



**3 PLAY AREA FENCE PLAN**  
AS1.0 SCALE: 1/2" = 1'-0"

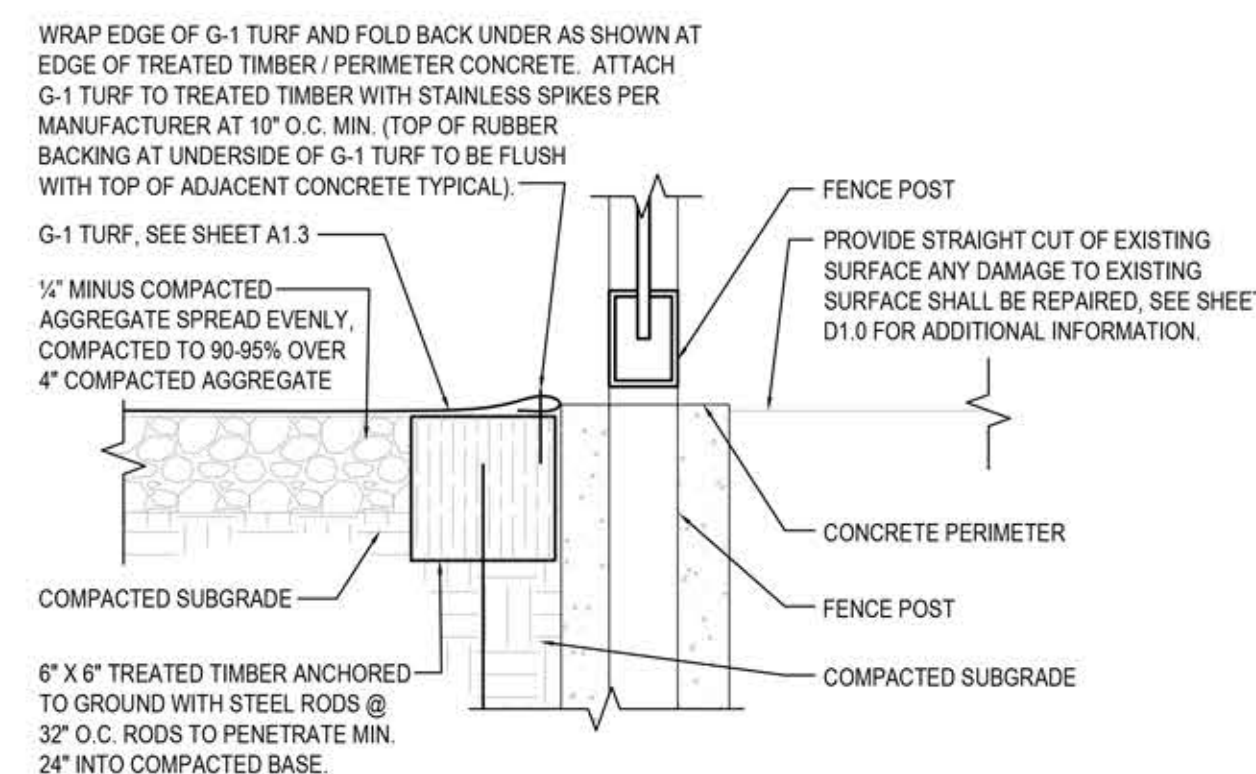


**2 TURF PERIMETER DETAIL**  
AS1.0 SCALE: 1'-1/2" = 1'-0"

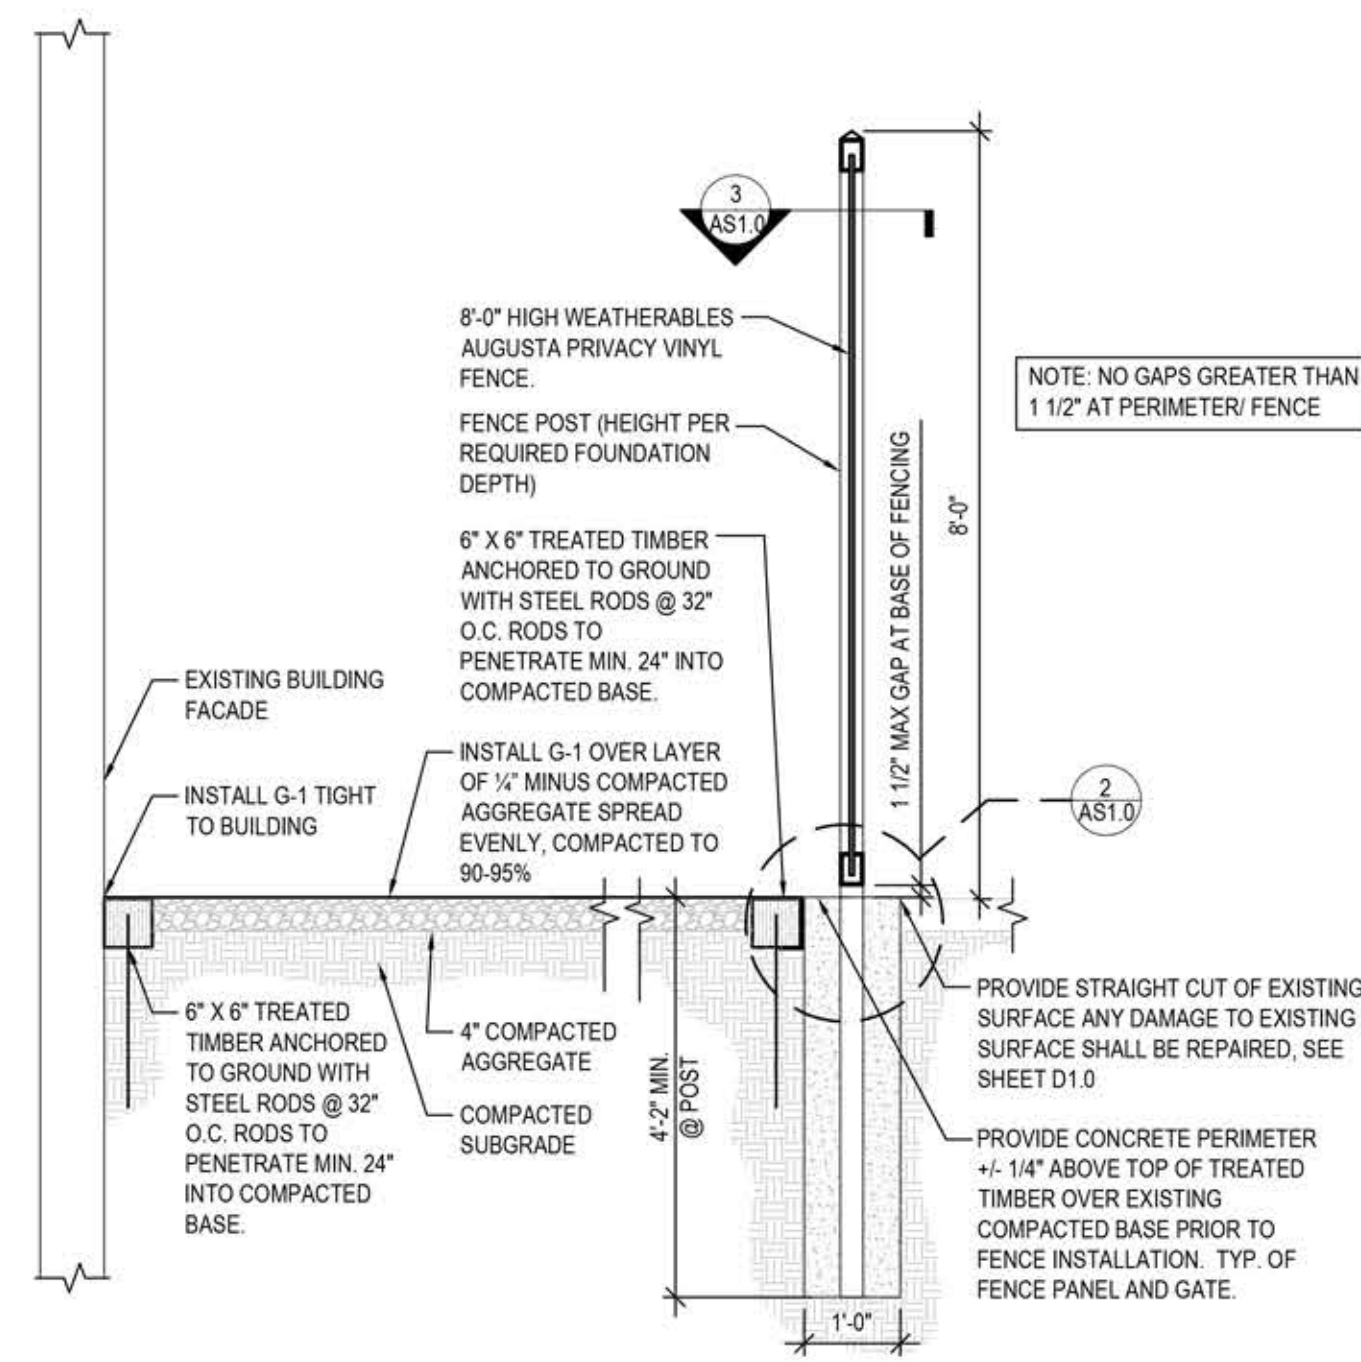


**1 PLAY AREA FENCE SECTION**  
AS1.0 SCALE: 1/2" = 1'-0"

**Note:**  
New Landscaping will be added in between the entire Curb and fence to blend with existing.

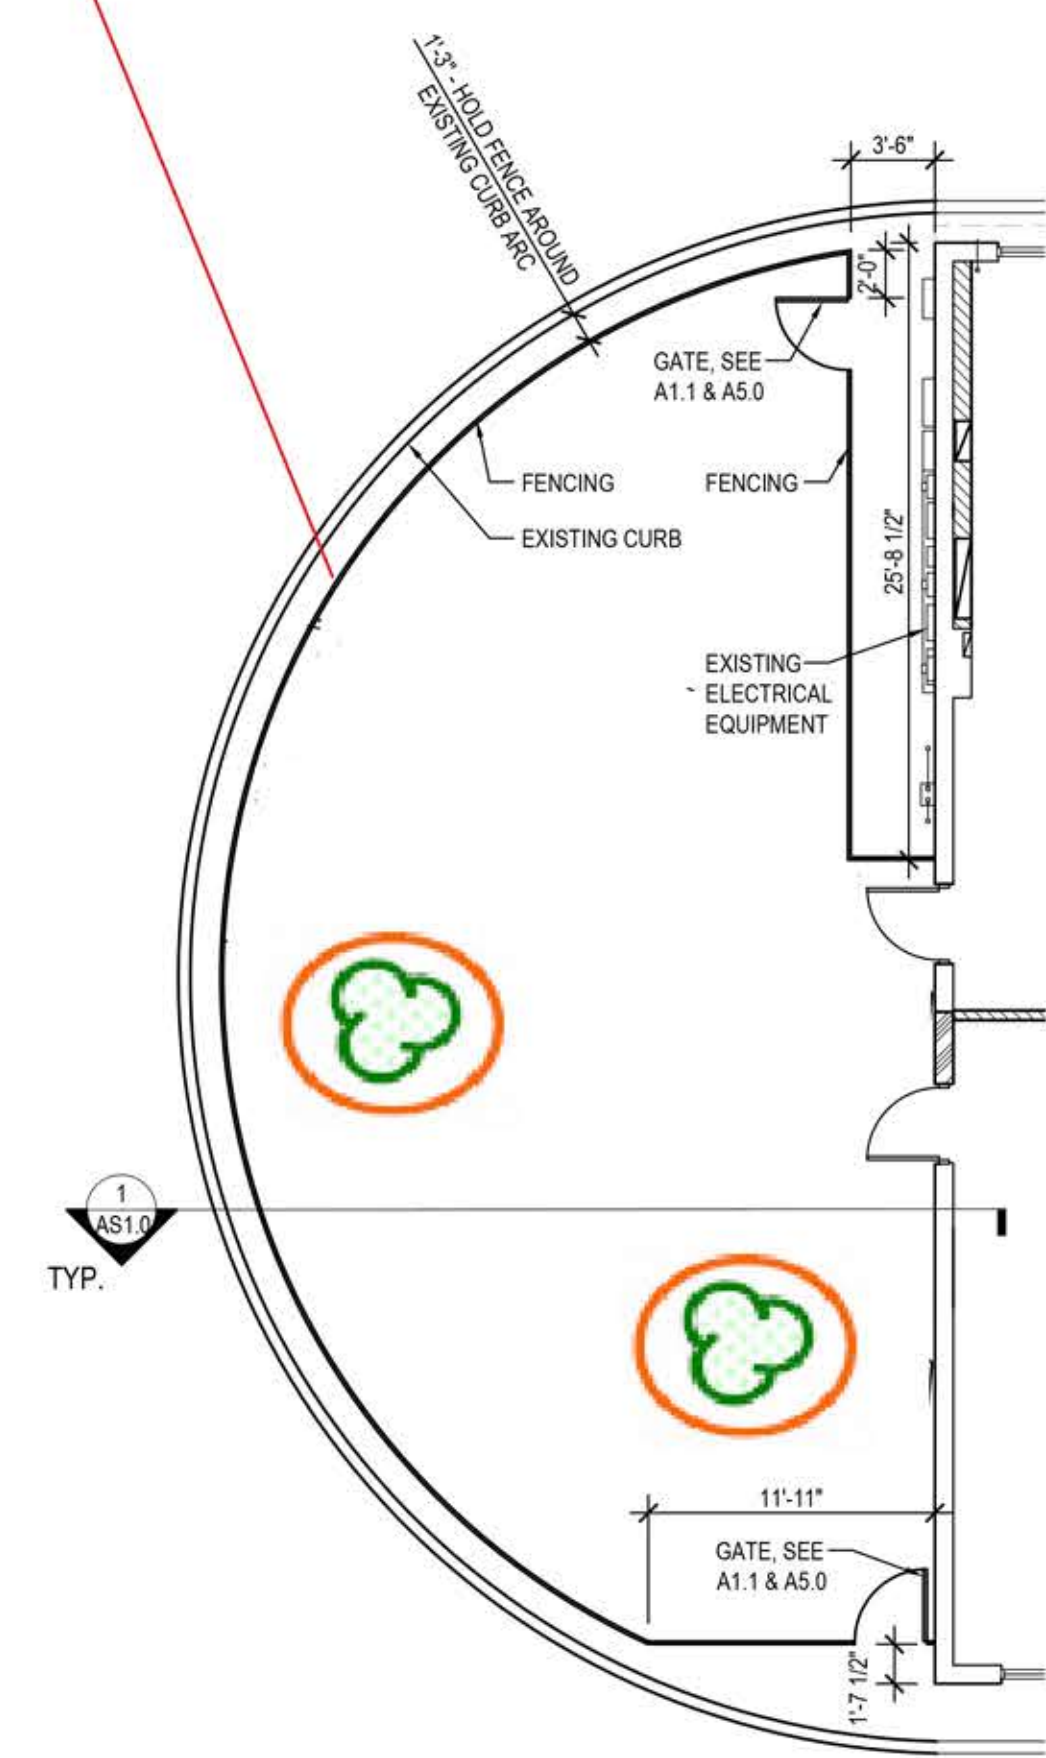


**4 PLAY AREA FENCE ENLARGED PLAN**  
AS1.0 SCALE: 1/2" = 1'-0"

**Note:**  
Tree Preservation and Tree Survey will be completed and submitted

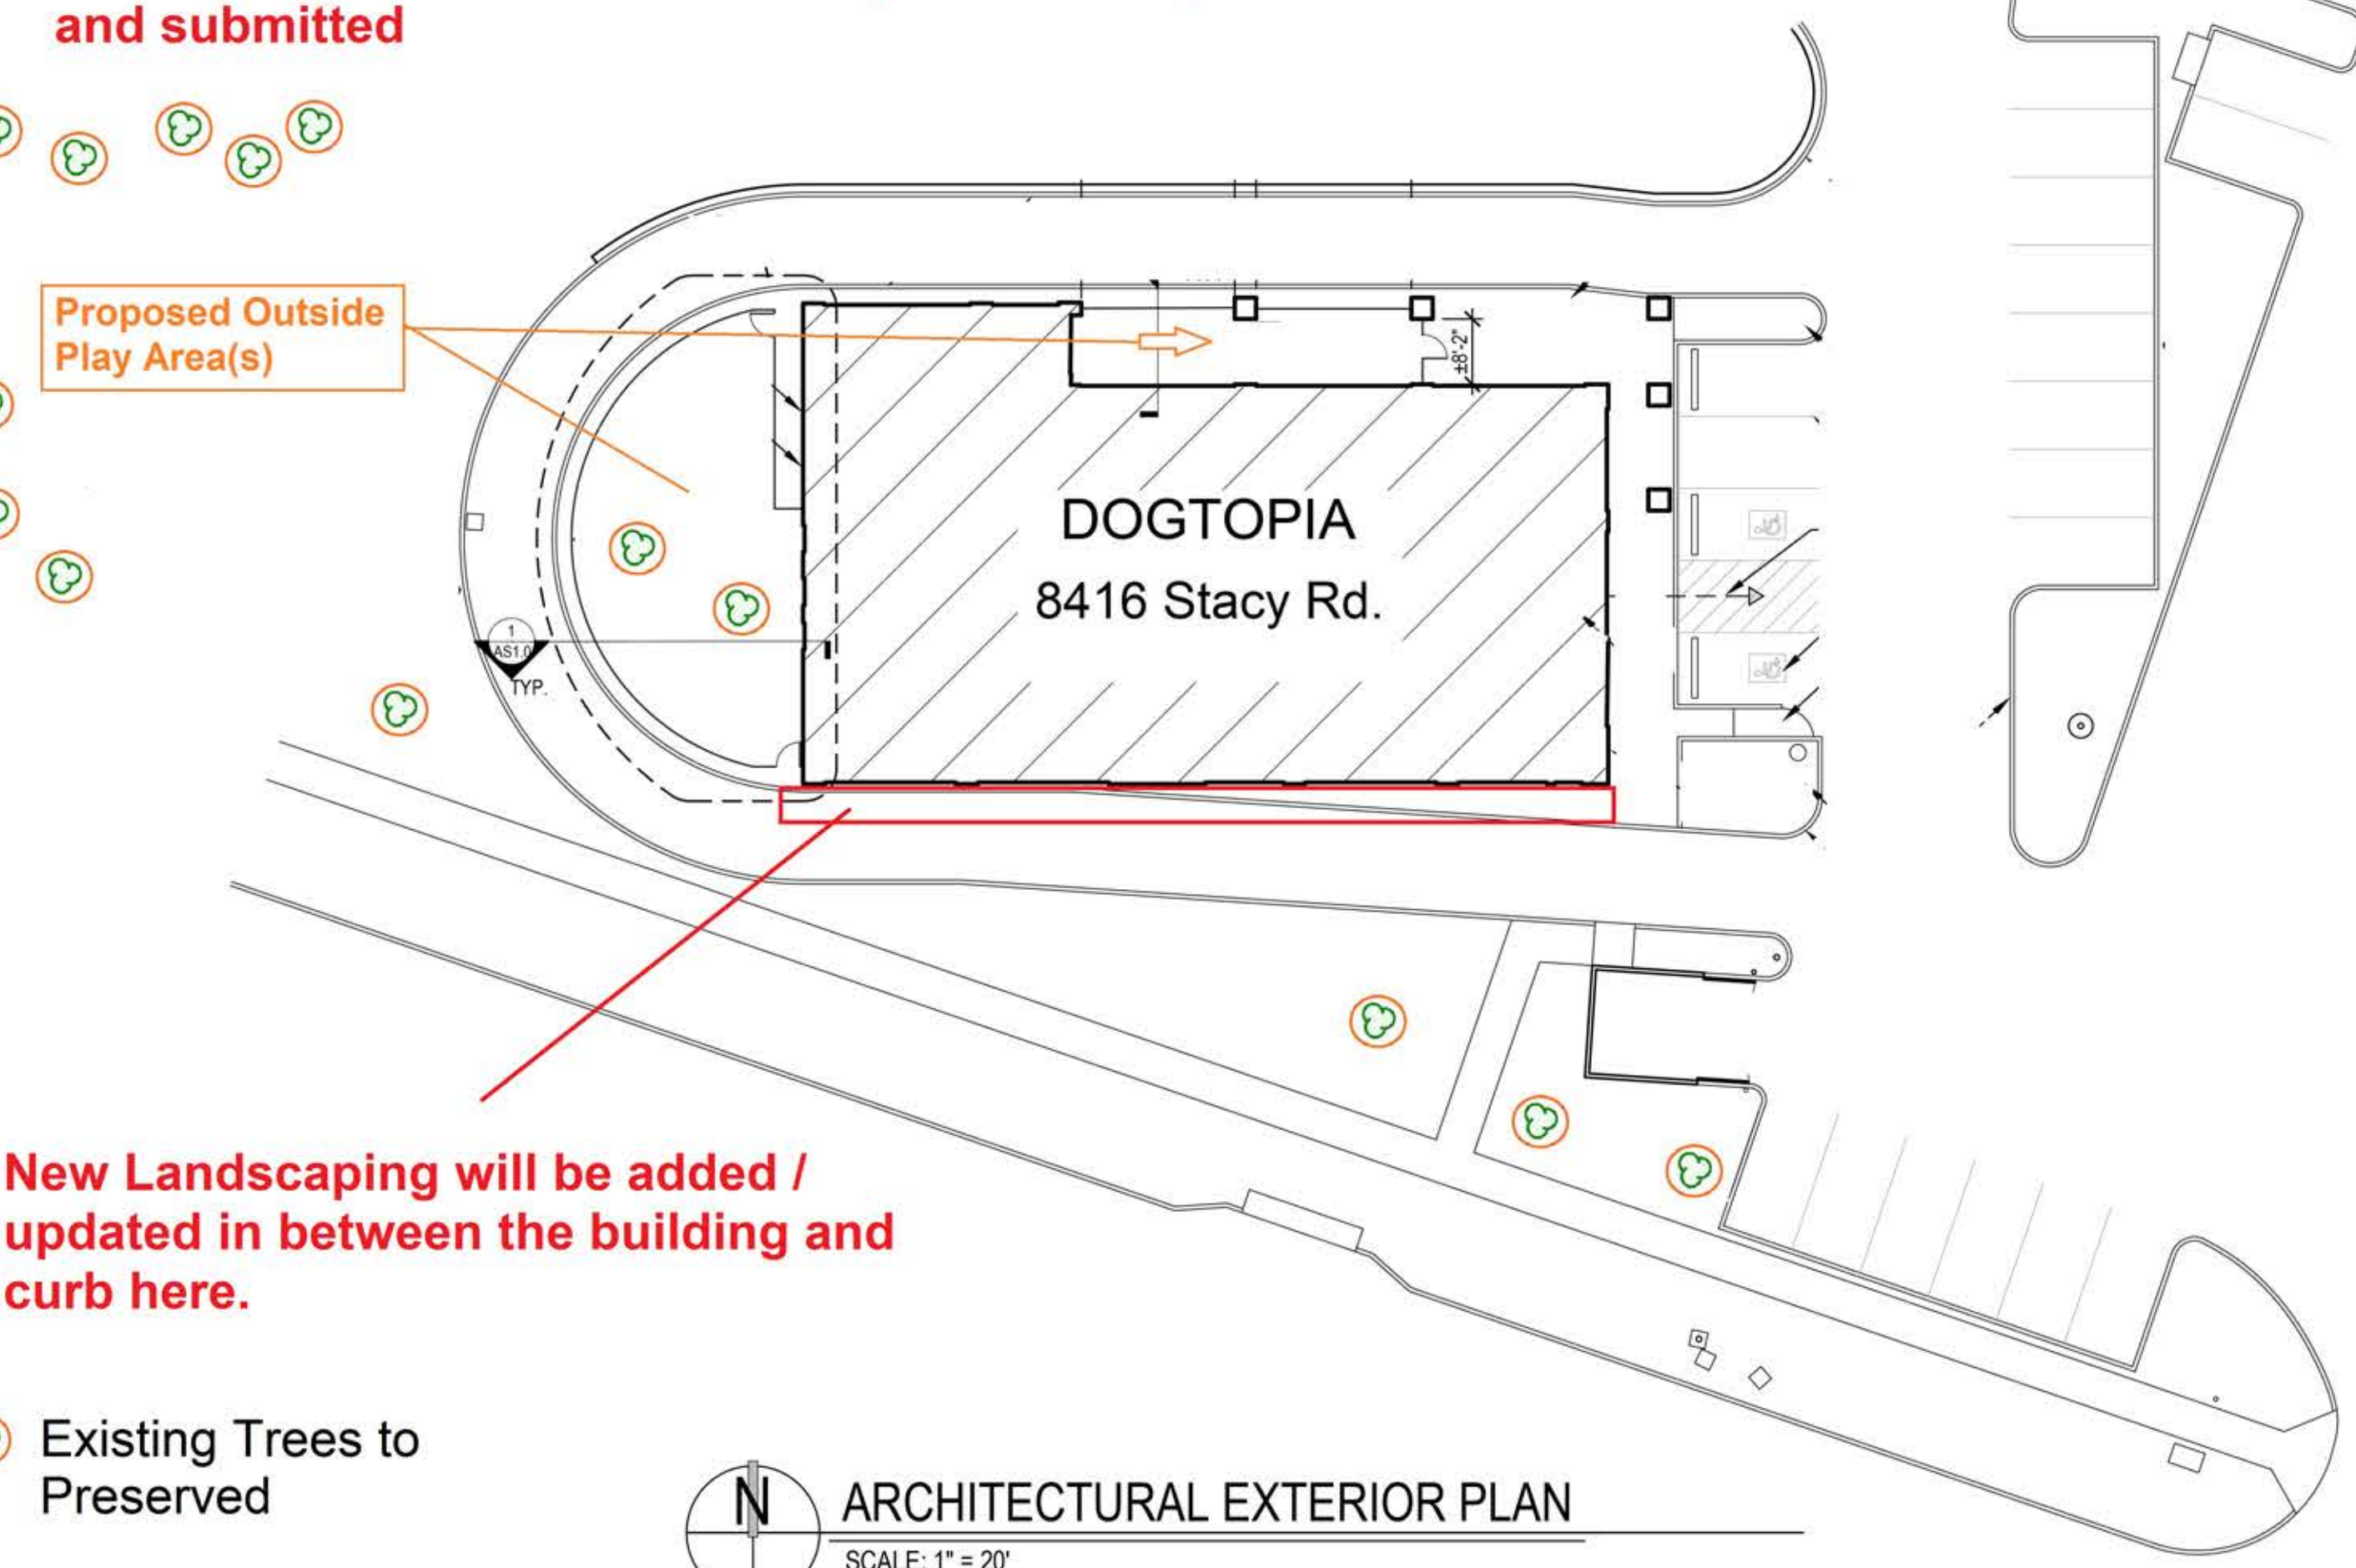

**ARCHITECTURAL EXTERIOR PLAN**  
SCALE: 1" = 20'

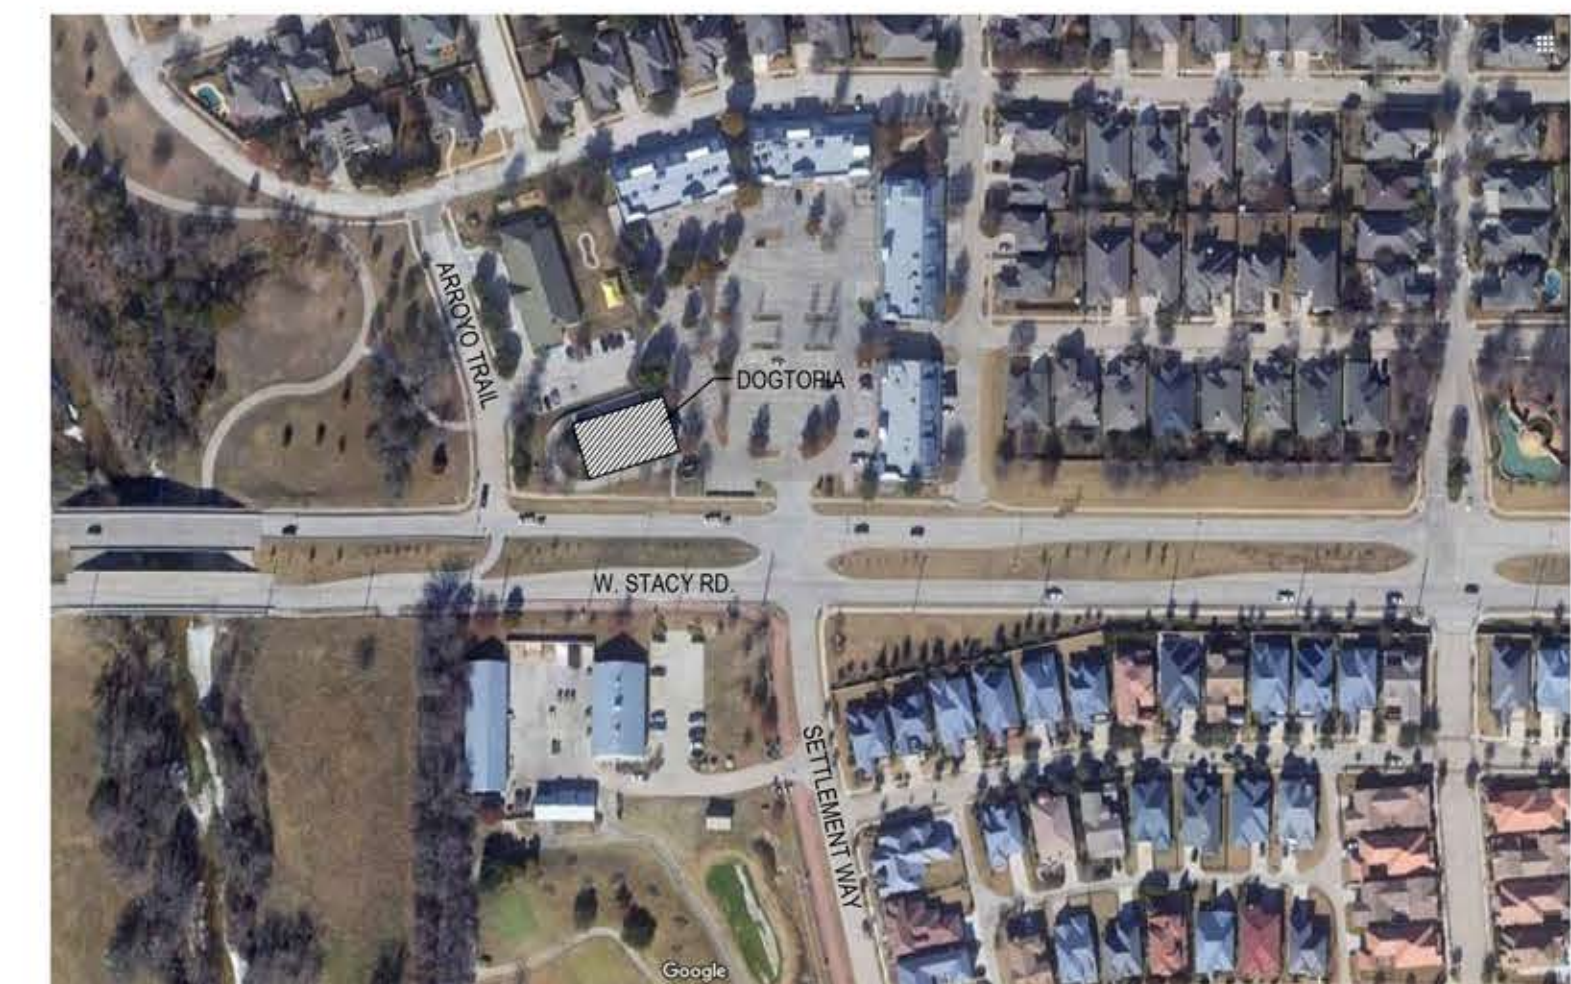

**OVERALL SITE PLAN**  
NOT TO SCALE

**Exhibit B**



**ARCHITECTS, INC.**  
Lakewood, Ohio 44107  
17710 Detroit Avenue  
Phone (216) 521-5134 Fax (216) 521-4824  
www.adaarchitects.com



**DOGTOPIA**

MCKINNEY, TX

8416 W. STACY RD.

FRANCHISEE  
JEFF HELGESON

REVISIONS

#	DATE	TYPE
1		
2		
3		
4		
5		

**ARCHITECTURAL SITE PLAN**

DATE 05/06/19

JOB NO. 18395

**AS1.0**  
SHEET NO.