

STAMP:

PRELIMINARY
 NOT FOR CONSTRUCTION

THIS DOCUMENT IS RELEASED FOR THE PURPOSE
 OF INTERIM REVIEW UNDER THE AUTHORITY OF
 ZHENJING GUO, P.E. LICENSE # 84667. IT IS NOT
 TO BE USED FOR CONSTRUCTION, BIDDING OR
 PERMIT PURPOSES.

No.	Description	Date
A	ISSUED	12/09/2024
B	ISSUED	01/22/2025
C	ISSUED	02/14/2025



SITE NAME
 LAKE FOREST

DETAIL SITE PLAN

Project number	24-0083Z
Date	02-14-2025
Drawn by	KDR
Checked by	ZG

ZD.02

Scale

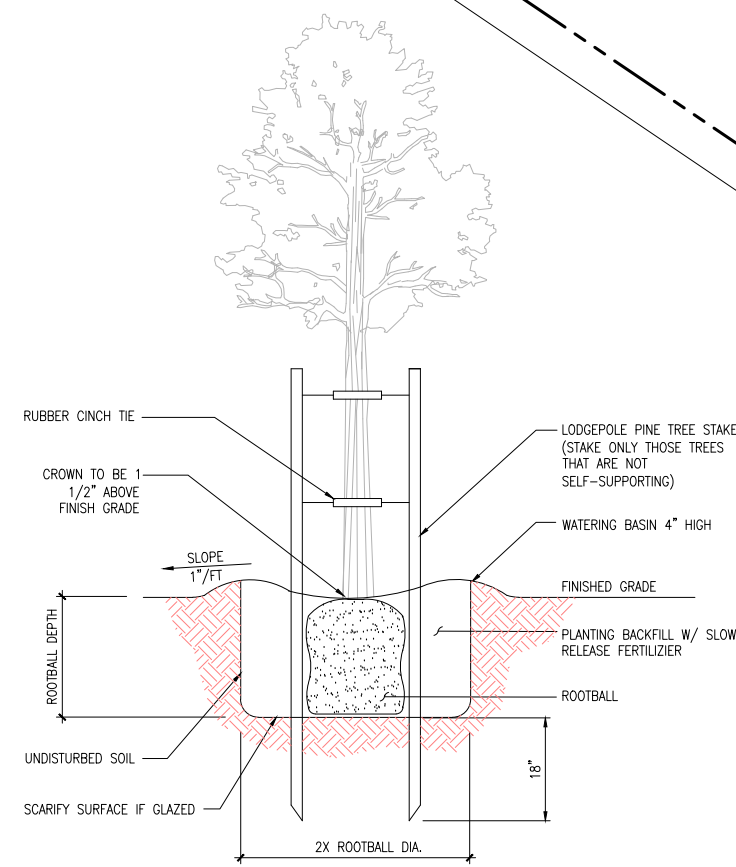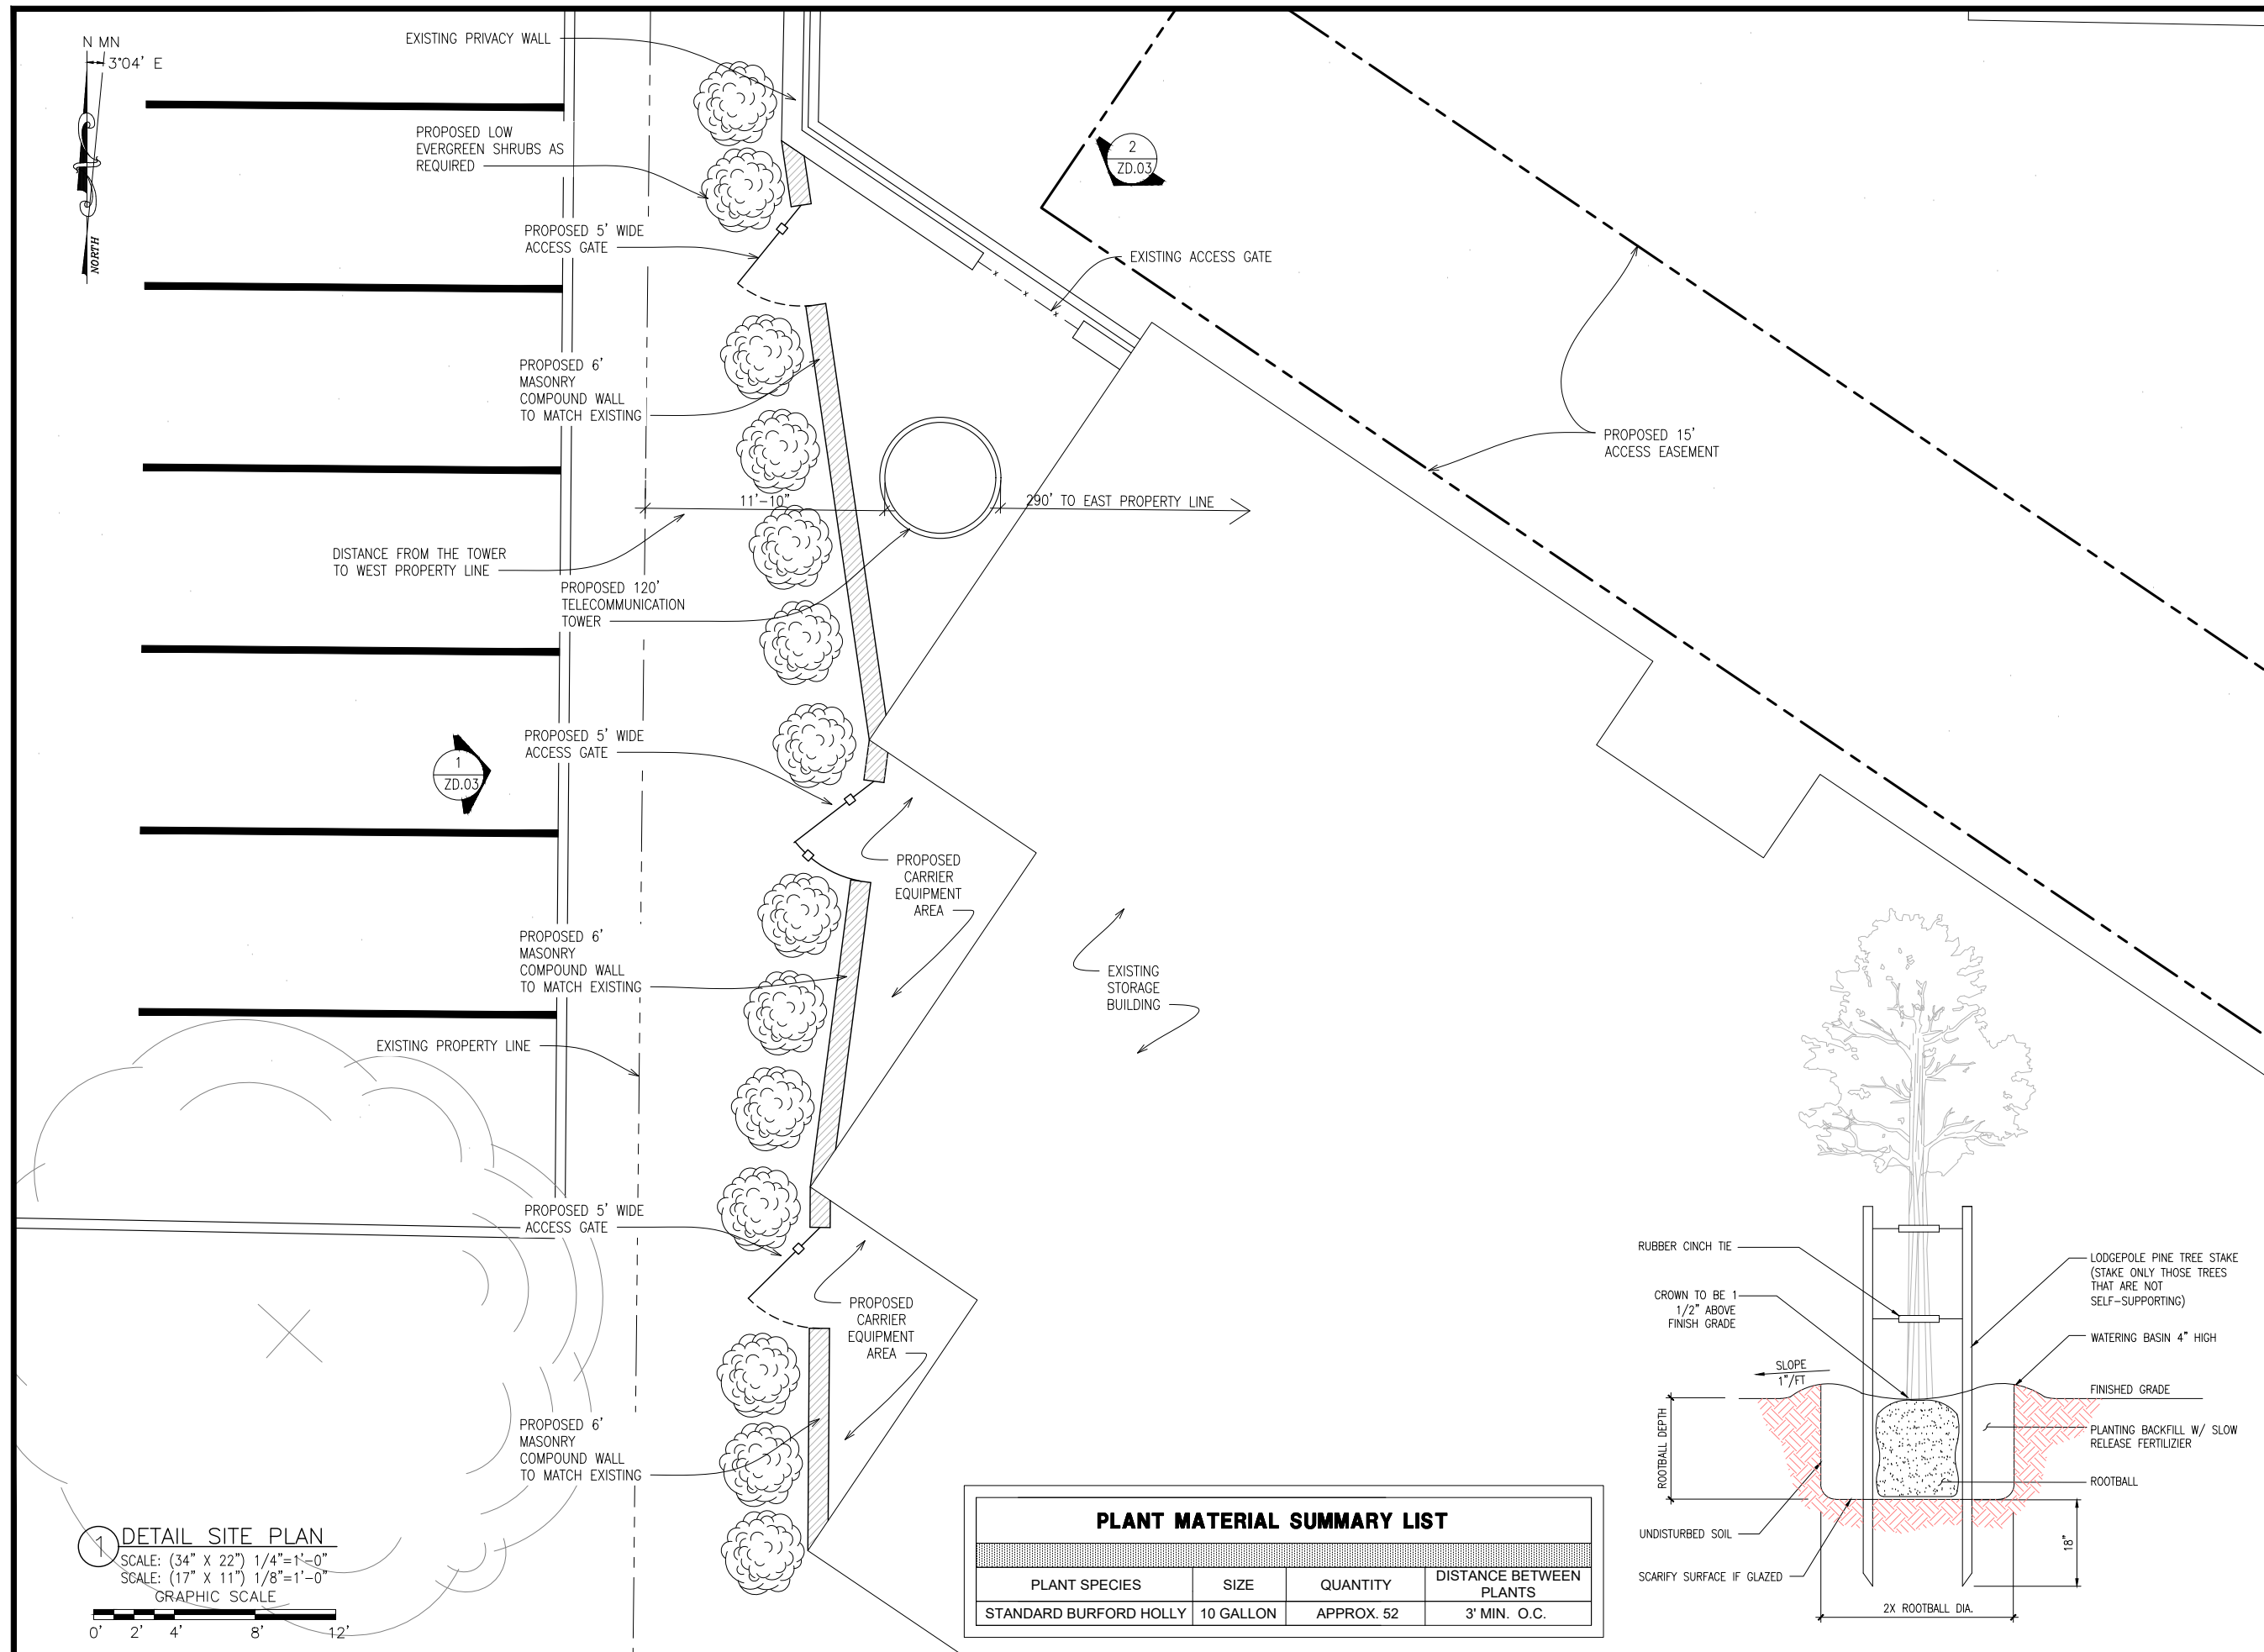

PLANT MATERIAL SUMMARY LIST

PLANT SPECIES	SIZE	QUANTITY	DISTANCE BETWEEN PLANTS
STANDARD BURFORD HOLLY	10 GALLON	APPROX. 52	3' MIN. O.C.

DETAIL SITE PLAN

SCALE: (34" X 22") 1/4"=1'-0"
 SCALE: (17" X 11") 1/8"=1'-0"
 GRAPHIC SCALE
 0' 2' 4' 8' 12'