



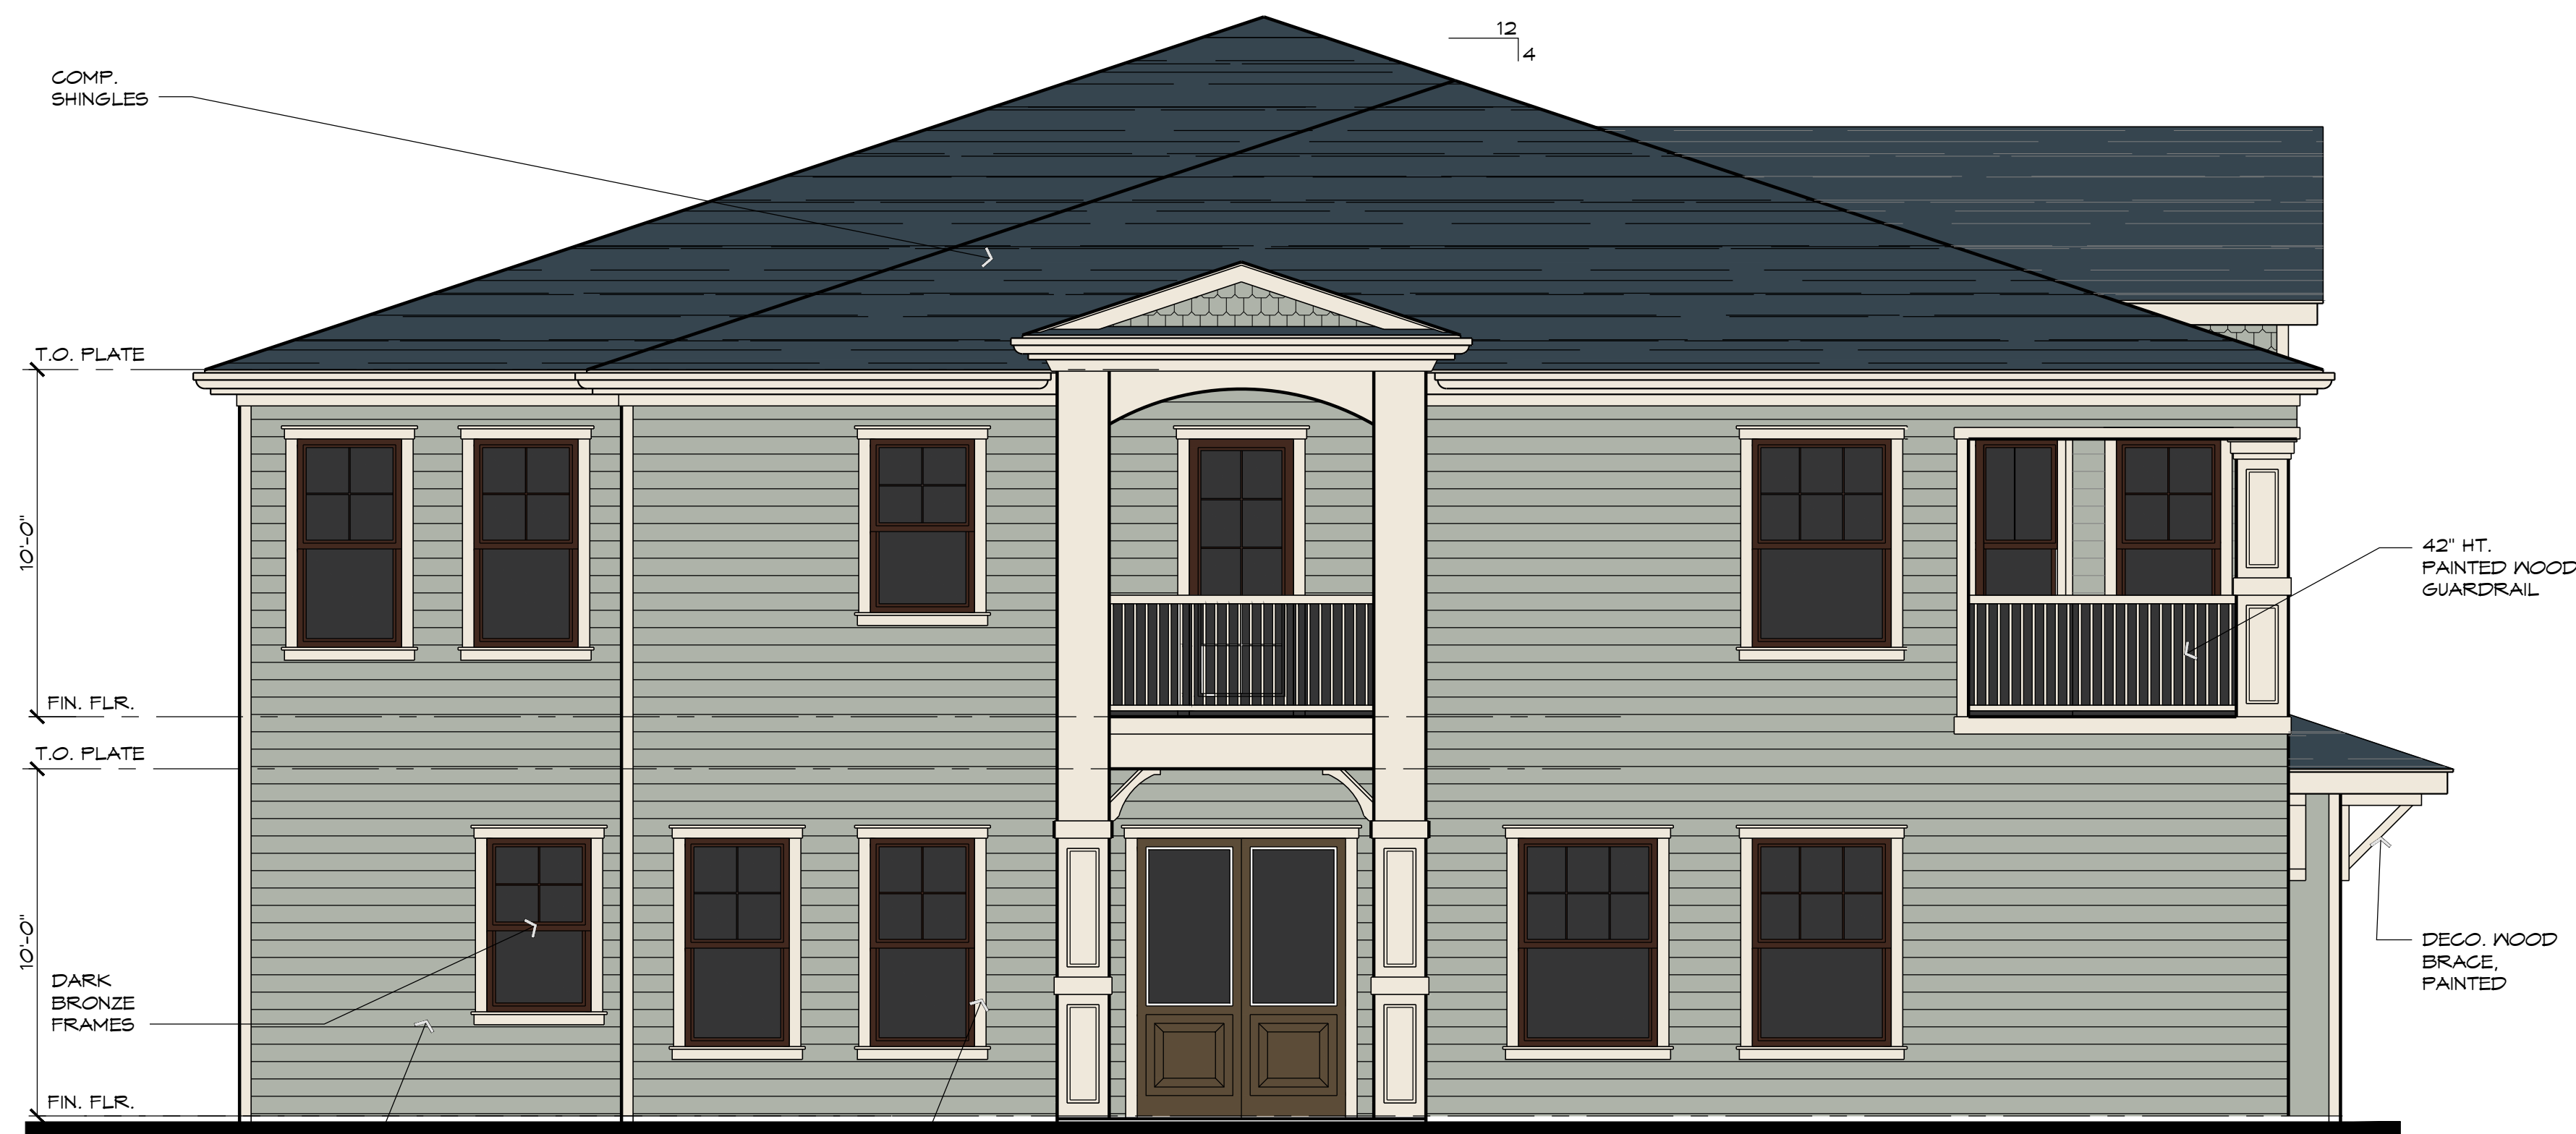

WEST ELEVATION MATERIAL CALCULATIONS-		
CEMENTITIOUS LAP SIDING:	675 s.f.	71%
PAINTED WOOD TRIM:	272 s.f.	29%
TOTAL:	947 s.f.	100%

Benge Street- Type- Residential
West Elevation
02
SCALE: 1/4" = 1'-0"

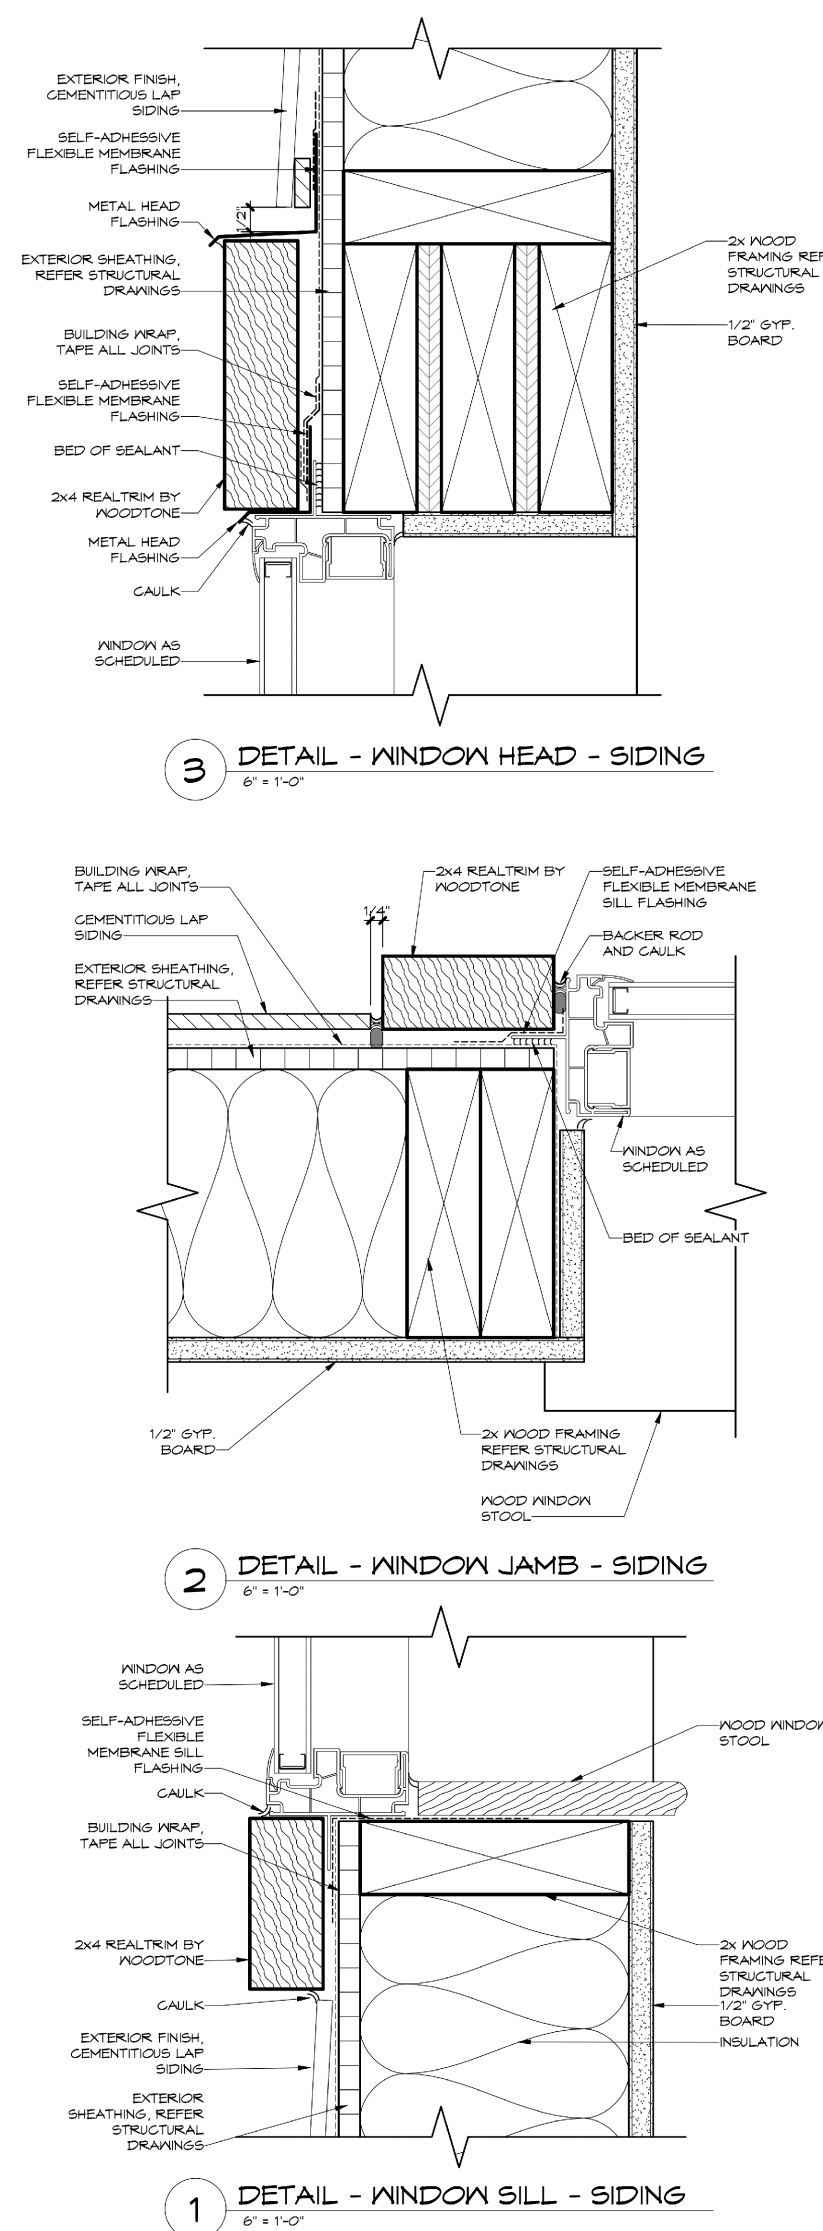


SOUTH ELEVATION MATERIAL CALCULATIONS-		
CEMENTITIOUS LAP SIDING:	625 s.f.	60%
PAINTED WOOD TRIM:	418 s.f.	40%
TOTAL:	1,043 s.f.	100%

Henry Street- Type- Residential
South Elevation
01
SCALE: 1/4" = 1'-0"



kevin@7d4.net
972-768-8283
8446 Winged Foot Dr.
Frisco, Texas 75034
www.7d4.net

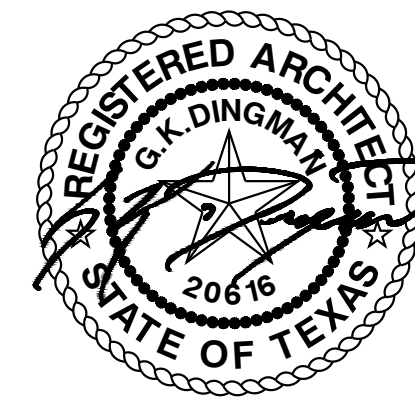

June 14, 2026

OWNER:
SUMMIT CONSTRUCTION
PARTNERS, LLC.
6960 Mediterranean Drive
McKinney, Texas 75072
Phone (214) 725-0740
Contact: George Fuller

Henry Street Duplex
McKinney, Texas

No.	Date	Revision Description

Exterior
Elevations

A301

June 14, 2026

Copyright 2026 by seven d four



EAST ELEVATION MATERIAL CALCULATIONS-			
CEMENTITIOUS LAP SIDING:	675 s.f.	67%	
PAINTED WOOD TRIM:	326 s.f.	33%	
TOTAL:	1,001 s.f.	100%	

S. Church Street- Type- Residential
East Elevation

02 SCALE: 1/4" = 1'-0"




NORTH ELEVATION MATERIAL CALCULATIONS-			
CEMENTITIOUS LAP SIDING:	1,304 s.f.	84%	
PAINTED WOOD TRIM:	247 s.f.	16%	
TOTAL:	1,551 s.f.	100%	

No Street Frontage
North Elevation

01 SCALE: 1/4" = 1'-0"



kevin@7d4.net
972-768-8283
8446 Winged Foot Dr.
Frisco, Texas 75034
www.7d4.net

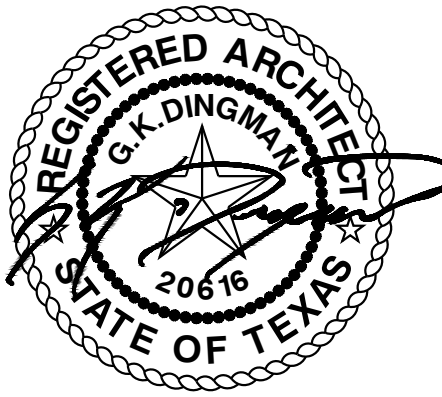

June 14, 2026

OWNER:
SUMMIT CONSTRUCTION
PARTNERS, LLC.
6960 Mediterranean Drive
McKinney, Texas 75072
Phone (214) 725-0740
Contact: George Fuller

Henry Street Duplex
McKinney, Texas

Site Plan Case: SITE2026-0012

No.	Date	Revision Description

Exterior
Elevations

A302

June 14, 2026



