




3/1/2024 4:31:20 PM Autodesk Docs\\Kight Development\\Various Projects, TX\\Greenwood I - Site Model.rvt

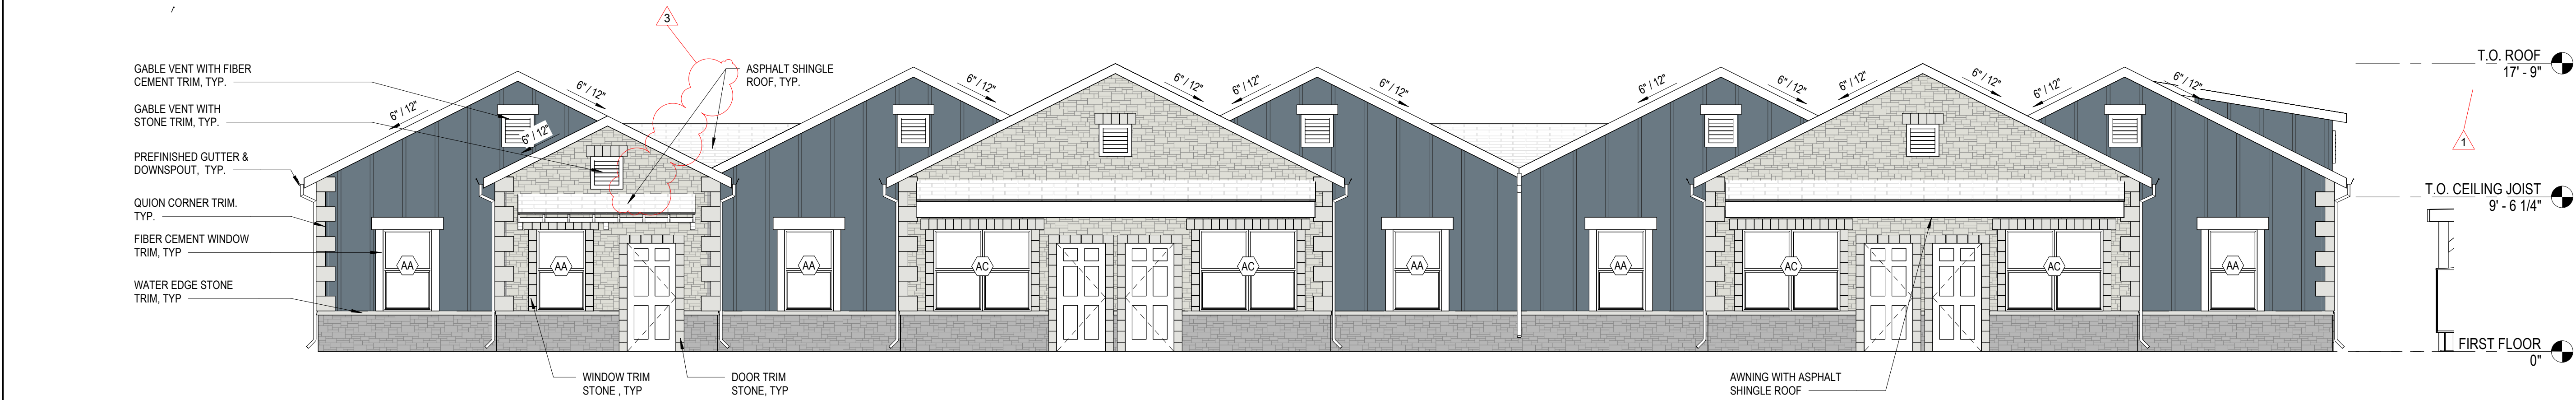


1 BLDG A - EXTERIOR ELEVATION 1
SCALE: 3/16" = 1'-0"

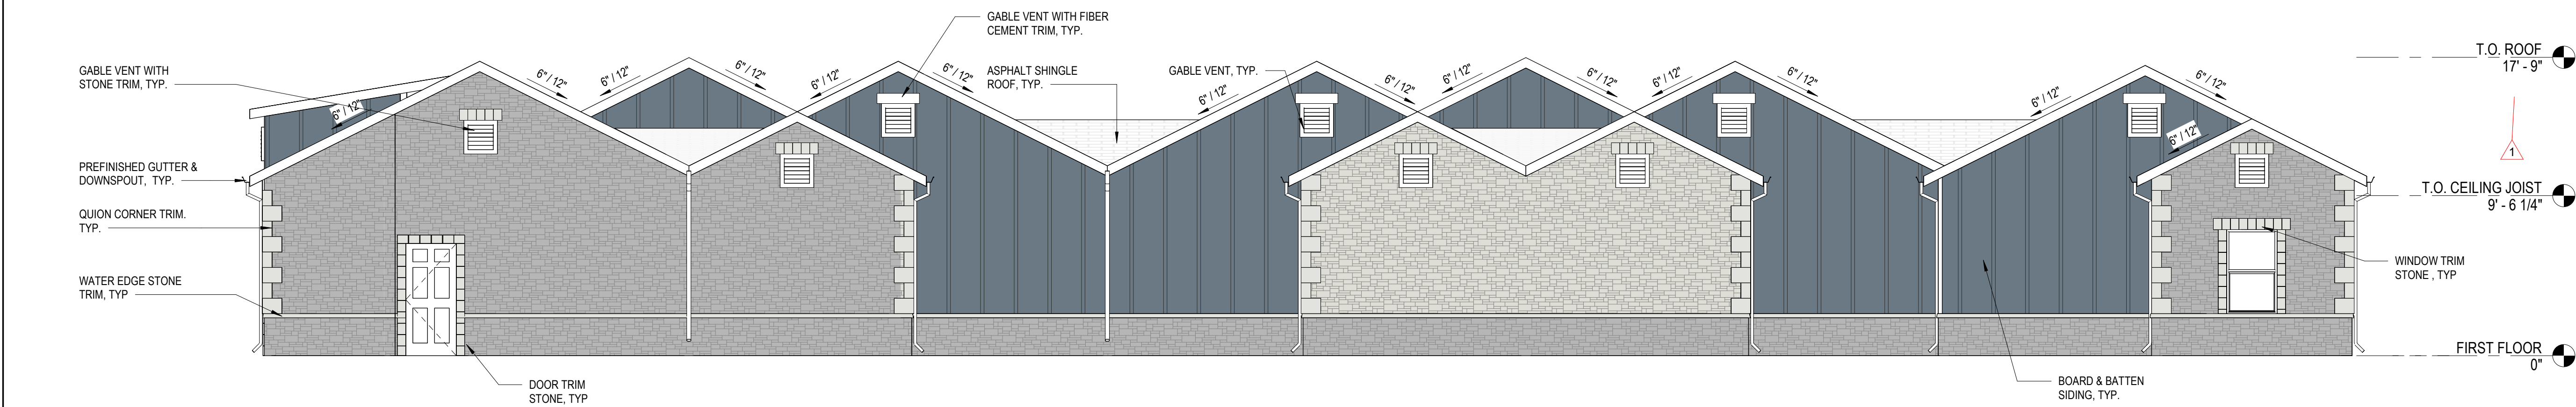

2 BLDG A - EXTERIOR ELEVATION 2
SCALE: 3/16" = 1'-0"

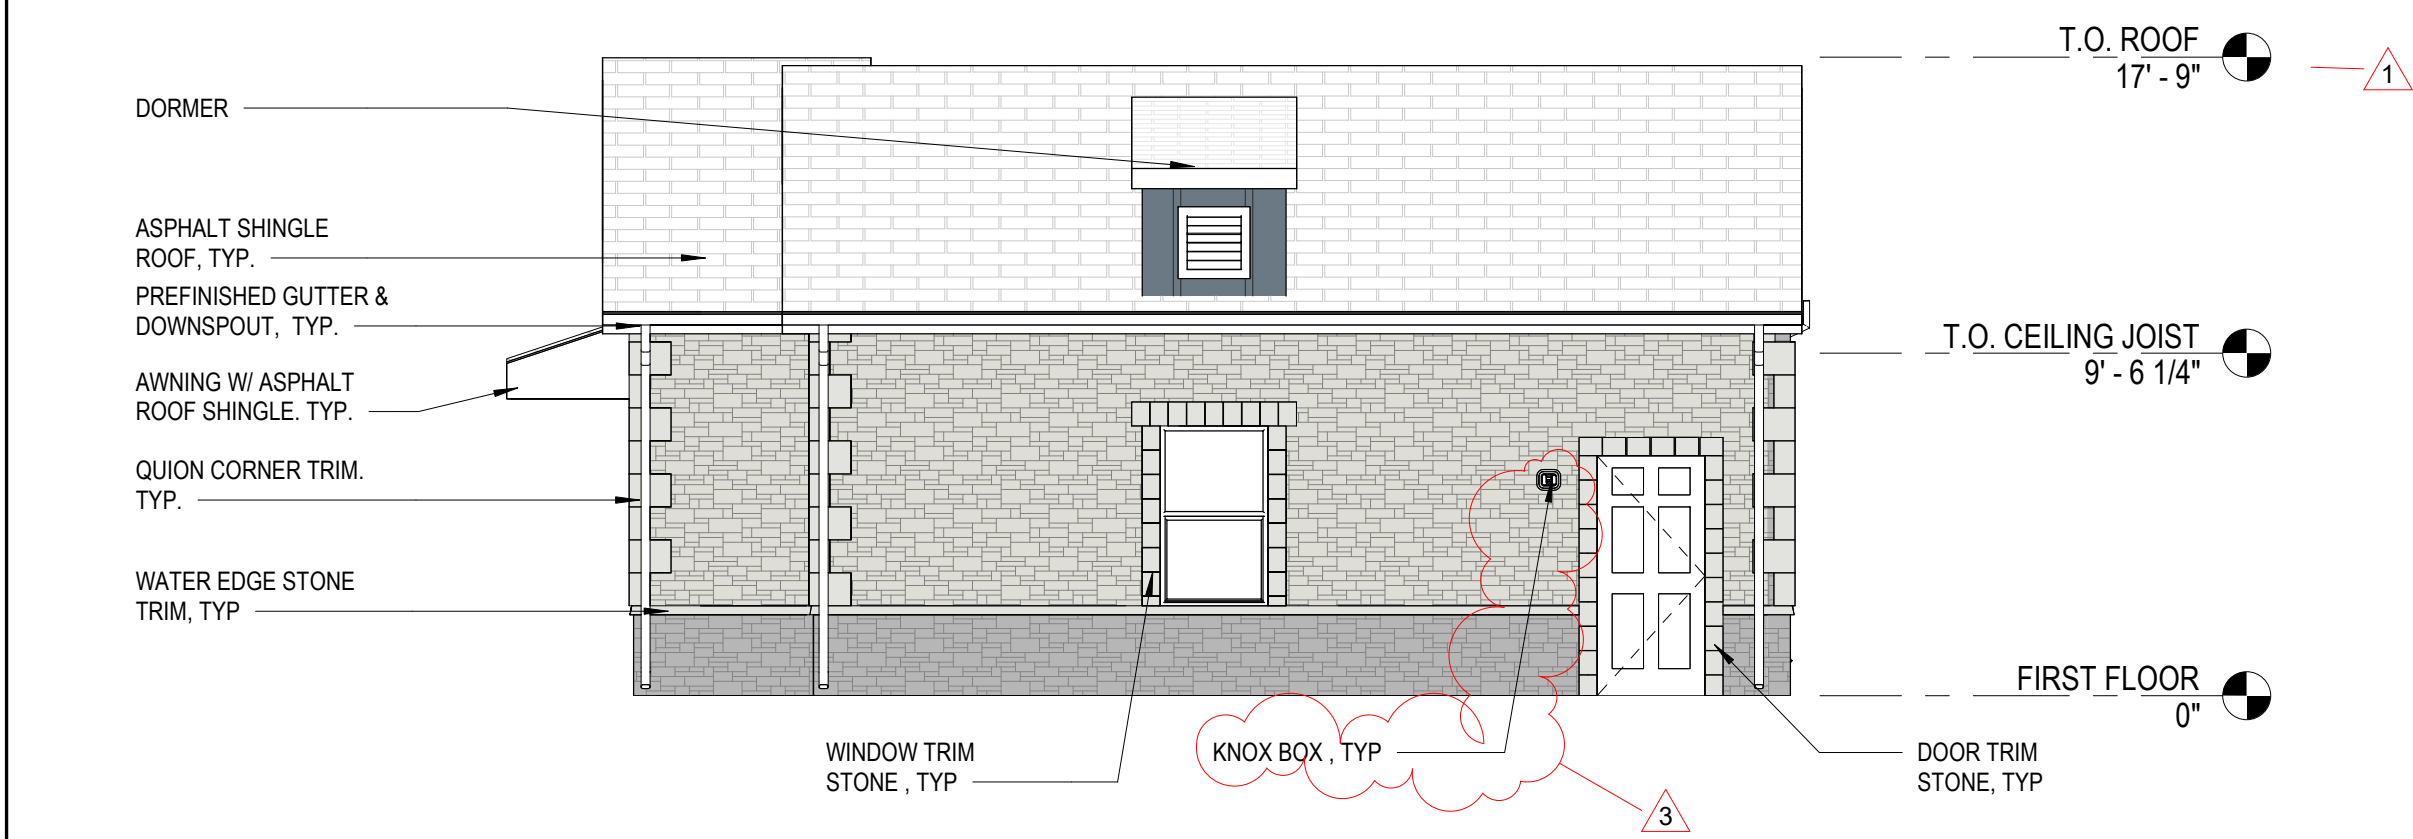

3 BLDG A - EXTERIOR ELEVATION 3
SCALE: 3/16" = 1'-0"

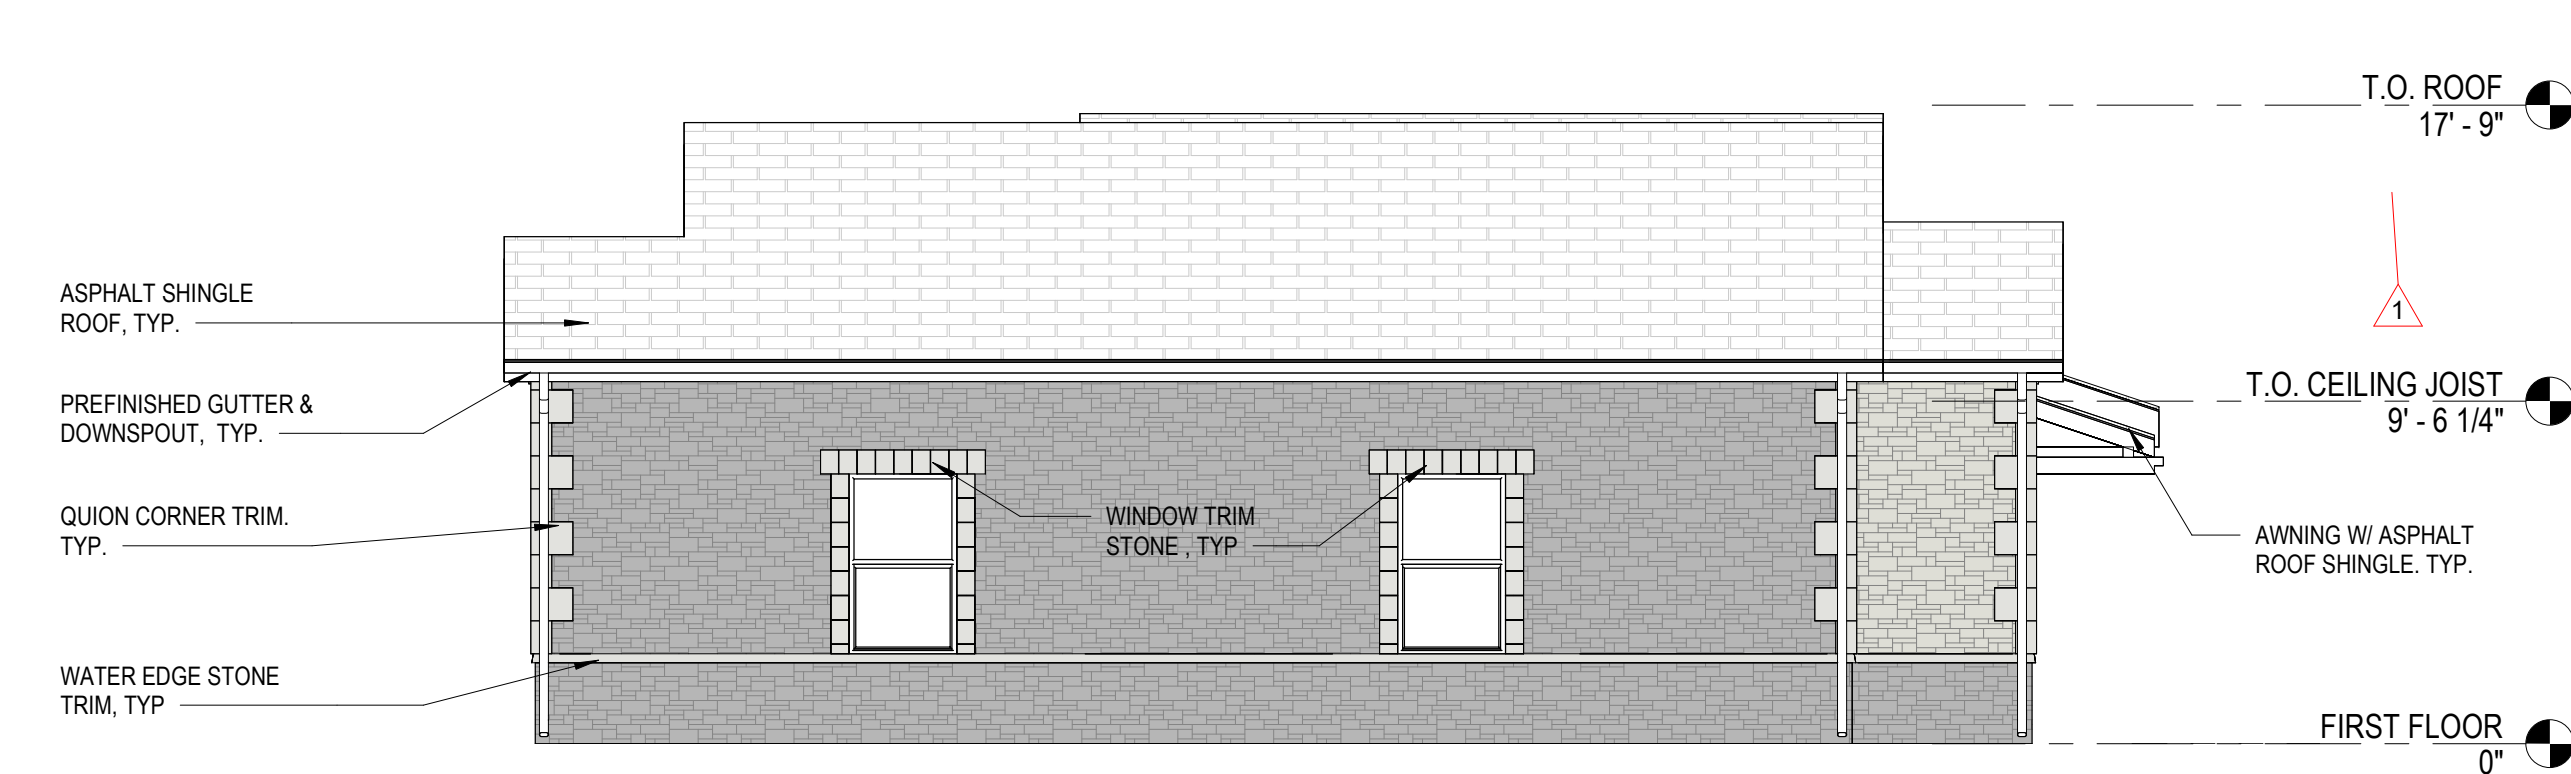

4 BLDG A - EXTERIOR ELEVATION 4
SCALE: 3/16" = 1'-0"

BUILDING ELEVATIONS - GENERAL NOTES

1. PROPER CAULKS AND SEALANTS SHALL BE INSTALLED AROUND ALL WINDOWS, DOORS, HORIZONTAL AND VERTICAL JOINTS OF DISSIMILAR MATERIALS, MATERIAL TRANSITIONS, TRIMS, AND OTHER WEATHER EXPOSED AREAS.


EXTERIOR SIDING LEGEND

	FIBER CEMENT BOARD AND BATTEN SIDING; BOOTHBAY BLUE
	FIBER CEMENT BOARD AND BATTEN SIDING; KHAKI BROWN
	STONE VENEER RUBBLE KENTUCKY BASIS OF DESIGN: CENTURIONSTONE
	STONE VENEER RUBBLE PENNSYLVANIA BASIS OF DESIGN: CENTURIONSTONE

Perez.

ARCHITECTURE
PLANNING
INTERIORS
LANDSCAPE
CONSTRUCTION
DEVELOPMENT

PEREZ
A PROFESSIONAL CORPORATION
2535 BOURBONNY STREET
NEW ORLEANS, LA 70117
WWW.E-PEREZ.COM

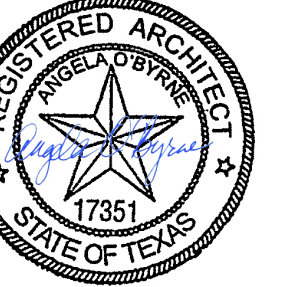

03/19/2024

THE REMNANT AT GREENWOOD I RAD
MCKINNEY HOUSING AUTHORITY

900 MURRAY PLACE
MCKINNEY, TX 75069
PERMIT PACKAGE



DATE: 06/05/2023
PROJECT NO.: 01-22-1028-01

REVISIONS:		
No.	Date	Description
1	06/29/23	Addendum No.1
2	08/15/23	Amendment No.2
3	03/05/24	Addendum No.2

DRAWN BY: SD/WX/SH
CHECKED BY: KLMA/OB

SHEET TITLE


BUILDING A -
EXTERIOR
ELEVATIONS

SHEET NO


A4.00




1 BLDG B/C - EXTERIOR ELEVATION 2
SCALE: 3/16" = 1'-0"

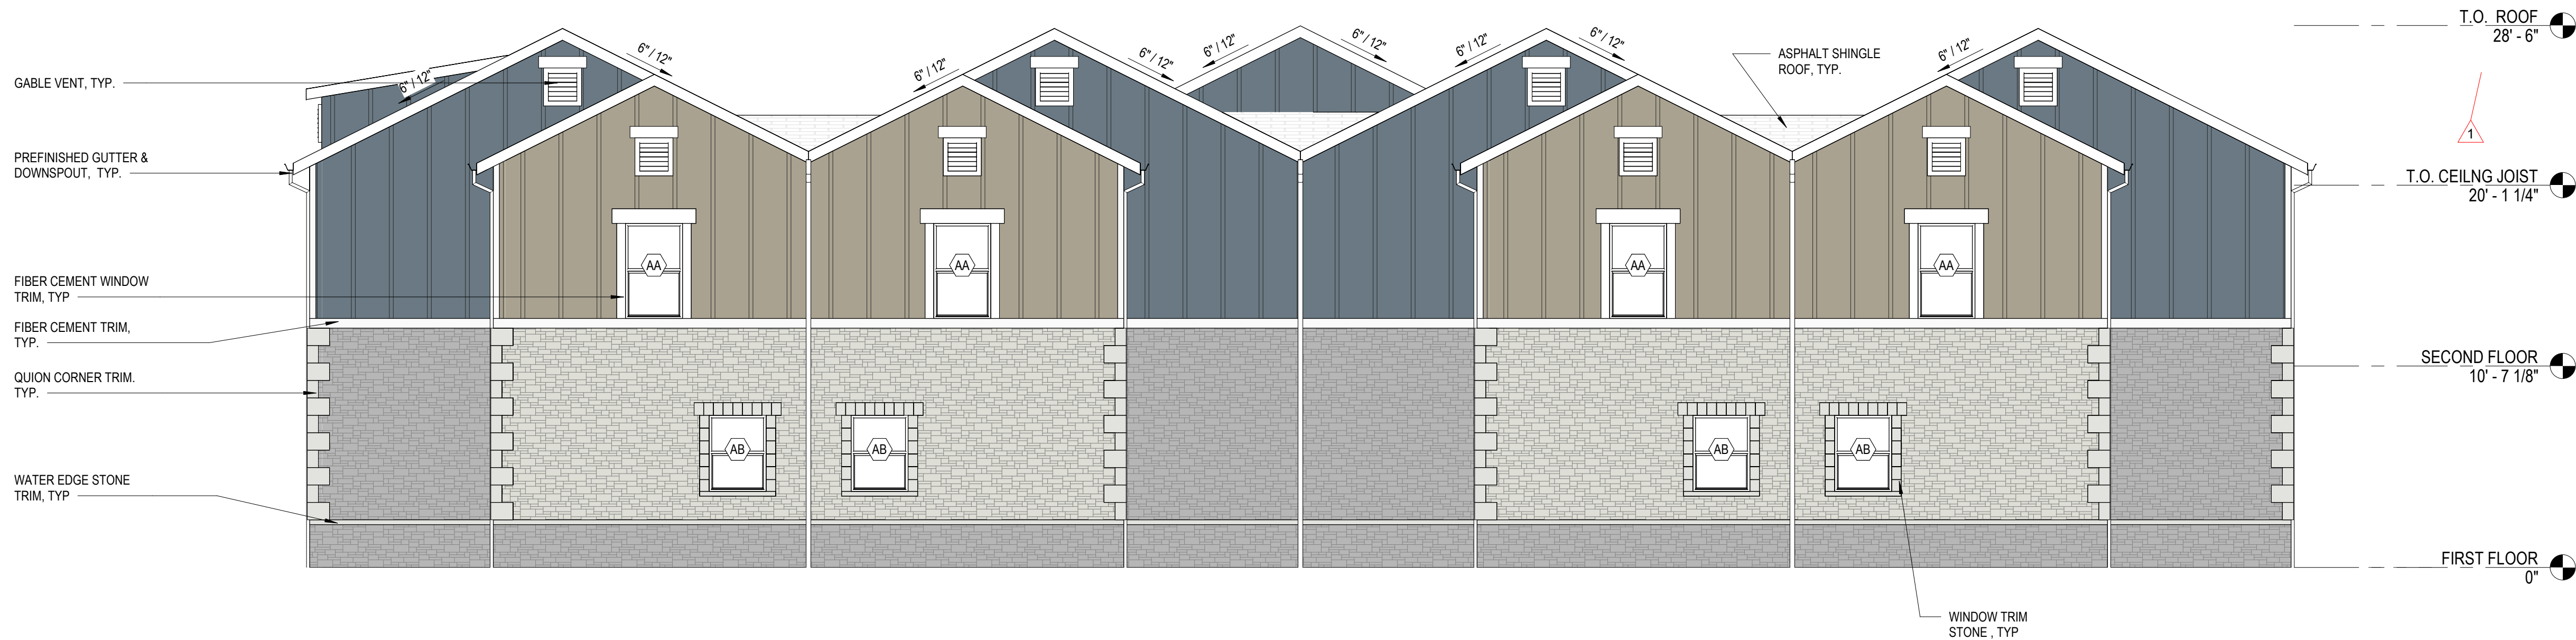

2 BLDG B/C - EXTERIOR ELEVATION 1
SCALE: 3/16" = 1'-0"

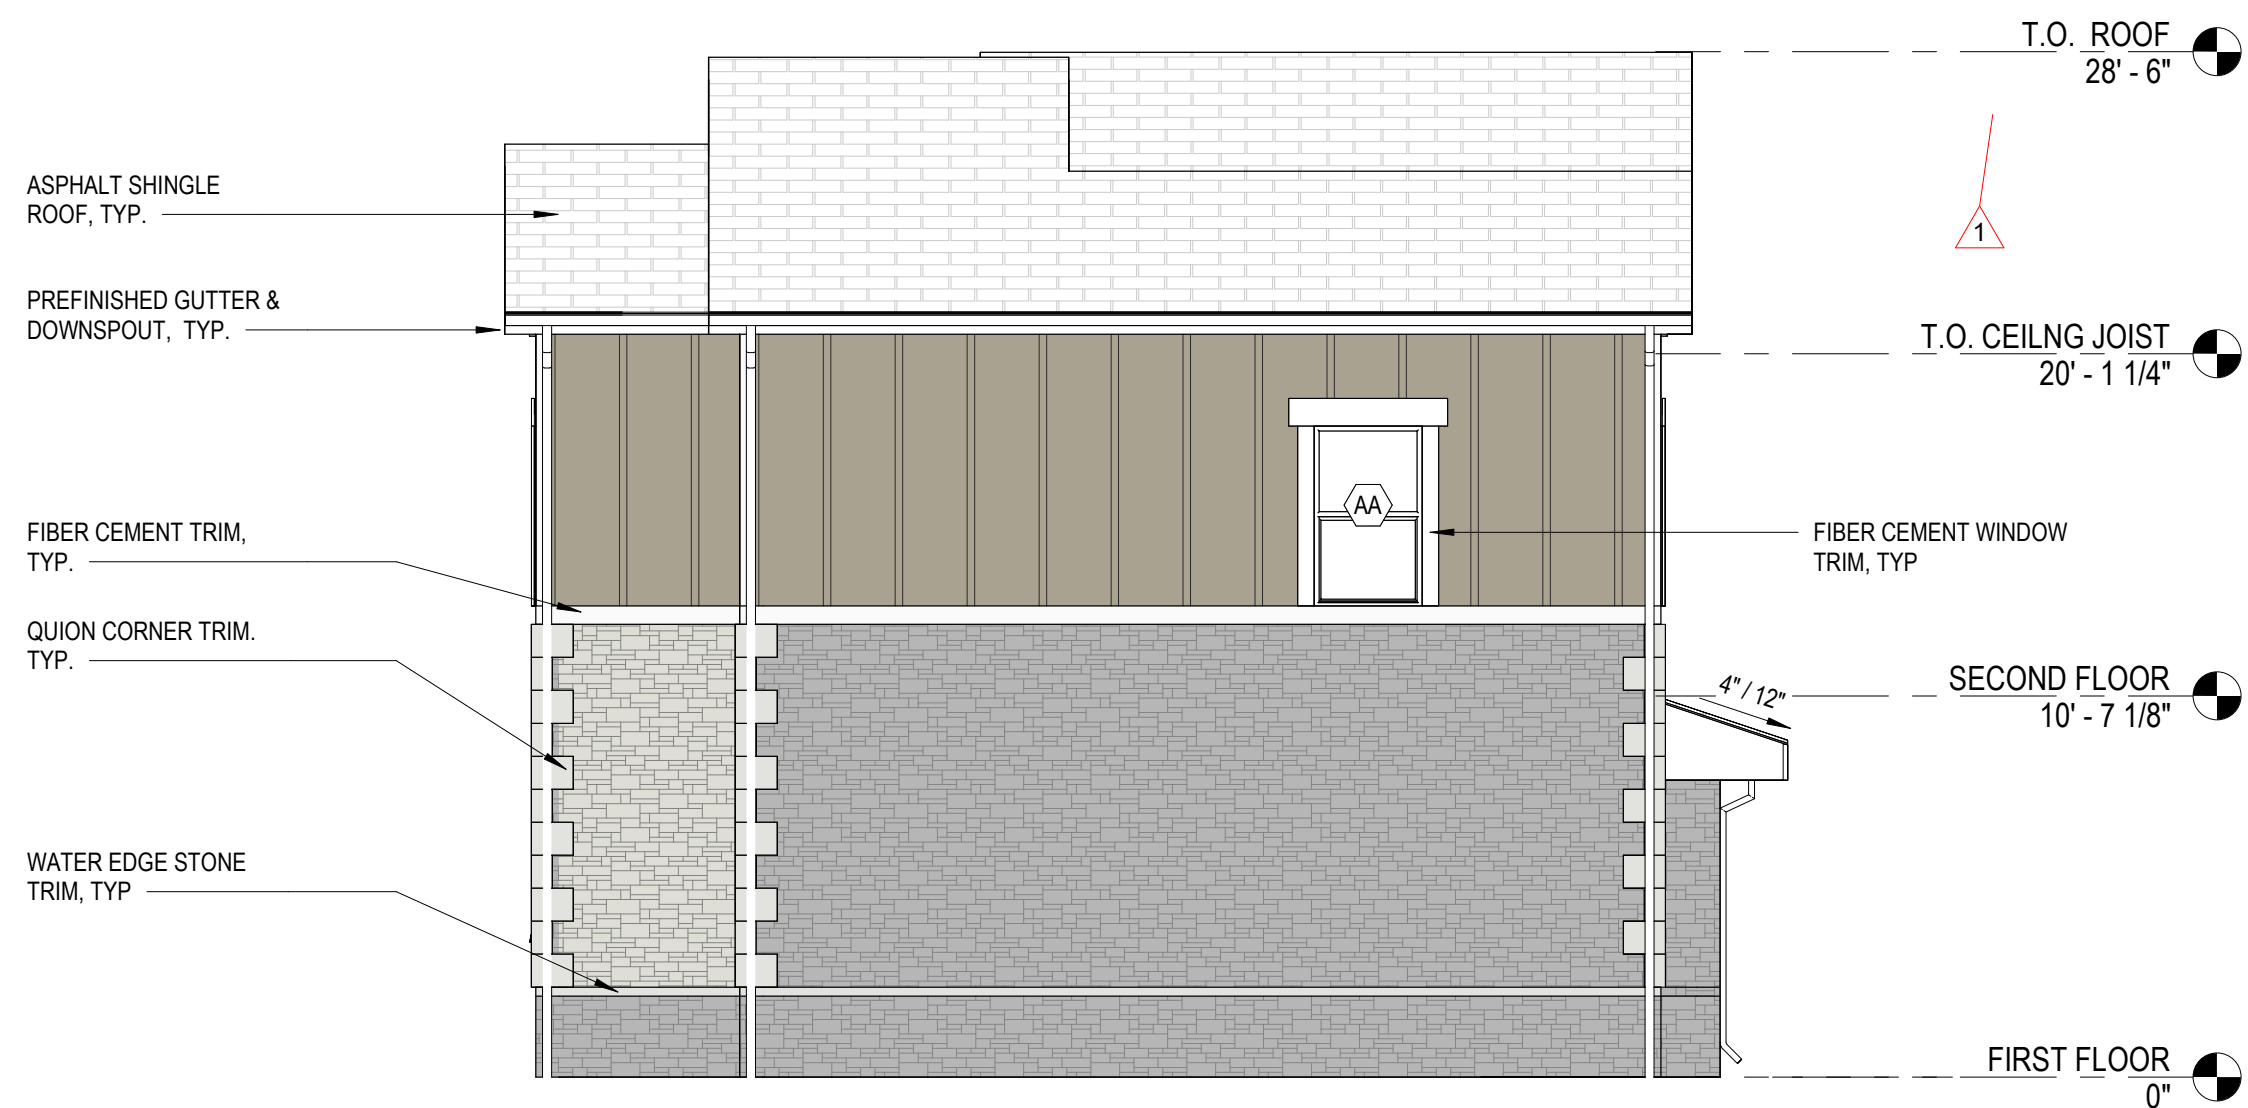

3 BLDG B/C - EXTERIOR ELEVATION 3
SCALE: 3/16" = 1'-0"

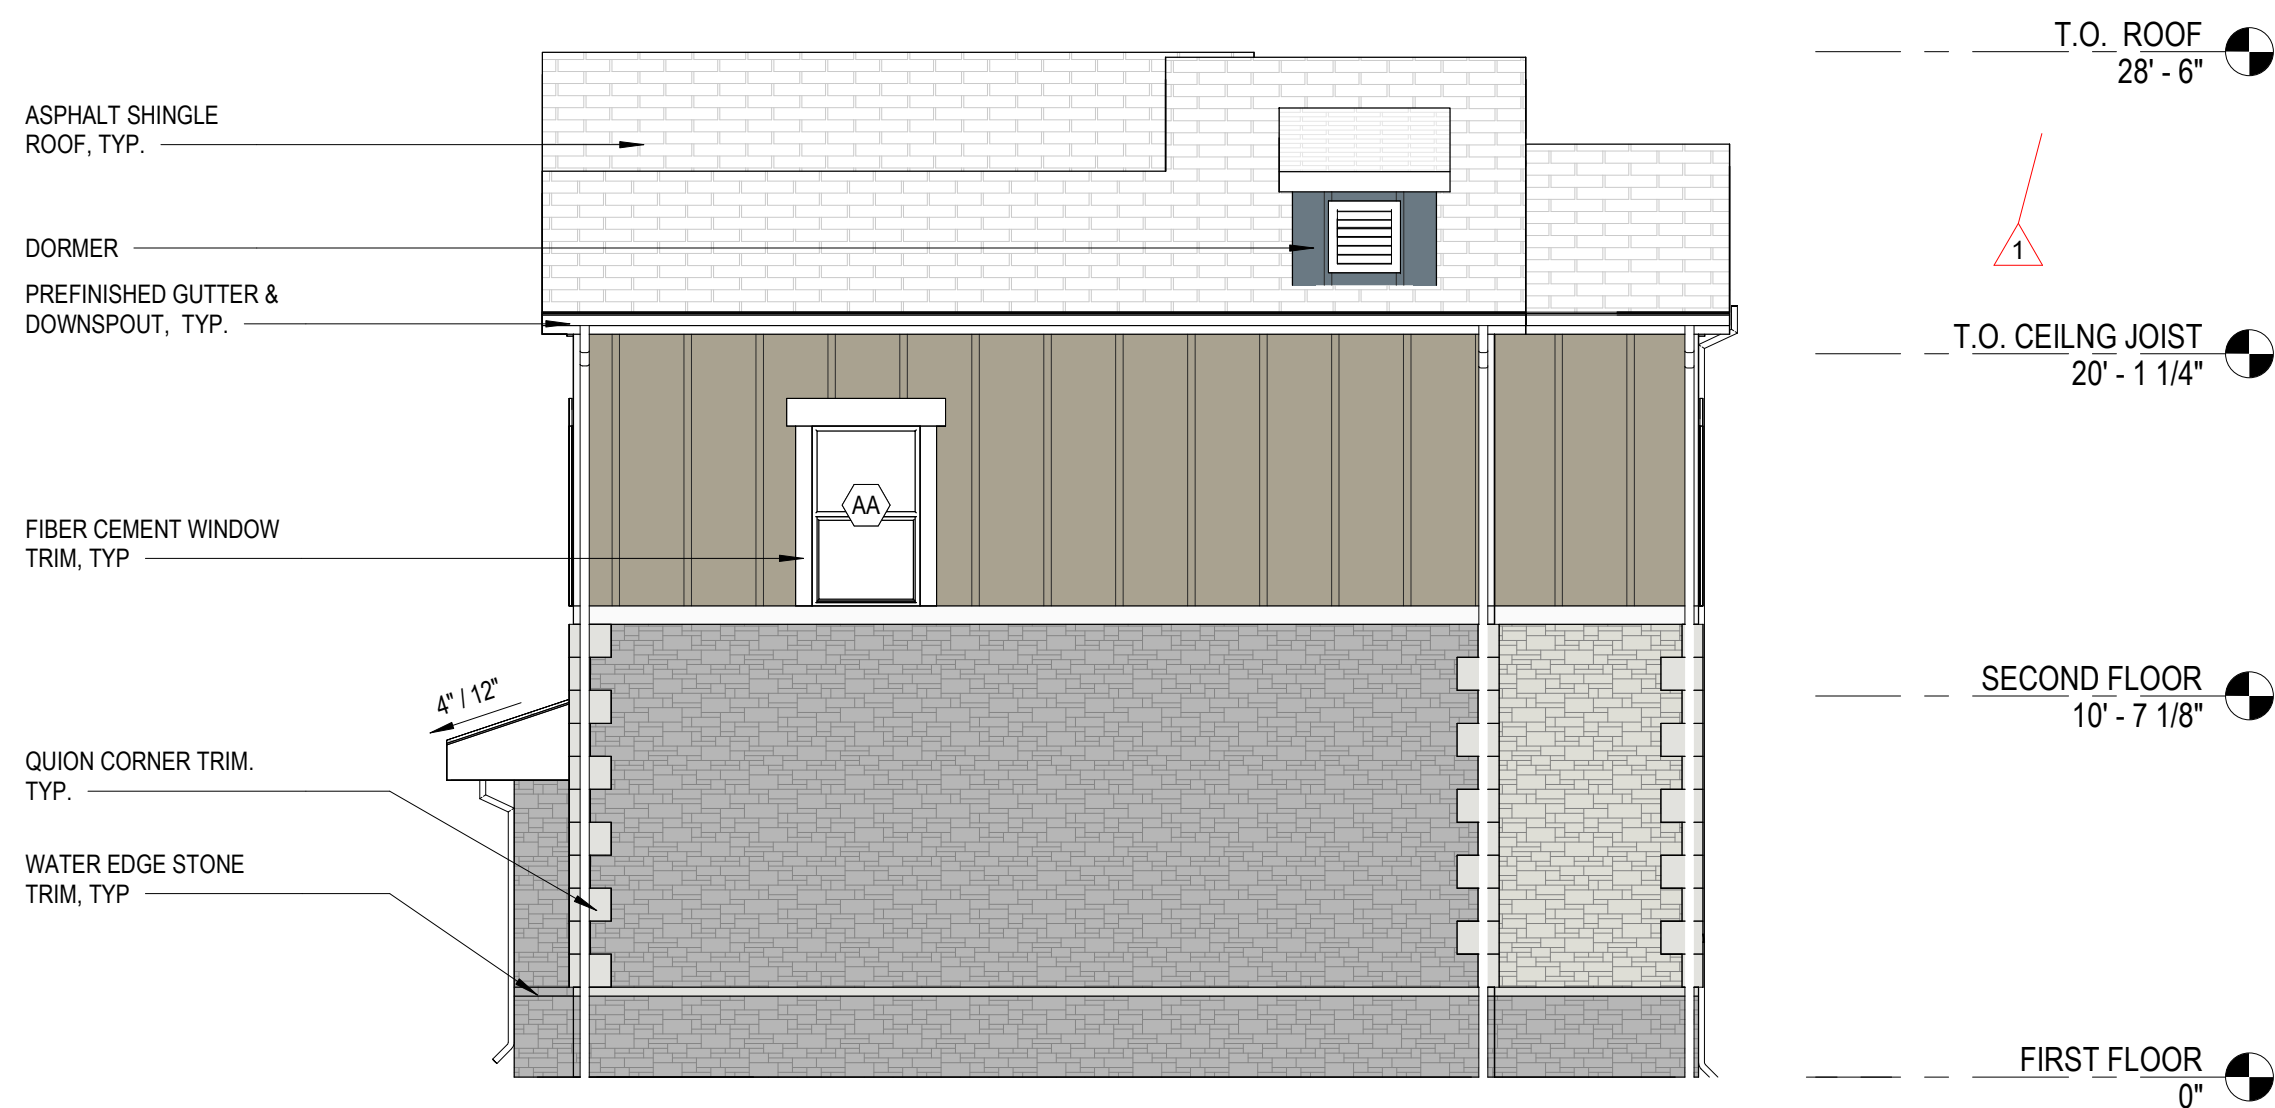

4 BLDG B/C - EXTERIOR ELEVATION 4
SCALE: 3/16" = 1'-0"

BUILDING ELEVATIONS - GENERAL NOTES


1. PROPER CAULKS AND SEALANTS SHALL BE INSTALLED AROUND ALL WINDOWS, DOORS, HORIZONTAL AND VERTICAL JOINTS OF DISSIMILAR MATERIALS, MATERIAL TRANSITIONS, TRIMS, AND OTHER WEATHER EXPOSED AREAS.

EXTERIOR SIDING LEGEND

	FIBER CEMENT BOARD AND BATTEN SIDING, BOOTHBAY BLUE
	FIBER CEMENT BOARD AND BATTEN SIDING, KHAKI BROWN
	STONE VENEER RUBBLE KENTUCKY BASIS OF DESIGN: CENTURIONSTONE
	STONE VENEER RUBBLE PENNSYLVANIA BASIS OF DESIGN: CENTURIONSTONE

Perez.
ARCHITECTURE
PLANNING
INTERIORS
LANDSCAPE
CONSTRUCTION
DEVELOPMENT

PEREZ
A PROFESSIONAL CORPORATION
2335 BURBUNDY STREET
NEW ORLEANS, LA 70117
WWW.P-PEREZ.COM

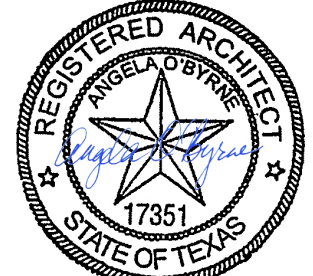

03/19/2024

THE REMNANT AT GREENWOOD I RAD
MCKINNEY HOUSING AUTHORITY
900 MURRAY PLACE
MCKINNEY, TX 75069
PERMIT PACKAGE




DATE: 06/05/2023
PROJECT NO.: 01-22-1028-01

REVISIONS:		
No.	Date	Description
1	06/29/23	Addendum No.1
2	08/15/23	Amendment No.2
3	03/05/24	Addendum No.2


DRAWN BY: SD/WX/SH
CHECKED BY: KLM/AOB

SHEET TITLE
BUILDING B/C -
EXTERIOR
ELEVATIONS


SHEET NO
A4.01

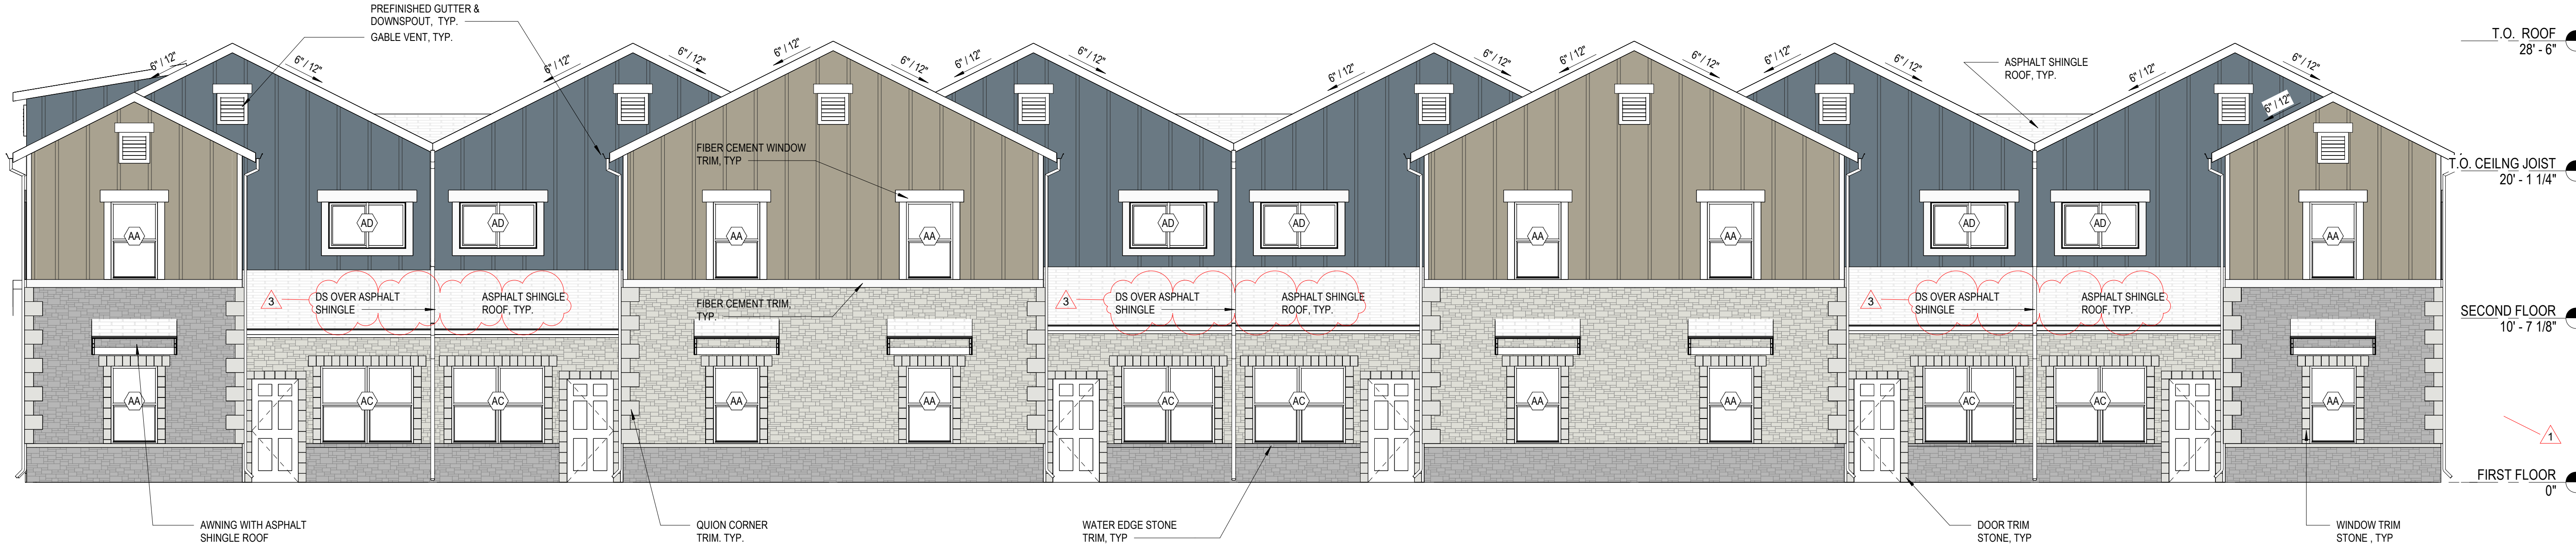


1 BLDG D/F/G - EXTERIOR ELEVATION 1
SCALE: 3/16" = 1'-0"

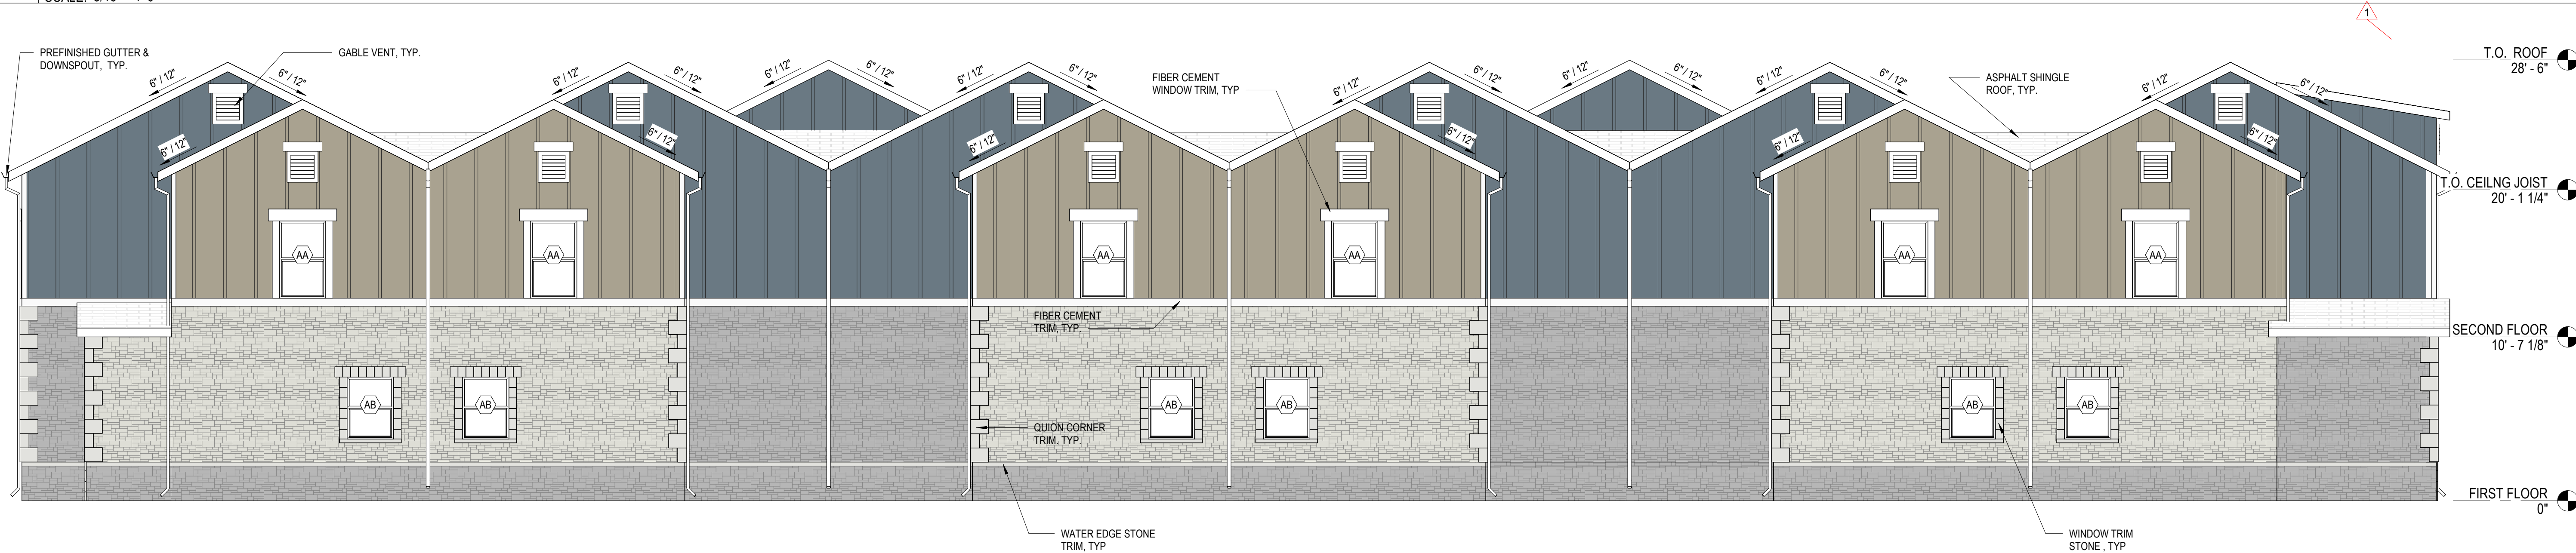

2 BLDG D/F/G - EXTERIOR ELEVATION 2
SCALE: 3/16" = 1'-0"

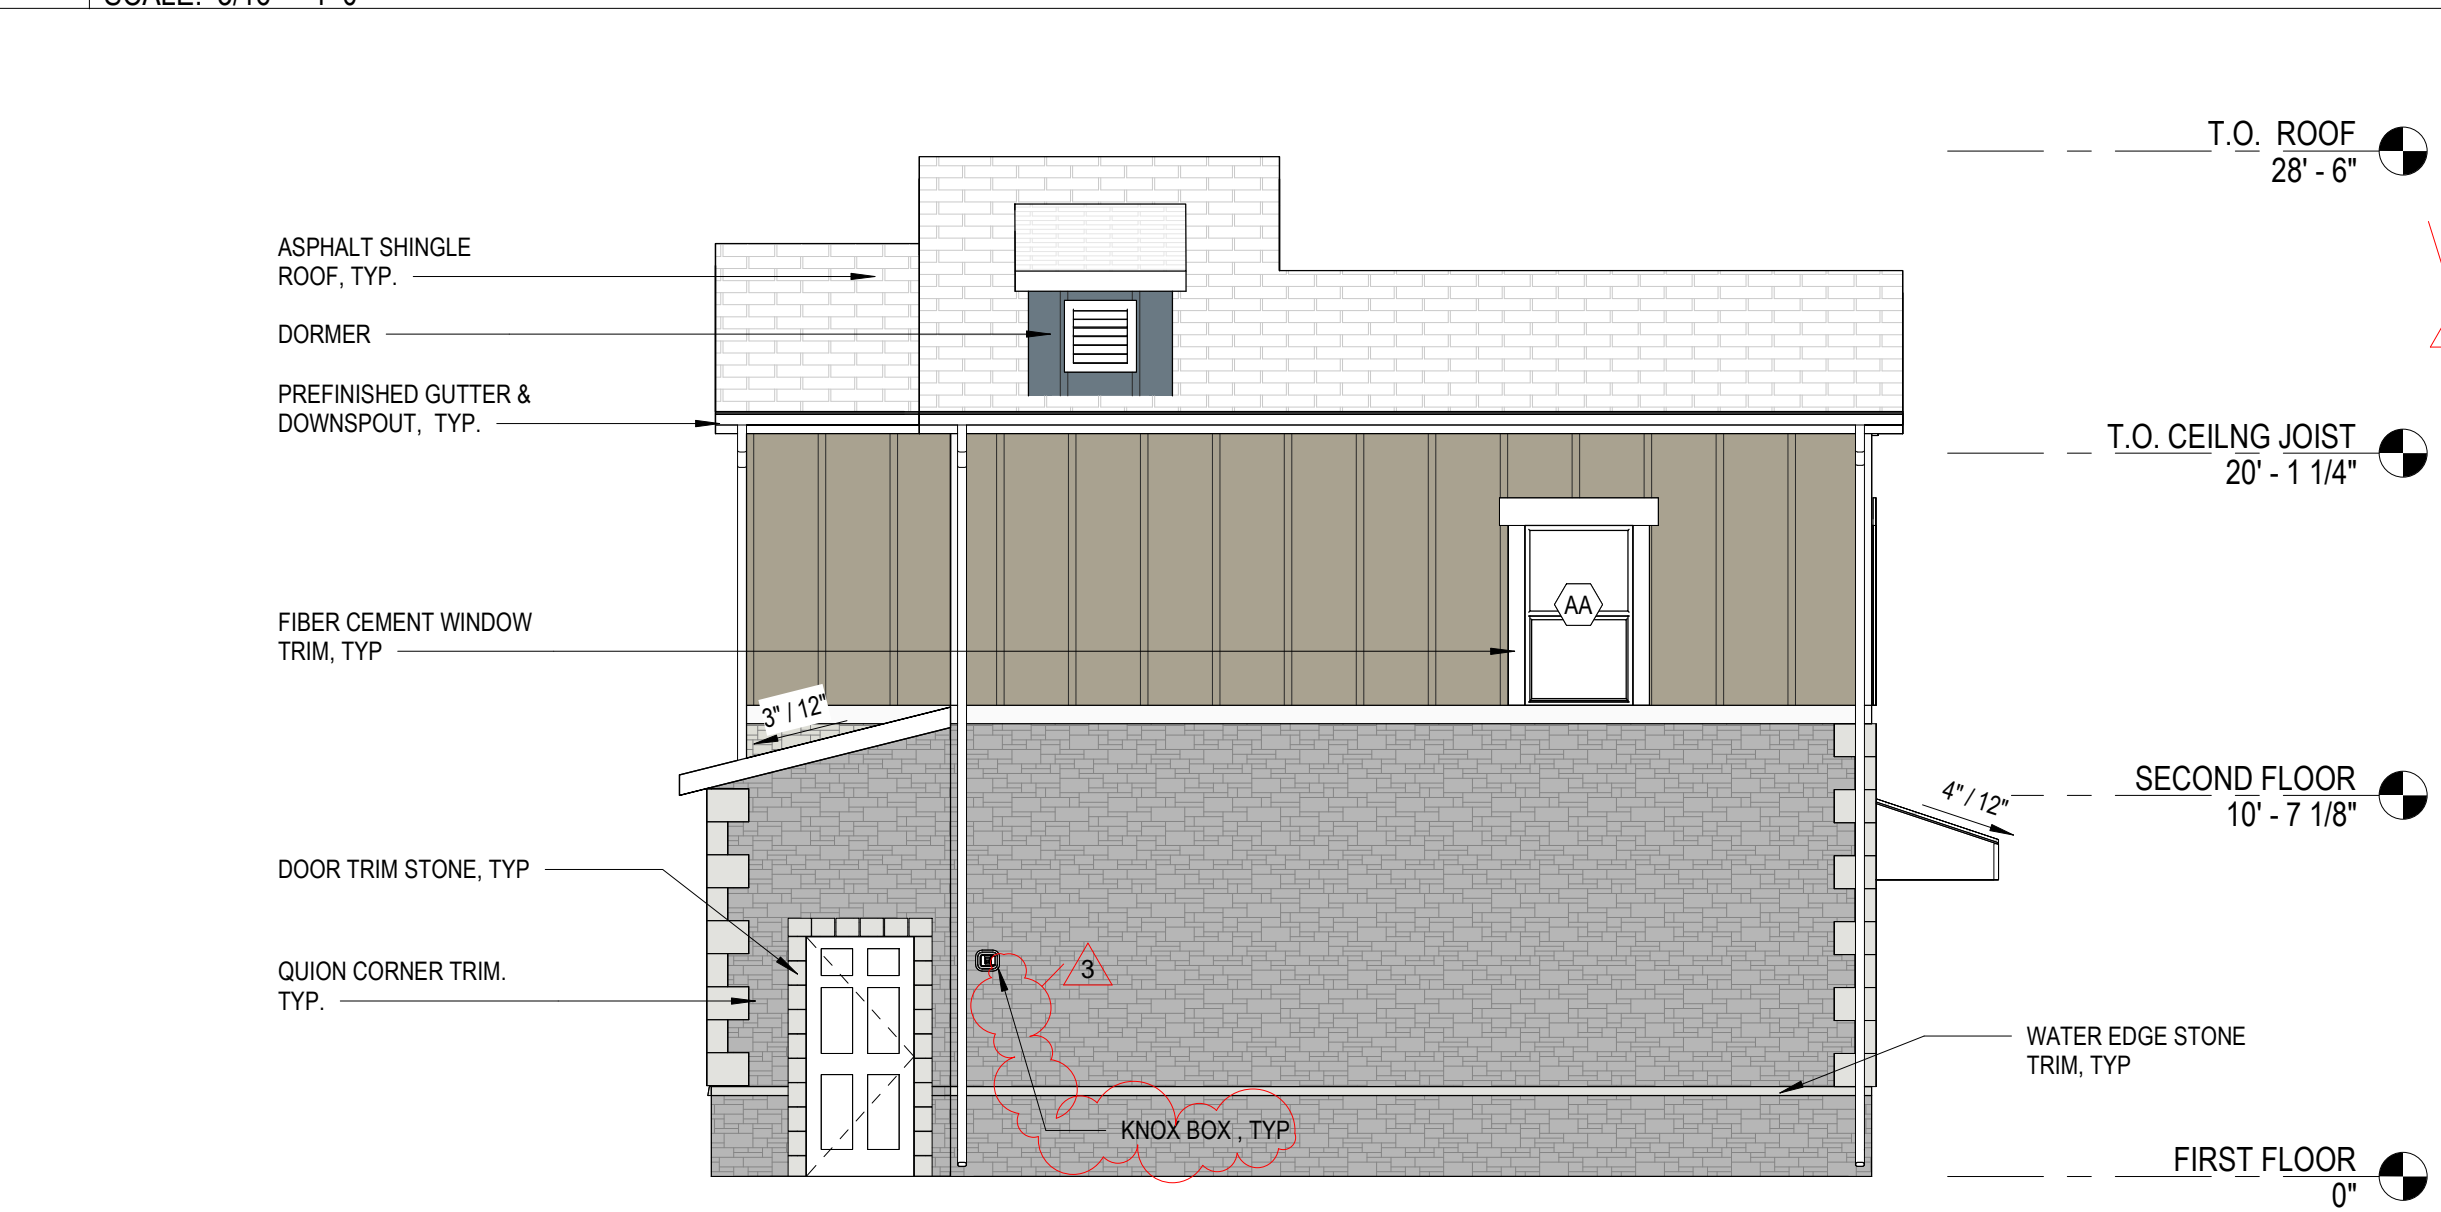

3 BLDG D/F/G - EXTERIOR ELEVATION 3
SCALE: 3/16" = 1'-0"

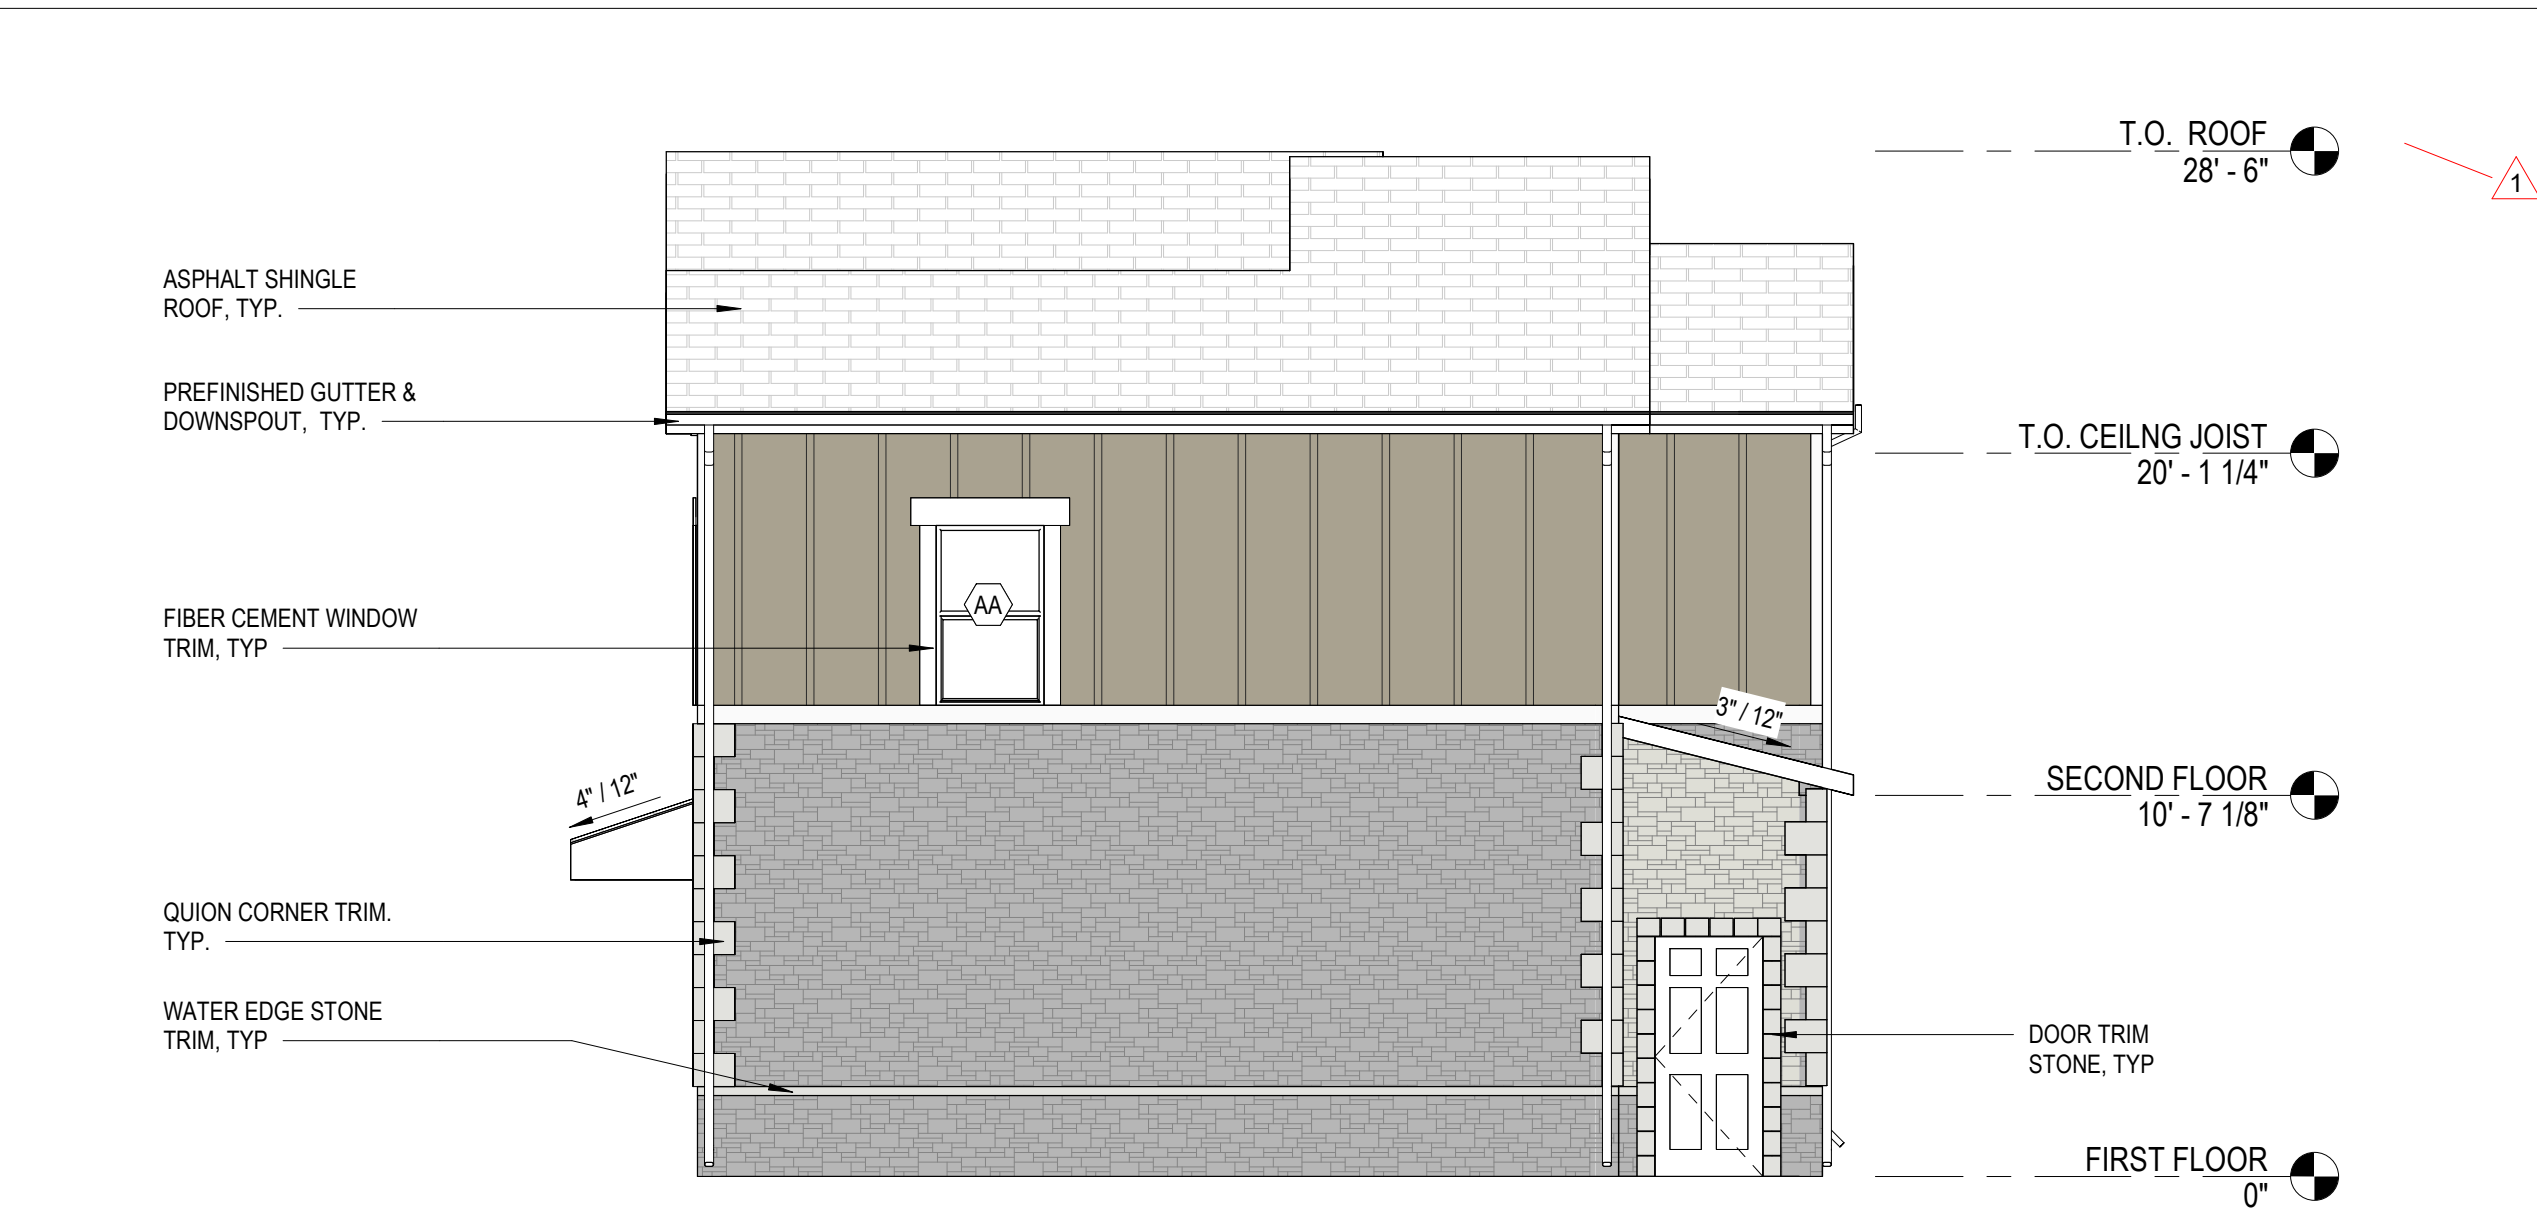

4 BLDG D/F/G - EXTERIOR ELEVATION 4
SCALE: 3/16" = 1'-0"

**BUILDING ELEVATIONS -
GENERAL NOTES**

1. PROPER CAULKS AND SEALANTS SHALL BE INSTALLED AROUND ALL WINDOWS, DOORS, HORIZONTAL AND VERTICAL JOINTS OF DISSIMILAR MATERIALS, MATERIAL TRANSITIONS, TRIMS, AND OTHER WEATHER EXPOSED AREAS.

EXTERIOR SIDING LEGEND


	FIBER CEMENT BOARD AND BATTEN SIDING; BOOTHBAY BLUE
	FIBER CEMENT BOARD AND BATTEN SIDING; KHAKI BROWN
	STONE VENEER RUBBLE KENTUCKY BASIS OF DESIGN: CENTURIONSTONE
	STONE VENEER RUBBLE PENNSYLVANIA BASIS OF DESIGN: CENTURIONSTONE

REVISIONS:		
No.	Date	Description
1	06/29/23	Addendum No.1
2	08/15/23	Amendment No.2
3	03/05/24	Addendum No.2


3/1/2024 4:31:30 PM Autodesk Docs\Kight Development Various Projects, TX\Greenwood I - Site Model.rvt




1 BLDG E - EXTERIOR ELEVATION 1
SCALE: 3/16" = 1'-0"

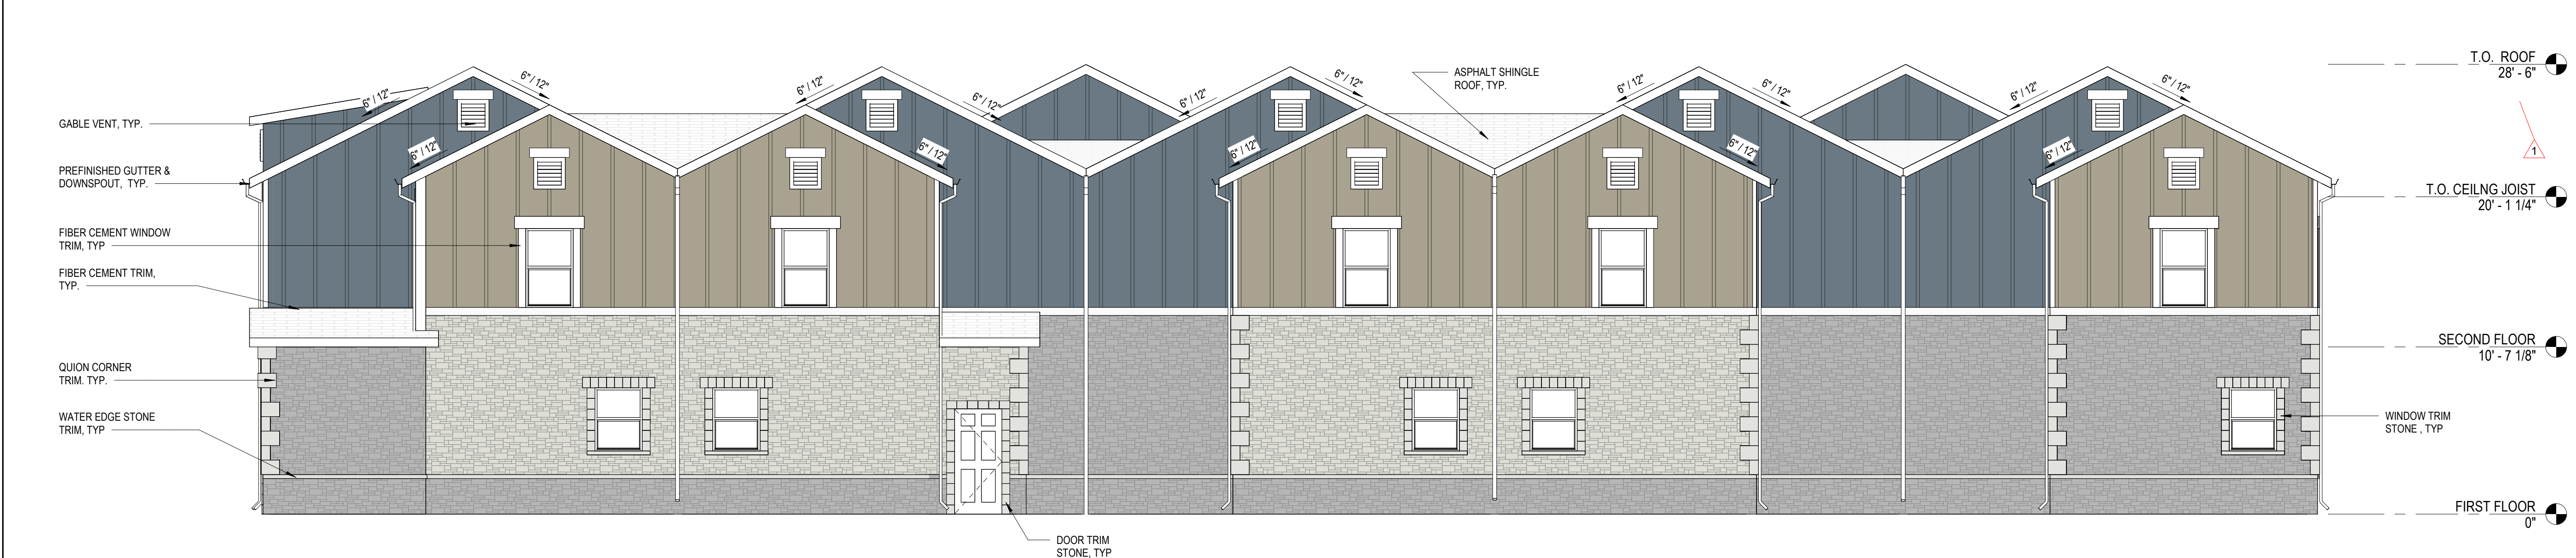

2 BLDG E - EXTERIOR ELEVATION 2
SCALE: 3/16" = 1'-0"

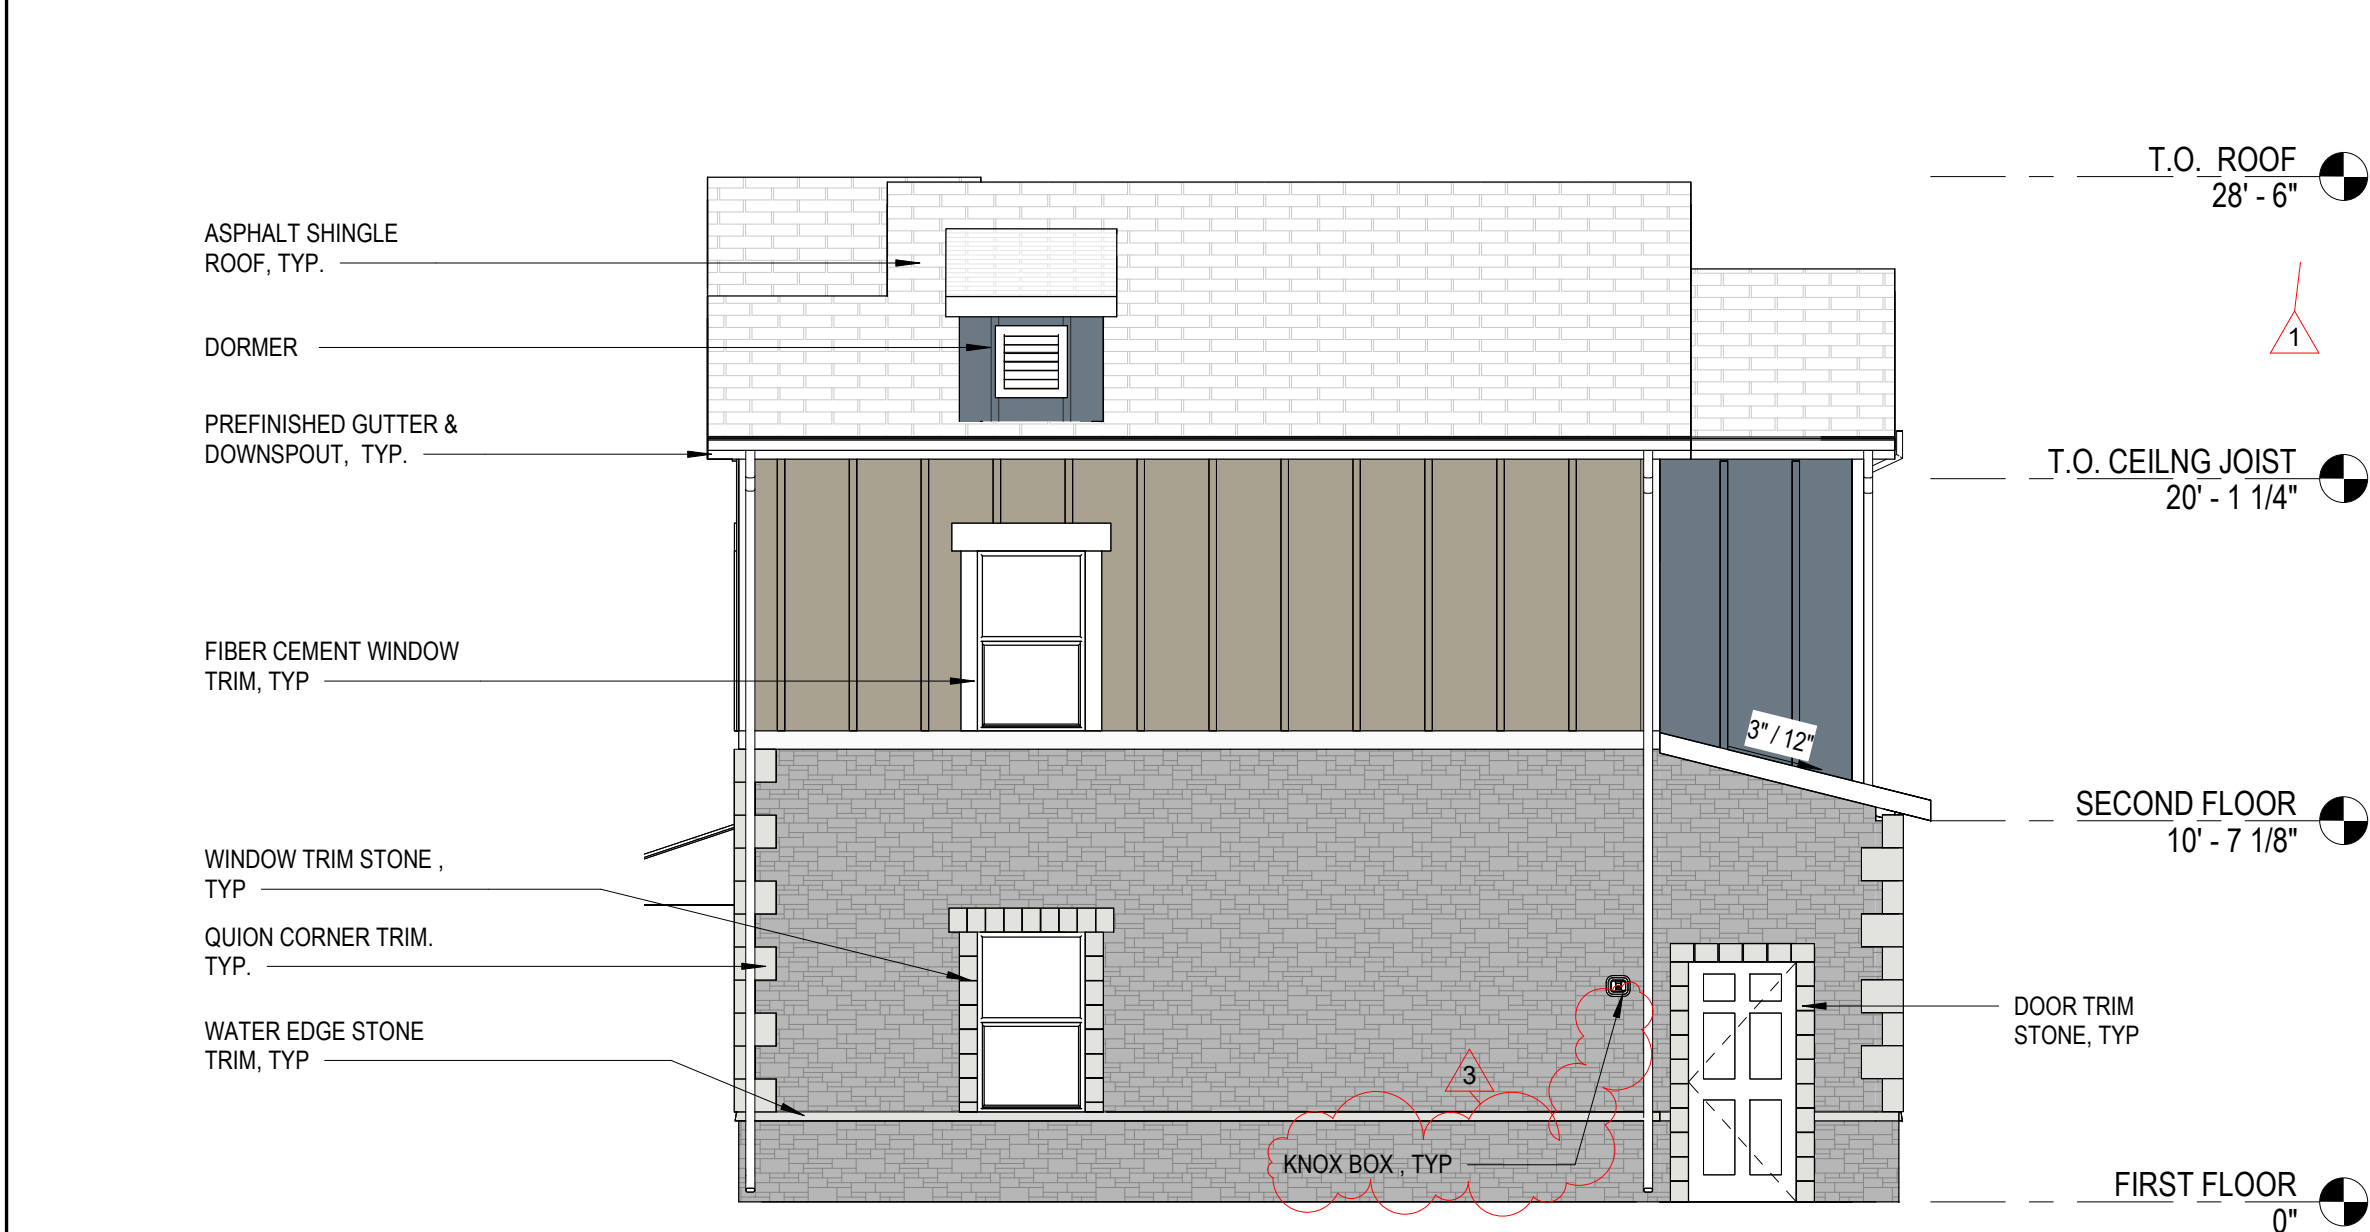

3 BLDG E - EXTERIOR ELEVATION 3
SCALE: 3/16" = 1'-0"

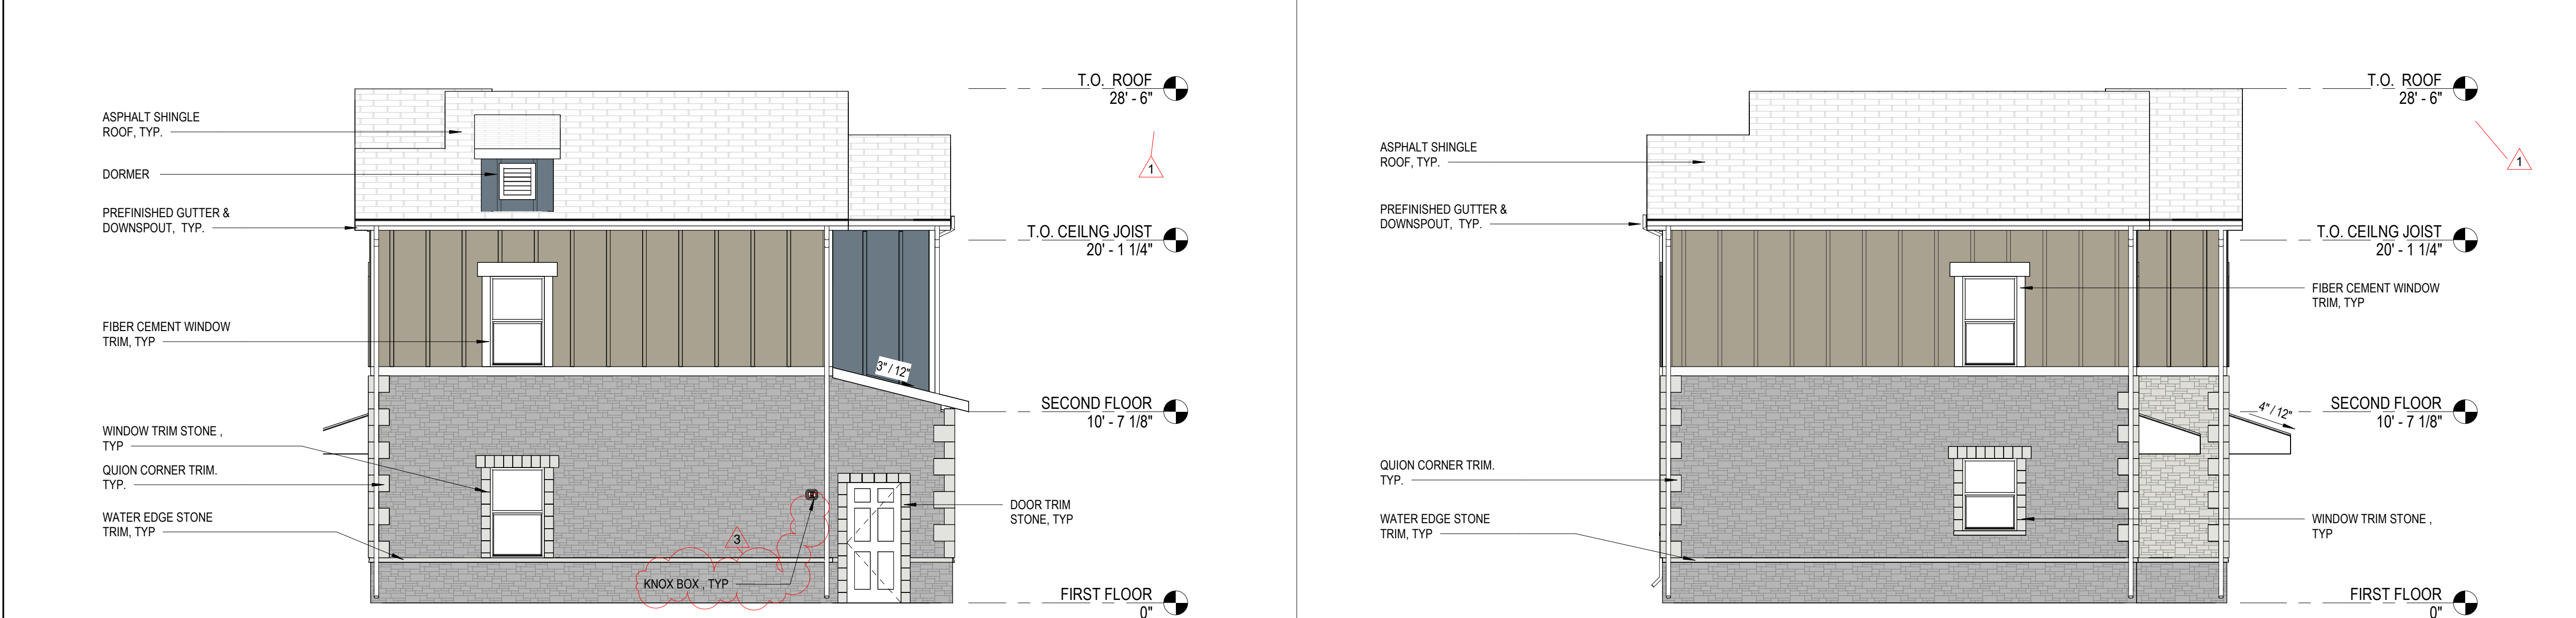

4 BLDG E - EXTERIOR ELEVATION 4
SCALE: 3/16" = 1'-0"

BUILDING ELEVATIONS - GENERAL NOTES

1. PROPER CAULKS AND SEALANTS SHALL BE INSTALLED AROUND ALL WINDOWS, DOORS, HORIZONTAL AND VERTICAL JOINTS OF DISSIMILAR MATERIALS, MATERIAL TRANSITIONS, TRIMS, AND OTHER WEATHER EXPOSED AREAS.


EXTERIOR SIDING LEGEND

	FIBER CEMENT BOARD AND BATTEN SIDING; BOOTHBAY BLUE
	FIBER CEMENT BOARD AND BATTEN SIDING; KHAKI BROWN
	STONE VENEER RUBBLE KENTUCKY BASIS OF DESIGN: CENTURIONSTONE
	STONE VENEER RUBBLE PENNSYLVANIA BASIS OF DESIGN: CENTURIONSTONE

Perez.

ARCHITECTURE
PLANNING
INTERIORS
LANDSCAPE
CONSTRUCTION
DEVELOPMENT

PEREZ
A PROFESSIONAL CORPORATION
2335 BURGUNDY STREET
NEW ORLEANS, LA 70117
WWW.E-PEREZ.COM

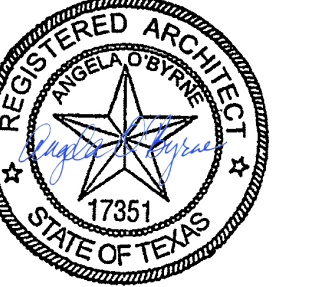

03/19/2024

THE REMNANT AT GREENWOOD I RAD
MCKINNEY HOUSING AUTHORITY
900 MURRAY PLACE
MCKINNEY, TX 75069
PERMIT PACKAGE



DATE: 06/05/2023
PROJECT NO.: 01-22-1028-01

REVISIONS:		
No.	Date	Description
1	06/29/23	Addendum No. 1
2	08/15/23	Amendment No. 2
3	03/05/24	Addendum No. 2

DRAWN BY: SD/WX/SH
CHECKED BY: KLMA/OB

SHEET TITLE

BUILDING E-
EXTERIOR
ELEVATIONS


SHEET NO

A4.03


3/1/2024 4:31:37 PM Autodesk Docs\Knight Development Various Projects, TX\Greenwood I - Site Model.rvt




1 BUILDING H/J/K/L/M - EXTERIOR ELEVATION 1
SCALE: 3/16" = 1'-0"

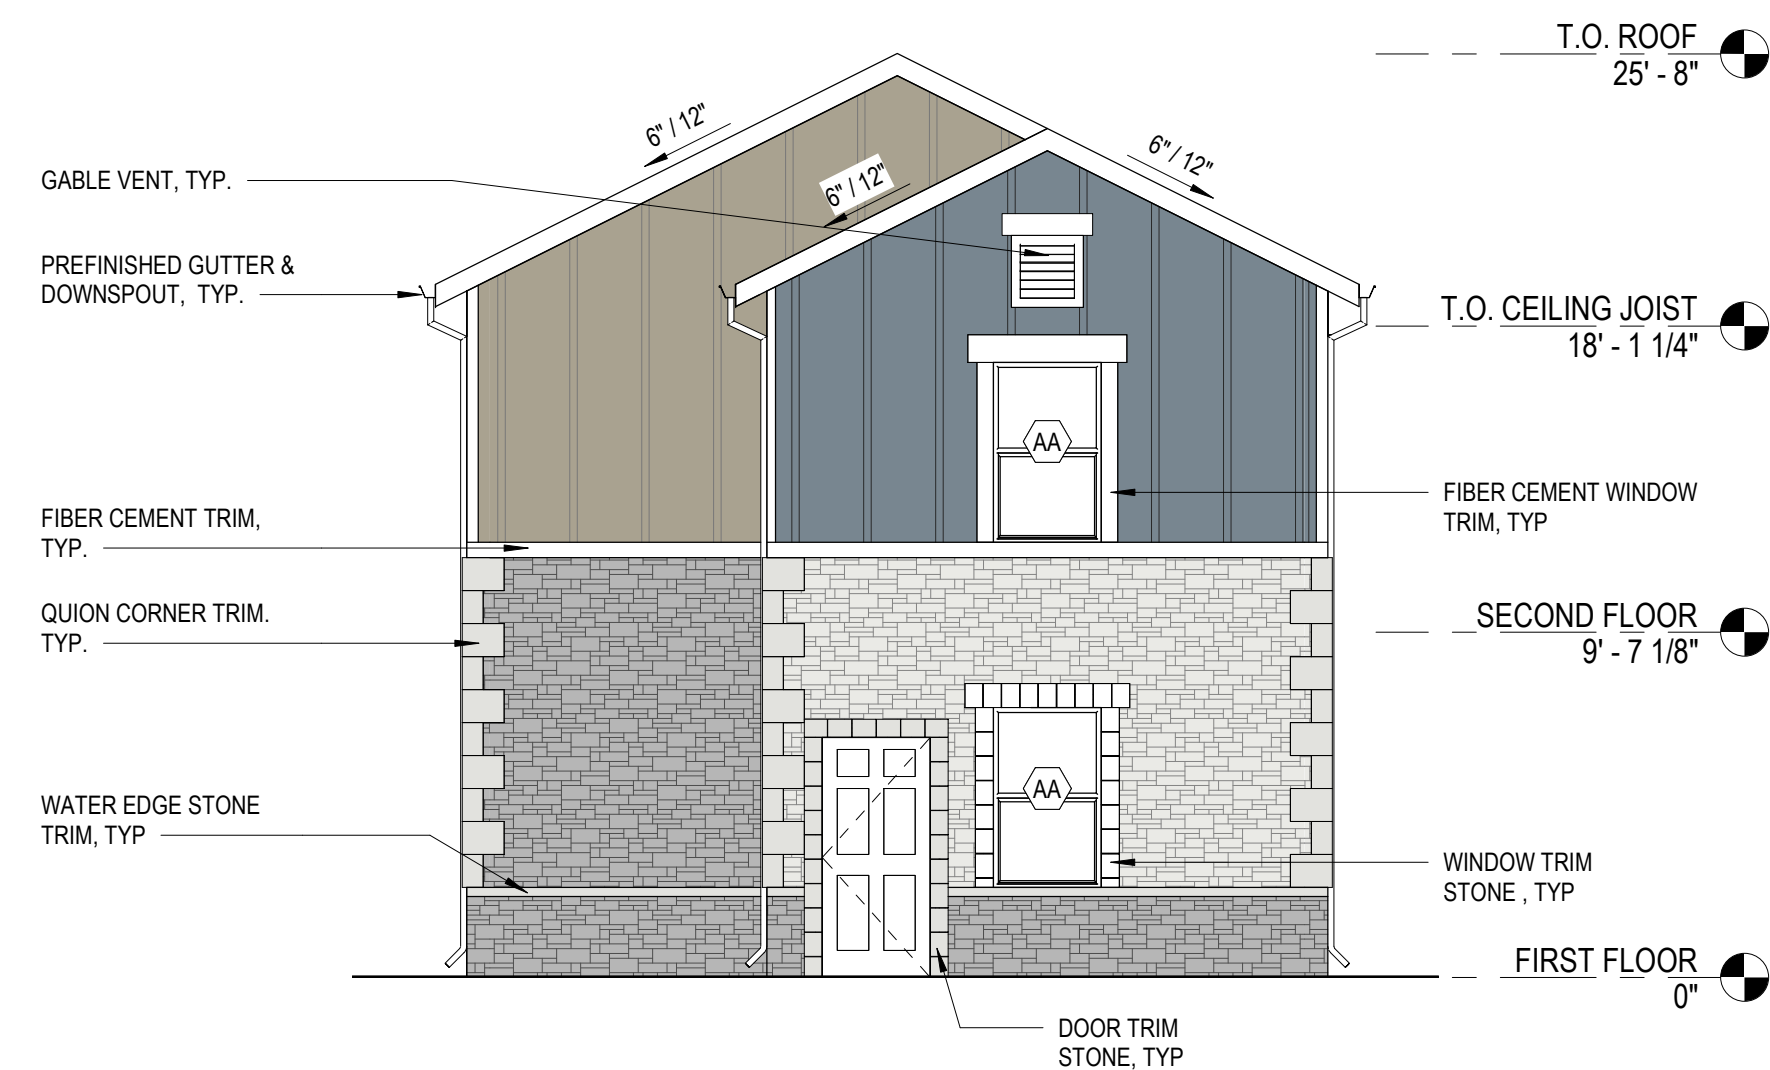

2 BUILDING H/J/K/L/M - EXTERIOR ELEVATION 2
SCALE: 3/16" = 1'-0"

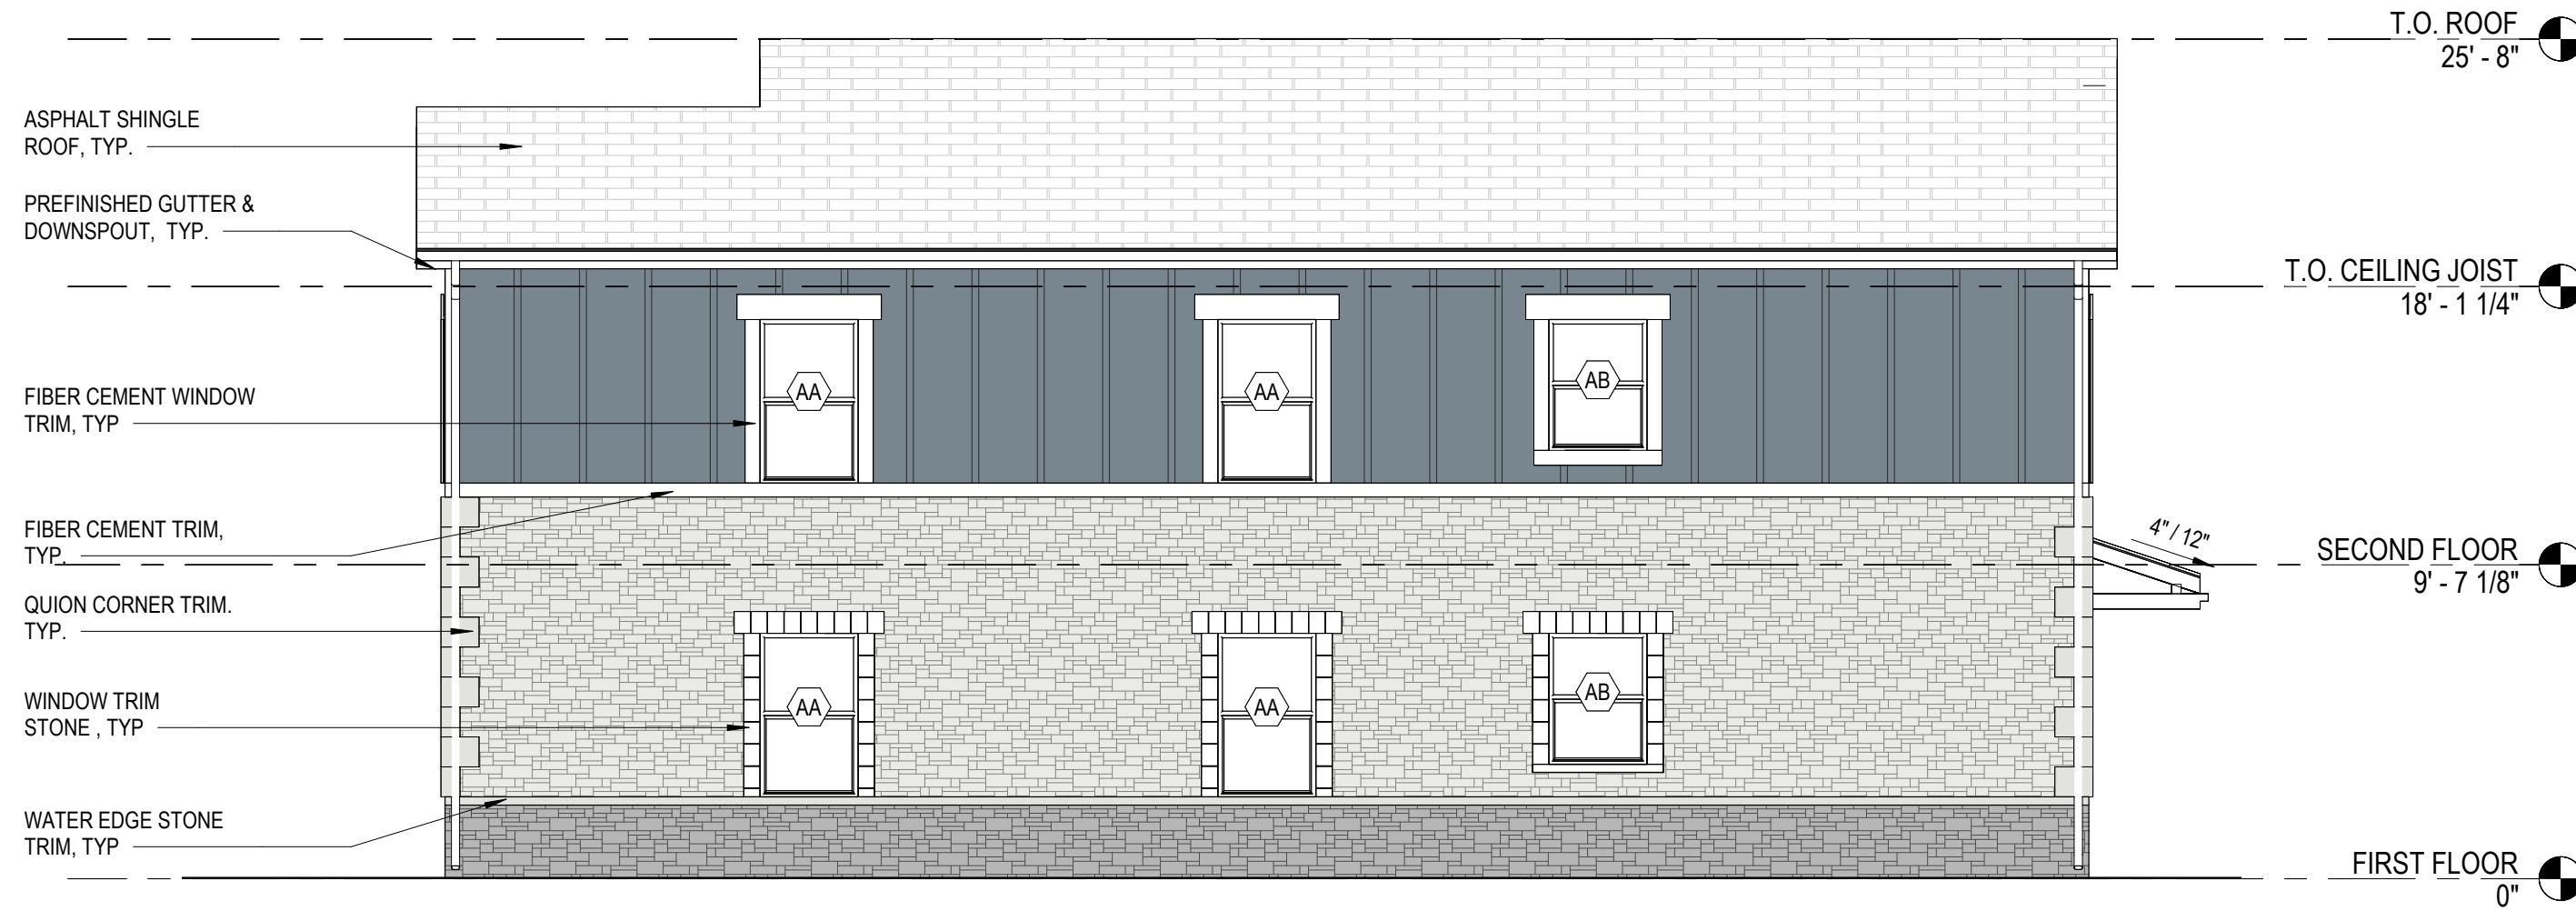

3 BUILDING H/J/K/L/M - EXTERIOR ELEVATION 3
SCALE: 3/16" = 1'-0"

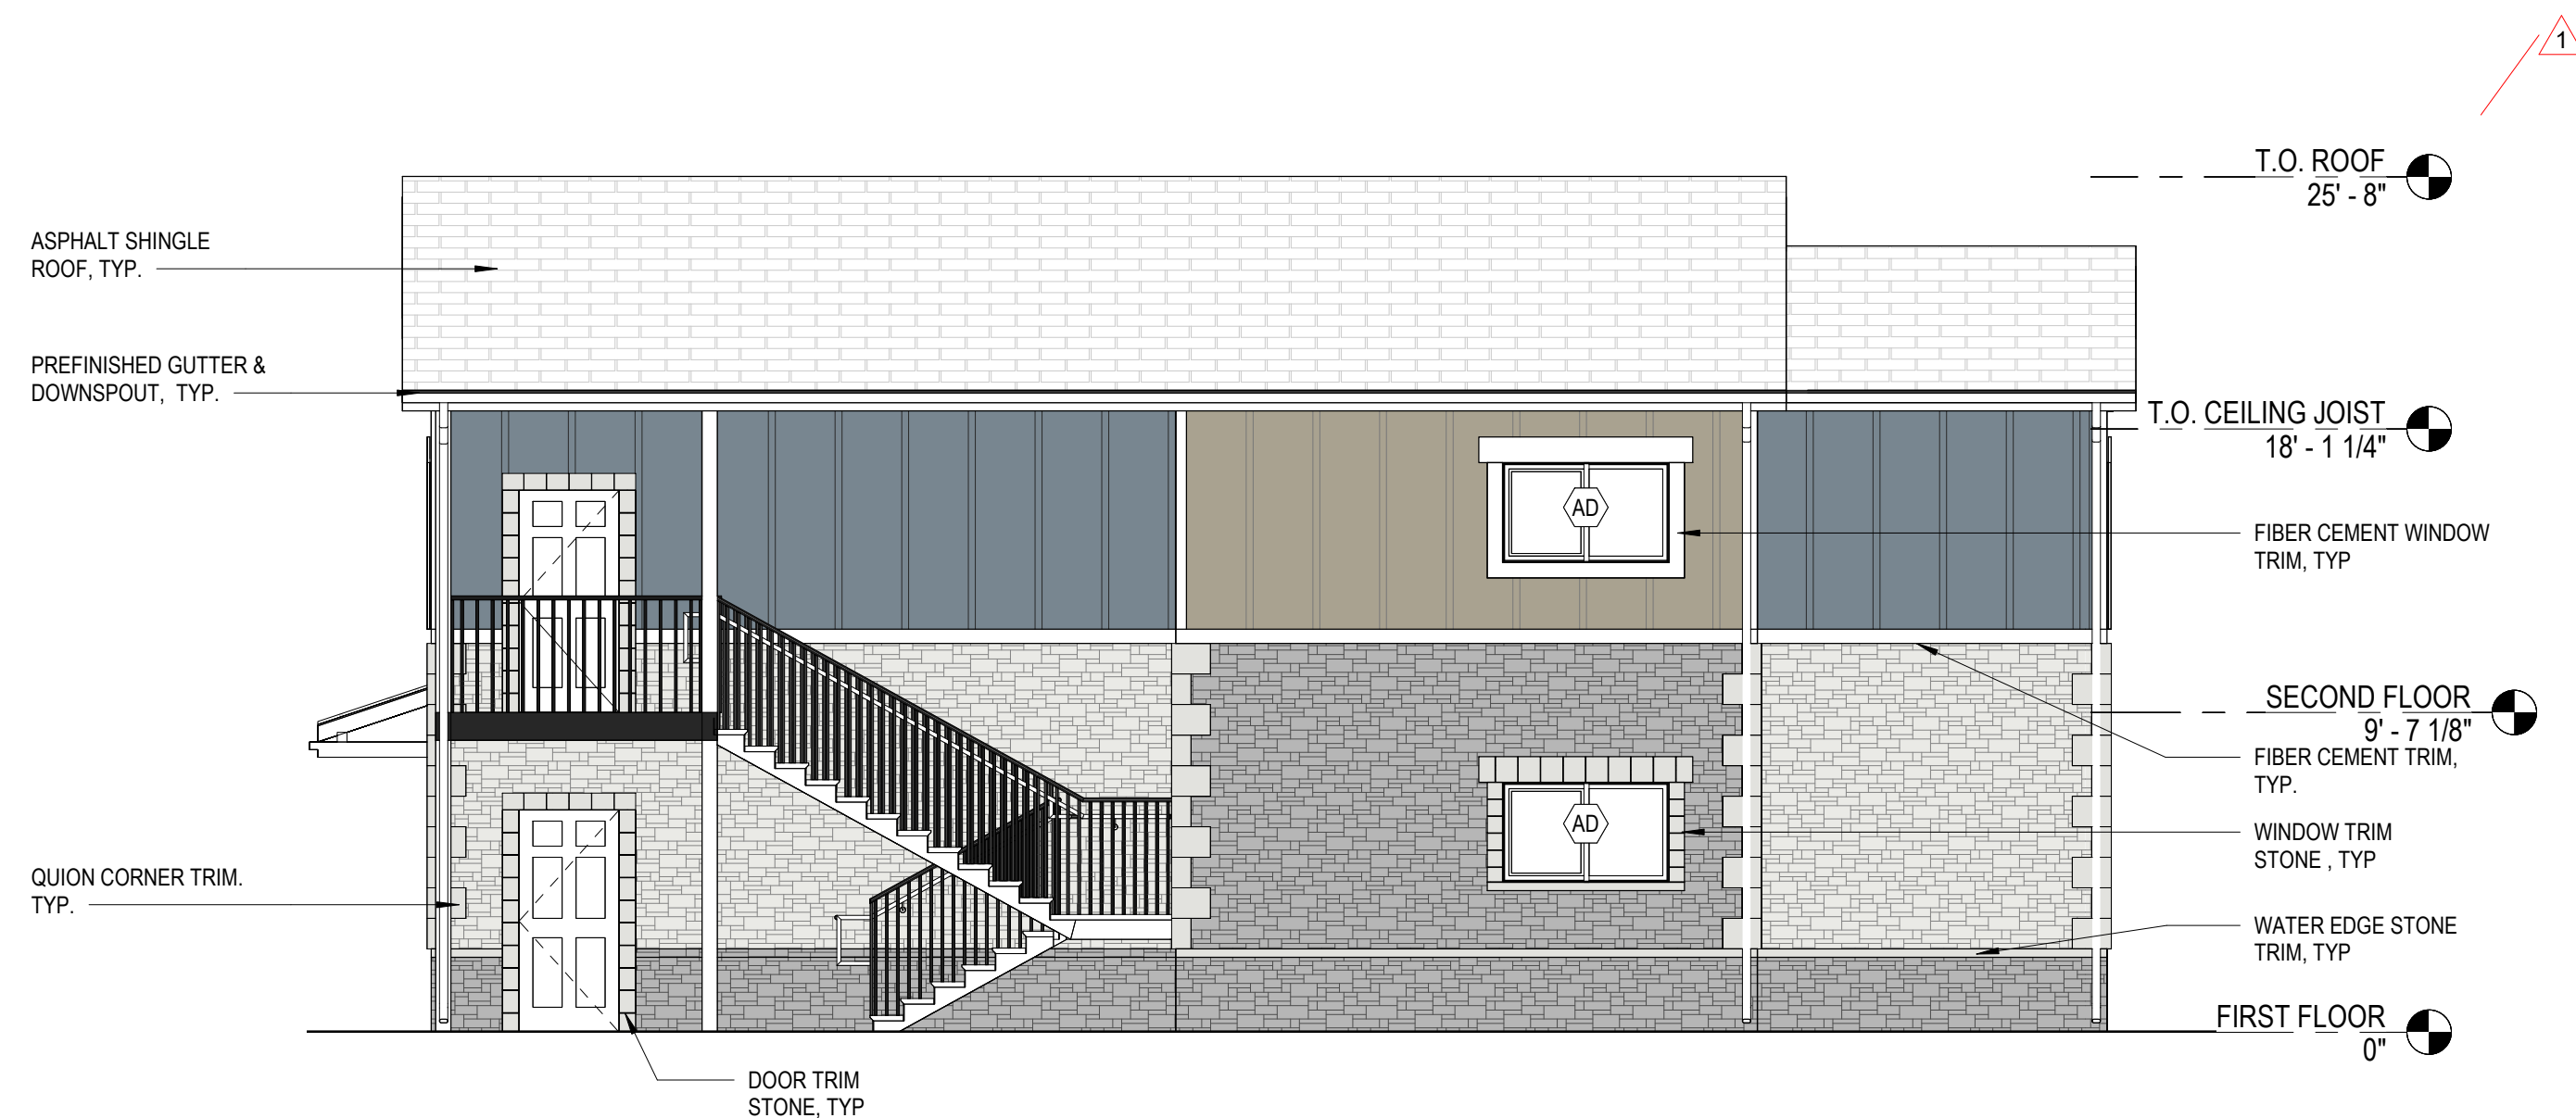

4 BUILDING H/J/K/L/M - EXTERIOR ELEVATION 4
SCALE: 3/16" = 1'-0"

BUILDING ELEVATIONS - GENERAL NOTES

1. PROPER CAULKS AND SEALANTS SHALL BE INSTALLED AROUND ALL WINDOWS, DOORS, HORIZONTAL AND VERTICAL JOINTS OF DISSIMILAR MATERIALS, MATERIAL TRANSITIONS, TRIMS, AND OTHER WEATHER EXPOSED AREAS.


EXTERIOR SIDING LEGEND

	FIBER CEMENT BOARD AND BATTEN SIDING, BOOTHBAY BLUE
	FIBER CEMENT BOARD AND BATTEN SIDING, KHAKI BROWN
	STONE VENEER RUBBLE KENTUCKY BASIS OF DESIGN: CENTURIONSTONE
	STONE VENEER RUBBLE PENNSYLVANIA BASIS OF DESIGN: CENTURIONSTONE

Perez.

ARCHITECTURE
PLANNING
INTERIORS
LANDSCAPE
CONSTRUCTION
DEVELOPMENT

PEREZ
A PROFESSIONAL CORPORATION
2335 BURGUNDY STREET
NEW ORLEANS, LA 70117
WWW.E-PEREZ.COM

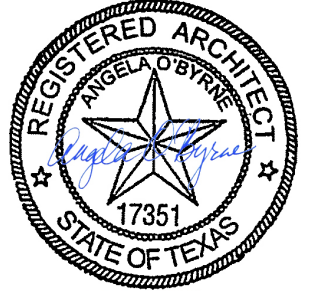

03/19/2024

THE REMNANT AT GREENWOOD I RAD
MCKINNEY HOUSING AUTHORITY

900 MURRAY PLACE
MCKINNEY, TX 75069
PERMIT PACKAGE



DATE: 06/05/2023
PROJECT NO.: 01-22-1028-01

REVISIONS:		
No.	Date	Description
1	06/29/23	Addendum No.1
2	08/15/23	Amendment No.2

DRAWN BY: SD/WX/SH
CHECKED BY: KLM/AOB

SHEET TITLE
BUILDING H/J/K/L/M-
EXTERIOR
ELEVATIONS
SHEET NO

A4.04

NOT FOR CONSTRUCTION