



Issue Date	01-12-2023
Revisions	
	03-03-2023 material calc.
	03-30-2023 material calc. revised
	06-06-2023 size of bldg.
	07-01-2023 added material %
	07-13-2023 revised material % high lighted cornice accent band
	08-09-2023 added material color note
	08-11-2023 added dumpster elev.
	rev. per city comments 09-09-2023

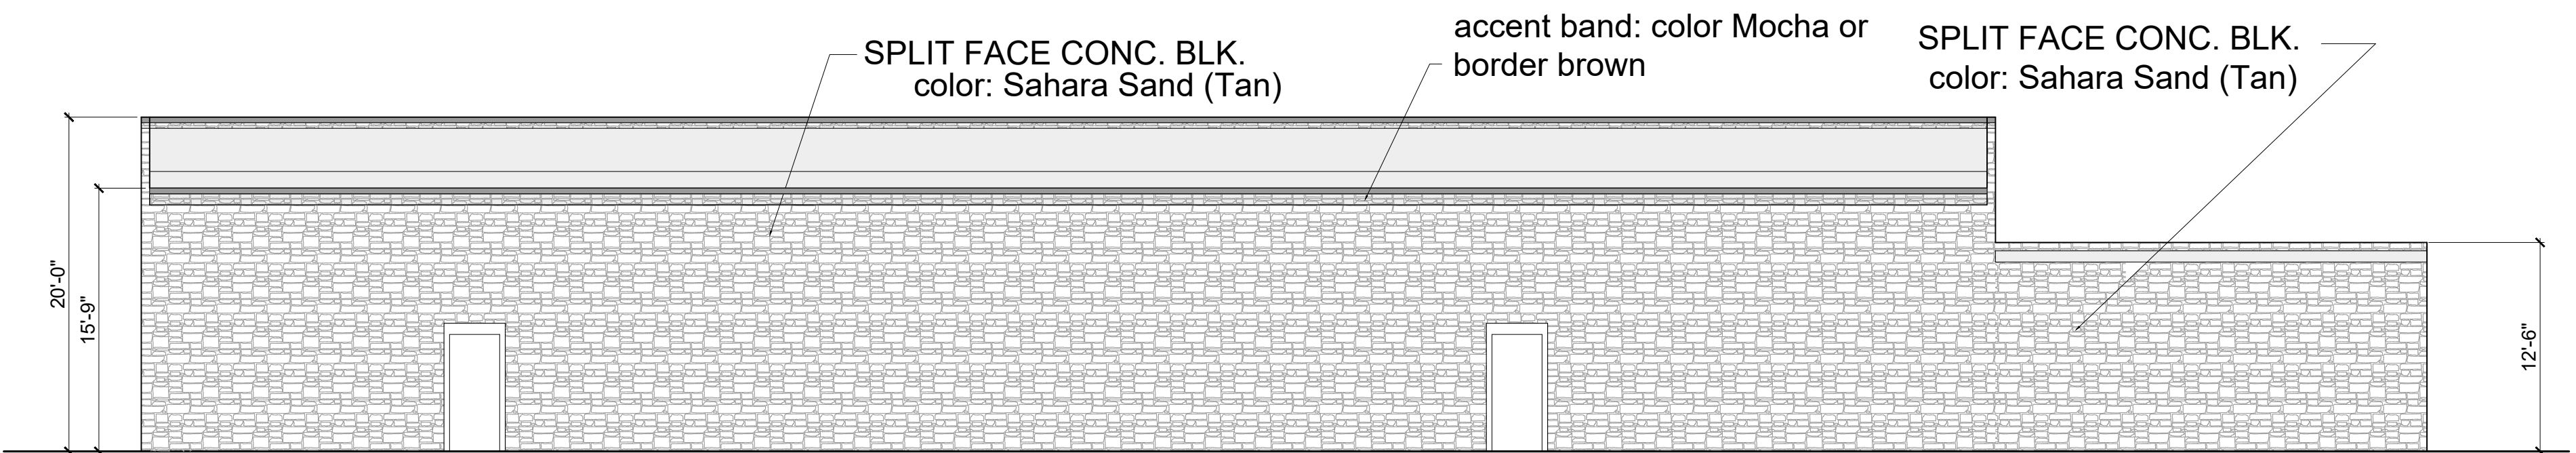


WEST ELEVATION
 SCALE 1/8"=1'-0"

WALL AREA	2,015 sf.
SPLIT FACE CONC. BLK.	1,979sf. 98%

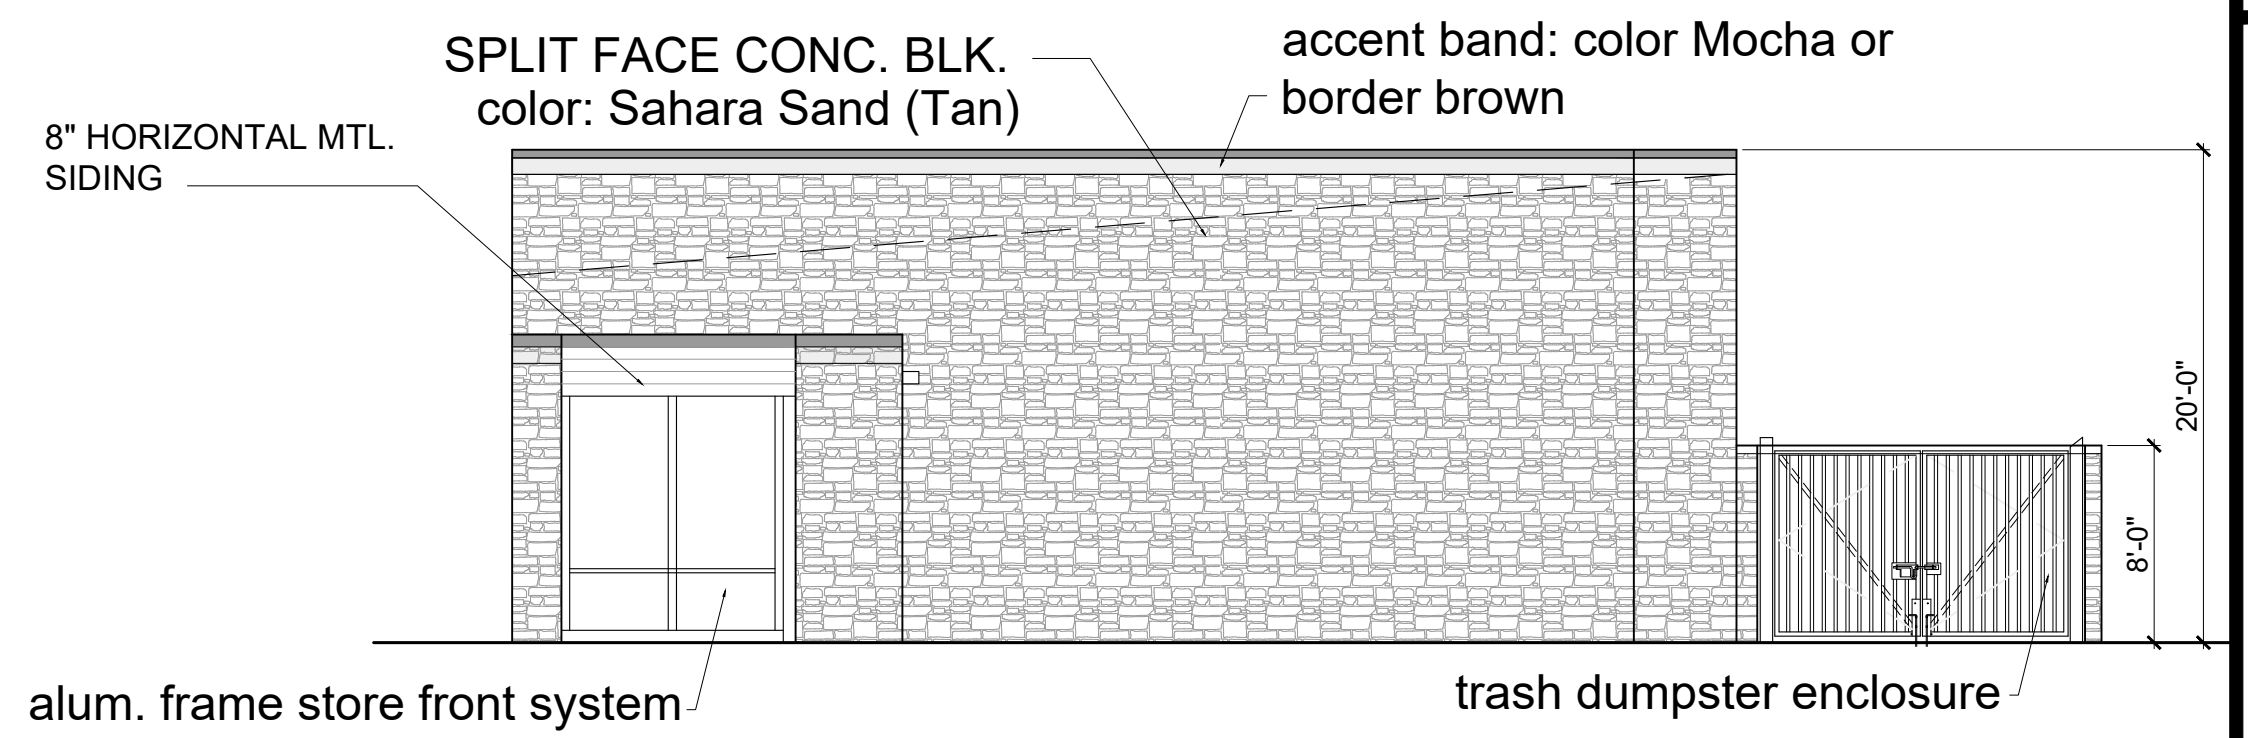


SOUTH ELEVATION
 SCALE 1/8"=1'-0"

WALL AREA	994 sf.
SPLIT FACE CONC. BLK.	875sf. 88%
ALUM. FRAME STORE FRONT SYSTEM	95sf. 9.6%
8" HORIZONTAL MTL. SIDING	24sf. 2.4%

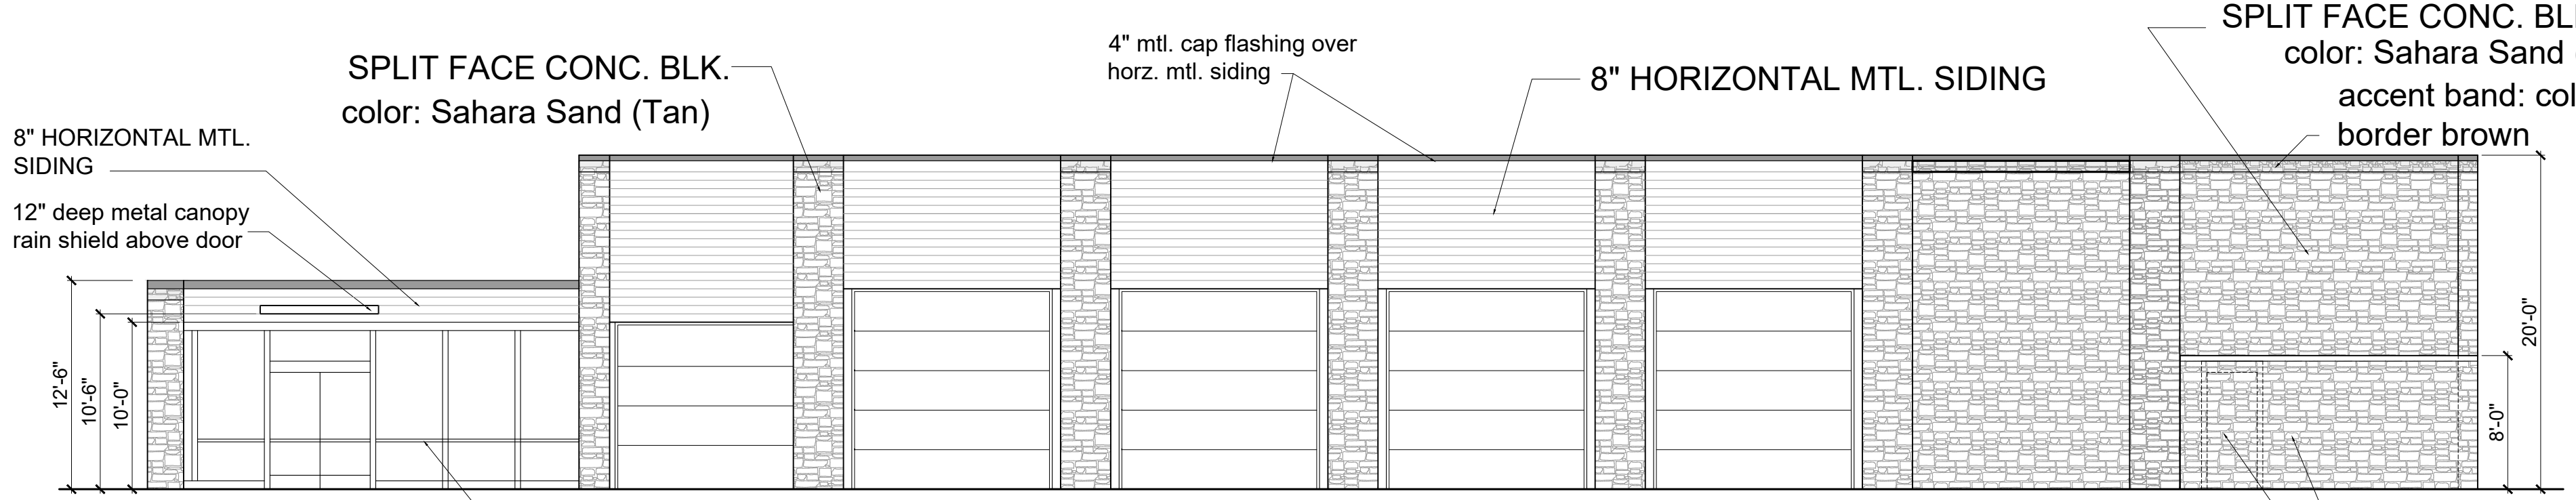

EAST ELEVATION
 SCALE 1/8"=1'-0"

WALL AREA	2,592 sf.
SPLIT FACE CONC. BLK.	1026sf. 39.5%
8" HORIZONTAL MTL. SIDING	536sf. 20.6%
ALUM. FRAME STORE FRONT SYSTEM	296sf. 11.4%
OVER HEAD BAY DOORS	734sf. 28.3%

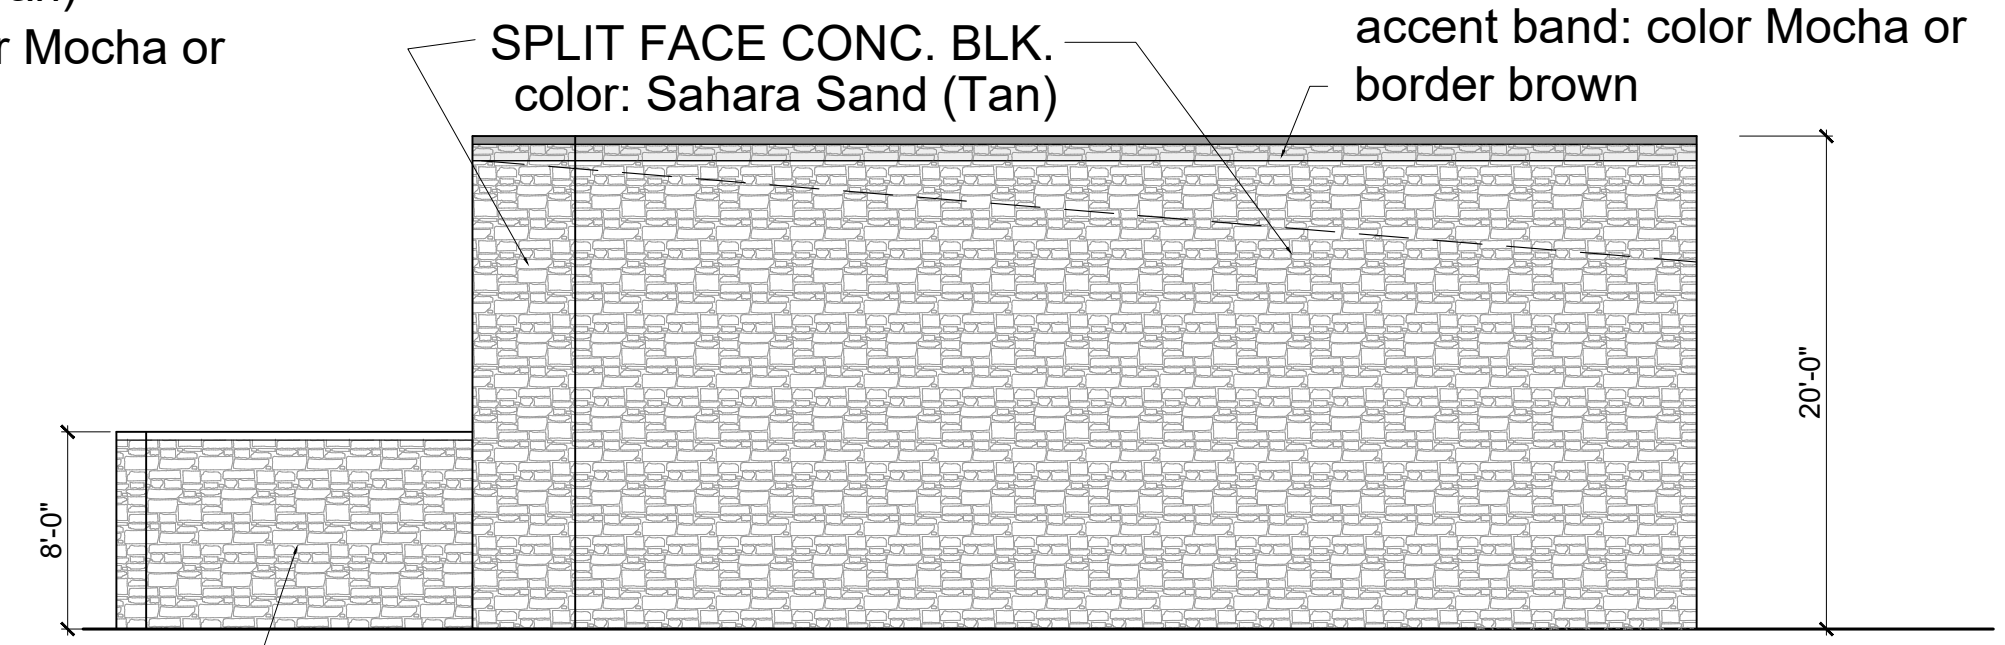

NORTH ELEVATION
 SCALE 1/8"=1'-0"

WALL AREA	994 sf.
SPLIT FACE CONC. BLK.	994 sf. 100%

**AUTO GARAGE
 TOVI MOTORS
 MCKINNEY, TEXAS**