


PHASE 1 - MATERIAL CALCULATIONS										
ELEVATION ORIENTATION	NORTH		EAST		SOUTH		WEST		BUILDING TOTALS	
MATERIALS	TOTAL SF	%	TOTAL SF	%	TOTAL SF	%	TOTAL SF	%	TOTAL SF	%
BRICK	9,060	53%	7,470	60%	11,410	65%	6,875	54%	34,815	58%
CASTS STONE	650	4%	485	4%	720	4%	470	4%	2,325	4%
FIBER CEMENT	7,120	42%	4,465	36%	5,425	31%	5,235	41%	22,245	37%
ARCH. METAL	200	1%	110	1%	110	1%	115	1%	535	1%
TOTAL SOLID AREA	17,030	100%	12,530	100%	17,665	100%	12,695	100%	59,920	100%
GLAZING	5,980	26%	3,910	24%	5,700	24%	4,315	25%	19,905	25%
PERF. METAL SCREEN	-0	0%	-0	0%	-0	0%	-0	0%	-0	0%
TOTAL TRANSPARENCY	5,980	26%	3,910	24%	5,700	24%	4,315	25%	19,905	25%
TOTAL FAÇADE AREA	23,010		16,440		23,365		17,010		79,825	

DESIGN EXCEPTIONS REQUIRED
1. PRIMARY ENTRANCES ARE REQUIRED TO BE ALONG PRIORITY A STREETS. PROPOSED ENTRY IS LOCATED ON A PRIORITY B STREET.
2. ALL FRONTAGES OF PARKING STRUCTURES LOCATED ON PEDESTRIAN PRIORITY "A" AND "B" STREETS SHALL BE LINED BY ACTIVE COMMERCIAL USES ON THE GROUND FLOOR TO A MINIMUM DEPTH OF 25'. PARKING STRUCTURE IS WRAPPED WITH RESIDENTIAL UNITS.

ELEVATION KEYNOTES	
1A	BRICK 01: ACME, KING SIZE, GUNNISON RIVER HT - HERITAGE TEXTURE
1B	BRICK 01: ACME, KING SIZE, GLACIER WHITE-HERITAGE TEXTURE
1C	BRICK 01: ACME, KING SIZE, GARNET SMOOTH TEXTURE
2	CAST STONE: ARLINGTON CAST STONE, COLOR: NATURAL
3A	FIBER CEMENT SIDING: HARDIE, LAP, PAINTED
3B	FIBER CEMENT SIDING: ALLURA, SMOOTH VERTICAL PANEL, COLOR: KNIGHT'S ARMOUR
4	ACM METAL PANEL (NOT USED IN PHASE 1)
5	STOREFRONT & DOORS: KAWNEER
6	PRE-FINISHED METAL COPING: BERRIDGE, CHARCOAL GREY
7	CANOPIES: PAINTED
8	PERF. METAL SCREEN SYSTEM (NOT USED IN PHASE 1)
9	CURTAINWALL SYSTEM
GENERAL NOTES	
1. WINDOWS ARE VINYL U.N.O.	
2. WALL SCNCE AT EVERY BALCONY	

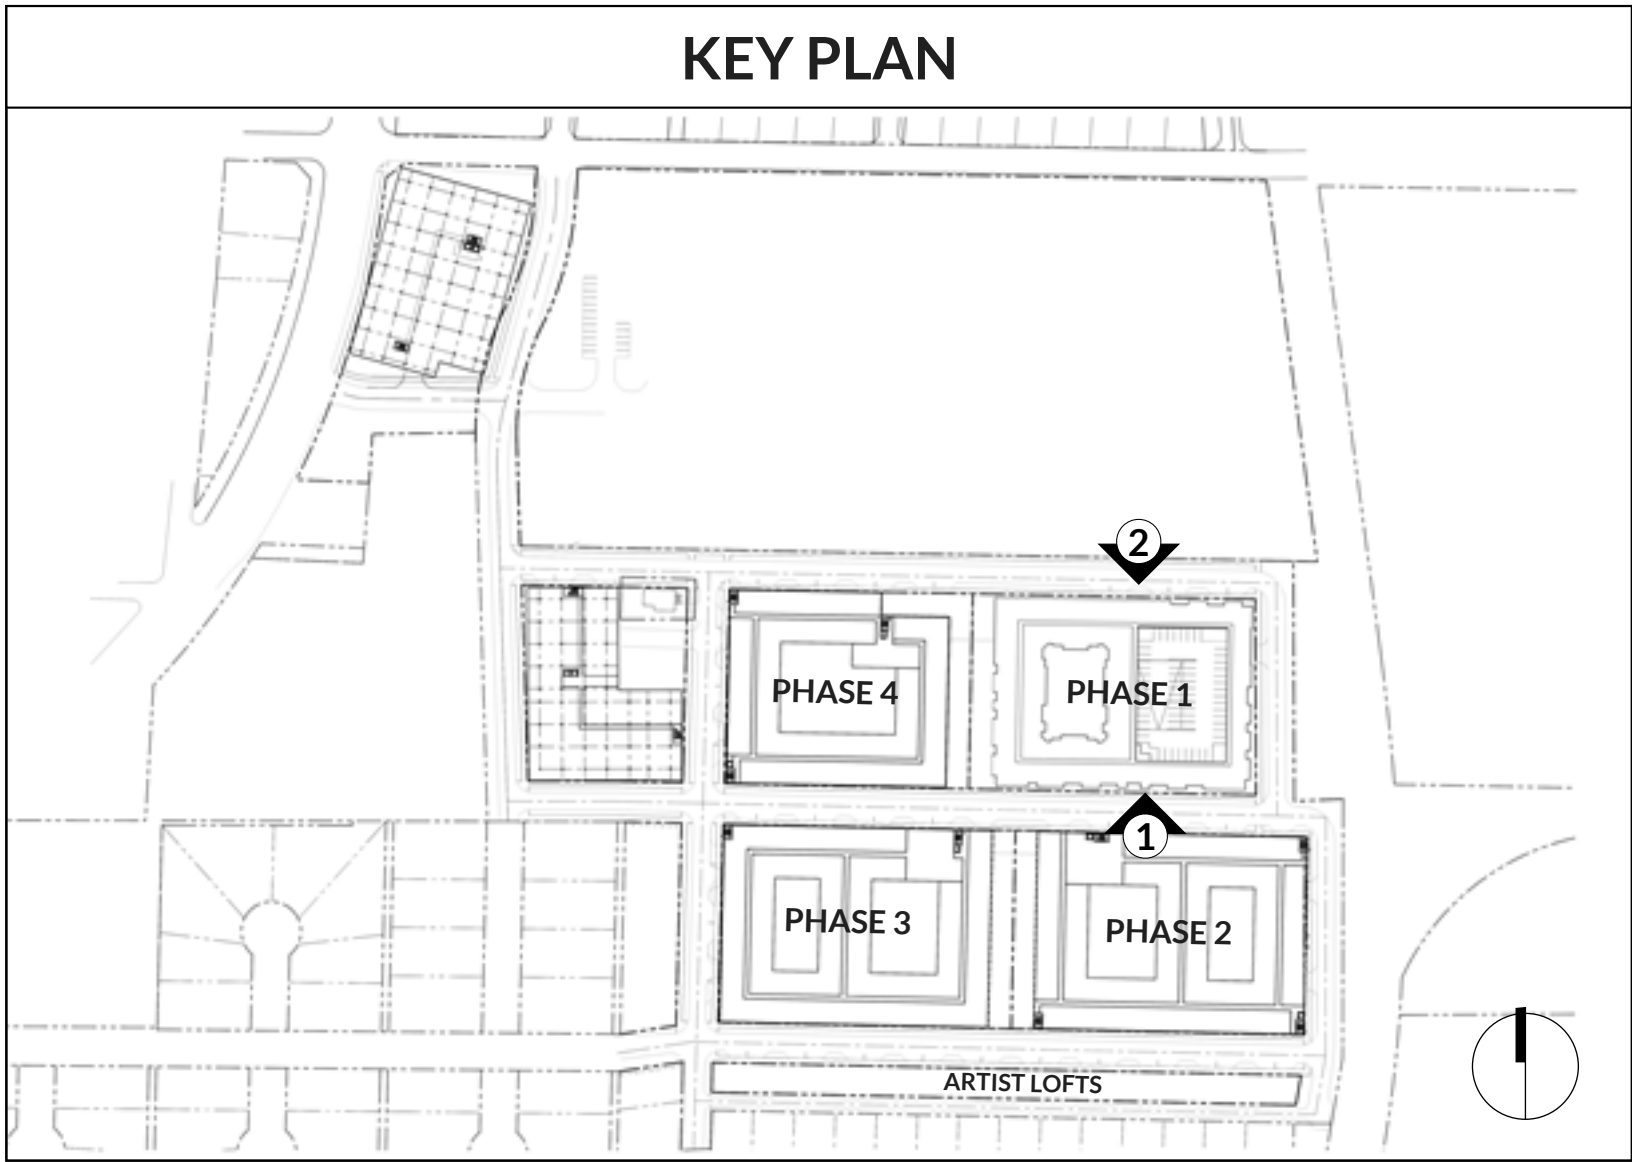

O'BRIEN ARCHITECTS
1722 ROUTH STREET
SUITE 122
DALLAS, TX 75201
(972) 788-1010
WWW.OBRIENARCH.COM

COTTON MILL

OWNER
PRESIDIUM

CIVIL
KIMLEY HORN

LANDSCAPE
SASAKI

ISSUE LOG

DATE	DESCRIPTION	DELTA
------	-------------	-------

REVISION LOG

DATE	DESCRIPTION	DELTA
------	-------------	-------

PROJECT NO.: 202130
ISSUE DATE: 04/03/23
ISSUE NAME: SITE PLAN SUBMITTAL

NOT FOR
REGULATORY
APPROVAL,
PERMITTING OR
CONSTRUCTION

SHEET NO.
A01
PHASE 1 - FACADE PLANS

COPYRIGHT © 2022 O'BRIEN ARCHITECTS. ALL RIGHTS RESERVED. NO PART OF THIS DRAWING MAY BE REPRODUCED OR TRANSMITTED IN ANY FORM OR BY ANY MEANS, ELECTRONIC OR MECHANICAL, WITHOUT PRIOR WRITTEN CONSENT FROM O'BRIEN ARCHITECTS.



2 MULTI-FAMILY PHASE 1 (NORTH) **PRIORITY B**
SCALE: 1/16" = 1'-0"




1 MULTI-FAMILY PHASE 1 (SOUTH)
SCALE: 1/16" = 1'-0"

Building Permit Copy
Approved By The Planning Department
05/23/2024

PHASE 1 - MATERIAL CALCULATIONS										
ELEVATION ORIENTATION	NORTH		EAST		SOUTH		WEST		BUILDING TOTALS	
MATERIALS	TOTAL SF	%	TOTAL SF	%	TOTAL SF	%	TOTAL SF	%	TOTAL SF	%
BRICK	9,060	53%	7,470	60%	11,410	65%	6,875	54%	34,815	58%
CASTS STONE	650	4%	485	4%	720	4%	470	4%	2,325	4%
FIBER CEMENT	7,120	42%	4,465	36%	5,425	31%	5,235	41%	22,245	37%
ARCH. METAL	200	1%	110	1%	110	1%	115	1%	535	1%
TOTAL SOLID AREA	17,030	100%	12,530	100%	17,665	100%	12,695	100%	59,920	100%
GLAZING	5,980	26%	3,910	24%	5,700	24%	4,315	25%	19,905	25%
PERF. METAL SCREEN	- 0	0%	- 0	0%	- 0	0%	- 0	0%	- 0	0%
TOTAL TRANSPARENCY	5,980	26%	3,910	24%	5,700	24%	4,315	25%	19,905	25%
TOTAL FAÇADE AREA	23,010		16,440		23,365		17,010		79,825	

ELEVATION KEYNOTES	
1A	BRICK 01: ACME, KING SIZE, GUNNISON RIVER HT - HERITAGE TEXTURE
1B	BRICK 01: ACME, KING SIZE, GLACIER WHITE-HERITAGE TEXTURE
1C	BRICK 01: ACME, KING SIZE, GARNET SMOOTH TEXTURE
2	CAST STONE: ARLINGTON CAST STONE, COLOR: NATURAL
3A	FIBER CEMENT SIDING: HARDIE, LAP, PAINTED
3B	FIBER CEMENT SIDING: ALLURA, SMOOTH VERTICAL PANEL, COLOR: KNIGHT'S ARMOUR
4	ACM METAL PANEL (NOT USED IN PHASE 1)
5	STOREFRONT & DOORS: KAWNEER
6	PRE-FINISHED METAL COPING: BERRIDGE, CHARCOAL GREY
7	CANOPIES: PAINTED
8	PERF. METAL SCREEN SYSTEM (NOT USED IN PHASE 1)
9	CURTAINWALL SYSTEM
GENERAL NOTES	
1. WINDOWS ARE VINYL U.N.O.	
2. WALL SCONCE AT EVERY BALCONY	

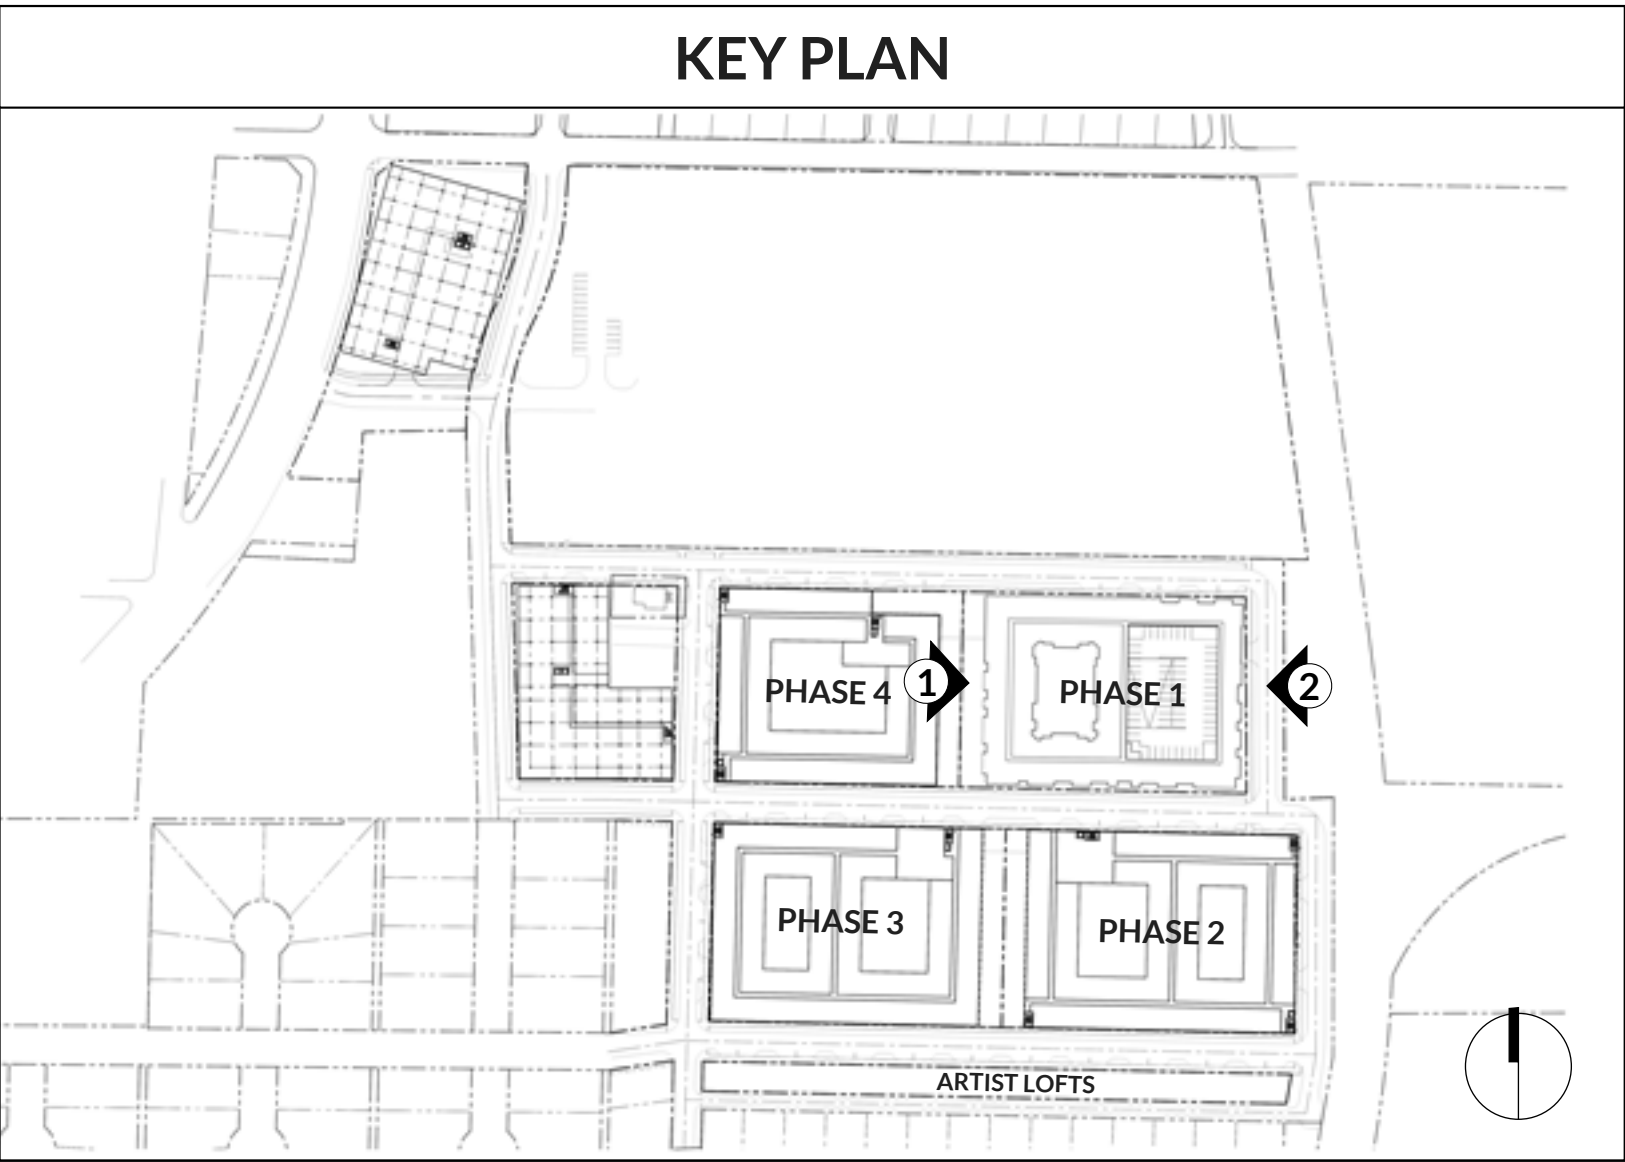

2 MULTI-FAMILY PHASE 1 (EAST)
SCALE: 1/16" = 1'-0"



1 MULTI-FAMILY PHASE 1 (WEST)
SCALE: 1/16" = 1'-0"

Building Permit Copy
Approved By The Planning Department
05/23/2024

ISSUE LOG

DATE	DESCRIPTION	DELTA
------	-------------	-------

REVISION LOG

DATE	DESCRIPTION	DELTA
------	-------------	-------

PROJECT NO.:	202130
ISSUE DATE:	04/03/23
ISSUE NAME:	SITE PLAN SUBMITTAL

NOT FOR
REGULATORY
APPROVAL,
PERMITTING OR
CONSTRUCTION

PHASE 2 - MATERIAL CALCULATIONS									
ELEVATION ORIENTATION	NORTH		EAST		SOUTH		WEST		BUILDING TOTALS
MATERIALS	TOTAL SF	%	TOTAL SF	%	TOTAL SF	%	TOTAL SF	%	TOTAL SF %
BRICK	15,550	66%	10,775	63%	15,225	65%	10,625	60%	52,175 64%
CAST STONE	1,030	4%	705	4%	980	4%	720	4%	3,435 4%
FIBER CEMENT	6,655	28%	5,385	32%	7,000	30%	6,265	35%	25,305 31%
ARCH. METAL	300	1%	110	1%	145	1%	185	1%	740 1%
TOTAL SOLID AREA	23,535	100%	16,975	100%	23,350	100%	17,795	100%	81,655 100%
GLAZING	5,680	18%	3,745	17%	5,120	17%	3,965	17%	18,510 17%
PERF. METAL SCREEN	1,745	6%	1,485	7%	2,385	8%	1,385	6%	7,000 7%
TOTAL TRANSPARENCY	7,425	24%	5,230	24%	7,505	24%	5,350	23%	25,510 24%
TOTAL FAÇADE AREA	30,960		22,205		30,855		23,145		107,165

DESIGN EXCEPTIONS REQUIRED

1. PRIMARY ENTRANCES ARE REQUIRED TO BE ALONG PRIORITY A STREETS. NO PRIORITY A STREET AVIALABLE FOR THIS PHASE.
2. ALL FRONTAGES OF PARKING STRUCTURES LOCATED ON PEDESTRIAN PRIORITY "A" AND "B" STREETS SHALL BE LINED BY ACTIVE COMMERCIAL USES ON THE GROUND FLOOR TO A MINIMUM DEPTH OF 25'. GARAGE SCREENED WITH PERFORATED METAL PANELS WITH OPENING MIMICING THE ARCHITECTURAL LANGUAGE OF THE RESIDENTIAL FAÇADES ABOVE.

ELEVATION KEYNOTES

- 1A

BRICK 01: ACME, KING SIZE, GUNNISON RIVER HT - HERITAGE TEXTURE
- 1B

BRICK 01: ACME, KING SIZE, GLACIER WHITE-HERITAGE TEXTURE
- 1C

BRICK 01: ACME, KING SIZE, GARNET SMOOTH TEXTURE
- 2

CAST STONE: ARLINGTON CAST STONE, COLOR: NATURAL
- 3A

FIBER CEMENT SIDING: HARDIE, LAP, PAINTED
- 3B

FIBER CEMENT SIDING: ALLURA, SMOOTH VERTICAL PANEL, COLOR: KNIGHT'S ARMOUR
- 4

ACM METAL PANEL
COLOR: ACRYLIC COATED GALVALUME
- 5

STOREFRONT & DOORS: KAWNEER
- 6

PRE-FINISHED METAL COPING: BERRIDGE, CHARCOAL GREY
- 7

METAL CANOPIES: PAINTED
- 8


PERF. METAL SCREEN SYSTEM
- 9

CURTAINWALL SYSTEM

GENERAL NOTES

1. WINDOWS ARE VINYL U.N.O.
2. WALL SCENCE AT EVERY BALCONY

KEY PLAN

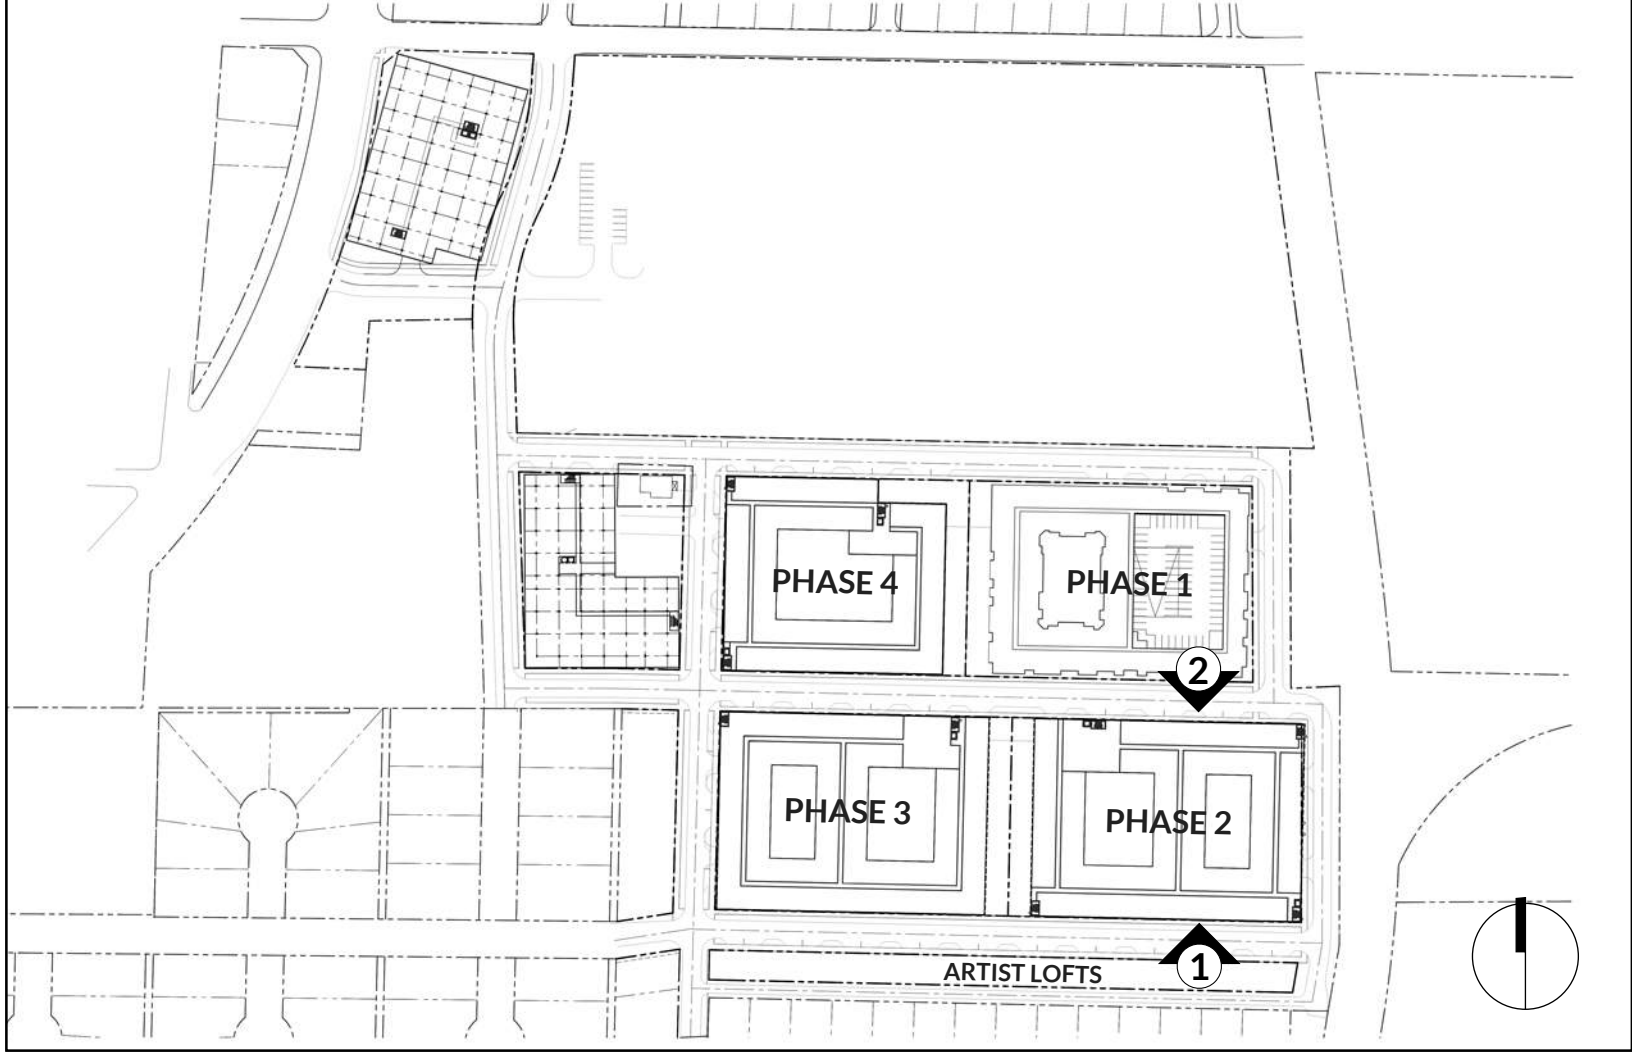

2 MULTI-FAMILY PHASE 2 (NORTH)
SCALE: 1/16" = 1'-0"



1 MULTI-FAMILY PHASE 2 (SOUTH) PRIORITY B
SCALE: 1/16" = 1'-0"

Building Permit Copy
Approved By The Planning Department
05/23/2024

O'BRIEN

O'BRIEN ARCHITECTS
1722 ROUTH STREET
SUITE 122
DALLAS, TX 75201
(972) 788-1010
WWW.OBRIENARCH.COM

COTTON MILL

OWNER
PRESIDIUM

CIVIL
KIMLEY HORN

LANDSCAPE
SASAKI

ISSUE LOG

DATE	DESCRIPTION	DELTA

REVISION LOG

DATE	DESCRIPTION	DELTA

PROJECT NO.:	202130
ISSUE DATE:	04/03/23
ISSUE NAME:	SITE PLAN SUBMITTAL

NOT FOR
REGULATORY
APPROVAL,
PERMITTING OR
CONSTRUCTION

SHEET NO.
A03
PHASE 2 - FAÇADE PLANS

COPYRIGHT © 2023 O'BRIEN ARCHITECTS. ALL RIGHTS RESERVED. NO PARTS OF THIS DOCUMENT MAY BE REPRODUCED OR TRANSMITTED IN ANY FORM OR BY ANY MEANS, ELECTRONIC OR MECHANICAL, WITHOUT THE PRIOR WRITTEN CONSENT OF O'BRIEN ARCHITECTS.

PHASE 2 - MATERIAL CALCULATIONS									
ELEVATION ORIENTATION	NORTH		EAST		SOUTH		WEST		BUILDING TOTALS
MATERIALS	TOTAL SF	%	TOTAL SF	%	TOTAL SF	%	TOTAL SF	%	TOTAL SF %
BRICK	15,550	66%	10,775	63%	15,225	65%	10,625	60%	52,175 64%
CAST STONE	1,030	4%	705	4%	980	4%	720	4%	3,435 4%
FIBER CEMENT	6,655	28%	5,385	32%	7,000	30%	6,265	35%	25,305 31%
ARCH. METAL	300	1%	110	1%	145	1%	185	1%	740 1%
TOTAL SOLID AREA	23,535	100%	16,975	100%	23,350	100%	17,795	100%	81,655 100%
GLAZING	5,680	18%	3,745	17%	5,120	17%	3,965	17%	18,510 17%
PERF. METAL SCREEN	1,745	6%	1,485	7%	2,385	8%	1,385	6%	7,000 7%
TOTAL TRANSPARENCY	7,425	24%	5,230	24%	7,505	24%	5,350	23%	25,510 24%
TOTAL FAÇADE AREA	30,960		22,205		30,855		23,145		107,165

DESIGN EXCEPTIONS REQUIRED

1. PRIMARY ENTRANCES ARE REQUIRED TO BE ALONG PRIORITY A STREETS. ENTRANCES ARE LOCATED ALONG THE CENTRAL PASEO TO KEEP A CLEAR VIEW OF THE COTTON MILL PUBLIC AREAS.

2. ALL FRONTAGES OF PARKING STRUCTURES LOCATED ON PEDESTRIAN PRIORITY "A" AND "B" STREETS SHALL BE LINED BY ACTIVE COMMERCIAL USES ON THE GROUND FLOOR TO A MINIMUM DEPTH OF 25'. GARAGE SCREENED WITH PERFORATED METAL PANELS WITH OPENING MIMICING THE ARCHITECTURAL LANGUAGE OF THE RESIDENTIAL FAÇADES ABOVE.

ELEVATION KEYNOTES

1A
BRICK 01: ACME, KING SIZE, GUNNISON RIVER HT - HERITAGE TEXTURE

1B
BRICK 01: ACME, KING SIZE, GLACIER WHITE-HERITAGE TEXTURE

1C
BRICK 01: ACME, KING SIZE, GARNET SMOOTH TEXTURE

2
CAST STONE: ARLINGTON CAST STONE, COLOR: NATURAL

3A
FIBER CEMENT SIDING: HARDIE, LAP, PAINTED

3B
FIBER CEMENT SIDING: ALLURA, SMOOTH VERTICAL PANEL, COLOR: KNIGHT'S ARMOUR

4
ACM METAL PANEL
COLOR: ACRYLIC COATED GALVALUME

5
STOREFRONT & DOORS: KAWNEER

6
PRE-FINISHED METAL COPING: BERRIDGE, CHARCOAL GREY

7
METAL CANOPIES: PAINTED


8
PERF. METAL SCREEN SYSTEM

9
CURTAINWALL SYSTEM

GENERAL NOTES

1. WINDOWS ARE VINYL U.N.O.

2. WALL SCENCE AT EVERY BALCONY

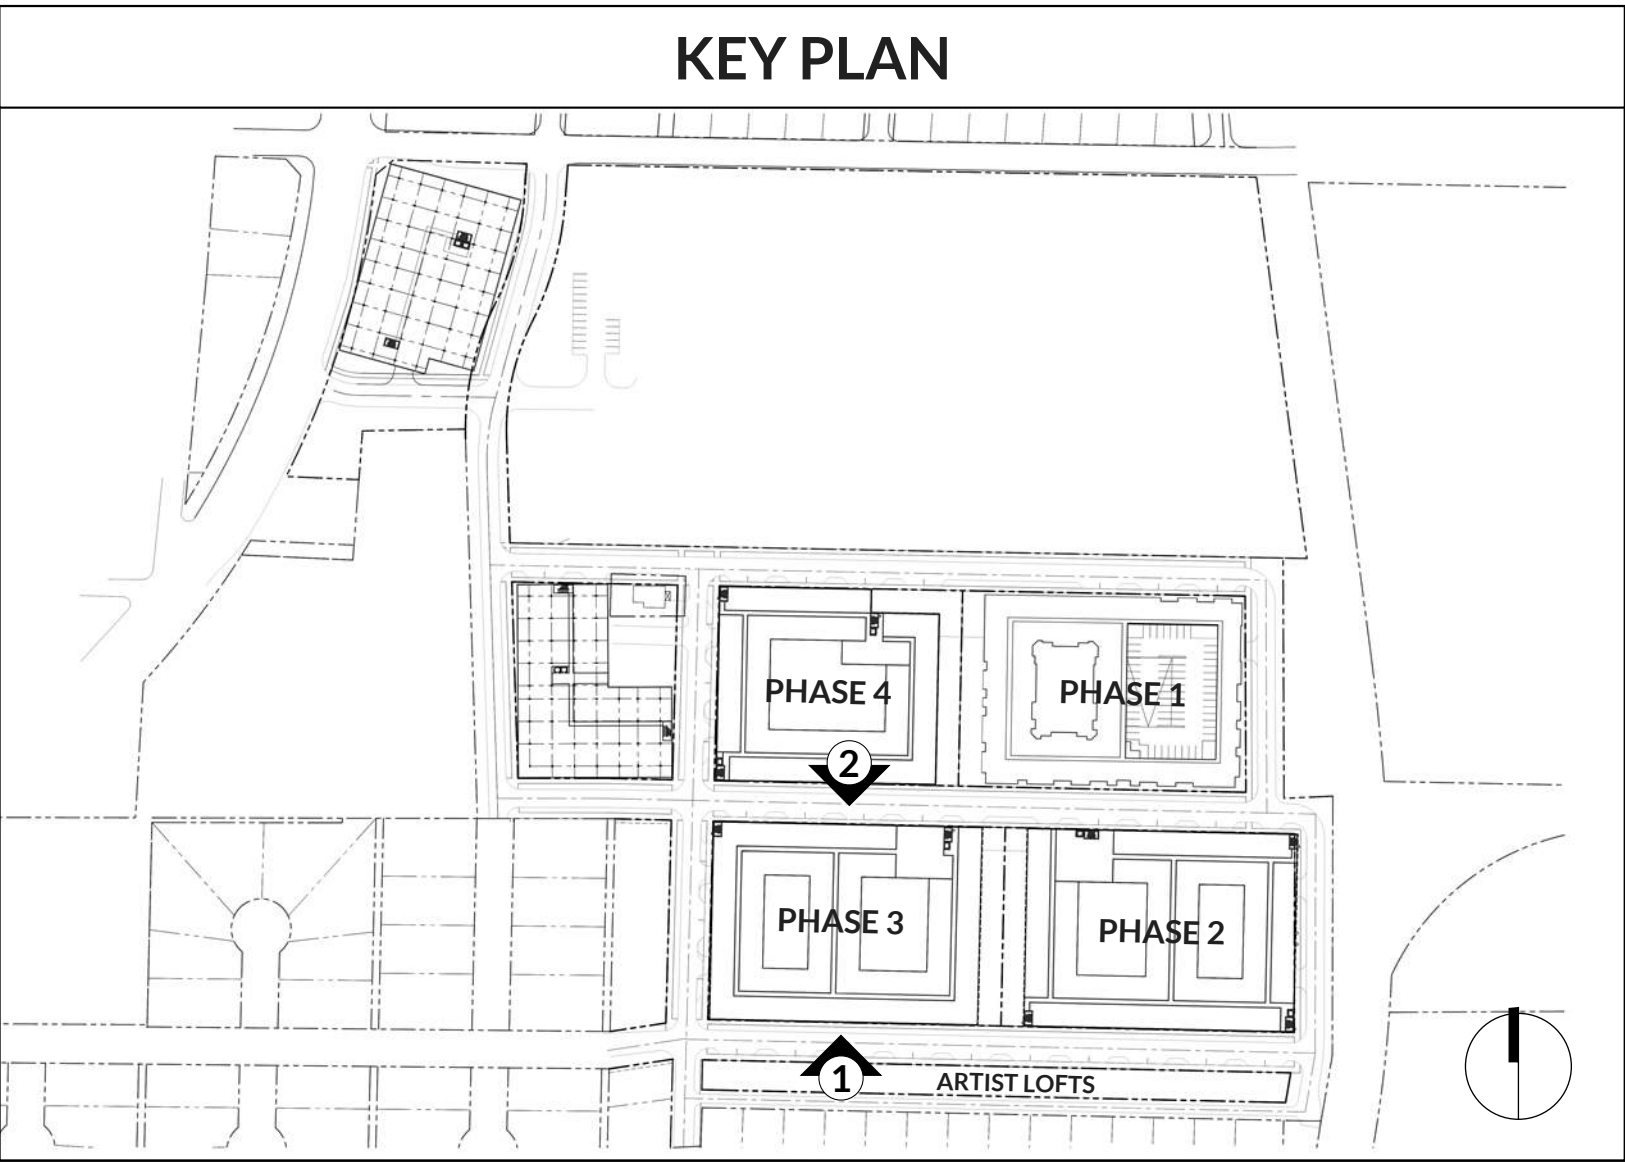

2 MULTI-FAMILY PHASE 3 (NORTH)
SCALE: 1/16" = 1'-0"



1 MULTI-FAMILY PHASE 3 (SOUTH) PRIORITY B
SCALE: 1/16" = 1'-0"

Building Permit Copy
Approved By The Planning Department
05/23/2024

O'BRIEN

O'BRIEN ARCHITECTS
1722 ROUTH STREET
SUITE 122
DALLAS, TX 75201
(972) 788-1010
WWW.OBRIENARCH.COM

COTTON MILL

OWNER
PRESIDIUM

CIVIL
KIMLEY HORN

LANDSCAPE
SASAKI

ISSUE LOG

DATE	DESCRIPTION	DELTA

REVISION LOG

DATE	DESCRIPTION	DELTA

PROJECT NO.:	202130
ISSUE DATE:	04/03/23
ISSUE NAME:	SITE PLAN SUBMITTAL


NOT FOR
REGULATORY
APPROVAL,
PERMITTING OR
CONSTRUCTION

SHEET NO.
A05
PHASE 3 - FAÇADE PLANS

COPYRIGHT © 2023 O'BRIEN ARCHITECTS. ALL RIGHTS RESERVED. NO PARTS
THEREOF MAY BE REPRODUCED IN ANY FORM, BY ANY
METHOD, FOR ANY PURPOSE, WITHOUT THE PRIOR WRITTEN
CONSENT FROM O'BRIEN.

PHASE 2 - MATERIAL CALCULATIONS										
ELEVATION ORIENTATION	NORTH		EAST		SOUTH		WEST		BUILDING TOTALS	
MATERIALS	TOTAL SF	%	TOTAL SF	%	TOTAL SF	%	TOTAL SF	%	TOTAL SF	%
BRICK	15,550	66%	10,775	63%	15,225	65%	10,625	60%	52,175	64%
CAST STONE	1,030	4%	705	4%	980	4%	720	4%	3,435	4%
FIBER CEMENT	6,655	28%	5,385	32%	7,000	30%	6,265	35%	25,305	31%
ARCH. METAL	300	1%	110	1%	145	1%	185	1%	740	1%
TOTAL SOLID AREA	23,535	100%	16,975	100%	23,350	100%	17,795	100%	81,655	100%
GLAZING	5,680	18%	3,745	17%	5,120	17%	3,965	17%	18,510	17%
PERF. METAL SCREEN	1,745	6%	1,485	7%	2,385	8%	1,385	6%	7,000	7%
TOTAL TRANSPARENCY	7,425	24%	5,230	24%	7,505	24%	5,350	23%	25,510	24%
TOTAL FAÇADE AREA	30,960		22,205		30,855		23,145		107,165	

ELEVATION KEYNOTES	
1A	BRICK 01: ACME, KING SIZE, GUNNISON RIVER HT - HERITAGE TEXTURE
1B	BRICK 01: ACME, KING SIZE, GLACIER WHITE-HERITAGE TEXTURE
1C	BRICK 01: ACME, KING SIZE, GARNET SMOOTH TEXTURE
2	CAST STONE: ARLINGTON CAST STONE, COLOR: NATURAL
3A	FIBER CEMENT SIDING: HARDIE, LAP, PAINTED
3B	FIBER CEMENT SIDING: ALLURA, SMOOTH VERTICAL PANEL, COLOR: KNIGHT'S ARMOUR
4	ACM METAL PANEL COLOR: ACRYLIC COATED GALVALUME
5	STOREFRONT & DOORS: KAWNEER
6	PRE-FINISHED METAL COPING: BERRIDGE, CHARCOAL GREY
7	METAL CANOPIES: PAINTED
8	PERF. METAL SCREEN SYSTEM
9	CURTAINWALL SYSTEM
GENERAL NOTES	
1. WINDOWS ARE VINYL U.N.O.	
2. WALL SCNCE AT EVERY BALCONY	

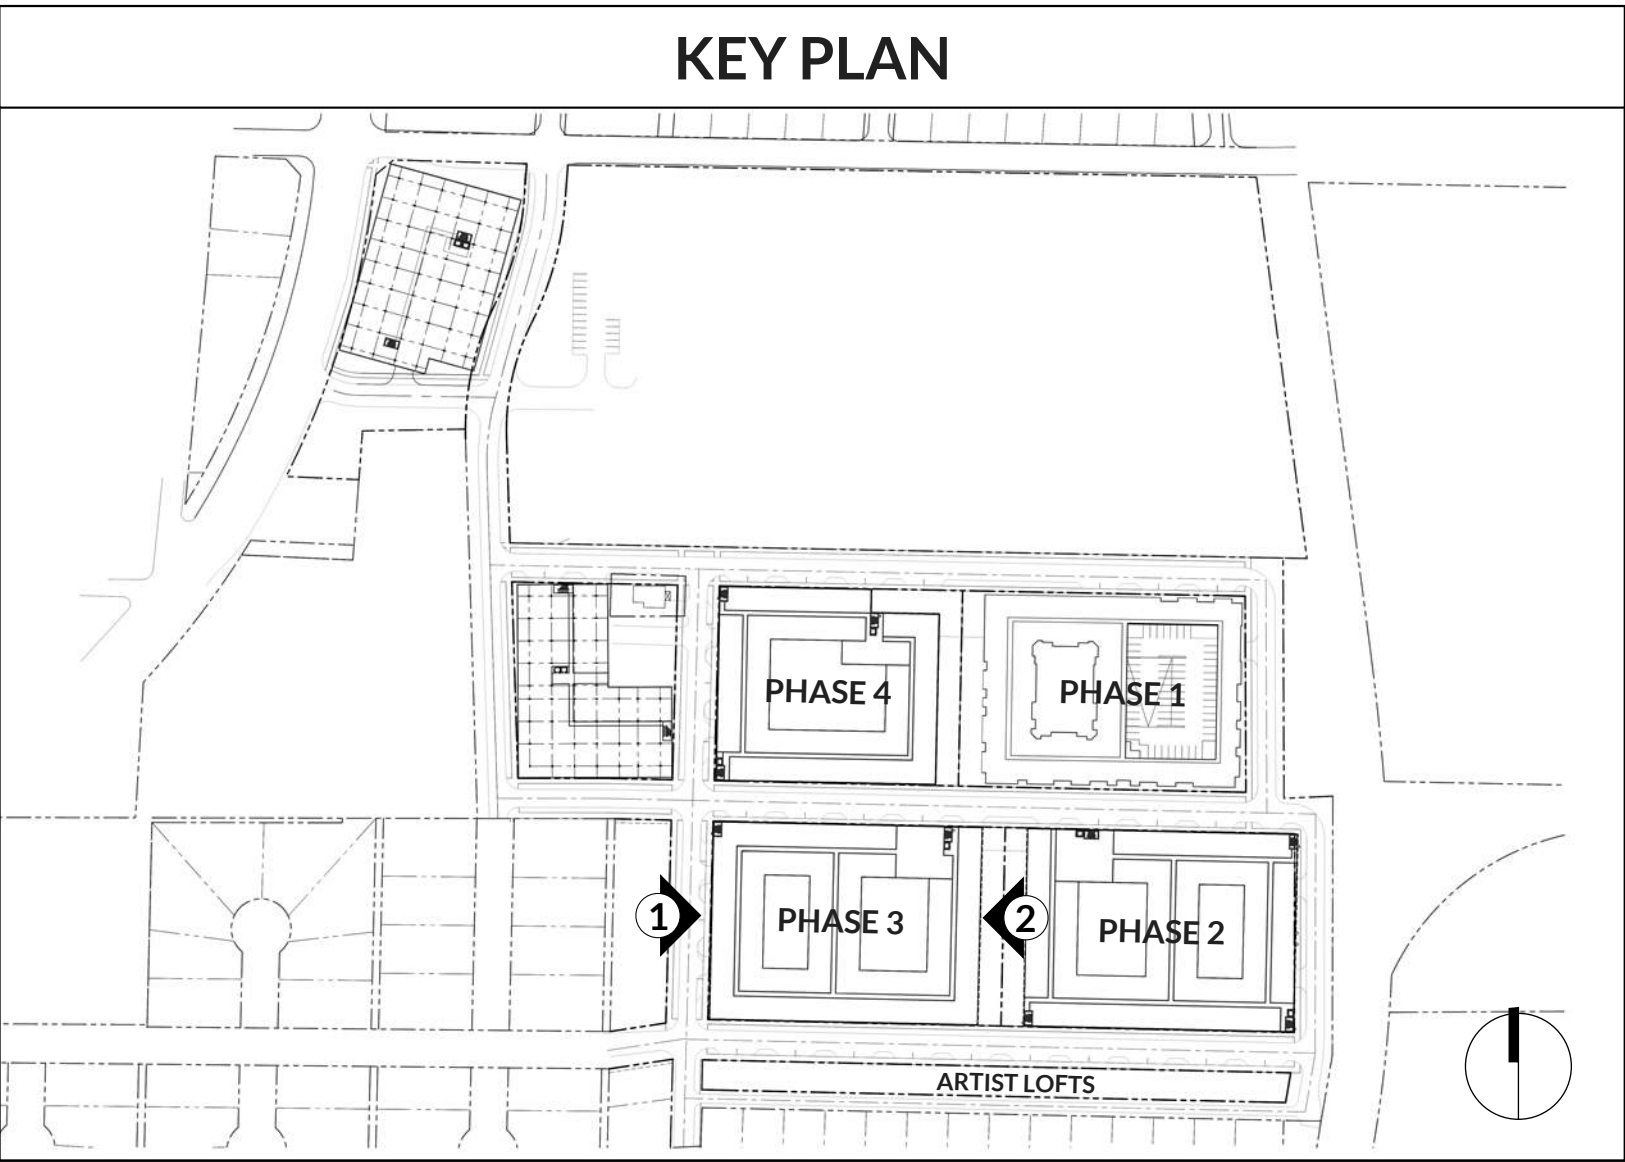

2 MULTI-FAMILY PHASE 3 (EAST)
SCALE: 1/16" = 1'-0"



1 MULTI-FAMILY PHASE 3 (WEST) PRIORITY A
SCALE: 1/16" = 1'-0"

Building Permit Copy
Approved By The Planning Department
05/23/2024

O'BRIEN

O'BRIEN ARCHITECTS
1722 ROUTH STREET
SUITE 122
DALLAS, TX 75201
(972) 788-1010
WWW.OBRIENARCH.COM

COTTON MILL

OWNER
PRESIDIUM

CIVIL
KIMLEY HORN

LANDSCAPE
SASAKI

ISSUE LOG

DATE	DESCRIPTION	DELTA
------	-------------	-------

REVISION LOG

DATE	DESCRIPTION	DELTA
------	-------------	-------

PROJECT NO.:	202130
ISSUE DATE:	04/03/23
ISSUE NAME:	SITE PLAN SUBMITTAL

NOT FOR
REGULATORY
APPROVAL,
PERMITTING OR
CONSTRUCTION

SHEET NO.

A06
PHASE 3 - FACADE PLANS

COPYRIGHT © 2023 O'BRIEN ARCHITECTS. ALL RIGHTS RESERVED. NO PARTS
THEREOF MAY BE REPRODUCED IN ANY FORM, BY ANY
METHOD, FOR ANY PURPOSE, WITHOUT THE PRIOR WRITTEN
CONSENT FROM O'BRIEN ARCHITECTS.

PHASE 4 - MATERIAL CALCULATIONS										
ELEVATION ORIENTATION	NORTH		EAST		SOUTH		WEST		BUILDING TOTALS	
MATERIALS	TOTAL SF	%	TOTAL SF	%	TOTAL SF	%	TOTAL SF	%	TOTAL SF	%
BRICK	12,350	61%	11,030	61%	12,140	60%	10,780	63%	46,300	62%
CAST STONE	855	4%	715	4%	815	4%	705	4%	3,090	4%
FIBER CEMENT	6,660	33%	6,020	34%	7,000	35%	5,385	32%	25,065	33%
ARCH. METAL	300	1%	180	1%	145	1%	110	1%	735	1%
TOTAL SOLID AREA	20,165	100%	17,945	100%	20,100	100%	16,980	100%	75,190	100%
GLAZING	4,960	19%	3,830	18%	4,400	18%	3,745	18%	16,935	18%
PERF. METAL SCREEN	1,375	5%	1,200	6%	2,015	8%	1,485	7%	6,075	6%
TOTAL TRANSPARENCY	6,335	24%	5,030	23%	6,415	26%	5,230	25%	23,010	25%
TOTAL FAÇADE AREA	26,500		21,775		24,500		20,725		93,500	

DESIGN EXCEPTIONS REQUIRED

1. PRIMARY ENTRANCES ARE REQUIRED TO BE ALONG PRIORITY A STREETS. ENTRANCES ARE LOCATED ALONG THE CENTRAL PASEO TO KEEP A CLEAR VIEW OF THE COTTON MILL PUBLIC AREAS.
2. ALL FRONTAGES OF PARKING STRUCTURES LOCATED ON PEDESTRIAN PRIORITY "A" AND "B" STREETS SHALL BE LINED BY ACTIVE COMMERCIAL USES ON THE GROUND FLOOR TO A MINIMUM DEPTH OF 25'. GARAGE SCREENED WITH PERFORATED METAL PANELS WITH OPENING MIMICING THE ARCHITECTURAL LANGUAGE OF THE RESIDENTIAL FAÇADES ABOVE.


ELEVATION KEYNOTES

- 1A
BRICK 01: ACME, KING SIZE, GUNNISON RIVER HT - HERITAGE TEXTURE
- 1B
BRICK 01: ACME, KING SIZE, GLACIER WHITE-HERITAGE TEXTURE
- 1C
BRICK 01: ACME, KING SIZE, GARNET SMOOTH TEXTURE
- 2
CAST STONE: ARLINGTON CAST STONE, COLOR: NATURAL
- 3A
FIBER CEMENT SIDING: HARDIE, LAP, PAINTED
- 3B
FIBER CEMENT SIDING: ALLURA, SMOOTH VERTICAL PANEL, COLOR: KNIGHT'S ARMOUR
- 4
ACM METAL PANEL
COLOR: ACRYLIC COATED GALVALUME
- 5
STOREFRONT & DOORS: KAWNEER
- 6
PRE-FINISHED METAL COPING: BERRIDGE, CHARCOAL GREY
- 7
METAL CANOPIES: PAINTED
- 8
PERF. METAL SCREEN SYSTEM
- 9
CURTAINWALL SYSTEM

GENERAL NOTES

1. WINDOWS ARE VINYL U.N.O.
2. WALL SCONCE AT EVERY BALCONY

KEY PLAN

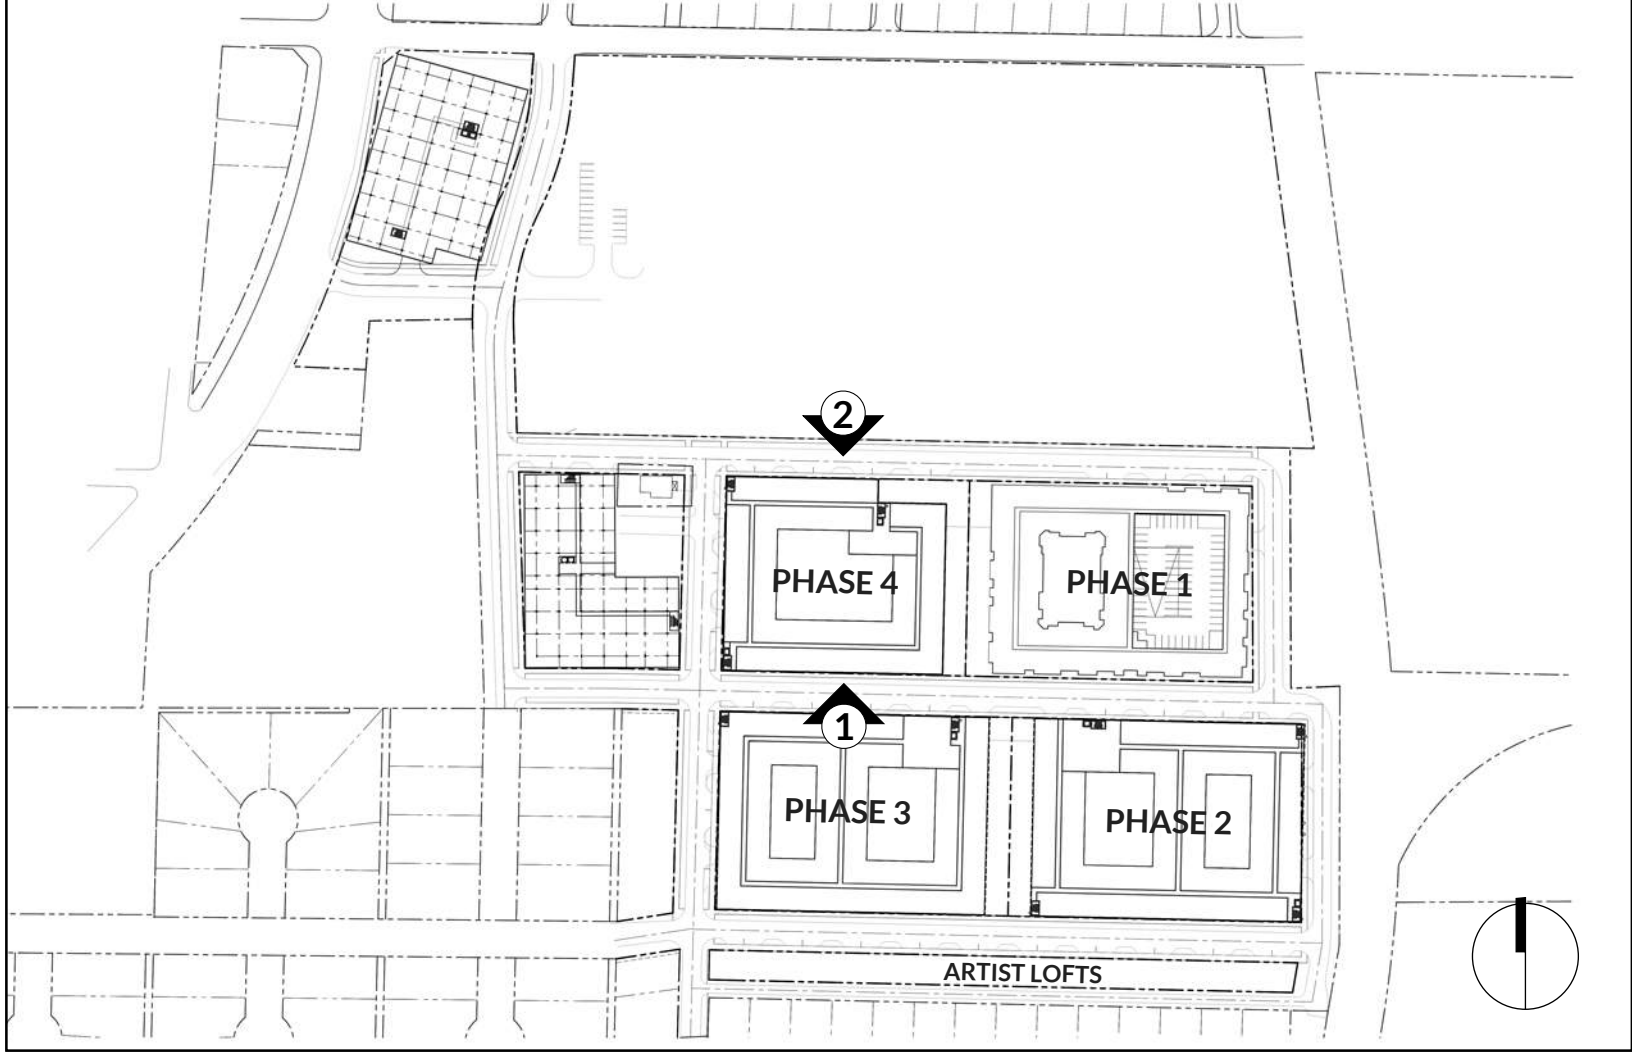

2 MULTI-FAMILY PHASE 4 (NORTH) PRIORITY B
SCALE: 1/16" = 1'-0"



1 MULTI-FAMILY PHASE 4 (SOUTH)
SCALE: 1/16" = 1'-0"

O'BRIEN

O'BRIEN ARCHITECTS
1722 ROUTH STREET
SUITE 122
DALLAS, TX 75201
(972) 788-1010
WWW.OBRIENARCH.COM

COTTON MILL

OWNER
PRESIDIUM

CIVIL
KIMLEY HORN

LANDSCAPE
SASAKI

ISSUE LOG

DATE	DESCRIPTION	DELTA

REVISION LOG

DATE	DESCRIPTION	DELTA

PROJECT NO.:	202130
ISSUE DATE:	04/03/23
ISSUE NAME:	SITE PLAN SUBMITTAL

NOT FOR
REGULATORY
APPROVAL,
PERMITTING OR
CONSTRUCTION

SHEET NO.

A07

PHASE 4 - FAÇADE PLANS

Building Permit Copy
Approved By The Planning Department
05/23/2024

COPYRIGHT © 2023 O'BRIEN ARCHITECTS. ALL RIGHTS RESERVED. NO PARTS OF THESE DRAWINGS OR PLANS THEREOF MAY NOT BE REPRODUCED IN ANY FORM, BY ANY METHOD, FOR ANY PURPOSE, WITHOUT THE PRIOR WRITTEN CONSENT FROM O'BRIEN.

PHASE 4 - MATERIAL CALCULATIONS										
ELEVATION ORIENTATION	NORTH		EAST		SOUTH		WEST		BUILDING TOTALS	
MATERIALS	TOTAL SF	%	TOTAL SF	%	TOTAL SF	%	TOTAL SF	%	TOTAL SF	%
BRICK	12,350	61%	11,030	61%	12,140	60%	10,780	63%	46,300	62%
CAST STONE	855	4%	715	4%	815	4%	705	4%	3,090	4%
FIBER CEMENT	6,660	33%	6,020	34%	7,000	35%	5,385	32%	25,065	33%
ARCH. METAL	300	1%	180	1%	145	1%	110	1%	735	1%
TOTAL SOLID AREA	20,165	100%	17,945	100%	20,100	100%	16,980	100%	75,190	100%
GLAZING	4,960	19%	3,830	18%	4,400	18%	3,745	18%	16,935	18%
PERF. METAL SCREEN	1,375	5%	1,200	6%	2,015	8%	1,485	7%	6,075	6%
TOTAL TRANSPARENCY	6,335	24%	5,030	23%	6,415	26%	5,230	25%	23,010	25%
TOTAL FAÇADE AREA	26,500		21,775		24,500		20,725		93,500	

DESIGN EXCEPTIONS REQUIRED

2. ALL FRONTAGES OF PARKING STRUCTURES LOCATED ON PEDESTRIAN PRIORITY "A" AND "B" STREETS SHALL BE LINED BY ACTIVE COMMERCIAL USES ON THE GROUND FLOOR TO A MINIMUM DEPTH OF 25'. GARAGE SCREENED WITH PERFORATED METAL PANELS WITH OPENING MIMICING THE ARCHITECTURAL LANGUAGE OF THE RESIDENTIAL FAÇADES ABOVE.

ELEVATION KEYNOTES

- 1A

BRICK 01: ACME, KING SIZE, GUNNISON RIVER HT - HERITAGE TEXTURE
- 1B

BRICK 01: ACME, KING SIZE, GLACIER WHITE-HERITAGE TEXTURE
- 1C

BRICK 01: ACME, KING SIZE, GARNET SMOOTH TEXTURE
- 2

CAST STONE: ARLINGTON CAST STONE, COLOR: NATURAL
- 3A

FIBER CEMENT SIDING: HARDIE, LAP, PAINTED
- 3B

FIBER CEMENT SIDING: ALLURA, SMOOTH VERTICAL PANEL, COLOR: KNIGHT'S ARMOUR
- 4

ACM METAL PANEL
COLOR: ACRYLIC COATED GALVALUME
- 5

STOREFRONT & DOORS: KAWNEER
- 6

PRE-FINISHED METAL COPING: BERRIDGE, CHARCOAL GREY
- 7

METAL CANOPIES: PAINTED
- 8


PERF. METAL SCREEN SYSTEM
- 9

CURTAINWALL SYSTEM

GENERAL NOTES

1. WINDOWS ARE VINYL U.N.O.
2. WALL SCONCE AT EVERY BALCONY

KEY PLAN

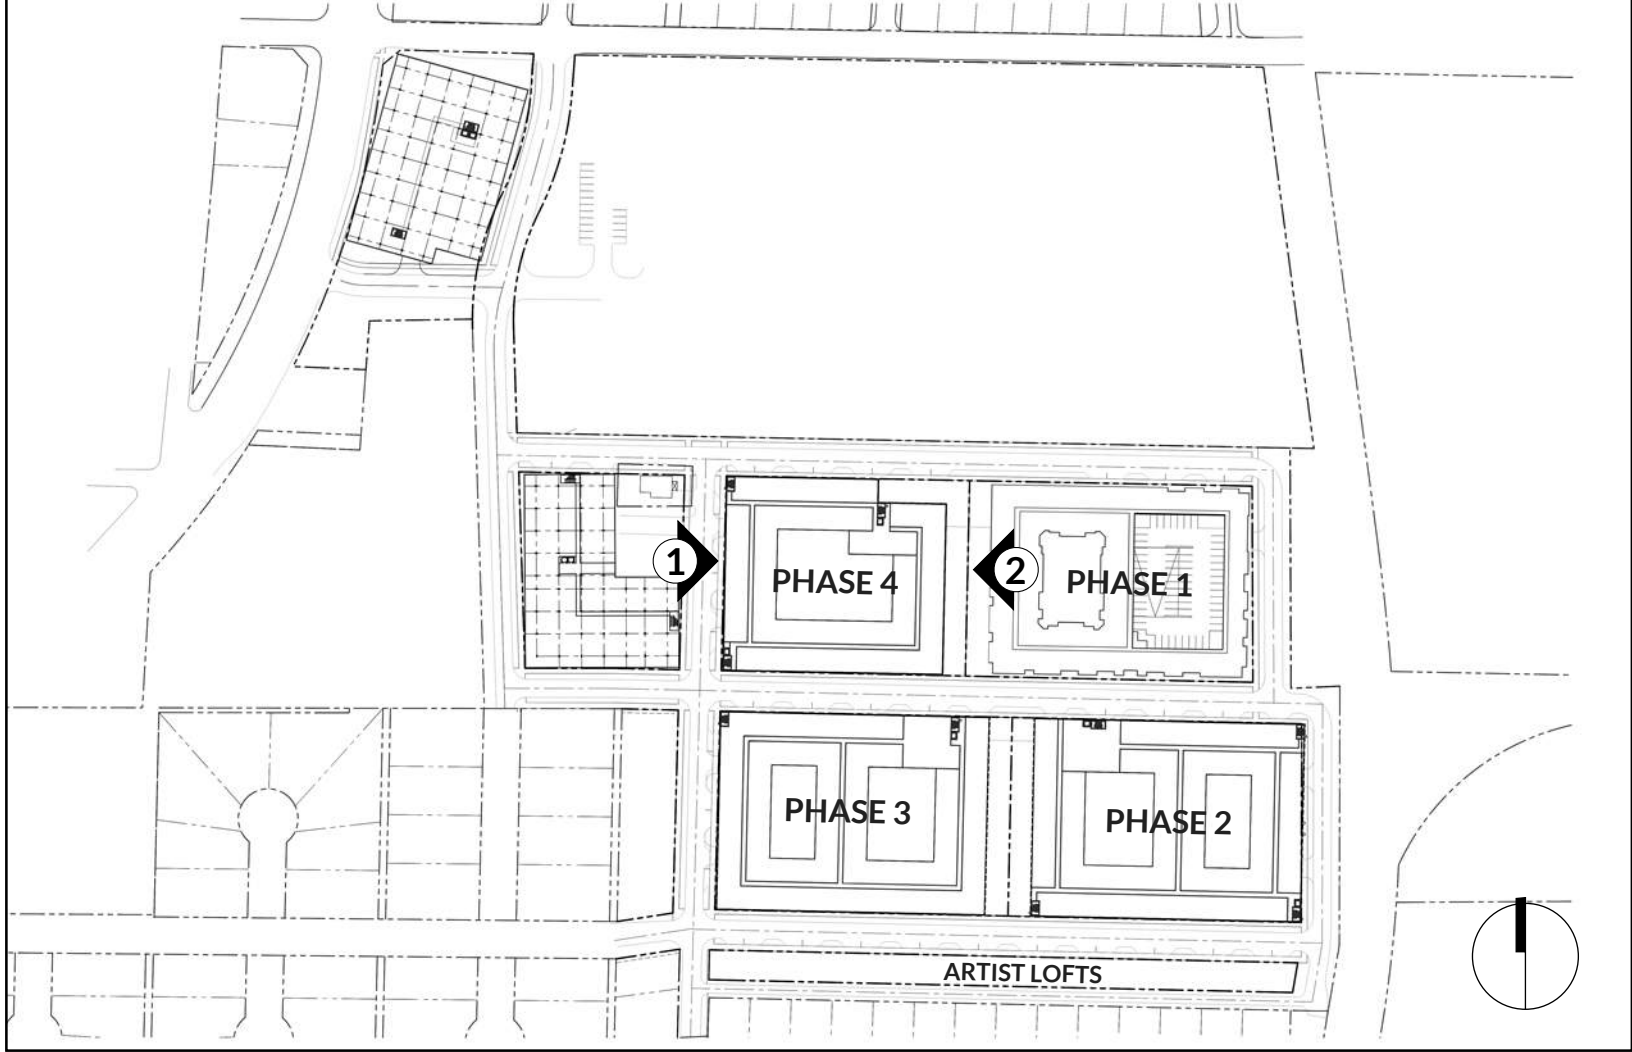

2 MULTI-FAMILY PHASE 4 (EAST)
SCALE: 1/16" = 1'-0"



1 MULTI-FAMILY PHASE 4 (WEST) PRIORITY A
SCALE: 1/16" = 1'-0"

Building Permit Copy
Approved By The Planning Department
05/23/2024

COTTON MILL

OWNER
PRESIDIUM

CIVIL
KIMLEY HORN

LANDSCAPE
SASAKI

ISSUE LOG

DATE	DESCRIPTION	DELTA
------	-------------	-------

REVISION LOG

DATE	DESCRIPTION	DELTA
------	-------------	-------

PROJECT NO.: 202130
ISSUE DATE: 04/03/23
ISSUE NAME: SITE PLAN SUBMITTAL

NOT FOR
REGULATORY
APPROVAL,
PERMITTING OR
CONSTRUCTION

SHEET NO.
A08
PHASE 4 - FAÇADE PLANS

COPYRIGHT © 2023 O'BRIEN ARCHITECTS. THESE DRAWINGS OR PARTS THEREOF MAY NOT BE REPRODUCED IN ANY FORM, BY ANY METHOD, FOR ANY PURPOSE, WITHOUT THE PRIOR WRITTEN CONSENT FROM O'BRIEN.