


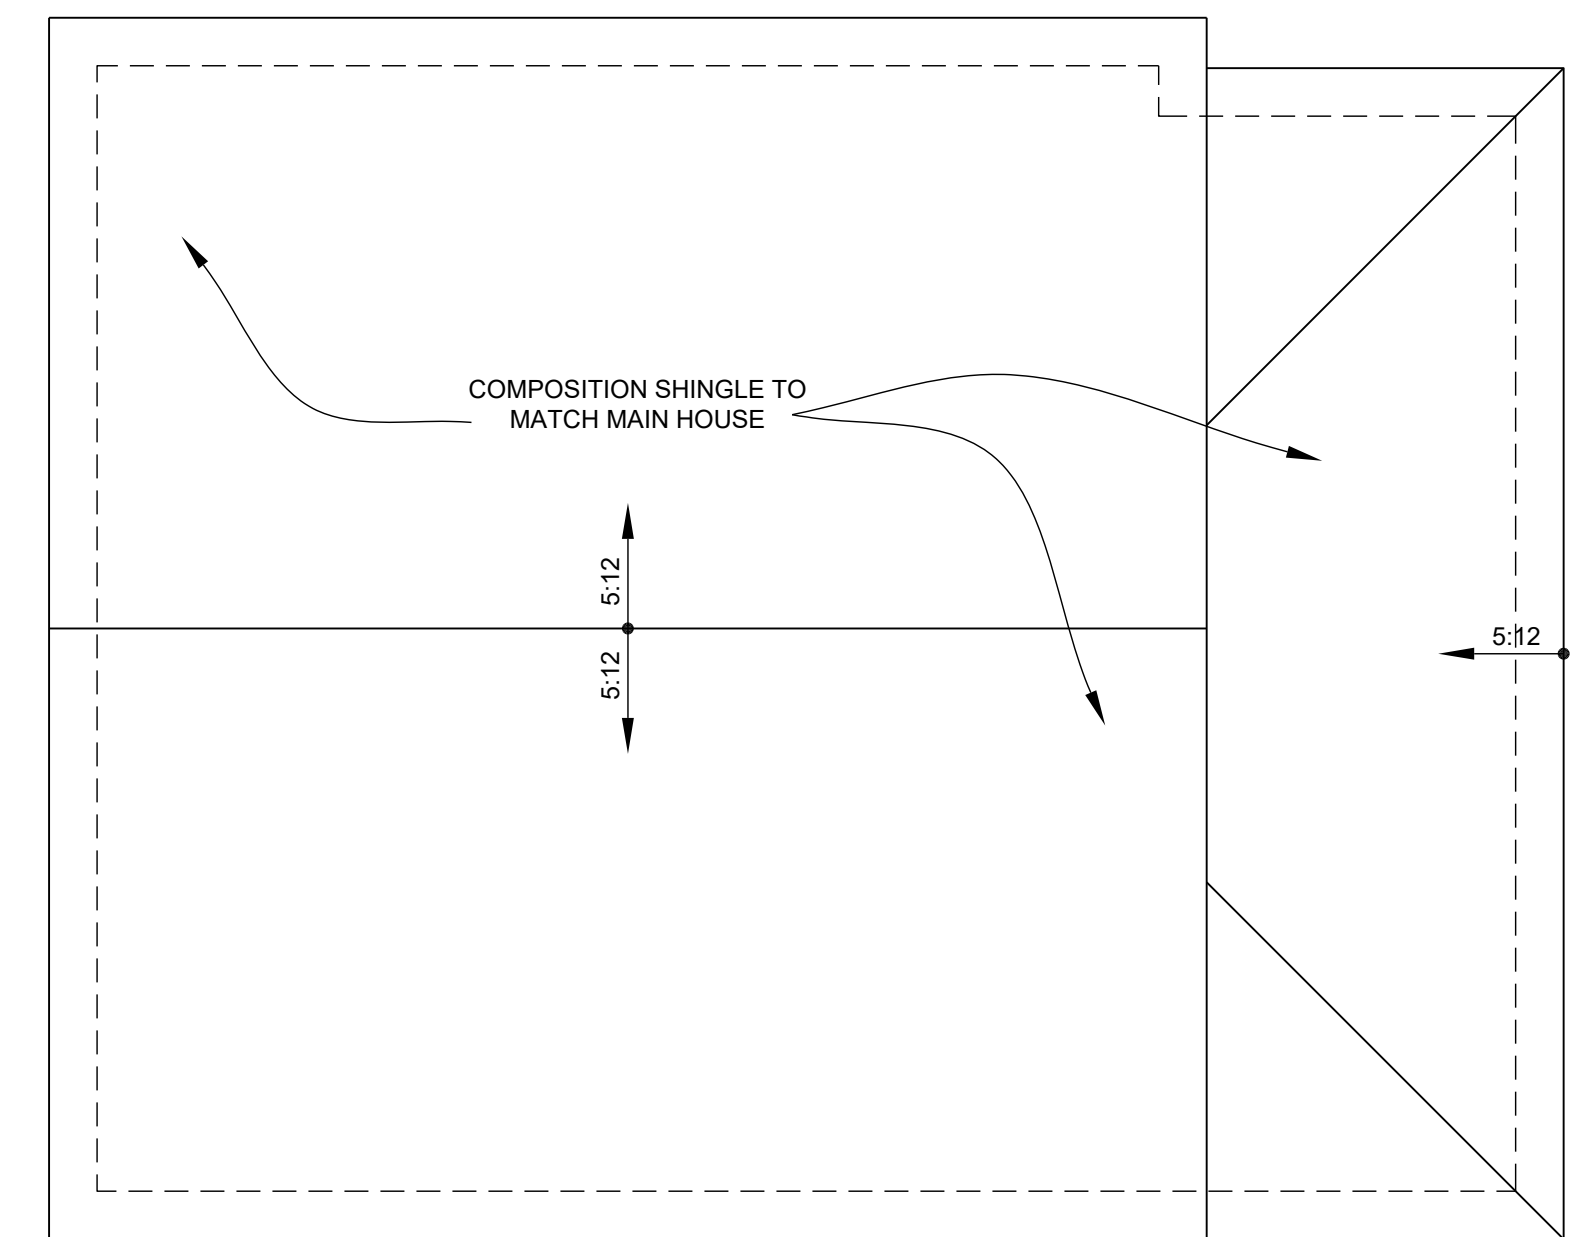
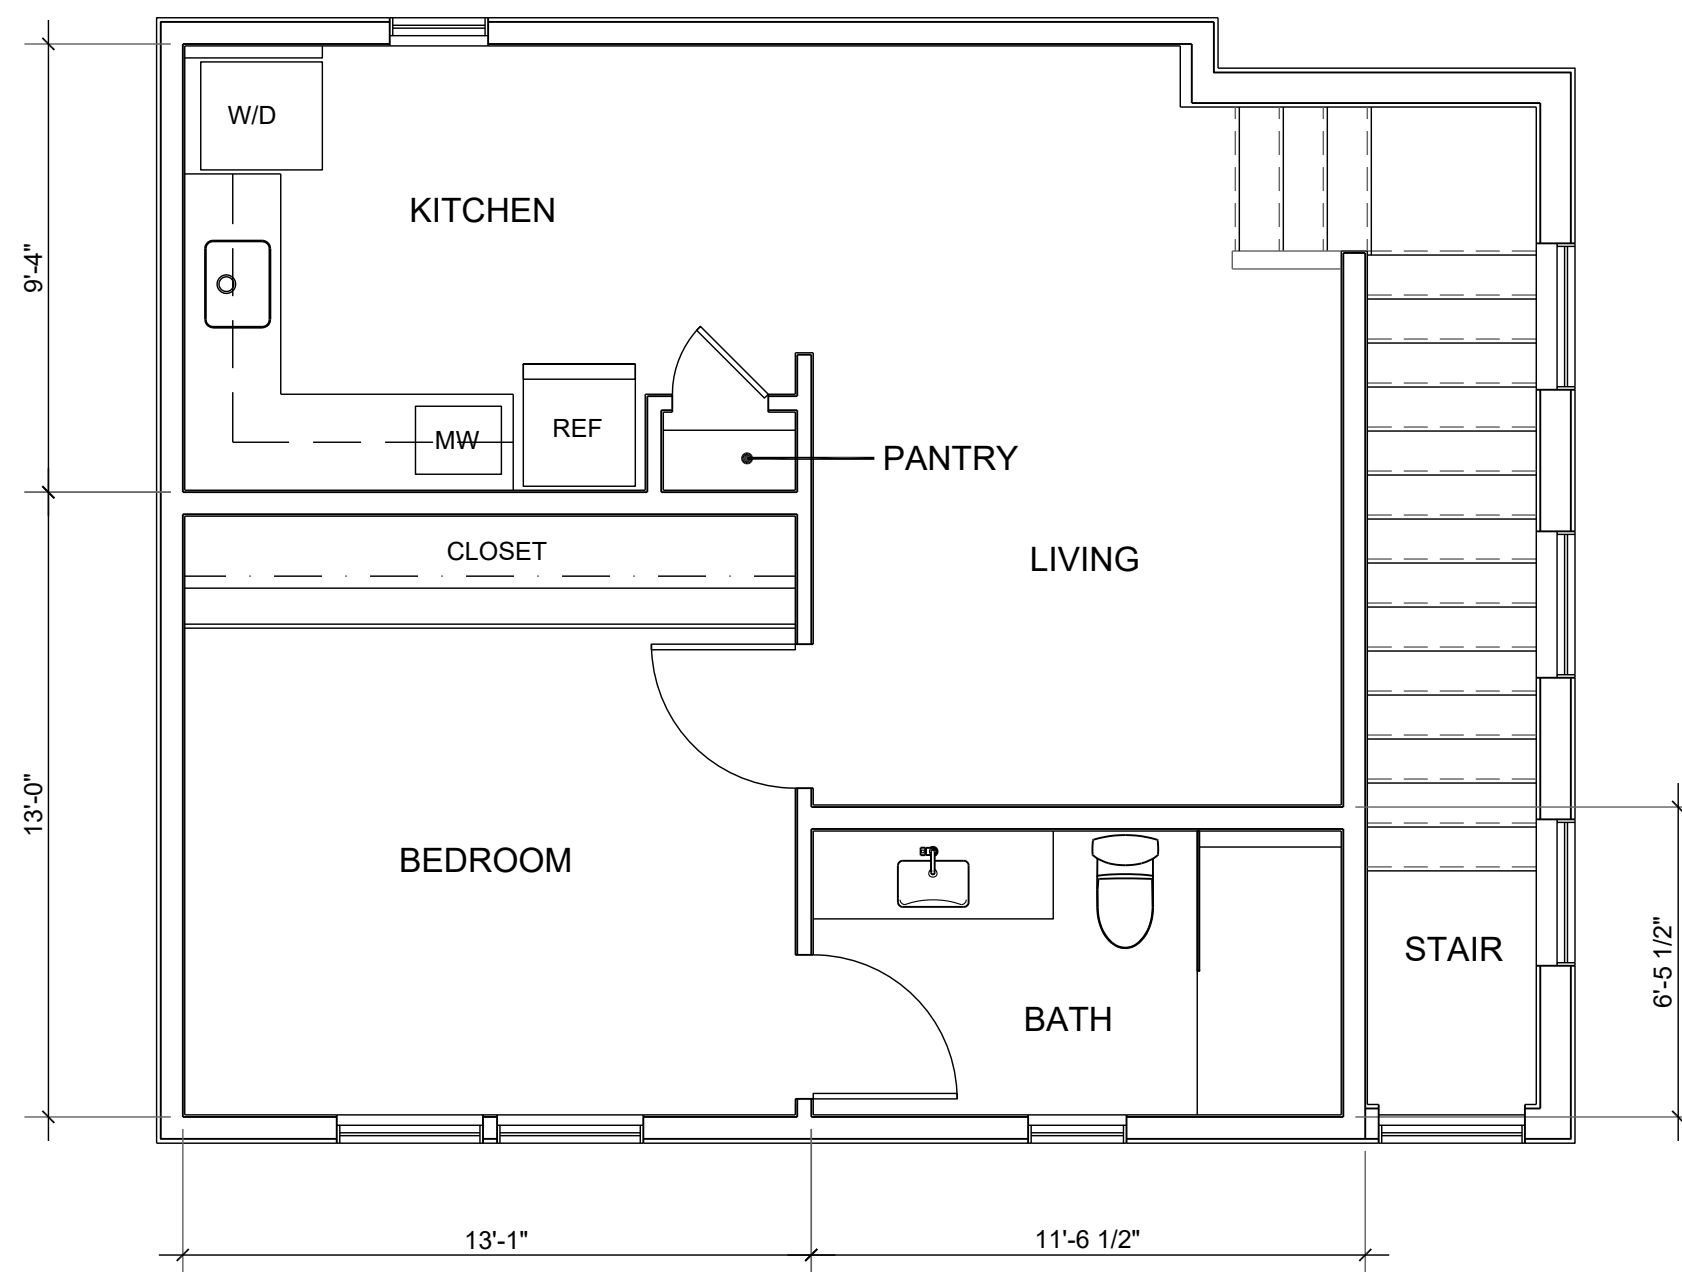


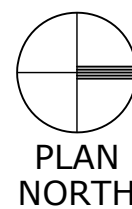

3 ROOF PLAN
1/4" = 1'-0"

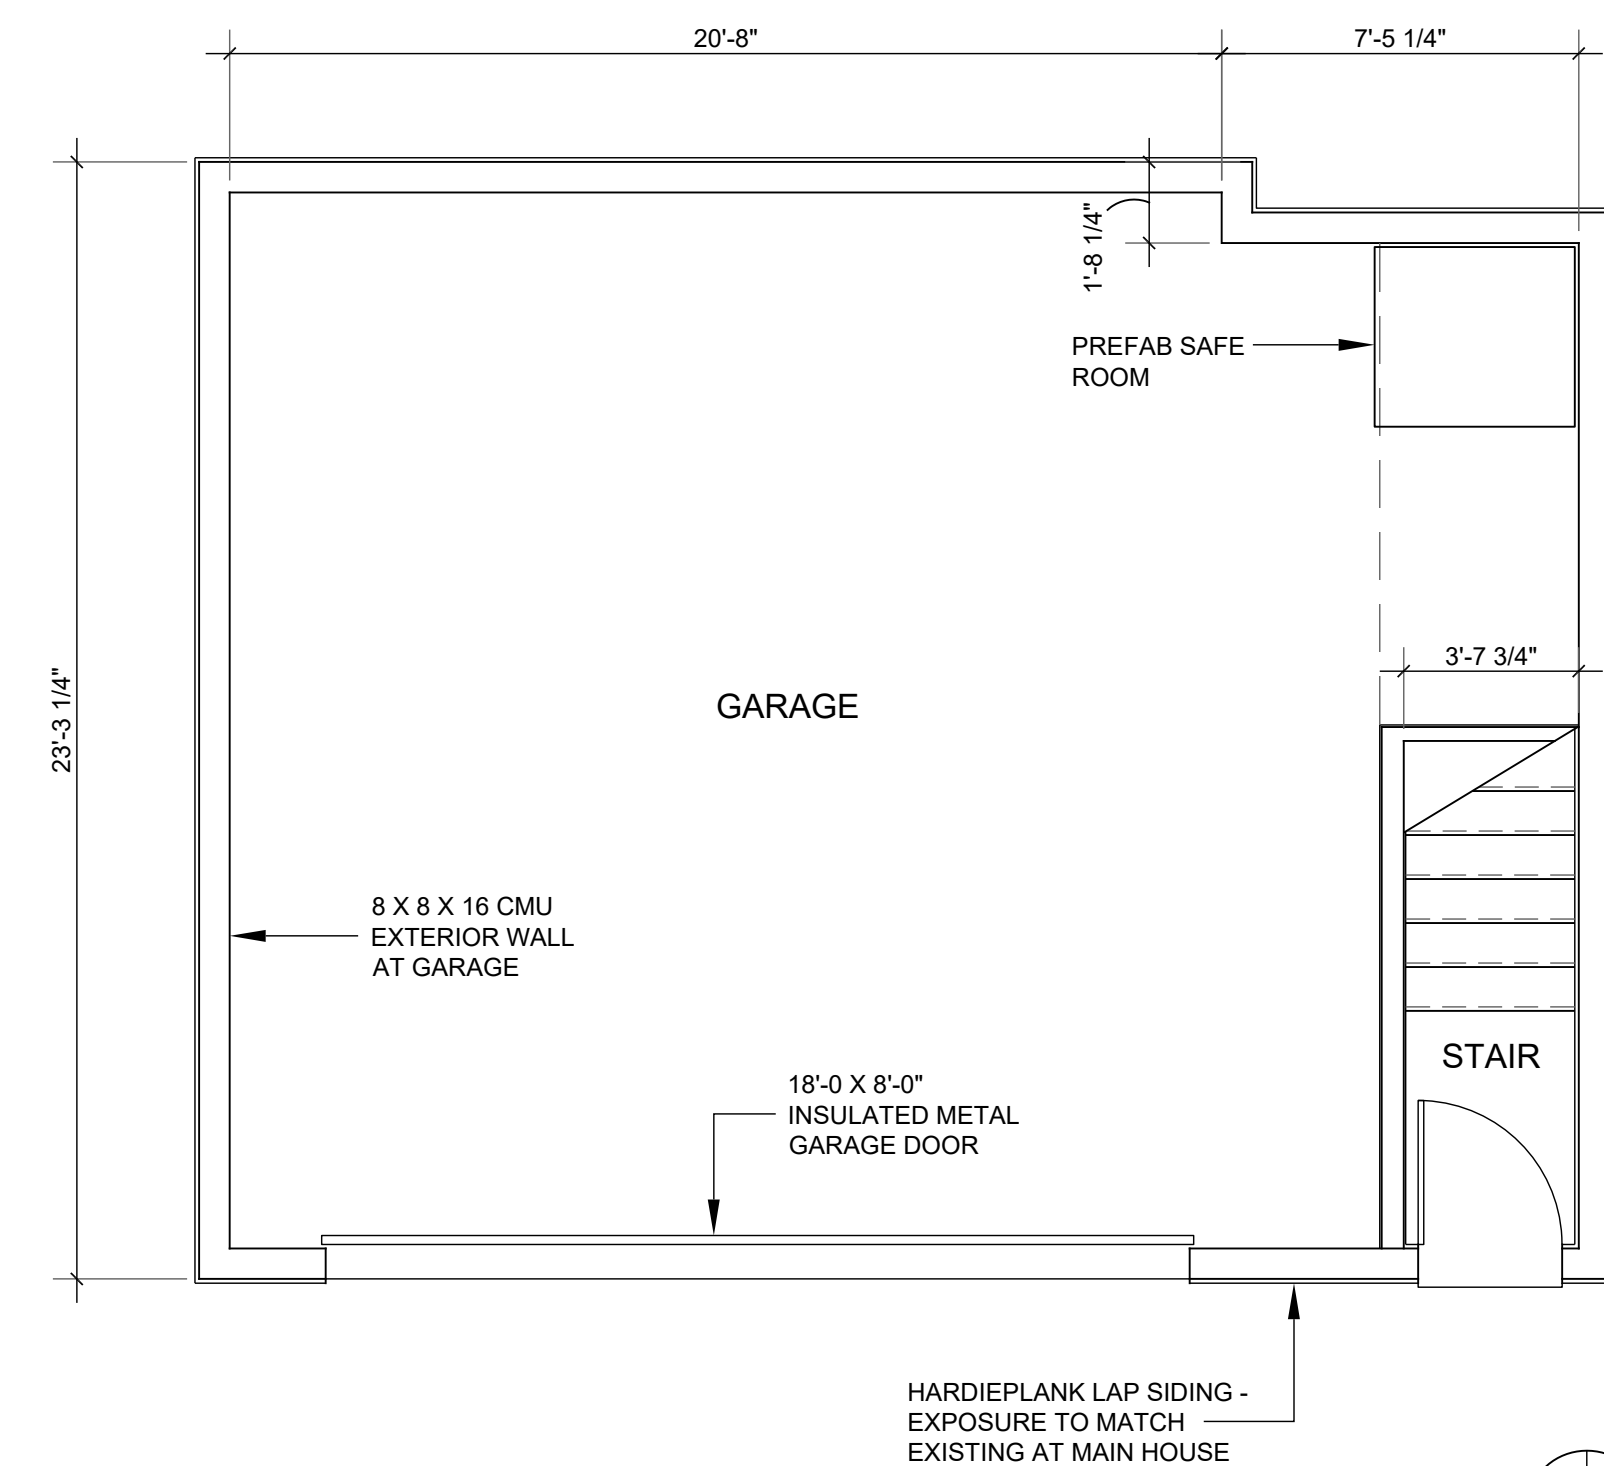

2 SECOND FLOOR
1/4" = 1'-0"

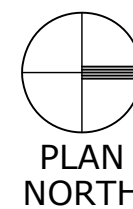


1 FIRST FLOOR
1/4" = 1'-0"



New Garage and ADU for
Laurie Thompson
1066 S. Tennessee St.
McKinney, Texas

SPOTTED DOG

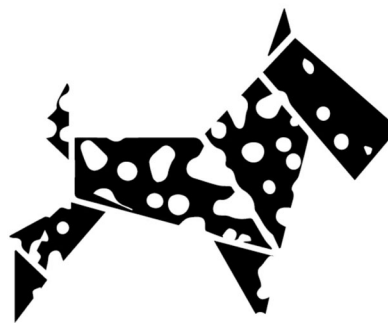

ARCHITECTURE
9540 Garland Rd Suite 381-133
Dallas, TX 75218 T 214.450.1031

Variance Submittal



08-11-25

issue date issue description
08-11-25 Variance Submittal

sheet title

PLANS - FIRST FLOOR,
SECOND FLOOR, EXTERIOR
ELEVATIONS

sheet number

A2