


This document, together with the concepts and designs presented herein, as an instrument of service, is intended only for the specific purpose and client for which it was prepared. Reuse of and improper reliance on this document for any other purpose is prohibited.



| ABBREVIATIONS LEGEND |                     |
|----------------------|---------------------|
| T.W.                 | TOP OF WALL         |
| B.W.                 | BOTTOM OF WALL      |
| E.W.                 | END OF WALL         |
| W.L.                 | WATER LINE          |
| S.S.                 | SANITARY SEWER LINE |
| LA                   | LANDSCAPE AREA      |
| M                    | MENS RESTROOM       |
| W                    | WOMENS RESTROOM     |
| FLEX                 | FLEX SPACE          |
| P.O.B.               | POINT OF BEGINNING  |
| R.O.W.               | RIGHT OF WAY        |
| P.L.                 | PROPERTY LINE       |

| CITY OF MCKINNEY LANDSCAPE REQUIREMENTS (NON-RESIDENTIAL) |                                        |                 |                 |
|-----------------------------------------------------------|----------------------------------------|-----------------|-----------------|
| STREET TREE REQUIREMENT                                   |                                        |                 |                 |
| CITY OF MCKINNEY REQUIREMENT                              | SITE CALCULATIONS                      | REQUIRED        | PROVIDED        |
| 1 CANOPY TREE PER 40 LF OF FRONTAGE (STEWART)             | 563 LF FRONTAGE / 40 = 15 CANOPY TREES | 15 CANOPY TREES | 15 CANOPY TREES |
| 1 CANOPY TREE PER 40 LF OF FRONTAGE (DOVER)               | 330 LF FRONTAGE / 40 = 9 CANOPY TREES  | 9 CANOPY TREES  | 9 CANOPY TREES  |

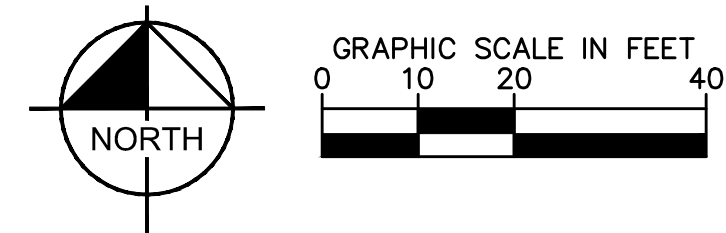

**Kimley»»Horn**  
© 2018 KIMLEY-HORN AND ASSOCIATES, INC.  
5750 GENESIS COURT, SUITE 200, FRISCO, TX 75034  
PHONE: 972-335-3580 FAX: 972-335-3779  
WWW.KIMLEY-HORN.COM  
TEXAS REGISTERED ENGINEERING FIRM F-928

|                          |                    |                 |                  |               |                 |
|--------------------------|--------------------|-----------------|------------------|---------------|-----------------|
| KHA PROJECT<br>067125006 | DATE<br>12/18/2018 | SCALE: AS SHOWN | DESIGNED BY: ALH | DRAWN BY: ALH | CHECKED BY: JRC |
|--------------------------|--------------------|-----------------|------------------|---------------|-----------------|

# AMENITY CENTER LANDSCAPE PLAN

**MERIDIAN AT  
SOUTHGATE**  
CITY OF MCKINNEY  
COLLIN COUNTY, TEXAS


SHEET NUMBER

LP 1.01

A



Plotted By: Stoner, Stephanie Date: December 18, 2018 04:17:03pm File Path: K:\FRI\_Civil\067125006-McKinney\Greens\Landscape\DESIGN\04\_CD\Plan\Sheet\Site Plan\LP 1.01 - Amenitly.cwg  
This document, together with the concepts and designs presented herein, is intended only for the specific purpose and client for which it was prepared. Reuse of and improper reliance on this document without written authorization and adaptation by Kimley-Horn and Associates, Inc. shall be without liability to Kimley-Horn and Associates, Inc.

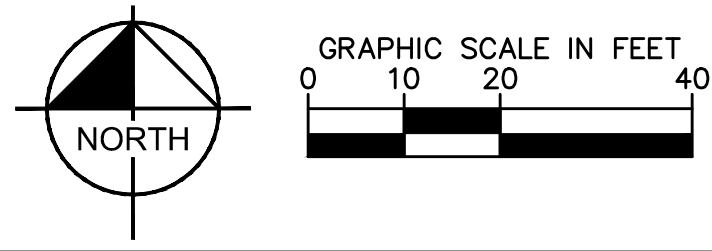

**SYMBOLS LEGEND**

Canopy Tree - Used to Satisfy  
Stewart Road Code Requirements

Canopy Tree - Used to Satisfy  
Dover Drive Code Requirements

**ABBREVIATIONS LEGEND**

|        |                     |
|--------|---------------------|
| T.W.   | TOP OF WALL         |
| B.W.   | BOTTOM OF WALL      |
| E.W.   | END OF WALL         |
| W.L.   | WATER LINE          |
| S.S.   | SANITARY SEWER LINE |
| LA     | LANDSCAPE AREA      |
| M      | MENS RESTROOM       |
| W      | WOMENS RESTROOM     |
| FLEX   | FLEX SPACE          |
| P.O.B. | POINT OF BEGINNING  |
| R.O.W. | RIGHT OF WAY        |
| P.L.   | PROPERTY LINE       |

**PARKING DATA TABLE**



| AREA                                         | REQUIRED | Provided |
|----------------------------------------------|----------|----------|
| N/A                                          | N/A      | N/A      |
| POOL AREA = (1,254 SF) (1/200 SF) = 6 Spaces |          |          |
| 12                                           |          |          |

**CITY OF MCKINNEY LANDSCAPE REQUIREMENTS (NON-RESIDENTIAL)**

| STREET TREE REQUIREMENT                       |                                        |                 |                 |
|-----------------------------------------------|----------------------------------------|-----------------|-----------------|
| CITY OF MCKINNEY REQUIREMENT                  | SITE CALCULATIONS                      | REQUIRED        | PROVIDED        |
| 1 CANOPY TREE PER 40 LF OF FRONTAGE (STEWART) | 567 LF FRONTAGE / 40 = 15 CANOPY TREES | 15 CANOPY TREES | 15 CANOPY TREES |
| 1 CANOPY TREE PER 40 LF OF FRONTAGE (DOVER)   | 277 LF FRONTAGE / 40 = 7 CANOPY TREES  | 7 CANOPY TREES  | 8 CANOPY TREES  |

**PLANT SCHEDULE**

| TREES           | CODE  | QTY   | BOTANICAL NAME / COMMON NAME                        | SPECIFICATIONS                      | REMARKS                                                                    |
|-----------------|-------|-------|-----------------------------------------------------|-------------------------------------|----------------------------------------------------------------------------|
|                 | AB    | 14    | Acer buergerianum / Trident Maple                   | 3" cal, 12' ht x 4' spr             | Full, Straight, Single Leader                                              |
|                 | BN    | 3     | Betula nigra / River Birch Multi-Trunk              | 2" cal, 6'-8' ht, 3'-4' spr         | Full, Straight, Multi-Trunk                                                |
|                 | EX    | 1     | Existing Tree / Cedar Elm                           | Relocated                           | Ref. Tree Preservation Plan                                                |
|                 | QS    | 10    | Quercus shumardii / Shumard Red Oak                 | 4" cal, 12' ht, 5' spr              | Full, Straight, Single Leader                                              |
|                 | QV    | 16    | Quercus virginiana / Southern Live Oak              | 4" cal, 12' ht, 5' spr              | Full, Straight, Single Leader                                              |
| UNDERSTORY TREE | CODE  | QTY   | BOTANICAL NAME / COMMON NAME                        | SPECIFICATIONS                      | REMARKS                                                                    |
|                 | LN    | 10    | Lagerstroemia x 'Natchez' / Crape Myrtle            | 2.5", 8' ht, 3' spr                 | Standard, Full                                                             |
| SHRUBS          | CODE  | QTY   | BOTANICAL NAME / COMMON NAME                        | SPECIFICATIONS                      | REMARKS                                                                    |
|                 | AOV   | 3     | Agave ovatifolia / Whale's Tongue Agave             | 24" ht, 18" spr.                    | Full                                                                       |
|                 | MYR   | 5     | Myrica pusilla / Dwarf Southern Wax Myrtle          | 36" ht, 24" spr, 36" oc             | Full, 5 gallon min.                                                        |
| SHRUB AREAS     | CODE  | QTY   | BOTANICAL NAME / COMMON NAME                        | SPECIFICATIONS                      | REMARKS                                                                    |
|                 | CDI   | 215   | Carex divulsa / Berkeley Sedge                      | 12" ht, 18" spr, 24" oc             | Full                                                                       |
|                 | ECU   | 453   | Eragrostis curvula / Weeping Lovegrass              | 24" ht, 18" spr, 30" oc             | Full                                                                       |
|                 | FGL   | 1,042 | Festuca glauca / Blue Fescue                        | 6" ht, 6" spr, 12" oc               | Full                                                                       |
|                 | MSI   | 244   | Miscanthus sinensis 'Adagio' / Adagio Eulalia Grass | 24" ht, 18" spr, 24" oc             | Full                                                                       |
|                 | MUB   | 99    | Muhlenbergia lindheimeri 'Big' / Big Muhly          | 24" ht, 18" spr, 24" oc             | Full, 5 gallon min.                                                        |
|                 | MUH   | 9     | Muhlenbergia capillaris / Pink Muhly                | 24" ht, 18" spr, 24" oc             | Full                                                                       |
|                 | NAS   | 331   | Nassella tenuissima / Texas Needle Grass            | 24" ht, 18" spr, 24" oc             | Full                                                                       |
|                 | YRE   | 52    | Yucca recurvifolia / Soft Leaf Yucca                | 5 gal                               |                                                                            |
| GROUND COVERS   | CODE  | QTY   | BOTANICAL NAME / COMMON NAME                        | SPECIFICATIONS                      | REMARKS                                                                    |
|                 | SAL   | 174   | Salvia greggii / Autumn Sage                        | Install                             | Full, 1 gallon min.                                                        |
| MISC            | CODE  | QTY   | BOTANICAL NAME / COMMON NAME                        | SPECIFICATIONS                      | REMARKS                                                                    |
|                 | SOD   | TBD   | Cynodon dactylon / Bermuda Grass                    |                                     | Solid, rolled tight sand filled joints, 100% pest, weed, and disease free. |
|                 | SE    | TBD   | Steel Edge                                          | 3/16" x 4" steel plate, see detail. |                                                                            |
|                 | MULCH | TBD   | Hardwood                                            |                                     | 3" depth min, all trees in sod to receive 4' diameter ring.                |

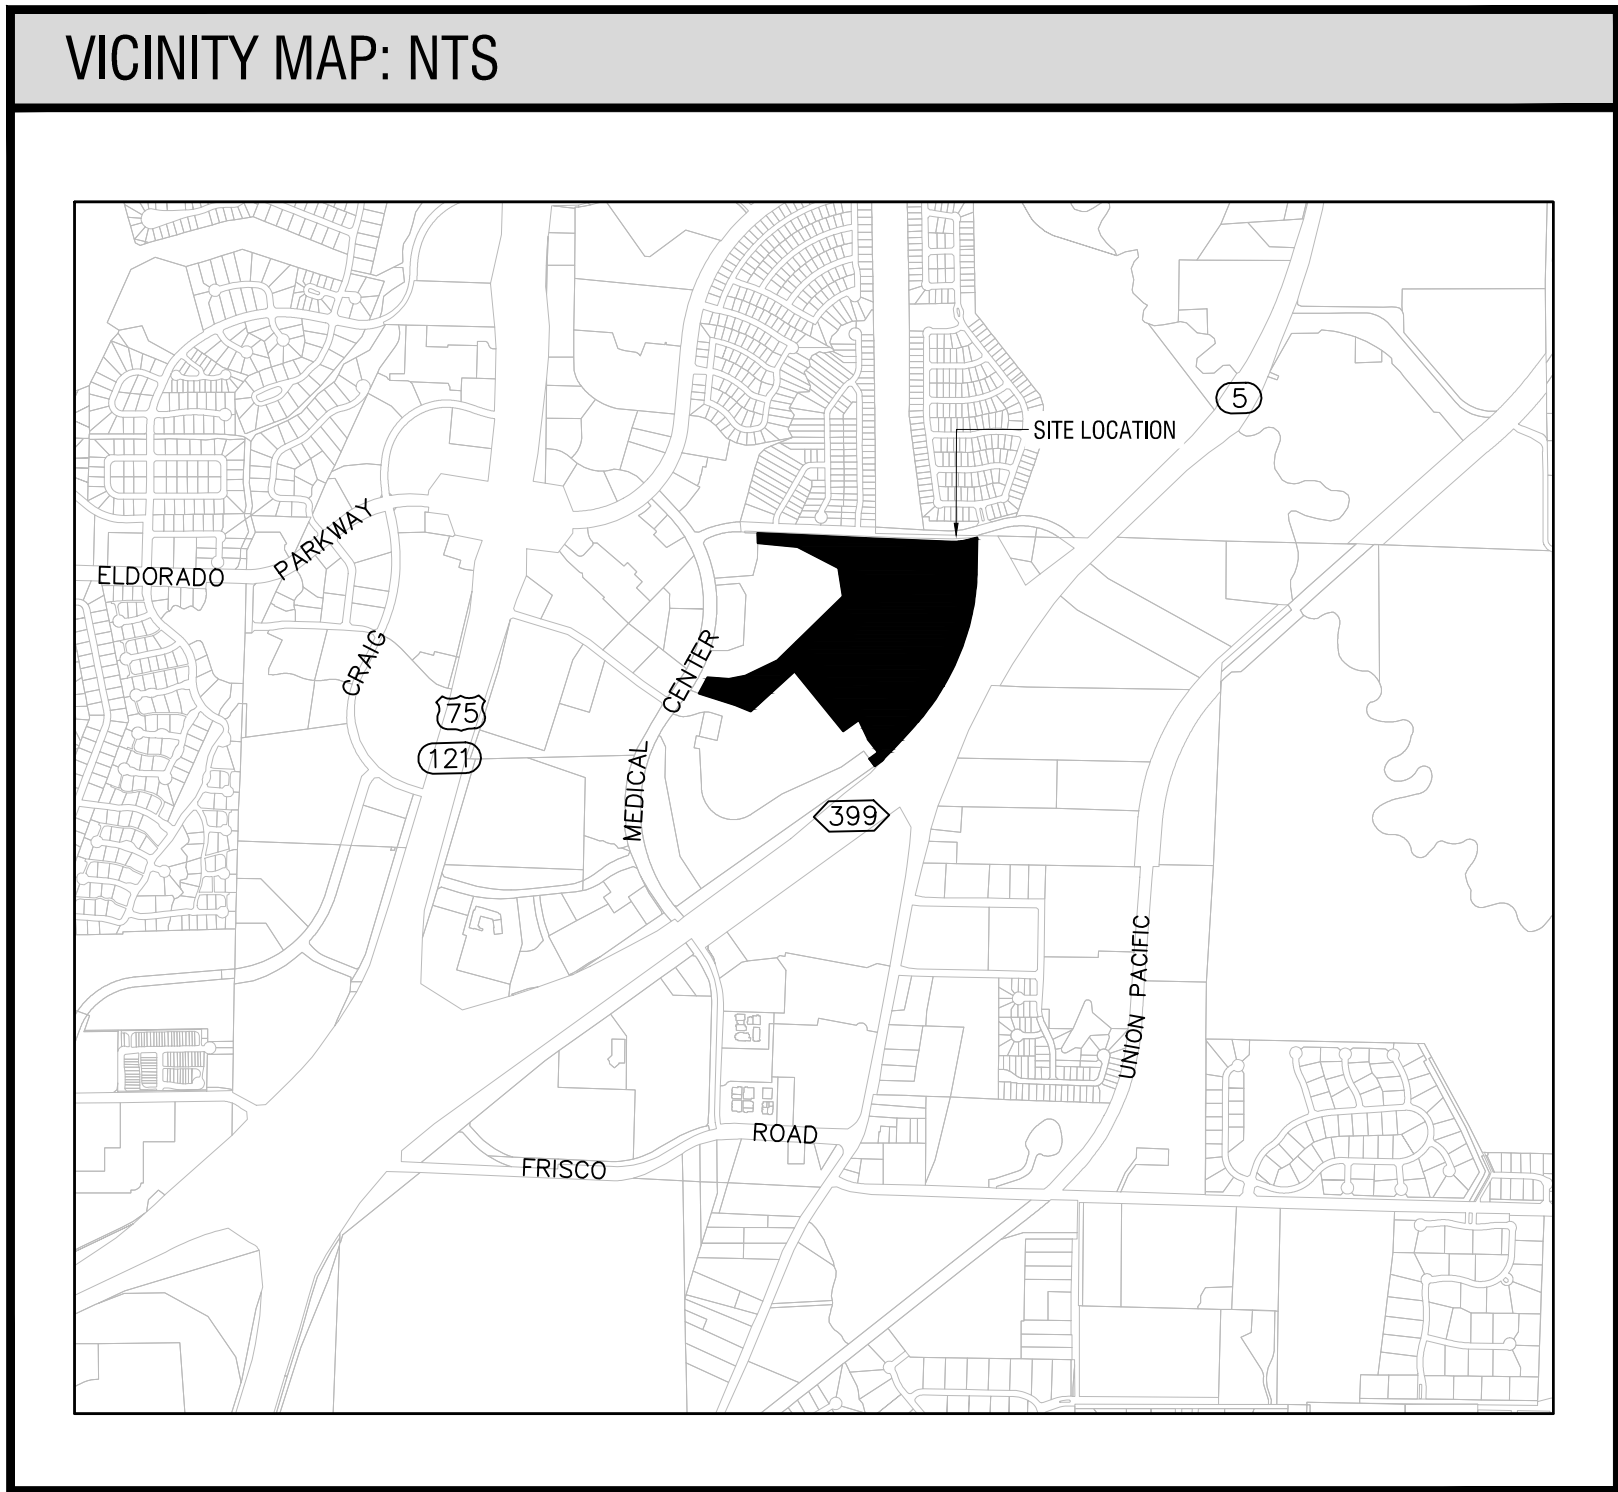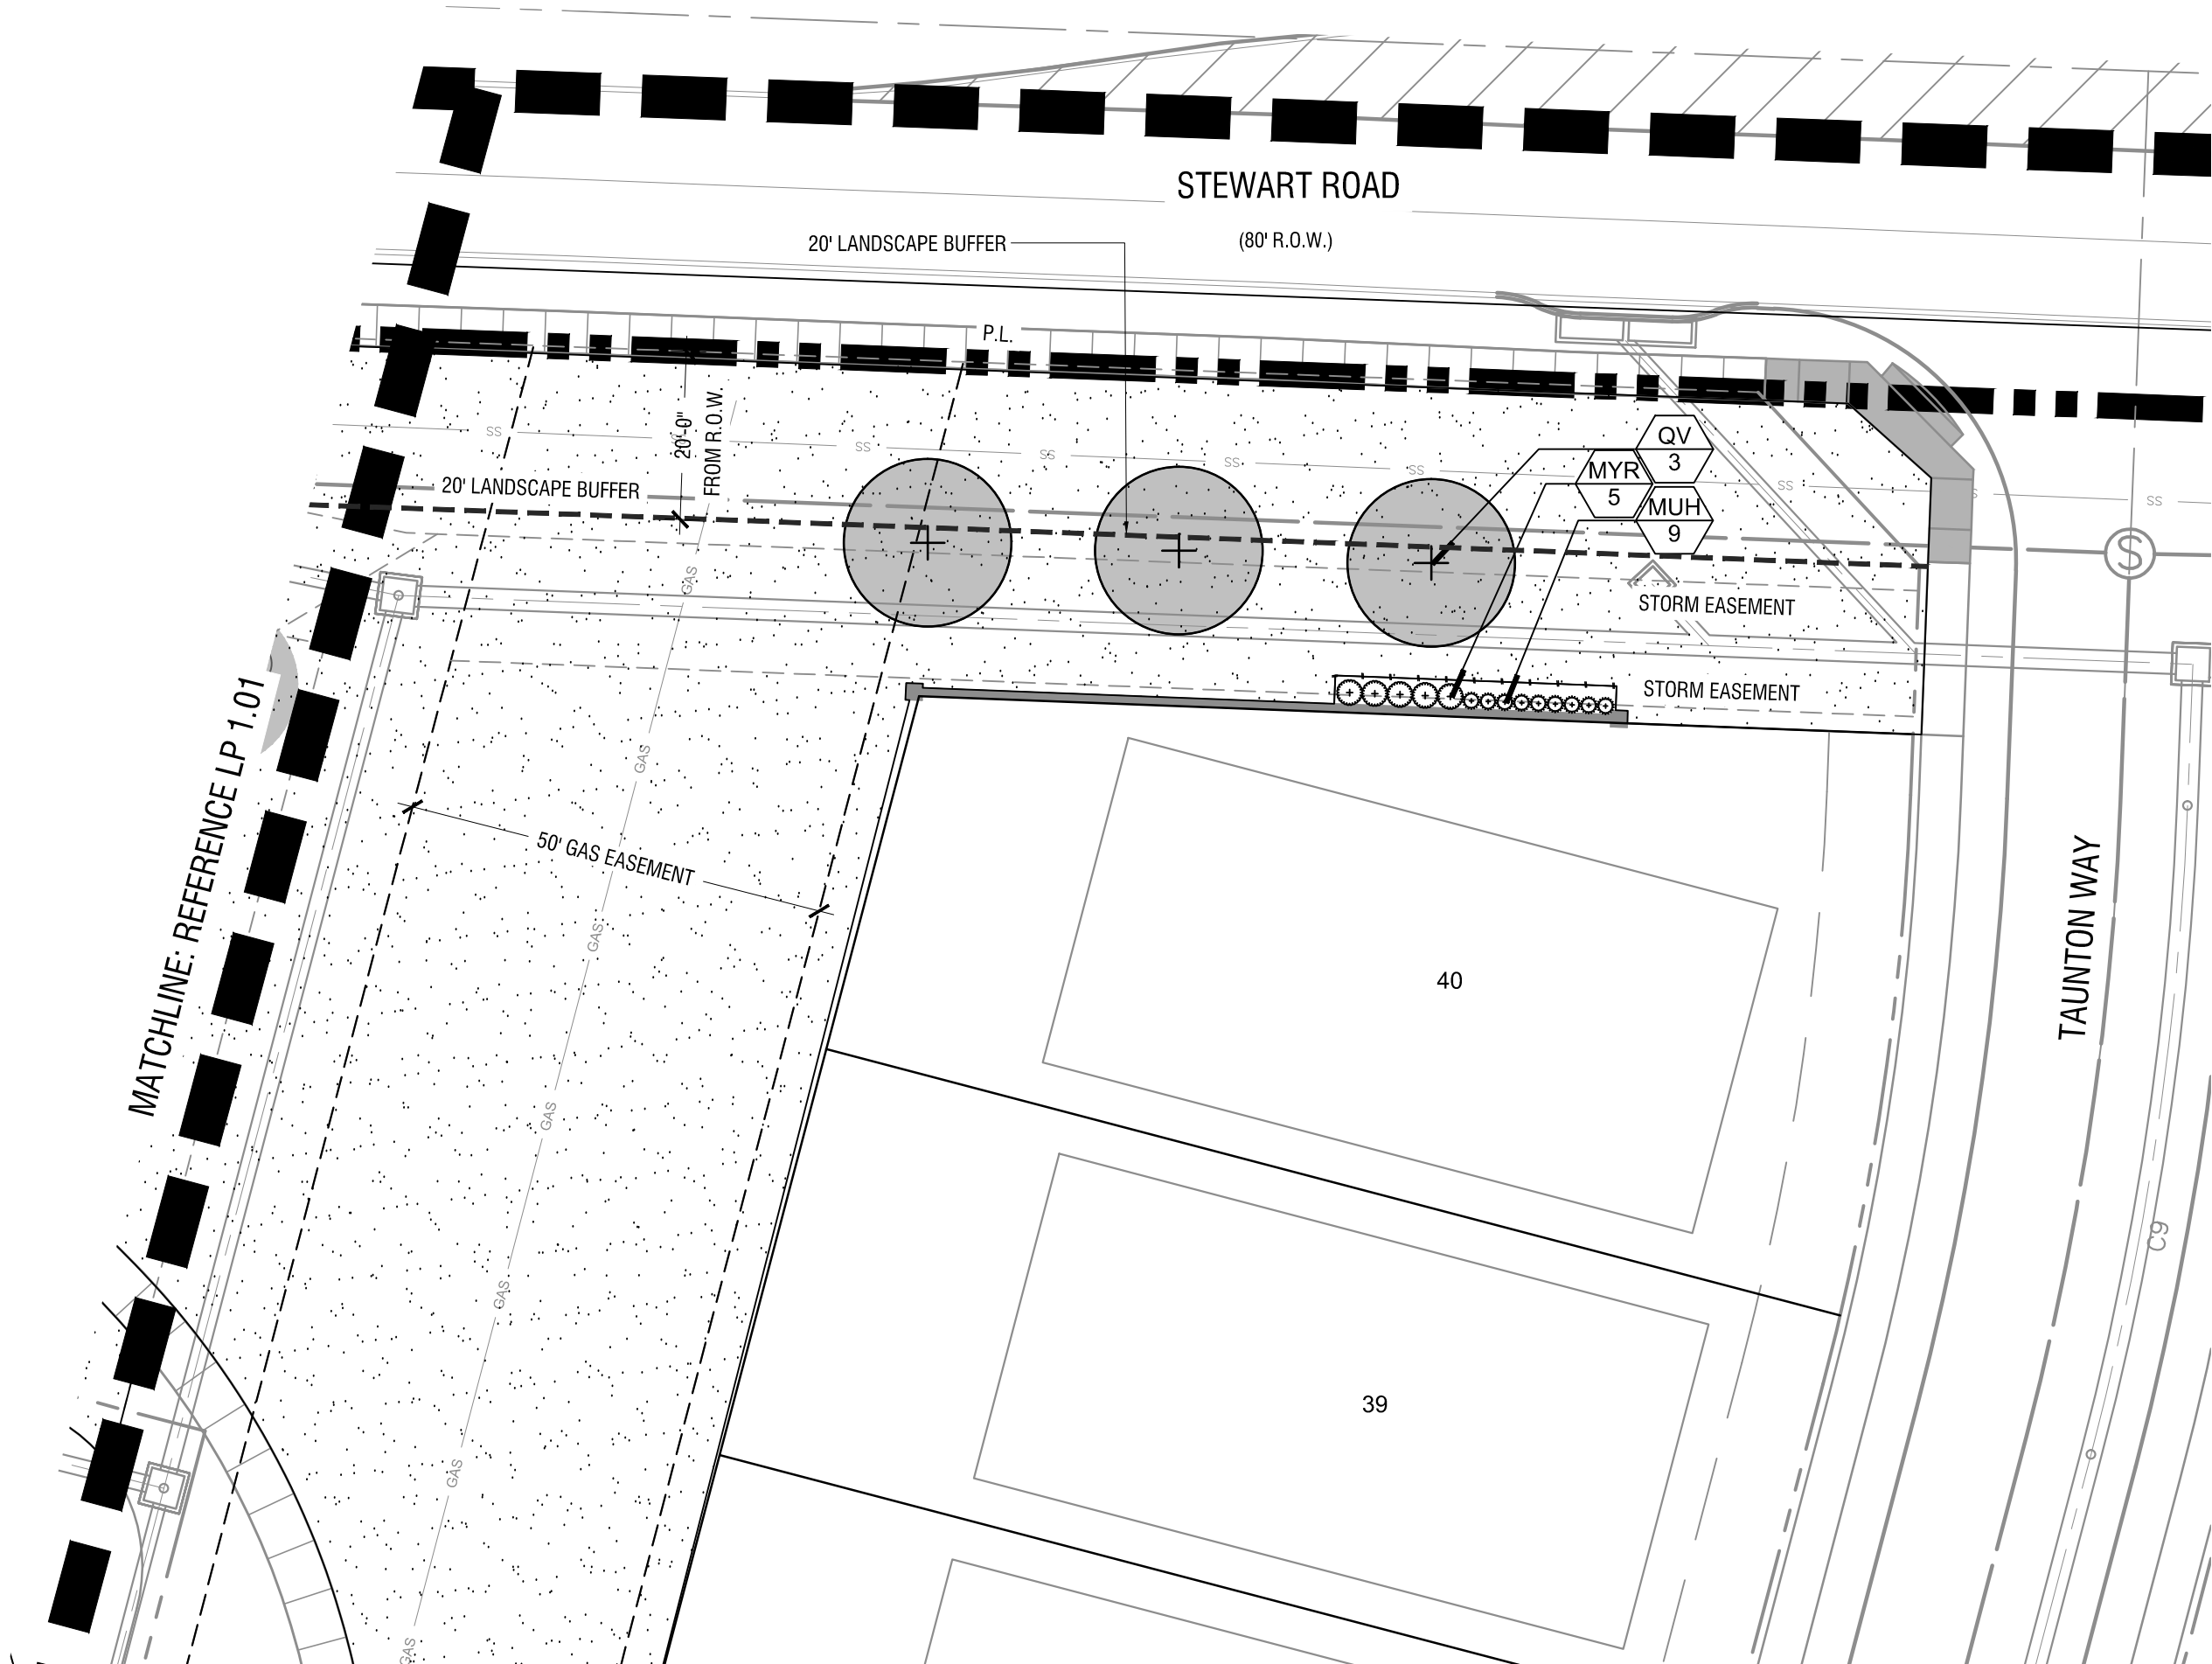

AMENITY CENTER LANDSCAPE PLAN

SCALE: 1" = 20'-0"

A

| No. | REVISIONS | DATE | BY |
|-----|-----------|------|----|
|     |           |      |    |
|     |           |      |    |
**Kimley»Horn**

© 2018 KIMLEY-HORN AND ASSOCIATES, INC.  
5750 GENESIS COURT, SUITE 200, FRISCO, TX 75034  
PHONE: 972-335-3580 FAX: 972-335-3779  
WWW.KIMLEY-HORN.COM  
TEXAS REGISTERED ENGINEERING FIRM F-928

**PRELIMINARY**

FOR REVIEW ONLY  
Not for construction or permit purposes.

**Kimley»Horn**

P.L.A. JONATHAN R. CAMPBELL  
L.A. No. 3123 Date 12/18/2018

|                          |                    |                 |                  |               |                 |
|--------------------------|--------------------|-----------------|------------------|---------------|-----------------|
| KHA PROJECT<br>067125006 | DATE<br>12/18/2018 | SCALE: AS SHOWN | DESIGNED BY: ALH | DRAWN BY: ALH | CHECKED BY: JRC |
|--------------------------|--------------------|-----------------|------------------|---------------|-----------------|

AMENITY CENTER  
LANDSCAPE PLAN

MERIDIAN AT  
SOUTHGATE  
CITY OF MCKINNEY  
COLLIN COUNTY, TEXAS

SHEET NUMBER  
LP 1.02