
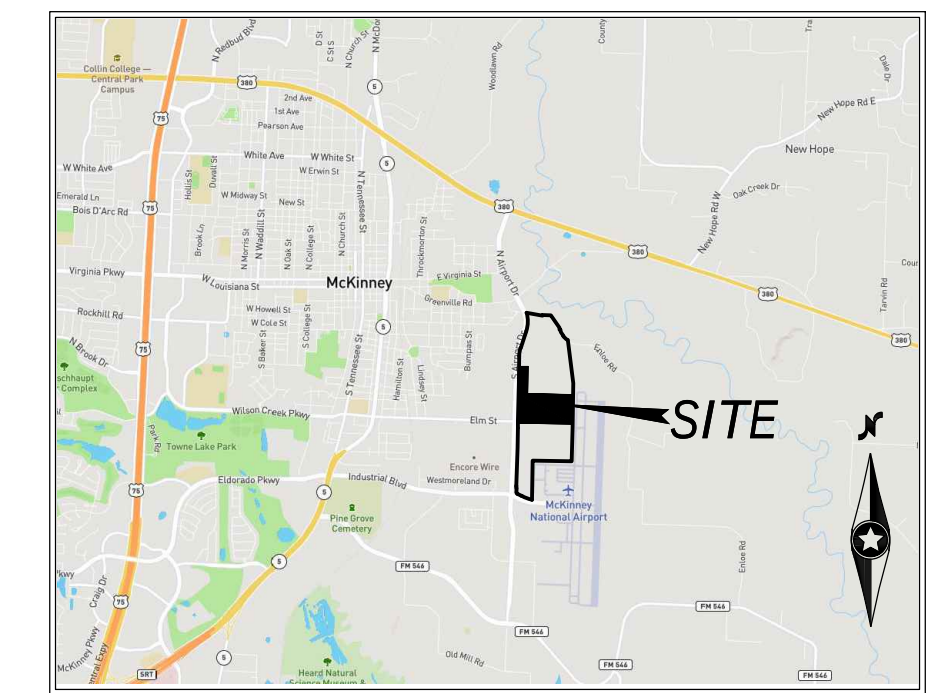
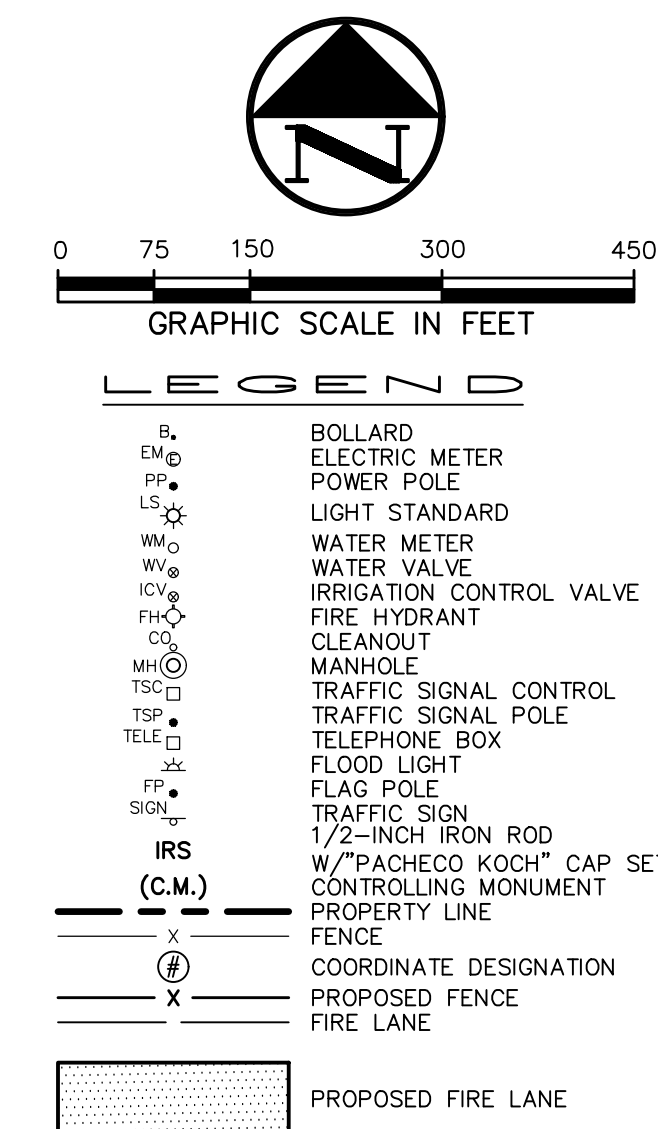


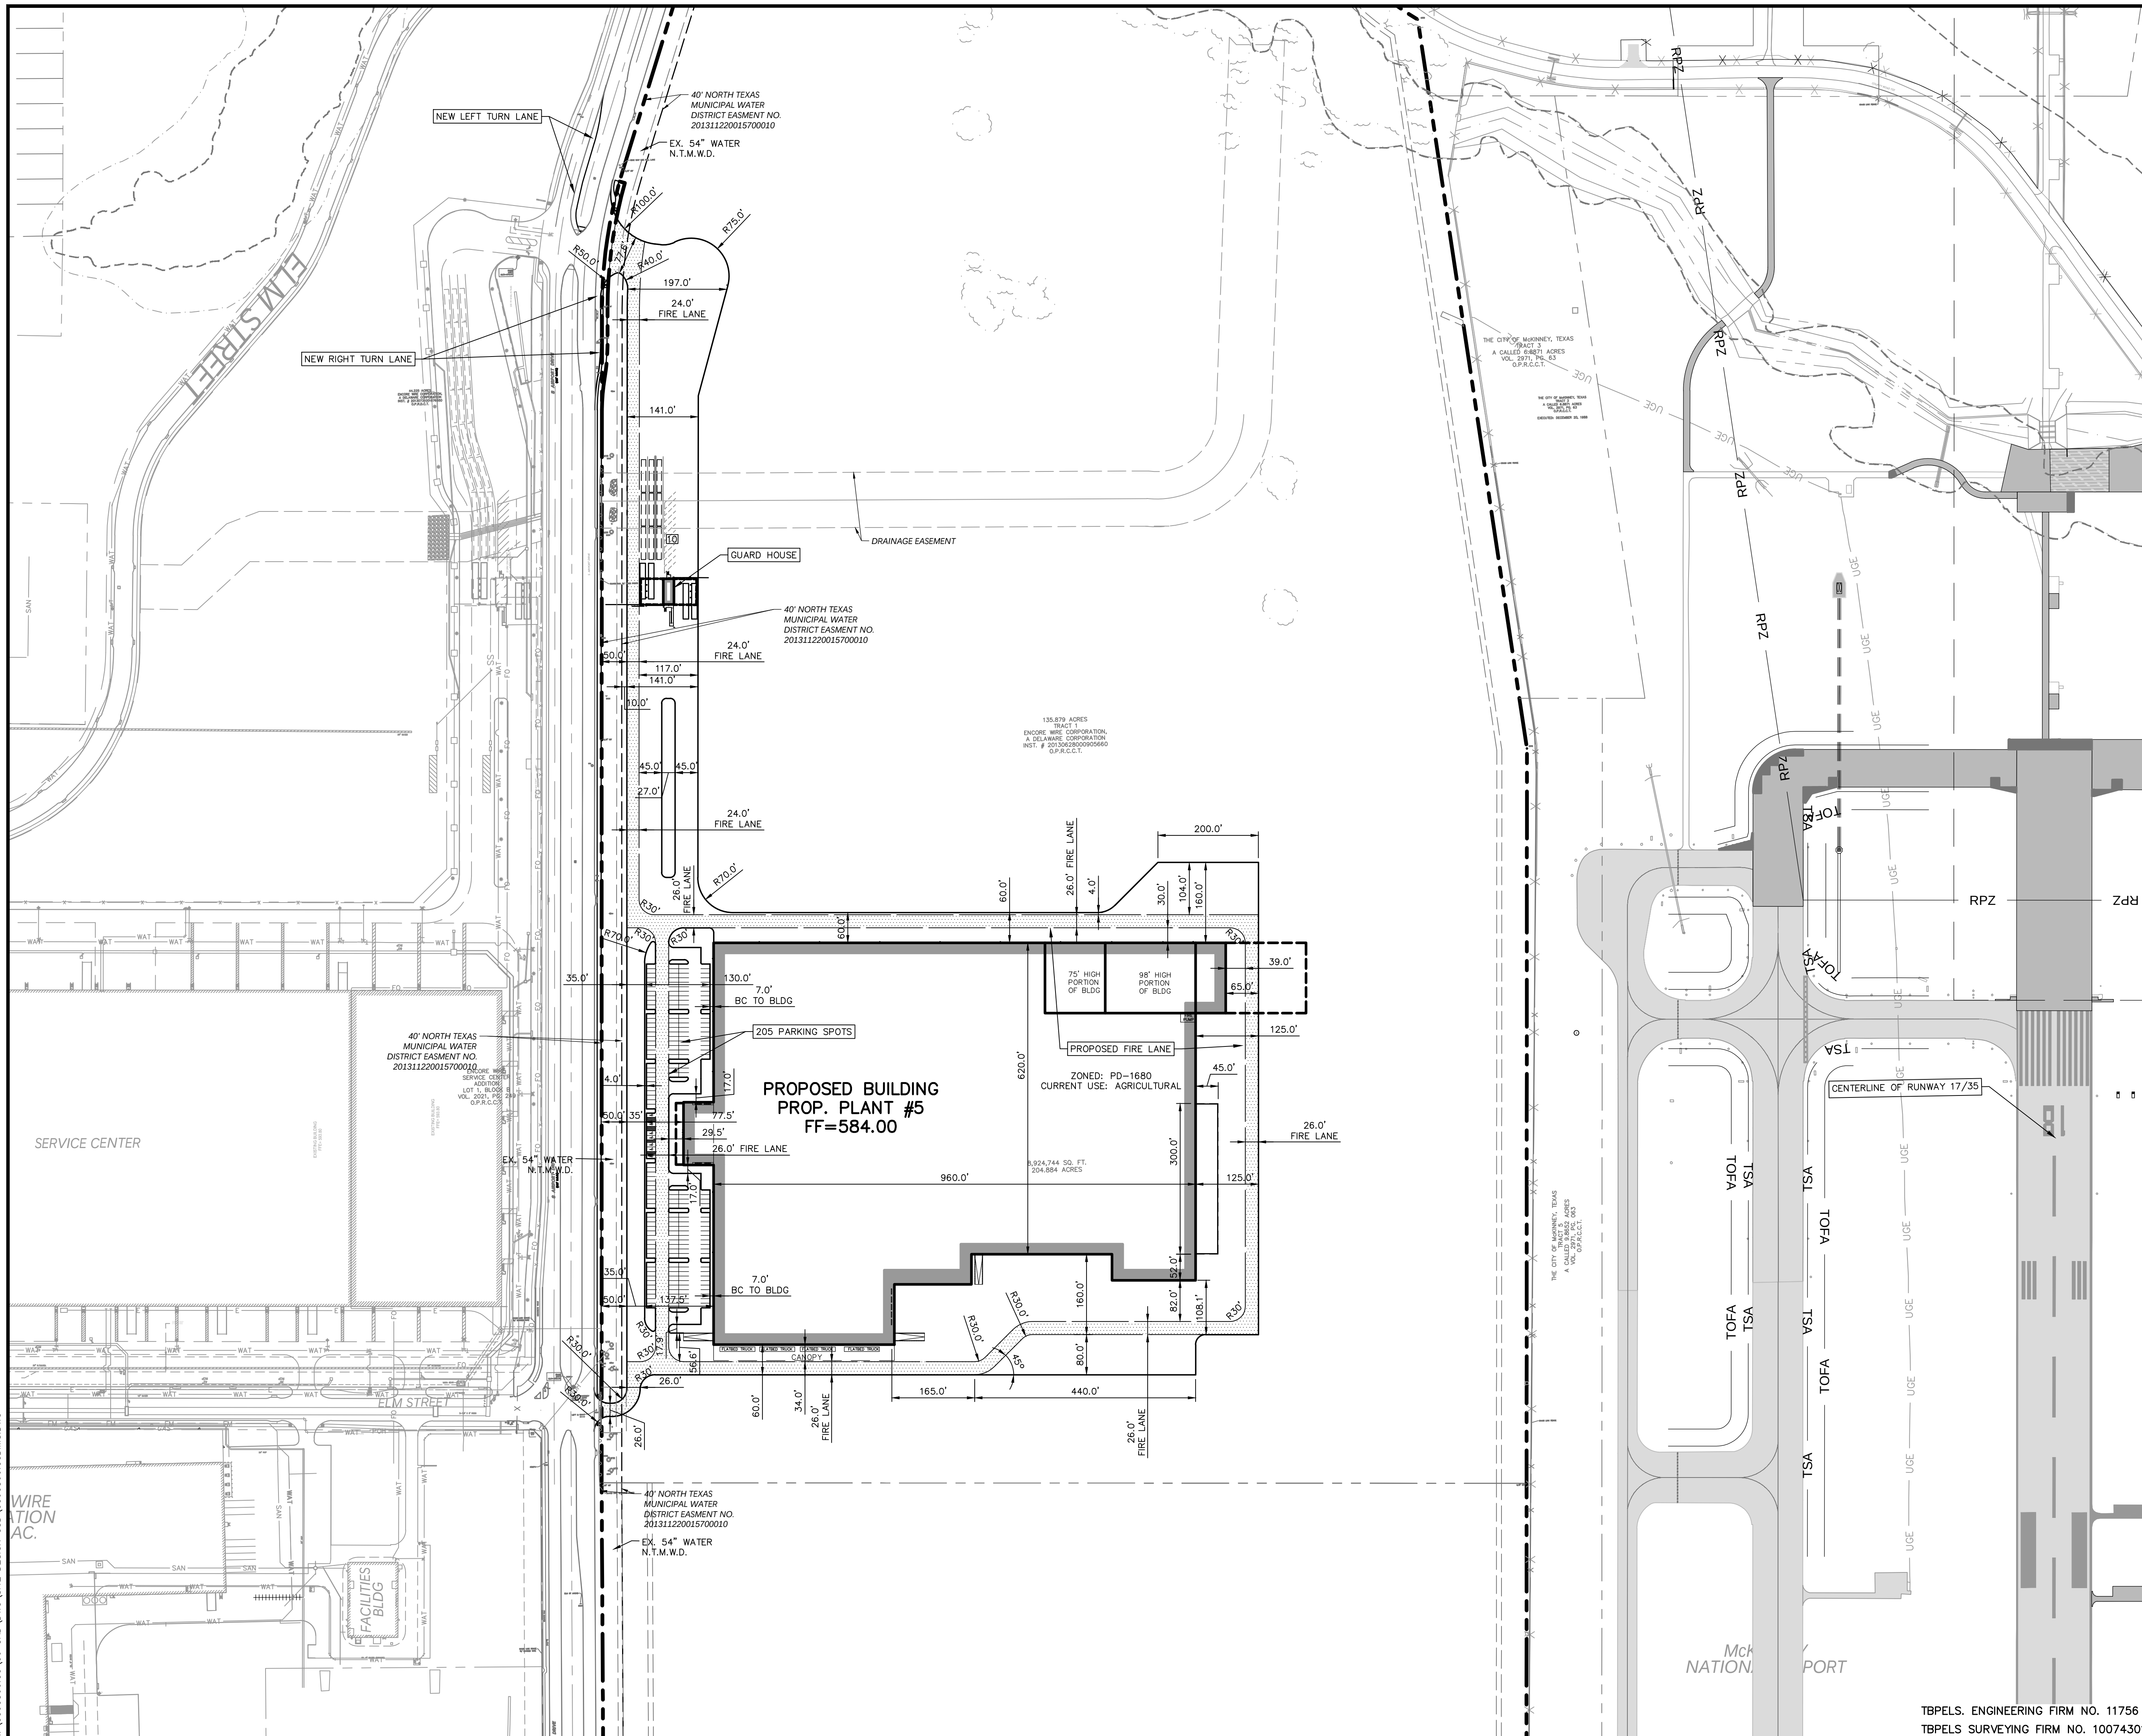

VICINITY MAP
NOT TO SCALE

PRELIMINARY
NOT FOR CONSTRUCTION

THIS DOCUMENT IS ISSUED FOR THE PURPOSE OF SCHEMATIC REVIEW ONLY AND IS NOT INTENDED FOR PERMITTING, BIDDING, OR CONSTRUCTION PURPOSES.

PLANS PREPARED UNDER THE DIRECT SUPERVISION OF A. GREGORY GERBIG, P.E.
TEXAS REGISTRATION NO. 118740
DATE: 04/09/2025

ISSUED FOR PRELIMINARY PRICING PURPOSES ONLY
(SUBJECT TO REVISION PRIOR TO CONSTRUCTION)

THESE DOCUMENTS HAVE BEEN PREPARED BY THE ENGINEER WITH THE INTENT OF COMPLYING WITH ALL CITY STANDARD REQUIREMENTS. THESE DOCUMENTS HAVE **NOT** BEEN APPROVED AND RELEASED FOR CONSTRUCTION BY THE CITY AS OF THIS DATE AND, THEREFORE, REVISIONS MAY BE REQUIRED PRIOR TO CONSTRUCTION. BY ANY USE OF THESE DOCUMENTS, THE USER AFFIRMS THEIR UNDERSTANDING OF THE PRELIMINARY STATUS OF THE PLANS AND THE POTENTIAL FOR REVISION PRIOR TO ANY CONSTRUCTION.

NO.	DATE	REVISION					
Westwood Westwood Professional Services, Inc.				7557 RAMBLER ROAD SUITE 1400 DALLAS, TX 75231 972.235.3031 westwoodps.com			
SITE PLAN EXHIBIT							
PLANT NO. 5							
ENCORE WIRE CORPORATION							
CITY OF MCKINNEY, COLLIN COUNTY, TEXAS							
DESIGN	DRAWN	DATE	SCALE	NOTES	FILE	NO.	
AGG	DAR	APRIL 2025	1"=150'			SP 1	

ENCORE WIRE CORPORATION - PLANT NO. 5

DRODRIGUEZ
4/9/2025 2:44 PM
N:\0060366.00\06 CAD\DWG\SITE DESIGN C3D\0060366.00DIMS.DWG

TBPCLS. ENGINEERING FIRM NO. 11756
TBPCLS SURVEYING FIRM NO. 1007430

WPS-0060366.00DIMS.DWG WPS FILE: 0060366.00