



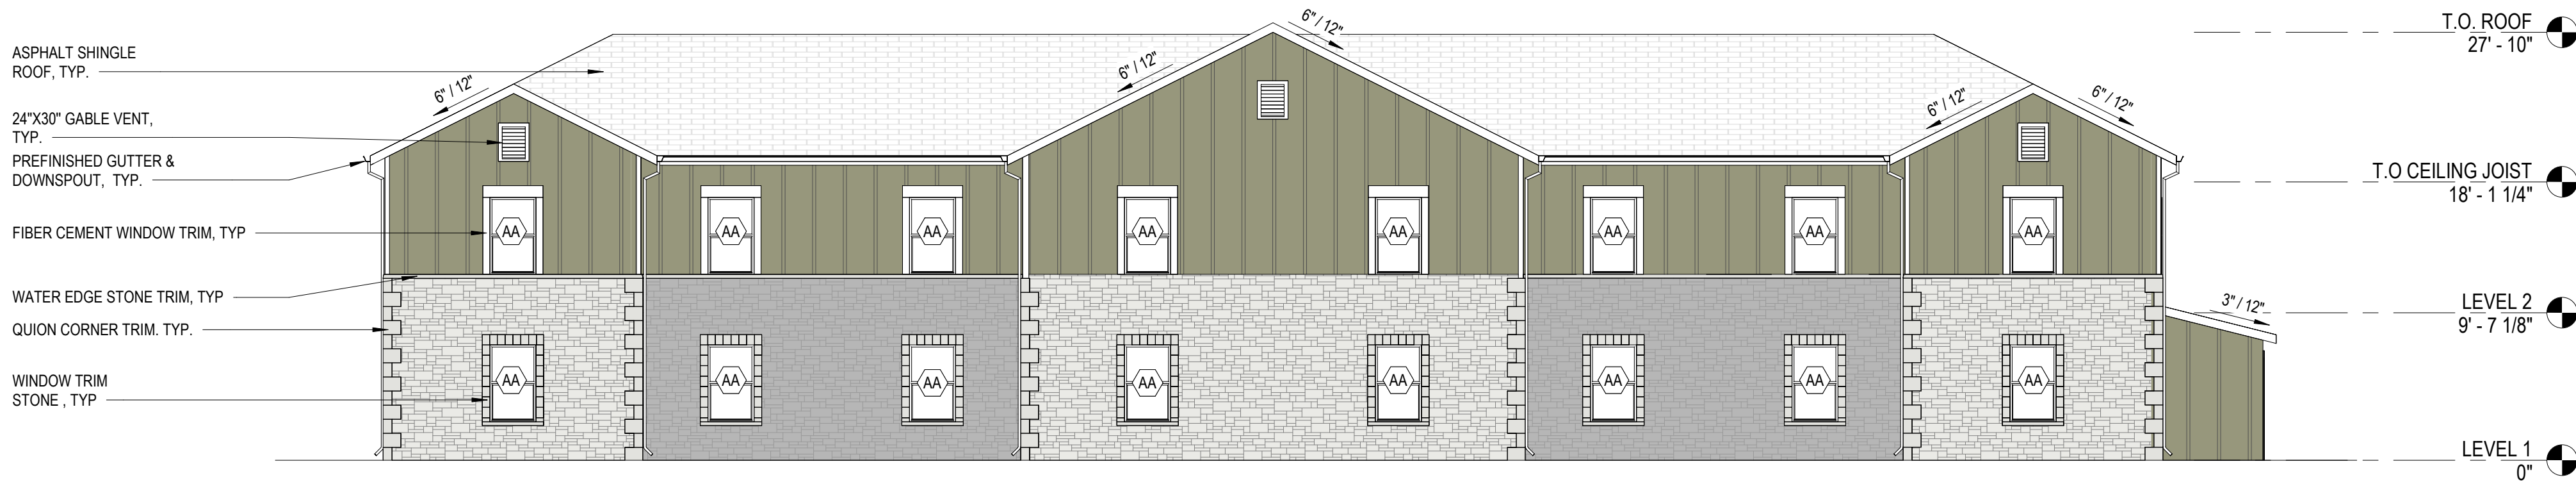


1 BLDG A - EAST ELEVATION
SCALE: 1/8" = 1'-0" REF: 1/A1.00



2 BLDG A - WEST ELEVATION
SCALE: 1/8" = 1'-0" REF: 1/A1.00

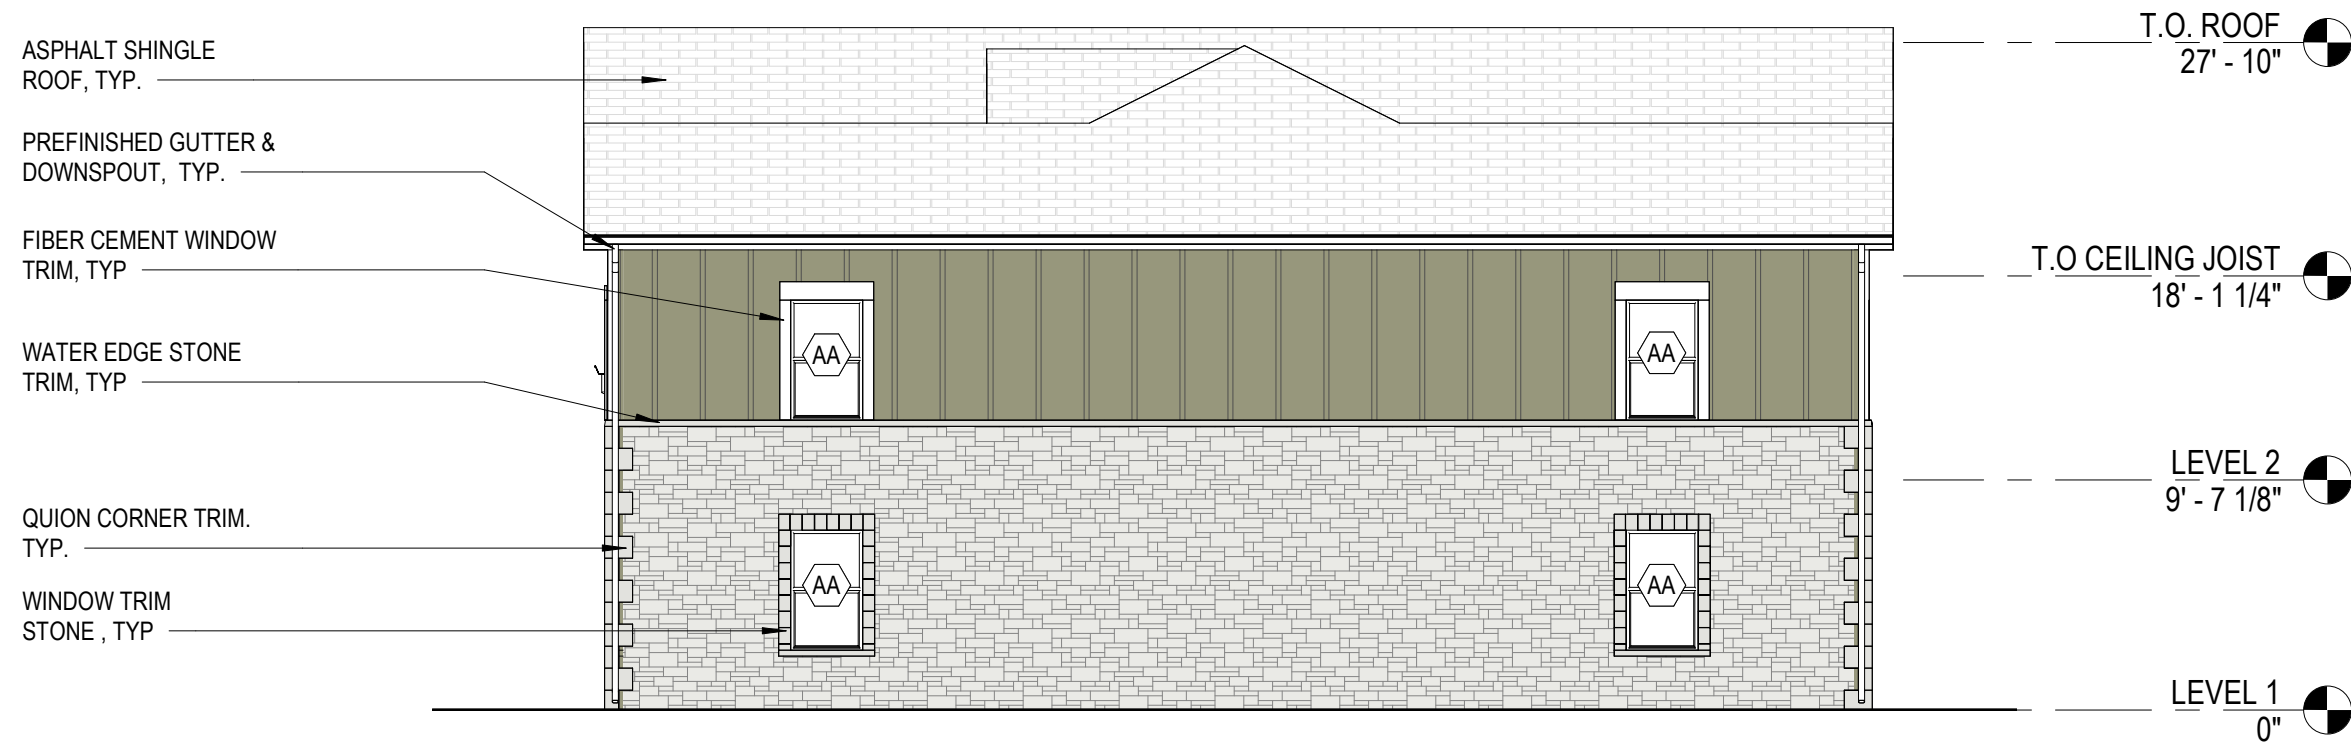

3 BLDG A - NORTH ELEVATION
SCALE: 1/8" = 1'-0" REF: 1/A1.00

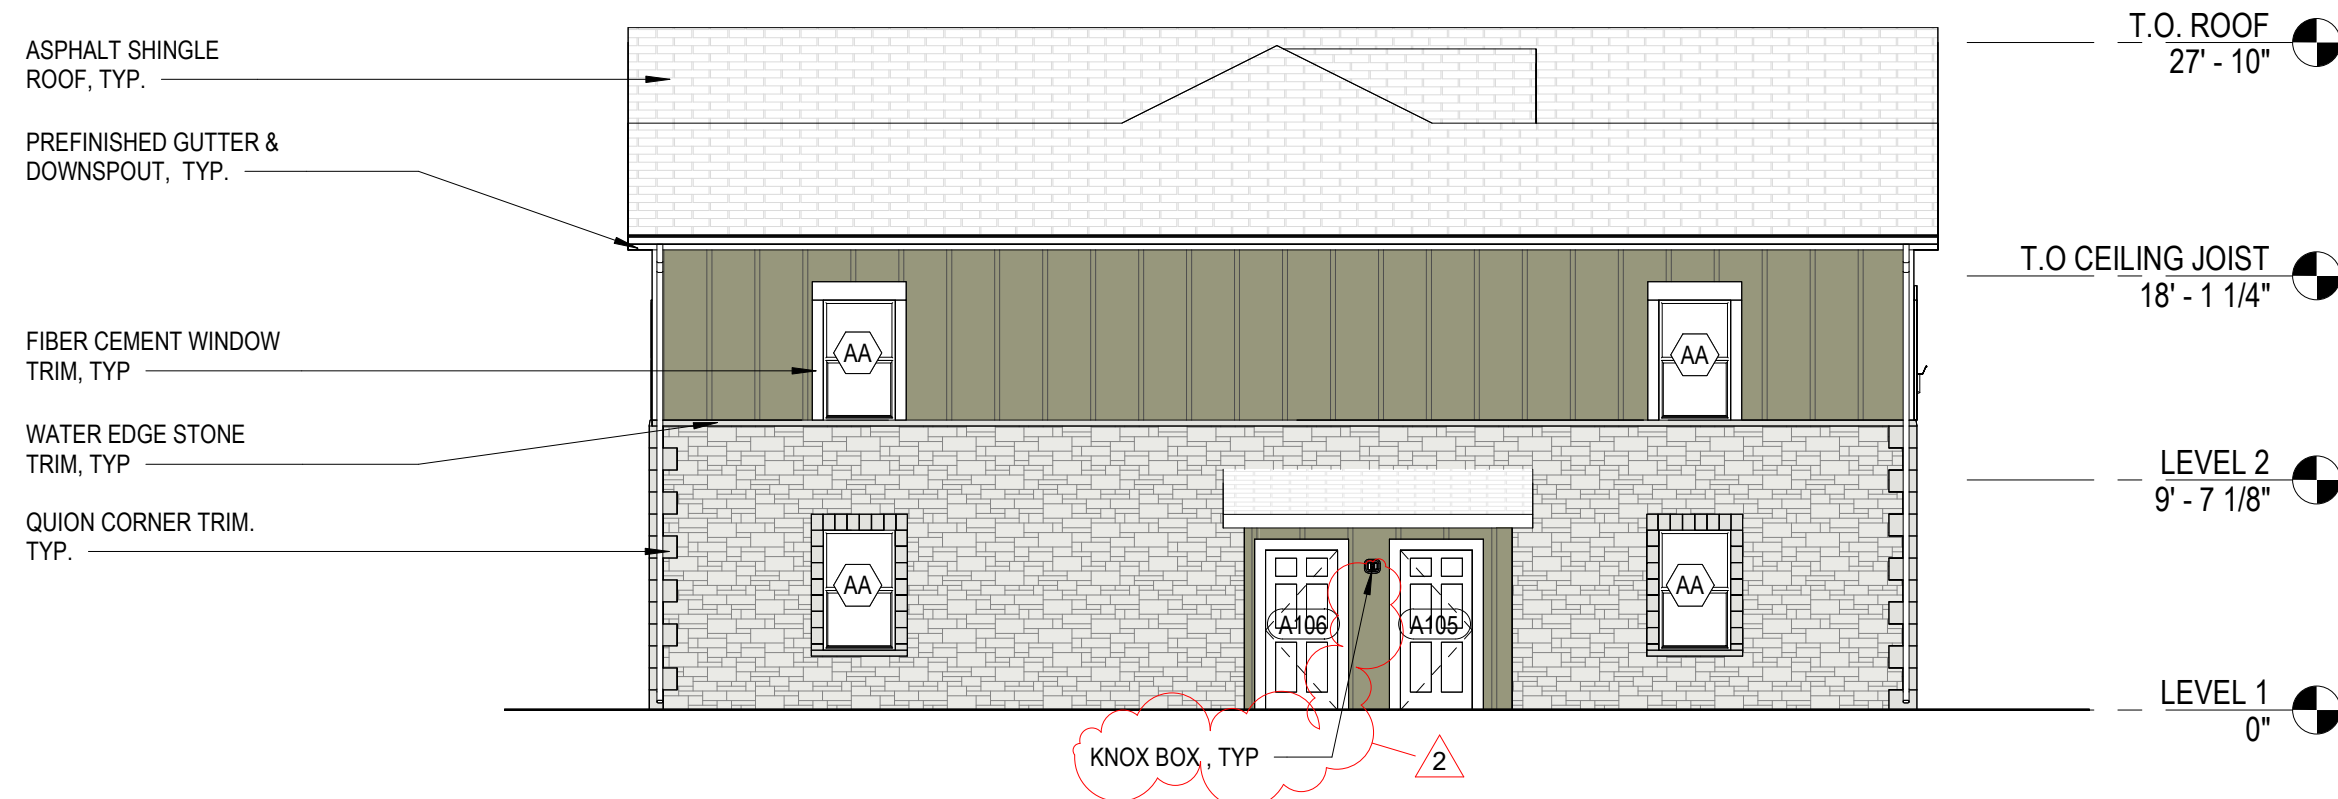

4 BLDG A - SOUTH ELEVATION
SCALE: 1/8" = 1'-0" REF: 1/A1.00

BUILDING ELEVATIONS -
GENERAL NOTES

1. PROPER CAULKS AND SEALANTS SHALL BE INSTALLED AROUND ALL WINDOWS, DOORS, HORIZONTAL AND VERTICAL JOINTS OF DISSIMILAR MATERIALS, MATERIAL TRANSITIONS, TRIMS, AND OTHER WEATHER EXPOSED AREAS.
2. ALL HARDIE TRIMS FOR DOORS, WINDOWS, CORNERS SHALL BE ARCTIC WHITE UNO.

EXTERIOR SIDING LEGEND

- FIBER CEMENT BOARD & BATTEN SIDING, MOUNTAIN SAGE
- STONE VENEER RUBBLE KENTUCKY BASIS OF DESIGN: CENTURIONSTONE
- STONE VENEER RUBBLE PLAIN BASIS OF DESIGN: CENTURIONSTONE

Perez.

ARCHITECTURE
PLANNING
INTERIORS
LANDSCAPE
CONSTRUCTION
DEVELOPMENT

PEREZ
A PROFESSIONAL CORPORATION
2325 BURGUNDY STREET
NEW ORLEANS, LA 70117
WWW.E-PEREZ.COM



03/19/2024

THE REMNANT AT GREENWOOD II RAD
MCKINNEY HOUSING AUTHORITY
1001 A THROCKMORTON ST
MCKINNEY, TX 75069
PERMIT PACKAGE

DATE: 06/05/2023
PROJECT NO.: 01-22-1028-04

REVISIONS:		
No.	Date	Description
1	08/15/23	Amendment No 2
2	03/05/24	Addendum No 2

DRAWN BY: SD/WX/SH
CHECKED BY: KLMA/OB

SHEET TITLE
BUILDING A -
EXTERIOR
ELEVATIONS
SHEET NO


A4.00

3/1/2024 4:45:31 PM Autodesk Docs (Project Development) Various Projects, TX\Greenwood II Site Model.rvt


1 BLDG B - SOUTH ELEVATION
SCALE: 1/8" = 1'-0"




2 BLDG B - NORTH ELEVATION
SCALE: 1/8" = 1'-0"

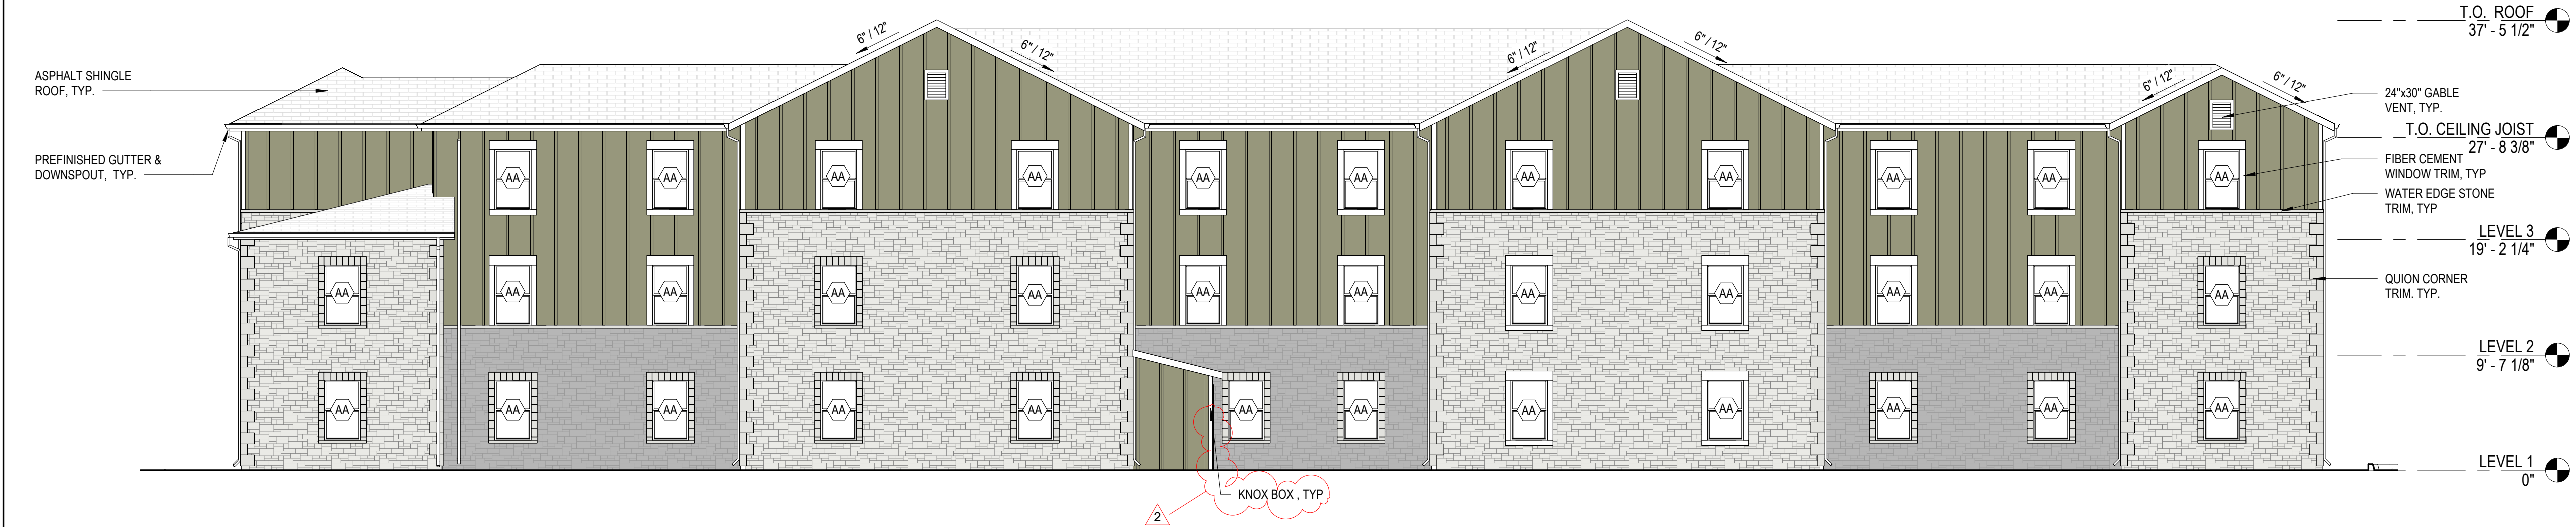

3 BLDG B - WEST ELEVATION
SCALE: 1/8" = 1'-0"

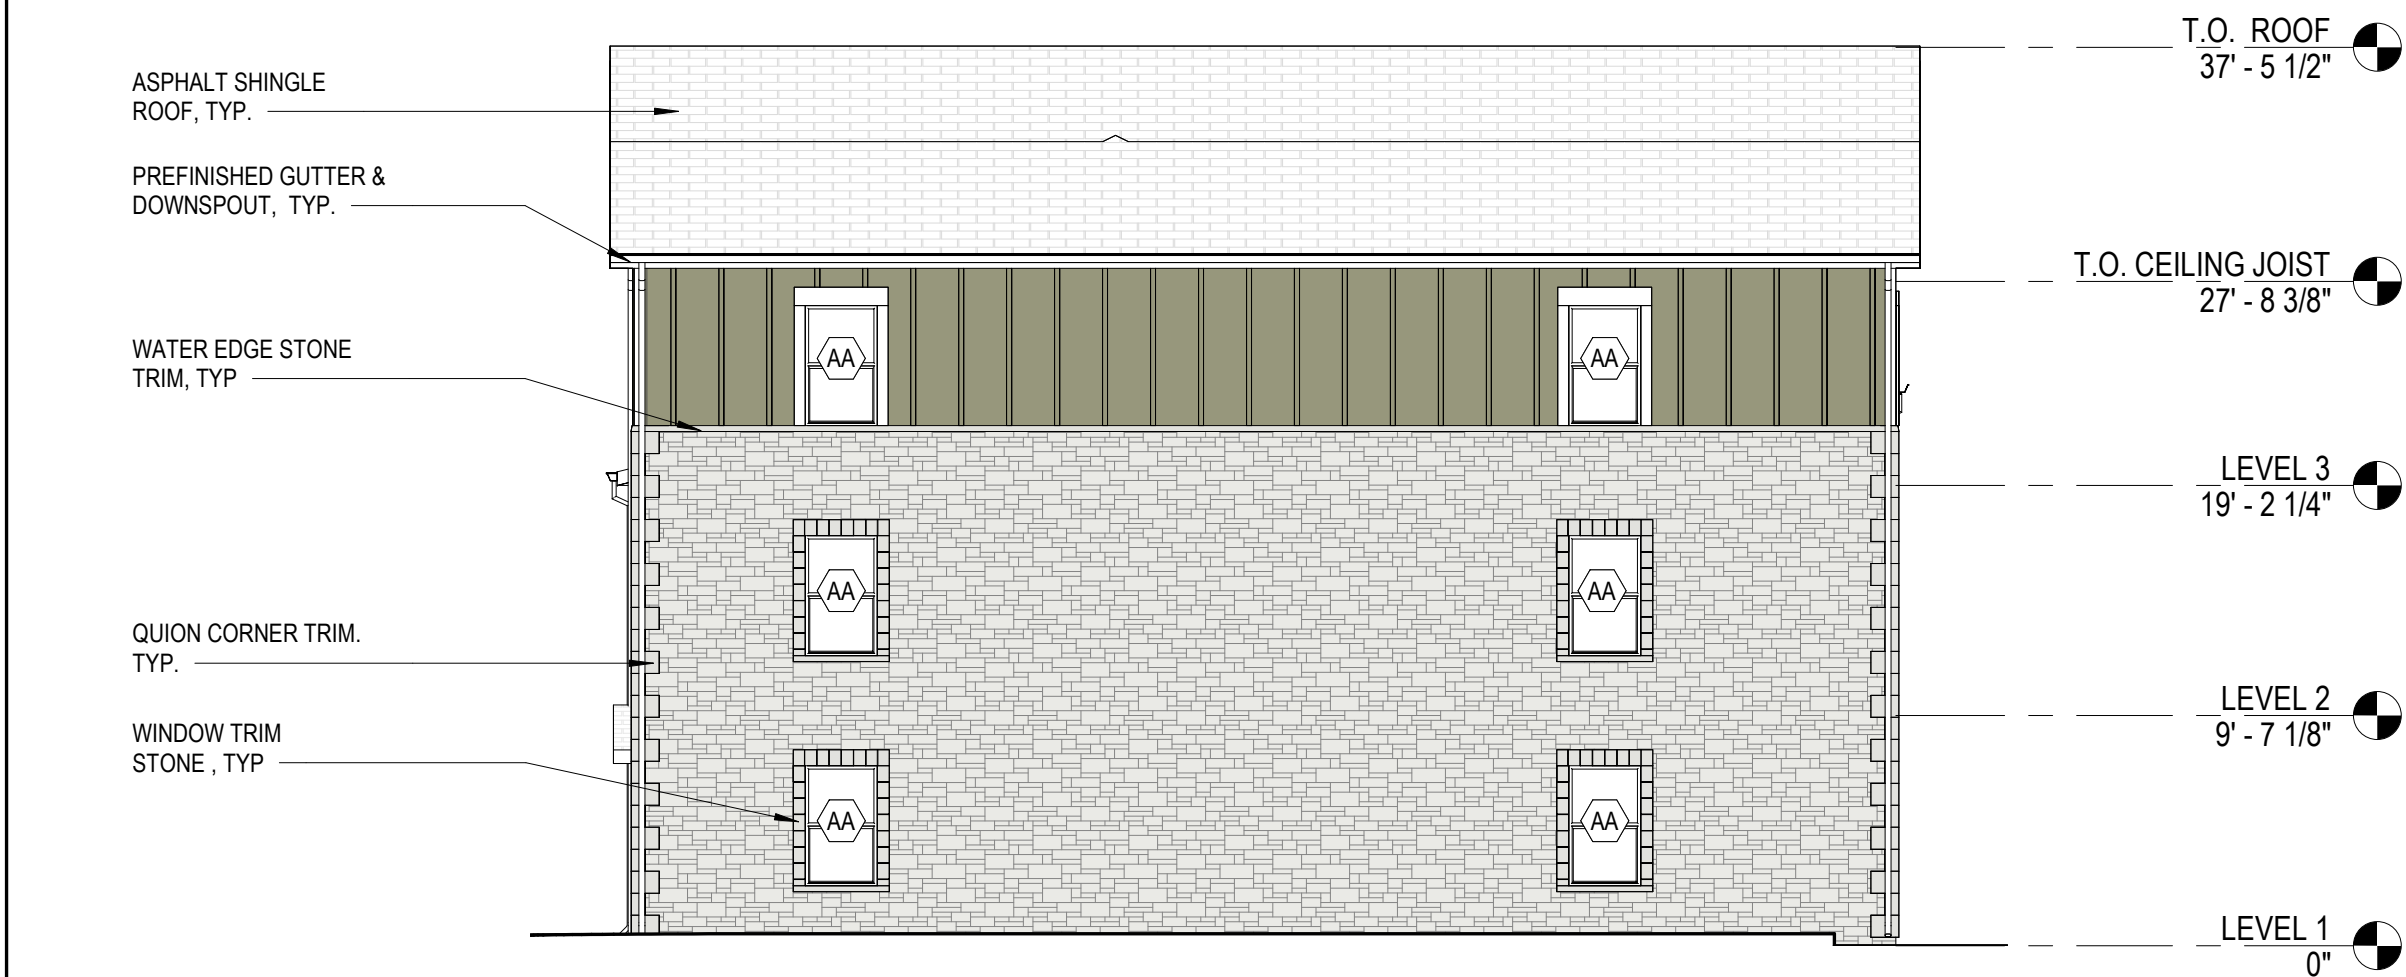

4 BLDG B - EAST ELEVATION
SCALE: 1/8" = 1'-0"

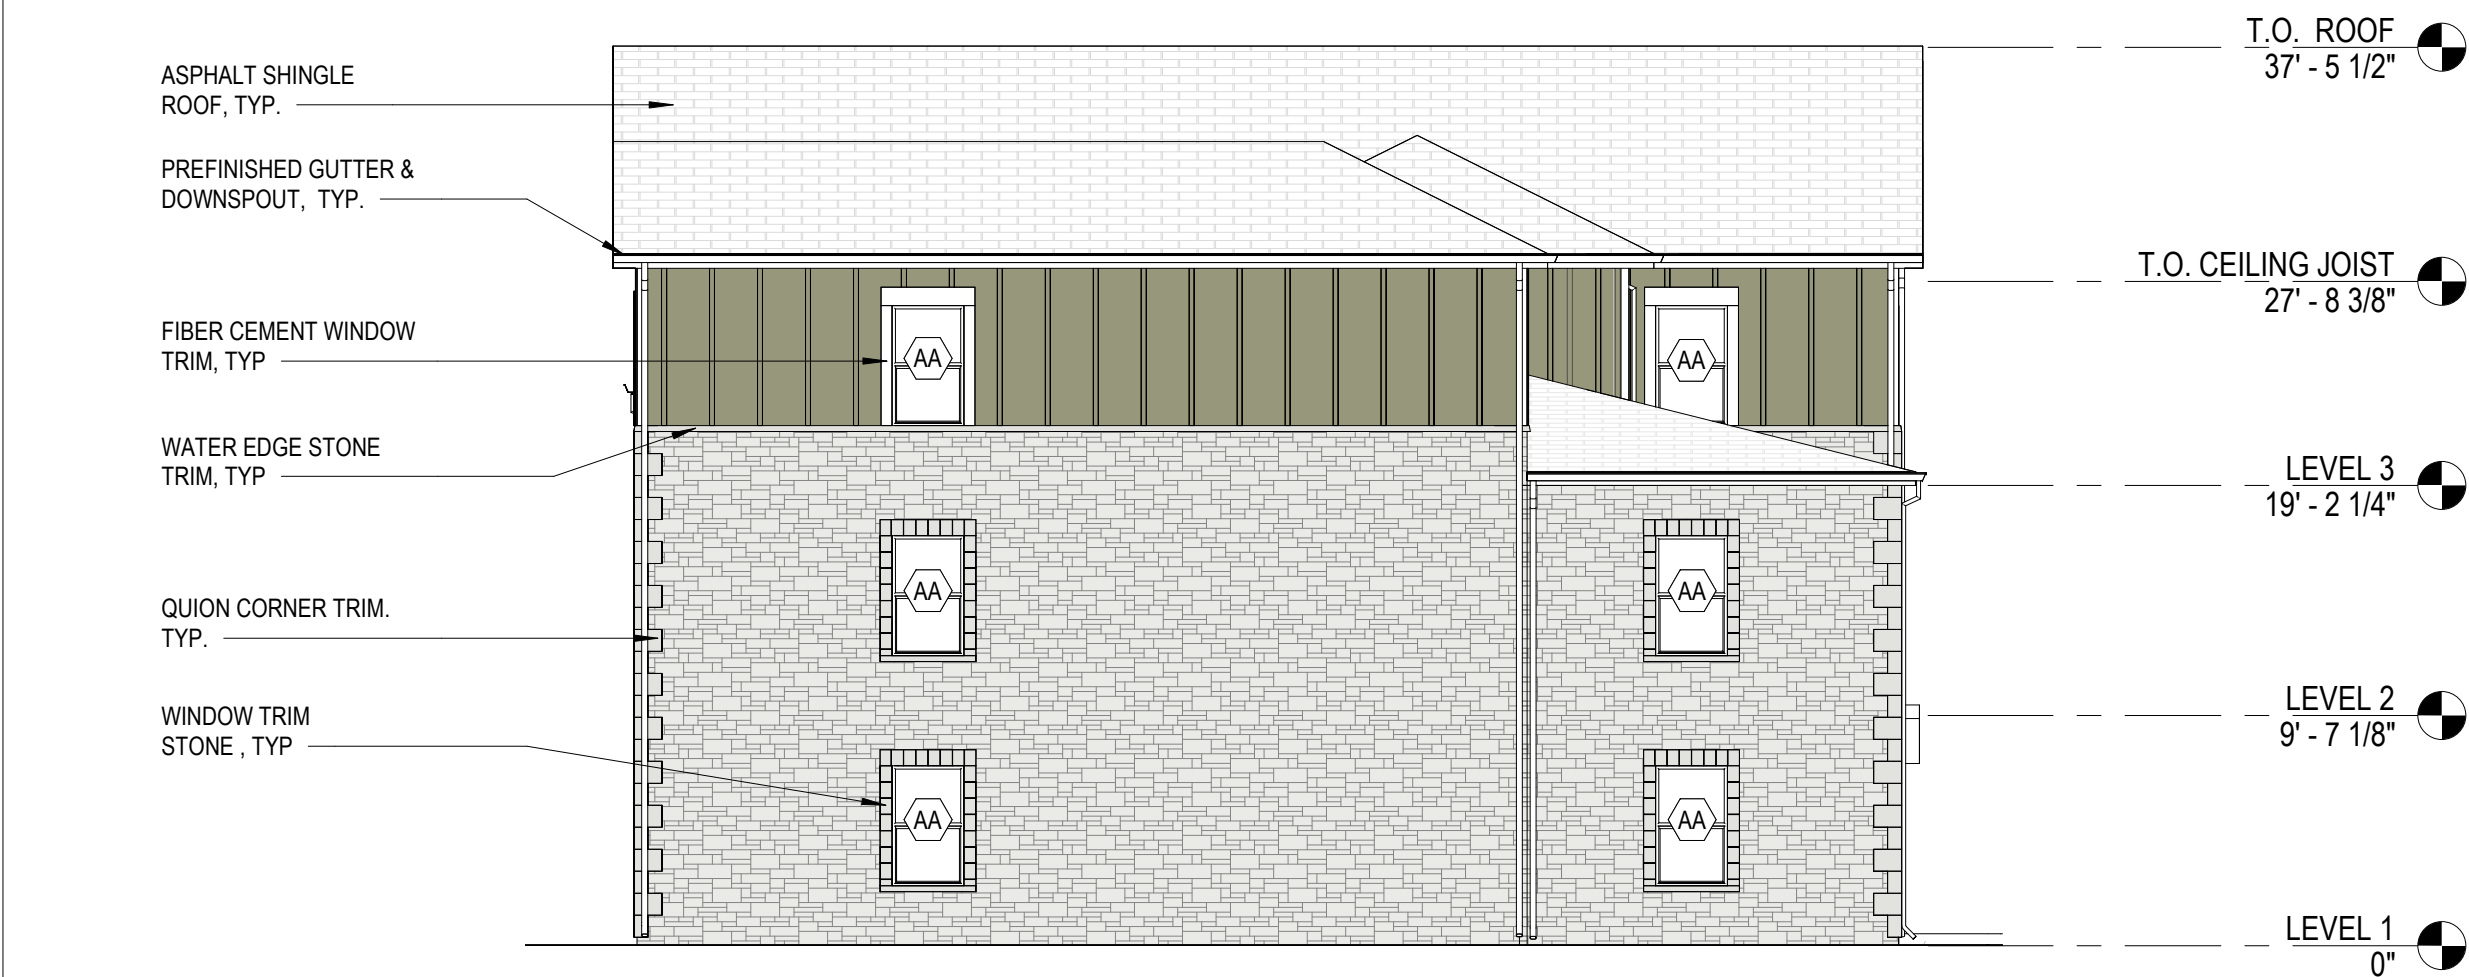

BUILDING ELEVATIONS -
GENERAL NOTES

1. PROPER CAULKS AND SEALANTS SHALL BE INSTALLED AROUND ALL WINDOWS, DOORS, HORIZONTAL AND VERTICAL JOINTS OF DISSIMILAR MATERIALS, MATERIAL TRANSITIONS, TRIMS, AND OTHER WEATHER EXPOSED AREAS.
2. ALL HARDIE TRIMS FOR DOORS, WINDOWS, CORNERS SHALL BE ARCTIC WHITE UNO.


EXTERIOR SIDING LEGEND

- FIBER CEMENT BOARD & BATTEN SIDING, MOUNTAIN SAGE
- STONE VENEER RUBBLE KENTUCKY BASIS OF DESIGN: CENTURIONSTONE
- STONE VENEER RUBBLE PLAIN BASIS OF DESIGN: CENTURIONSTONE

Perez.

ARCHITECTURE
PLANNING
INTERIORS
LANDSCAPE
CONSTRUCTION
DEVELOPMENT

PEREZ
A PROFESSIONAL CORPORATION
2335 BURUNDY STREET
NEW ORLEANS, LA 70117
WWW.P-PEREZ.COM

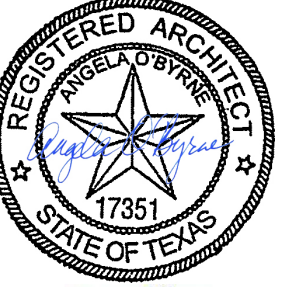

THE REMNANT AT GREENWOOD II RAD
MCKINNEY HOUSING AUTHORITY
1001 A THROCKMORTON ST
MCKINNEY, TX 75069
PERMIT PACKAGE

DATE: 06/05/2023
PROJECT NO.: 01-22-1028-04

REVISIONS:		
No.	Date	Description
1	08/15/23	Amendment No 2
2	03/05/24	Addendum No 2

DRAWN BY: SD/WX/SH
CHECKED BY: KLMA/OB


SHEET TITLE
BUILDING B -
EXTERIOR
ELEVATIONS
SHEET NO

A4.11


3/1/2024 4:45:35 PM Autodesk Docs (Project Development) Various Projects, TXGreenwood I, Site Model.rvt



1 BLDG C - SOUTH ELEVATION
SCALE: 1/8" = 1'-0"

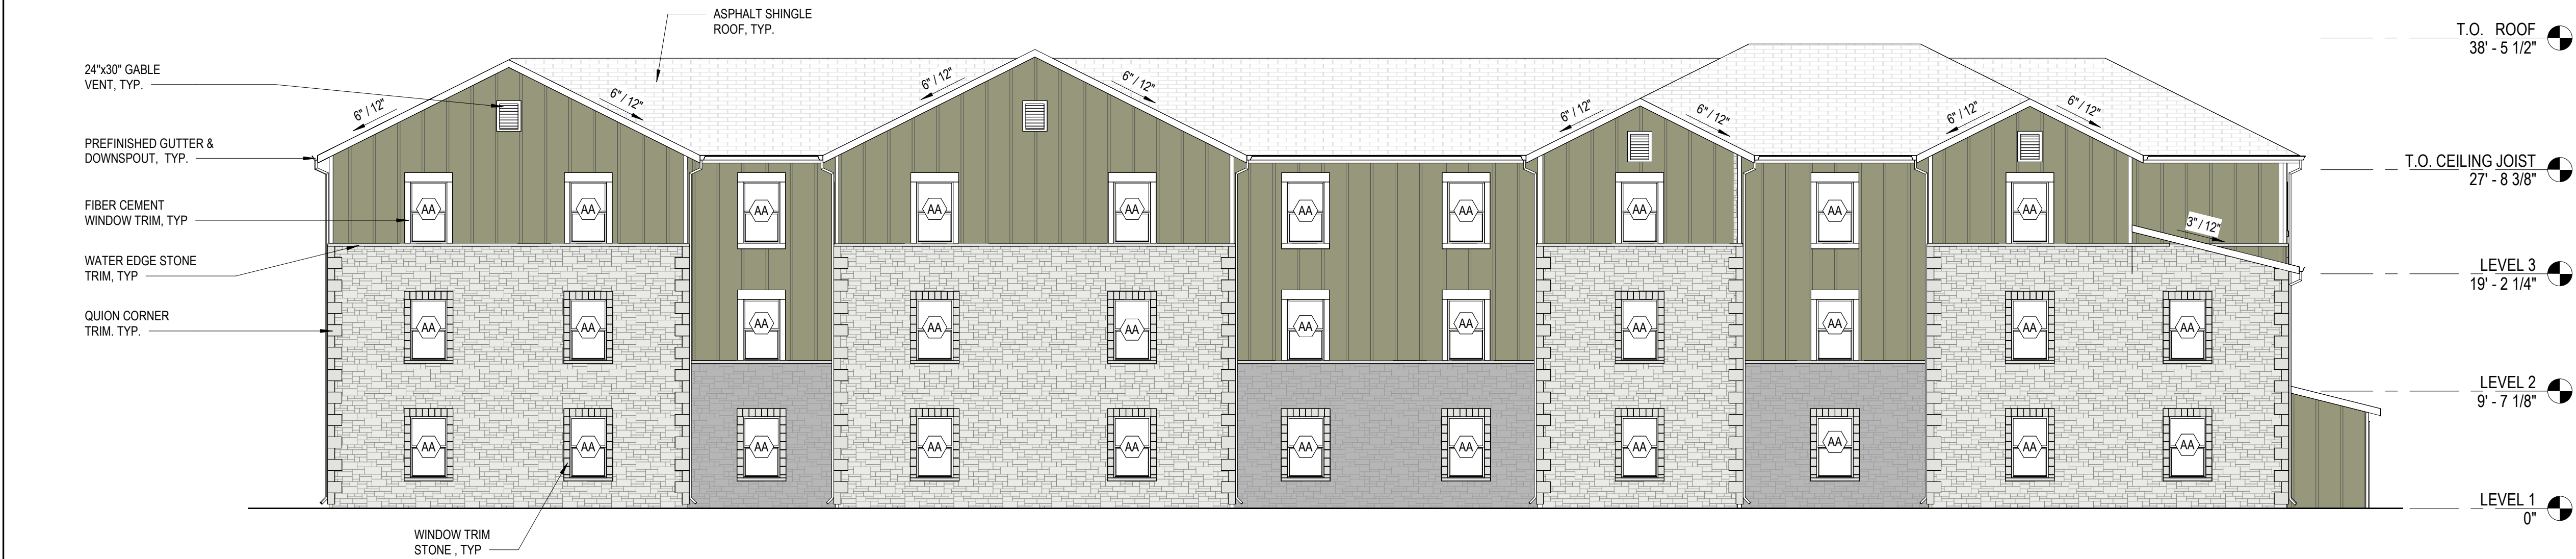

2 BLDG C - NORTH ELEVATION
SCALE: 1/8" = 1'-0"

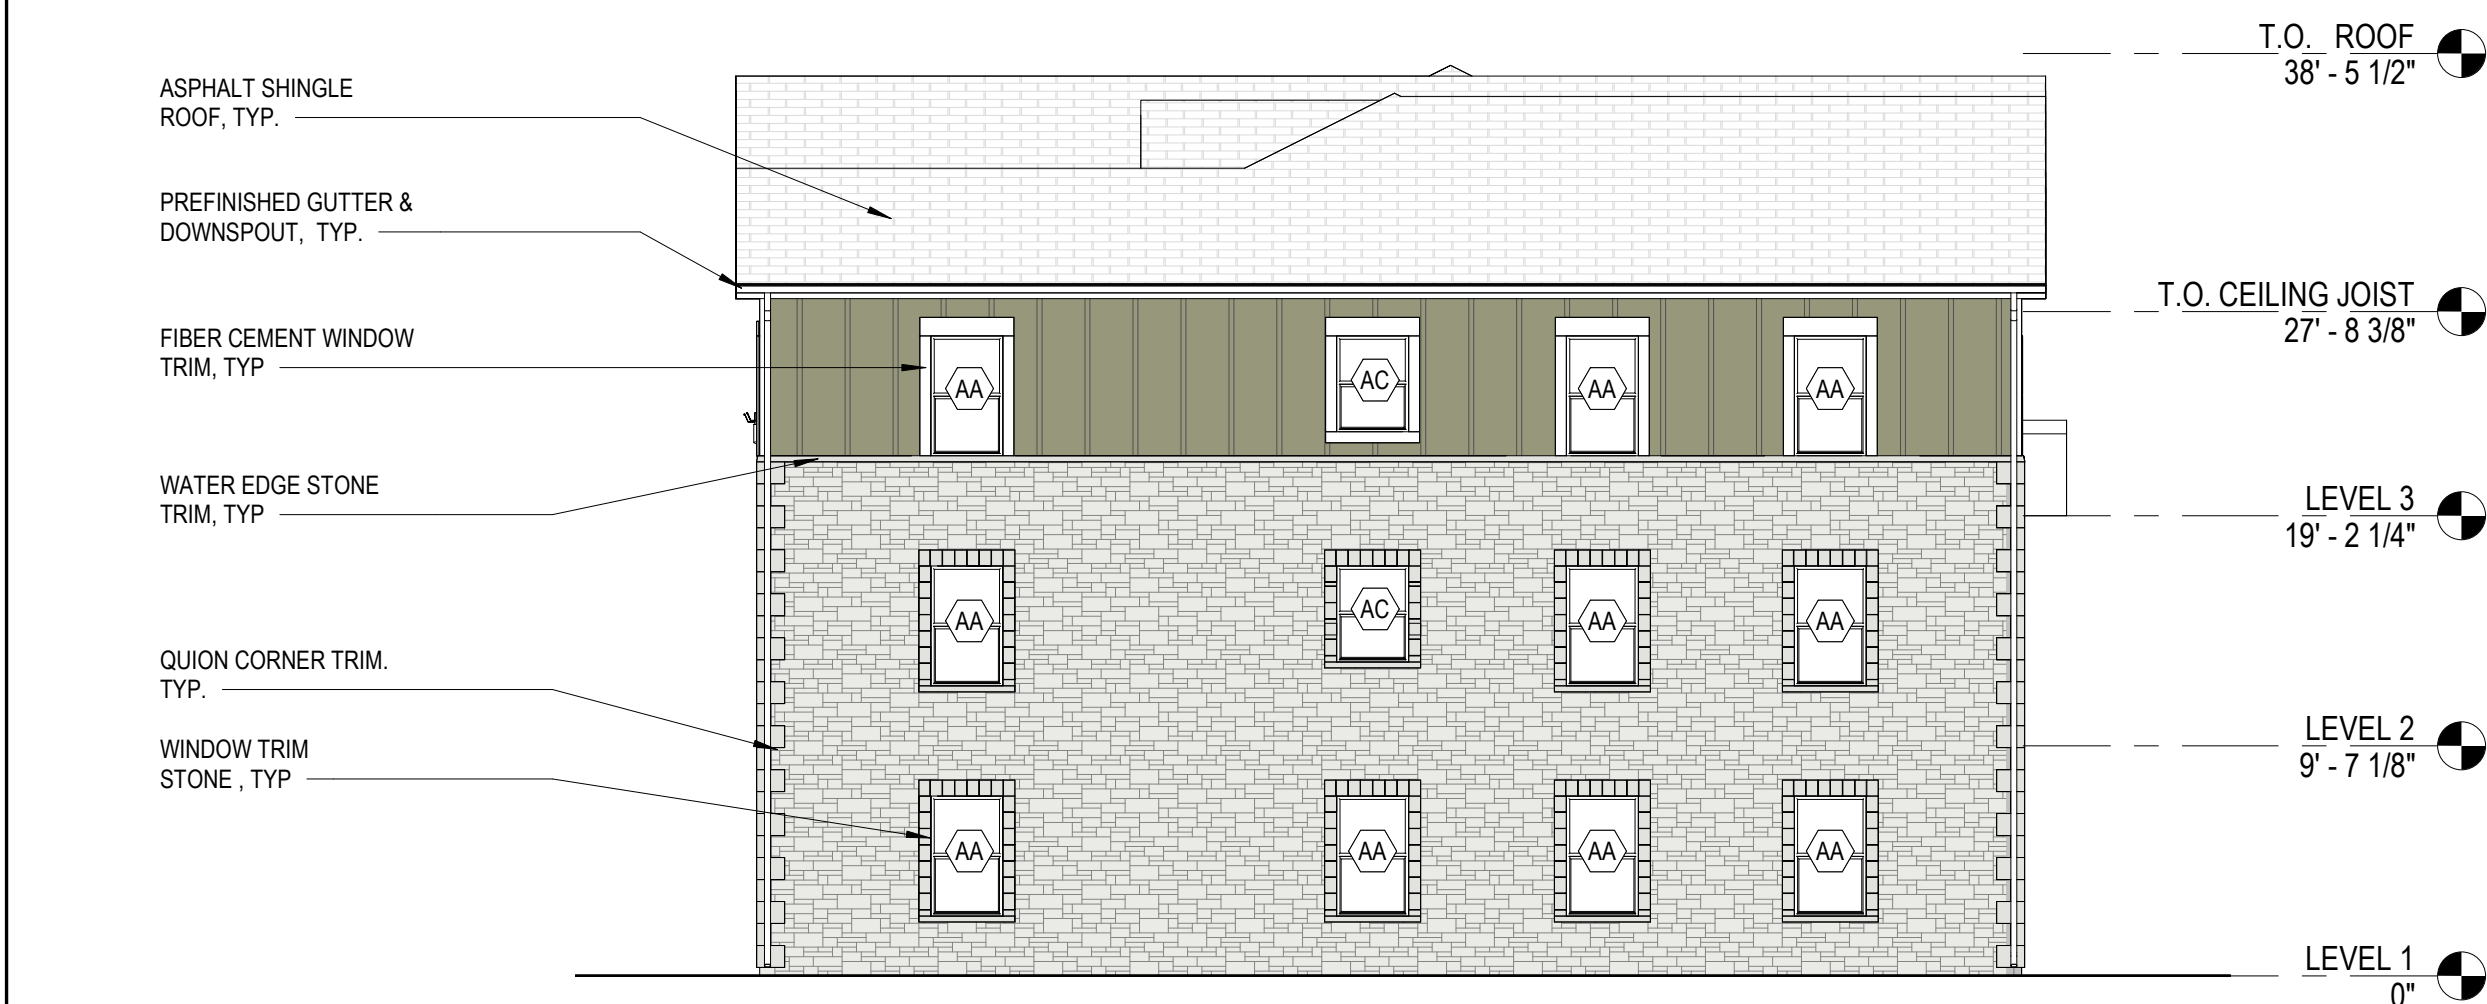

3 BLDG C - EAST ELEVATION
SCALE: 1/8" = 1'-0"



4 BLDG C - WEST ELEVATION
SCALE: 1/8" = 1'-0"

BUILDING ELEVATIONS - GENERAL NOTES

1. PROPER CAULKS AND SEALANTS SHALL BE INSTALLED AROUND ALL WINDOWS, DOORS, HORIZONTAL AND VERTICAL JOINTS OF DISSIMILAR MATERIALS, MATERIAL TRANSITIONS, TRIMS, AND OTHER WEATHER EXPOSED AREAS.
2. ALL HARDIE TRIMS FOR DOORS, WINDOWS, CORNERS SHALL BE ARCTIC WHITE UNO.

EXTERIOR SIDING LEGEND

	FIBER CEMENT BOARD & BATTEN SIDING, MOUNTAIN SAGE
	STONE VENEER RUBBLE KENTUCKY BASIS OF DESIGN: CENTURIONSTONE
	STONE VENEER RUBBLE PLAIN BASIS OF DESIGN: CENTURIONSTONE

Perez.

ARCHITECTURE
PLANNING
INTERIORS
LANDSCAPE
CONSTRUCTION
DEVELOPMENT

PEREZ
A PROFESSIONAL CORPORATION
2335 BURBUNDY STREET
NEW ORLEANS, LA 70117
WWW.PEREZ-COM



THE REMNANT AT GREENWOOD II RAD
MCKINNEY HOUSING AUTHORITY
1001 A THROCKMORTON ST
MCKINNEY, TX 75069
PERMIT PACKAGE

DATE: 06/05/2023
PROJECT NO.: 01-22-1028-04


REVISIONS:		
No.	Date	Description
1	08/15/23	Amendment No 2
2	03/05/24	Addendum No 2

DRAWN BY: SD/WX/SH
CHECKED BY: KLM/AOB

SHEET TITLE
BUILDING C -
EXTERIOR
ELEVATIONS
SHEET NO

A4.20

3/1/2024 4:45:38 PM Autodesk Docs\\Kight Development\\Various Projects, TX\\Greenwood II Site Model.rvt

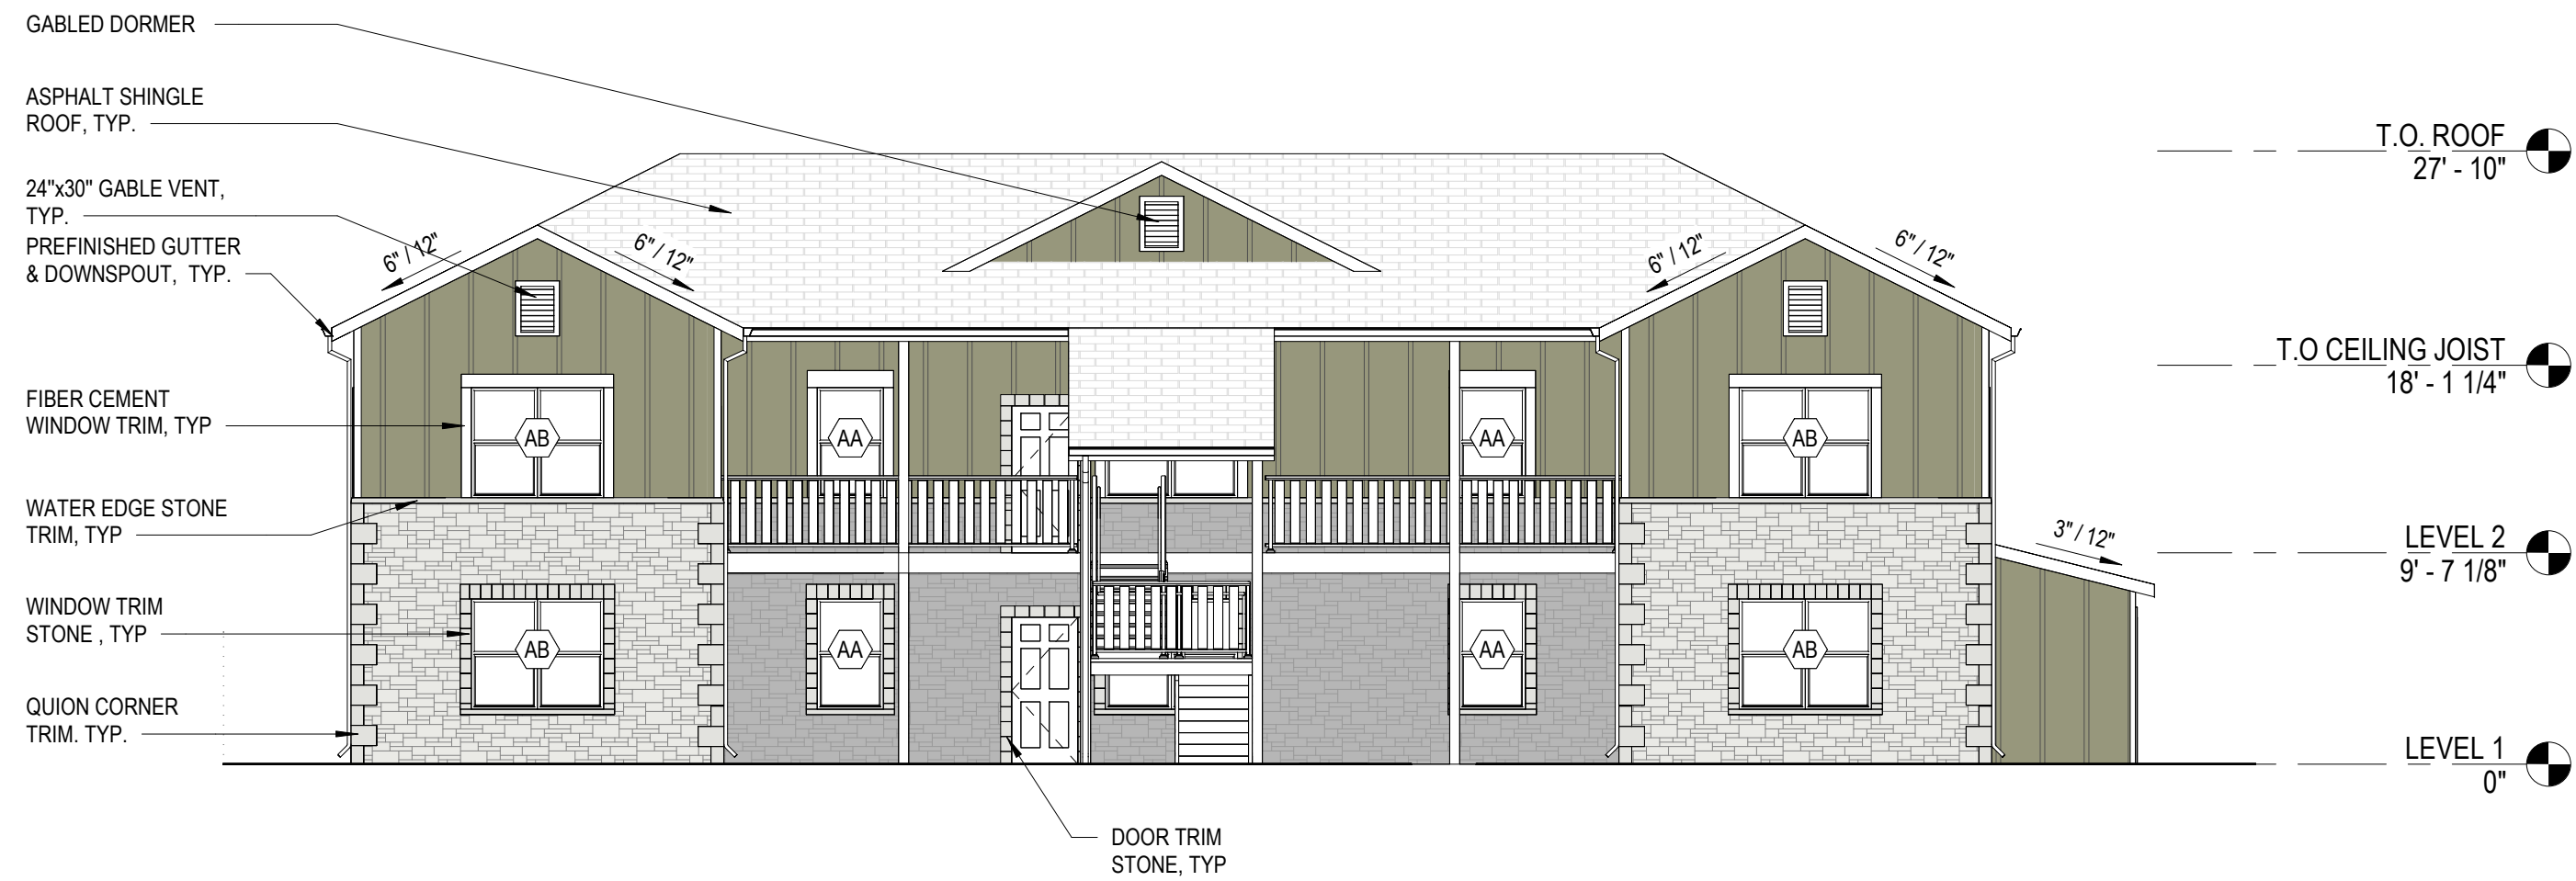


1 BLDG D - EAST ELEVATION
SCALE: 1/8" = 1'-0" REF: 1/A1.00



2 BLDG D - WEST ELEVATION
SCALE: 1/8" = 1'-0" REF: 2/A1.06



3 BLDG D - NORTH ELEVATION
SCALE: 1/8" = 1'-0" REF: 1/A1.06

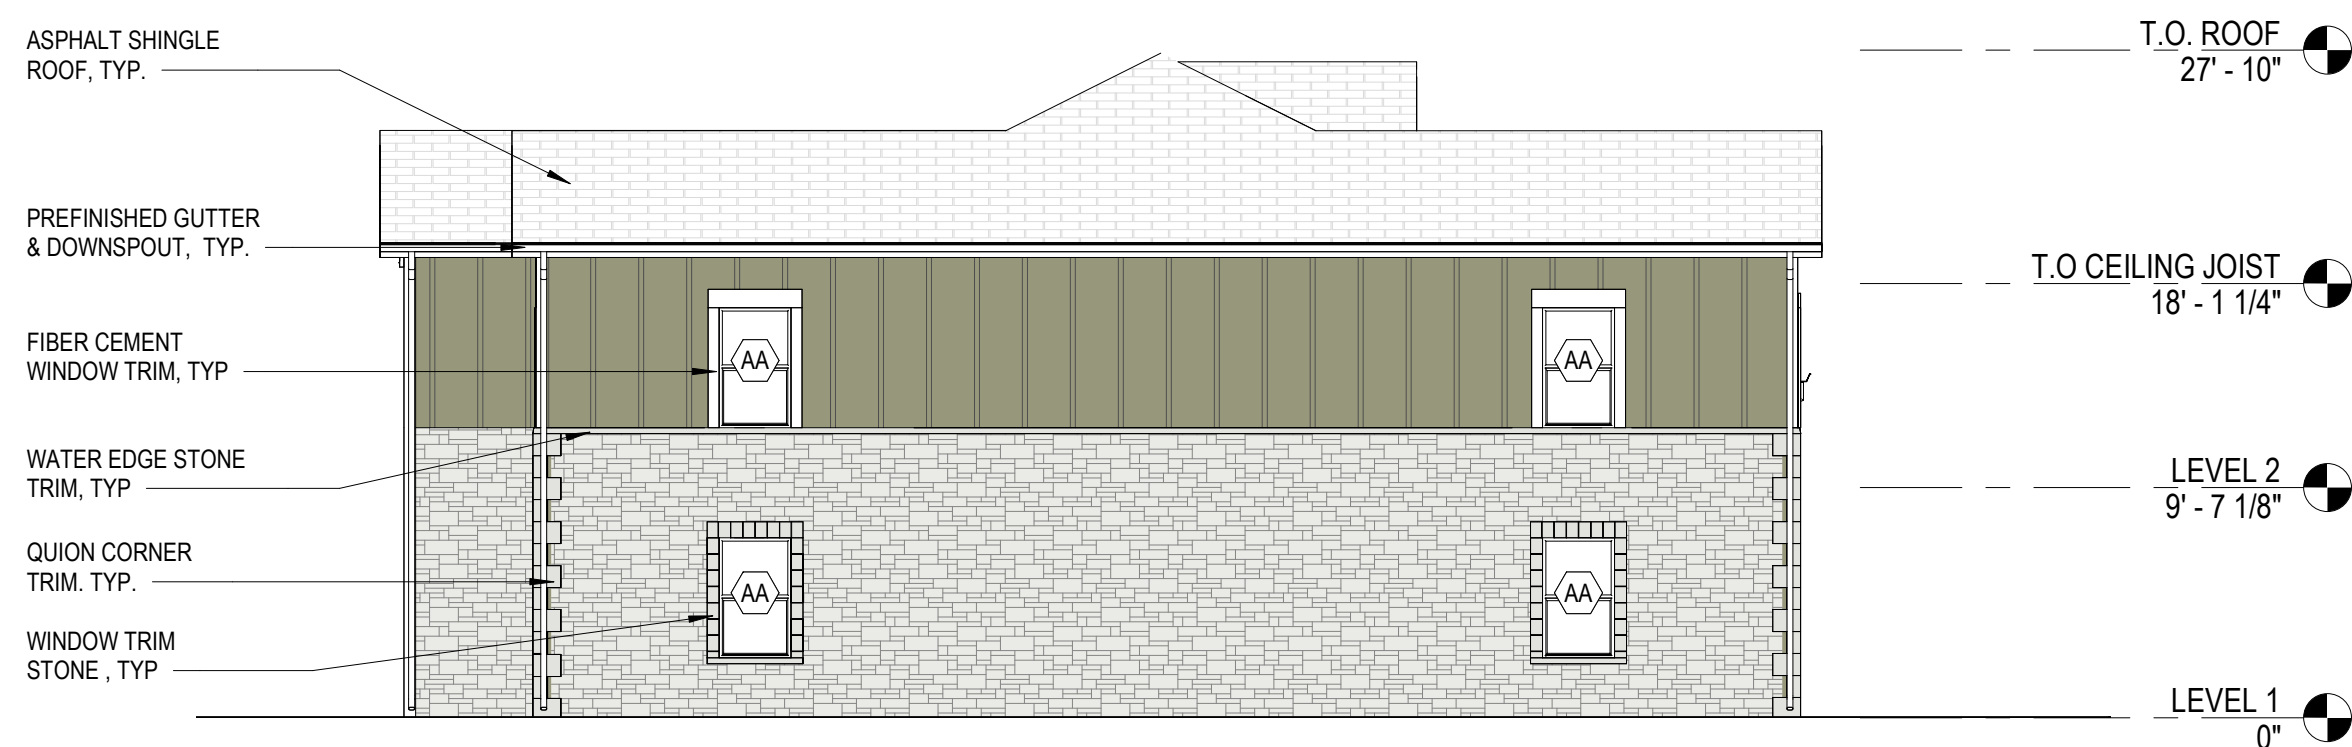

4 BLDG D - SOUTH ELEVATION
SCALE: 1/8" = 1'-0" REF: 1/A1.06

BUILDING ELEVATIONS - GENERAL NOTES

1. PROPER CAULKS AND SEALANTS SHALL BE INSTALLED AROUND ALL WINDOWS, DOORS, HORIZONTAL AND VERTICAL JOINTS OF DISSIMILAR MATERIALS, MATERIAL TRANSITIONS, TRIMS, AND OTHER WEATHER EXPOSED AREAS.
2. ALL HARDIE TRIMS FOR DOORS, WINDOWS, CORNERS SHALL BE ARCTIC WHITE UNO.

EXTERIOR SIDING LEGEND

	FIBER CEMENT BOARD & BATTEN SIDING, MOUNTAIN SAGE
	STONE VENEER RUBBLE KENTUCKY BASIS OF DESIGN: CENTURIONSTONE
	STONE VENEER RUBBLE PLAIN BASIS OF DESIGN: CENTURIONSTONE

Perez.

ARCHITECTURE
PLANNING
INTERIORS
LANDSCAPE
CONSTRUCTION
DEVELOPMENT

PEREZ
A PROFESSIONAL CORPORATION
2325 BOURBON STREET
NEW ORLEANS, LA 70117
WWW.P-PEREZ.COM



03/19/2024

THE REMNANT AT GREENWOOD II RAD
MCKINNEY HOUSING AUTHORITY
1001 A THROCKMORTON ST
MCKINNEY, TX 75069
PERMIT PACKAGE

DATE: 06/05/2023
PROJECT NO.: 01-22-1028-04

REVISIONS:		
No.	Date	Description
1	08/15/23	Amendment No 2
2	03/05/24	Addendum No 2


DRAWN BY: SD/WX/SH
CHECKED BY: KLM/AOB

SHEET TITLE
BUILDING D -
EXTERIOR
ELEVATIONS
SHEET NO


A4.30

3/1/2024 4:45:41 PM Autodesk Docs\\Kight Development\\Various Projects, TX\\Greenwood II Site Model.rvt

1 COMMUNITY BLDG - SOUTH ELEVATION
SCALE: 3/16" = 1'-0"

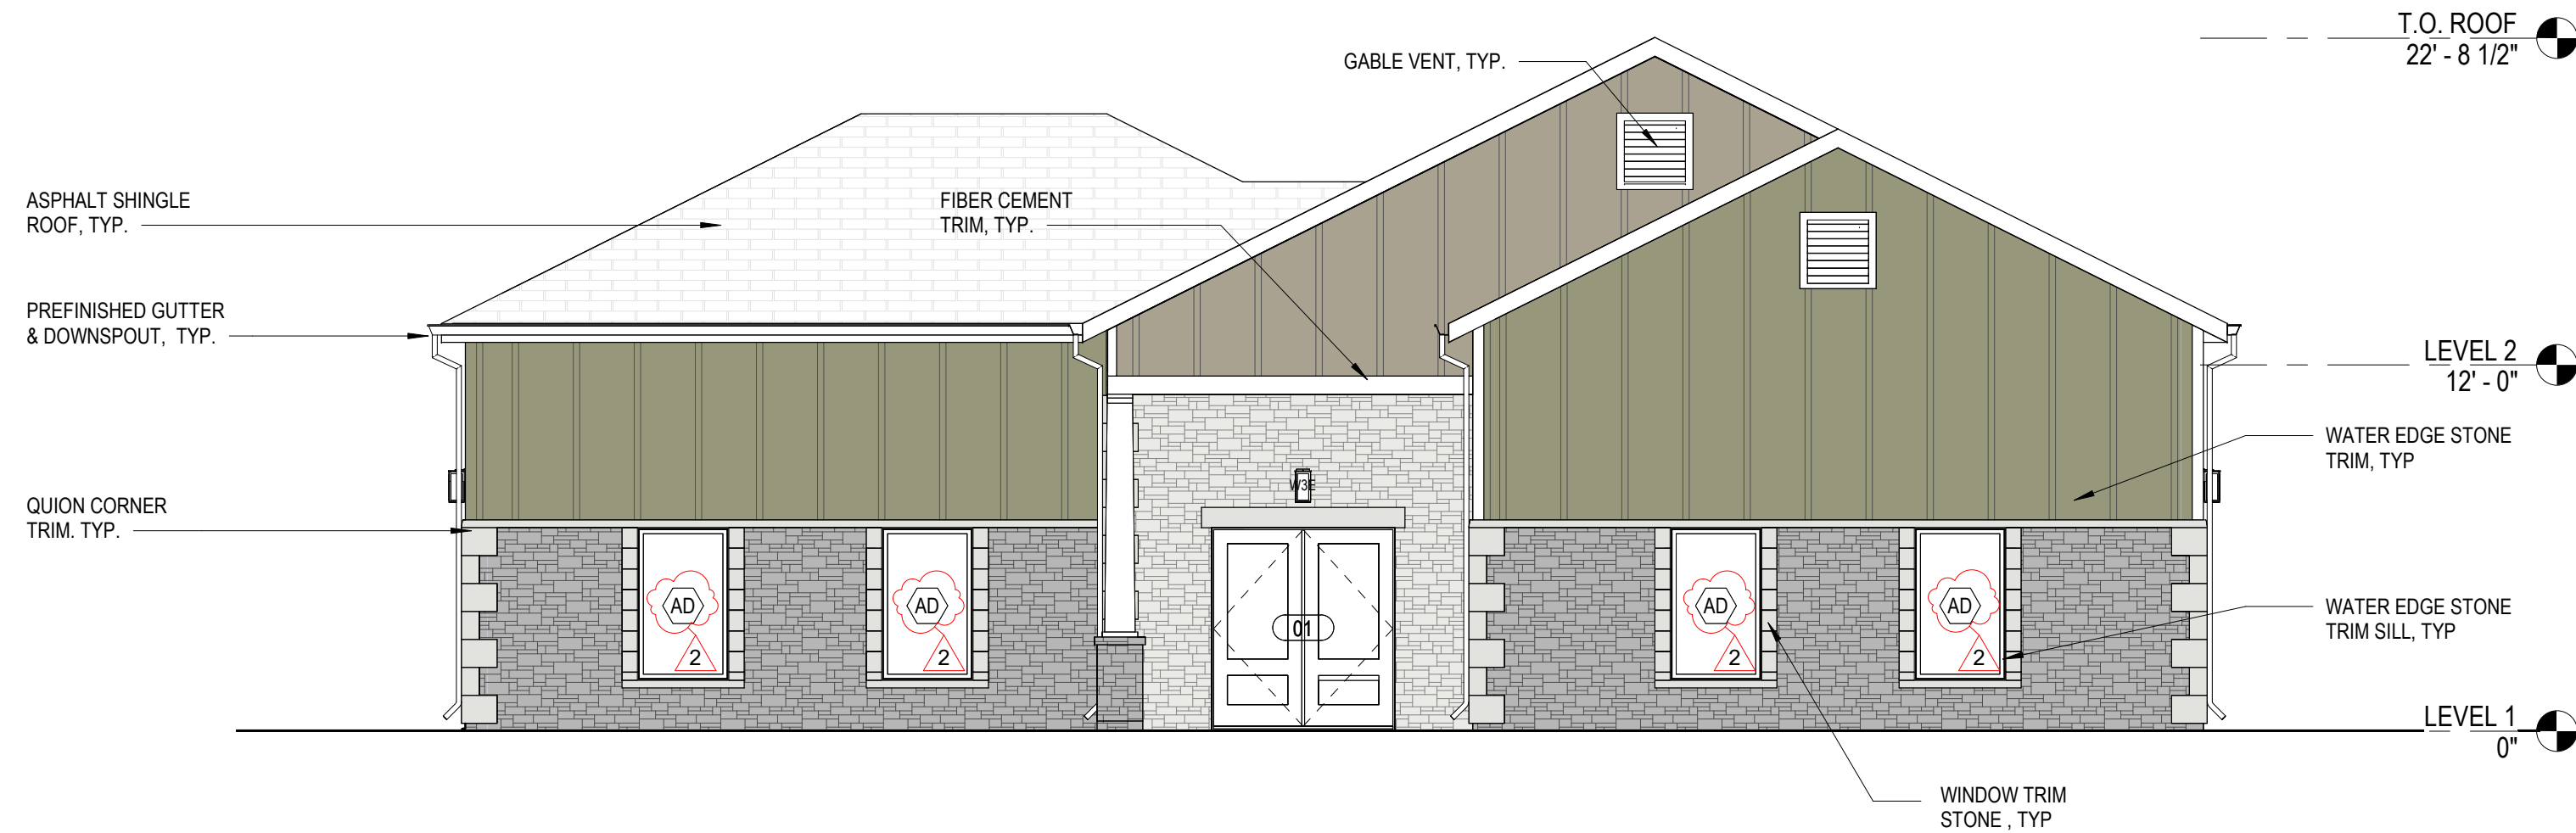


2 COMMUNITY BLDG - NORTH ELEVATION
SCALE: 3/16" = 1'-0"

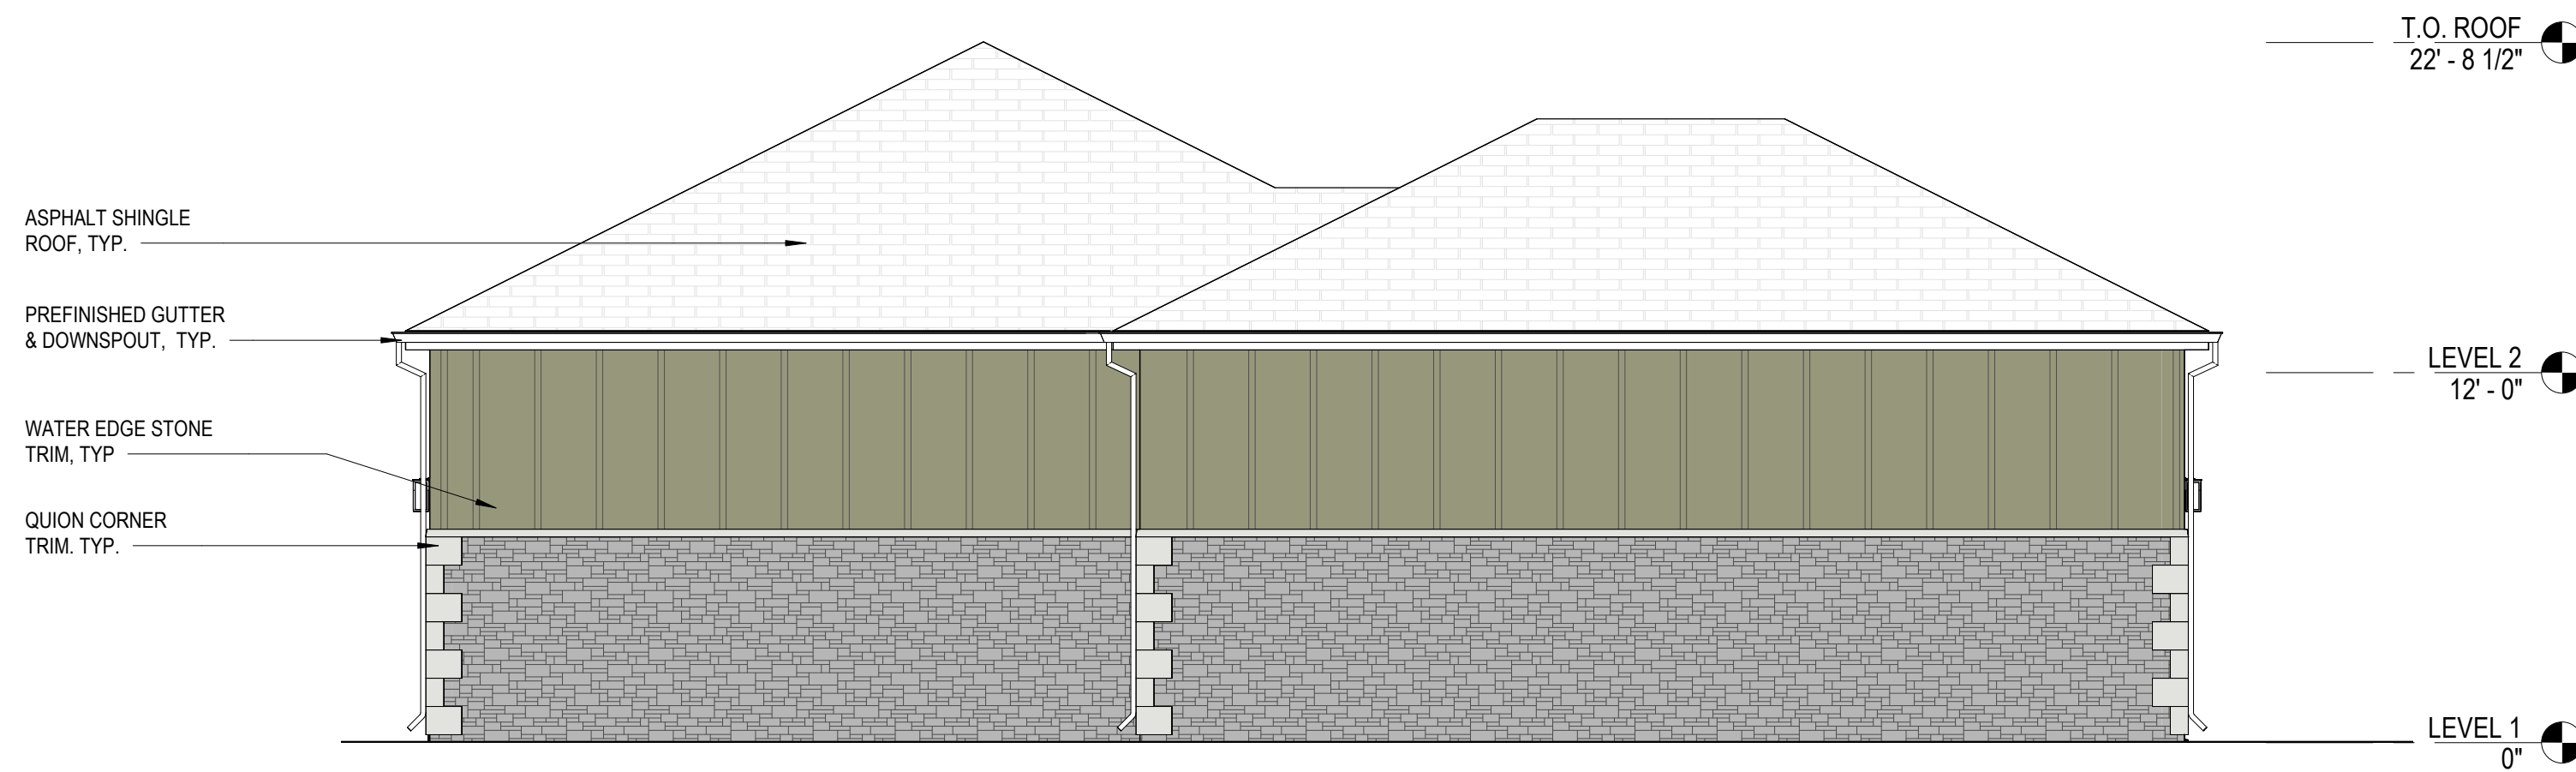

3 COMMUNITY BLDG - WEST ELEVATION
SCALE: 3/16" = 1'-0"



4 COMMUNITY BLDG - EAST ELEVATION
SCALE: 3/16" = 1'-0"

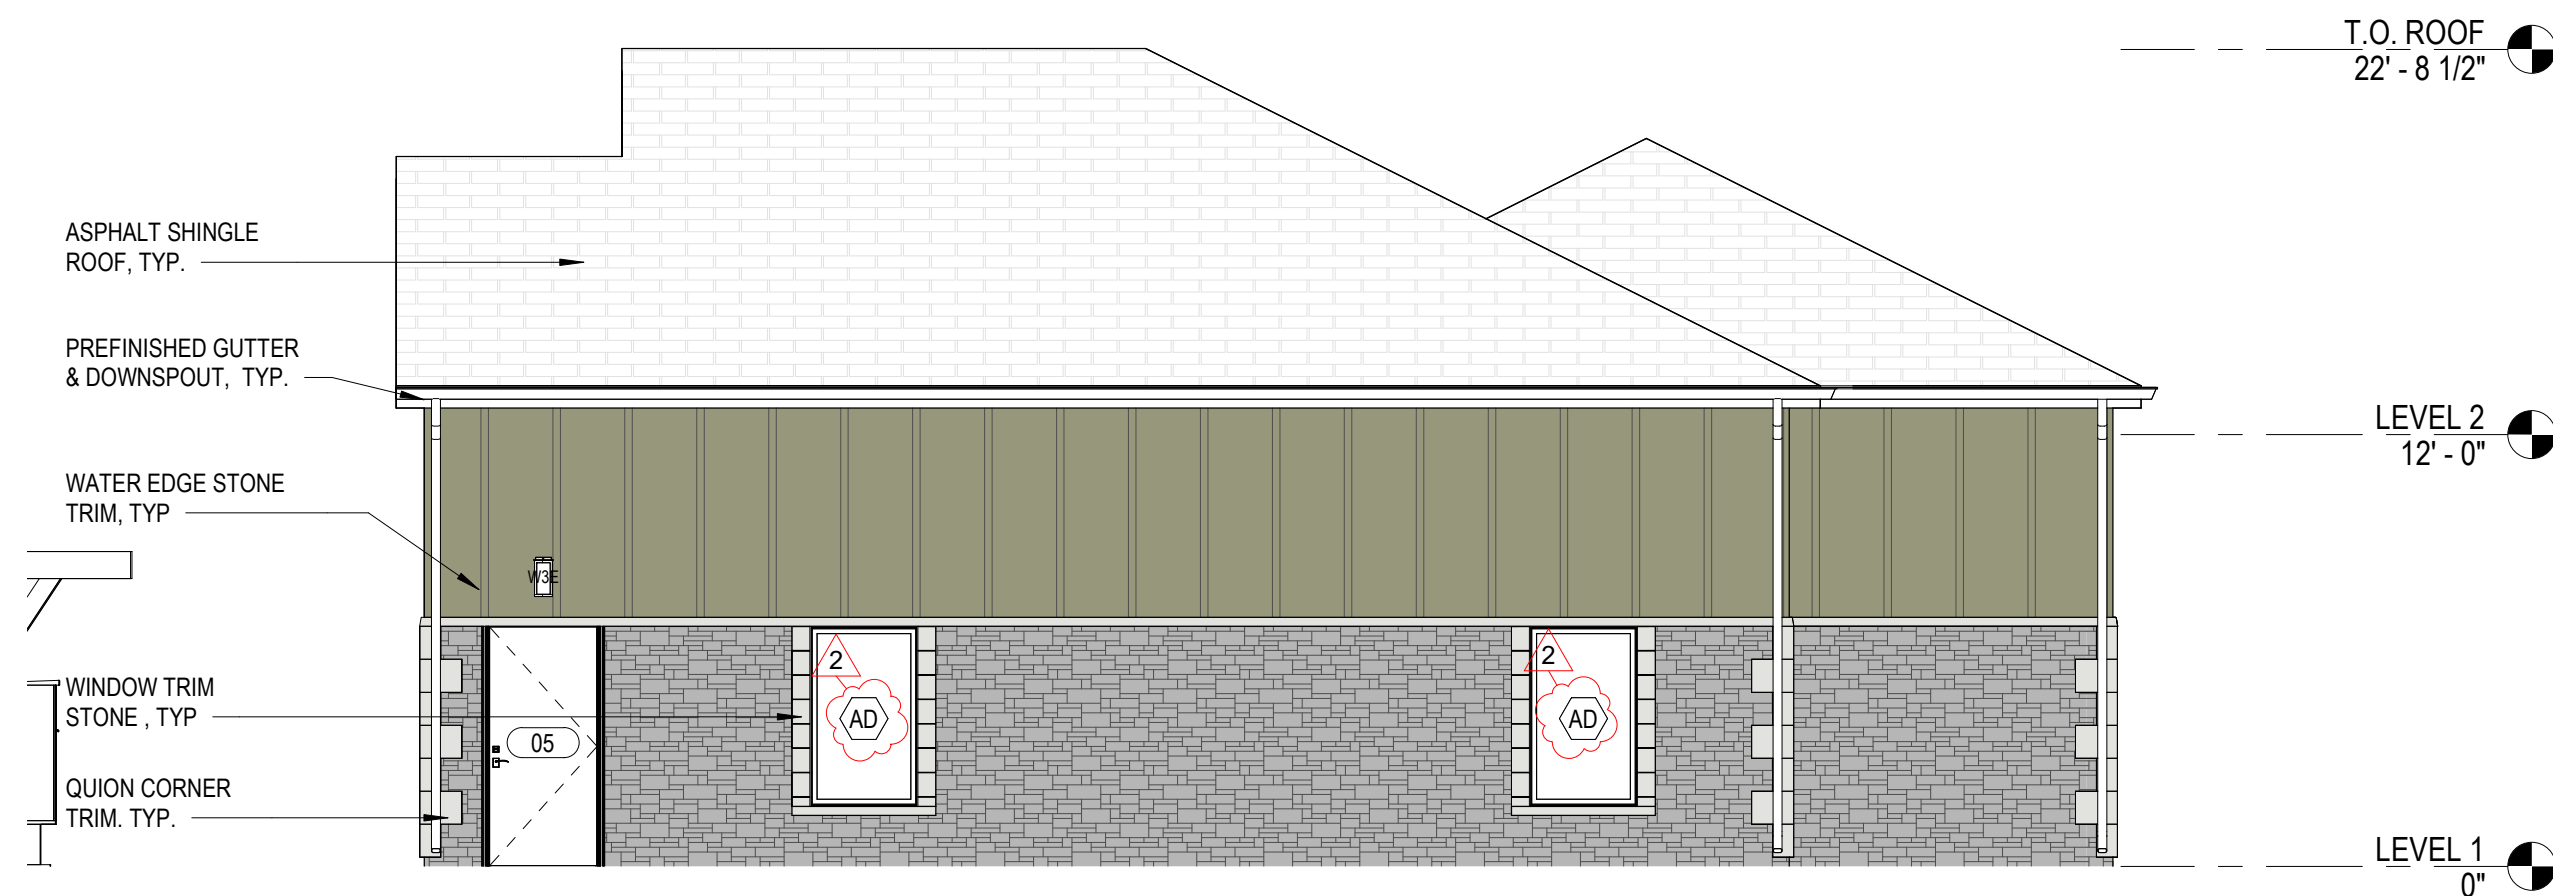

BUILDING ELEVATIONS -
GENERAL NOTES

1. PROPER CAULKS AND SEALANTS SHALL BE INSTALLED AROUND ALL WINDOWS, DOORS, HORIZONTAL AND VERTICAL JOINTS OF DISSIMILAR MATERIALS, MATERIAL TRANSITIONS, TRIMS, AND OTHER WEATHER EXPOSED AREAS.
2. ALL HARDIE TRIMS FOR DOORS, WINDOWS, CORNERS SHALL BE ARCTIC WHITE UNO.


EXTERIOR SIDING LEGEND

	FIBER CEMENT BOARD & BATTEN SIDING: MOUNTAIN SAGE
	FIBER CEMENT BOARD & BATTEN SIDING: KHAKI BROWN
	STONE VENEER RUBBLE KENTUCKY BASIS OF DESIGN: CENTURIONSTONE
	STONE VENEER RUBBLE PLAIN BASIS OF DESIGN: CENTURIONSTONE

Perez.

ARCHITECTURE
PLANNING
INTERIORS
LANDSCAPE
CONSTRUCTION
DEVELOPMENT

PEREZ
A PROFESSIONAL CORPORATION
2325 BURBUNDY STREET
NEW ORLEANS, LA 70117
WWW.P-PEREZ.COM

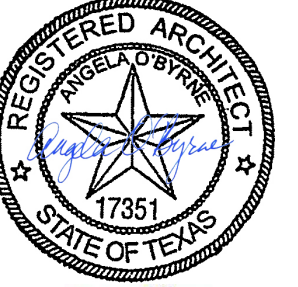

03/19/2024

THE REMNANT AT GREENWOOD II RAD
MCKINNEY HOUSING AUTHORITY
1001 A THROCKMORTON ST
MCKINNEY, TX 75069
PERMIT PACKAGE

DATE: 06/05/2023
PROJECT NO.: 01-22-1028-04

REVISIONS:		
No.	Date	Description
1	08/15/23	Amendment No 2
2	03/05/24	Addendum No 2

DRAWN BY: SD/WX/SH
CHECKED BY: KLM/AOB

COMMUNITY
BUILDING -
EXTERIOR
ELEVATIONS

SHEET NO

A4.40