


PHASE ONE OF THE HARBOR DISTRICT
(hatched and outlines in red)

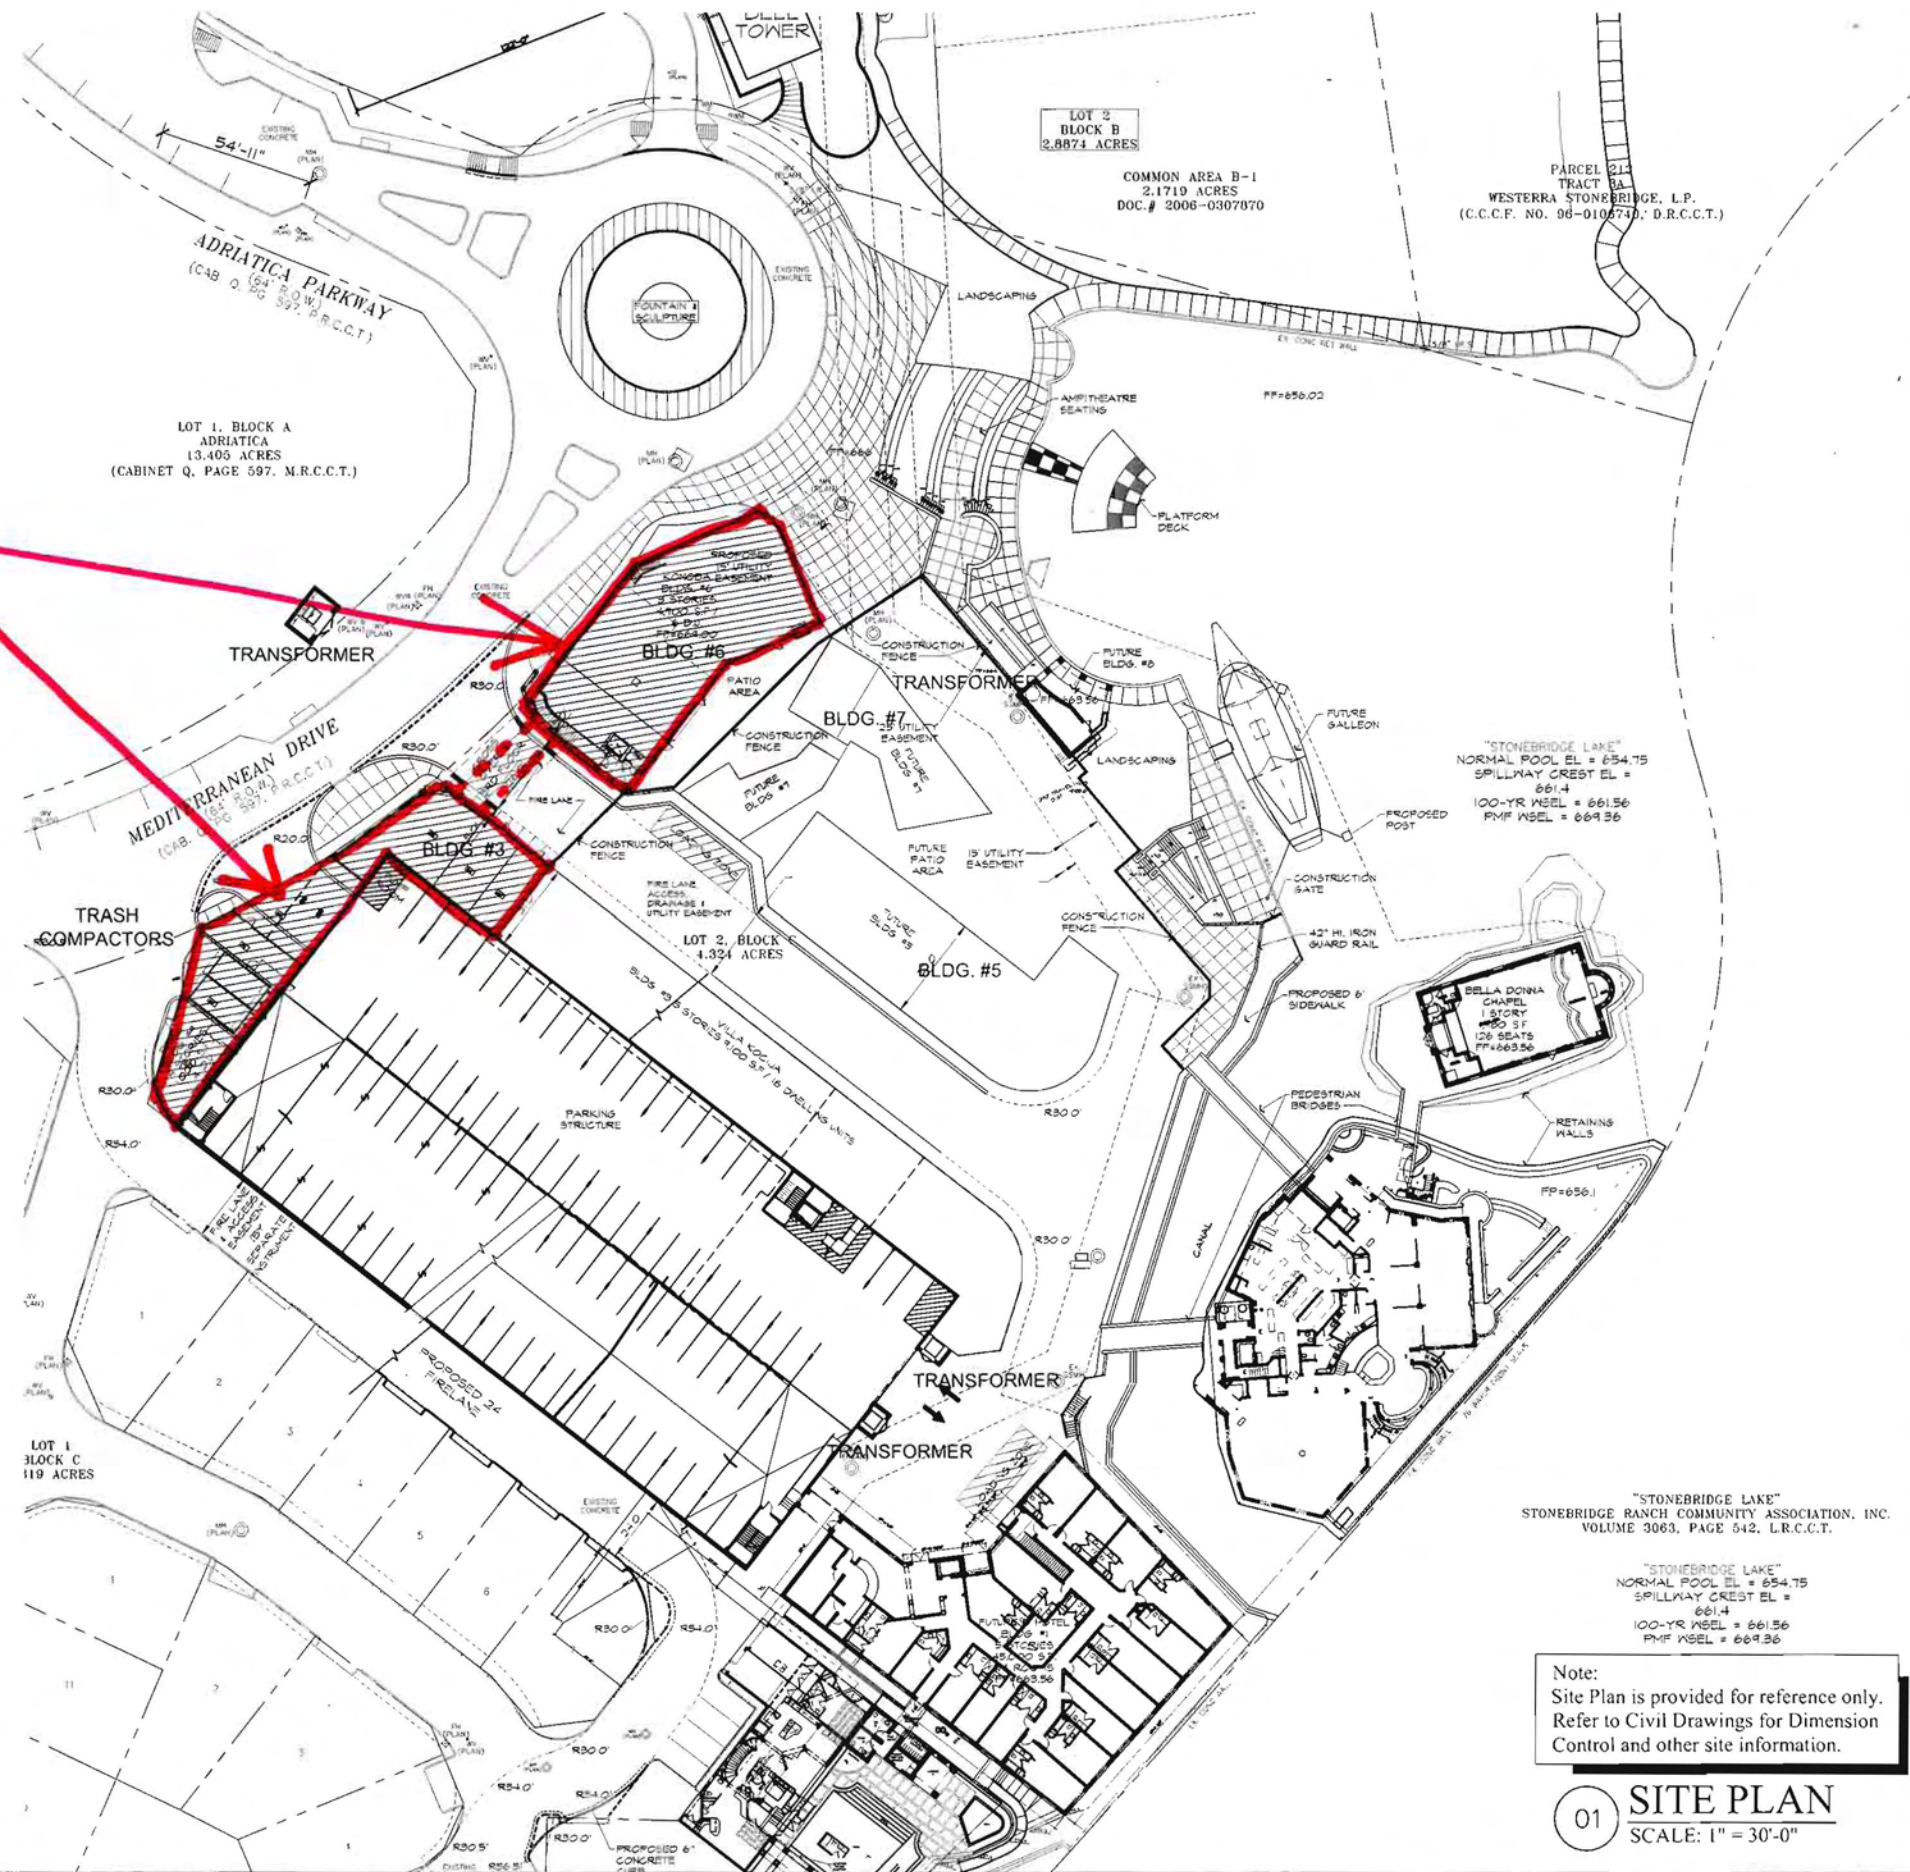

01 SITE PLAN
SCALE: 1" = 30'-0"

No.	Date	Revision Description

401 Adriatic Parkway
McKinney, Texas 75034
Phone (972) 540-0304
Fax (972) 540-0309



7th Century Design, LLC
401 Adriatic Parkway
McKinney, Texas 75070
P. 972-540-0304 F. 972-540-0309
kdingman@blackard.net


EXHIBIT C

**The Harbor at Adriatica
Bldgs 3 & 6
McKinney, Texas**

Site Plan-
Phase I

Project: The Harbor Drawn by:
Date: Feb 18, 2010 Checked by:
Drawing Number:

A101

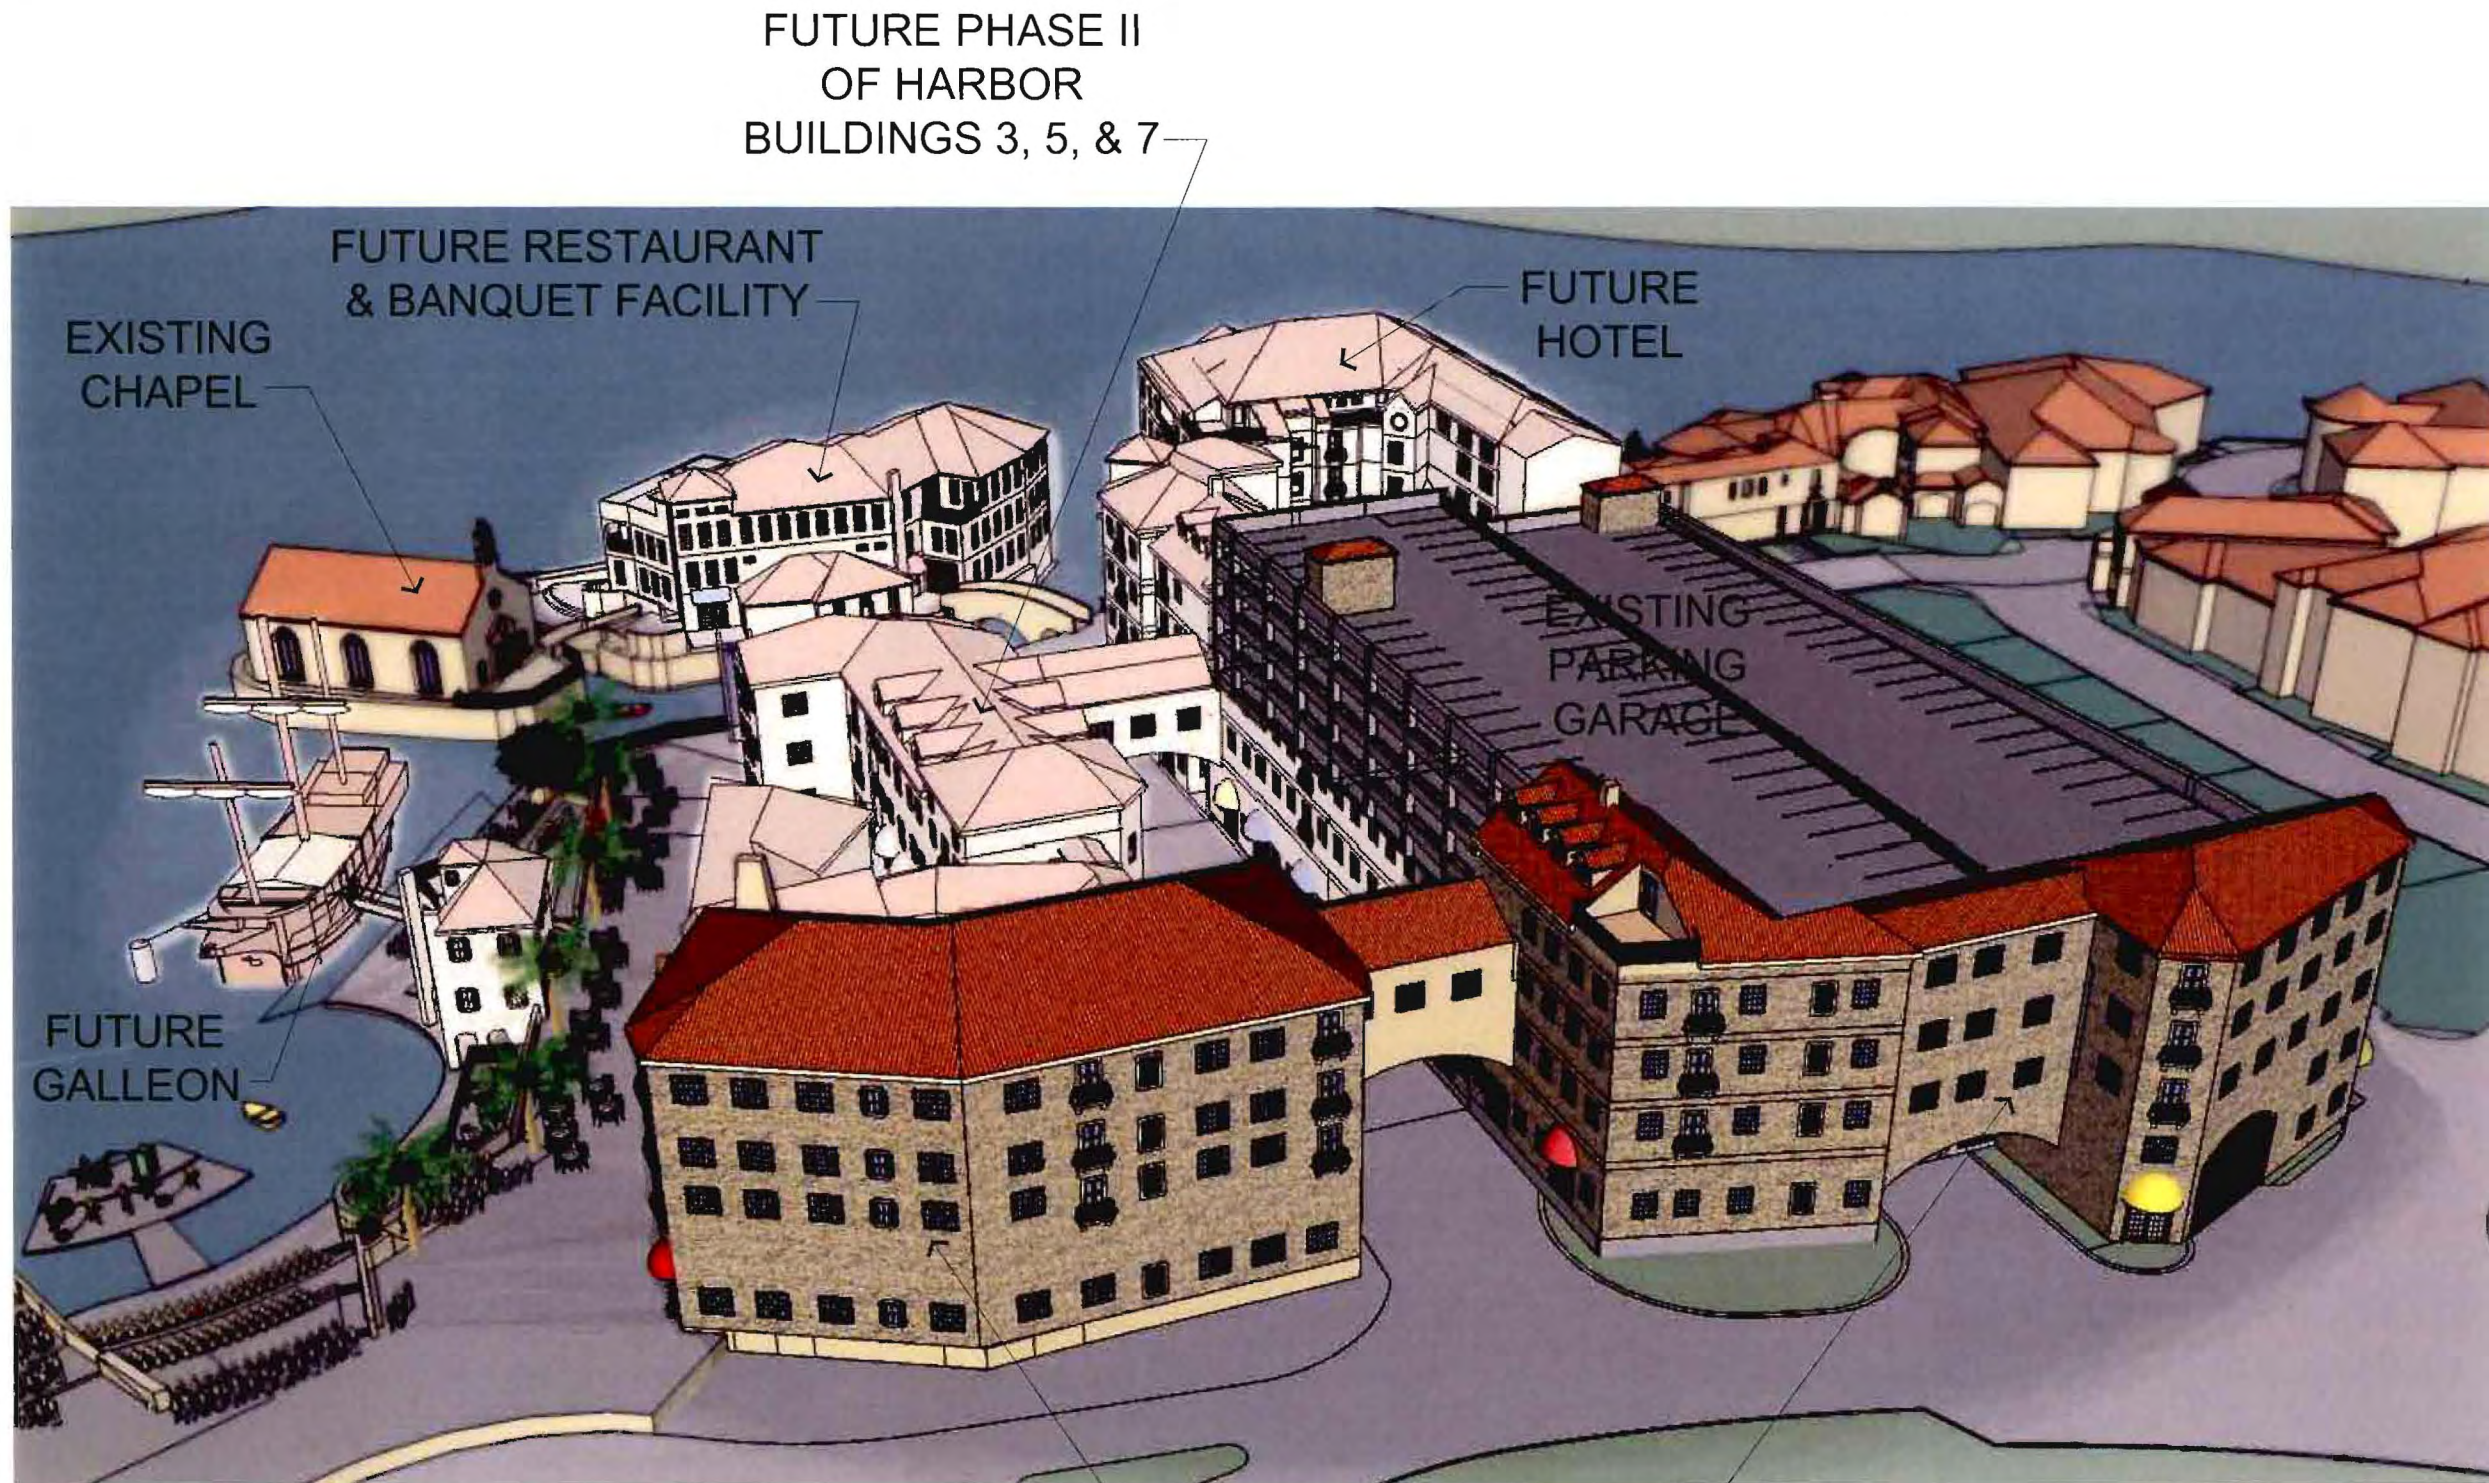

FUTURE PHASE II
OF HARBOR
BUILDINGS 3, 5, & 7

FUTURE RESTAURANT
& BANQUET FACILITY

EXISTING
CHAPEL

FUTURE
HOTEL

EXISTING
PARKING
GARAGE

FUTURE
GALLEON

PHASE I OF HARBOR,
BUILDINGS 3 & 6

No.	Date	Revision Description

401 Adriatic Parkway
McKinney, Texas 75034
Phone (972) 540-0304
Fax (972) 540-0309



7th Century
Design, LLC
401 Adriatic Parkway
McKinney, Texas 75070
P. 972-540-0304 F. 972-540-0309
kdinerman@blackard.net

EXHIBIT C

The Harbor at
Adriatica
Bldgs 3 & 6
McKinney, Texas

Site Plan-
Phase I

Project: The Harbor Drawn by:
Date: Feb. 13, 2010 Checked by:
Drawing Number

A101