
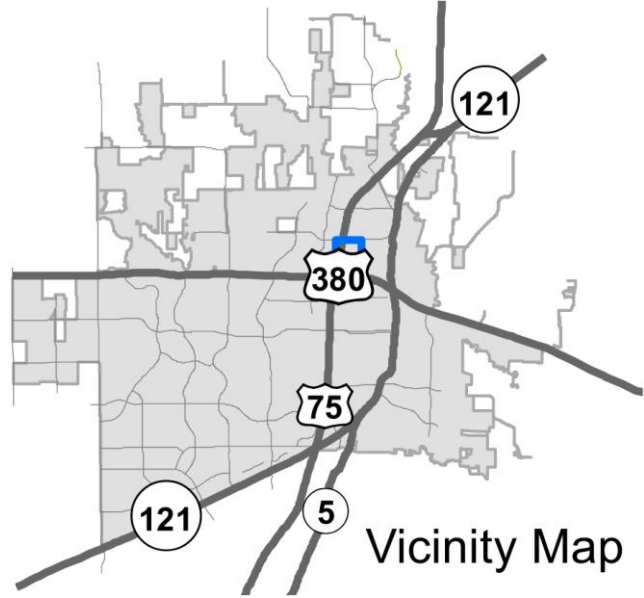


Central Circle Logistics Park



21-0062SP

Location Map





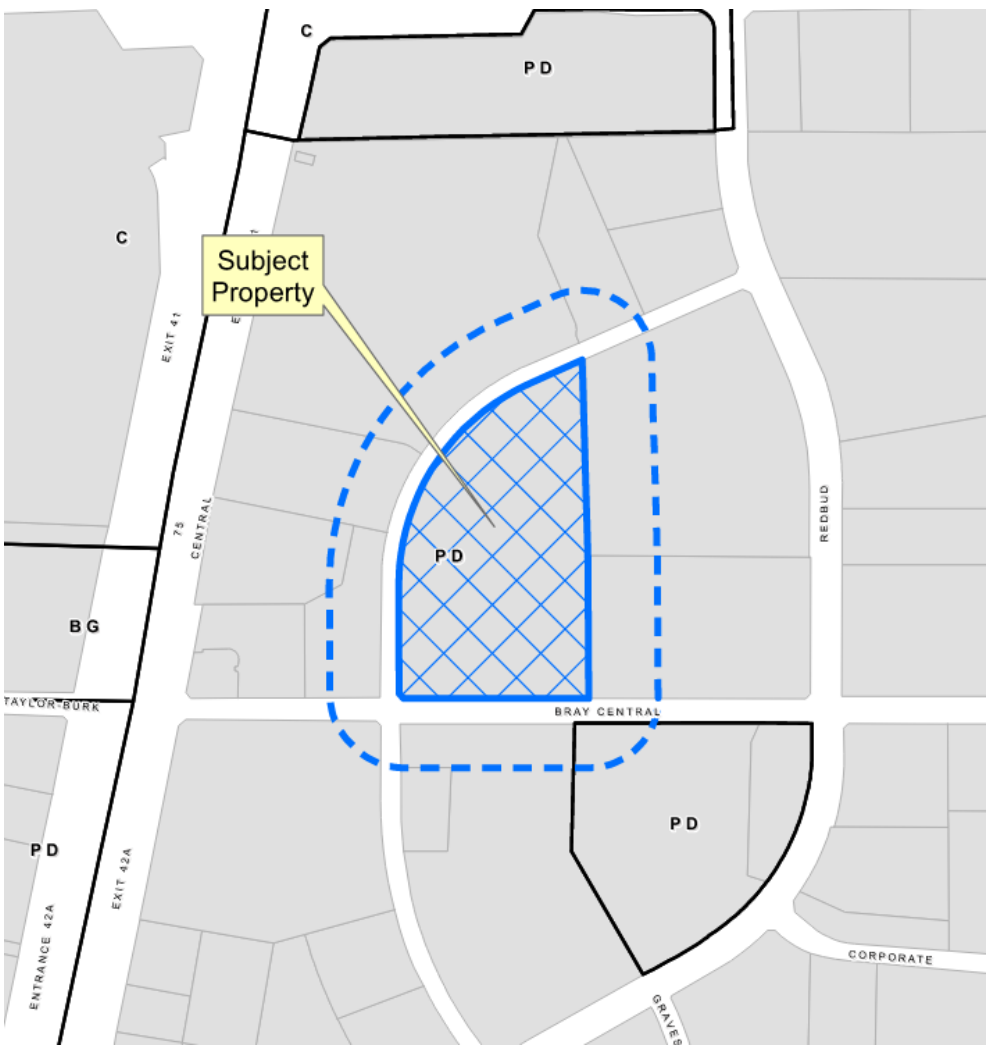


Vicinity Map


Aerial Exhibit

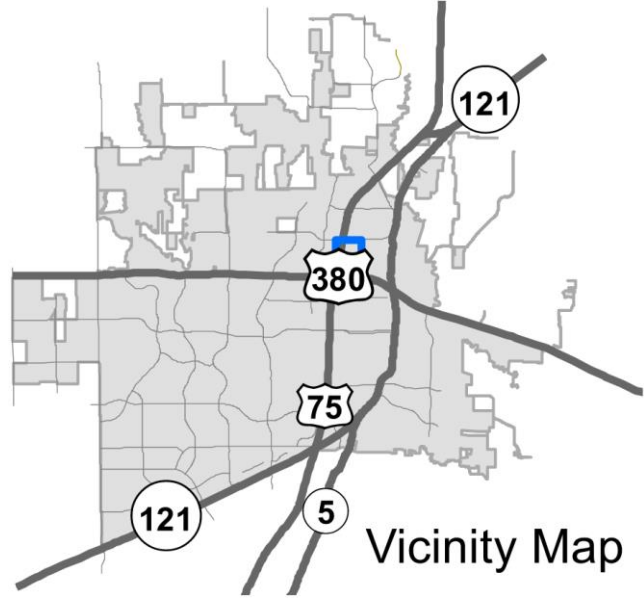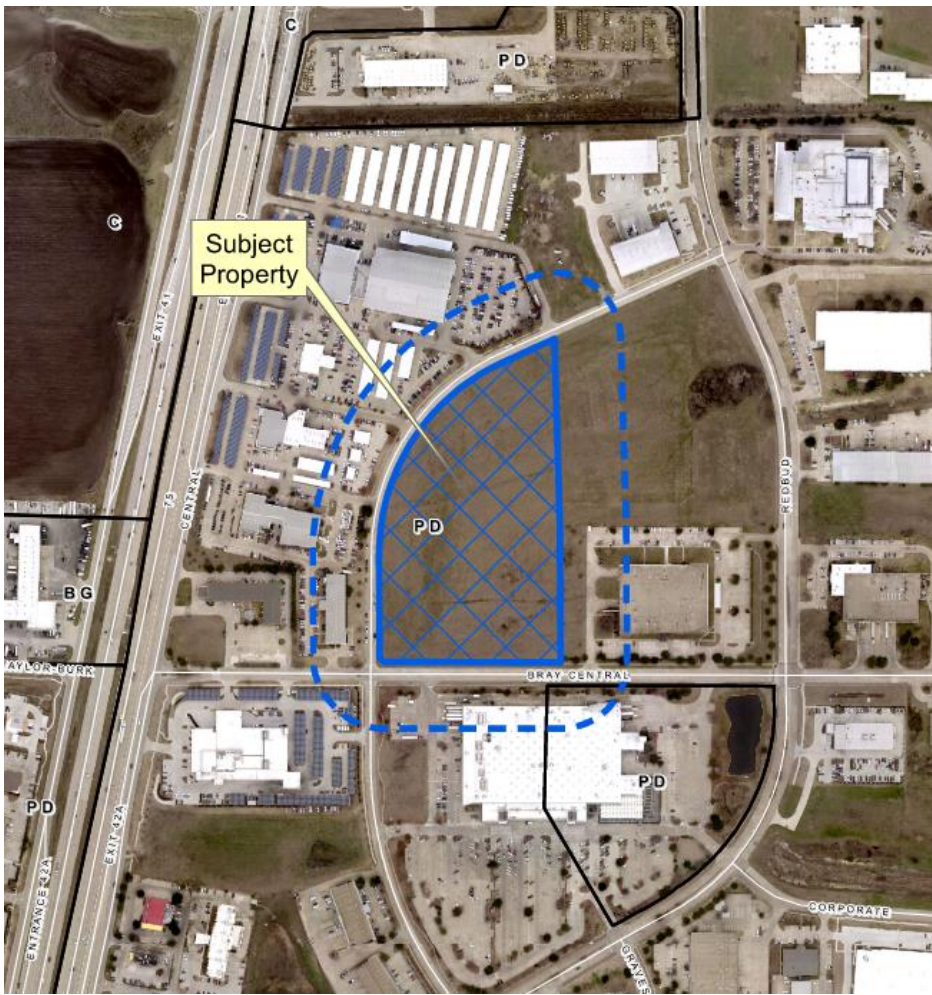


Building 1 Site Line

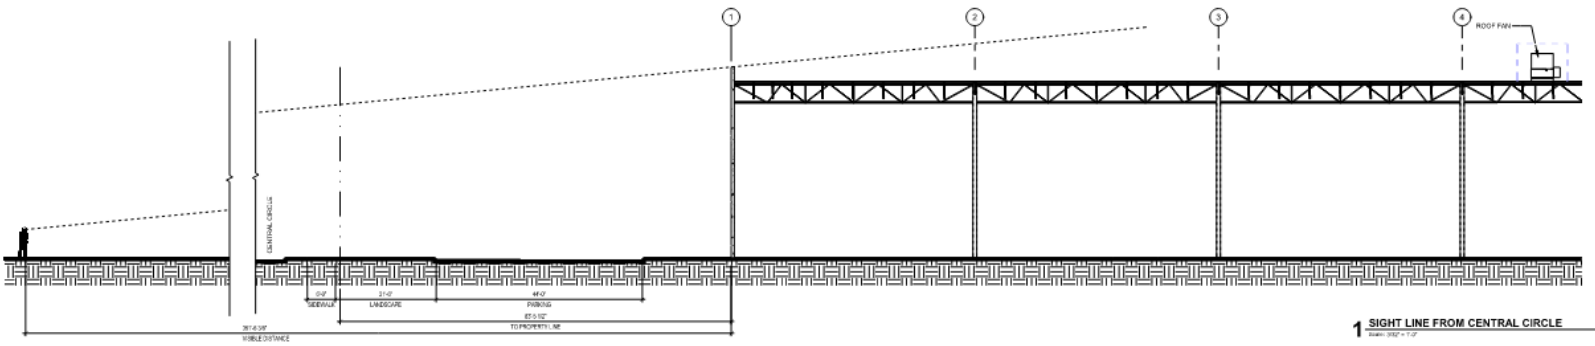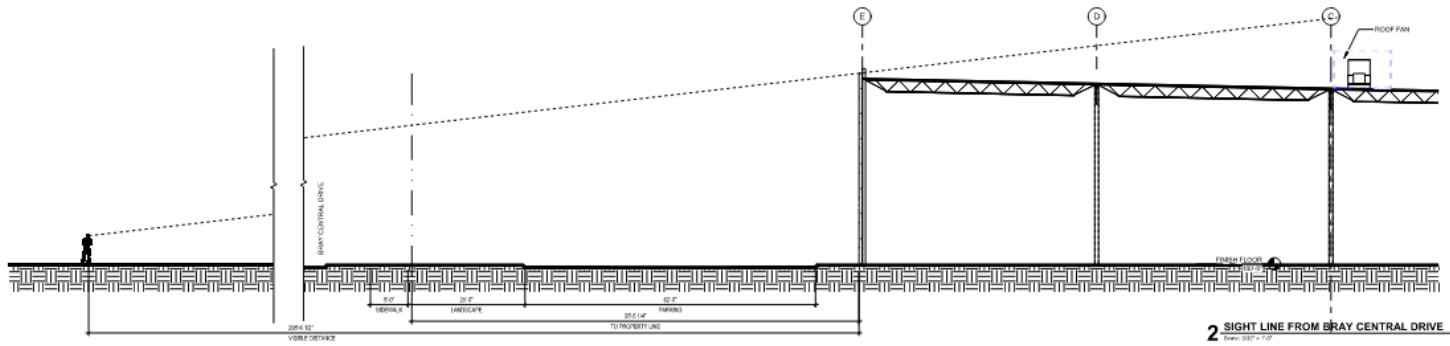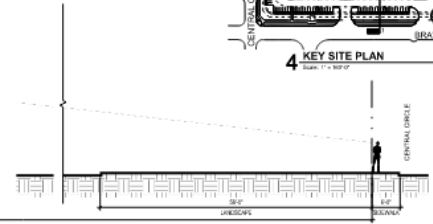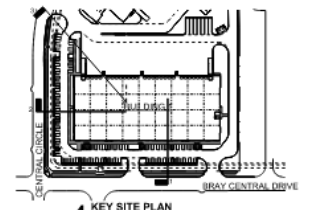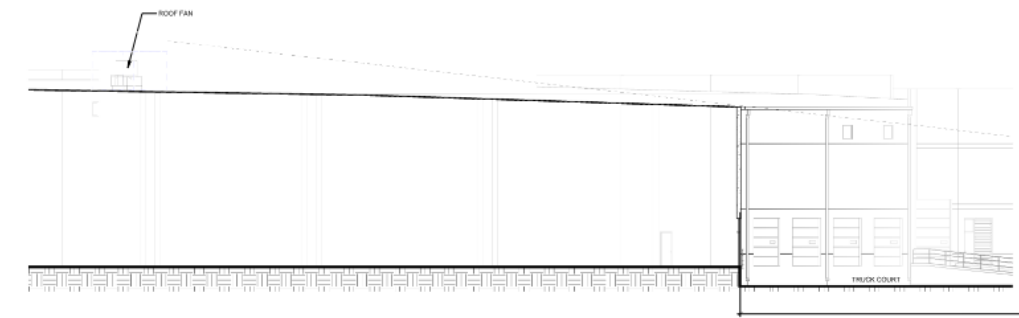


Building 2 Site Line

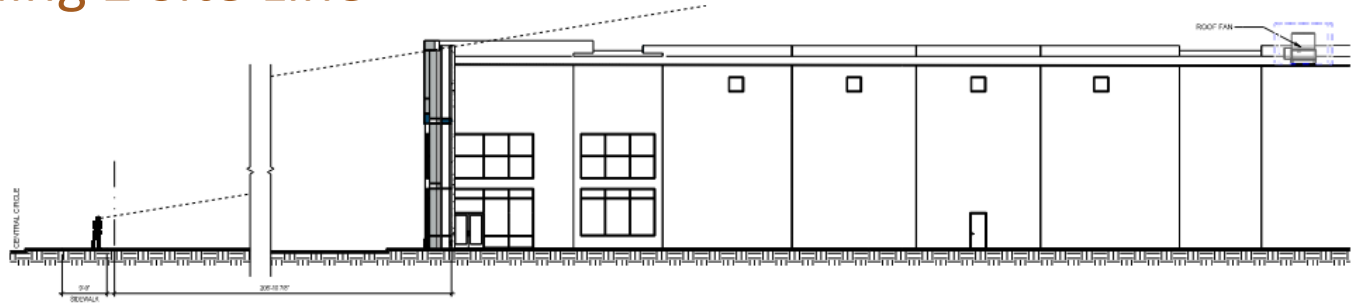


3 SIGHT LINE FROM CENTRAL CIRCLE
Scale: 1/32" = 1'-0"

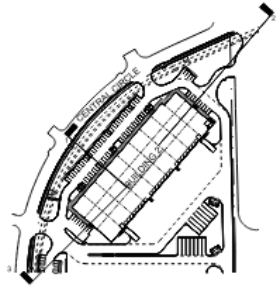

4 KEY SITE PLAN
Scale: 1" = 50'-0"

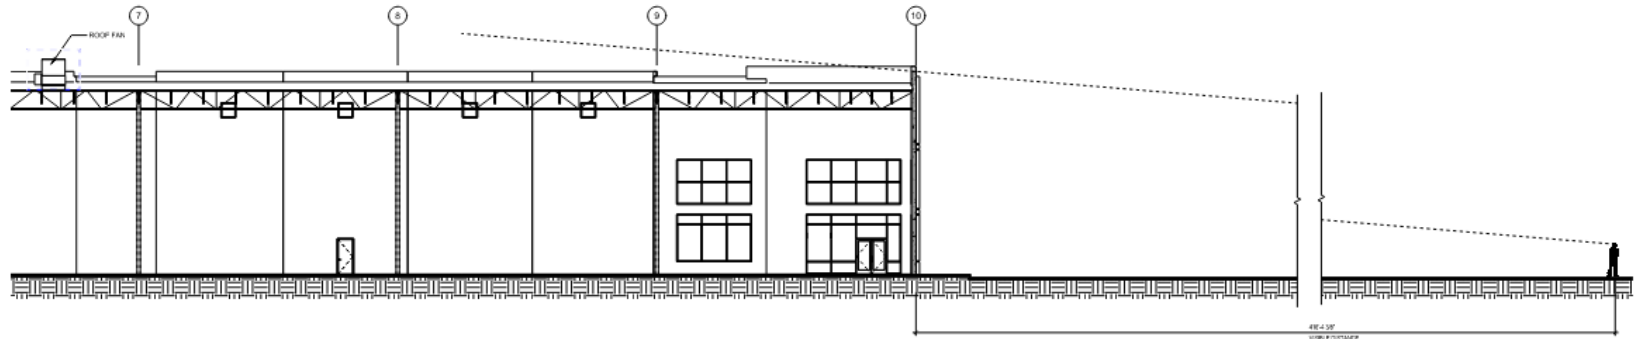

2 SIGHT LINE TO CENTRAL CIRCLE
Scale: 1/32" = 1'-0"

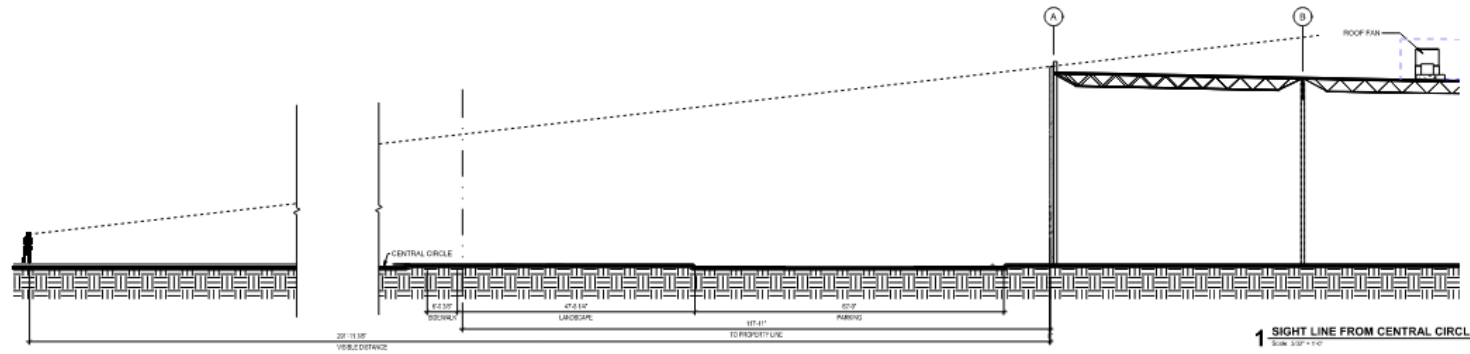

1 SIGHT LINE FROM CENTRAL CIRCLE
Scale: 1/32" = 1'-0"

