

ORDINANCE NO. 2013-08-075

AN ORDINANCE OF THE CITY COUNCIL OF THE CITY OF MCKINNEY, TEXAS, AMENDING ORDINANCE NO. 1270 OF THE CITY OF MCKINNEY, TEXAS; SO THAT AN APPROXIMATELY 84.84 ACRE PROPERTY, LOCATED ON THE SOUTHEAST CORNER OF CUSTER ROAD AND FUTURE SILVERADO TRAIL, IS REZONED FROM "PD" – PLANNED DEVELOPMENT DISTRICT AND "REC" – REGIONAL EMPLOYMENT CENTER OVERLAY DISTRICT TO "PD" – PLANNED DEVELOPMENT DISTRICT AND "REC" – REGIONAL EMPLOYMENT CENTER OVERLAY DISTRICT, GENERALLY TO MODIFY THE DEVELOPMENT STANDARDS; PROVIDING FOR SEVERABILITY; PROVIDING FOR INJUNCTIVE RELIEF, PROVIDING FOR NO VESTED INTEREST; PROVIDING FOR THE PUBLICATION OF THE CAPTION OF THIS ORDINANCE; PROVIDING FOR A PENALTY FOR THE VIOLATION OF THIS ORDINANCE; AND PROVIDING FOR AN EFFECTIVE DATE HEREOF

WHEREAS, the City of McKinney has considered the rezoning of an approximately 84.84 acre property, located on the southeast corner of Custer Road and Future Silverado Trail, which is more fully depicted on Exhibits "A", "B" and "C", attached hereto, from "PD" – Planned Development District and "REC" – Regional Employment Center Overlay District to "PD" – Planned Development District and "REC" – Regional Employment Center Overlay District, generally to modify the development standards; and,

WHEREAS, after due notice of the requested rezoning as required by law, and the required public hearings held before the Planning and Zoning Commission and the City Council of the City of McKinney, Texas, the City Council is of the opinion that the change in zoning district should be made.

NOW THEREFORE BE IT HEREBY ORDAINED BY THE CITY COUNCIL OF THE CITY OF MCKINNEY, TEXAS:

Section 1. Ordinance No. 1270 is hereby amended in order to rezone an approximately 84.84 acre property, located on the southeast corner of Custer Road and Future Silverado Trail, which is more fully depicted on Exhibits "A", "B" and "C", attached hereto, from "PD" – Planned Development District and "REC" – Regional Employment Center Overlay District to "PD" – Planned Development District and "REC" – Regional Employment Center Overlay District, generally to modify the development standards.

Section 2. Use and development of the subject property, more fully depicted on Exhibits "A", "B" and "C" shall develop in accordance with the "REC" – Regional Employment Center Overlay District, and as amended, except as follows:

a. The tract labeled "SF Detached Standard Lot", shown on Exhibit "C", shall develop in accordance with the Single Family Detached, Standard Lot with Front Access requirements of the Neighborhood Zone as specified in the "REC" – Regional Employment Center Overlay District, and as amended, except as follows:

- i. Front porches on residential buildings shall not be required.
- ii. Finished floor elevations of at least two (2) feet above finished surface grade of the lot at the front door shall not be required.
- iii. The front face of an attached garage shall be set back no less than five (5) feet from the façade of the house.
- iv. Side at corner setback shall be a minimum of ten (10) feet.

- v. There shall be no lot coverage maximum on the subject property.
- b. The tract labeled "Apartment", shown on Exhibit "C", shall develop in accordance with the Apartment Dwelling requirements of the Neighborhood Zone as specified within the "REC" – Regional Employment Center Overlay District, and as amended, except as follows:
 - i. Maximum building height shall be four (4) stories (buildings within 125 feet of a single family zoning district shall be limited two (2) stories).
 - ii. The maximum density shall be twenty-four (24) dwelling units per acre.
 - iii. No less than fifty (50) percent of the units shall have an enclosed parking space.
- c. The tracts labeled "Commercial", shown on Exhibit "C", shall develop in accordance with Section 146-86 "C" – Planned Center District and "REC" – Regional Employment Center Overlay District of the Zoning Ordinance, and as amended.

Section 3. If any section, subsection, paragraph, sentence, phrase or clause of this Ordinance shall be declared invalid for any reason whatsoever, such decision shall not affect the remaining portions of this Ordinance, which shall remain in full force and effect, and to this end, the provisions of this Ordinance are declared to be severable.


Section 4. It shall be unlawful for any person, firm or corporation to develop this property, or any portion thereof, in any manner other than is authorized by this Ordinance, and upon conviction therefore, shall be fined any sum not exceeding \$2,000.00, and each day that such violation shall continue shall be considered a separate offense. These penal provisions shall not prevent an action on behalf of the City of McKinney to enjoin any violation or threatened violation of the terms of this Ordinance, or an action for mandatory injunction to remove any previous violation hereof.

Section 5. That no developer or property owner shall acquire any vested interest in this Ordinance or specific regulations contained herein. The ordinance, and the subsequent site plans (if any) and regulations may be amended or repealed by the City Council of the City of McKinney, Texas, in the manner provided by law.


Section 6. The caption of this Ordinance shall be published one time in a newspaper having general circulation in the City of McKinney, and shall become effective upon such publication.

DULY PASSED AND APPROVED BY THE CITY COUNCIL OF THE CITY OF MCKINNEY, TEXAS, ON THE 5TH DAY OF AUGUST, 2013.

CITY OF MCKINNEY, TEXAS

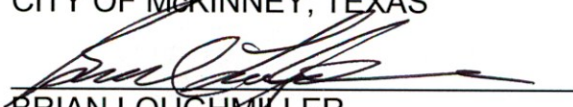

BRIAN LOUGHMILLER
Mayor

CORRECTLY ENROLLED:




SANDY HART, TRMC, MMC
City Secretary
BLANCA I. GARCIA
Assistant City Secretary

DATE: August 5, 2013

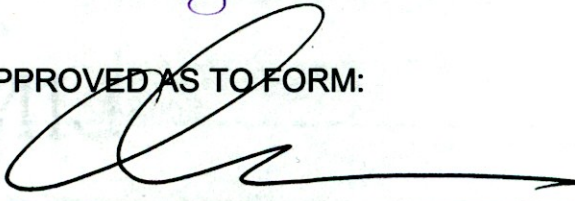APPROVED AS TO FORM:


MARK S. HOUSER
City Attorney


Exhibit A

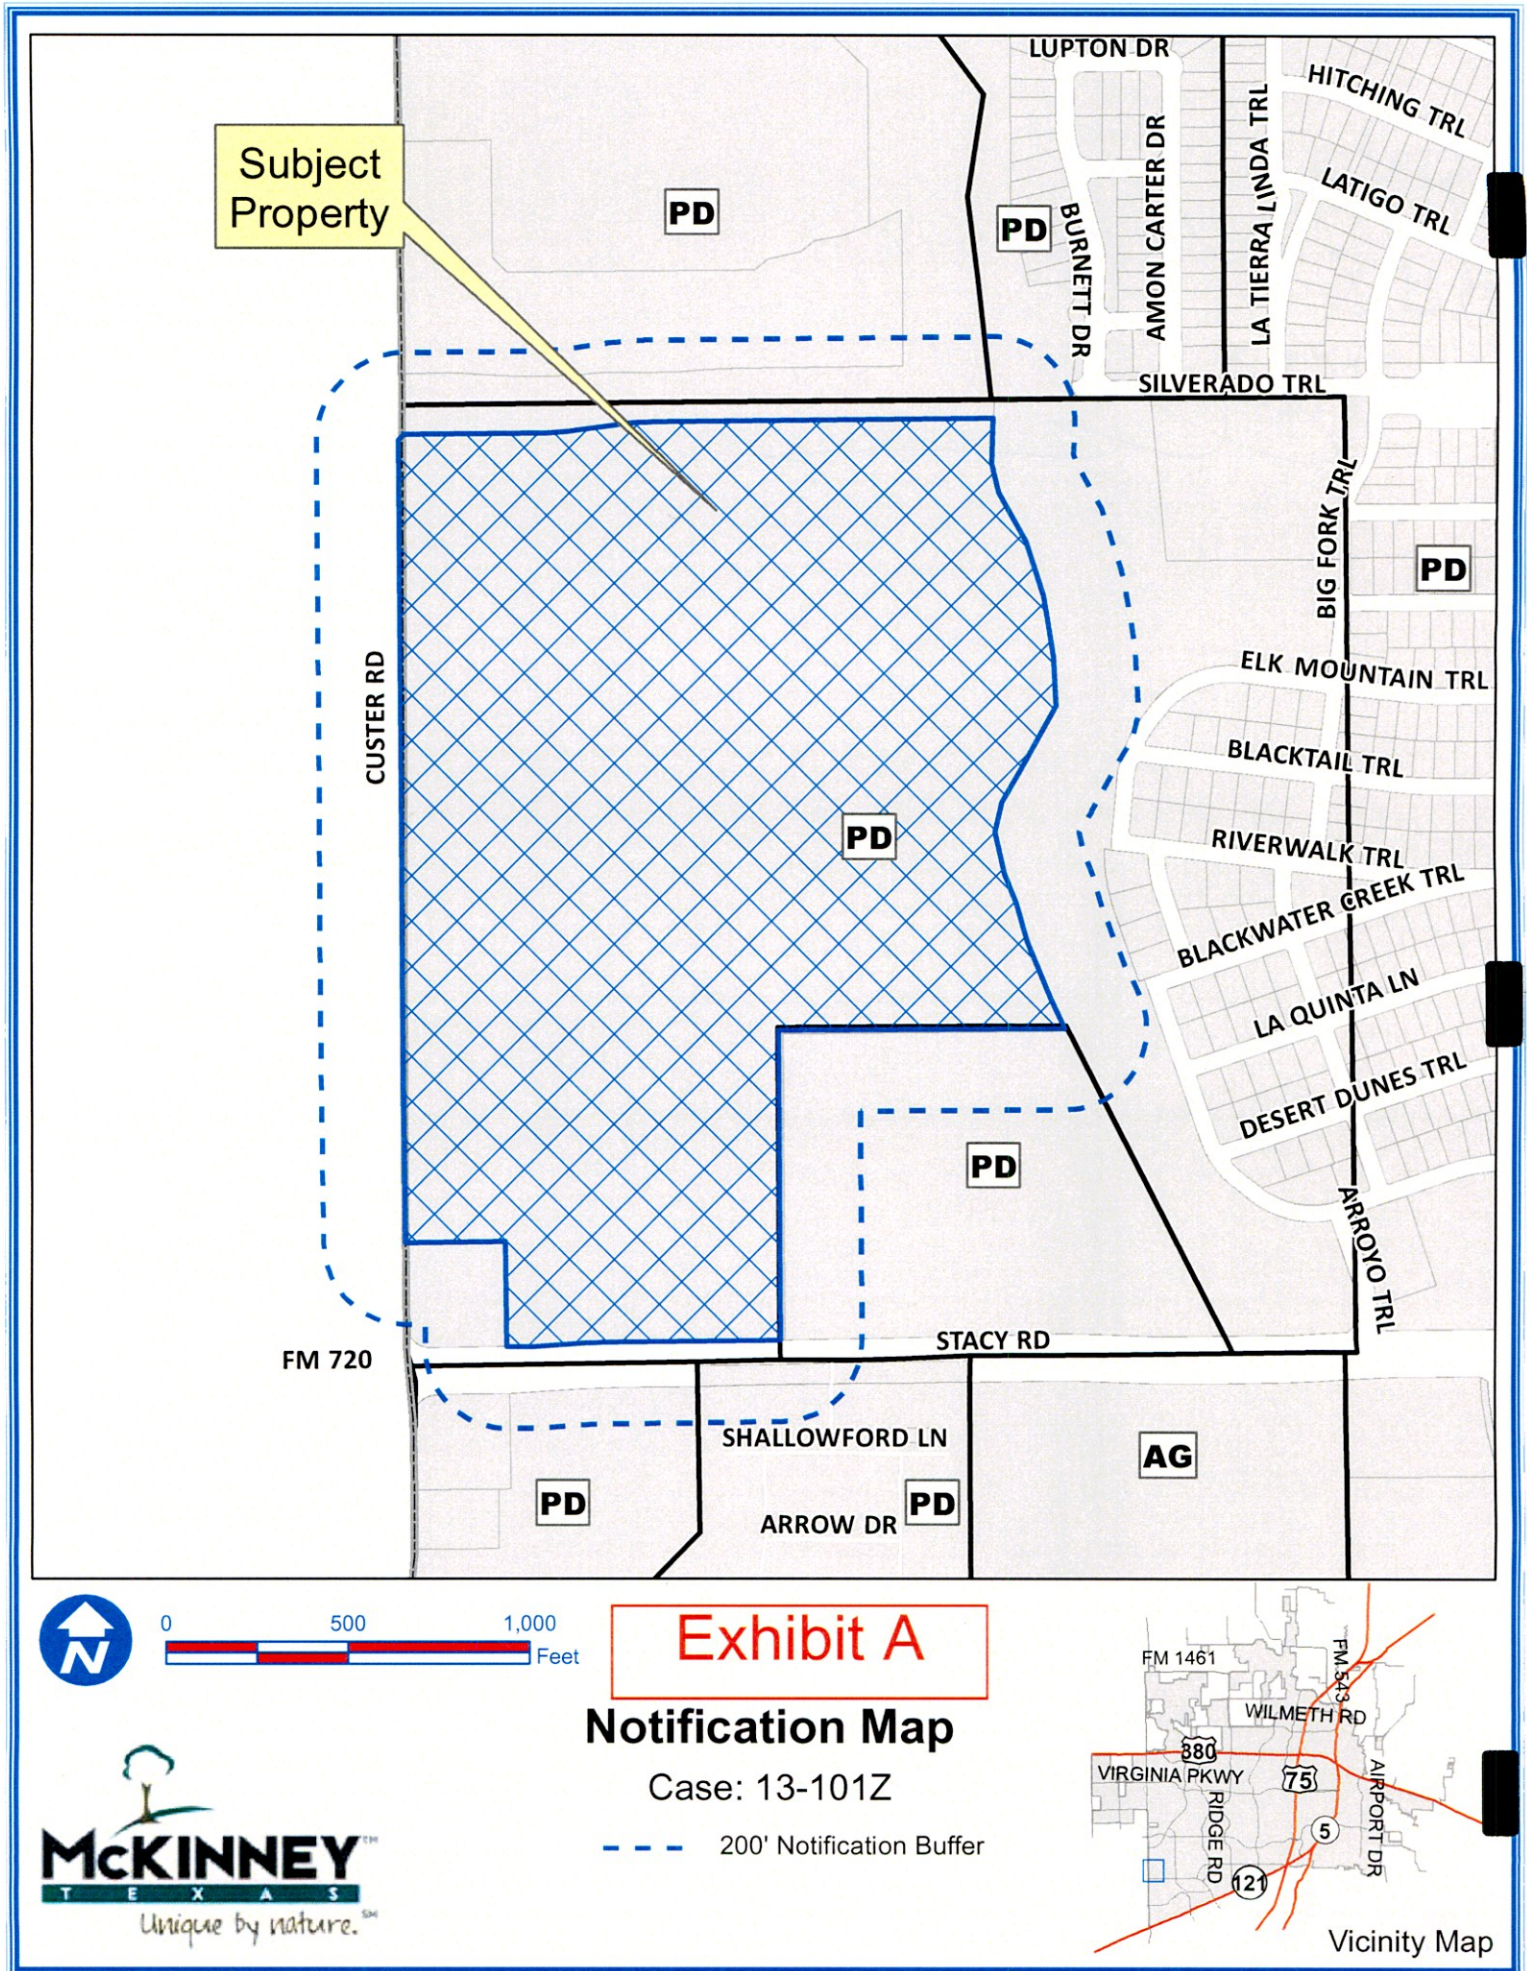

DISCLAIMER: This map and information contained in it were developed exclusively for use by the City of McKinney. Any use or reliance on this map by anyone else is at that party's risk and without liability to the City of McKinney, its officials or employees for any discrepancies, errors, or variances which may exist.



Exhibit B

MCKINNEY SEVEN STACY, L.P.

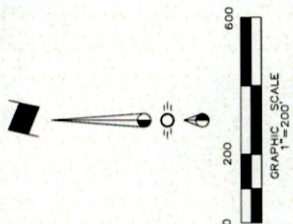

LEGEND
 Approximate Location of the Special Flood Hazard Area - 1% Annual Chance Flood Zone AE per FEMA Firm Panel 48085C0265J dated June 2, 2009

RECEIVED
 By Kathy Wright at 8:38 am, Jun 14, 2013

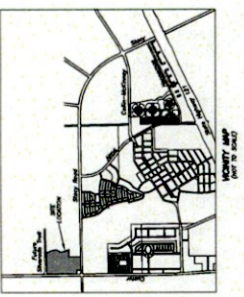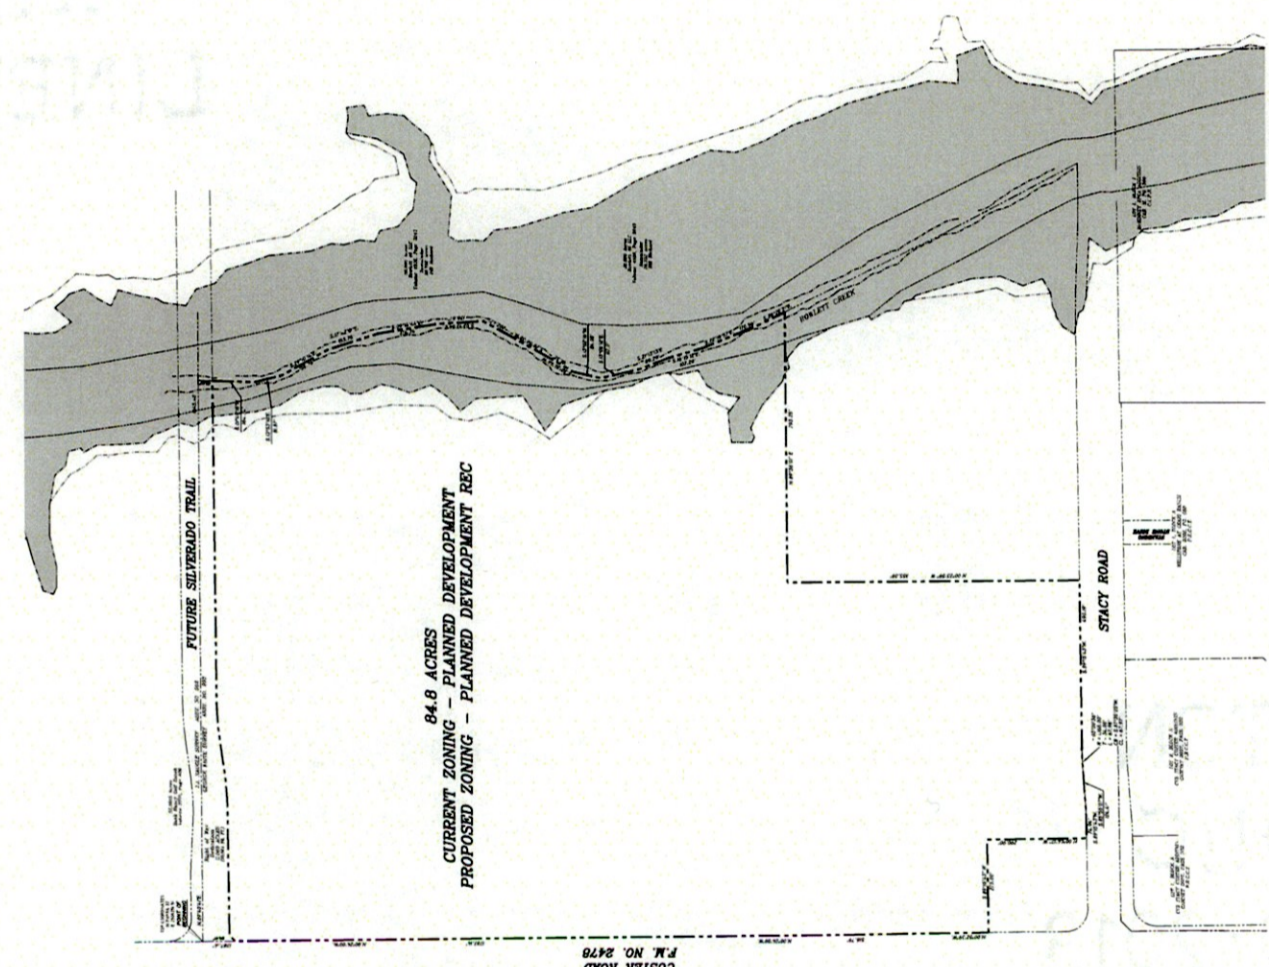



Sheet No.	EX
Project No.	

ZONING EXHIBIT	
McKINNEY SEVEN STACY L.P.	
CRAIG RANCH	
CITY OF MCKINNEY, TEXAS	

Item	Drawn By	Checked By	Scale
1	C.E.C.L.	C.E.C.L.	1" = 200'
2			
3			
4			
5			
6			

Item	Drawn	Reviewed	Date
1			
2			
3			
4			
5			
6			

CROSS ENGINEERING CONSULTANTS
 131 E. Tennessee St.
 McKinney, Texas 75069
 972.951.4409
 Drawn By: C.E.C.L.
 Checked By: C.E.C.L.
 Scale: 1" = 200'

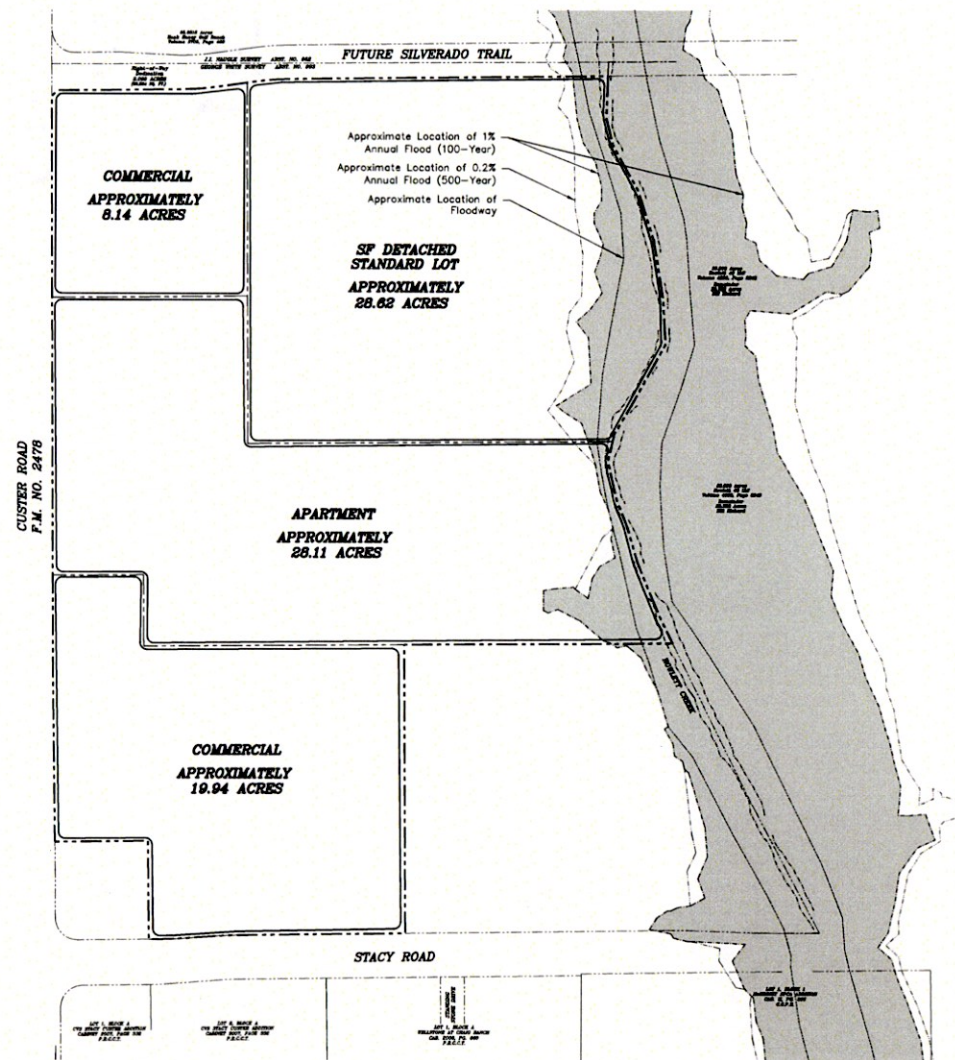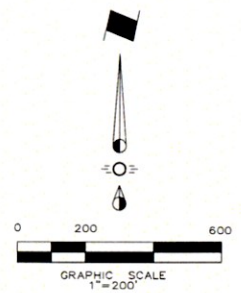

LEGEND

Approximate Location of the Special Flood Hazard Area - 1% Annual Chance Flood (100-Year Flood)
 Zone AE per FEMA Firm Panel 48085C0265J dated June 2, 2009

RECEIVED
 By Kathy Wright at 7:30 am, May 28, 2013

Issue Dates:	Revisions:	Date:
1	1	
2	2	
3	3	
4	4	
5	5	
6	6	

CROSS ENGINEERING CONSULTANTS		
131 S. Tennessee St. 972.562.4409		McKinney, Texas 75069 Texas P.E. Firm No. I-5935
Drawn By:	Checked By:	Scale:
C.E.C.I.	C.E.C.I.	1" = 200'

LAND USE PLAN		Sheet No.
MCKINNEY SEVEN STACY L.P.		LUP
CRAIG RANCH MCKINNEY, TEXAS		Project No.

MCKINNEY SEVEN STACY, L.P.

Exhibit C