



**EXHIBIT "B"**

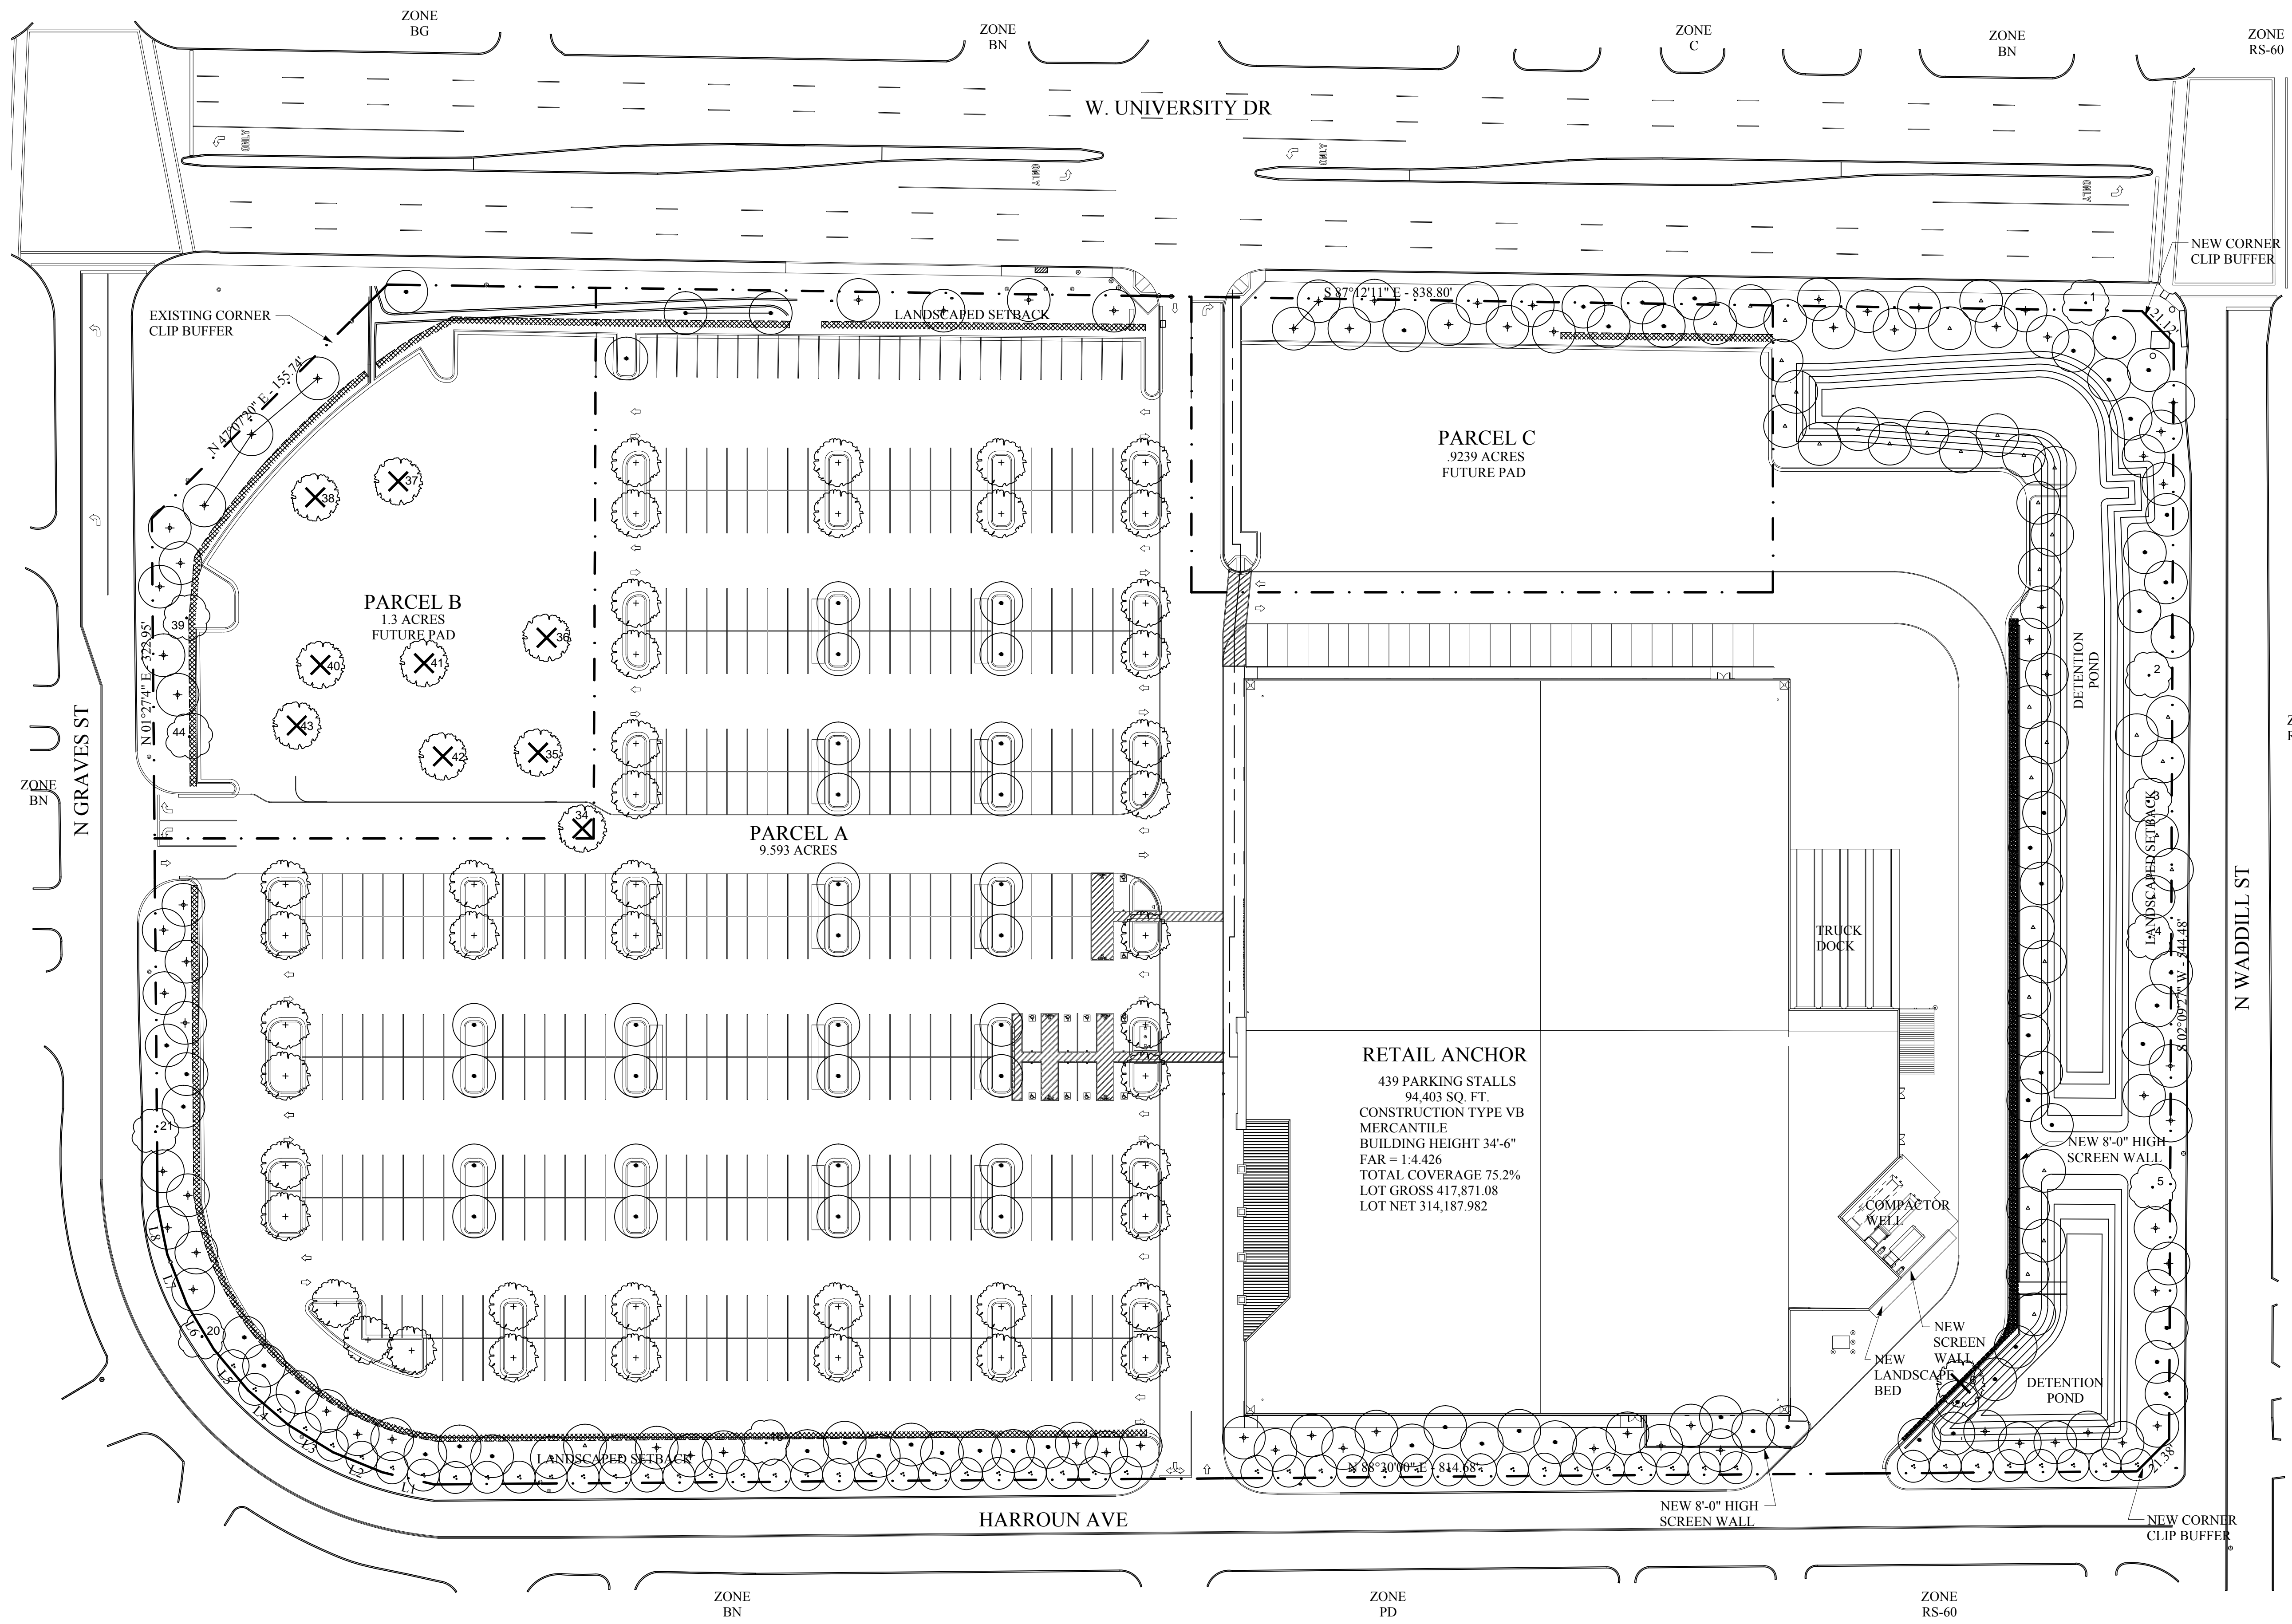

**PROPERTY LINE TABLE**

NO.	BEARING	DISTANCE
L1	N 74°52'40" W	25.00'
L2	N 65°58'26" E	24.85'
L3	N 56°35'01" W	24.78'
L4	N 47°22'24" W	24.88'
L5	N 37°47'26" W	24.93'
L6	N 29°04'14" W	24.84'
L7	N 19°21'33" W	25.04'

**SITE PLAN**  
1" = 40'-0"

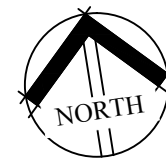

**RECEIVED**  
By aglushko at 10:36 am, Dec 31, 2012

**LEGAL DESCRIPTION**  
ABS A0837 BF STAPP SURVEY,  
TRACT 18, 11.817 ACRES

REVISIONS

NO.	DATE	DESCRIPTION
1	11/26/12	
2	12/04/12	

PROPERTY INFORMATION

ARCH. PROJECT NO.	1213
DRAWN	B.B.
CHECKED	D.J.Z.
SUBMITTAL DATES	11/26/12 12/04/12
OTB DATE	

STAMP

--

WINCO FOODS STORE NO. 122  
1800 NORTH GRAVES STREET  
MCKINNEY, TEXAS



SHEET TITLE  
SITE LAYOUT

SHEET  
**SD1**