

CURB PAINTING NOTES:



- IN CASES WHERE THE PAVING AND CURB ARE DIFFERENT MATERIALS (IE. ASPHALT PAVING AND CONCRETE CURB), ONLY THE FACE OF THE TAPER NEEDS TO BE PAINTED.
- IN CASES WHERE THE PAVING AND CURB ARE THE SAME MATERIAL (IE. CONCRETE PAVING AND CONCRETE CURB), THE TOP AND FACE OF CURB IS TO BE PAINTED.

STANDARD NOTATIONS:

1. SANITATION CONTAINER SCREENING WALLS WILL BE BRICK MASONRY, STONE MASONRY, OR OTHER ARCHITECTURAL MASONRY FINISH, INCLUDING METAL GATE, PRIMED AND PAINTED, AND THE SANITATION CONTAINER SCREENING WALLS, GATE, AND PAD SITE WILL BE CONSTRUCTED IN ACCORDANCE WITH THE CITY'S DESIGN SPECIFICATIONS.
2. MECHANICAL AND HEATING AND AIR CONDITIONING EQUIPMENT IN NON-RESIDENTIAL USES SHALL BE SCREENED FROM VIEW FROM THE PUBLIC RIGHT-OF-WAY AND FROM ADJACENT PROPERTIES.
3. LIGHTING FOR THE SUBJECT PROPERTY WILL BE CONSTRUCTED IN CONFORMANCE WITH CHAPTER 58 OF THE CITY OF MCKINNEY CODE OF ORDINANCES.

SITE DATA
 ZONING: PD - ORD. NO. 1563
 INTENDED USE: AUTO SALES AND SERVICE

TOTAL AREA	20312 SF (+4.663 AC.)
GROSS BUILDING AREA	+22,021 SF
FLOOR AREA RATIO	10.8%
BUILDING HEIGHT	22'
LOT COVERAGE	20312 SF (+4.663 AC.)
IMPERVIOUS COVER - ON-SITE	+155,748 SF
IMPERVIOUS COVER - OFF-SITE	+2,961 SF
AUTOMOBILE SALES	
INDOOR SALES FLOOR (TOTAL SQ. FT.)	1820
INDOOR SALES FLOOR PARKING REQUIRED (1/500 SF)	4
INDOOR SALES FLOOR PARKING PROVIDED	4
OUTDOOR DISPLAY (TOTAL SQ. FT.)	37,422
PARKING FOR OUTDOOR DISPLAY REQUIRED (1/1000 SF)	38
PARKING FOR OUTDOOR DISPLAY PROVIDED	38
OFFICE (TOTAL SQ. FT.)	1,950
OFFICE PARKING REQUIRED (1/400 SF)	5
OFFICE PARKING PROVIDED	5
AUTOMOBILE REPAIR AND SERVICE	
SERVICE BAYS PROVIDED	11
SERVICE BAY PARKING REQUIRED (2/SERVICE BAY)	22
SERVICE BAY PARKING PROVIDED	22
OVERNIGHT STORAGE REQUIRED (1/SERVICE BAY)	11
OVERNIGHT STORAGE PROVIDED	11
CAR WASH REQUIRED PARKING (1/BAY)	1
CAR WASH PROVIDED PARKING	1
TOTAL PARKING REQUIRED	81
TOTAL PARKING PROVIDED	83
ACCESSIBLE SPACES REQUIRED	2
ACCESSIBLE SPACES PROVIDED	2
LOADING SPACE REQUIRED (12' X 35')	1
LOADING SPACE PROVIDED	1
STACKING REQUIRED FOR CAR WASH	3
PROVIDED STACKING FOR CAR WASH	3

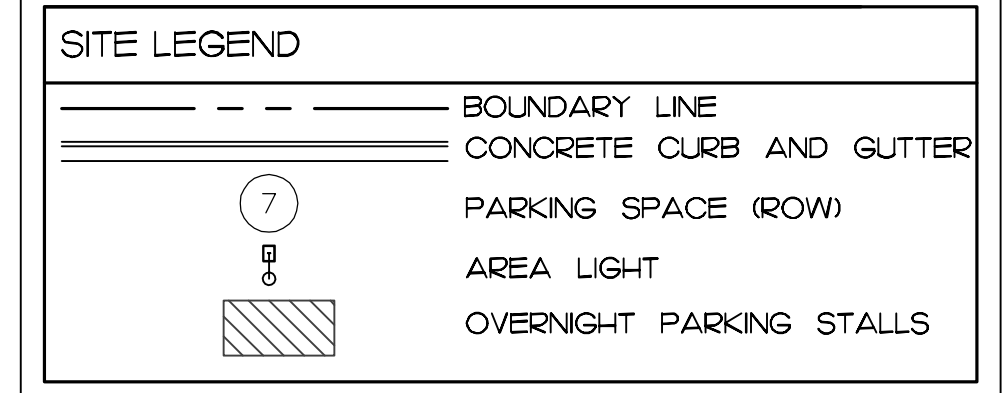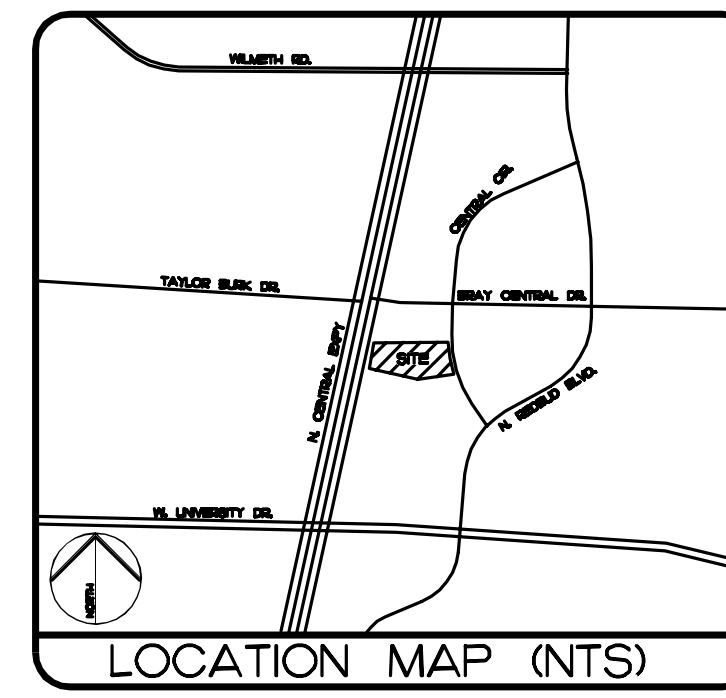


- SITE NOTES:**
1. ALL DIMENSIONS, UNLESS OTHERWISE NOTED, ARE TO FACE OF CURB, FACE OF BUILDING, OR CENTERLINE OF PARKING.
 2. UNLESS NOTED OTHERWISE, PAVEMENT SHALL BE STANDARD DUTY ASPHALT.
 3. ALL HANDICAP SPACES ARE TO RECEIVE A HANDICAP SIGN. HANDICAP STALLS TO THE LEFT OF AN 8 FOOT (MINIMUM) STRIPED AISLE SHALL RECEIVE A "VAN ACCESSIBLE" SIGN IN ADDITION TO THE ABOVE HANDICAP SYMBOLS ARE TO BE PAINTED ON THE ASPHALT.
 4. THE CONTRACTOR SHALL REFER TO THE ARCHITECTURAL PLANS FOR EXACT LOCATIONS AND DIMENSIONS OF SLOPED PAVING, PRECISE BUILDING DIMENSIONS, AND EXACT UTILITY ENTRANCE POINTS.
 5. STOP SIGNS SHALL MEET THE CRITERIA OF THE STATE OF TEXAS DEPT. OF TRANSPORTATION AND CITY OF MCKINNEY STANDARDS.
 6. ALL PARKING SPACES ARE TO BE 9.0' WIDE AND 90' TYPICAL UNLESS NOTED OTHERWISE. ALL DISTURBED AREAS ARE TO RECEIVE SIX INCHES OF TOPSOIL, SEED, MULCH AND WATER UNTIL A HEALTHY STAND OF GRASS IS ESTABLISHED.
 8. CONTRACTOR SHALL BE RESPONSIBLE FOR ALL RELOCATION, INCLUDING BUT NOT LIMITED TO ALL UTILITIES, STORM DRAINAGE, SIGNS, ETC. AS REQUIRED. ALL WORK SHALL BE IN ACCORDANCE WITH GOVERNING AUTHORITIES SPECIFICATIONS AND SHALL BE APPROVED BY SUCH. ALL COST SHALL BE INCLUDED IN BASE BID.
 9. REFER TO ARCHITECTURAL PLANS FOR THE SITE LIGHTING ELECTRICAL LAYOUT, INCLUDING ELECTRICAL SERVICE TO THE MONUMENT SIGN.
 10. PARKING STALL STRIPING SHALL BE WHITE, 4" WIDTH. HANDICAP STRIPING SHALL BE WHITE OR PER LOCAL CODE.
 11. ALL RADII UNLESS OTHERWISE NOTED, ARE 3'.

REVISION DESCRIPTION

#	DATE	DESCRIPTION

FREELAND and KAUFFMAN, INC.
 Engineers • Landscape Architects
 209 West Stone Avenue
 Greenville, South Carolina 29609
 PHONE 864-233-5497
 FAX 864-233-8916
 TEXAS REGISTERED ENGINEERING FIRM F-6591

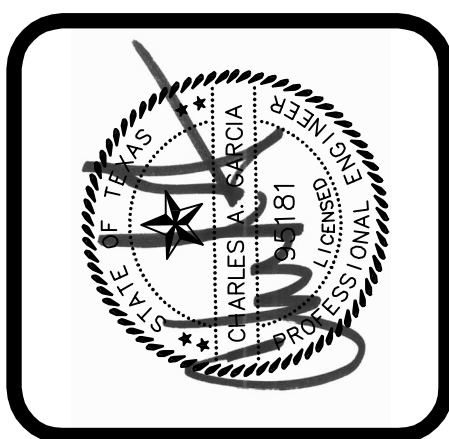


PROPOSED ECHOPARK
 MCKINNEY, TEXAS

SONIC DEVELOPMENT, LLC
 4401 COLWICK ROAD
 CHARLOTTE, NORTH CAROLINA 28211
 SEAN STICHTER
 704-566-6753



DRAWN BY: WDE
 CHECKED BY: CAG
 DATE: 12-28-16
 SCALE: 1"=40'
 SHEET: 1

Sam McFall Survey, Abst. No. 641
 Lot 2, Block A, Bray Central Two
 11.277 Acres

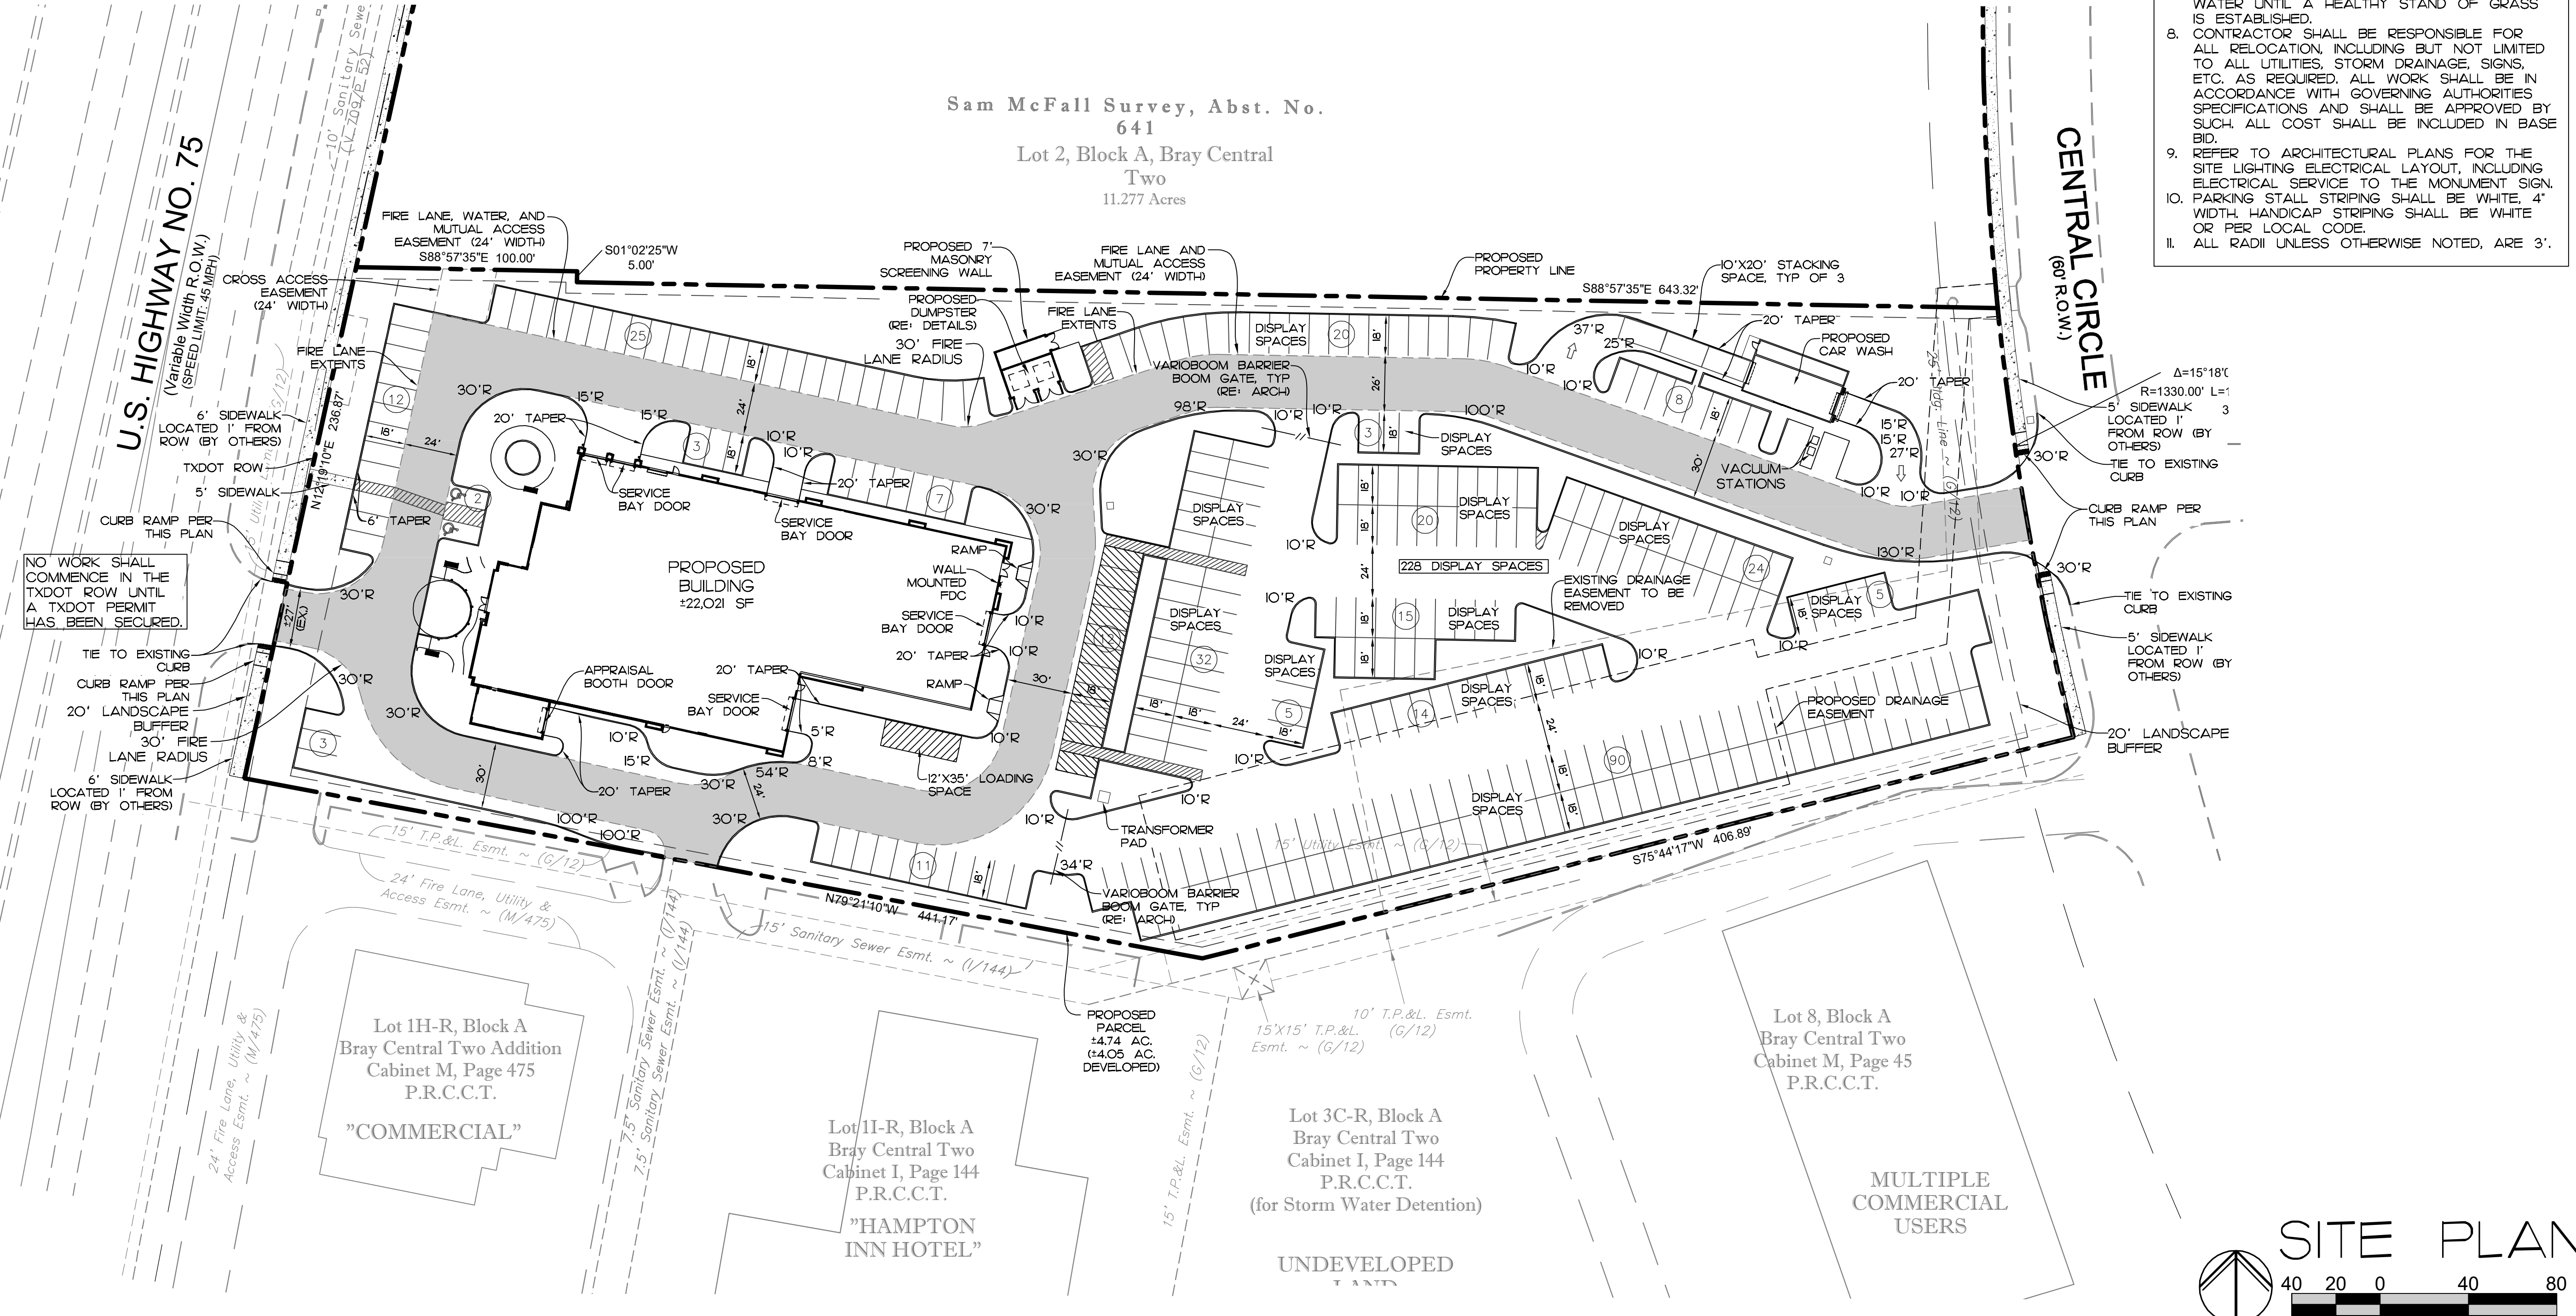

RECEIVED
 By Planning Department at 8:48 am, Dec 28, 2016