




**Second Floor Plan (Caretaker Quarters)**  
 Scale 3/16"=1'-0"  
 Caretaker 1235 sf.

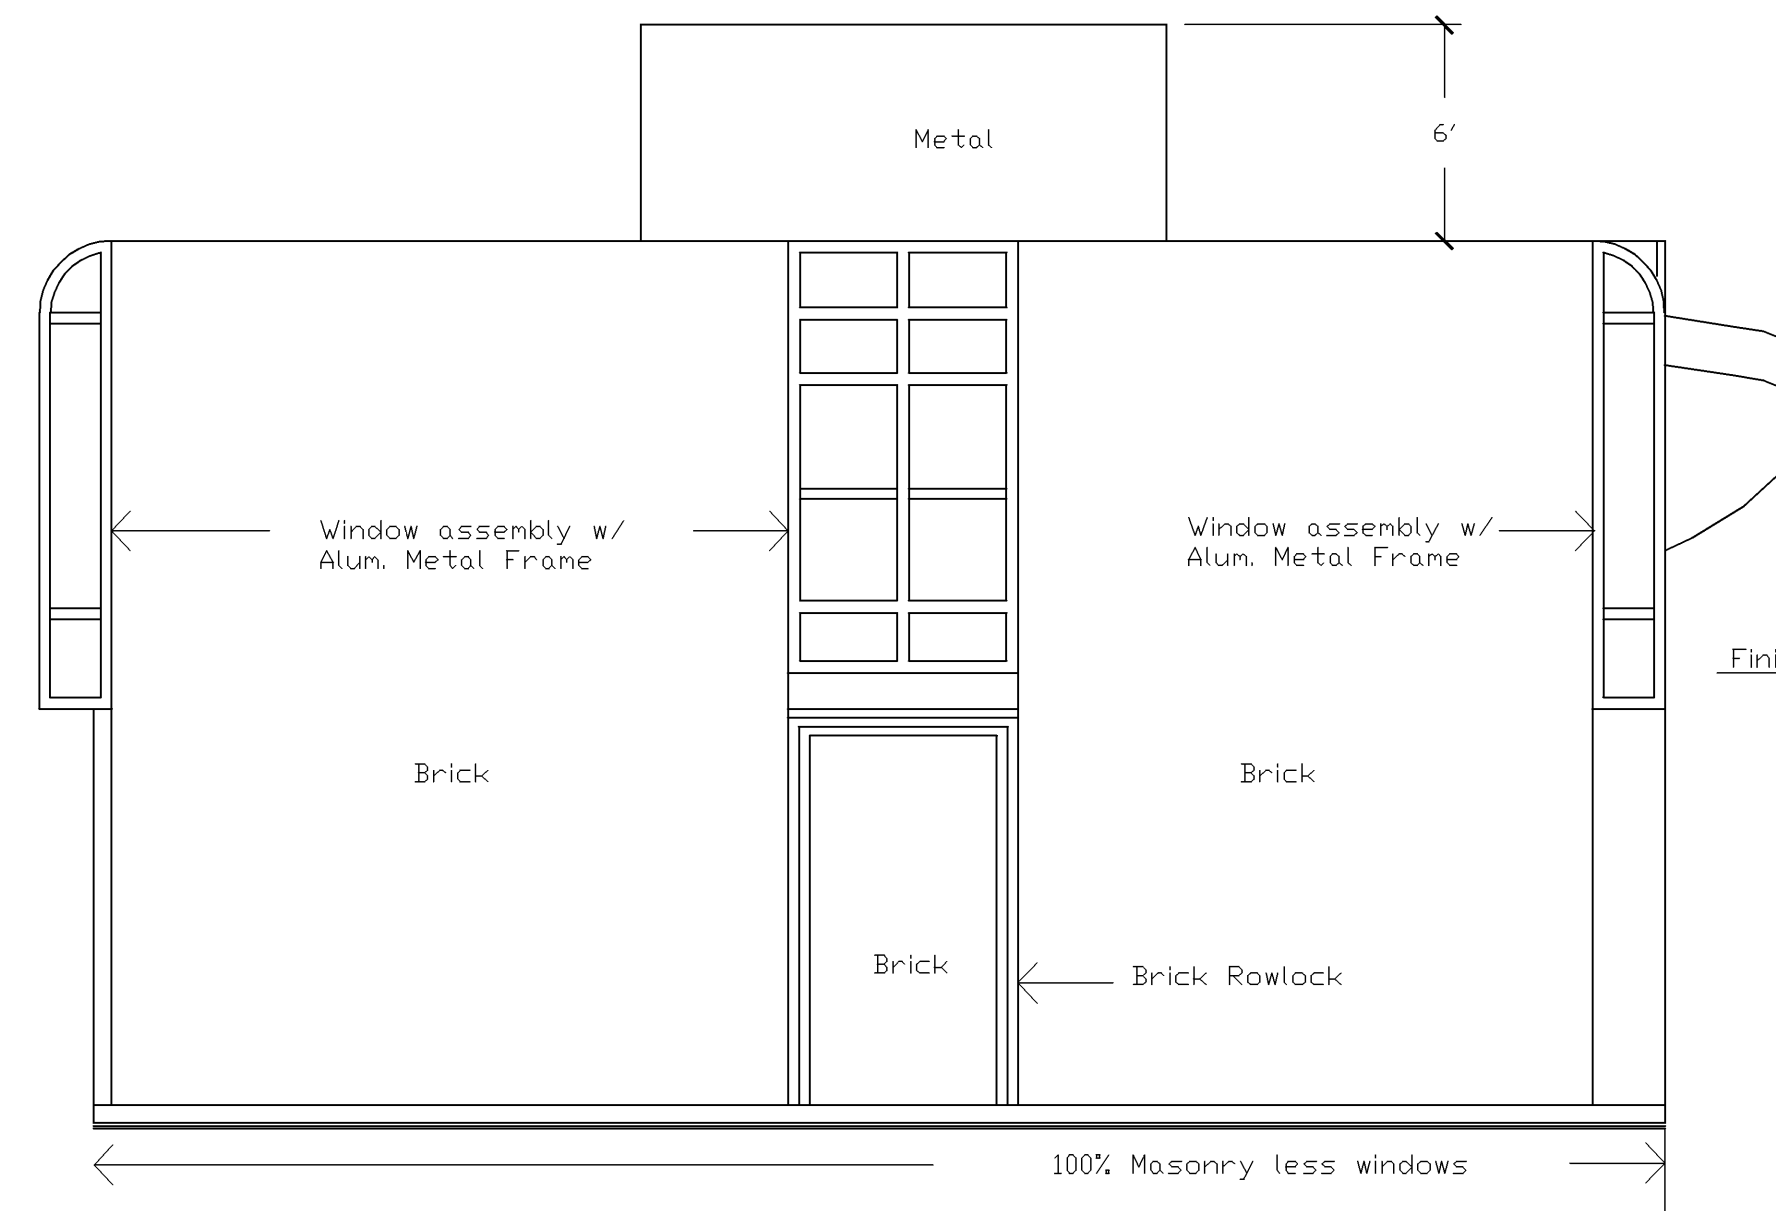


**West Elevation**  
 Scale 3/16"=1'-0"

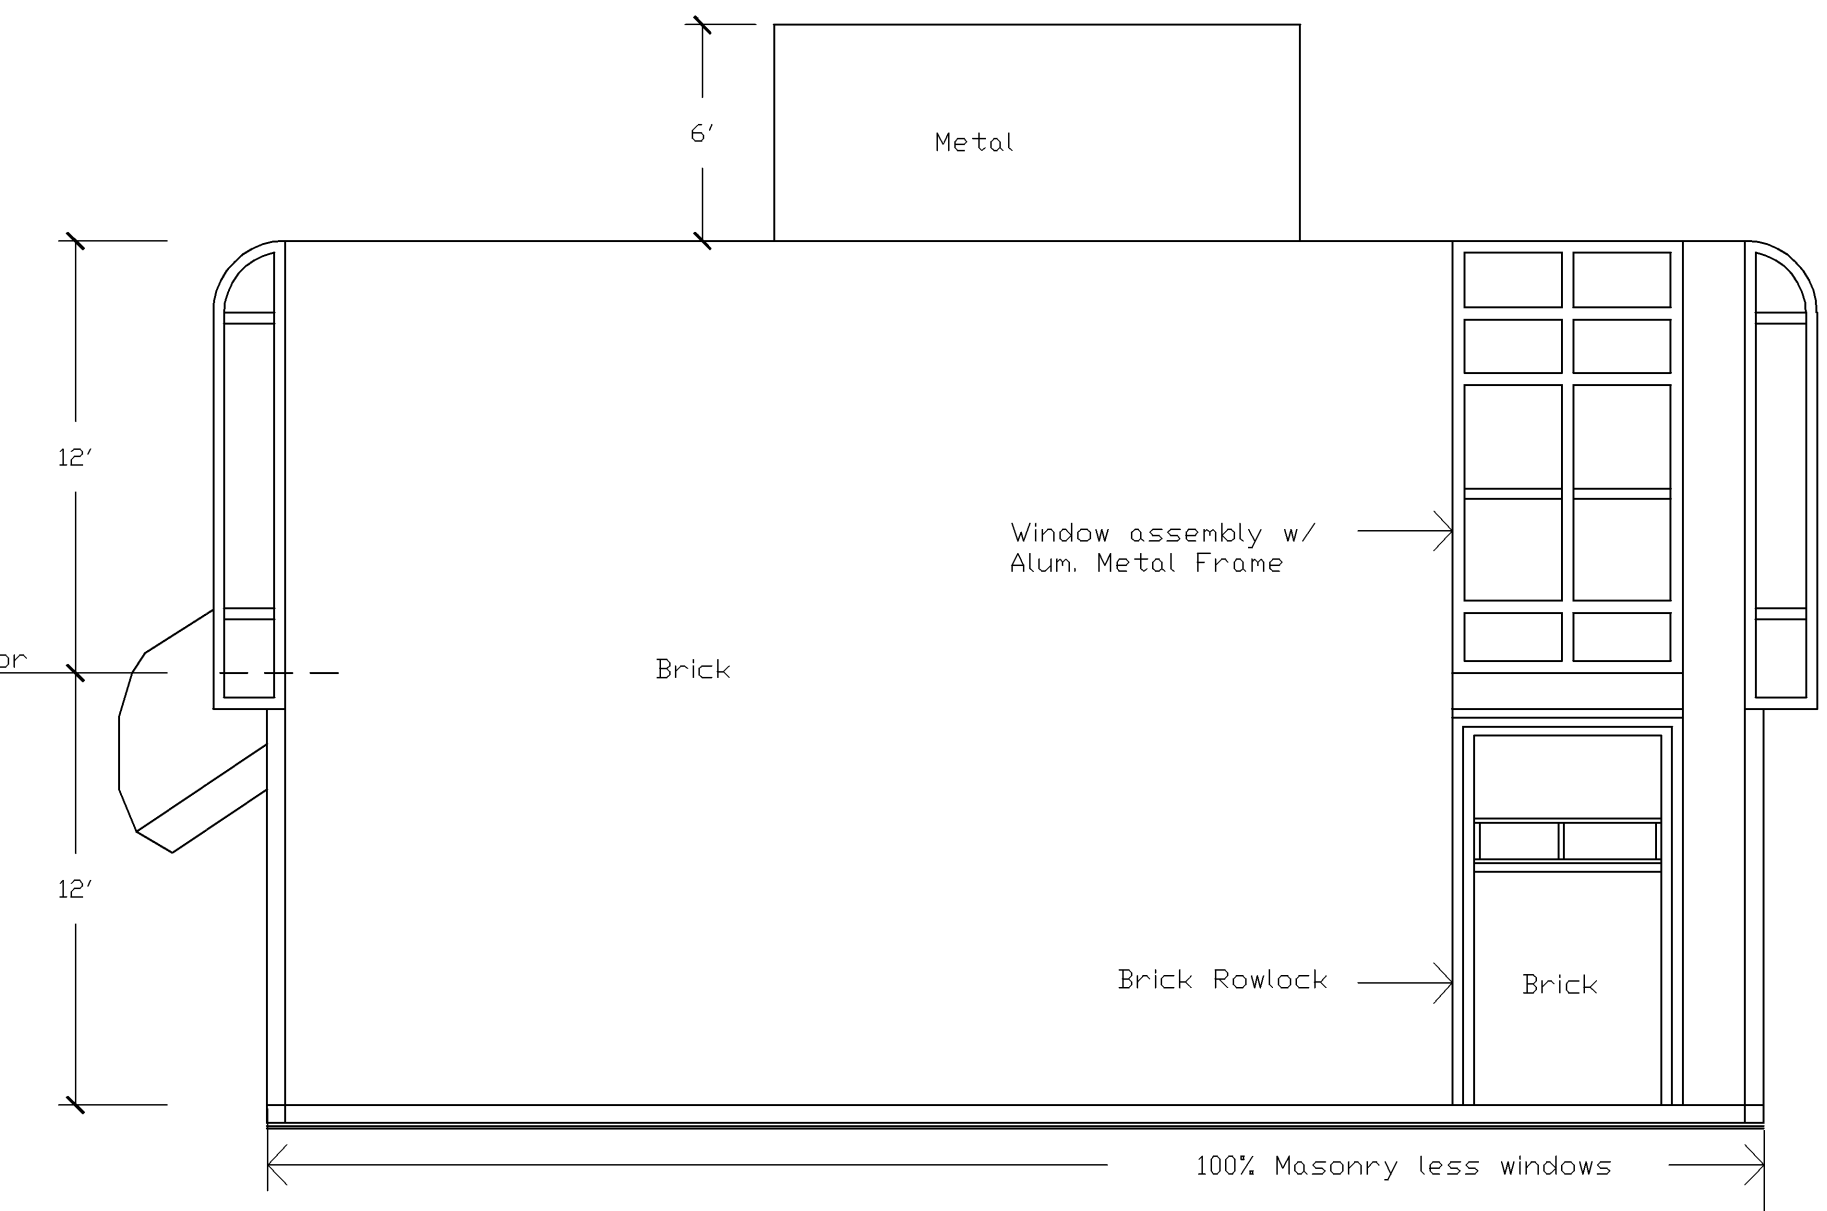


**North Elevation**  
 Scale 3/16"=1'-0"

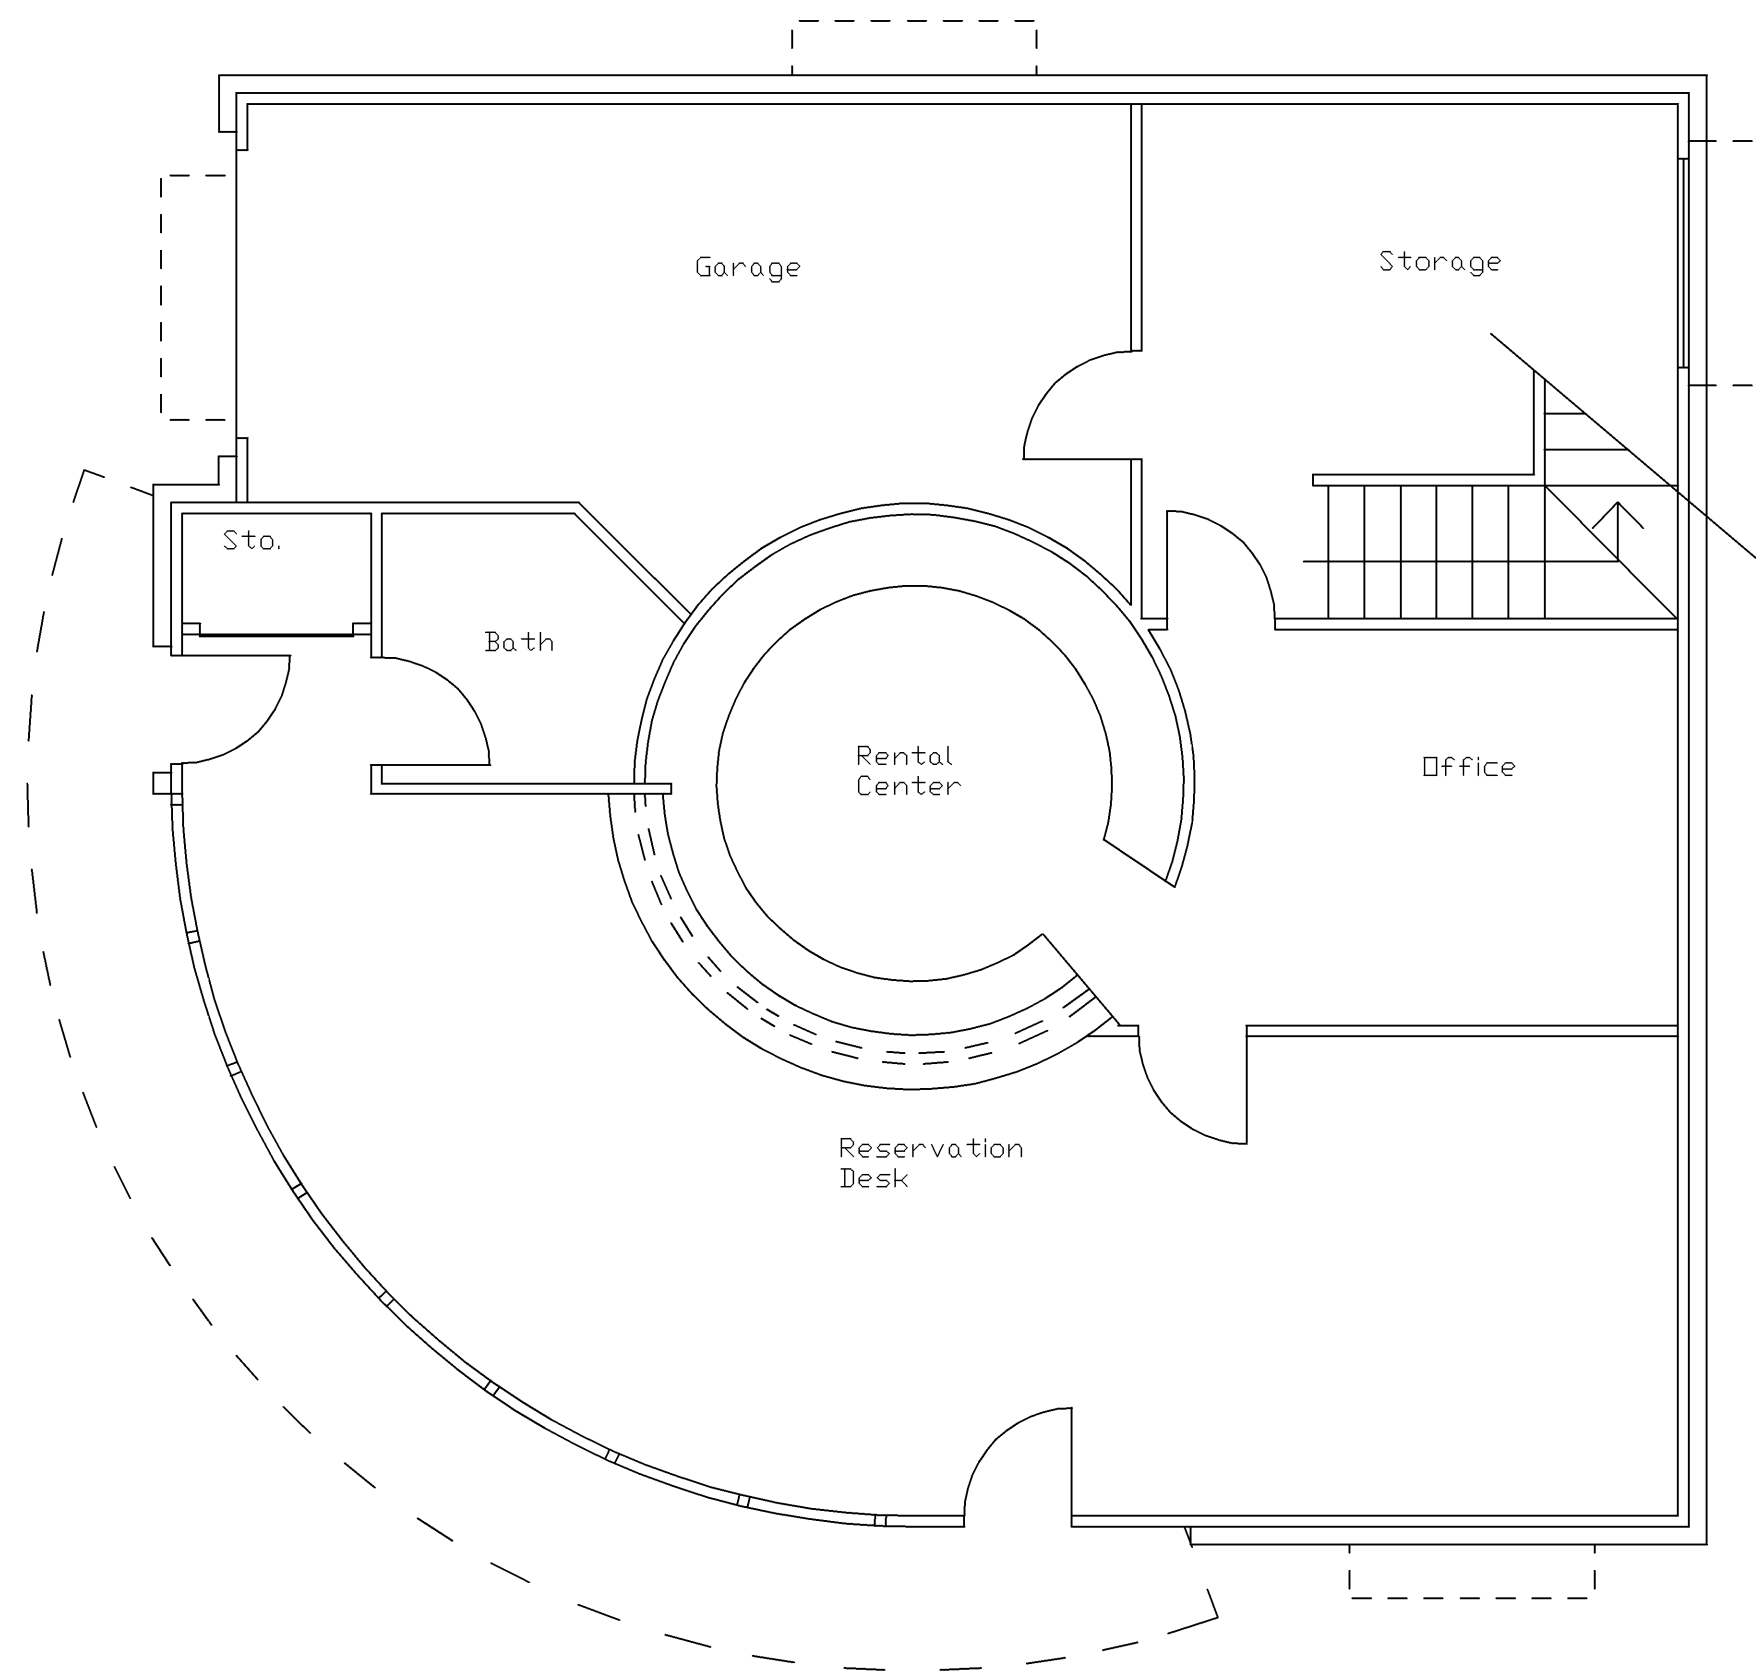

**First Floor Plan (Office)**  
 Scale 3/16"=1'-0"  
 Office 1292 sf.  
 Garage 287 sf.

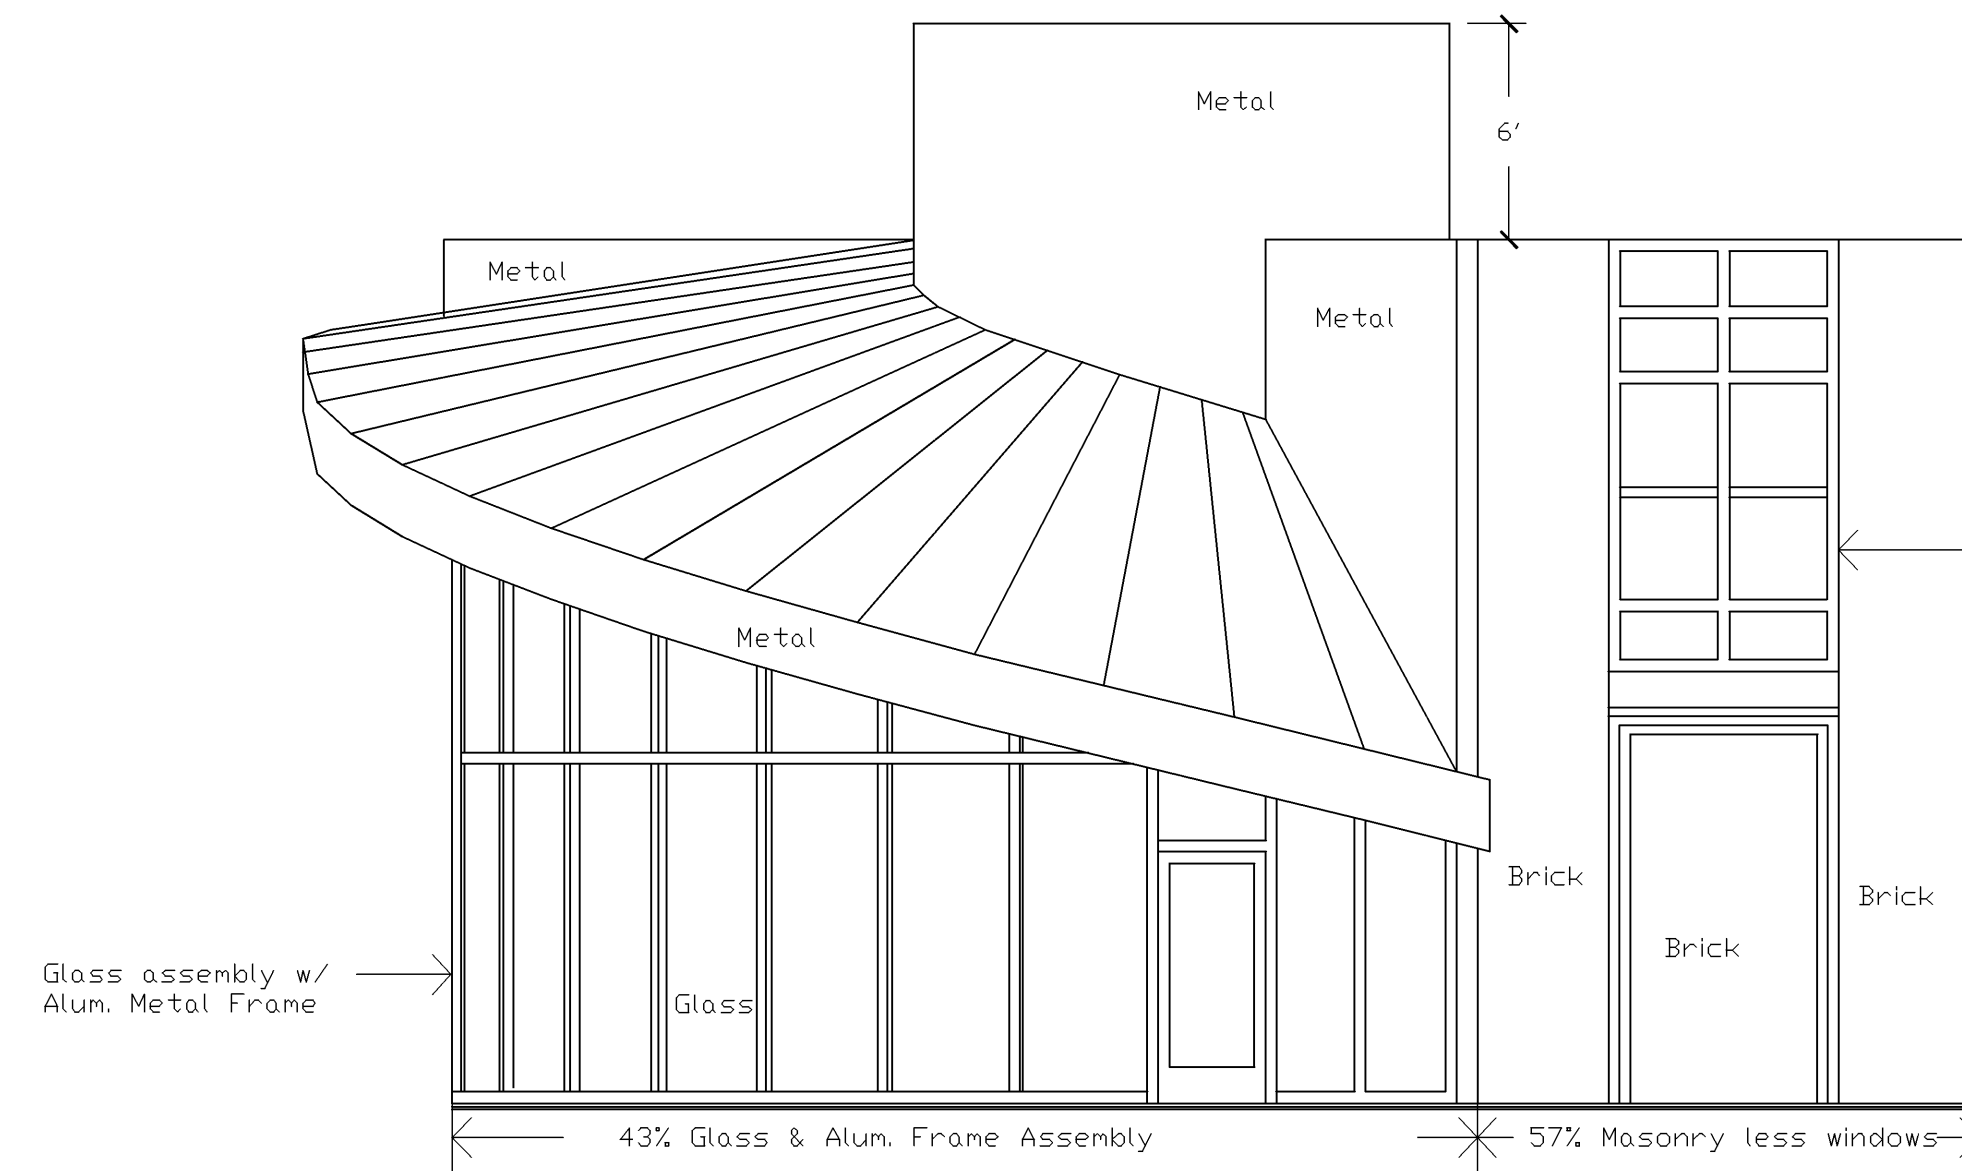

**East Elevation**  
 Scale 3/16"=1'-0"

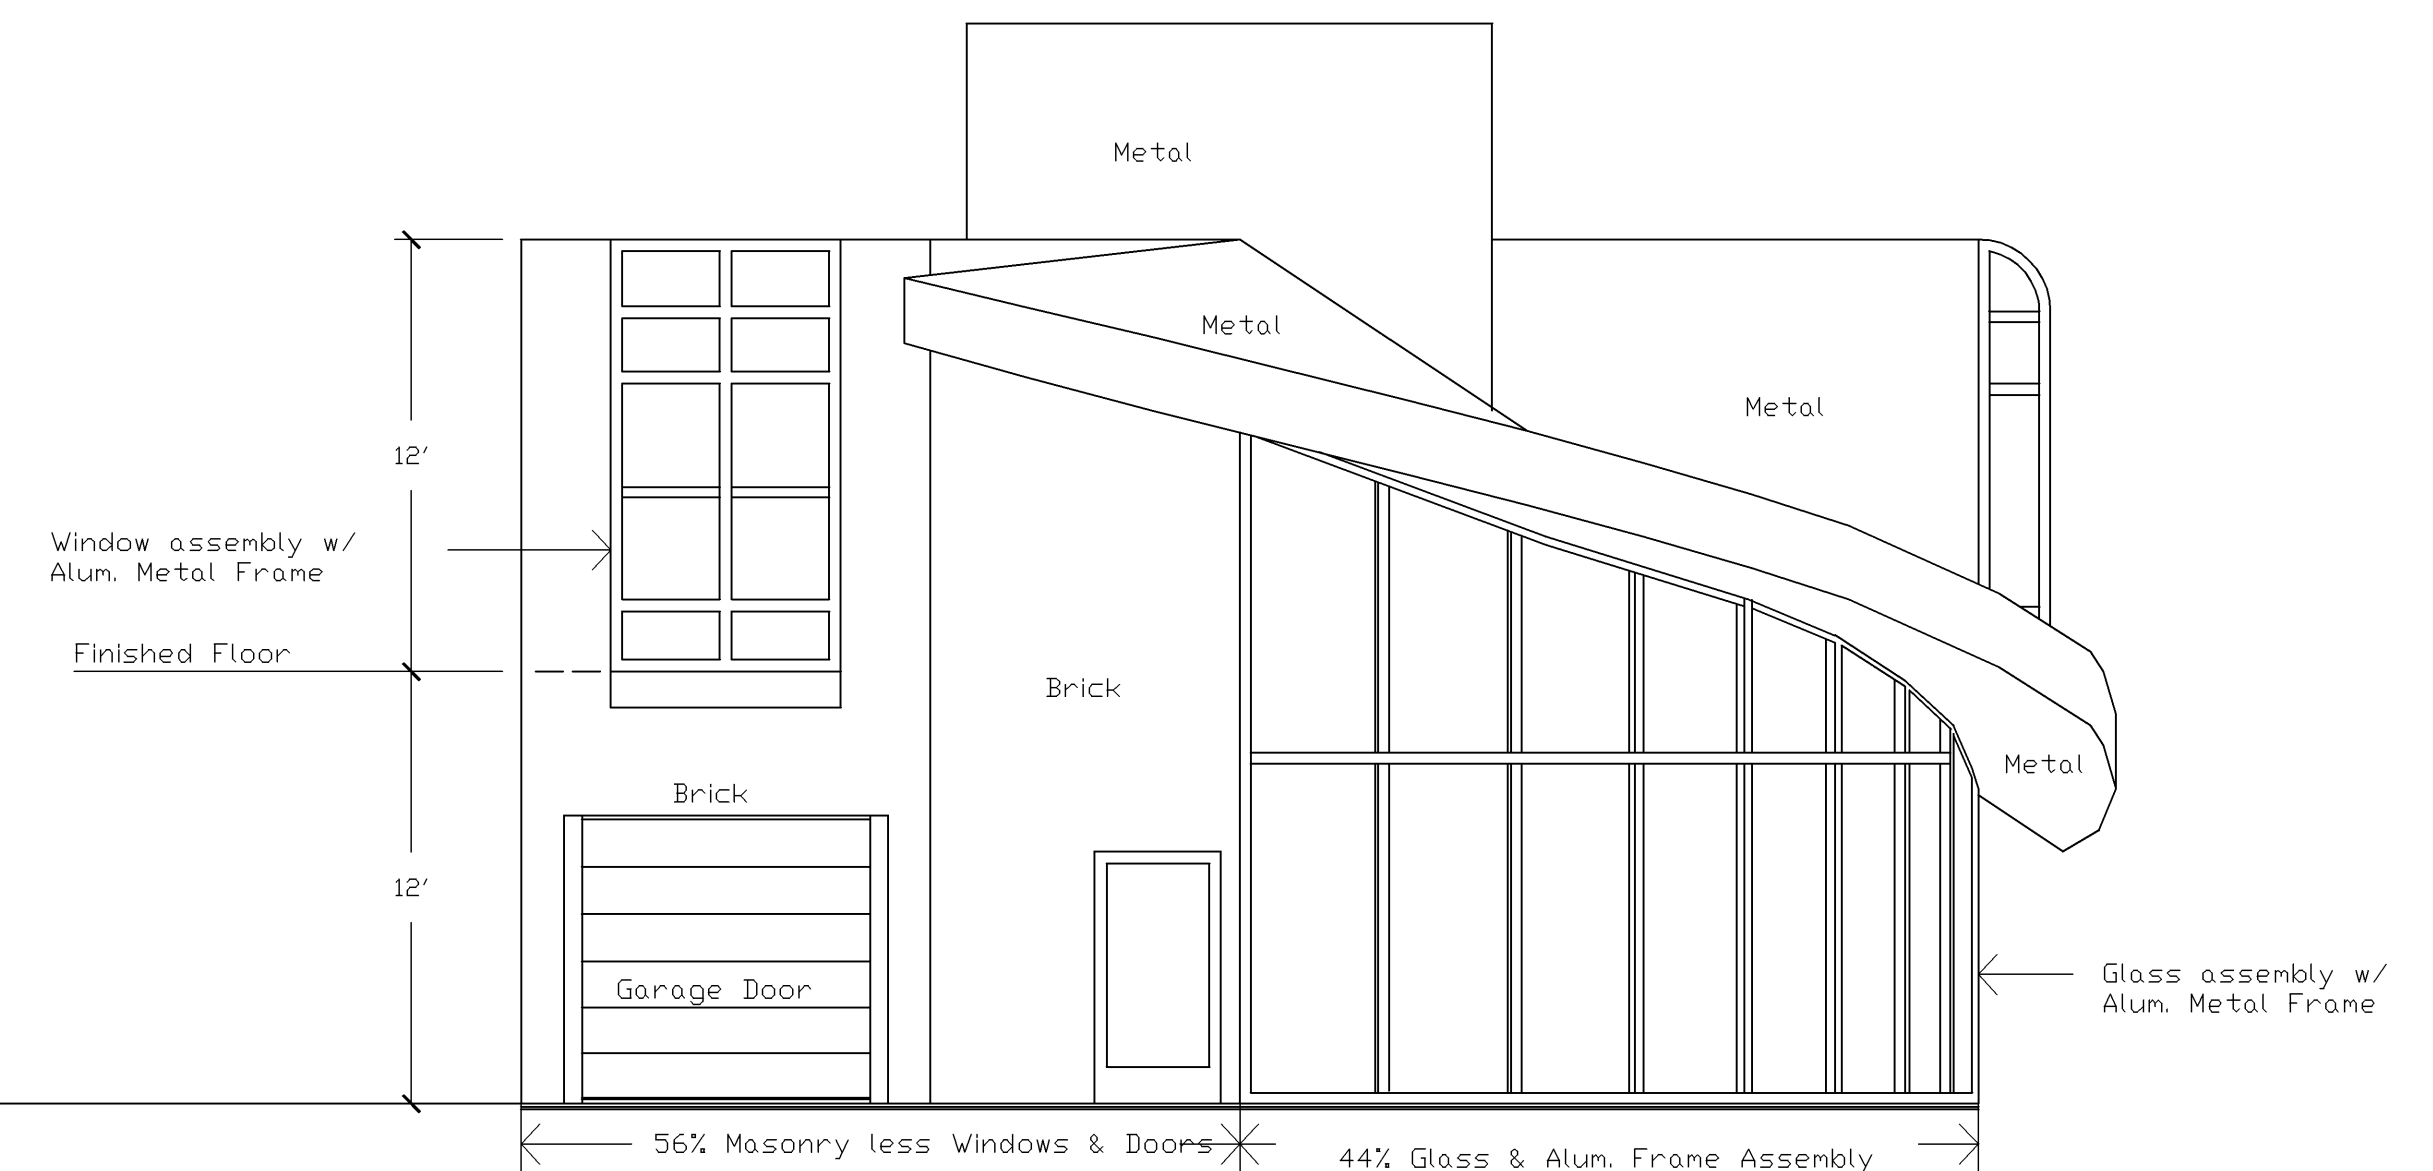


**South Elevation**  
 Scale 3/16"=1'-0"


Planning 11-176Z

<p><b>Project Information</b>          4.449 Acres (193,798 Square Feet)          City of McKinney, Collin County Texas          Grafton Williams Survey, Abstract No. 976          Existing Zoning "C" Planned Center          Proposed "PD" Planned Development Requested          With Self Storage As An Allowed Use          Proposed Use, Self Storage Facility</p>	<p><b>Owners Information</b>          Out of Space Self Storage          577 N. Country Club Rd. Fairview TX 75069          Rodney Wauson 214-828-4364 Cell          rodneywauson@msn.com 214-491-1905 Fax          jfeagin@sbcglobal.net</p>	<p><b>OutofSpace</b>          Proposed Self Storage          N.W.C. McKinney Ranch (Hwy.720) &amp; Hardin Blvd.          City of McKinney, Texas</p>	<p><b>Joe Feagin Architect</b>          577 Country Club Fairview TX 75069          469-233-0653          jfeagin@sbcglobal.net</p>	<p><b>A1</b>          Date 7/25/12</p>
---	---	--	---	--




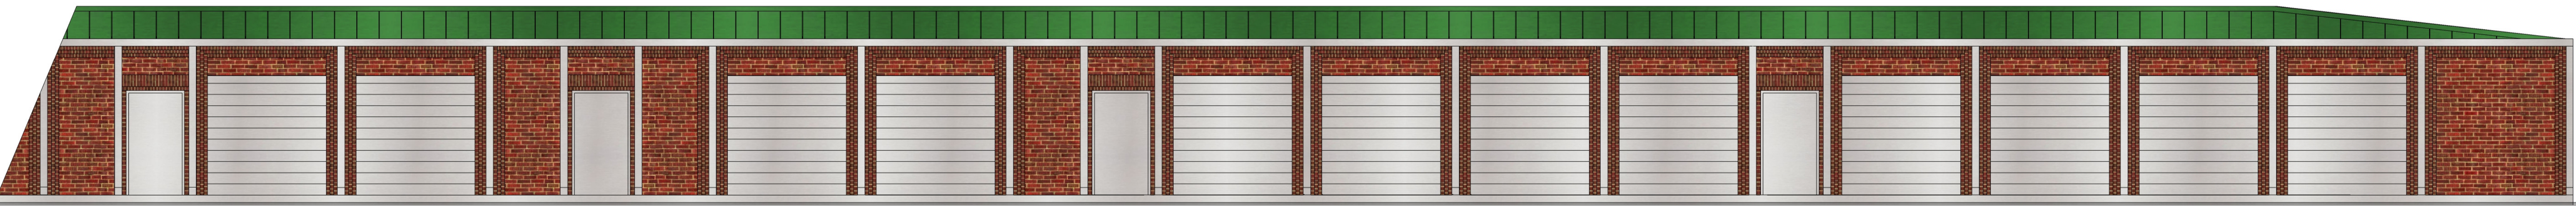


Building # 1 South Elevation (Partial) 100% Masonry (less Doors and Downspouts)

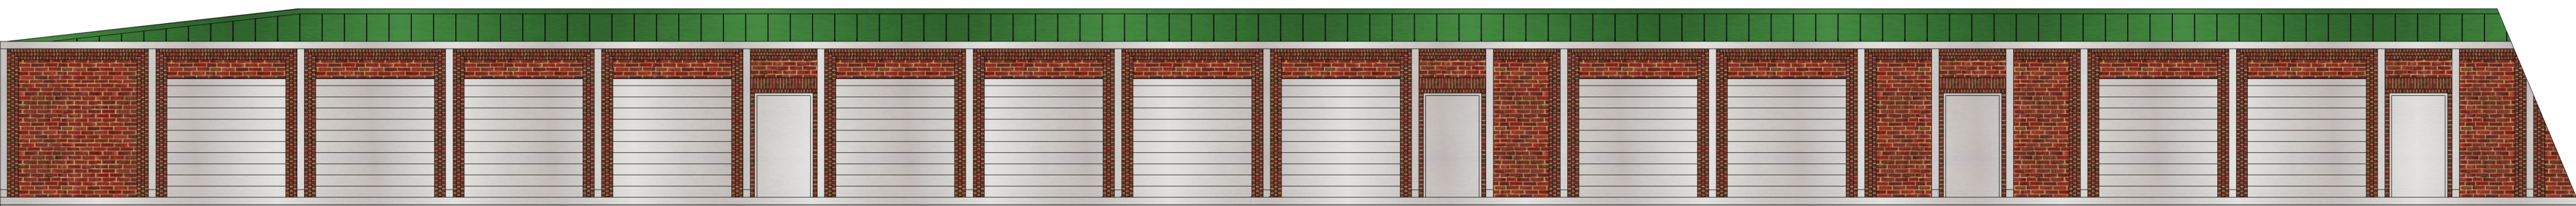

Building # 1 North Elevation (Partial) 100% Masonry (less Doors and Downspouts)

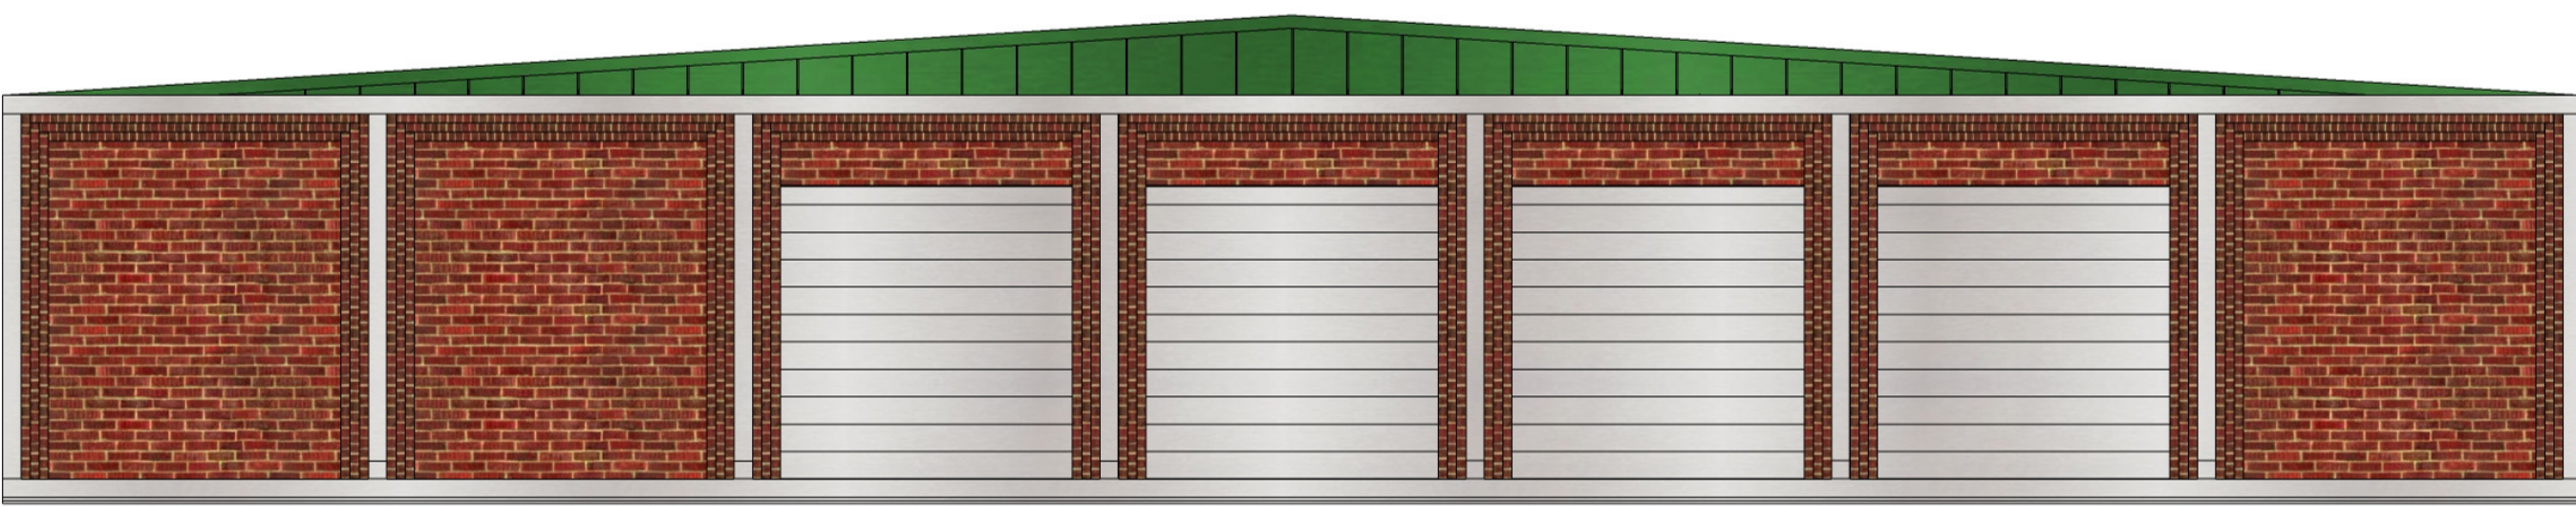


Building # 1 West Elevation 100% Masonry (less Doors and Downspouts)

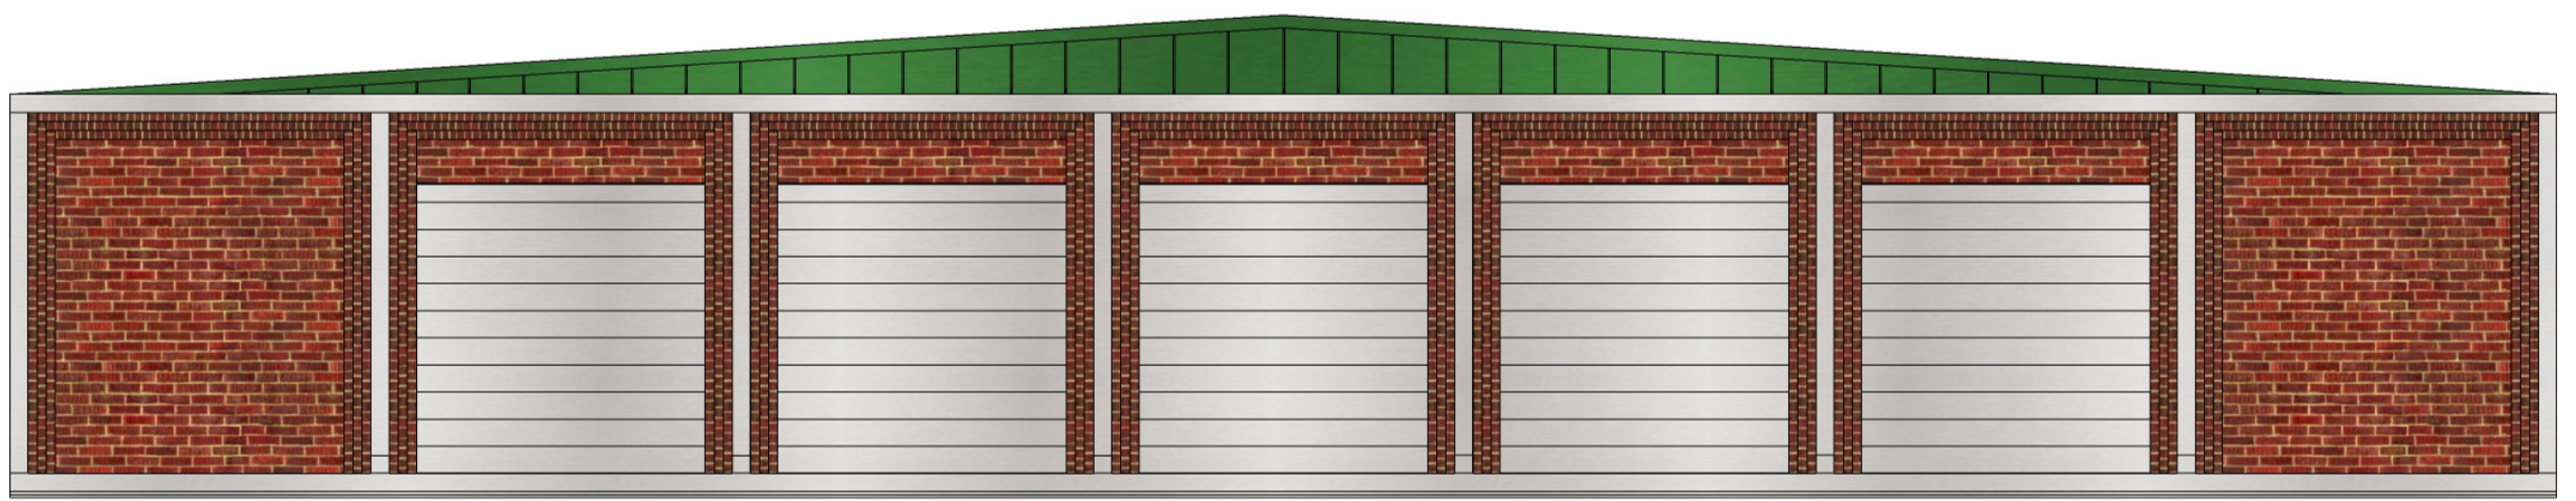


Building # 1 East Elevation 100% Masonry (less Doors and Downspouts)



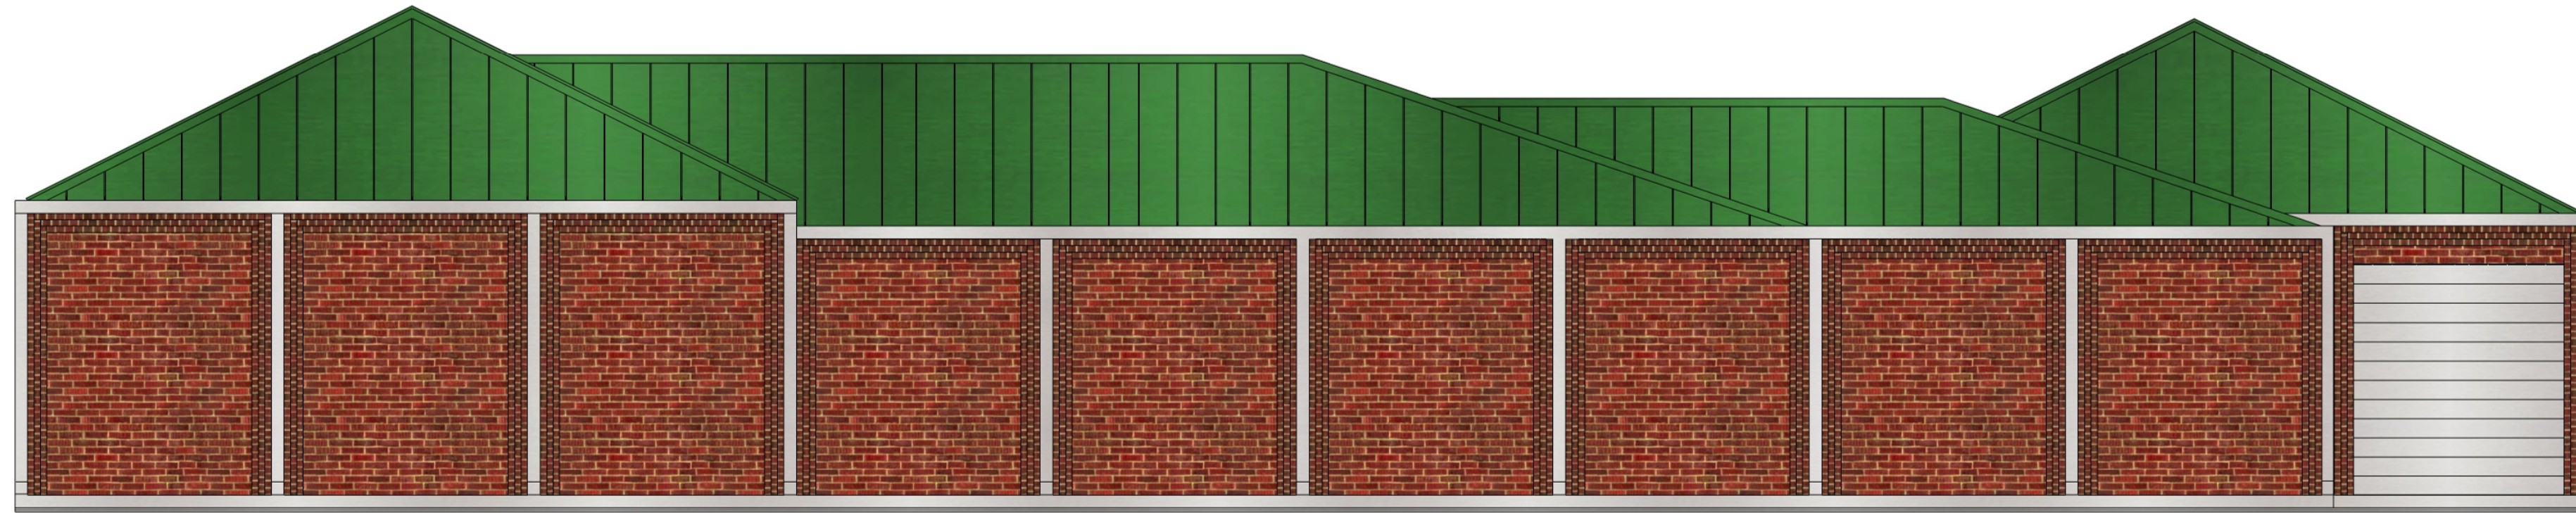


Building # 2 North Elevation 100% Masonry (less Door and Downspouts)

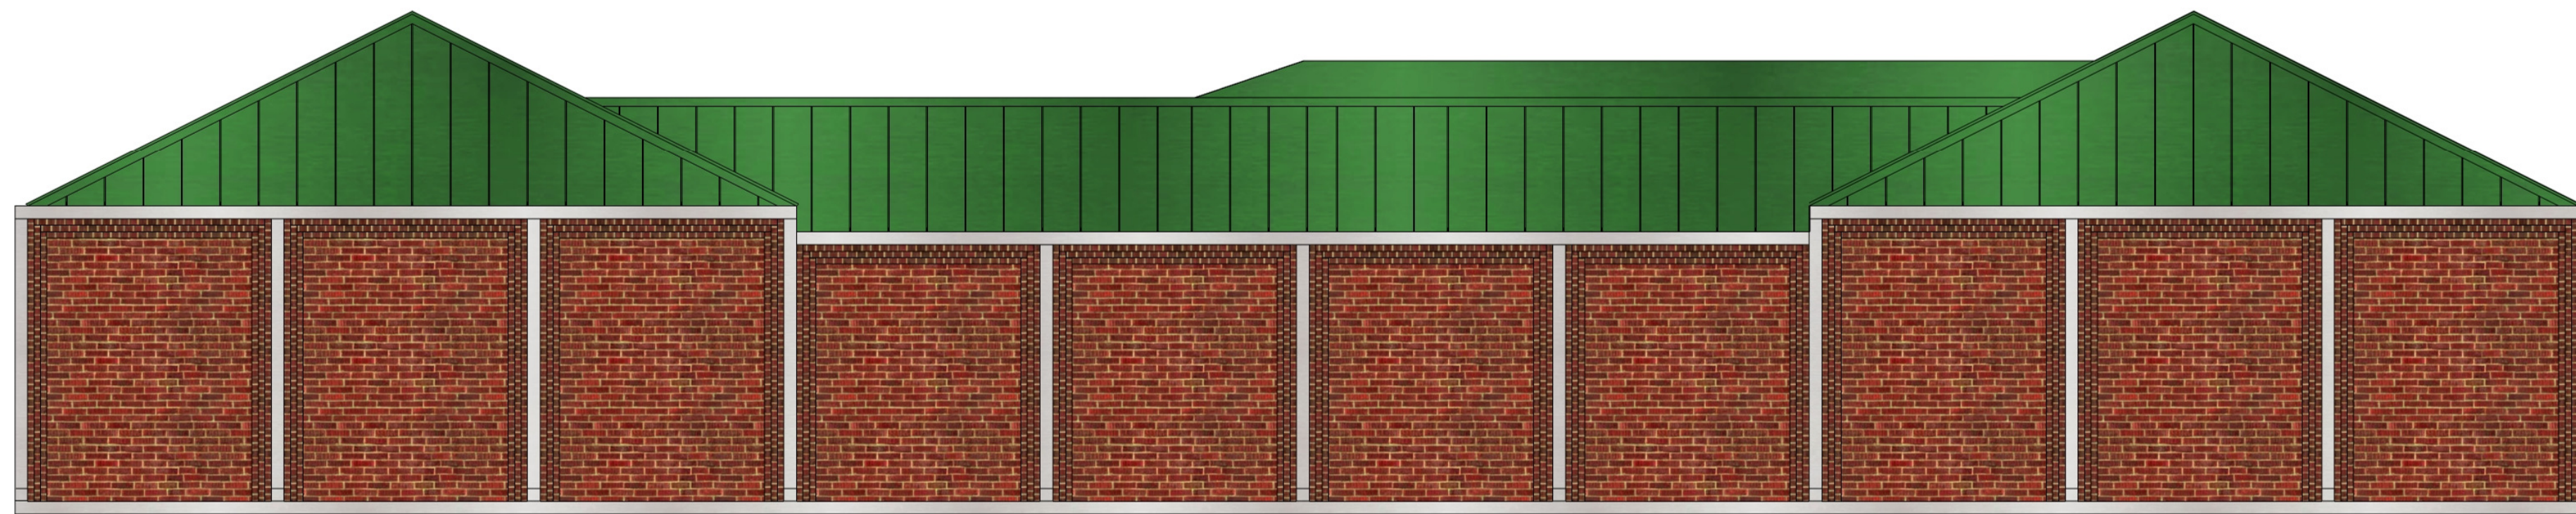

Building #2 East Elevation (Facing Hardin Blvd.) 100% Masonry (less Downspouts)




Building # 2 West Elevation 100% Masonry (less Doors and Downspouts)

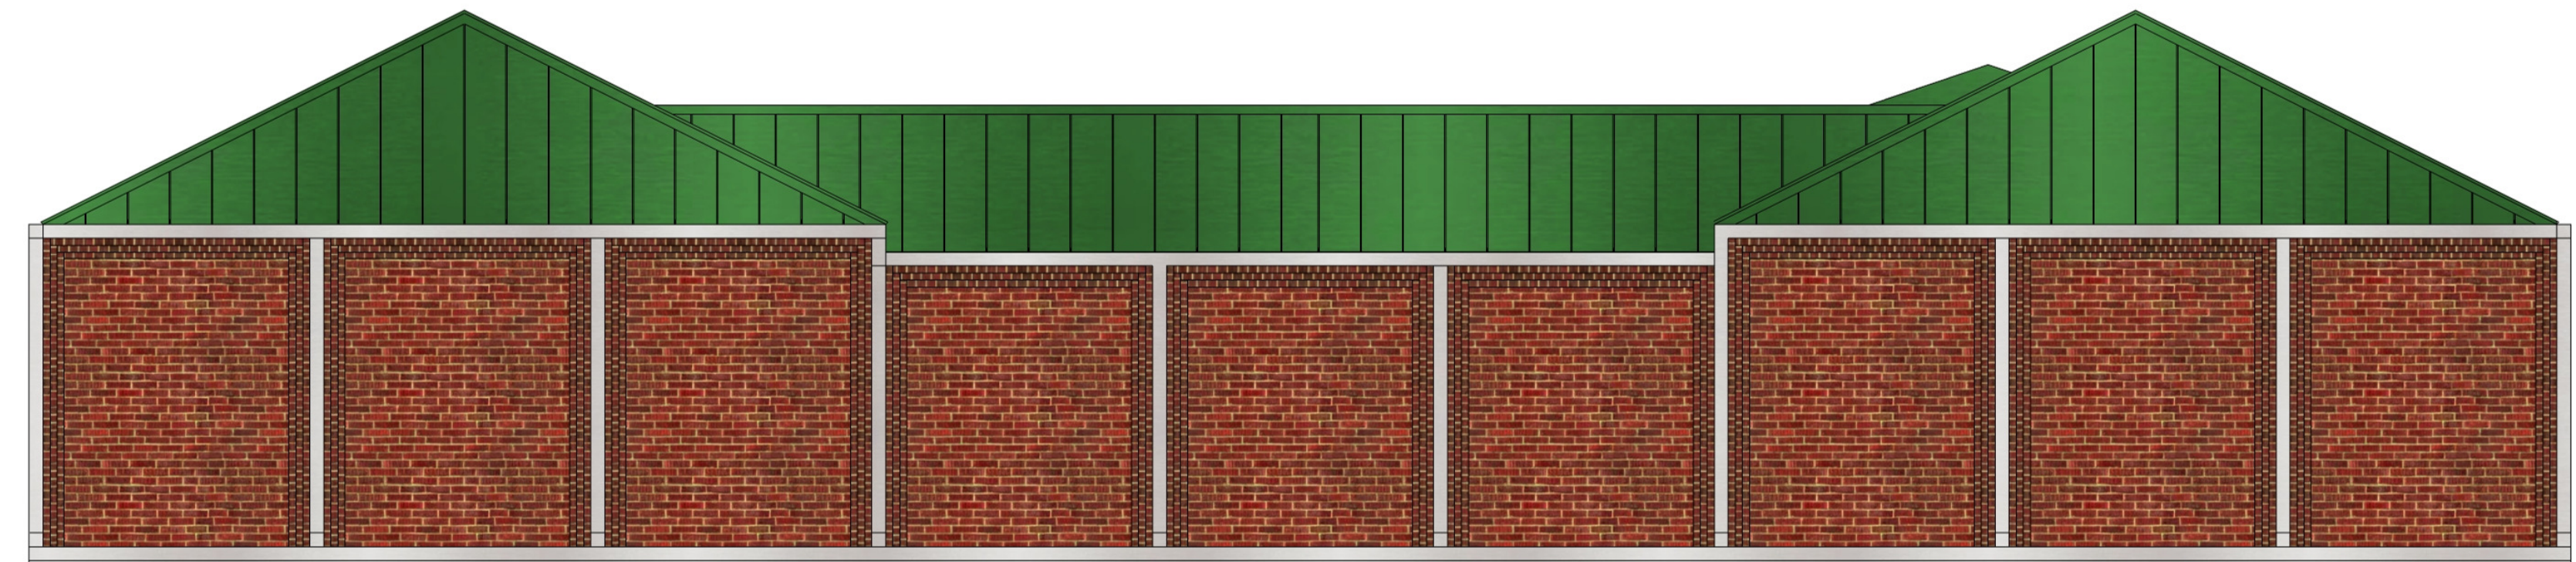


Building # 2 South Elevation 100% Masonry (less Downspouts)




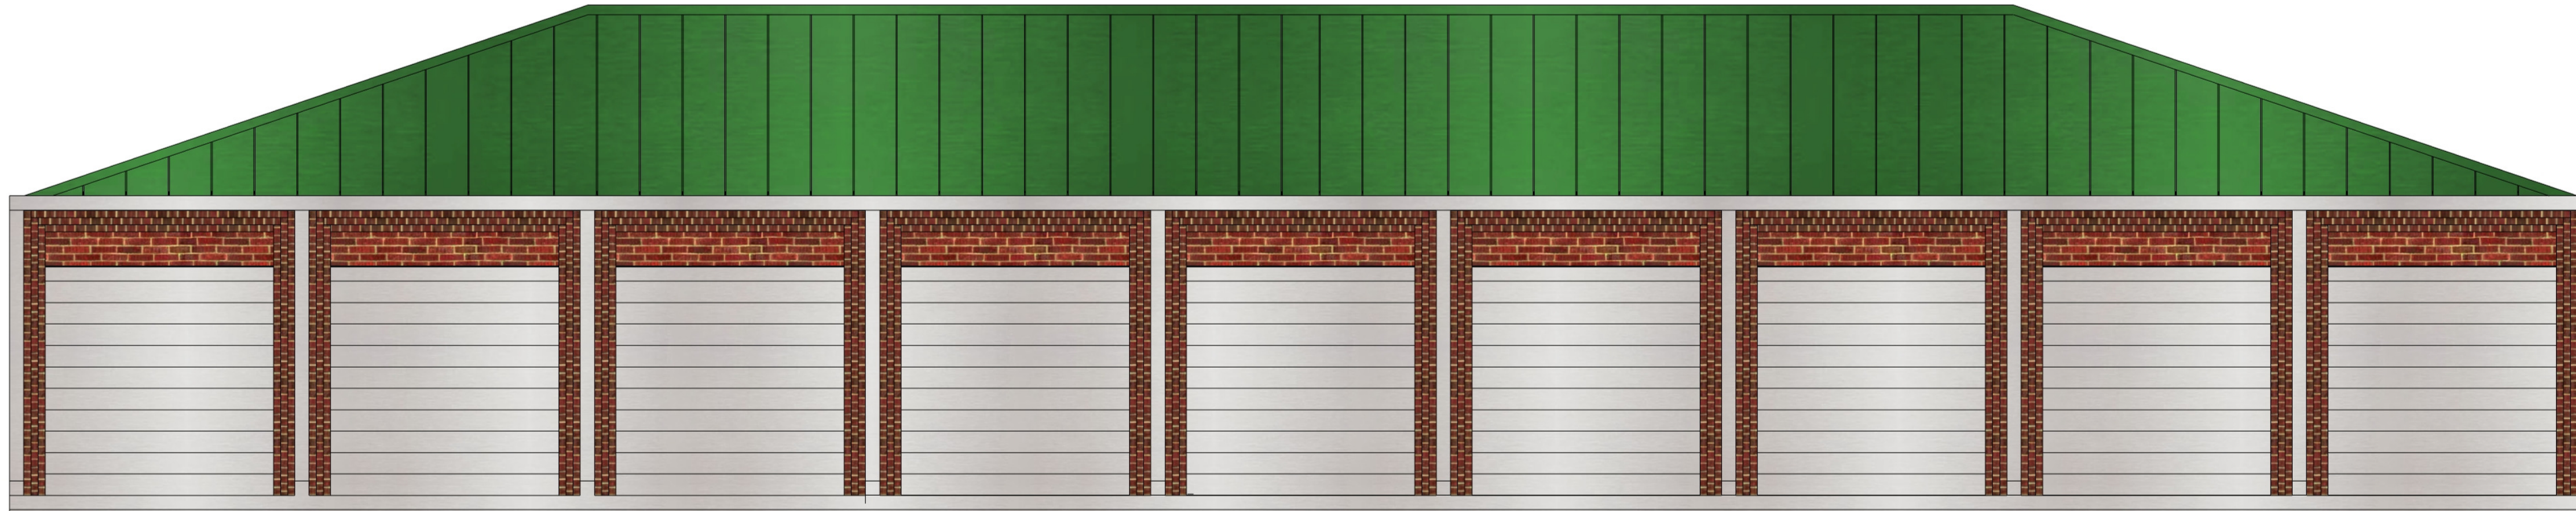

Building # 4 North Elevation 100% Masonry (less Doors and Downspouts)

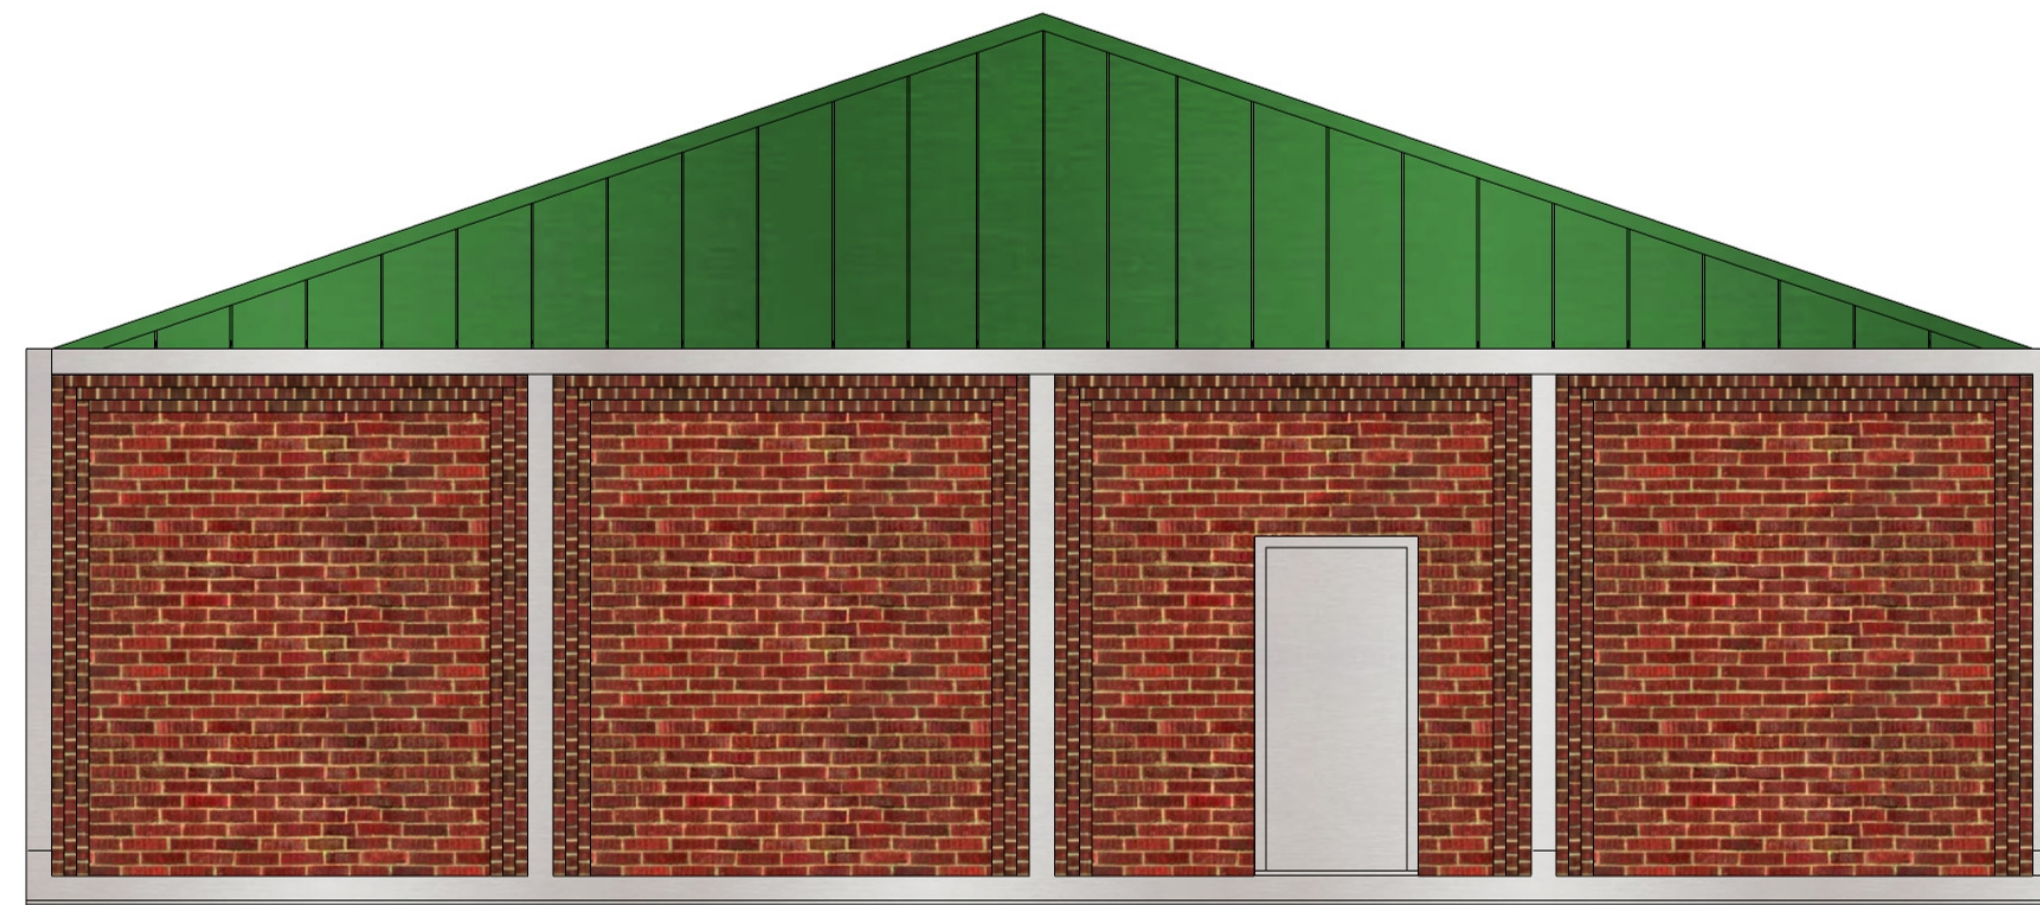

Building # 4 West Elevation (East Elevation Mirror) 100% Masonry (less Door and Downspouts)

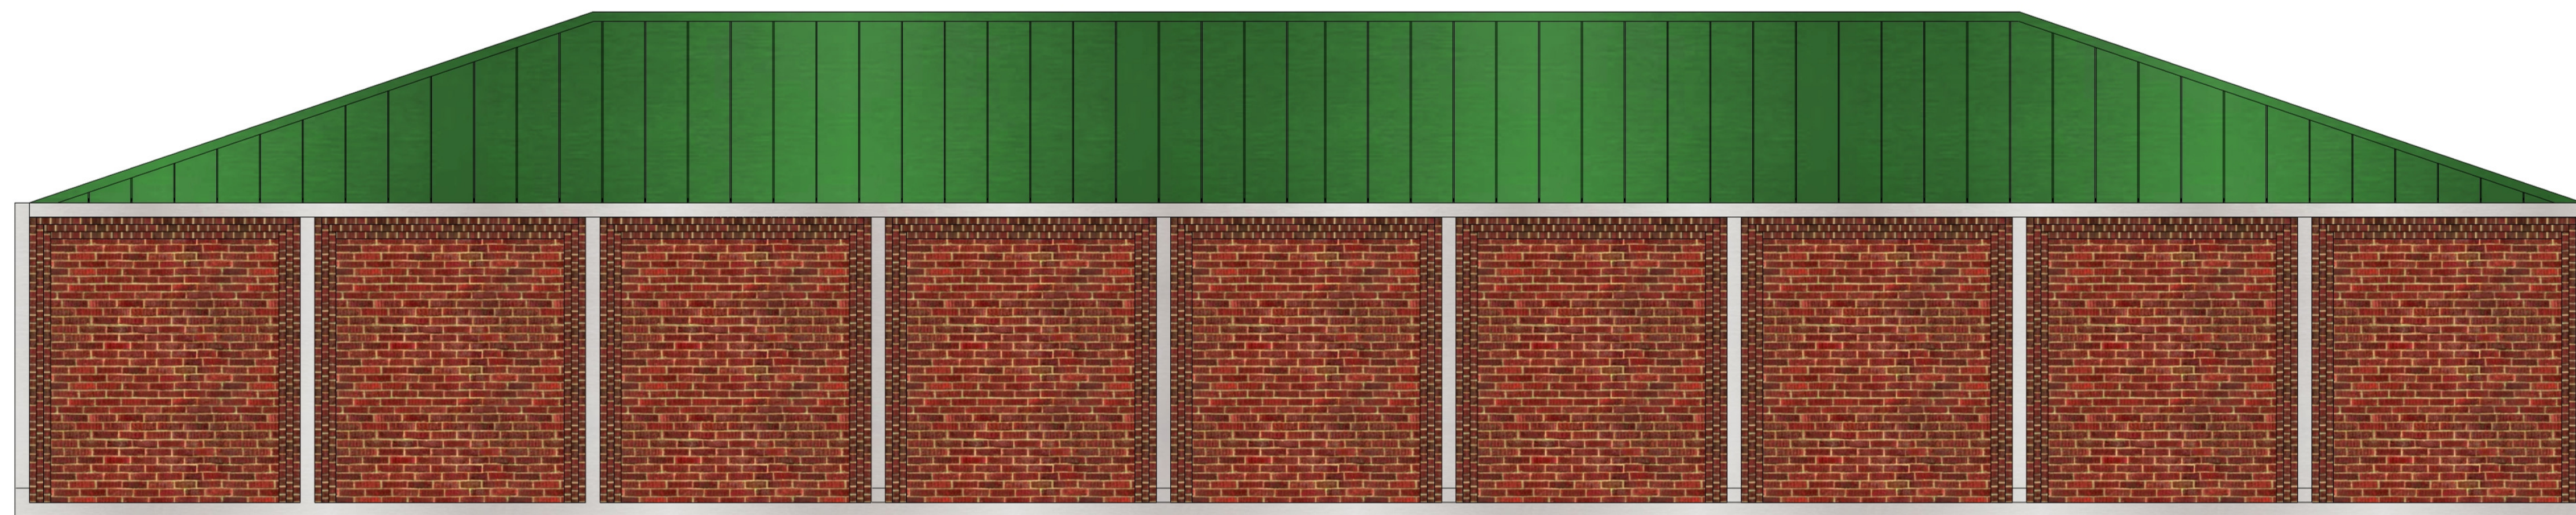


Building # 4 South Elevation 100% Masonry (less Downspouts)






Buildings # 5, 7, 9 & 11 South Elevation 100% Masonry (less Doors and Downspouts)

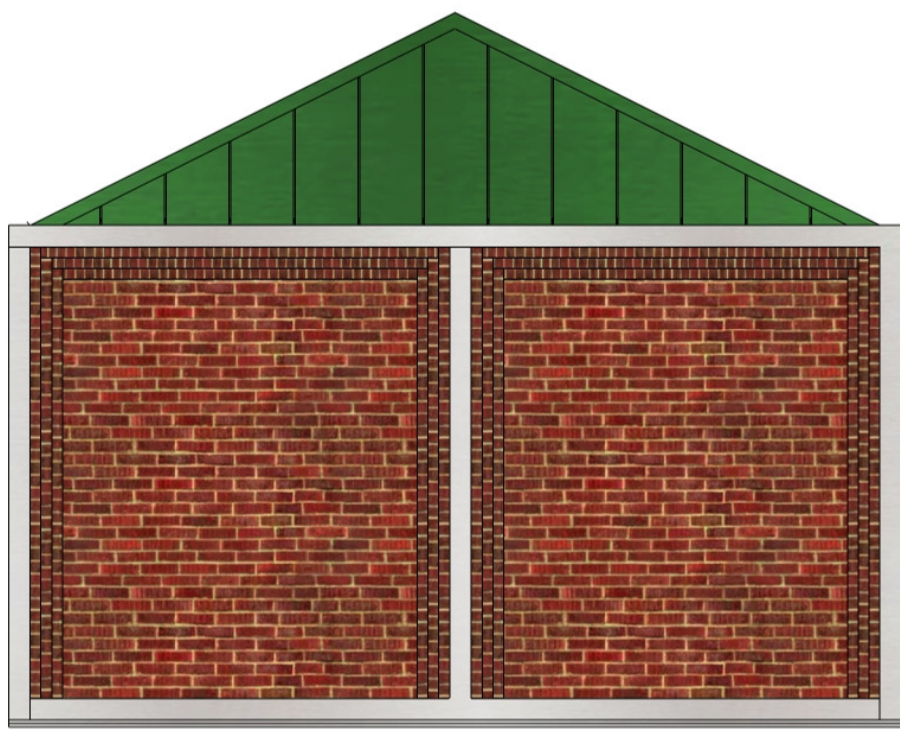

Buildings # 5, 7, 9 & 11 East / West Elevation  
100% Masonry (less Downspouts)

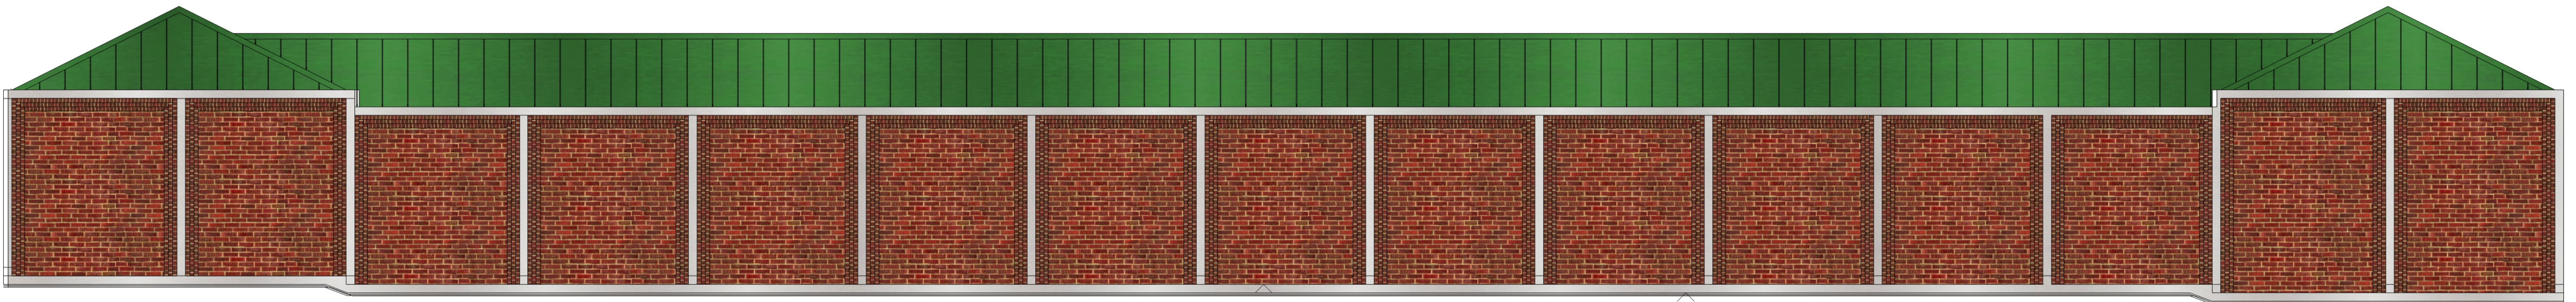


Buildings # 5, 7, 9 & 11 North Elevation 100% Masonry (less Downspouts)






Buildings # 6, 8, 10 & 12 North Elevation 100% Masonry (less Doors and Downspouts)

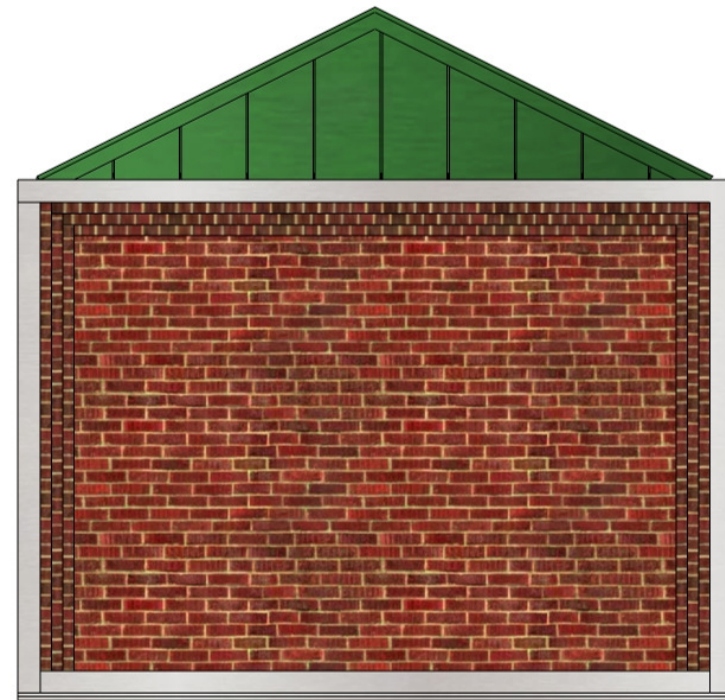

Buildings # 6, 8, 10 & 12 East / West Elevation  
100% Masonry (less Downspouts)

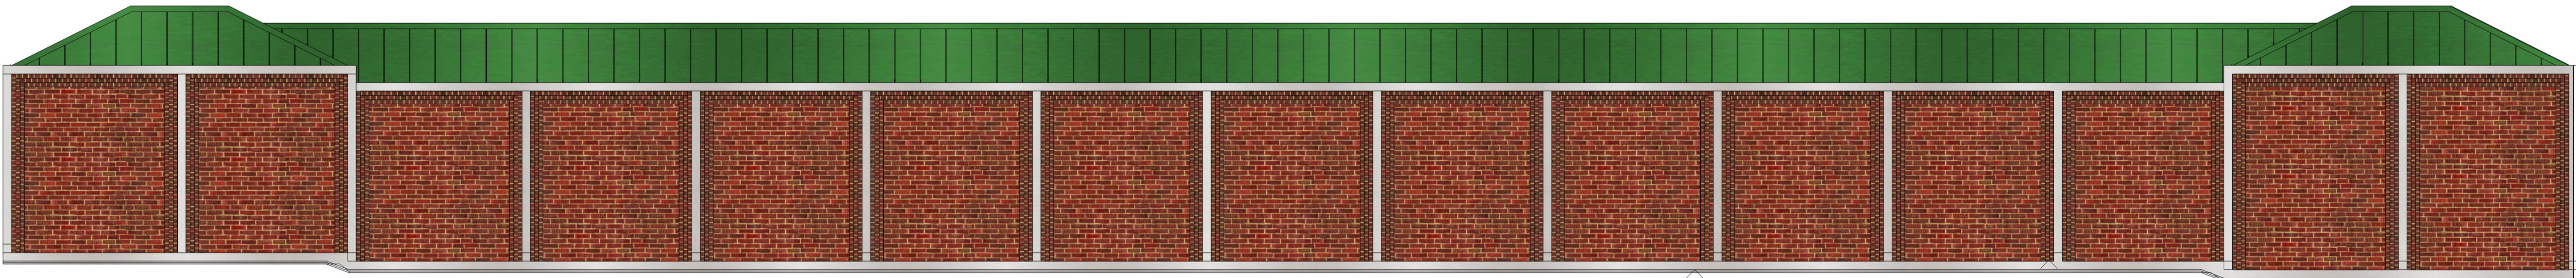


Buildings # 6, 8, 10 & 12 South Elevation 100% Masonry (less Downspouts)






Building # 14

Building # 13 (Building # 14 Mirror) East Elevation 100% Masonry (less Doors and Downspouts)

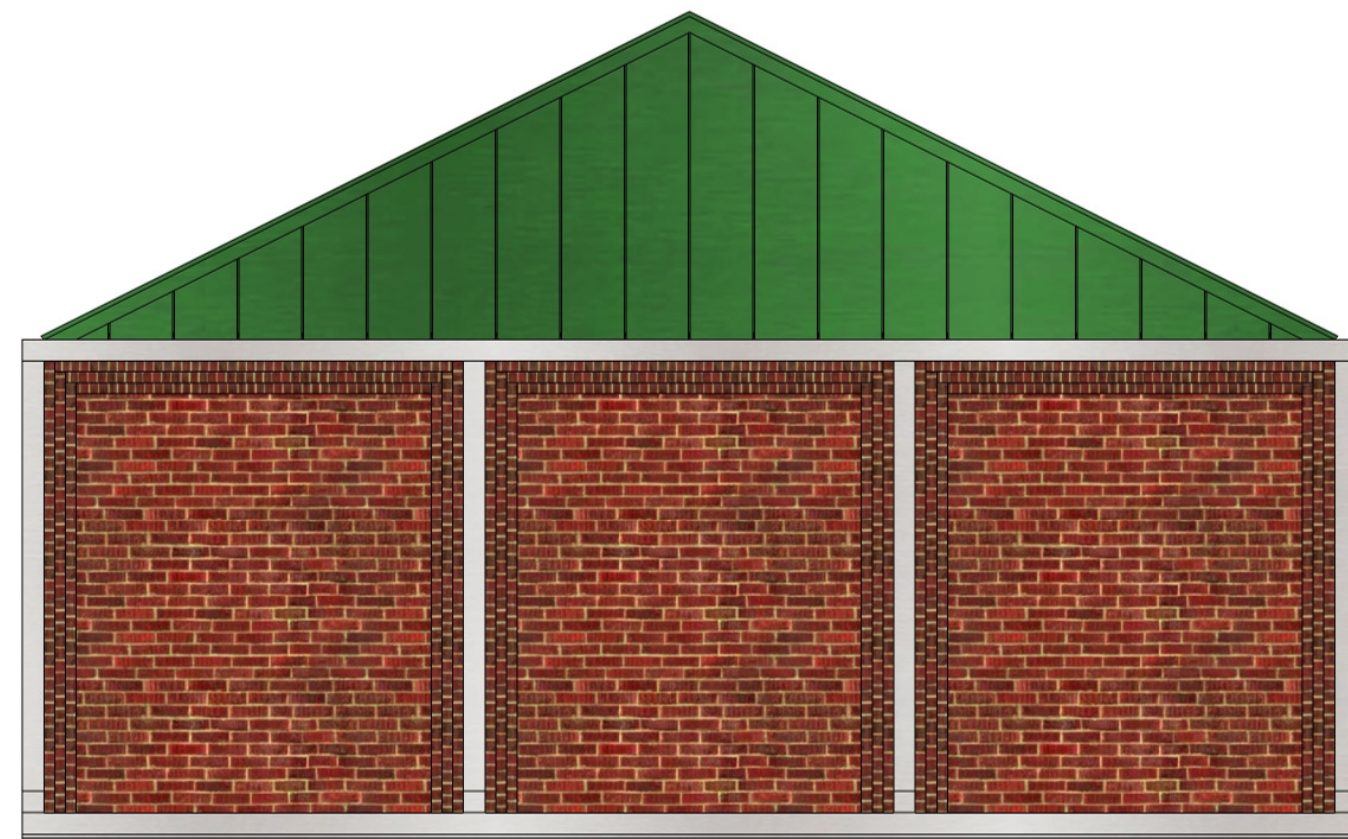

Building # 13 North Elevation 100% Masonry (less Downspouts)

Building # 14 South Elevation 100% Masonry (less Downspouts)

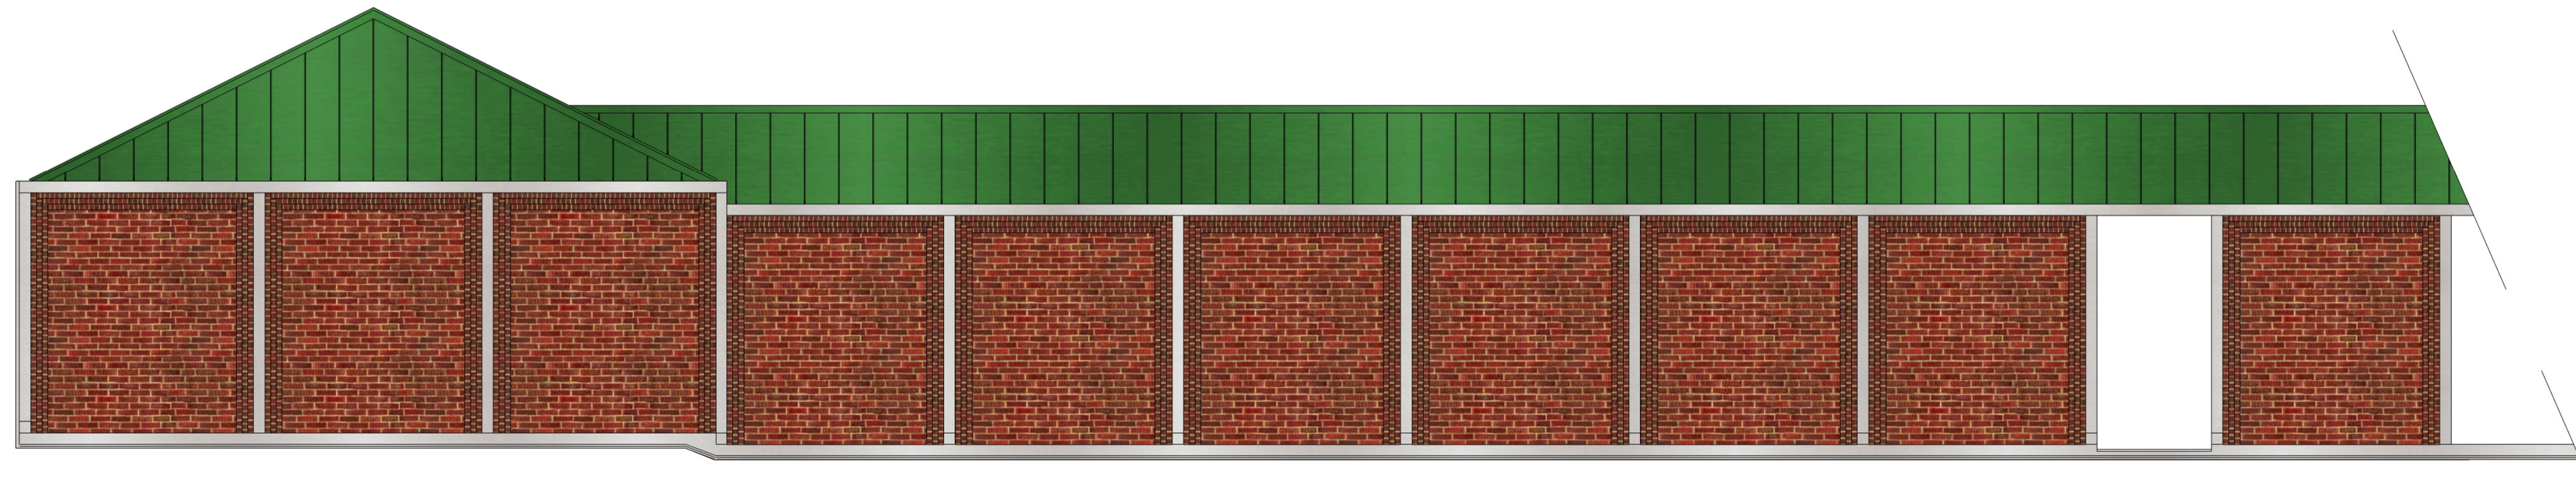

Building # 13 (Building # 14 Mirror) West Elevation 100% Masonry (less Downspouts)

Building # 14