




EAST ELEVATION	FAÇADE MATERIAL PERCENTAGES:	SQ. FT.	%
SCALE 1/8" = 1'-0"	STONE VENEER	646	51.9%
	BRICK	112	9%
	HARD-COAT STUCCO	358	28.8%
	CAST STONE	128	10.3%

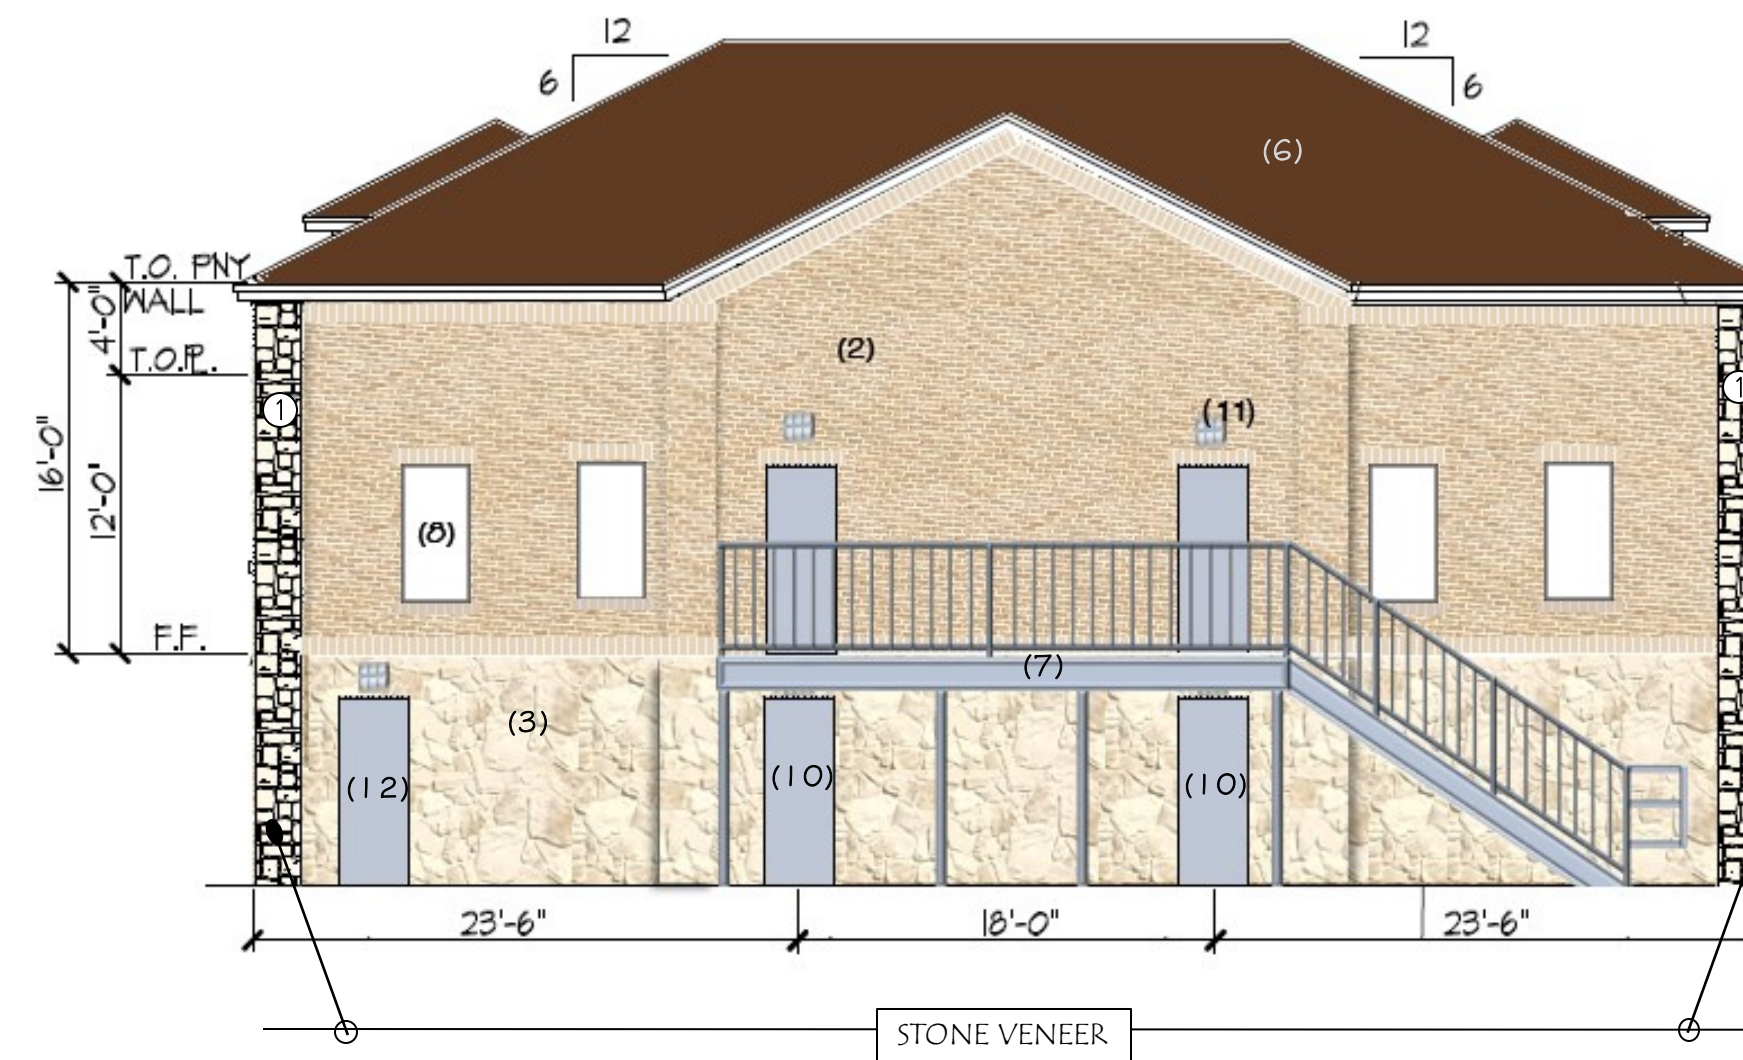



WEST ELEVATION	FAÇADE MATERIAL PERCENTAGES:	SQ. FT.	%
SCALE 1/8" = 1'-0"	STONE VENEER	192	9.0%
	BRICK	1296	60.7%
	FIELDSTONE	648	30.3%

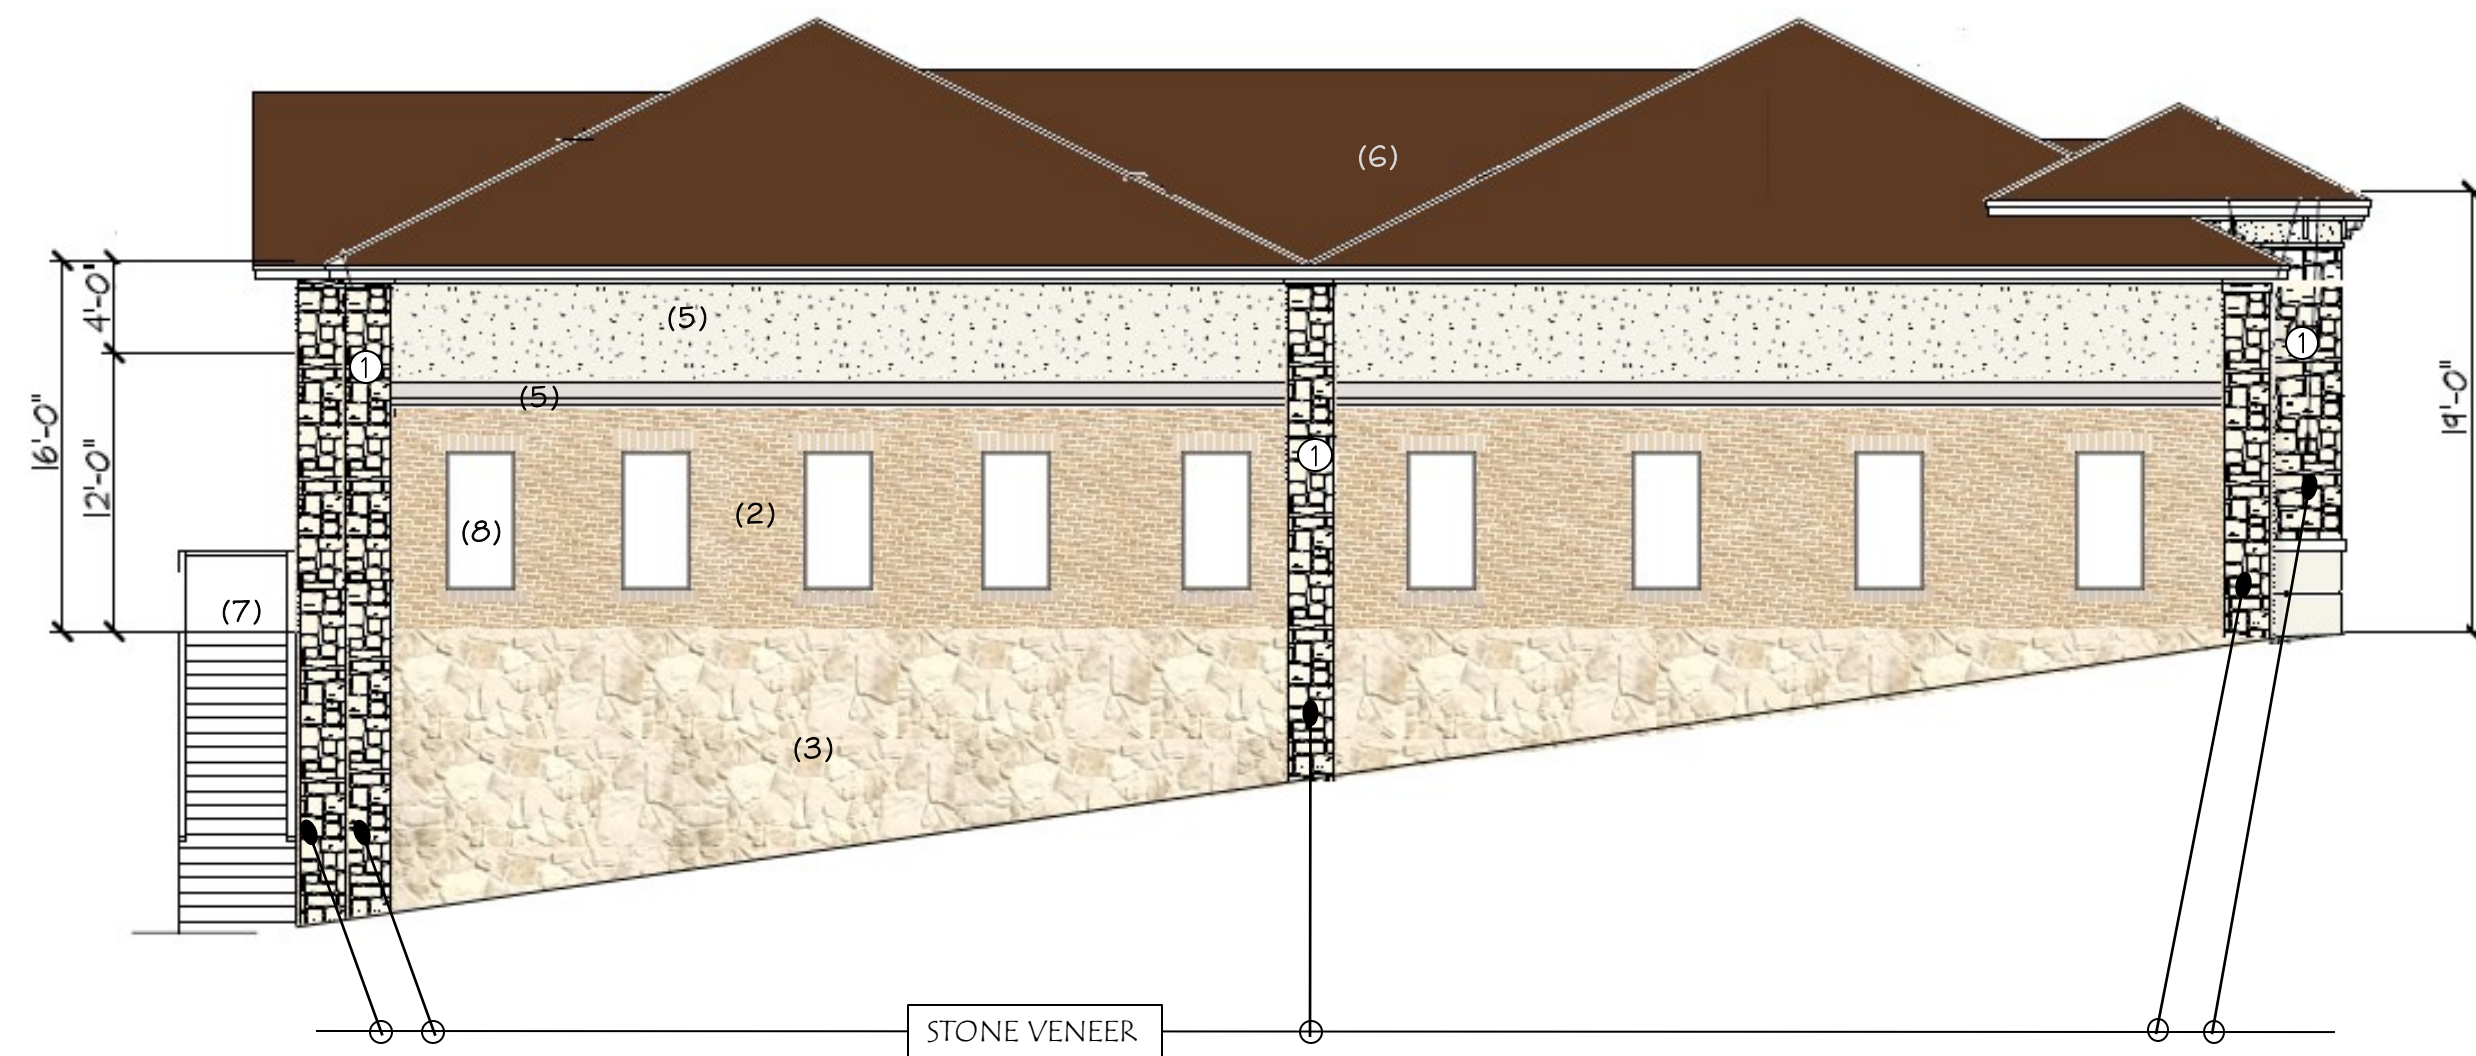

SOUTH ELEVATION	FAÇADE MATERIAL PERCENTAGES:	SQ. FT.	%
SCALE 1/8" = 1'-0"	STONE VENEER	332	20.9%
	BRICK	478	30.1%
	HARD-COAT STUCCO	296	18.7%
	FIELDSTONE	480	30.3%

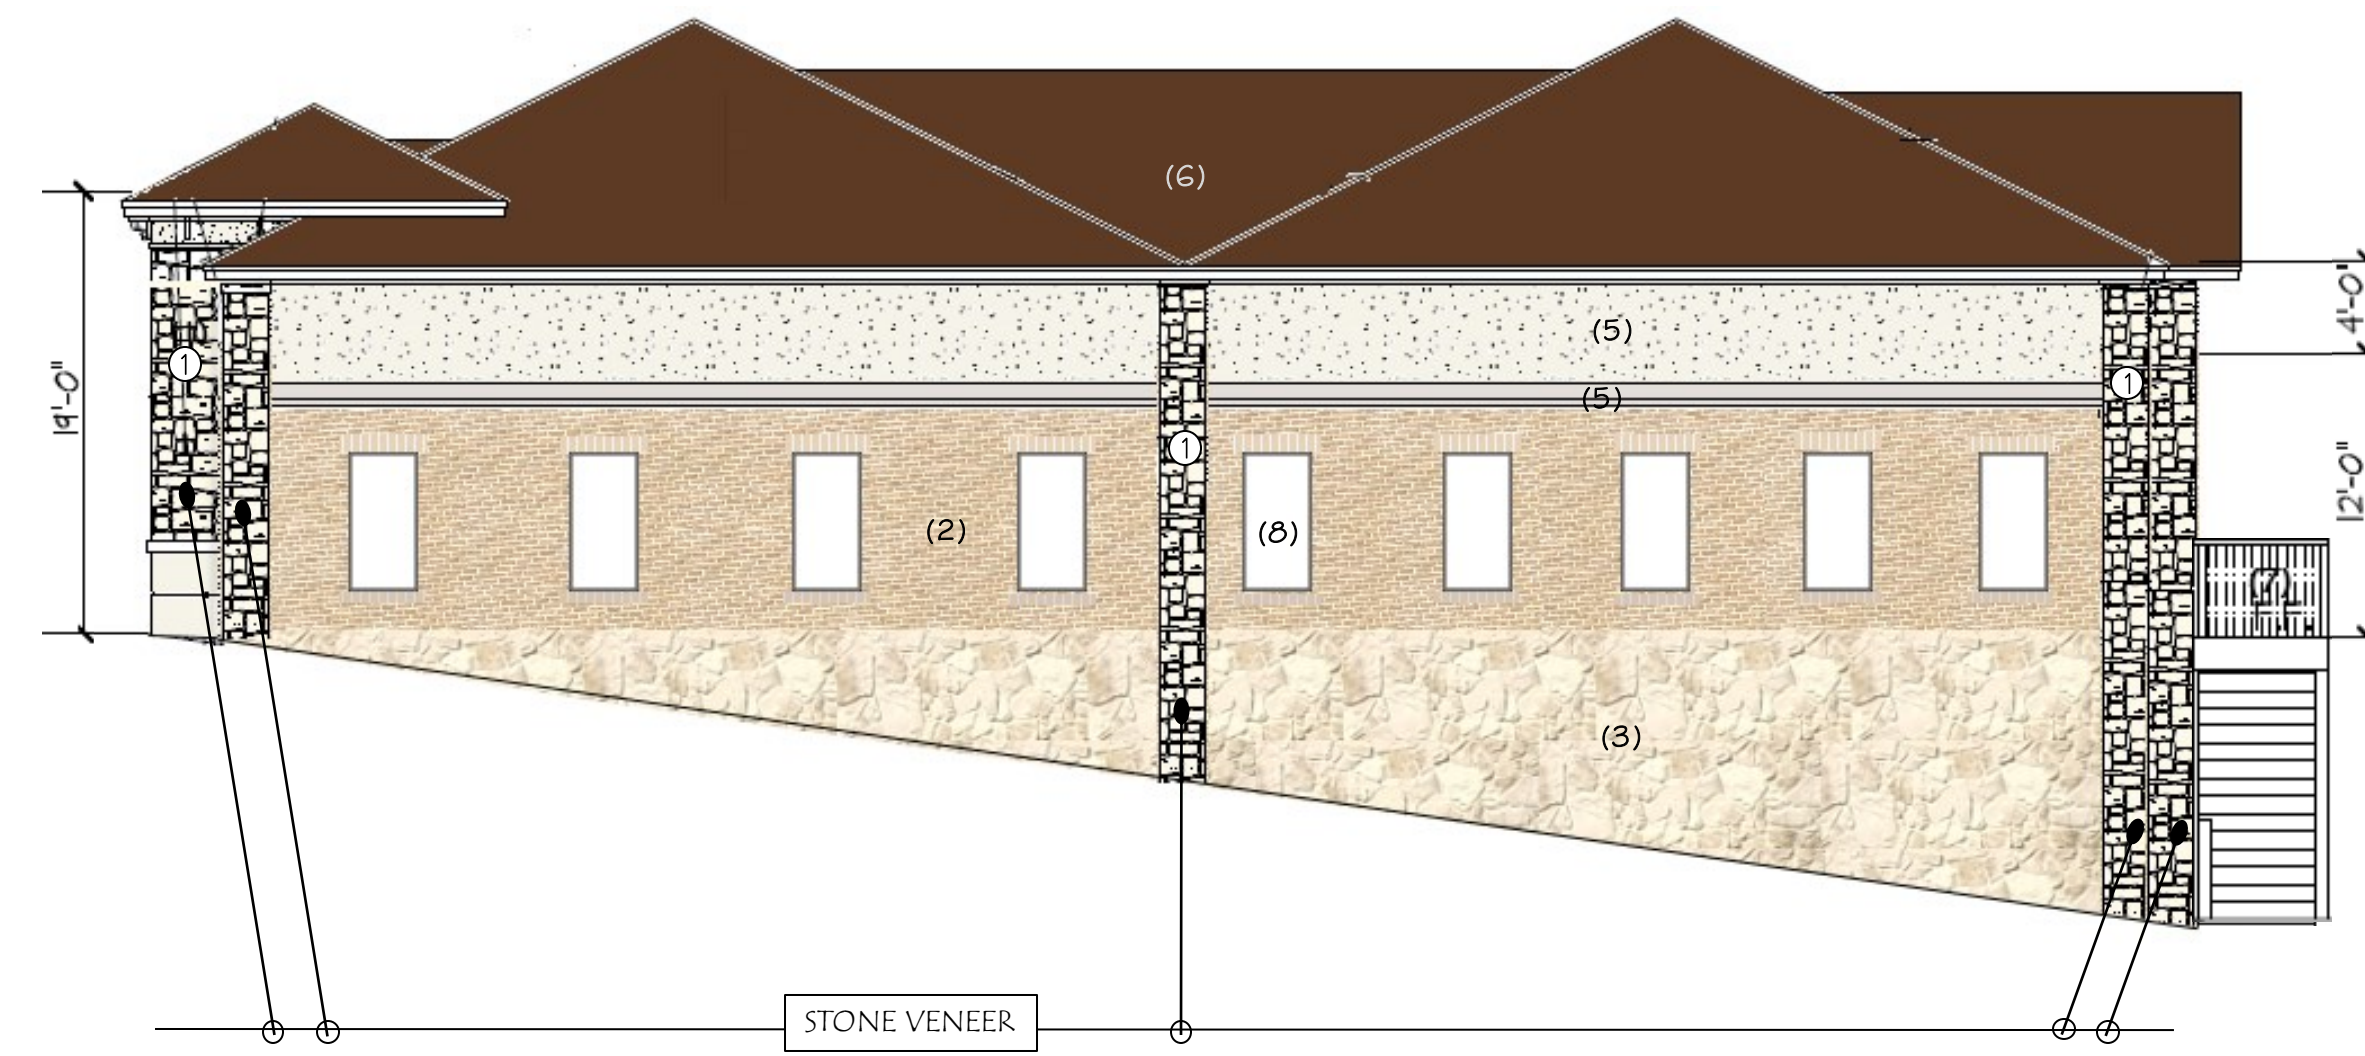

NORTH ELEVATION	FAÇADE MATERIAL PERCENTAGES:	SQ. FT.	%
SCALE 1/8" = 1'-0"	STONE VENEER	332	20.9%
	BRICK	478	30.1%
	HARD-COAT STUCCO	296	18.7%
	FIELDSTONE	480	30.3%

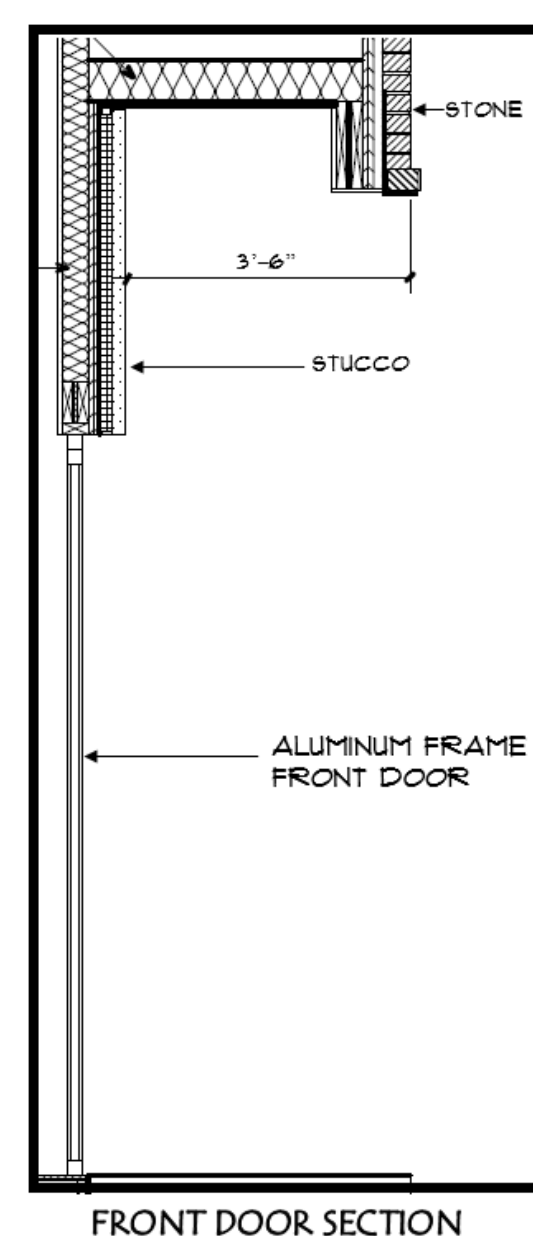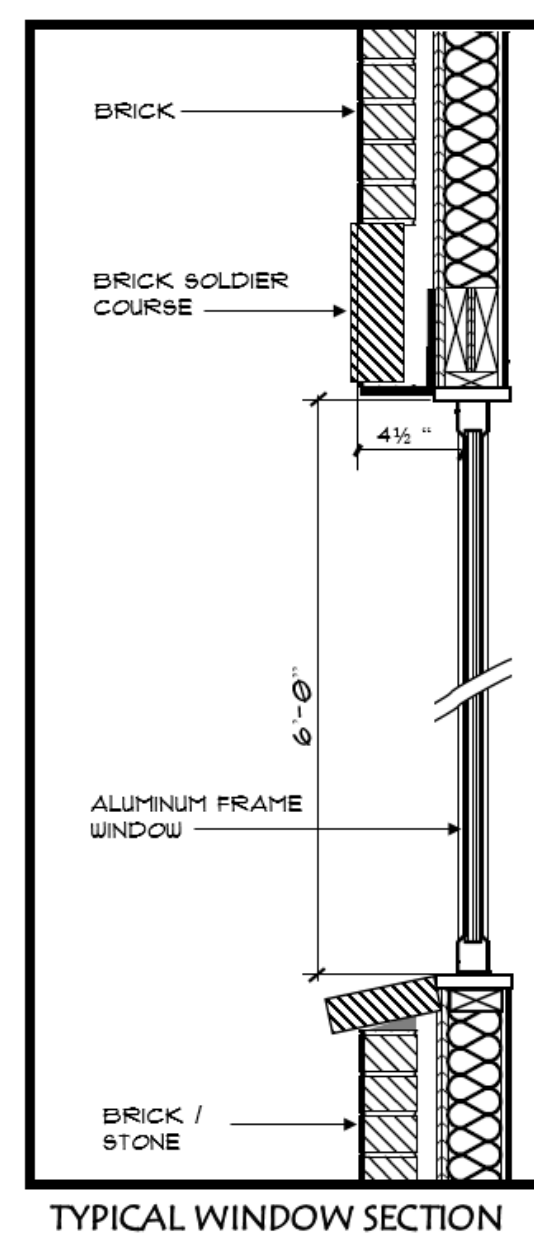

- NOTES:**
- All mechanical units shall be screened from public view as required by the zoning ordinance.
  - All windows shall be recessed from masonry for compliance with fenestration requirements.
  - All exterior glass shall be low-E with low reflectivity level (less than or equal to 27%).
- This Elevations drawing shows 1 building. The actual site will have 2 identical buildings (Building 1 & Building 2) side-by-side with the same elevations.

- REFERENCE NOTES:**
- STONE VENEER
  - BRICK
  - FIELDSTONE
  - CAST STONE
  - HARD-COAT STUCCO
  - STANDING SEAM METAL
  - OUTSIDE STAIRS ADA EGRESS WITH REFUGE
  - WINDOWS (DOUBLE PANE, Low-E)
  - STOREFRONT DOUBLE DOOR
  - EXTERIOR DOORS
  - LIGHTS
  - RISER ROOM DOOR

**RECEIVED**  
By Planning Department at 2:18 pm, Mar 16, 2017

Note: Due to the wide variety of approved construction methods, techniques, and changing site conditions, these plans must be thoroughly checked and field verified completely by the builder and/or person in authority of the preparation of construction, all contractors, and sub-contractors. Any discrepancy, error, omission, or mis-statement, if found (by the permit authority, contractor, or subcontractor), is to be brought to the attention of the architect immediately. The architect is not responsible for the construction, work, or materials furnished.

DESIGN SERVICES  
 BY WILLIAM C. BROWN  
 COPYRIGHT 2017 WILLIAM C. BROWN  
 620 N. CARROLL DENTON, TX 76201 TEL: (940) 565-0520

BBX TECHNOLOGIES LLC  
 DBA NUSTONE PROPERTIES  
 ELDORADO PARK LOT 2-AR4, BLK. E  
 LAURA LANE MCKINNEY, TX

ELEVATION FOR  
 BUILDING 1 AND  
 BUILDING 2