



FINISH SCHEDULE		
MATERIAL	MANUFACTURER	COLOR
BRICK VENEER	ACME BRICK	ARKANSAS ROSE
APPLIED STONE VENEER	LONE STAR STONE	MARBLE FALLS DRYSTACK
MISC. METALS	MATCH MUELLER, INC.	CRIMSON RED
SOFFIT PANEL 24 GAUGE	-	WHITE
STOREFRONT WINDOWS/DOORS	KAWNEER/VISTA WALL	DARK BRONZE

PRELIMINARY NOT FOR CONSTRUCTION

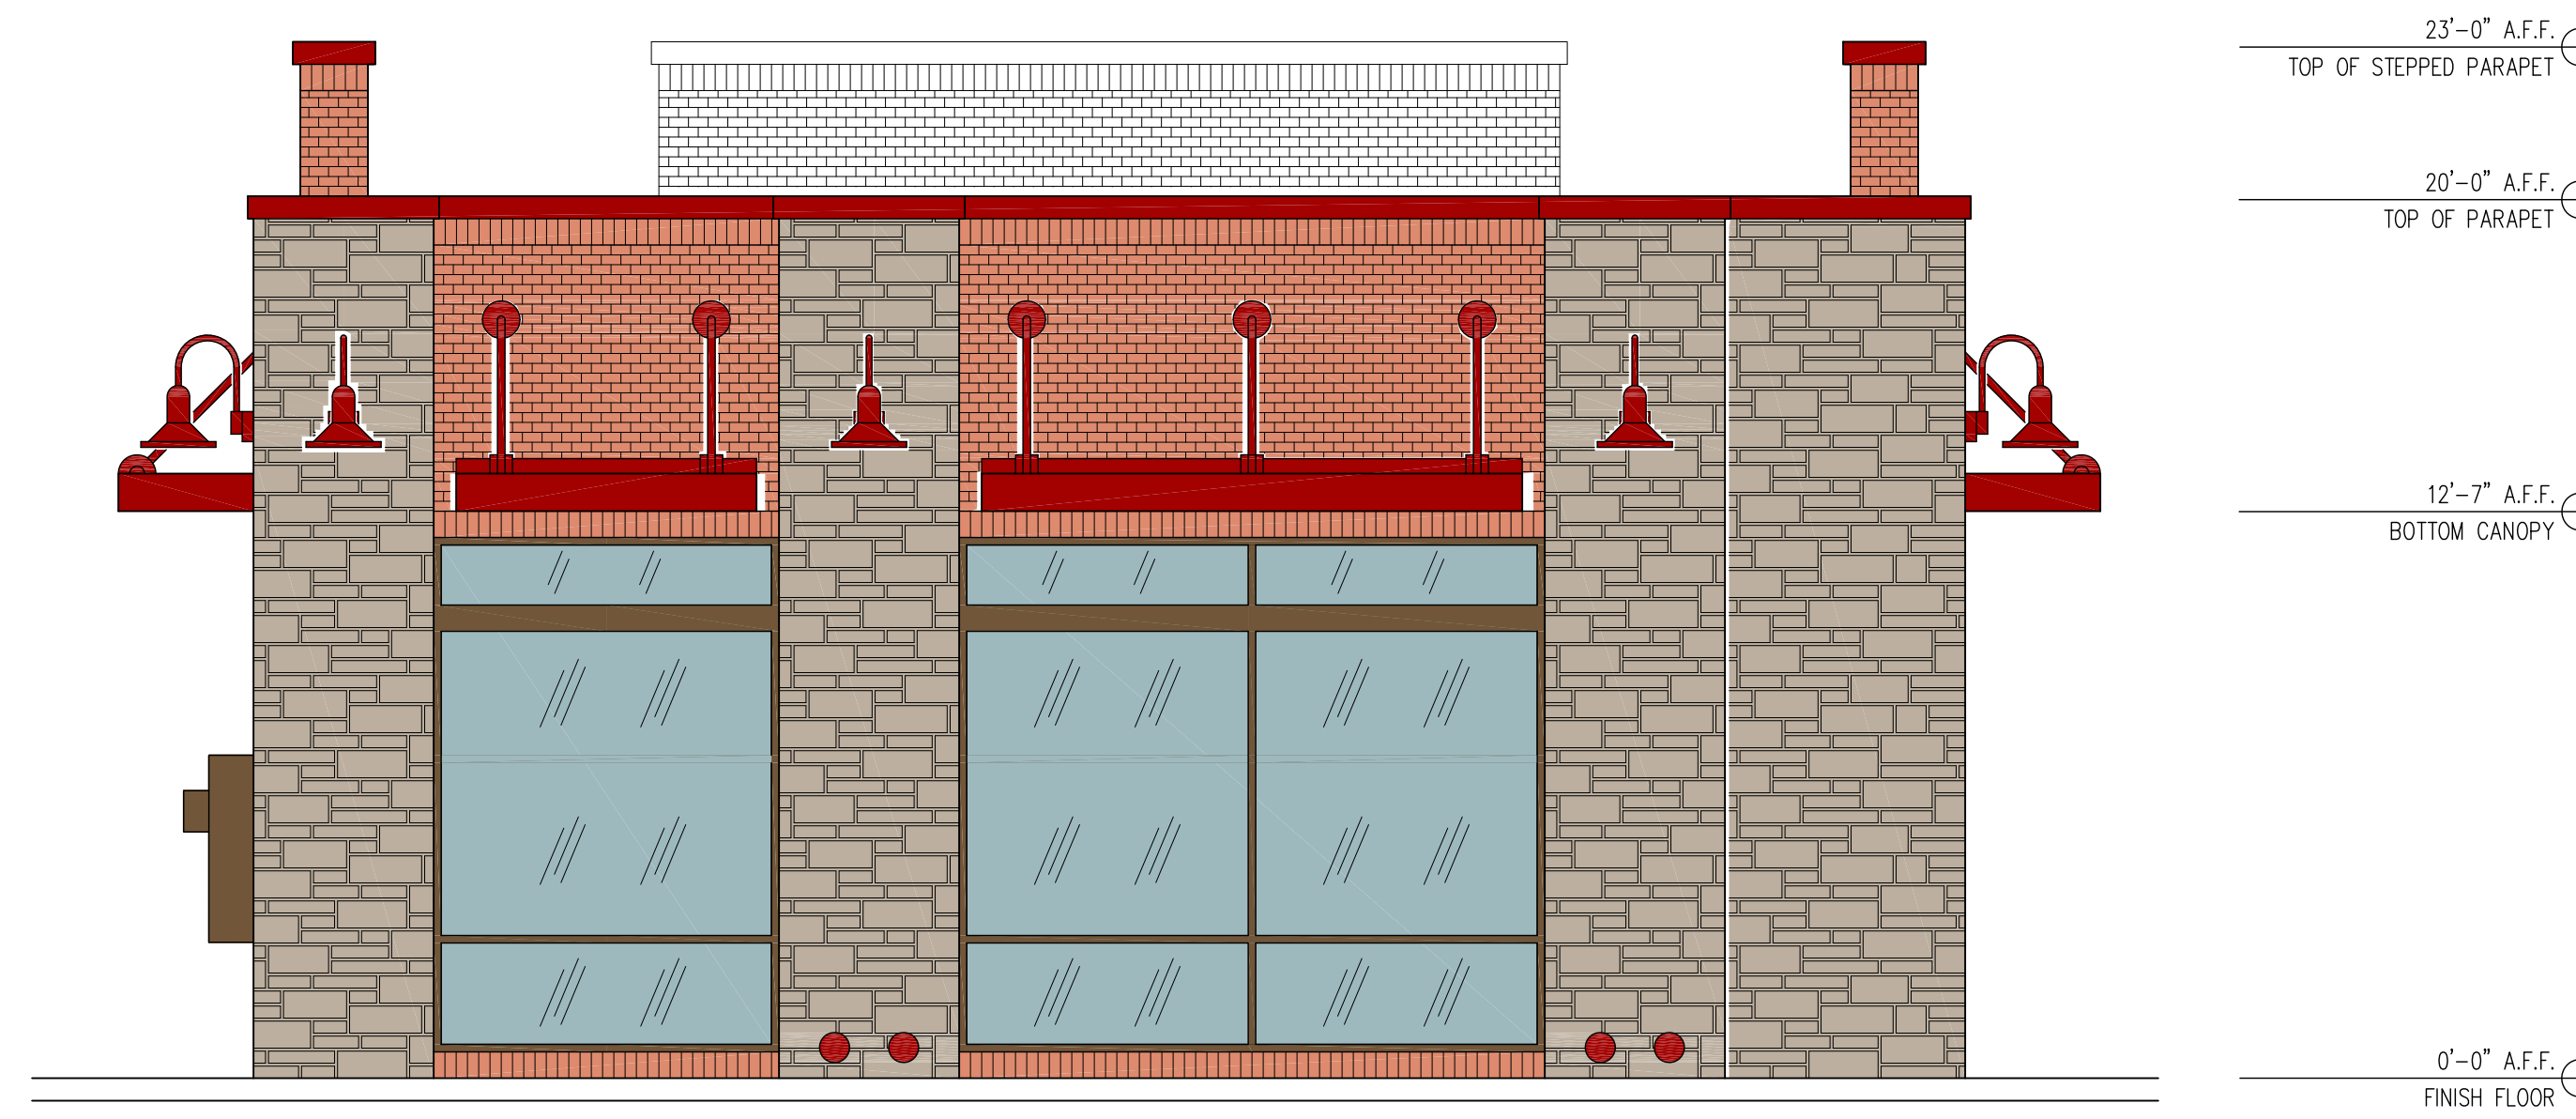


1 NORTH EXTERIOR ELEVATION

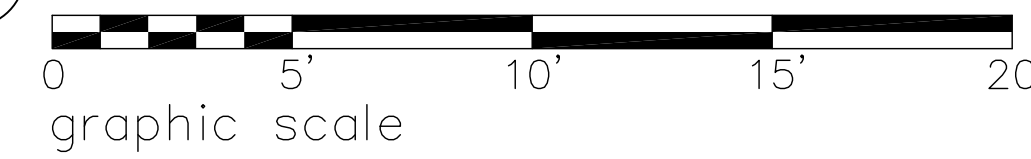

TOTAL SURFACE AREA: 520 SQUARE FEET
 LESS GLAZING & DOORS
 STONE VENEER: 399 S.F. / 42%
 BRICK: 360 S.F. / 38%
 METAL CANOPY & MISC. METALS.: 60 S.F. / 8%
 GLAZING PERCENTAGE TO 12": 52%
 NOTE: GLAZING VISUAL TRANSMITTANCE .6 MINIMUM



2 WEST EXTERIOR ELEVATION

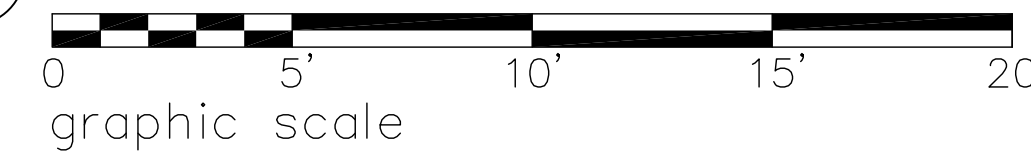

TOTAL SURFACE AREA: 1,292 SQUARE FEET
 LESS GLAZING & DOORS
 STONE VENEER: 430 S.F. / 33%
 BRICK: 675 S.F. / 53%
 METAL CANOPY & MISC. METALS.: 187 S.F. / 14%
 GLAZING PERCENTAGE TO 12": 74%
 NOTE: GLAZING VISUAL TRANSMITTANCE .6 MINIMUM

JAMES W.P. HOWARD
 ARCHITECT
 N.C.A.R.B. A.I.A.
 2416 STAGECOACH STREET
 FORT WORTH, TEXAS 76133
 (817) 377-3477

BUILDING B
 BLOCK A, LOT 1, LINER ADDITION - HWY 5
 MCKINNEY, TX

PROJECT: CE201511
 DATE: 5/29/2015
 DRAWN BY: SS
 CHECKED BY: JH
 FILE: CE1511-A4B COL
 REVISIONS

SHEET TITLE
 EXTERIOR ELEVATIONS

SHEET


A4B

FINISH SCHEDULE		
MATERIAL	MANUFACTURER	COLOR
BRICK VENEER	ACME BRICK	ARKANSAS ROSE
APPLIED STONE VENEER	LONE STAR STONE	MARBLE FALLS DRYSTACK
MISC. METALS	MATCH MUELLER, INC.	CRIMSON RED
SOFFIT PANEL 24 GAUGE	-	WHITE
STOREFRONT WINDOWS/DOORS	KAWNEER/VISTA WALL	DARK BRONZE

PRELIMINARY NOT FOR CONSTRUCTION




1 SOUTH EXTERIOR ELEVATION

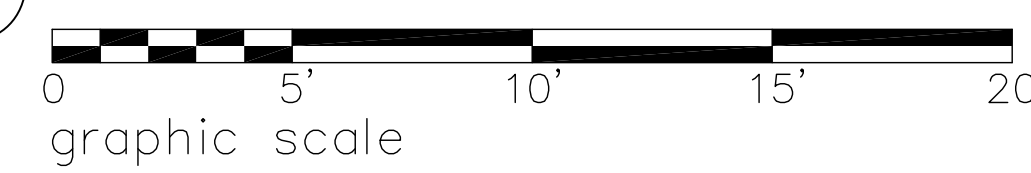

TOTAL SURFACE AREA: 522 SQUARE FEET
 LESS GLAZING & DOORS
 STONE VENEER: 230 S.F. / 44%
 BRICK: 252 S.F. / 48%
 METAL CANOPY & MISC. METALS.: 40 S.F. / 8%
 GLAZING PERCENTAGE TO 12': 66%



2 EAST EXTERIOR ELEVATION

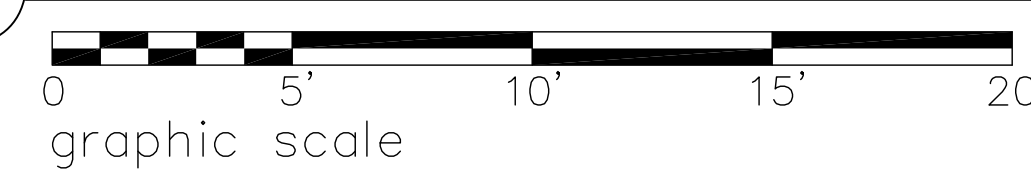

TOTAL SURFACE AREA: 1,257 SQUARE FEET
 LESS GLAZING & DOORS
 STONE VENEER: 405 S.F. / 33%
 BRICK: 675 S.F. / 53%
 METAL CANOPY & MISC. METALS.: 187 S.F. / 14%
 GLAZING PERCENTAGE TO 12': 74%

RECEIVED
 By Planning Department at 9:49 am, Jun 03, 2015

JAMES W.P. HOWARD
 ARCHITECT
 N.C.A.R.B. A.I.A.
 2416 STAGECOACH STREET
 FORT WORTH, TEXAS 76133
 (817) 377-3477

BUILDING B
 BLOCK A, LOT 1, LINFER ADDITION - HWY 5
 MCKINNEY, TX

PROJECT: CE201511
 DATE: 6/2/2015
 DRAWN BY: SS
 CHECKED BY: JH
 FILE: CE1511-A5B COL
 REVISIONS

SHEET TITLE
 EXTERIOR ELEVATIONS

SHEET

A5B