




Second Floor Plan (Caretaker Quarters)
 Scale 3/16"=1'-0"
 Caretaker 1235 sf.

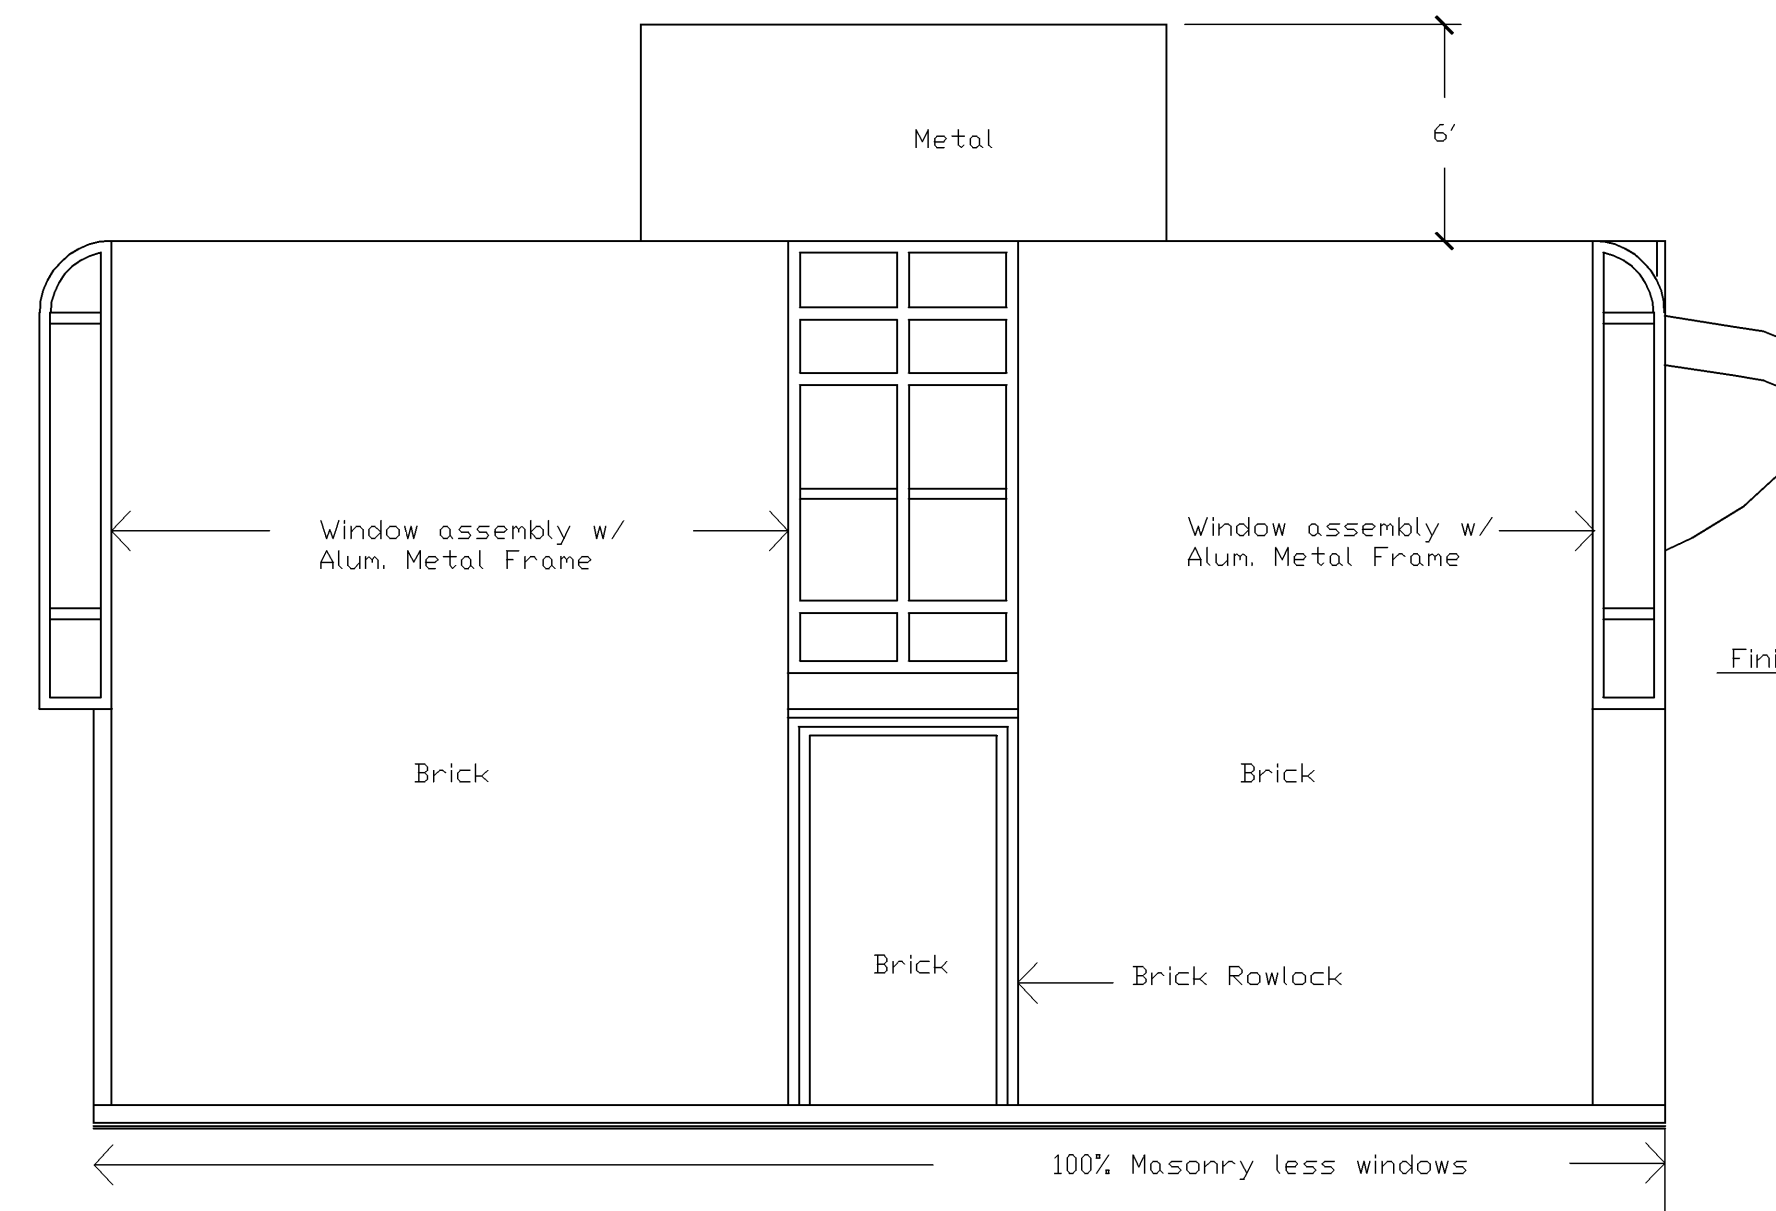


West Elevation
 Scale 3/16"=1'-0"

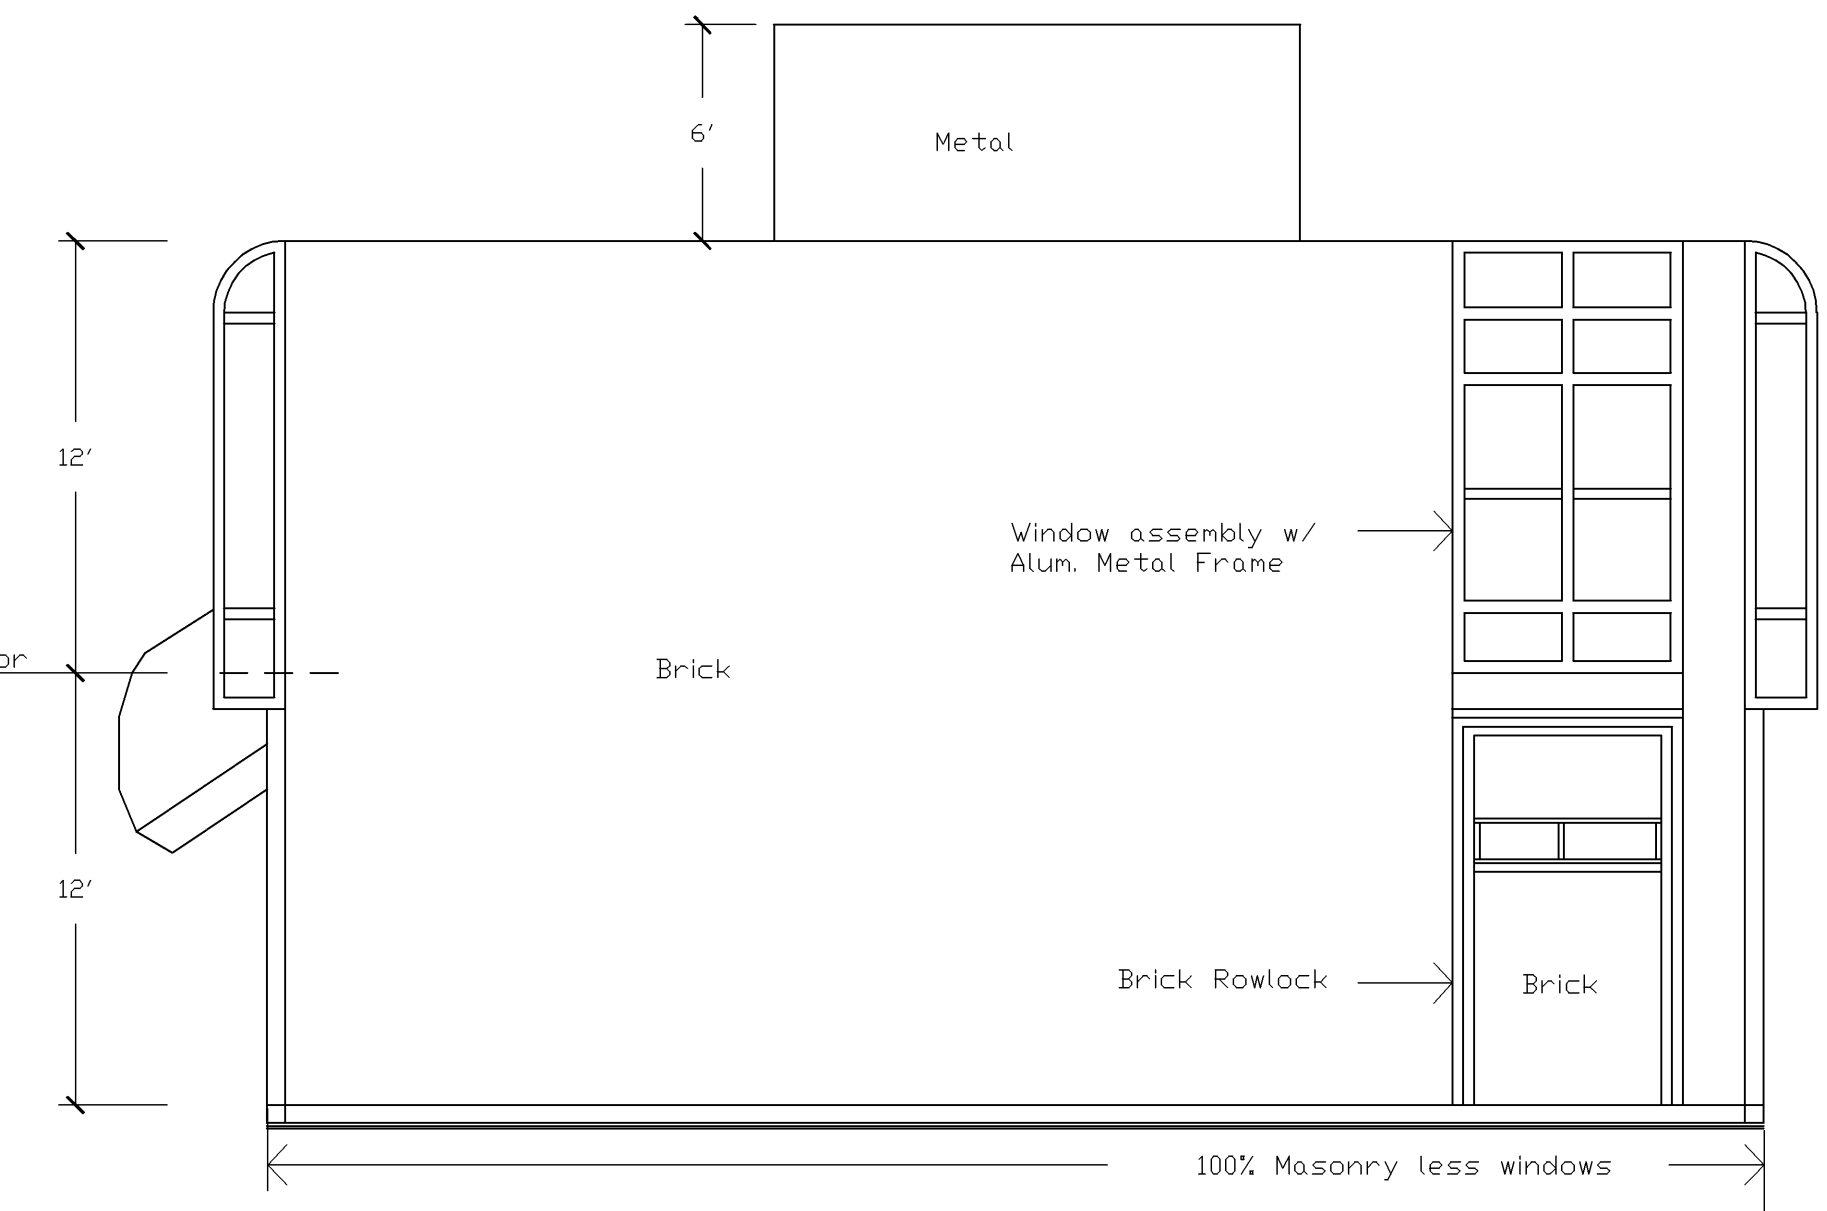


North Elevation
 Scale 3/16"=1'-0"

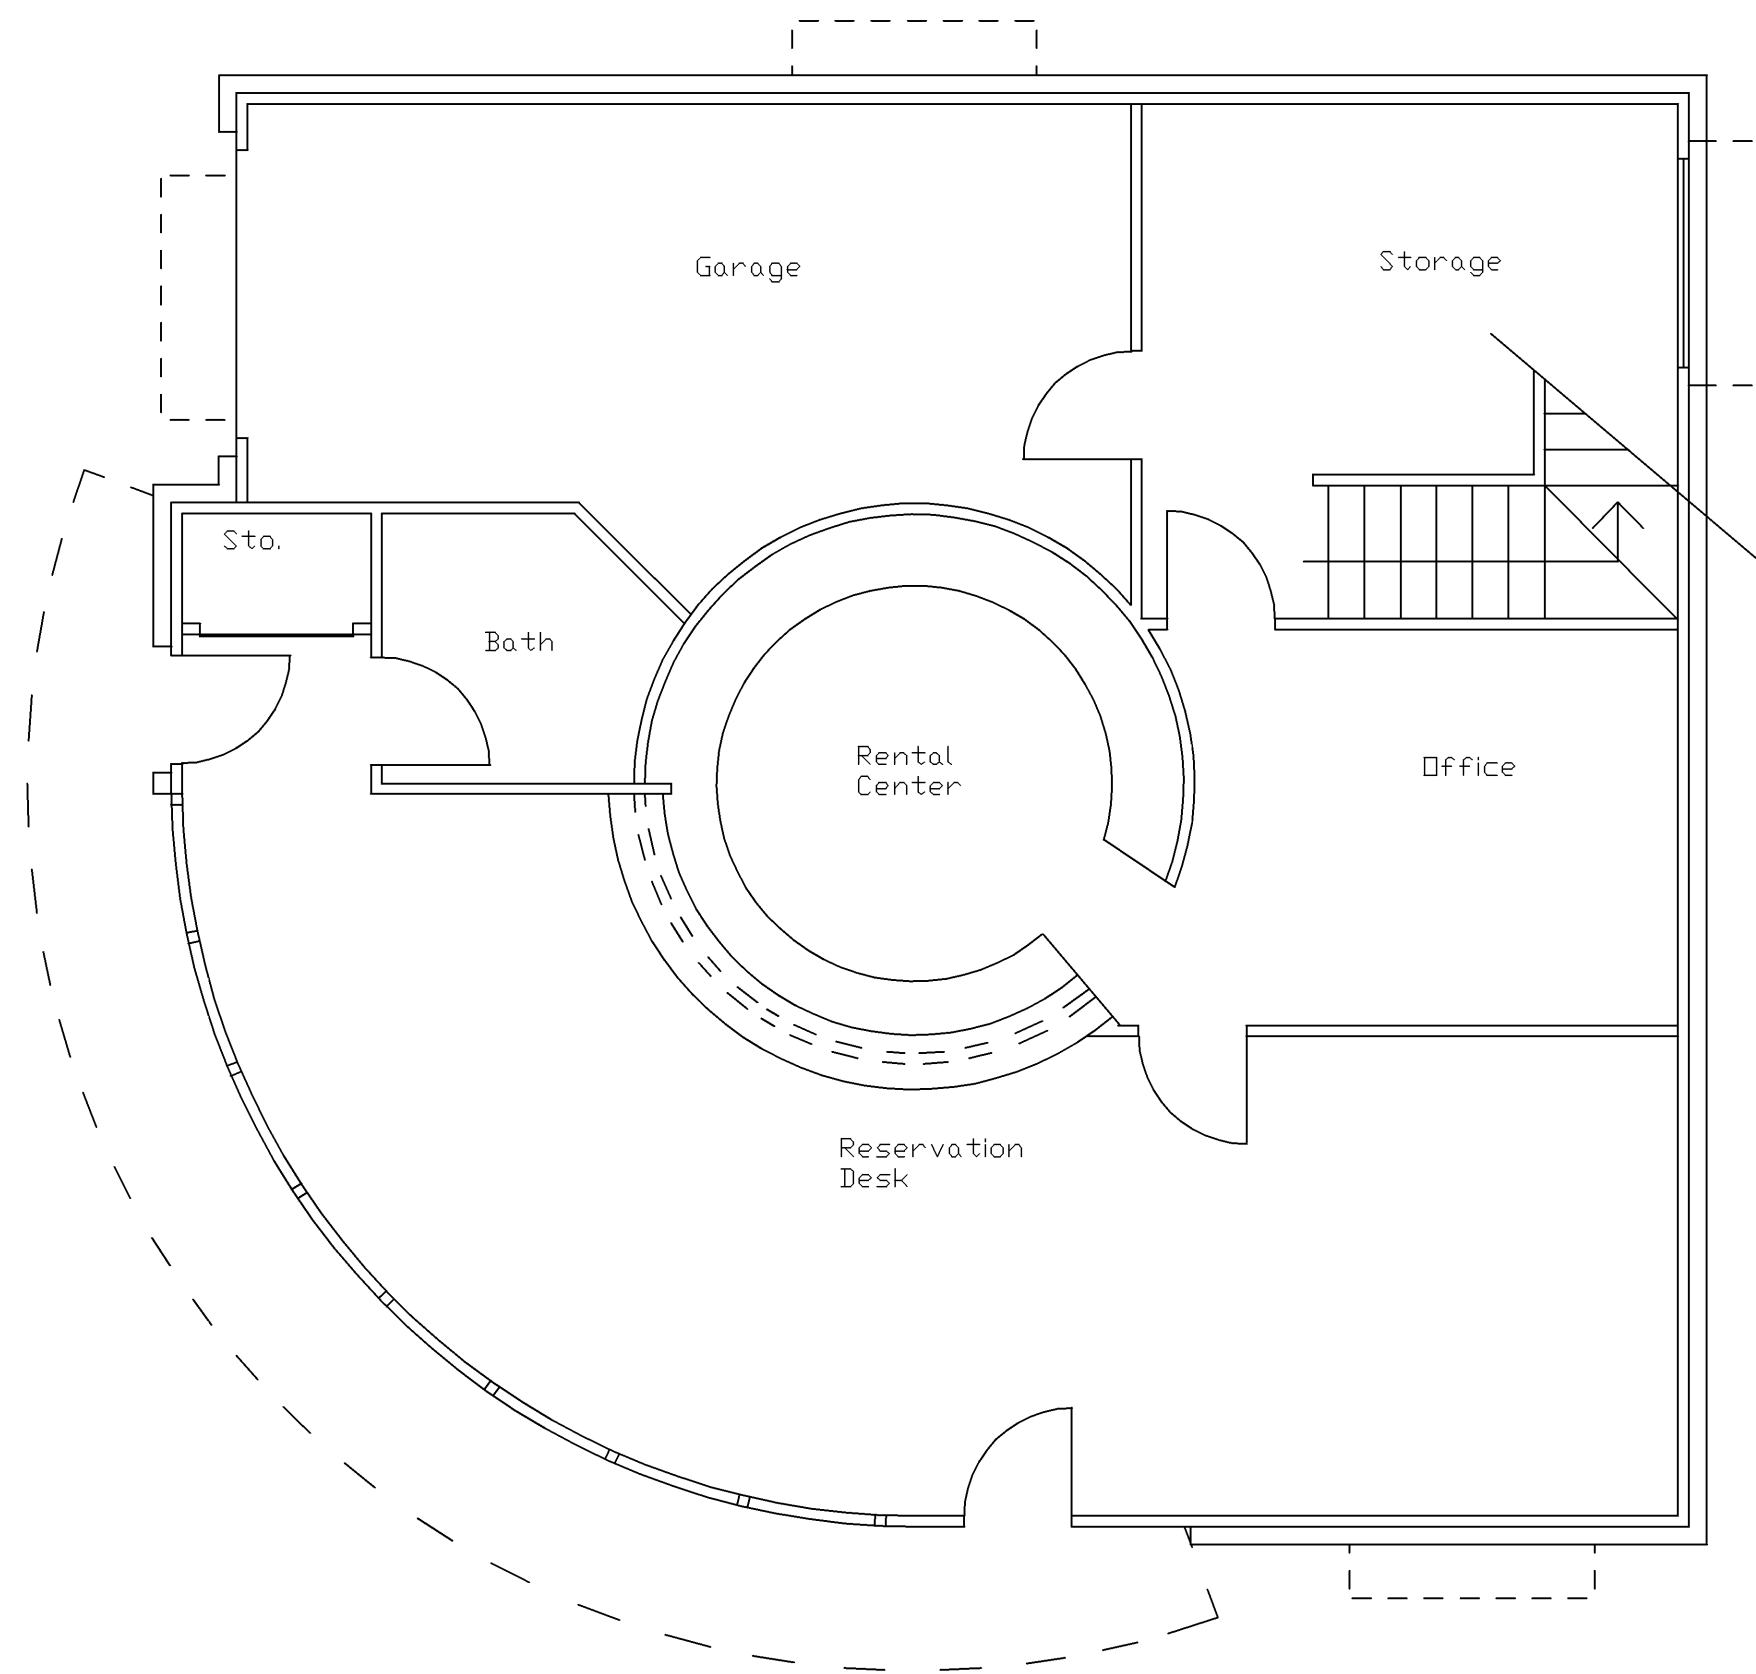

First Floor Plan (Office)
 Scale 3/16"=1'-0"
 Office 1292 sf.
 Garage 287 sf.

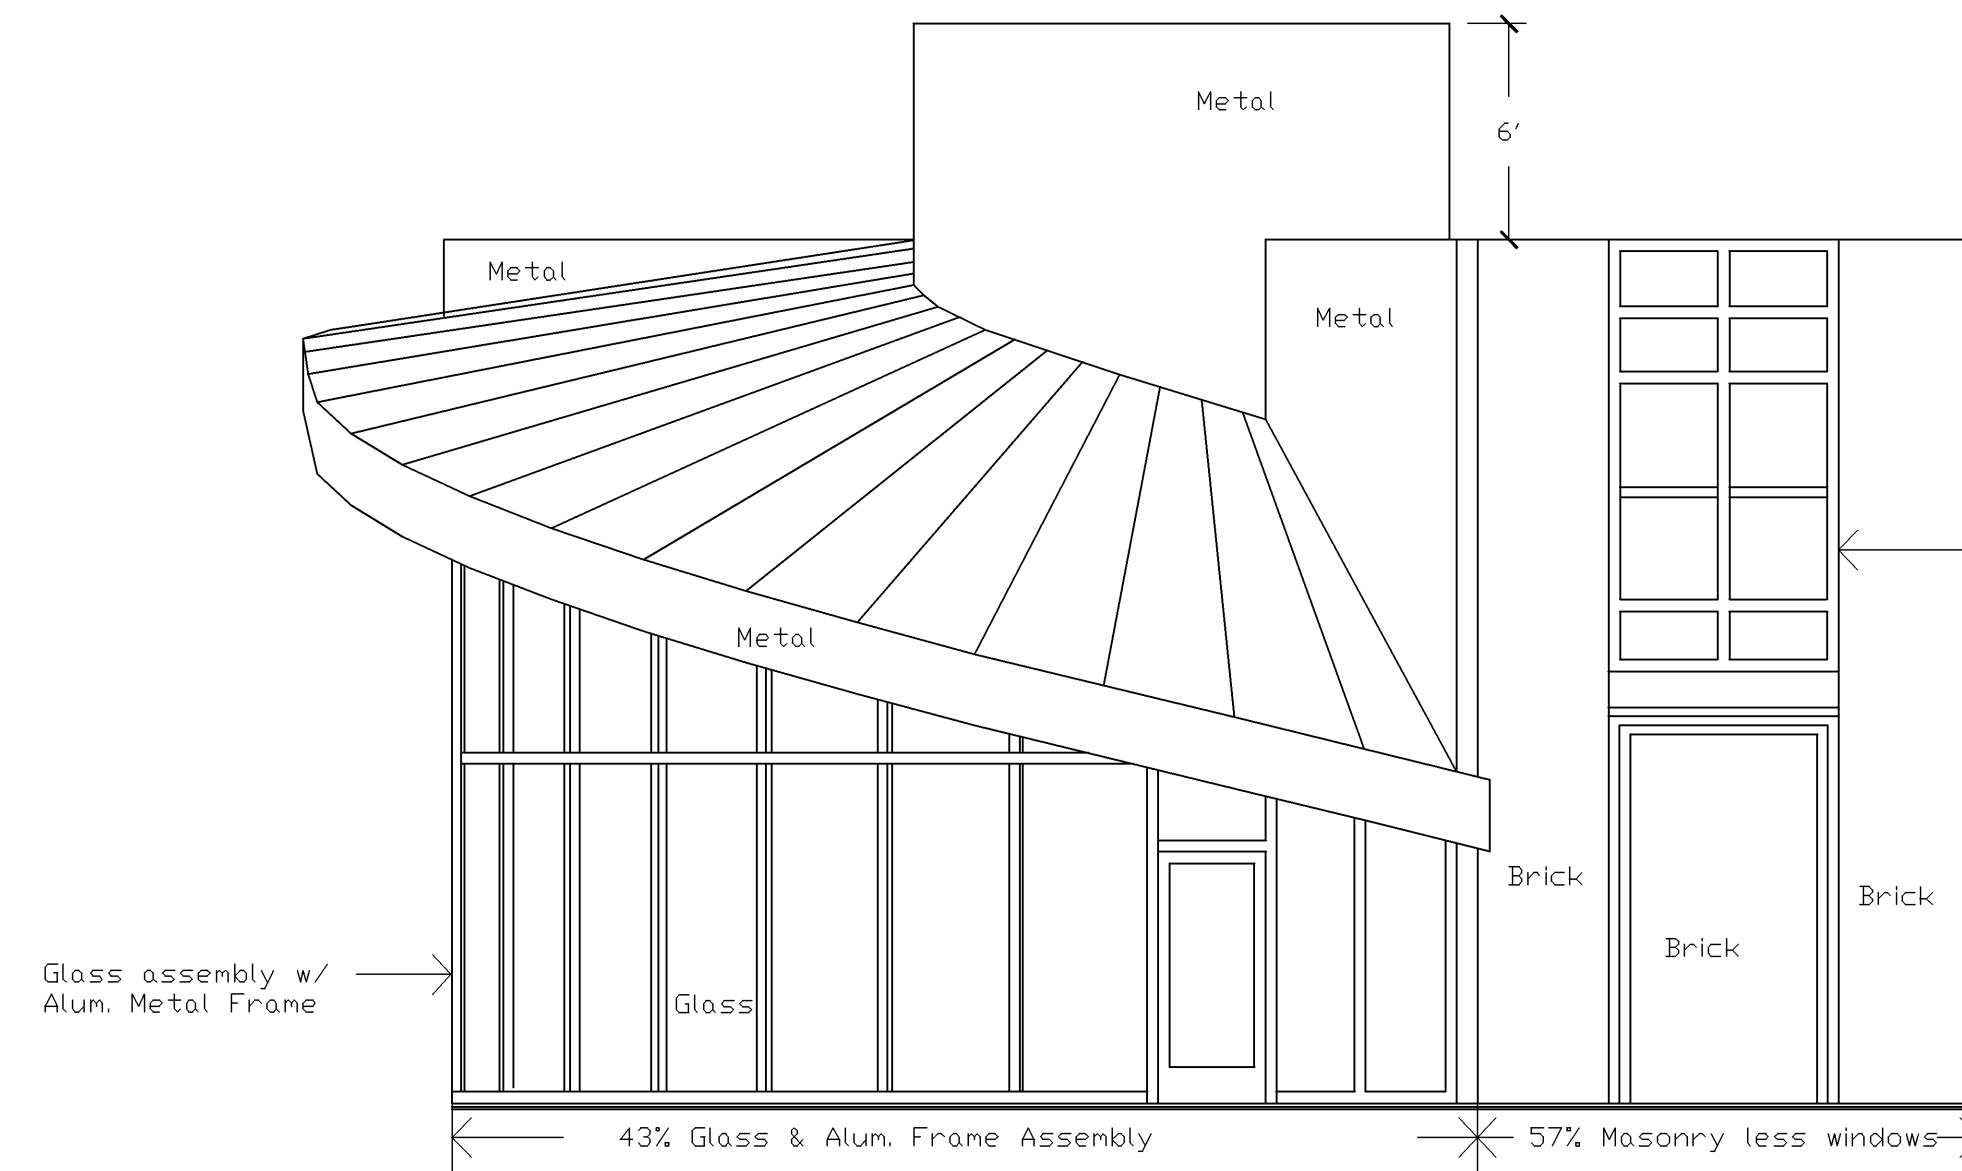


East Elevation
 Scale 3/16"=1'-0"

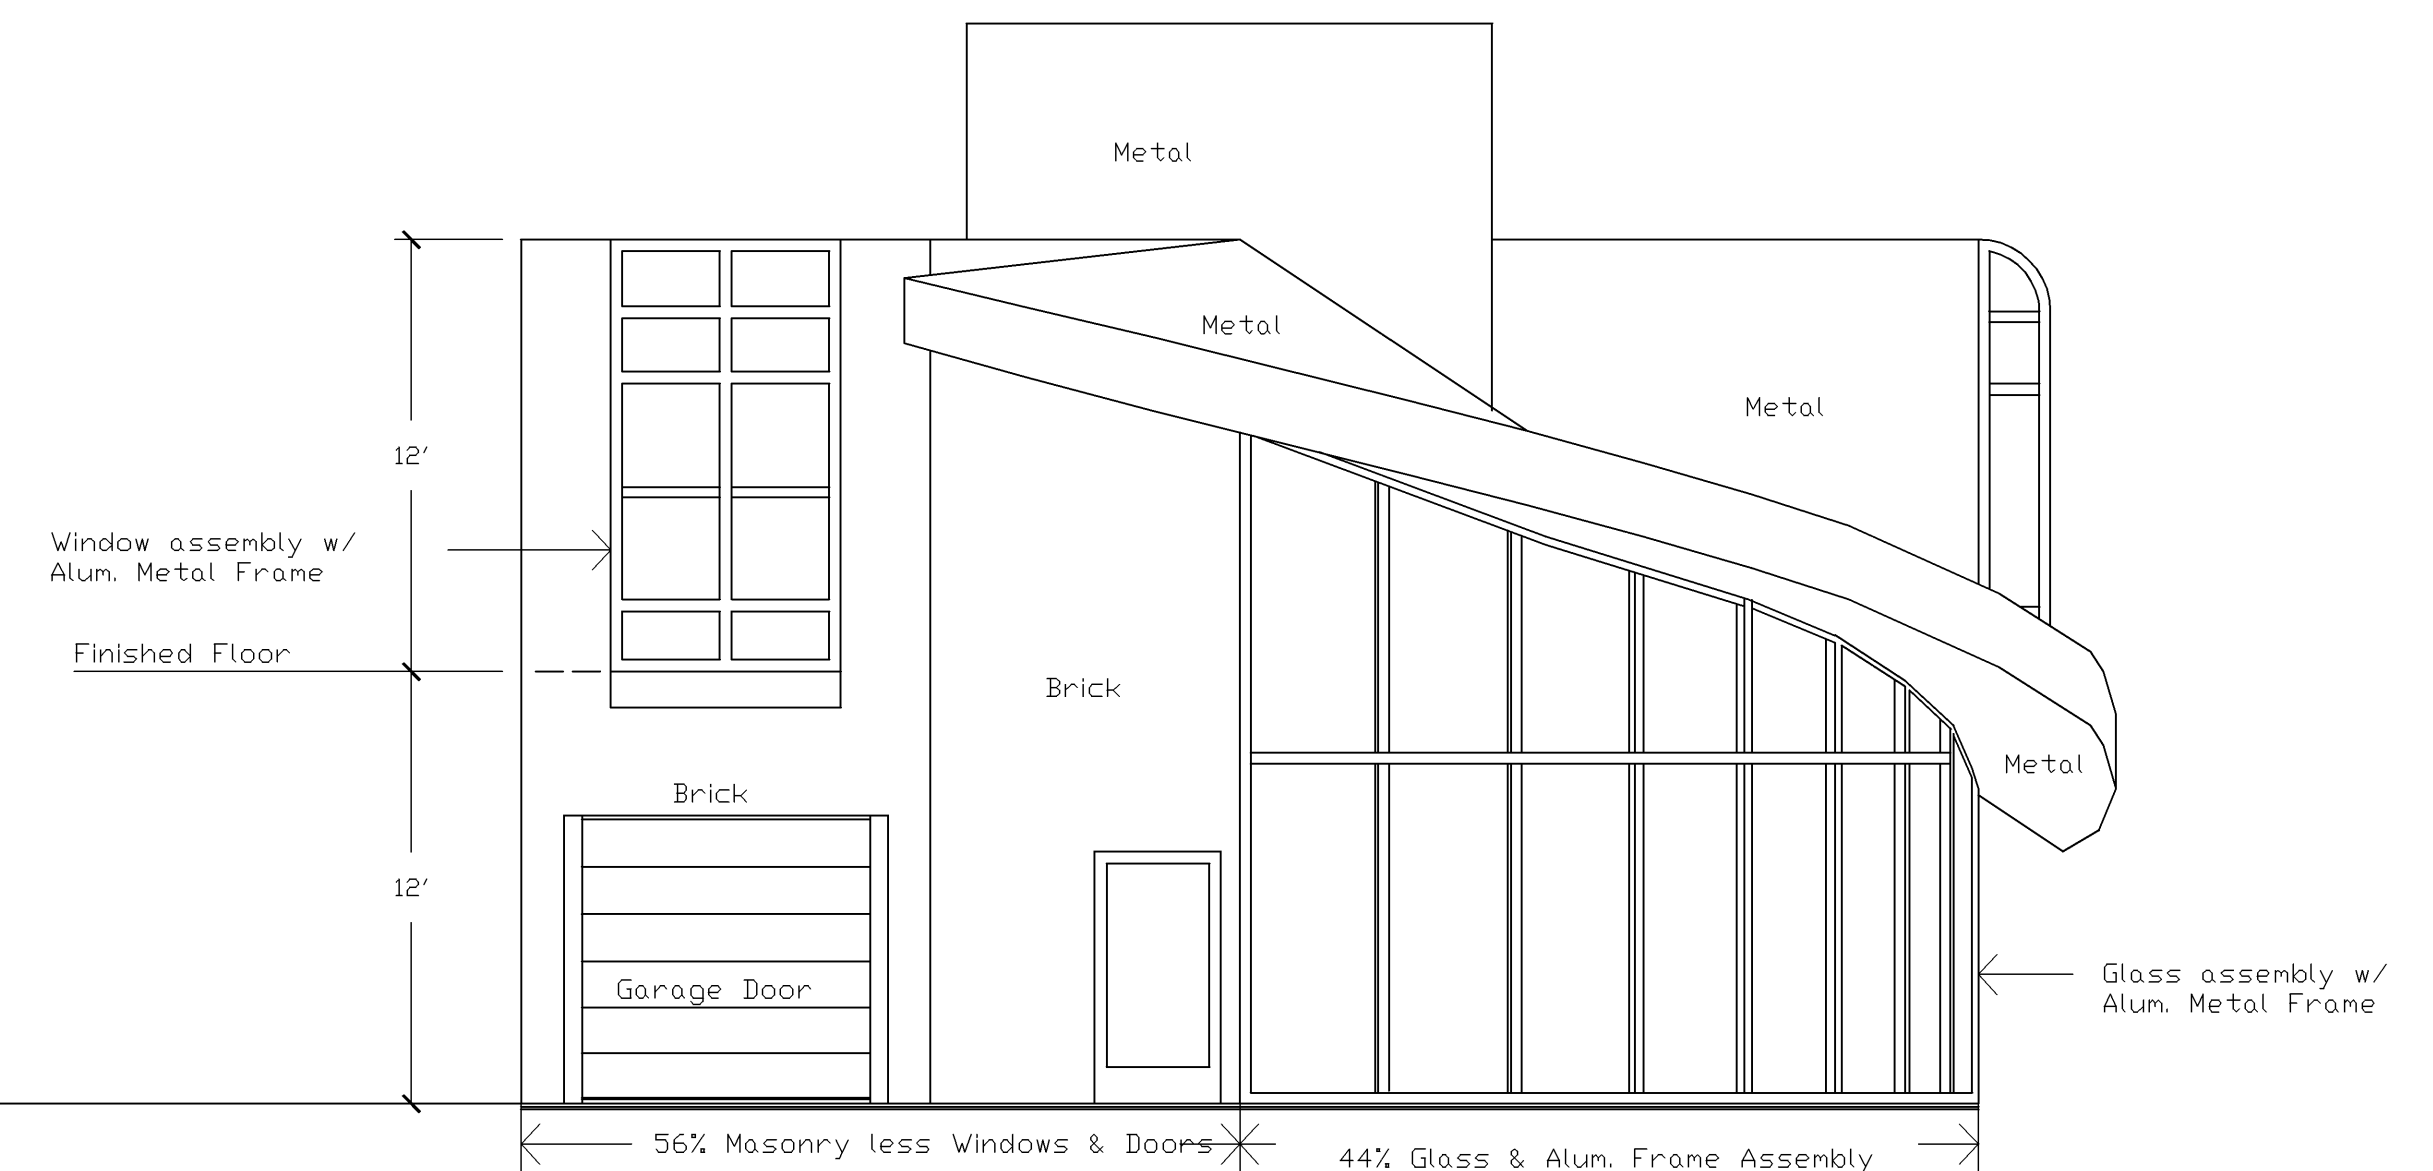


South Elevation
 Scale 3/16"=1'-0"

Planning 11-176Z


<p>Project Information 4.449 Acres (193,798 Square Feet) City of McKinney, Collin County Texas Grafton Williams Survey, Abstract No. 976 Existing Zoning "C" Planned Center Proposed "PD" Planned Development Requested With Self Storage As An Allowed Use Proposed Use, Self Storage Facility</p>	<p>Owners Information Out of Space Self Storage 577 N. Country Club Rd. Fairview TX 75069 Rodney Wauson 214-828-4364 Cell rodneywauson@msn.com 214-491-1905 Fax jfeagin@sbcglobal.net</p>	<p>OutofSpace Proposed Self Storage N.W.C. McKinney Ranch (Hwy.720) & Hardin Blvd. City of McKinney, Texas</p>	<p>Joe Feagin Architect 577 Country Club Fairview TX 75069 469-233-0653 jfeagin@sbcglobal.net</p>	<p>A 1 Date 7/25/12</p>
---	---	--	---	---

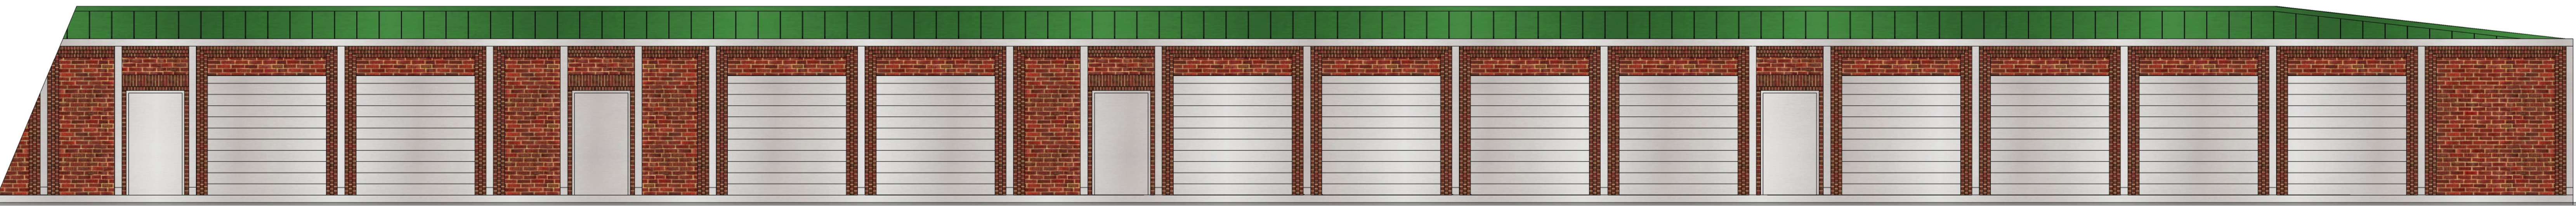


Building # 1 South Elevation (Partial) 100% Masonry (less Doors and Downspouts)

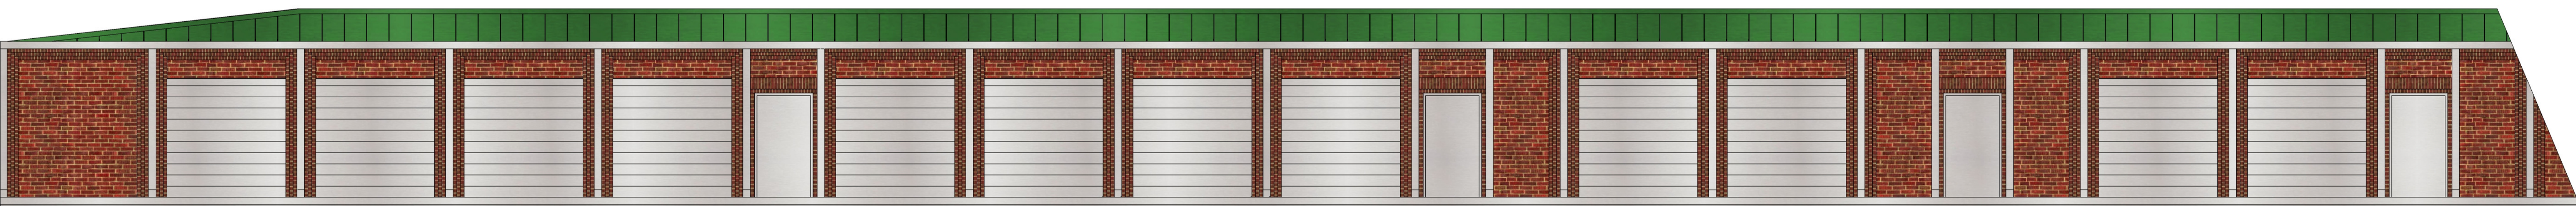


Building # 1 North Elevation (Partial) 100% Masonry (less Doors and Downspouts)

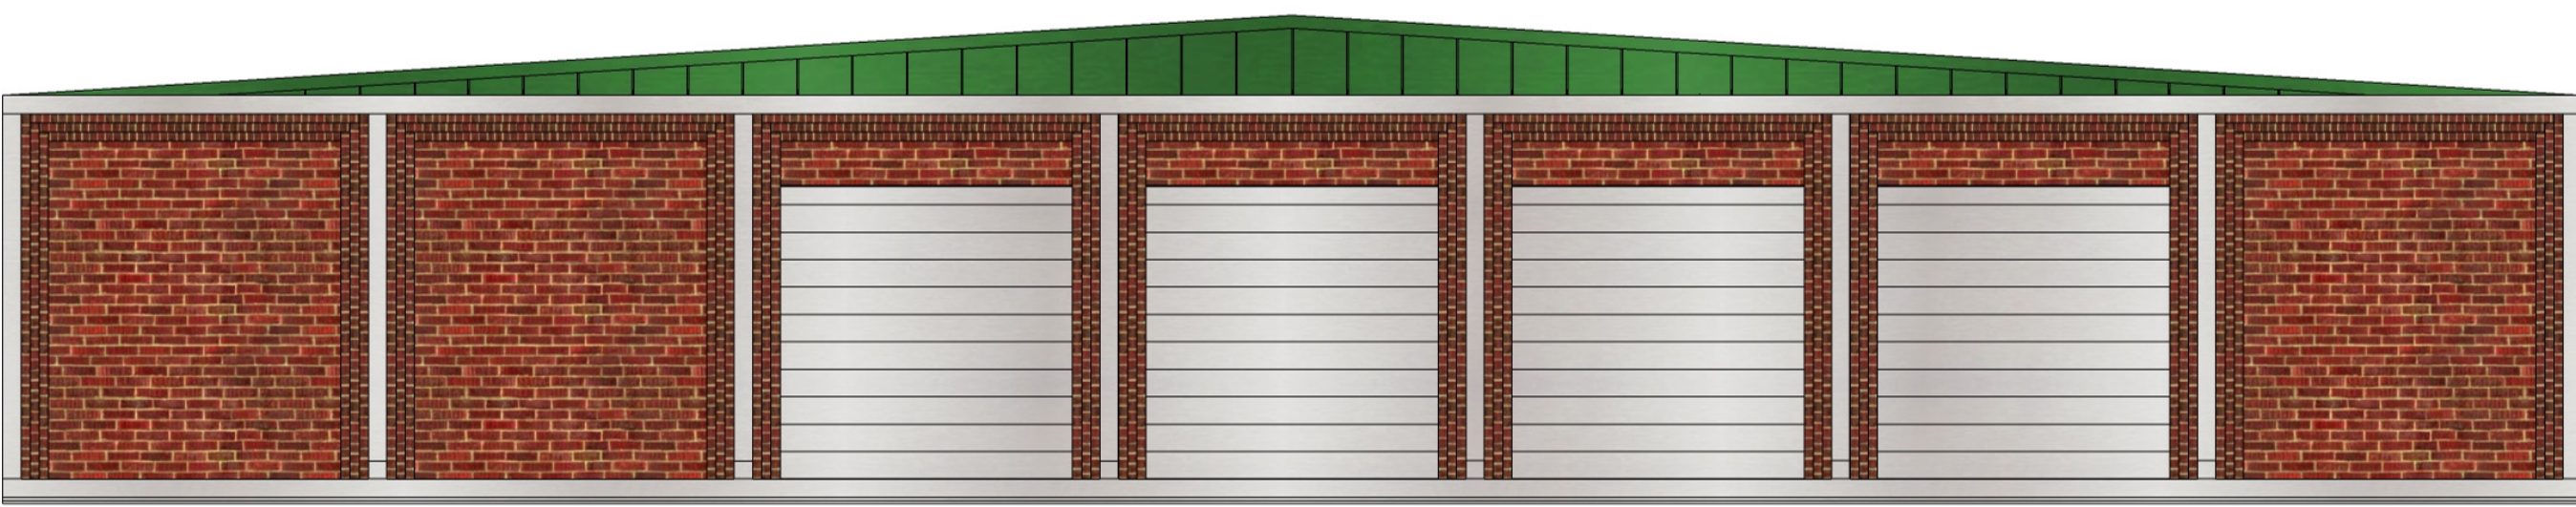


Building # 1 West Elevation 100% Masonry (less Doors and Downspouts)

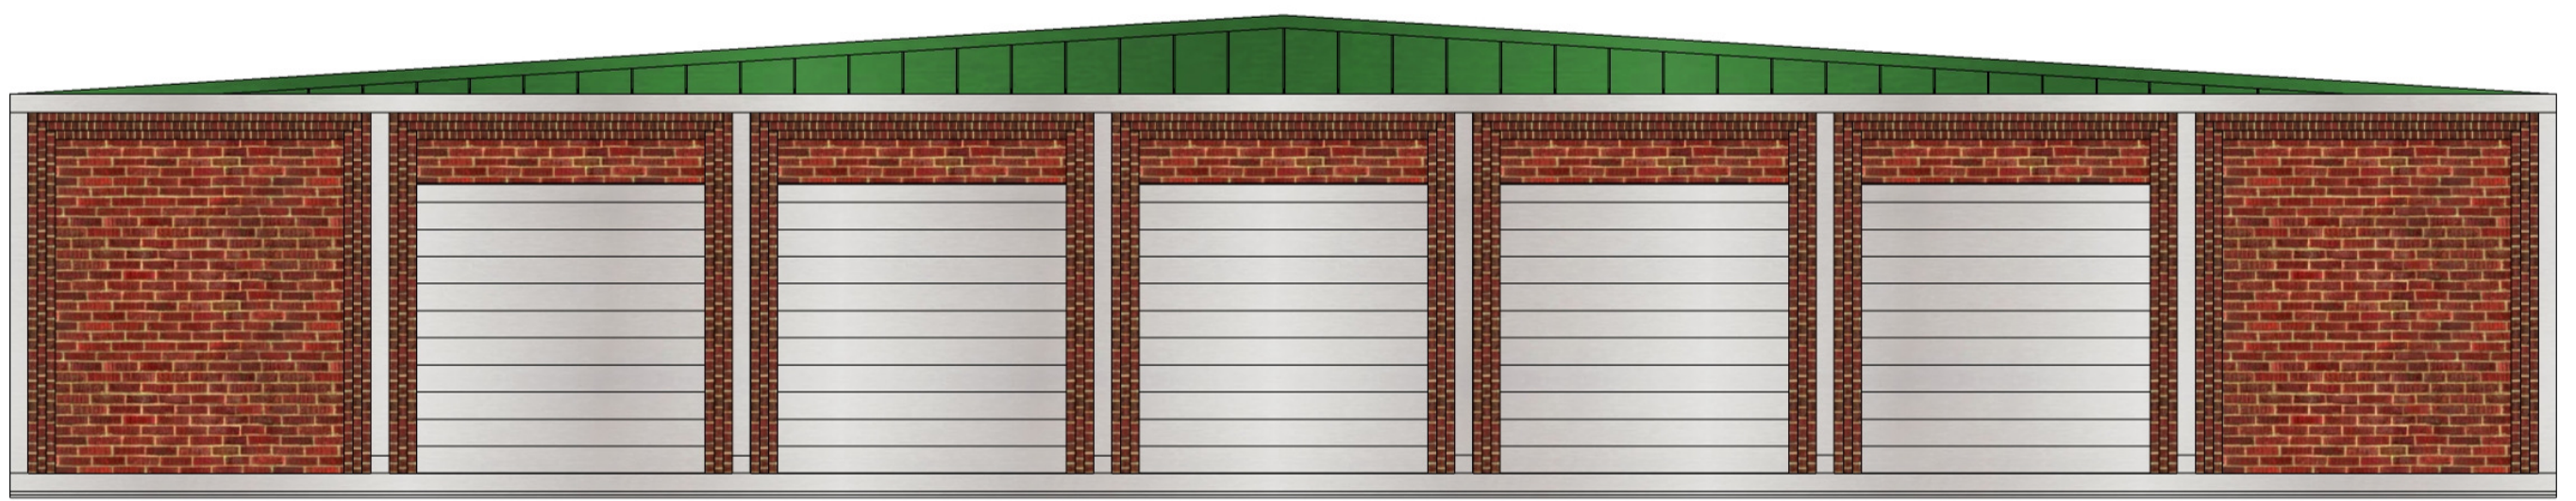

Building # 1 East Elevation 100% Masonry (less Doors and Downspouts)

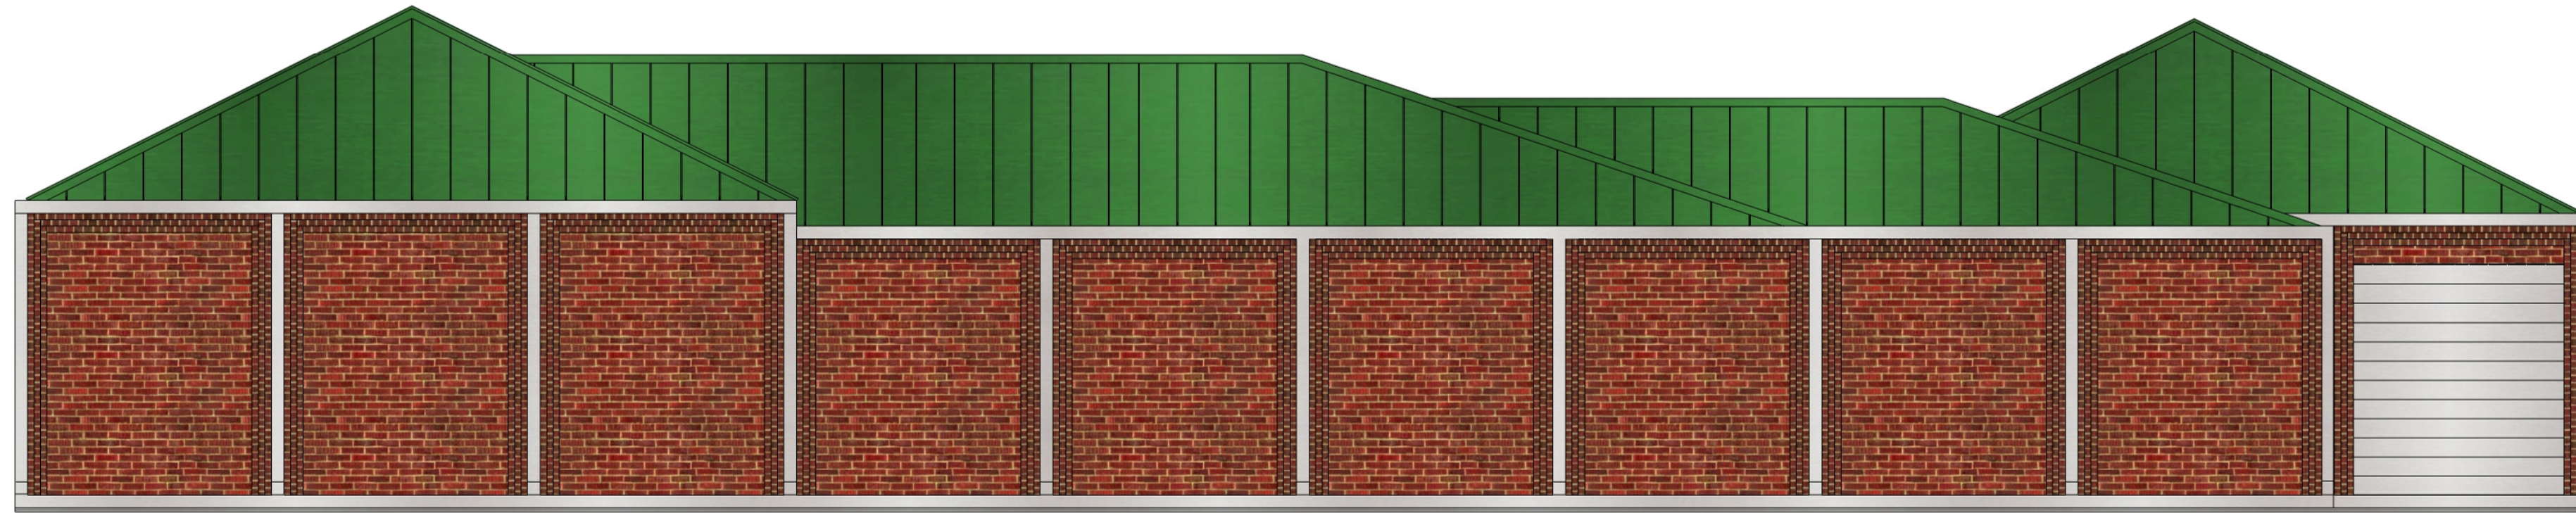


Building # 2 North Elevation 100% Masonry (less Door and Downspouts)

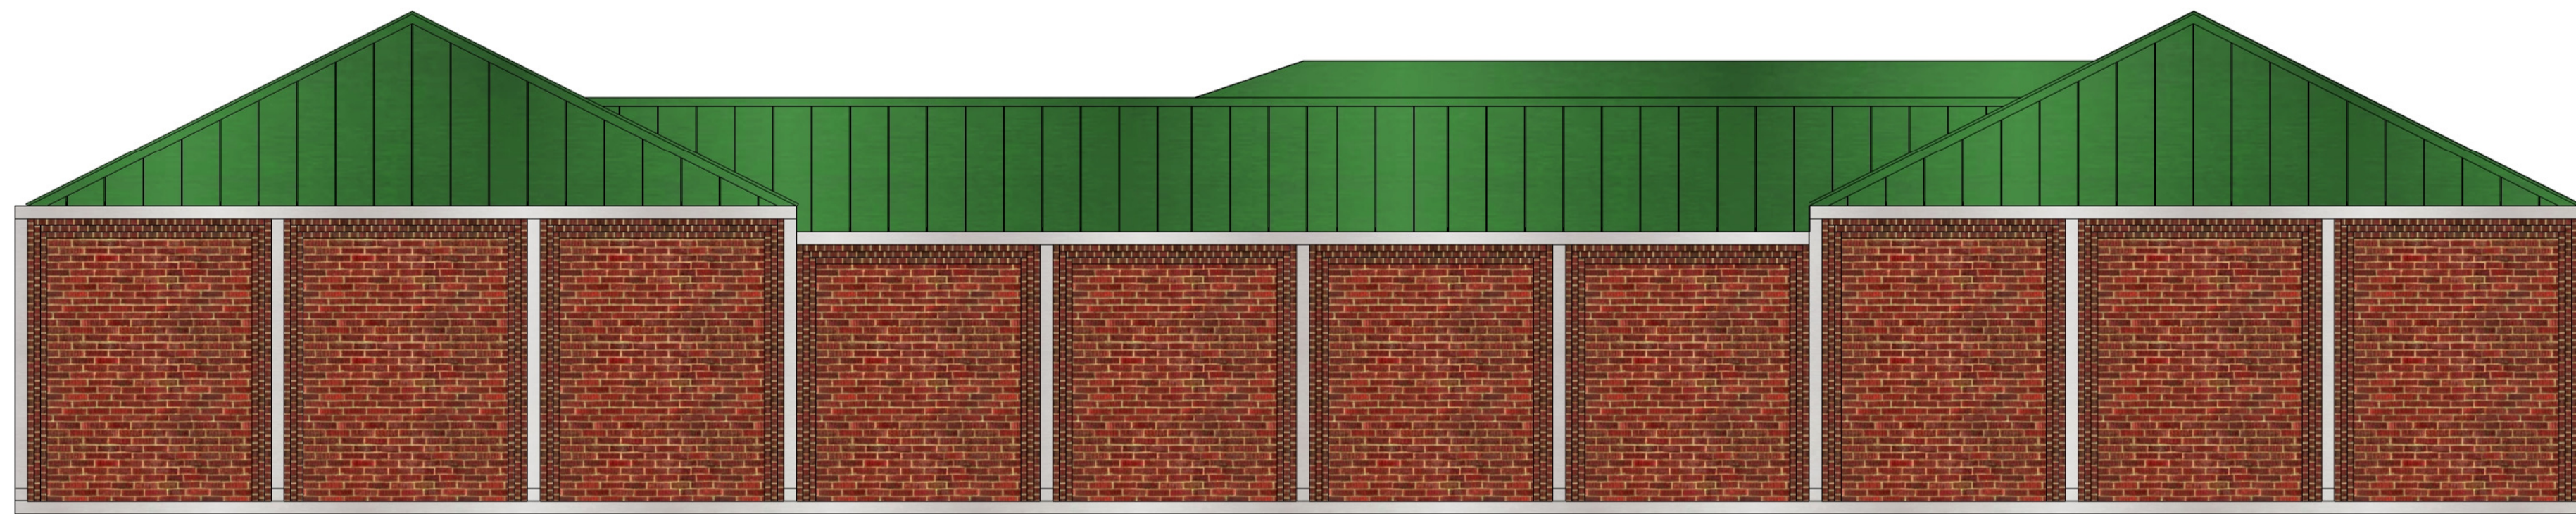


Building #2 East Elevation (Facing Hardin Blvd.) 100% Masonry (less Downspouts)




Building # 2 West Elevation 100% Masonry (less Doors and Downspouts)

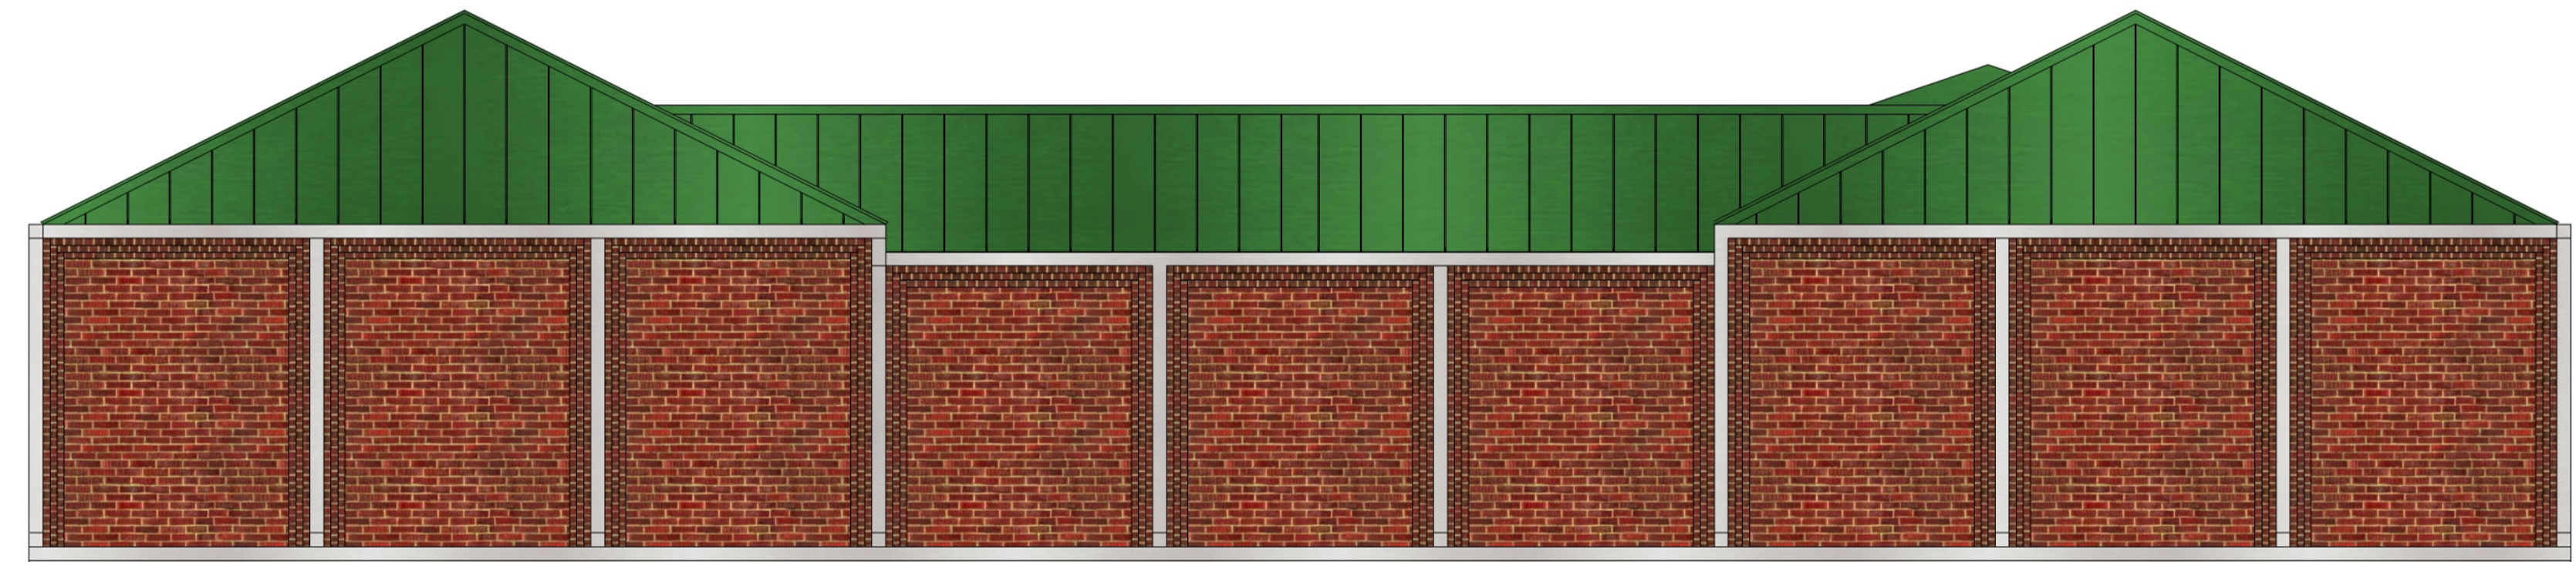


Building # 2 South Elevation 100% Masonry (less Downspouts)

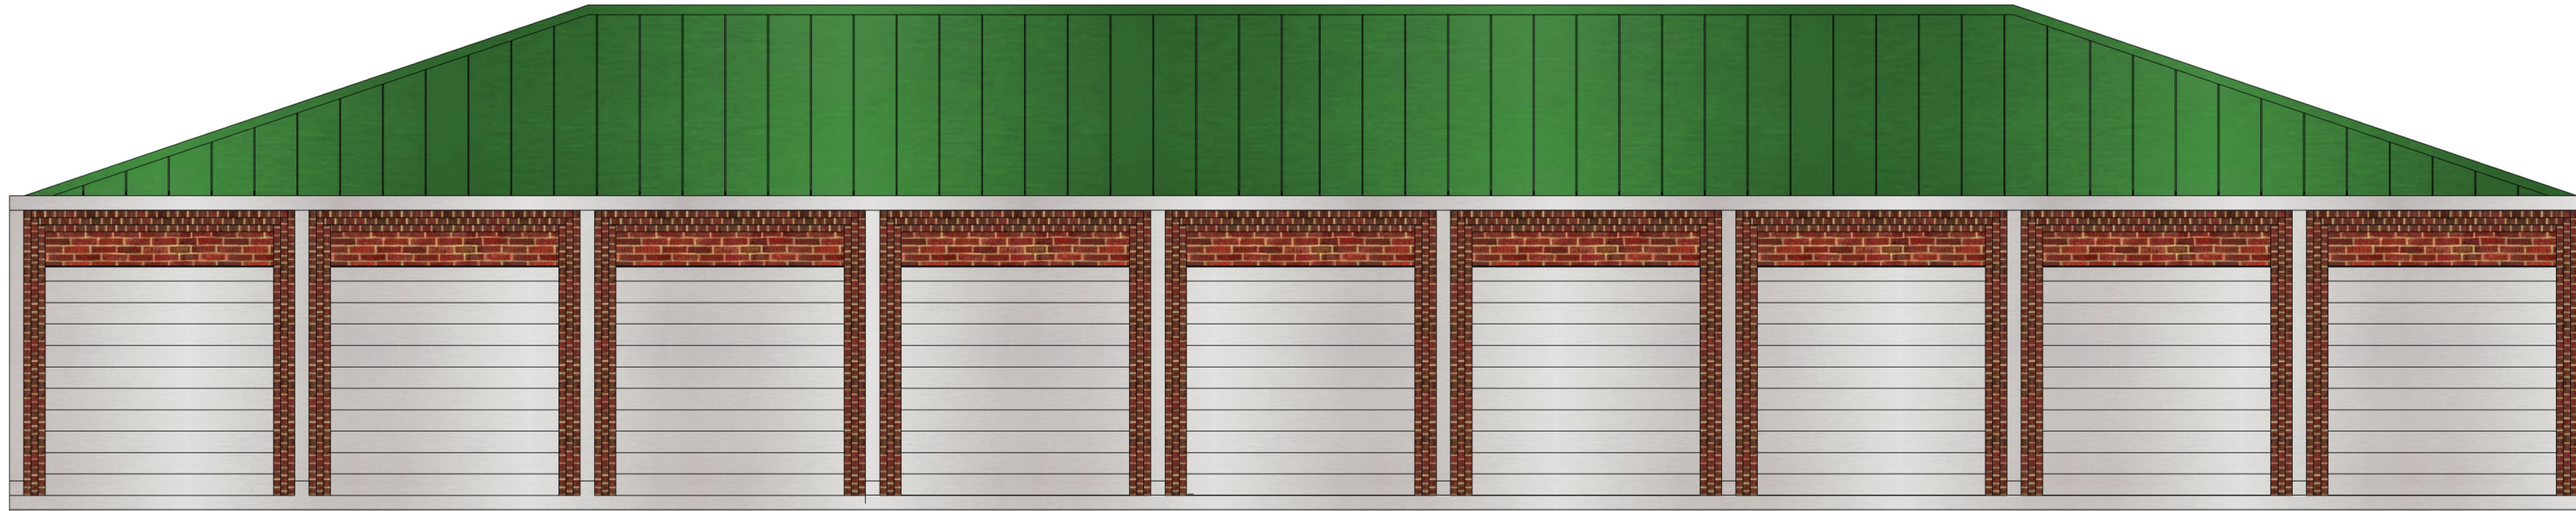

Building # 4 North Elevation 100% Masonry (less Doors and Downspouts)

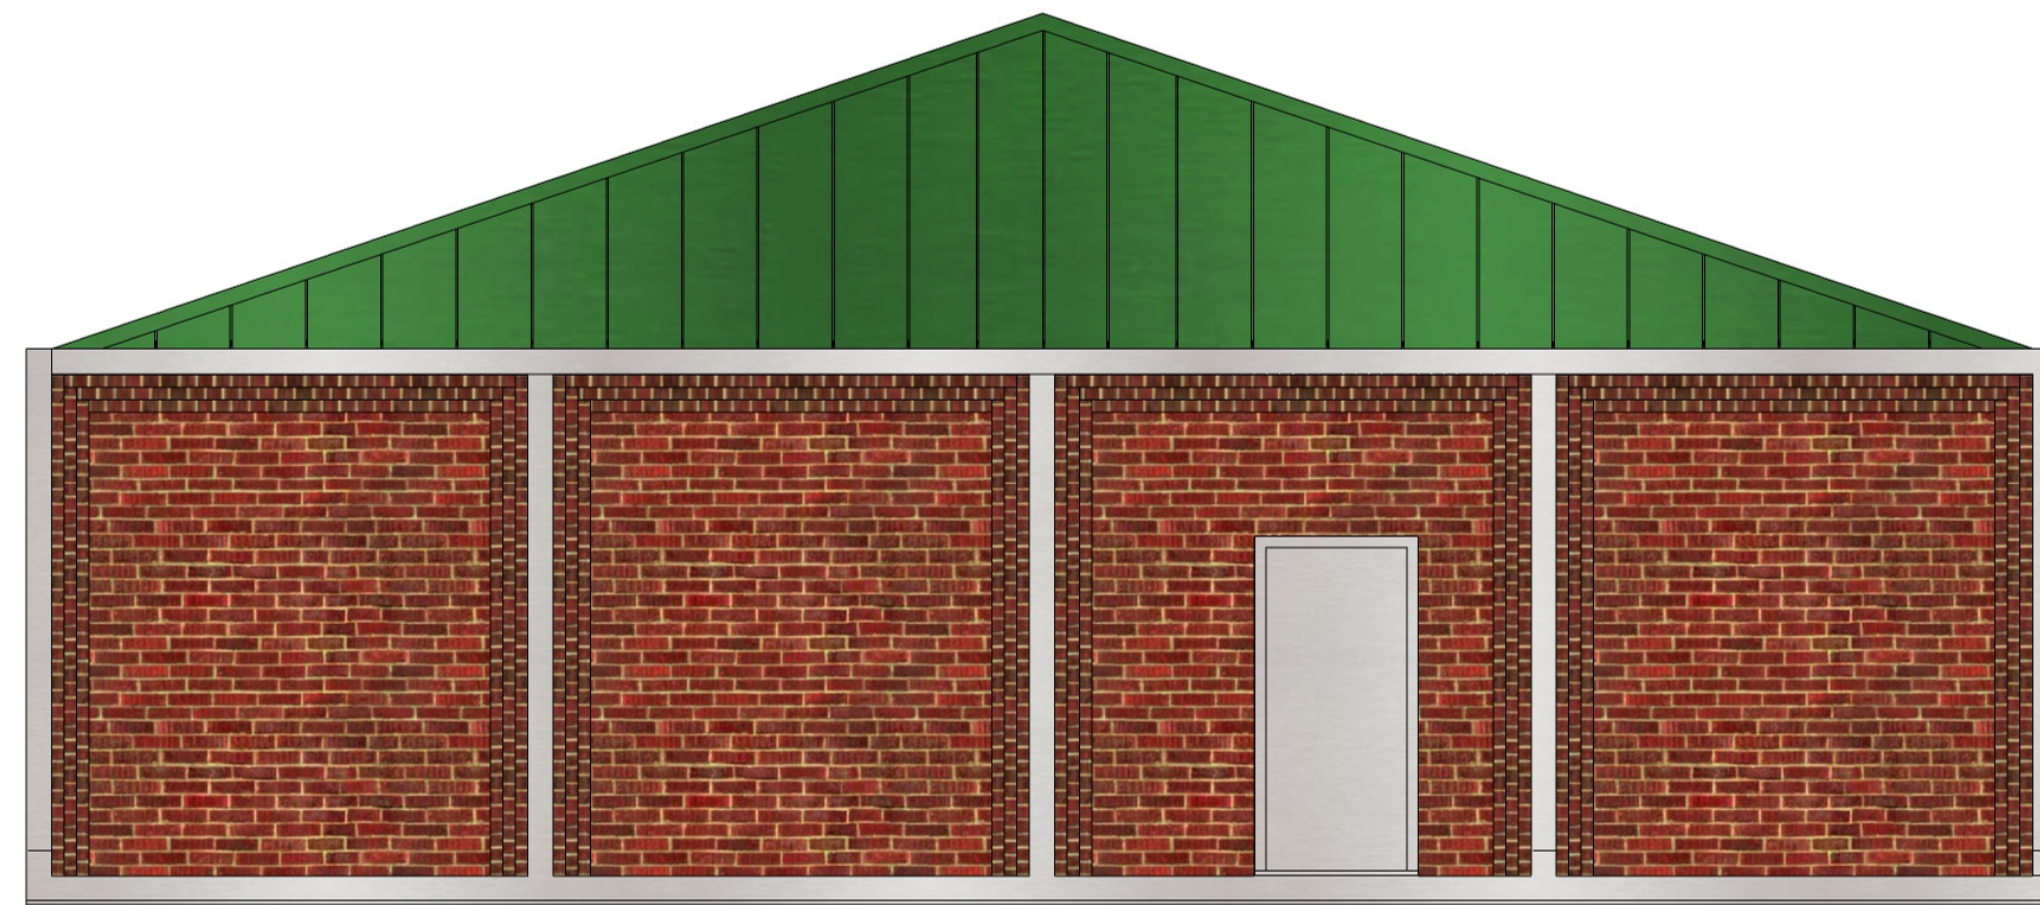


Building # 4 West Elevation (East Elevation Mirror) 100% Masonry (less Door and Downspouts)

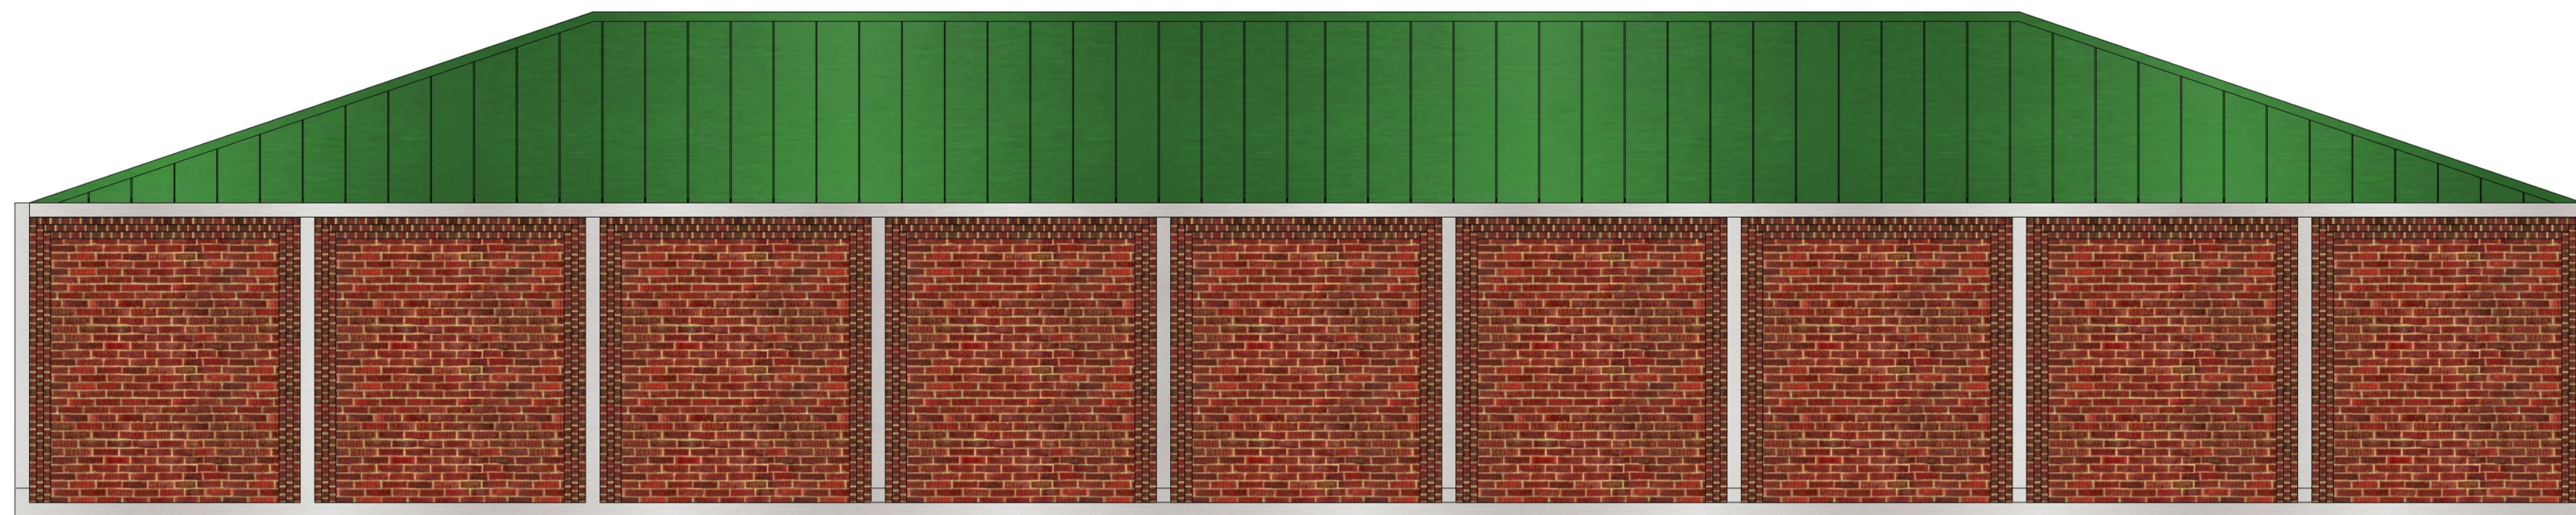


Building # 4 South Elevation 100% Masonry (less Downspouts)




Buildings # 5, 7, 9 & 11 South Elevation 100% Masonry (less Doors and Downspouts)

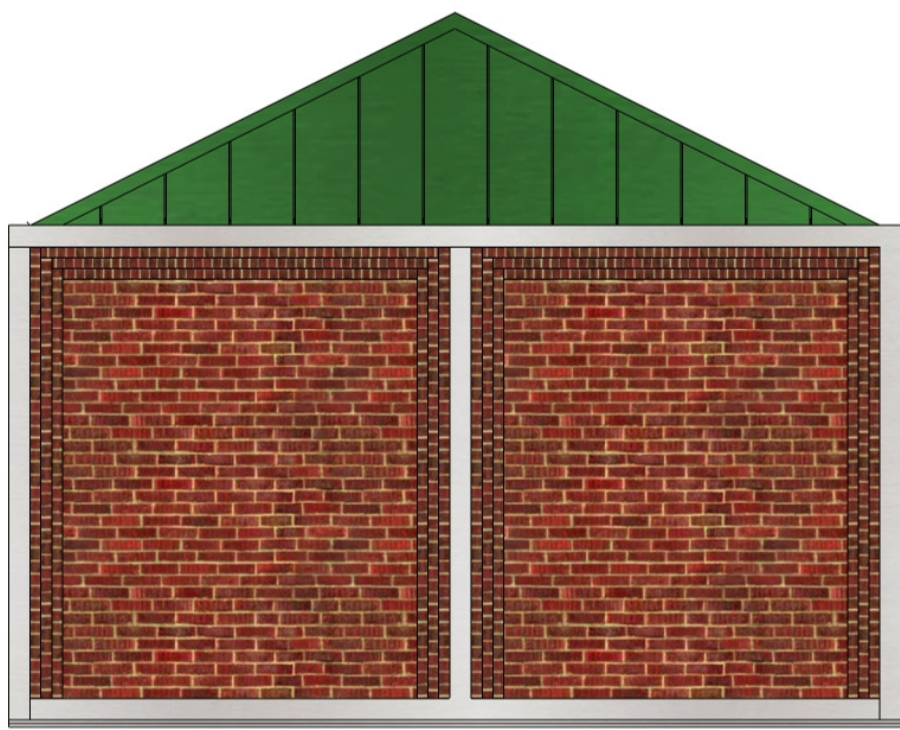


Buildings # 5, 7, 9 & 11 East / West Elevation
100% Masonry (less Downspouts)

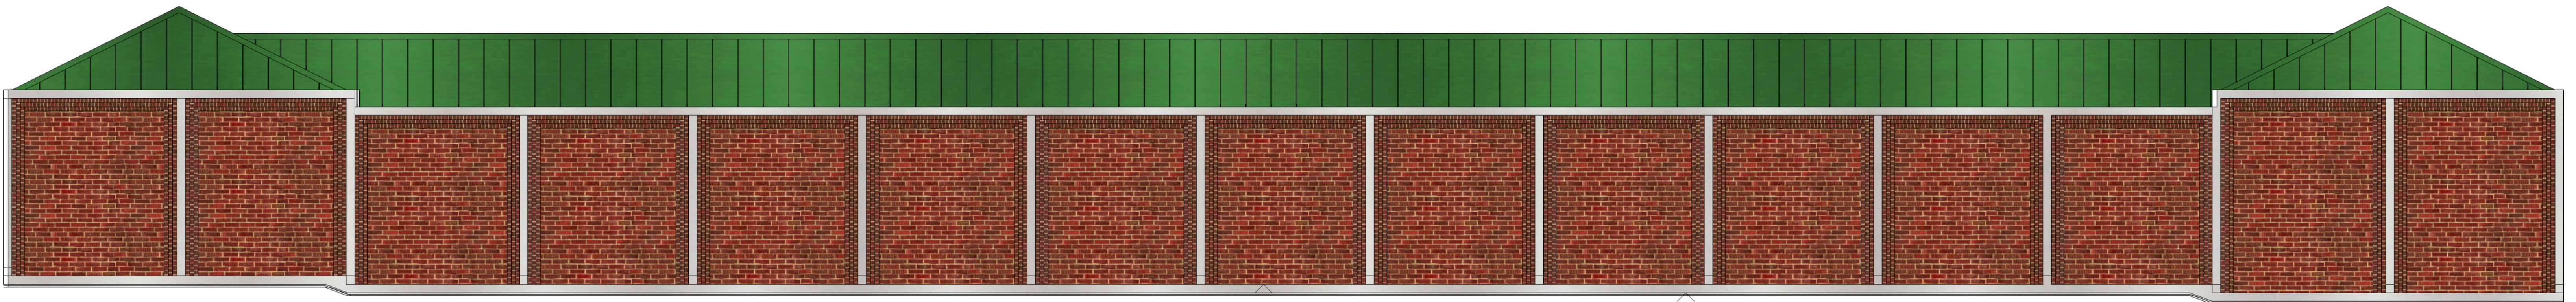


Buildings # 5, 7, 9 & 11 North Elevation 100% Masonry (less Downspouts)

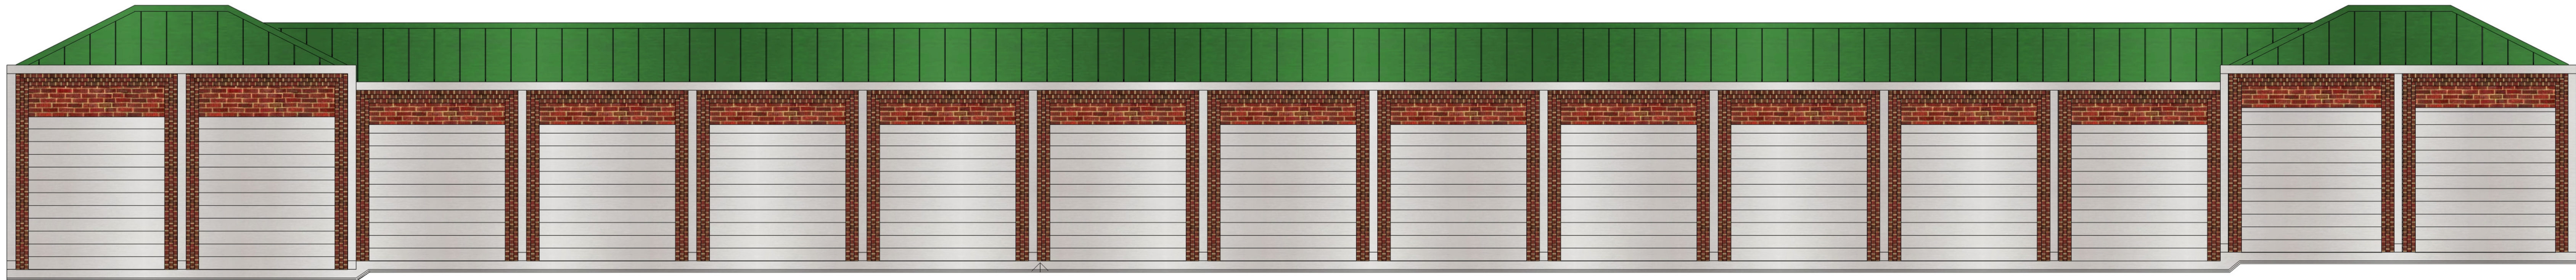

Buildings # 6, 8, 10 & 12 North Elevation 100% Masonry (less Doors and Downspouts)

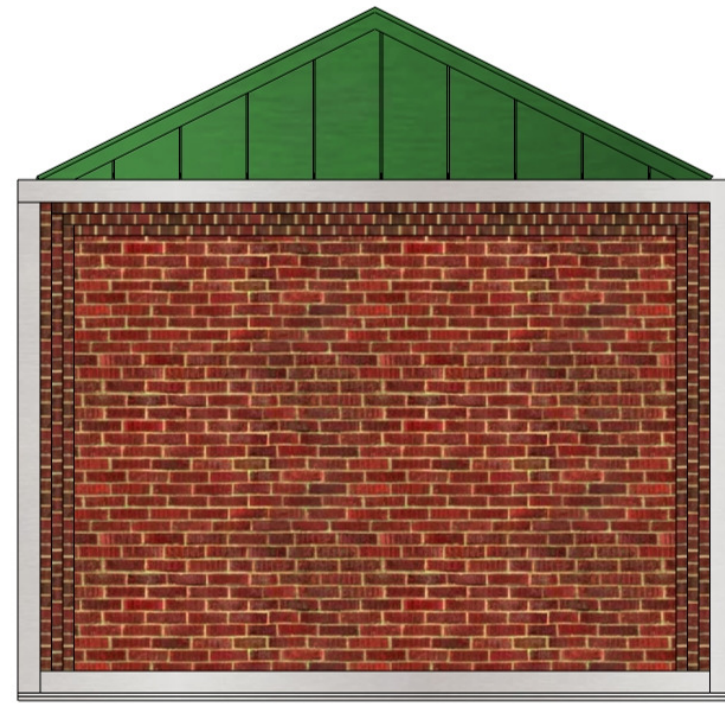

Buildings # 6, 8, 10 & 12 East / West Elevation
100% Masonry (less Downspouts)

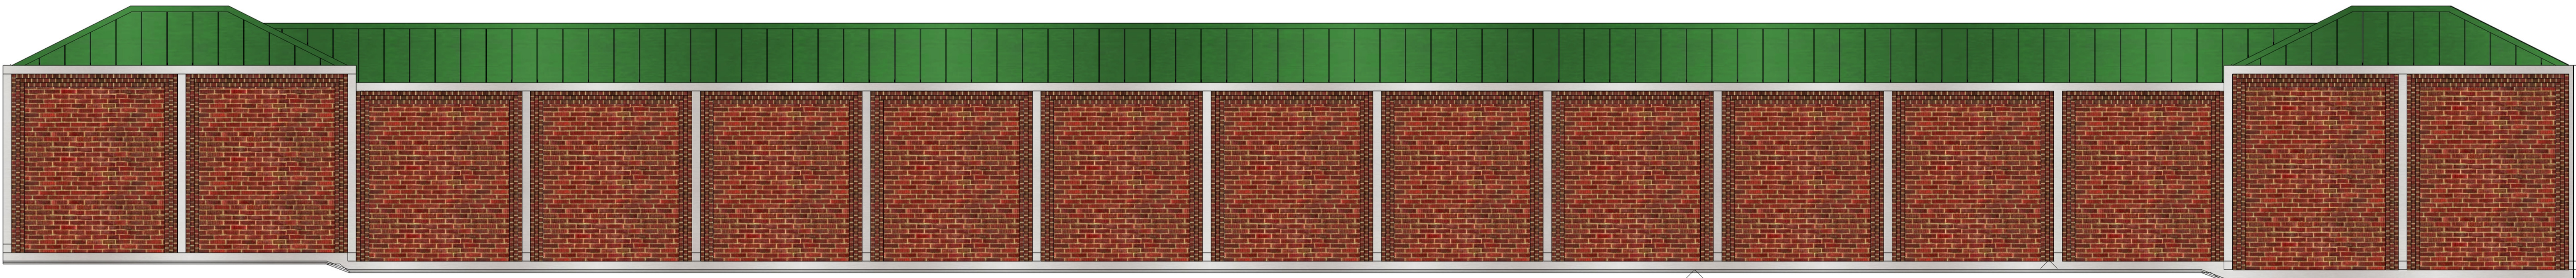


Buildings # 6, 8, 10 & 12 South Elevation 100% Masonry (less Downspouts)




Building # 14

Building # 13 (Building # 14 Mirror) East Elevation 100% Masonry (less Doors and Downspouts)

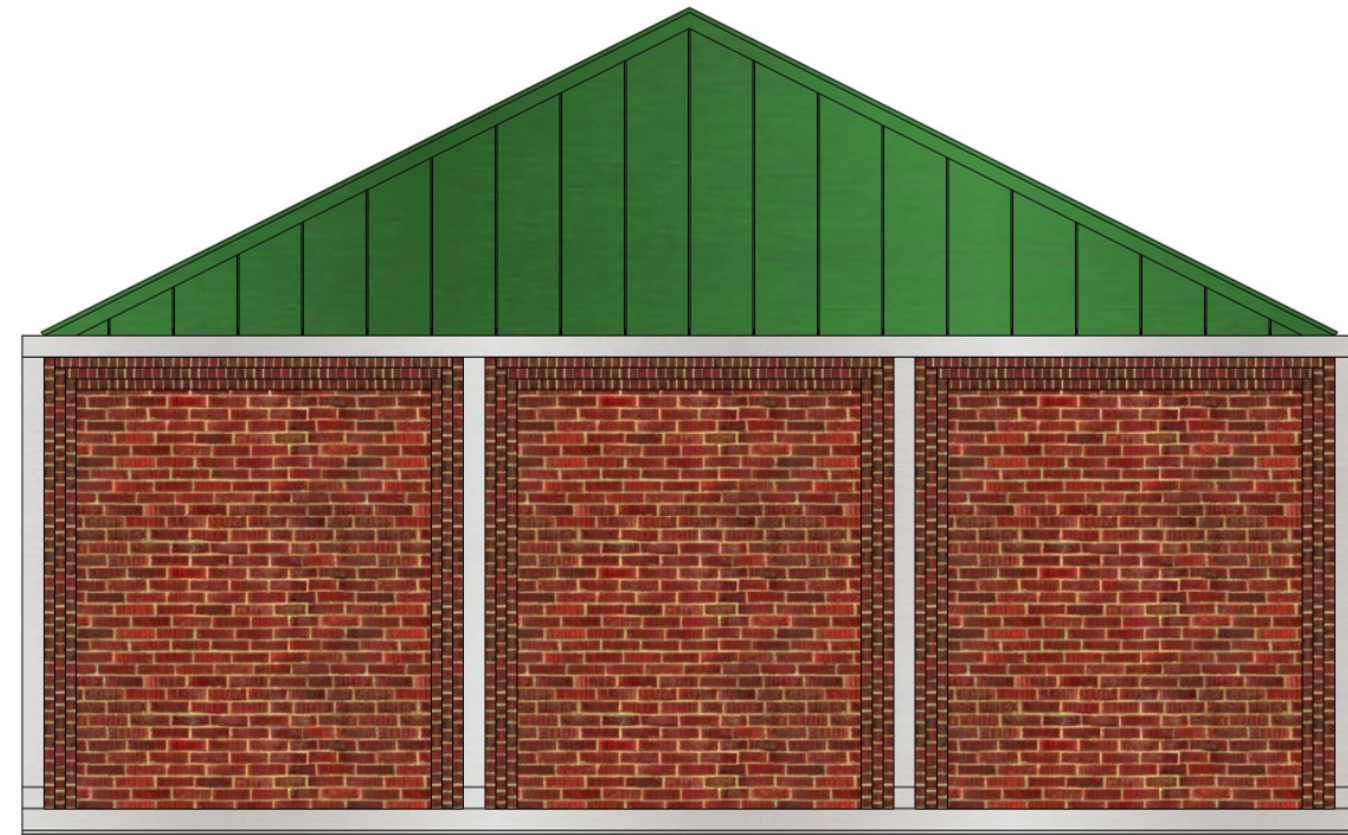

Building # 13 North Elevation 100% Masonry (less Downspouts)

Building # 14 South Elevation 100% Masonry (less Downspouts)

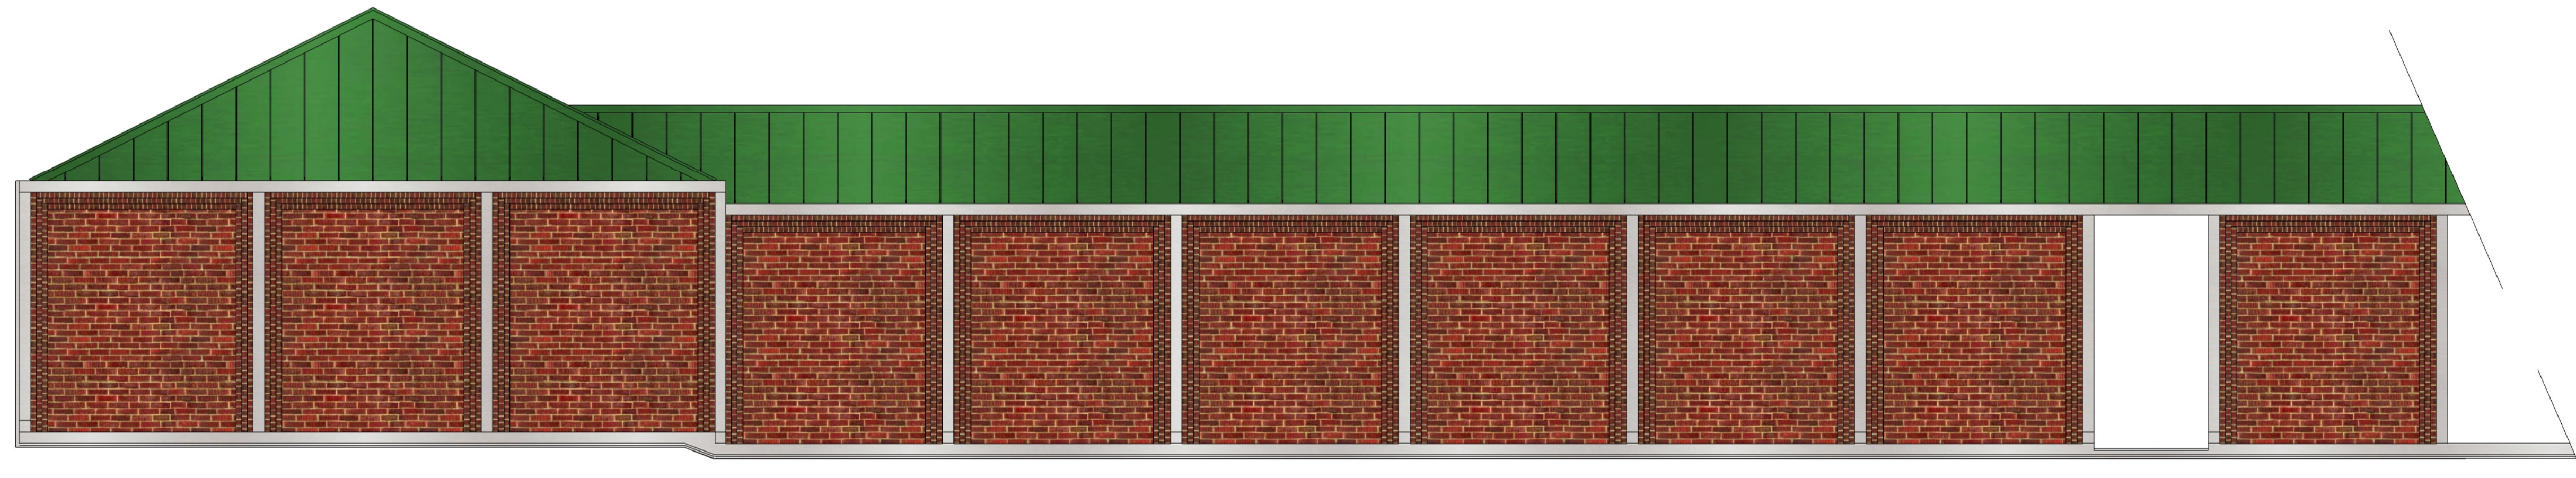

Building # 13 (Building # 14 Mirror) West Elevation 100% Masonry (less Downspouts)

Building # 14