
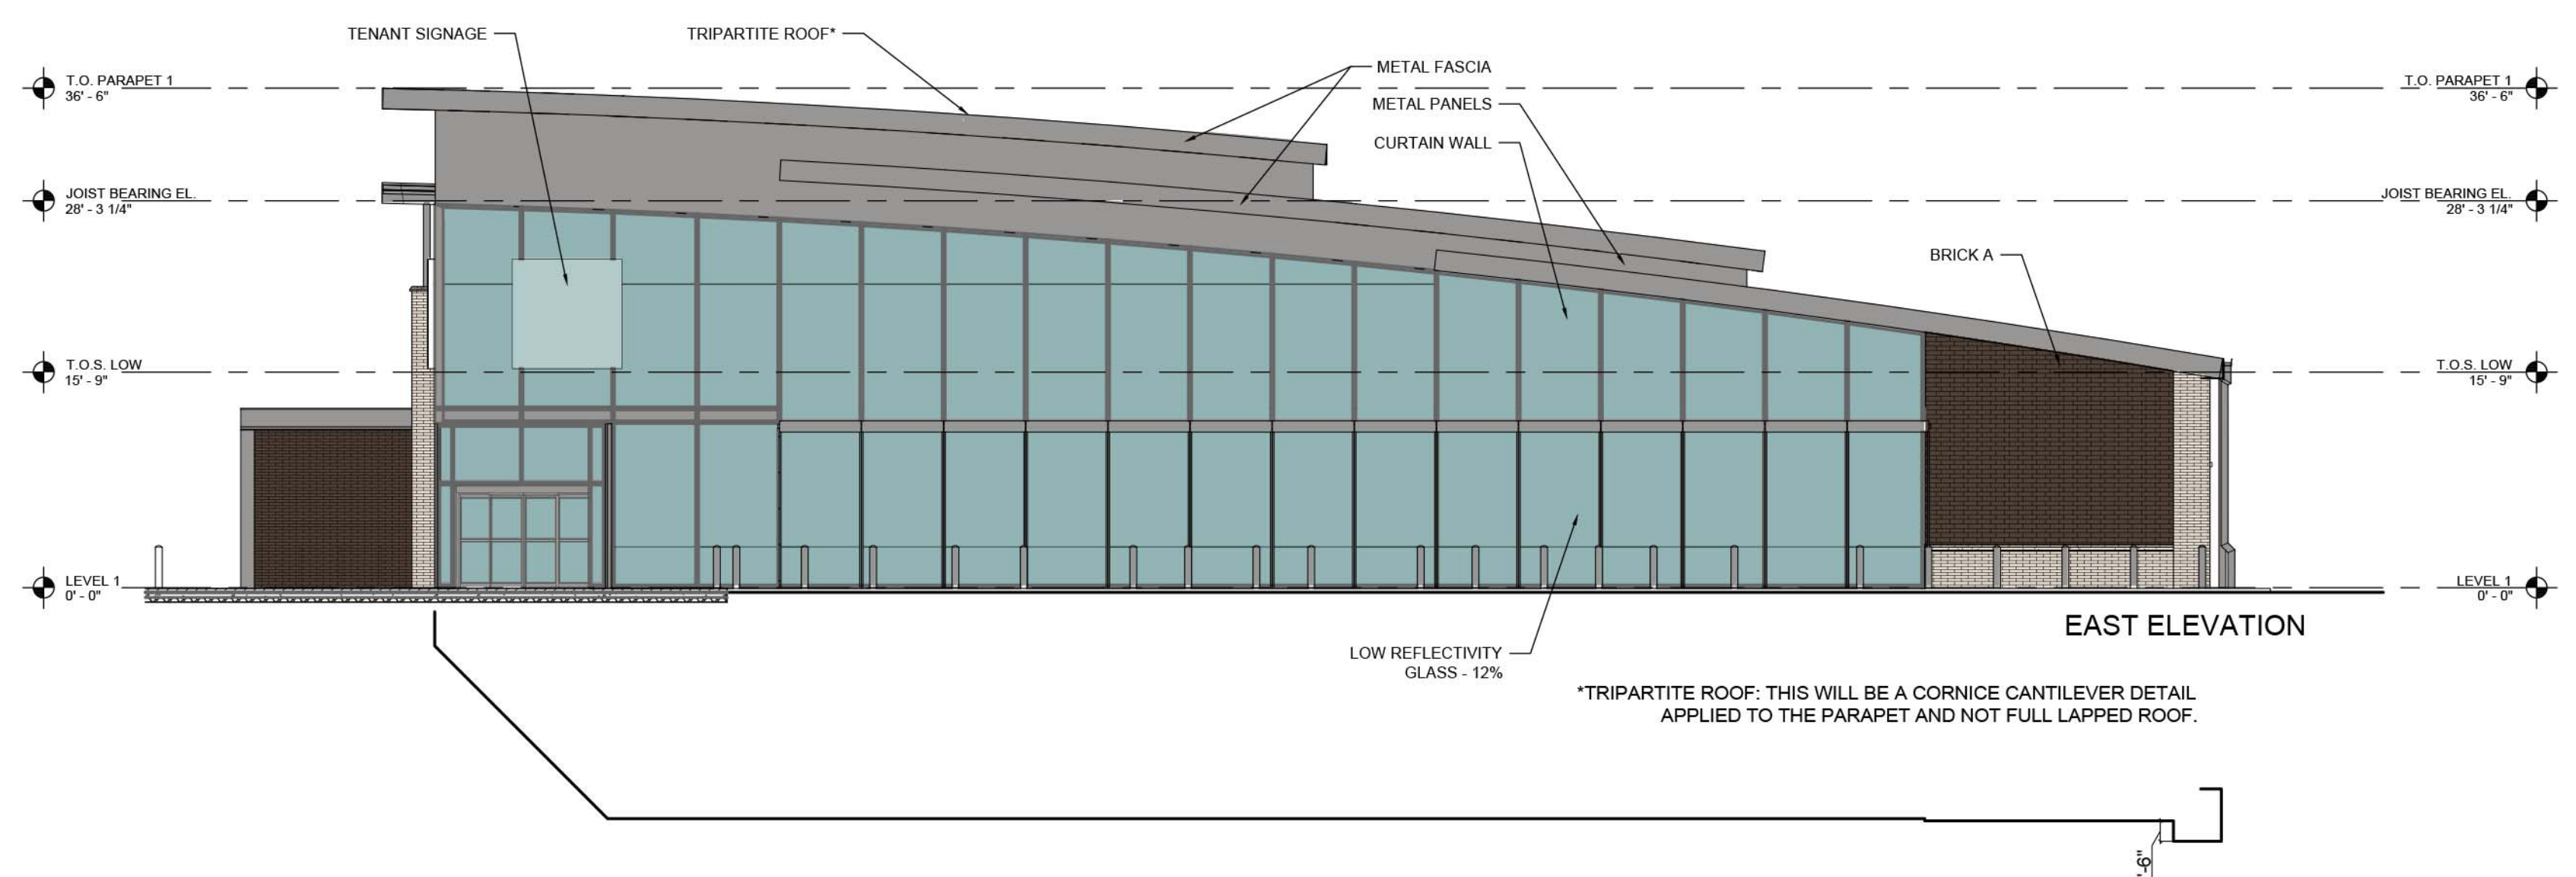
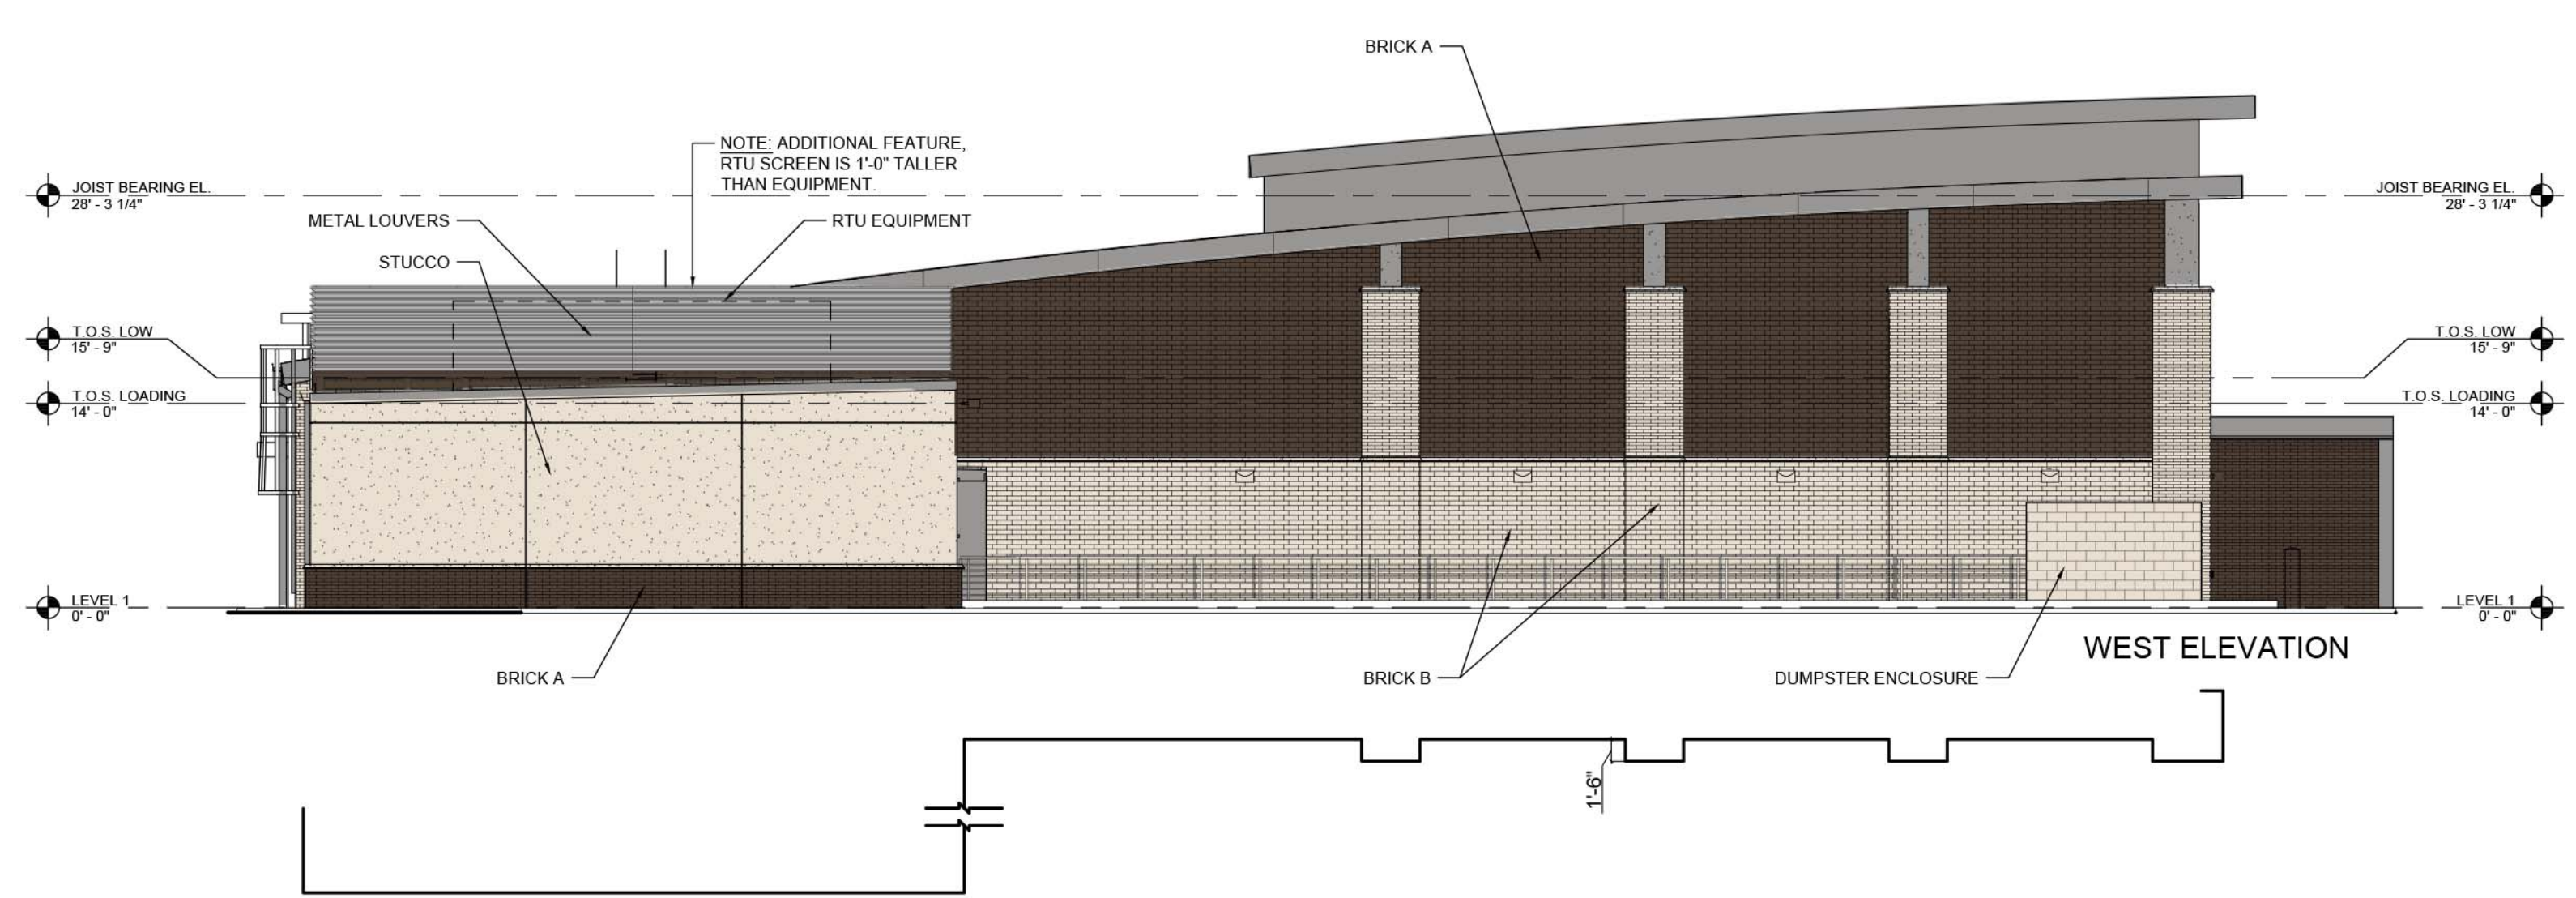
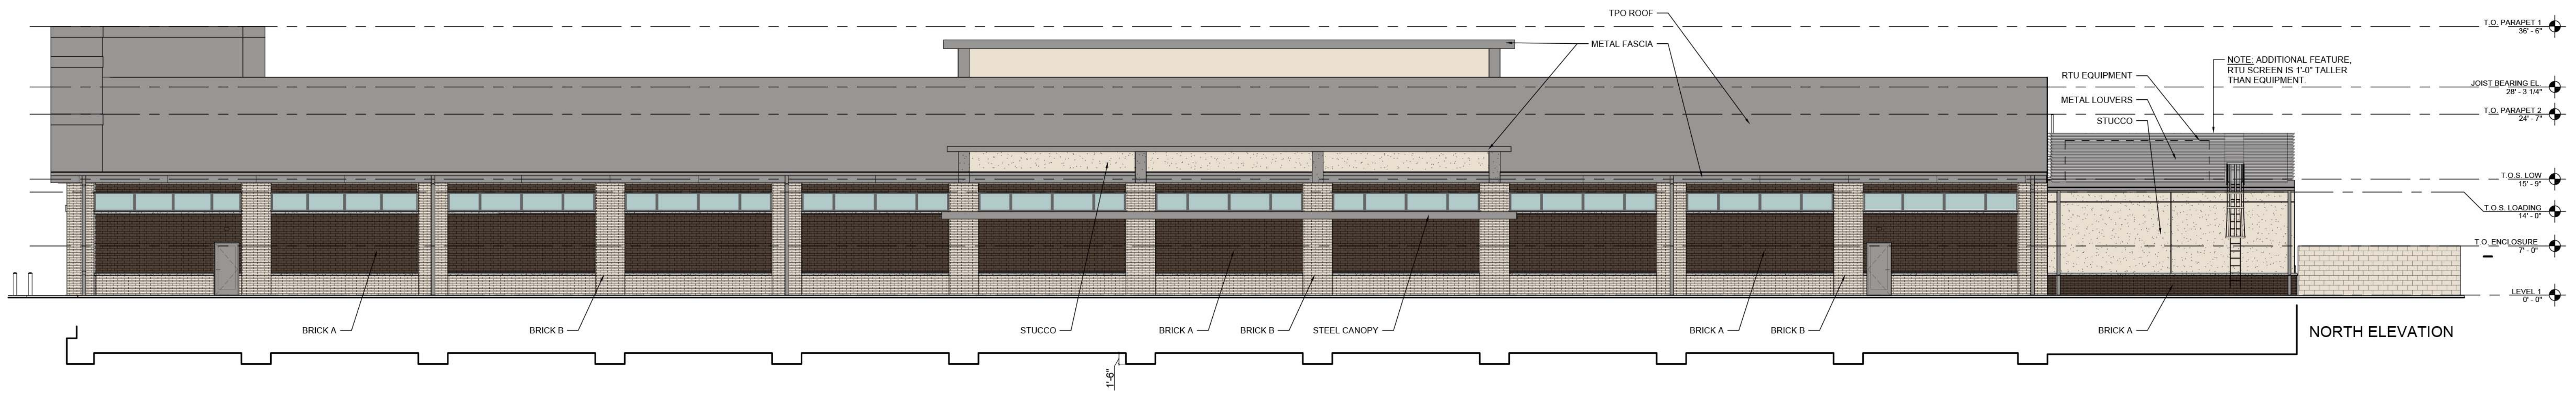


MATERIAL PERCENTAGE CALCULATIONS				
	WEST	EAST	NORTH	SOUTH
TOTAL SURFACE AREA SQ.FT	2,583 SQ. FT.	3,574 SQ. FT.	4,024 SQ. FT.	6,452 SQ. FT.
BRICK A	42.43%	10.94%	49.23%	56.03%
BRICK B	34.88%	2.55%	34.29%	21.03%
STUCCO	22.69%		16.48%	10.49%
METAL		12.00%		2.48%
CURTAIN WALL		74.51%		9.97%

MATERIAL	DESCRIPTION
BR-1	BRICK TYPE A MANUFACTURER: ACME BRICK PRODUCT: BROWNWOOD MILL LOCATION: PRIMARY BRICK
BR-2	BRICK TYPE B MANUFACTURER: ACME BRICK PRODUCT: DOVE GRAY LOCATION: WAINSCOT
ST-1	STUCCO - 3 COAT SYSTEM MANUFACTURER: MEMBER OF TEXAS LATH & PLASTERING CONTRACTORS ASSOCIATION COLOR: SHERWIN WILLIAMS SW6344 / SORTER TAN LOCATION: LOADING DOCK & ACCENT
MT-1	PREFINISHED METAL FASCIA MANUFACTURER: BERRIDGE PRODUCT: PREWEATHERED GALVALUME LOCATION: FASCIA & ACCENTS
MT-2	METAL LOUVERS MANUFACTURER: TBD COLOR: SHERWIN WILLIAMS SW7067 / CITYSCAPE LOCATION: MECHANICAL UNIT SCREEN
MT-3	METAL GUTTER MANUFACTURER: TBD COLOR: SHERWIN WILLIAMS SW7067 / CITYSCAPE LOCATION: REAR ELEVATION
MT-4	PAINTED STEEL CANOPY & MISC. MANUFACTURER: TBD COLOR: SHERWIN WILLIAMS SW7067 / CITYSCAPE LOCATION: CART RETURN / CANOPY
GL-1	ALUMINUM STOREFRONT & CURTAINWALL SYSTEMS MANUFACTURER: KAWNEER PRODUCT: CLEAR ANODIZED LOCATION: CLERESTORY / MAIN ENTRY
GL-2	GLASS MANUFACTURER: PPG PRODUCT: SOLARBAN 70XL, CLEAR LOCATION: STOREFRONT / CURTAINWALL

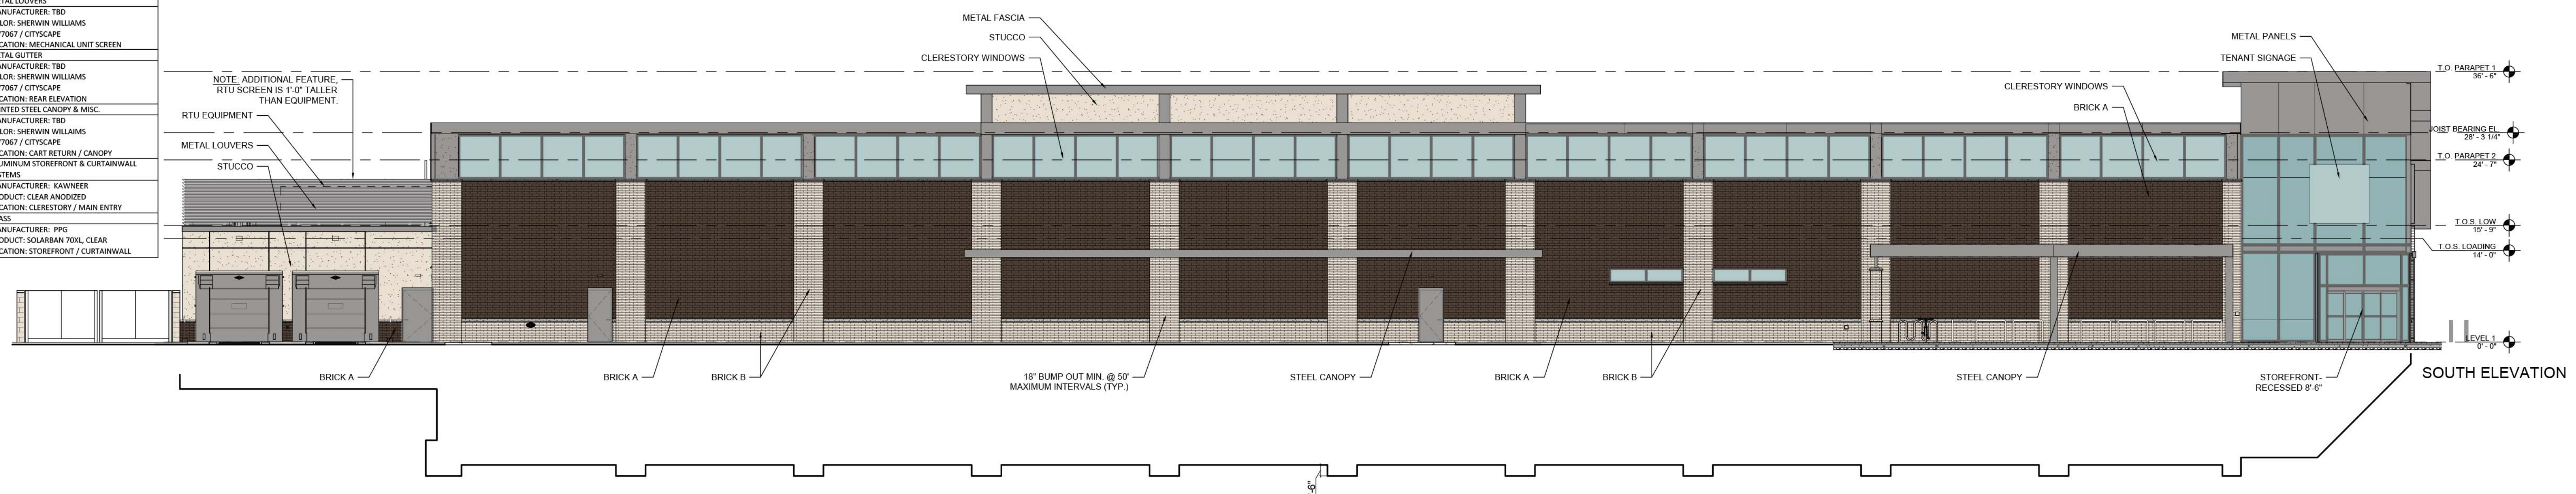

GROCERY STORE - EXTERIOR ELEVATIONS
 OWNER: SCOT L. SMITH, VP, LAND MANAGEMENT
 HEADINGTON REALTY & CAPITAL, LLC

MCKINNEY, TEXAS
 SCALE: 3/32"=1'0" DATE:01.27.17



RECEIVED
 By Planning Department at 2:19 pm, Jan 30, 2017