


© 2000 THIS DOCUMENT AND THE DESIGNS CONTAINED THEREIN REMAINS THE PROPERTY OF PROSS DESIGN GROUP, INC. AS AN INSTRUMENT OF PROFESSIONAL SERVICE. IT IS NOT TO BE USED IN WHOLE OR IN PART FOR ANY OTHER PURPOSE WITHOUT THE WRITTEN PERMISSION OF PROSS DESIGN GROUP.

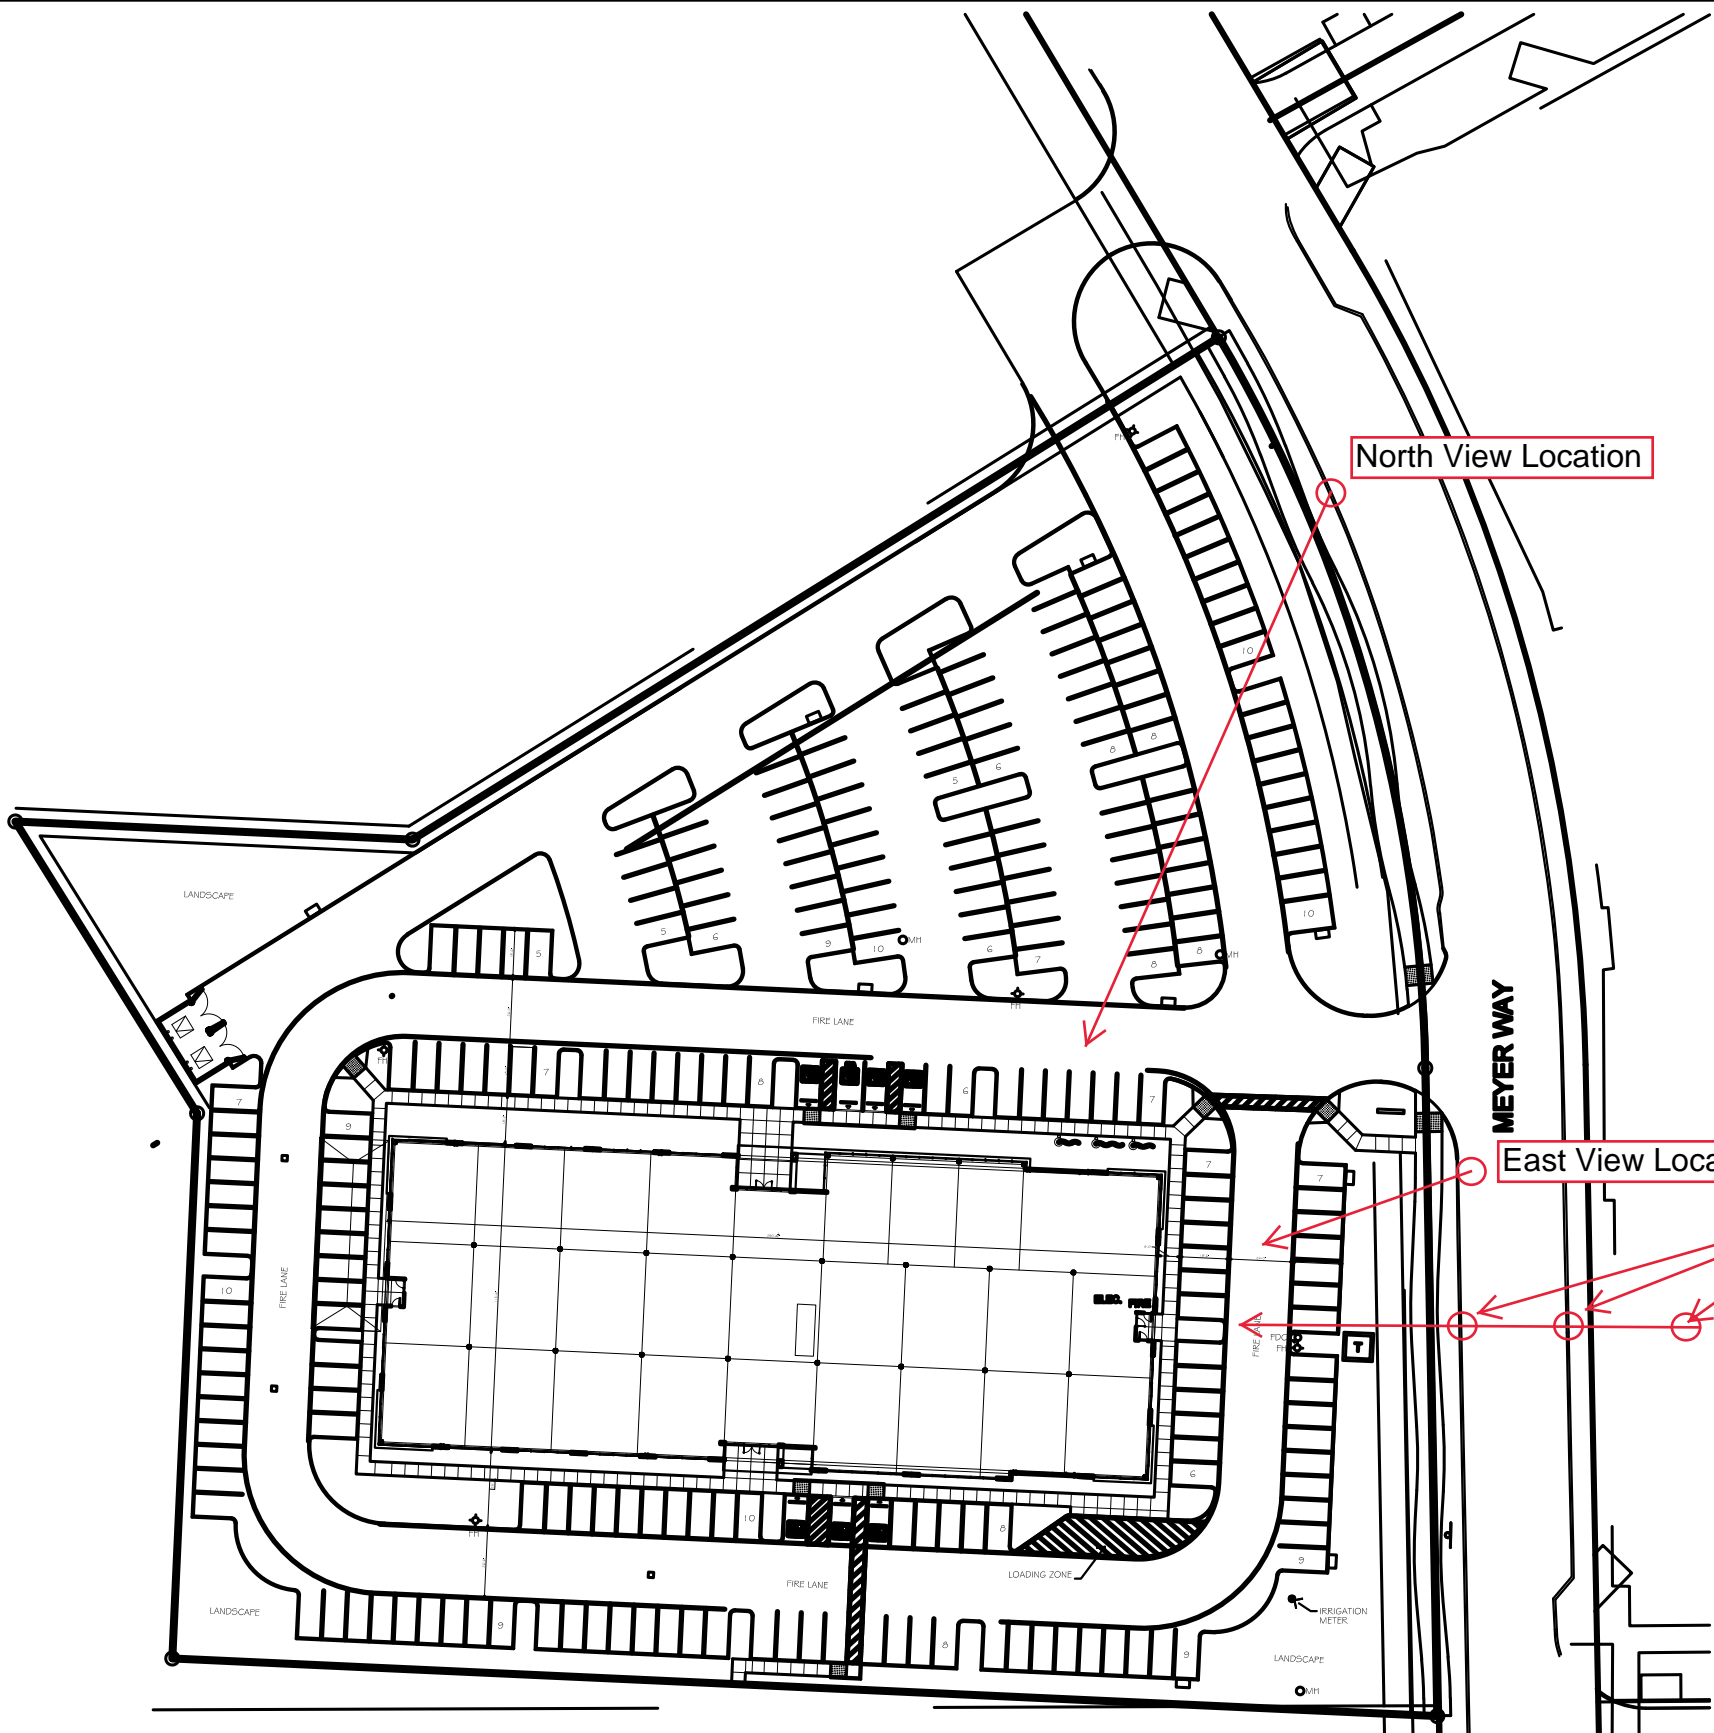

**Site Plan**  
Scale: N.T.S.



pross design group, incorporated  
5310 Harvest Hill Road, Suite 180, Dallas, Texas 75230. 972/759-1400

# RPM x Construction Office Bulding

6500 Meyer Way McKinney, TX

DWN: MBH  
DATE: 1/5/21

job no  
2028  
sheet  
A0.1




RPM x Construction Office Building  
East view from Meyer Way






RPM x Construction Office Building  
North view from Meyer Way


© 2020 THIS DOCUMENT AND THE DESIGNS CONTAINED THEREIN REMAINS THE PROPERTY OF PROSS DESIGN GROUP, INC. AS AN INSTRUMENT OF PROFESSIONAL SERVICE, IT IS NOT TO BE USED IN WHOLE OR IN PART FOR ANY OTHER PURPOSE WITHOUT THE WRITTEN PERMISSION OF PROSS DESIGN GROUP.

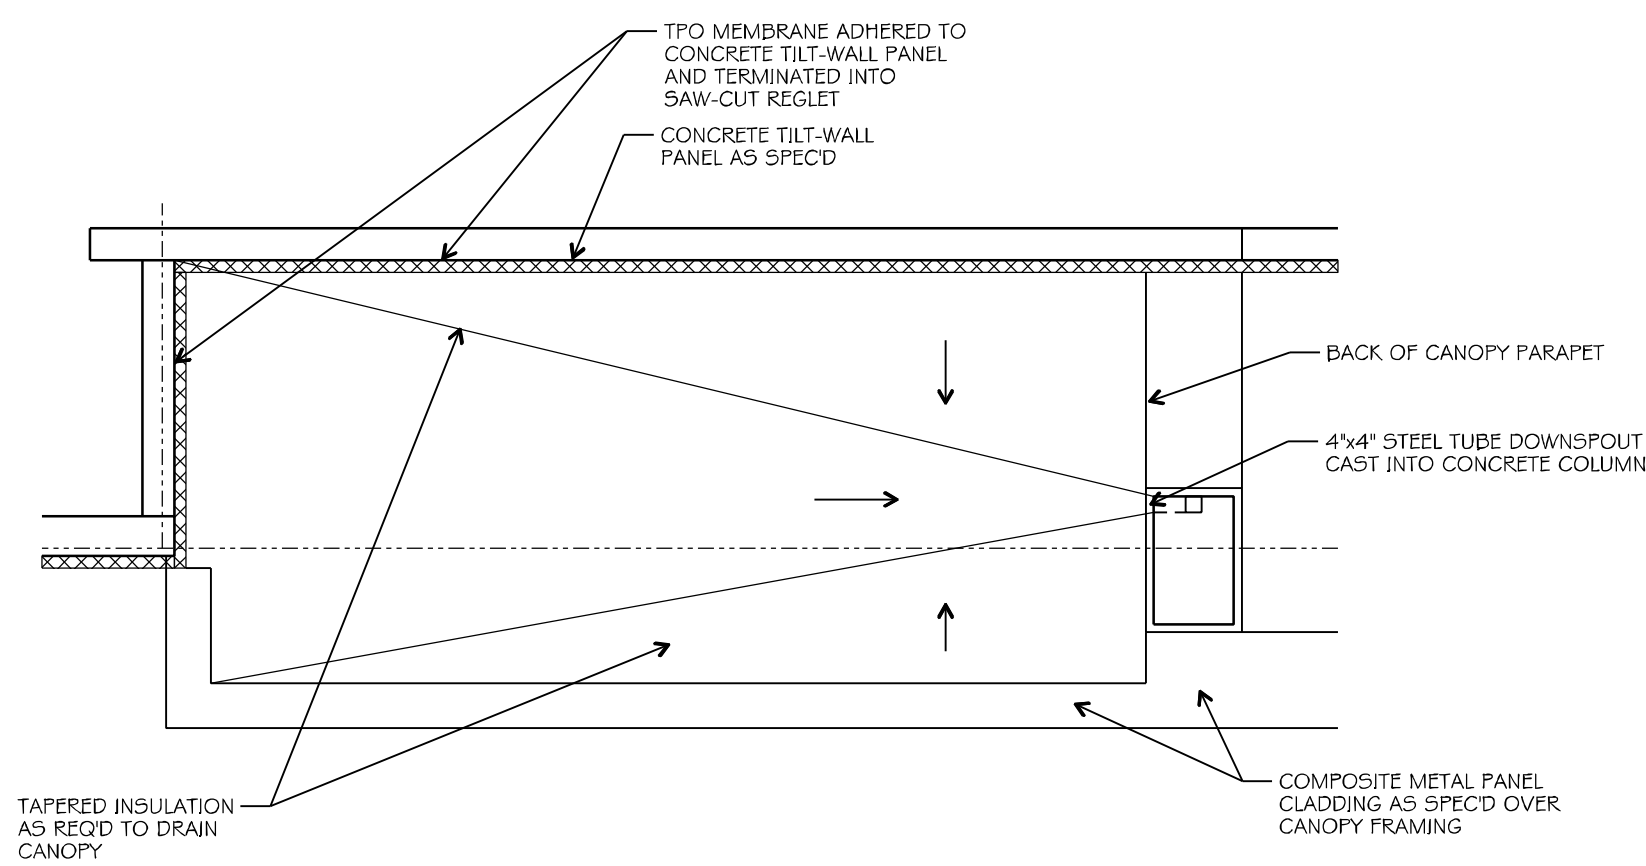


NORTH  
7 ENLARGED SOUTH CANOPY ROOF PLAN  
SCALE: 1/4"=1'-0"

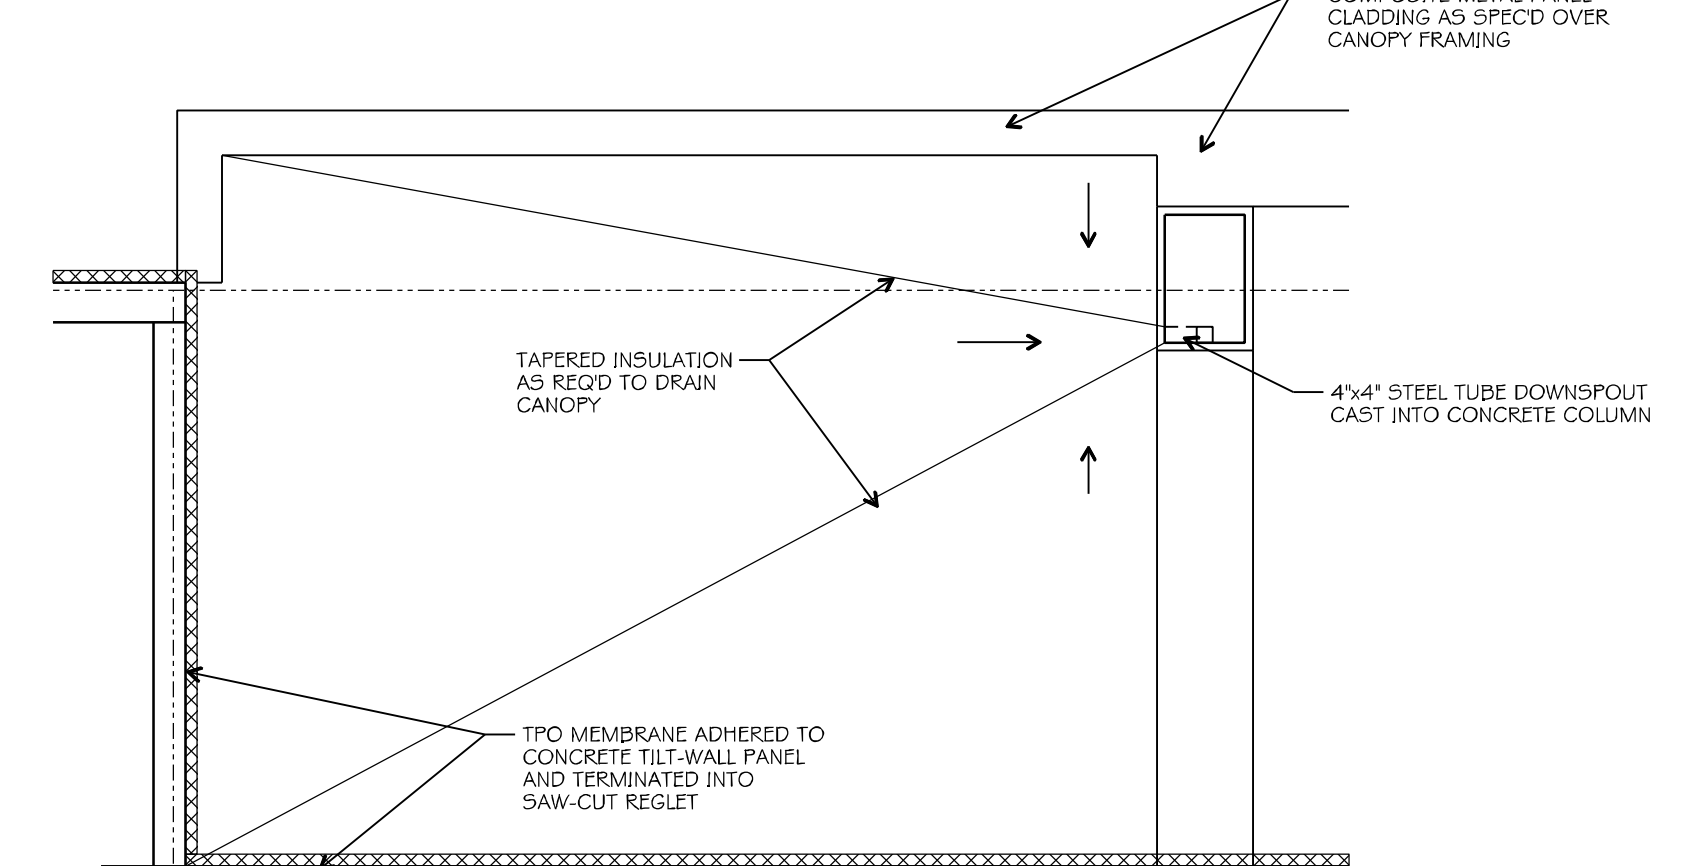


NORTH  
6 ENLARGED NORTH CANOPY ROOF PLAN  
SCALE: 1/4"=1'-0"

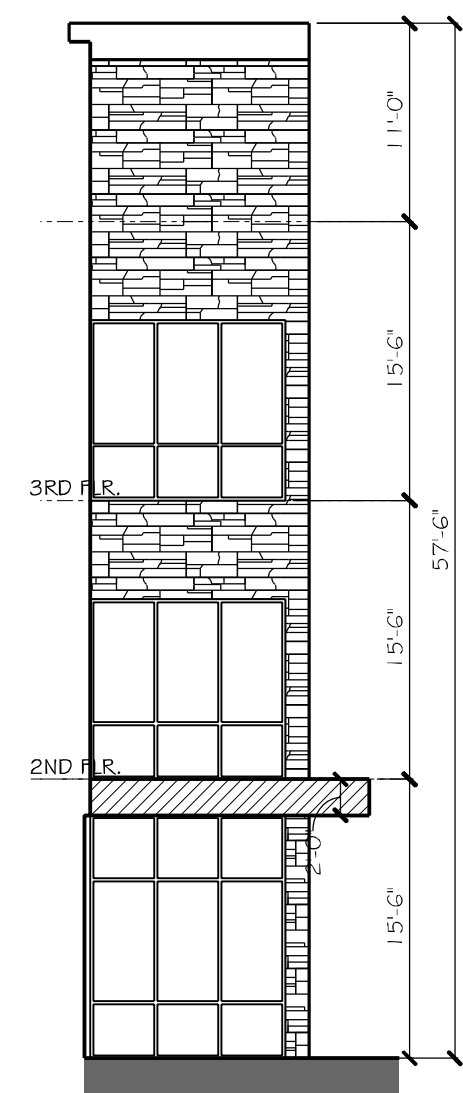


5 NORTH ENTRY EAST ELEVATION  
SCALE: 3/32"=1'-0"

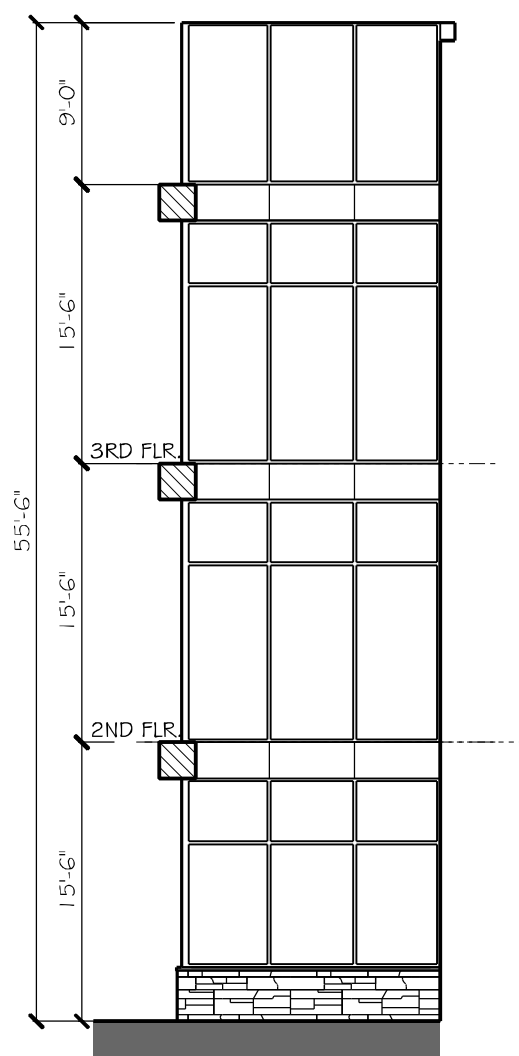


4 NORTH ENTRY WEST ELEVATION  
SCALE: 3/32"=1'-0"

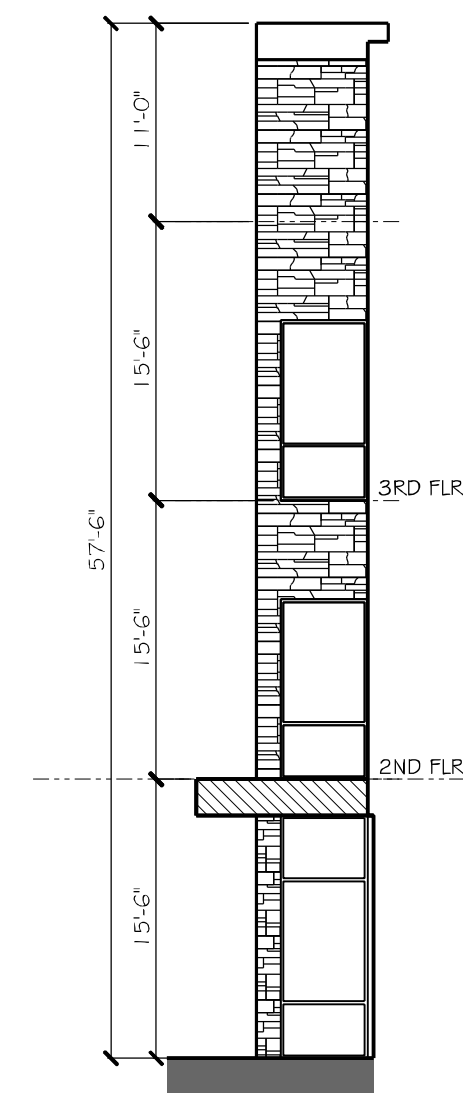

3 SOUTH ENTRY EAST ELEVATION  
SCALE: 3/32"=1'-0"


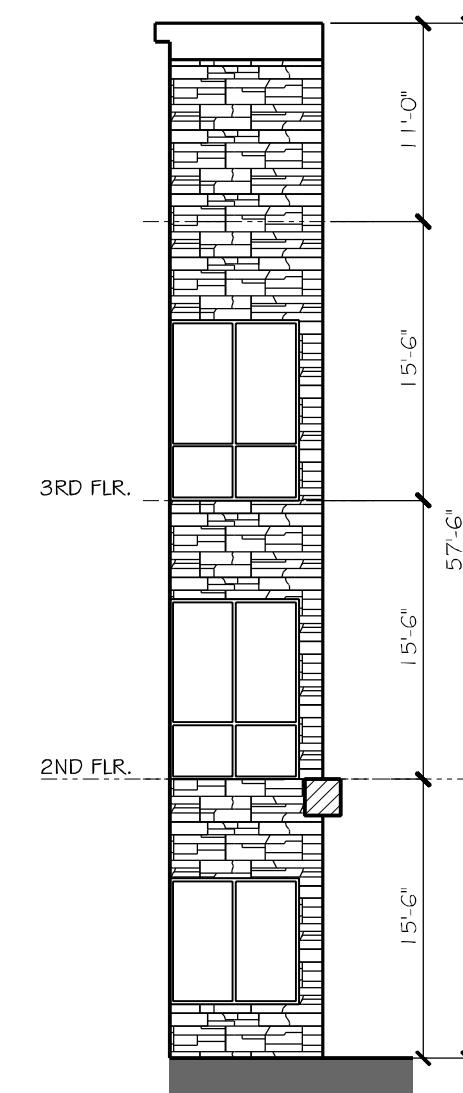


2 SOUTH ENTRY WEST ELEVATION  
SCALE: 3/32"=1'-0"

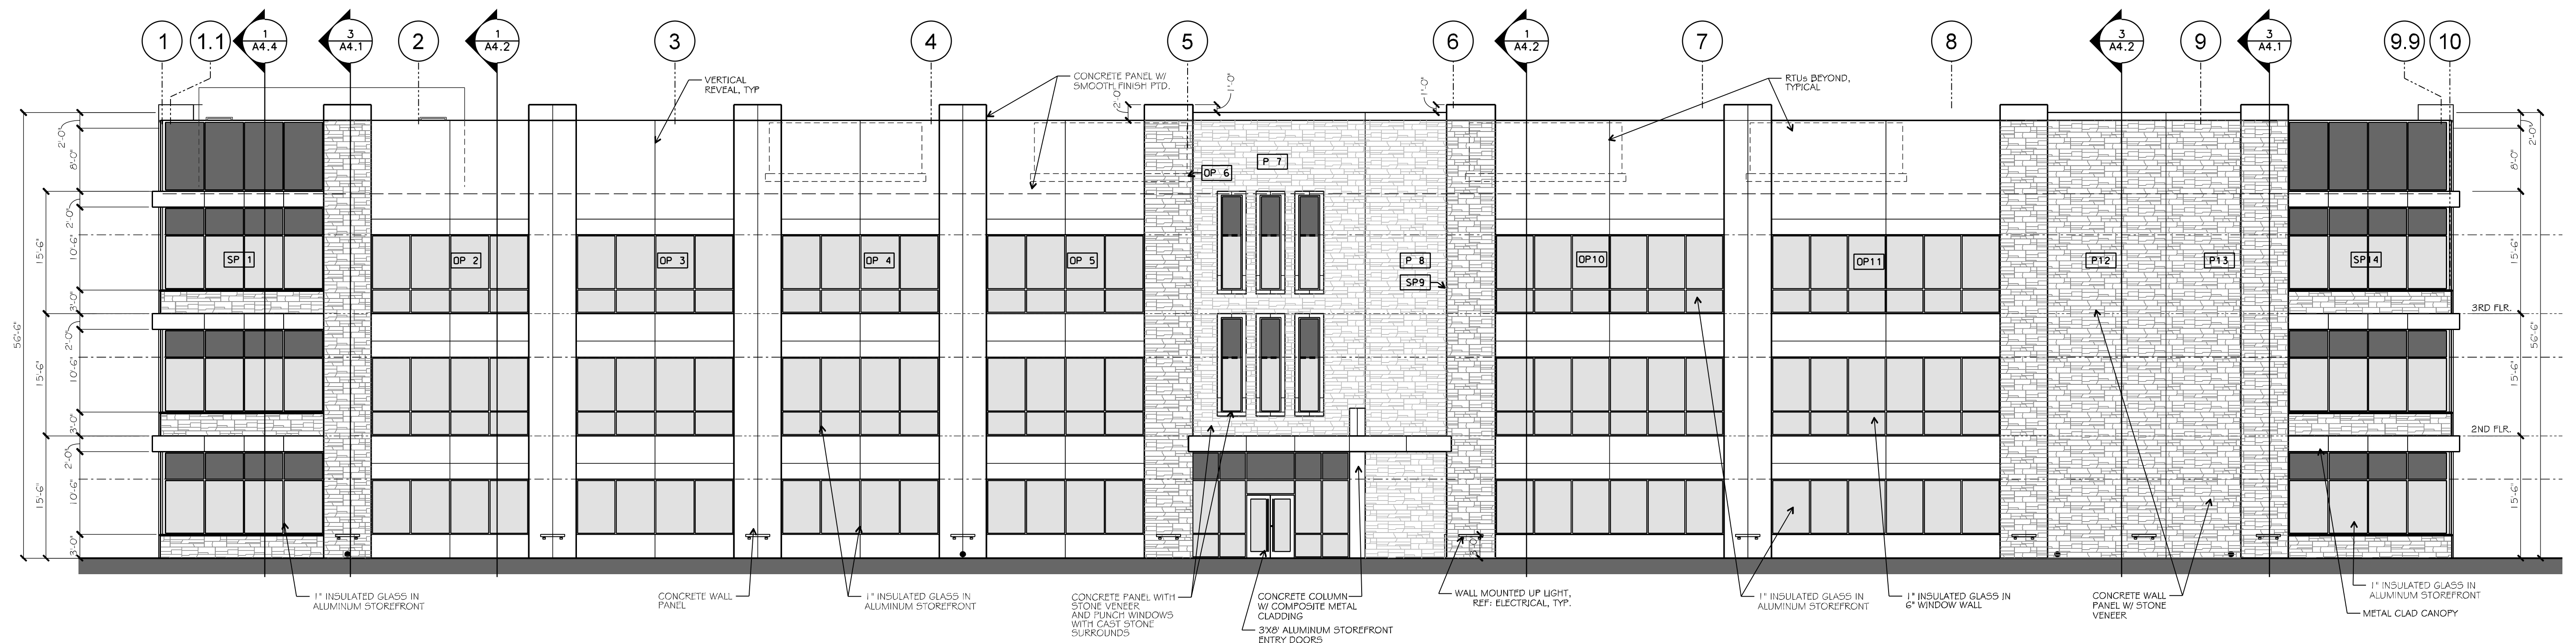


1 SOUTH ELEVATION  
SCALE: 3/32"=1'-0"

# DATE DESCRIPTION

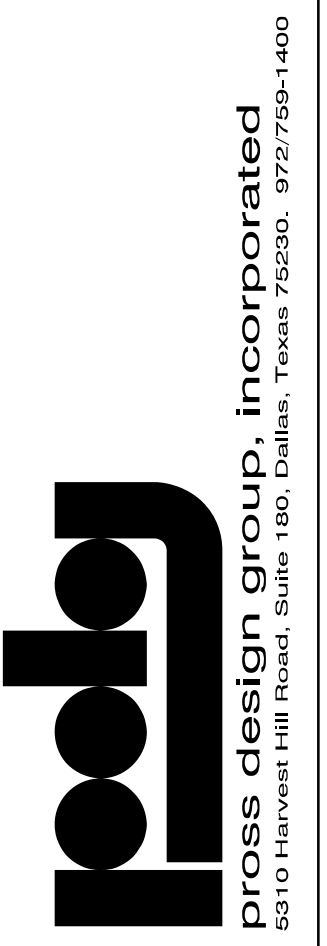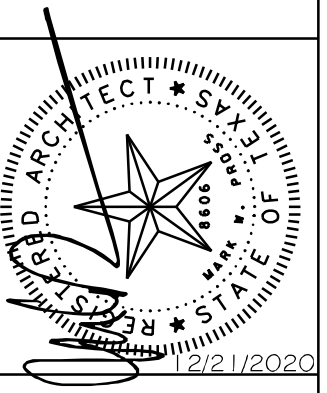


OFFICE BUILDING  
MCKINNEY, TEXAS

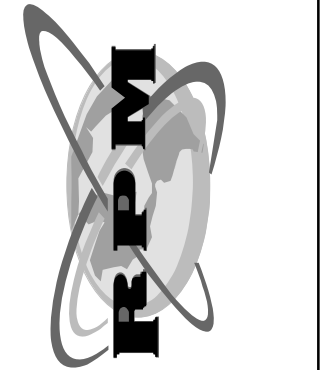


job no  
2028  
sheet  
A3.1

drawn:  
checked:  
MARK W. PROSS  
date:  
12/21/2020


© 2020 THIS DOCUMENT AND THE DESIGNS CONTAINED THEREIN REMAINS THE PROPERTY OF PROSS DESIGN GROUP, INC. AS AN INSTRUMENT OF PROFESSIONAL SERVICE, IT IS NOT TO BE USED IN WHOLE OR IN PART FOR ANY OTHER PURPOSE WITHOUT THE WRITTEN PERMISSION OF PROSS DESIGN GROUP.

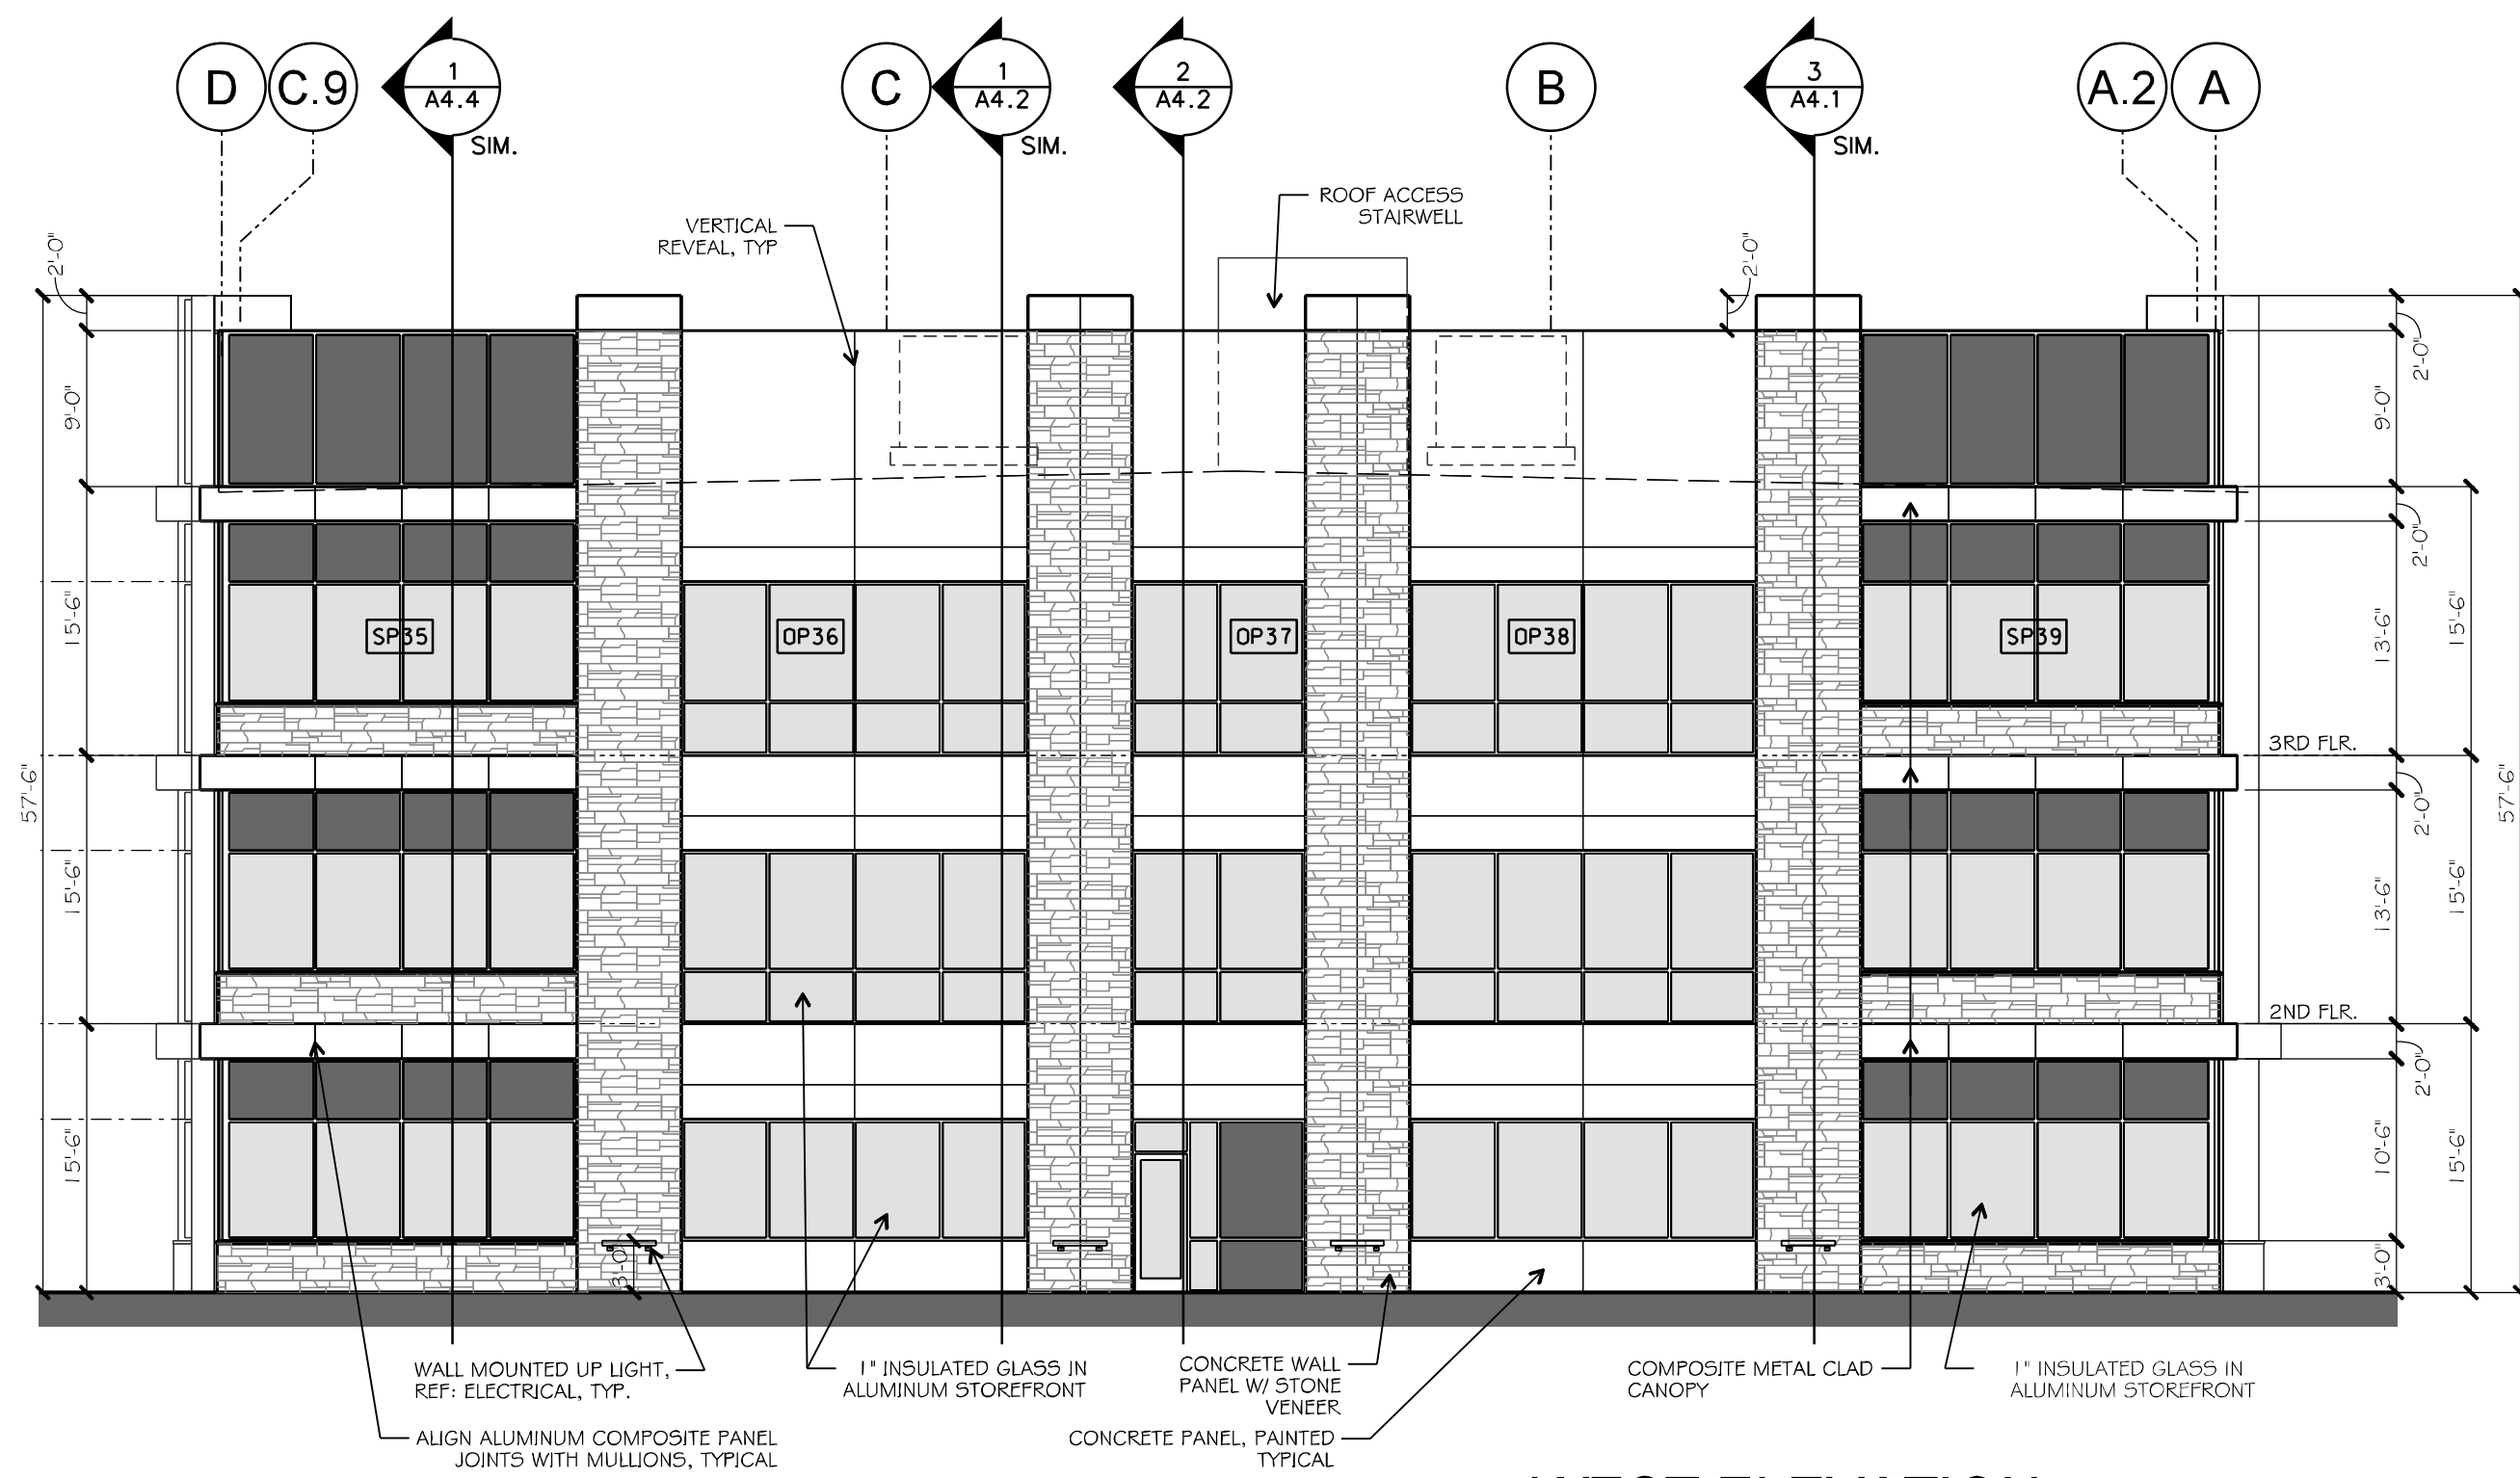

**3 WEST ELEVATION**  
SCALE: 3/32"=1'-0"

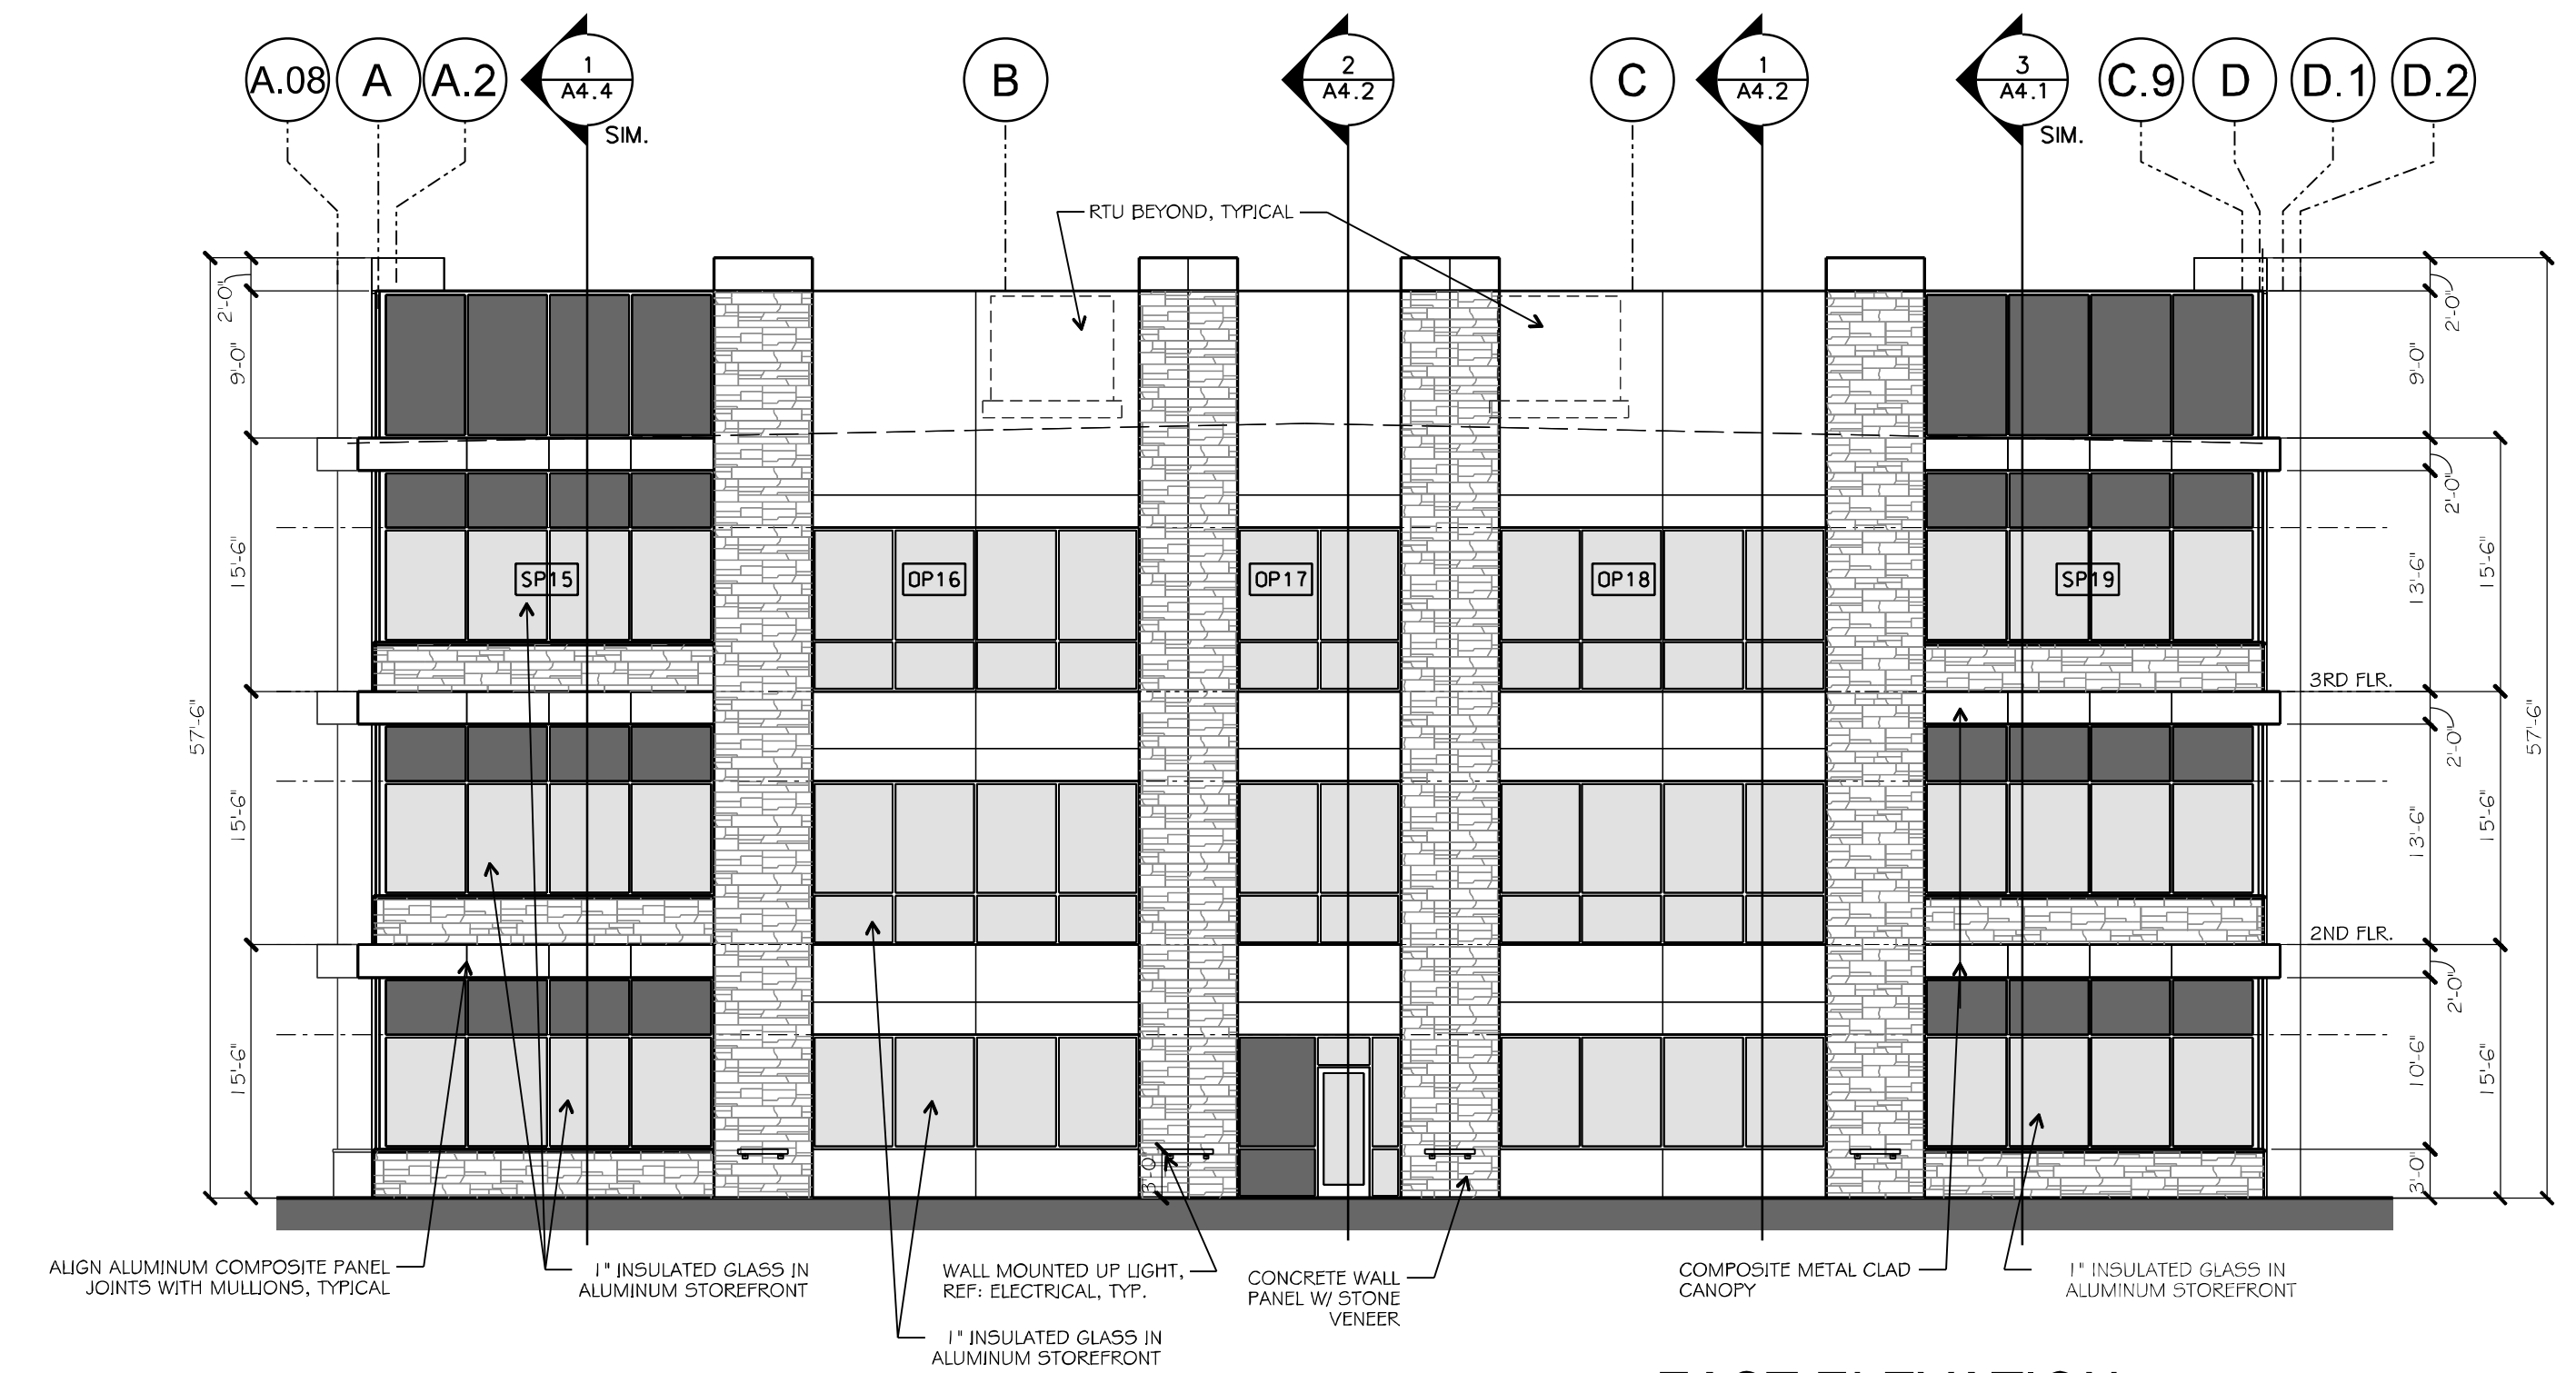


**2 EAST ELEVATION**  
SCALE: 3/32"=1'-0"

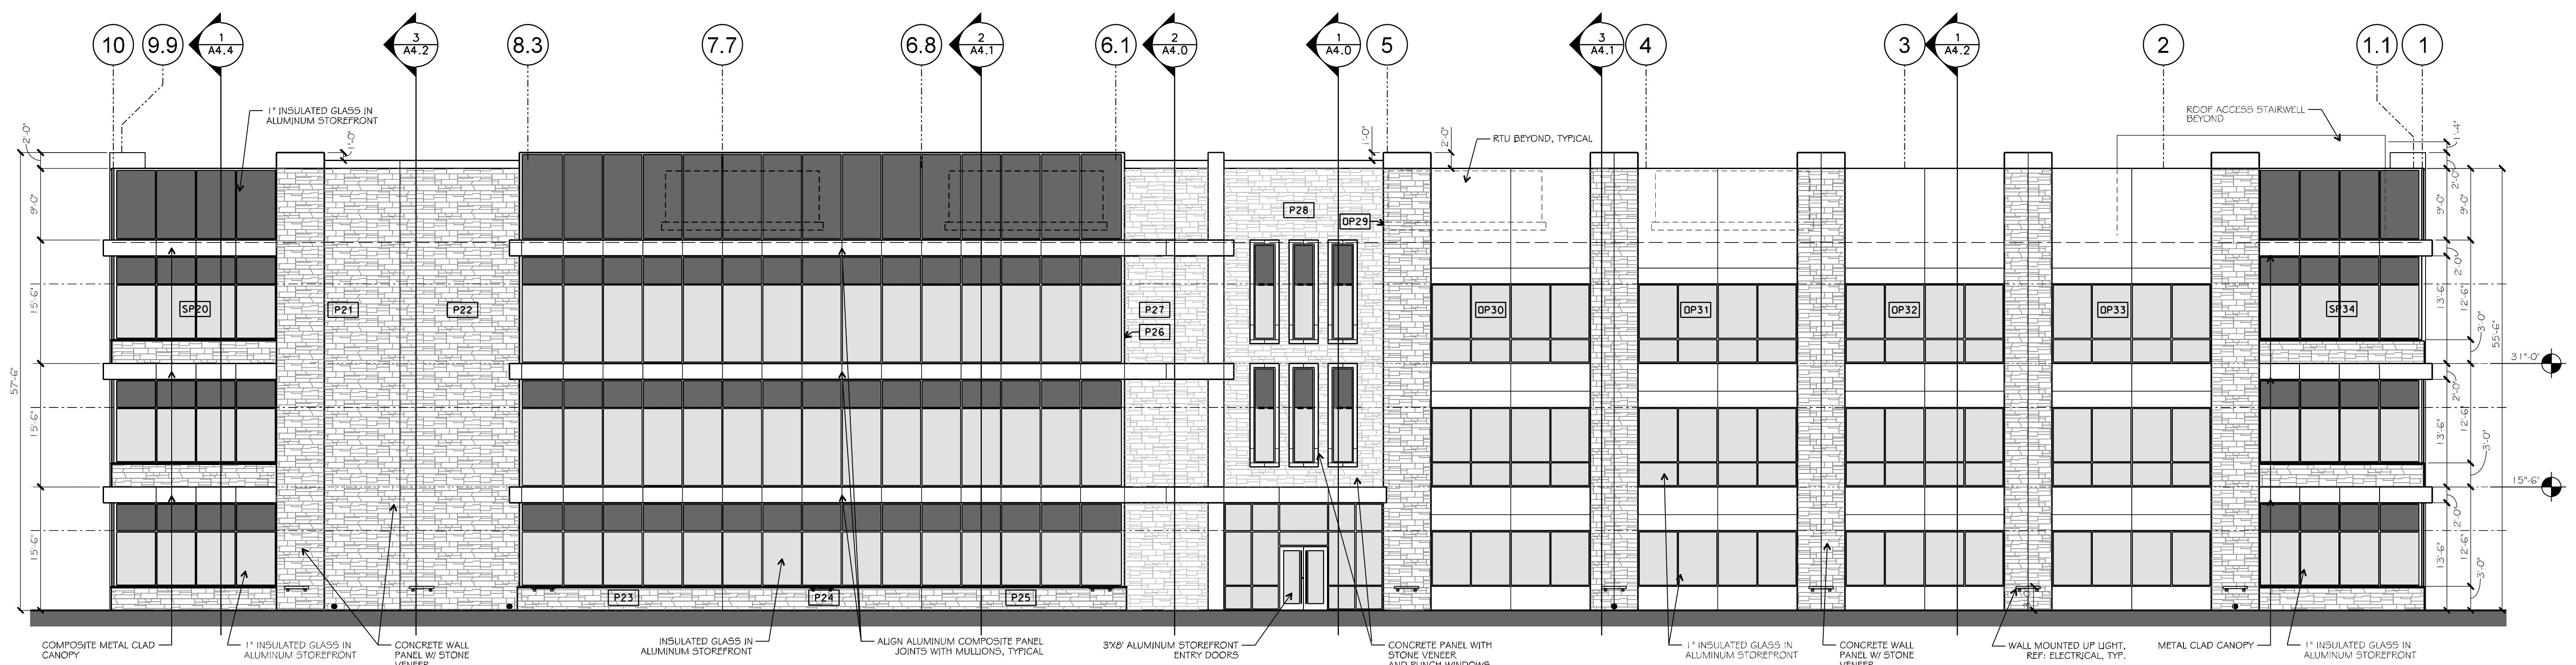


**1 NORTH ELEVATION**  
SCALE: 3/32"=1'-0"


Drawn by: <b>BRADY</b>	Checked by: <b>MARK W. PROSS</b>	
Date: <b>12/21/2020</b>		
#	DATE	DESCRIPTION

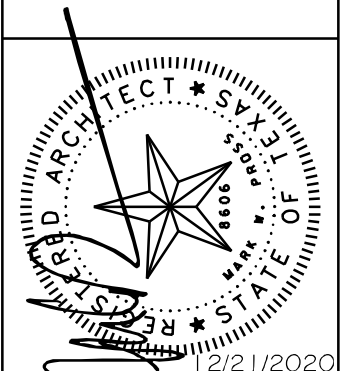

**pross design group, incorporated**  
5910 Harvest Hill Road, Suite 100, Dallas, Texas 75230, 972.768-1400

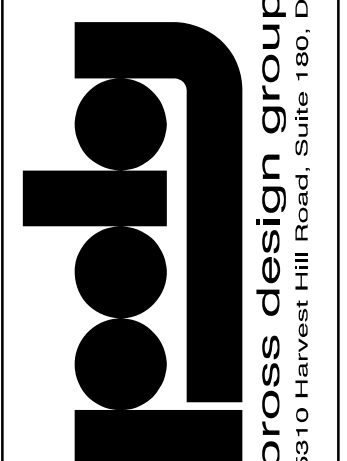


**OFFICE BUILDING**  
MCKINNEY, TEXAS

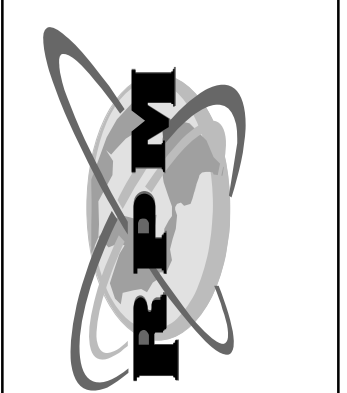

job no  
2028  
sheet  
**A3.0**

© 2000 THIS DOCUMENT AND THE DESIGNS CONTAINED THEREIN REMAINS THE PROPERTY OF PROSS DESIGN GROUP, INC. AS AN INSTRUMENT OF PROFESSIONAL SERVICE. IT IS NOT TO BE USED IN WHOLE OR IN PART FOR ANY OTHER PURPOSE WITHOUT THE WRITTEN PERMISSION OF PROSS DESIGN GROUP.

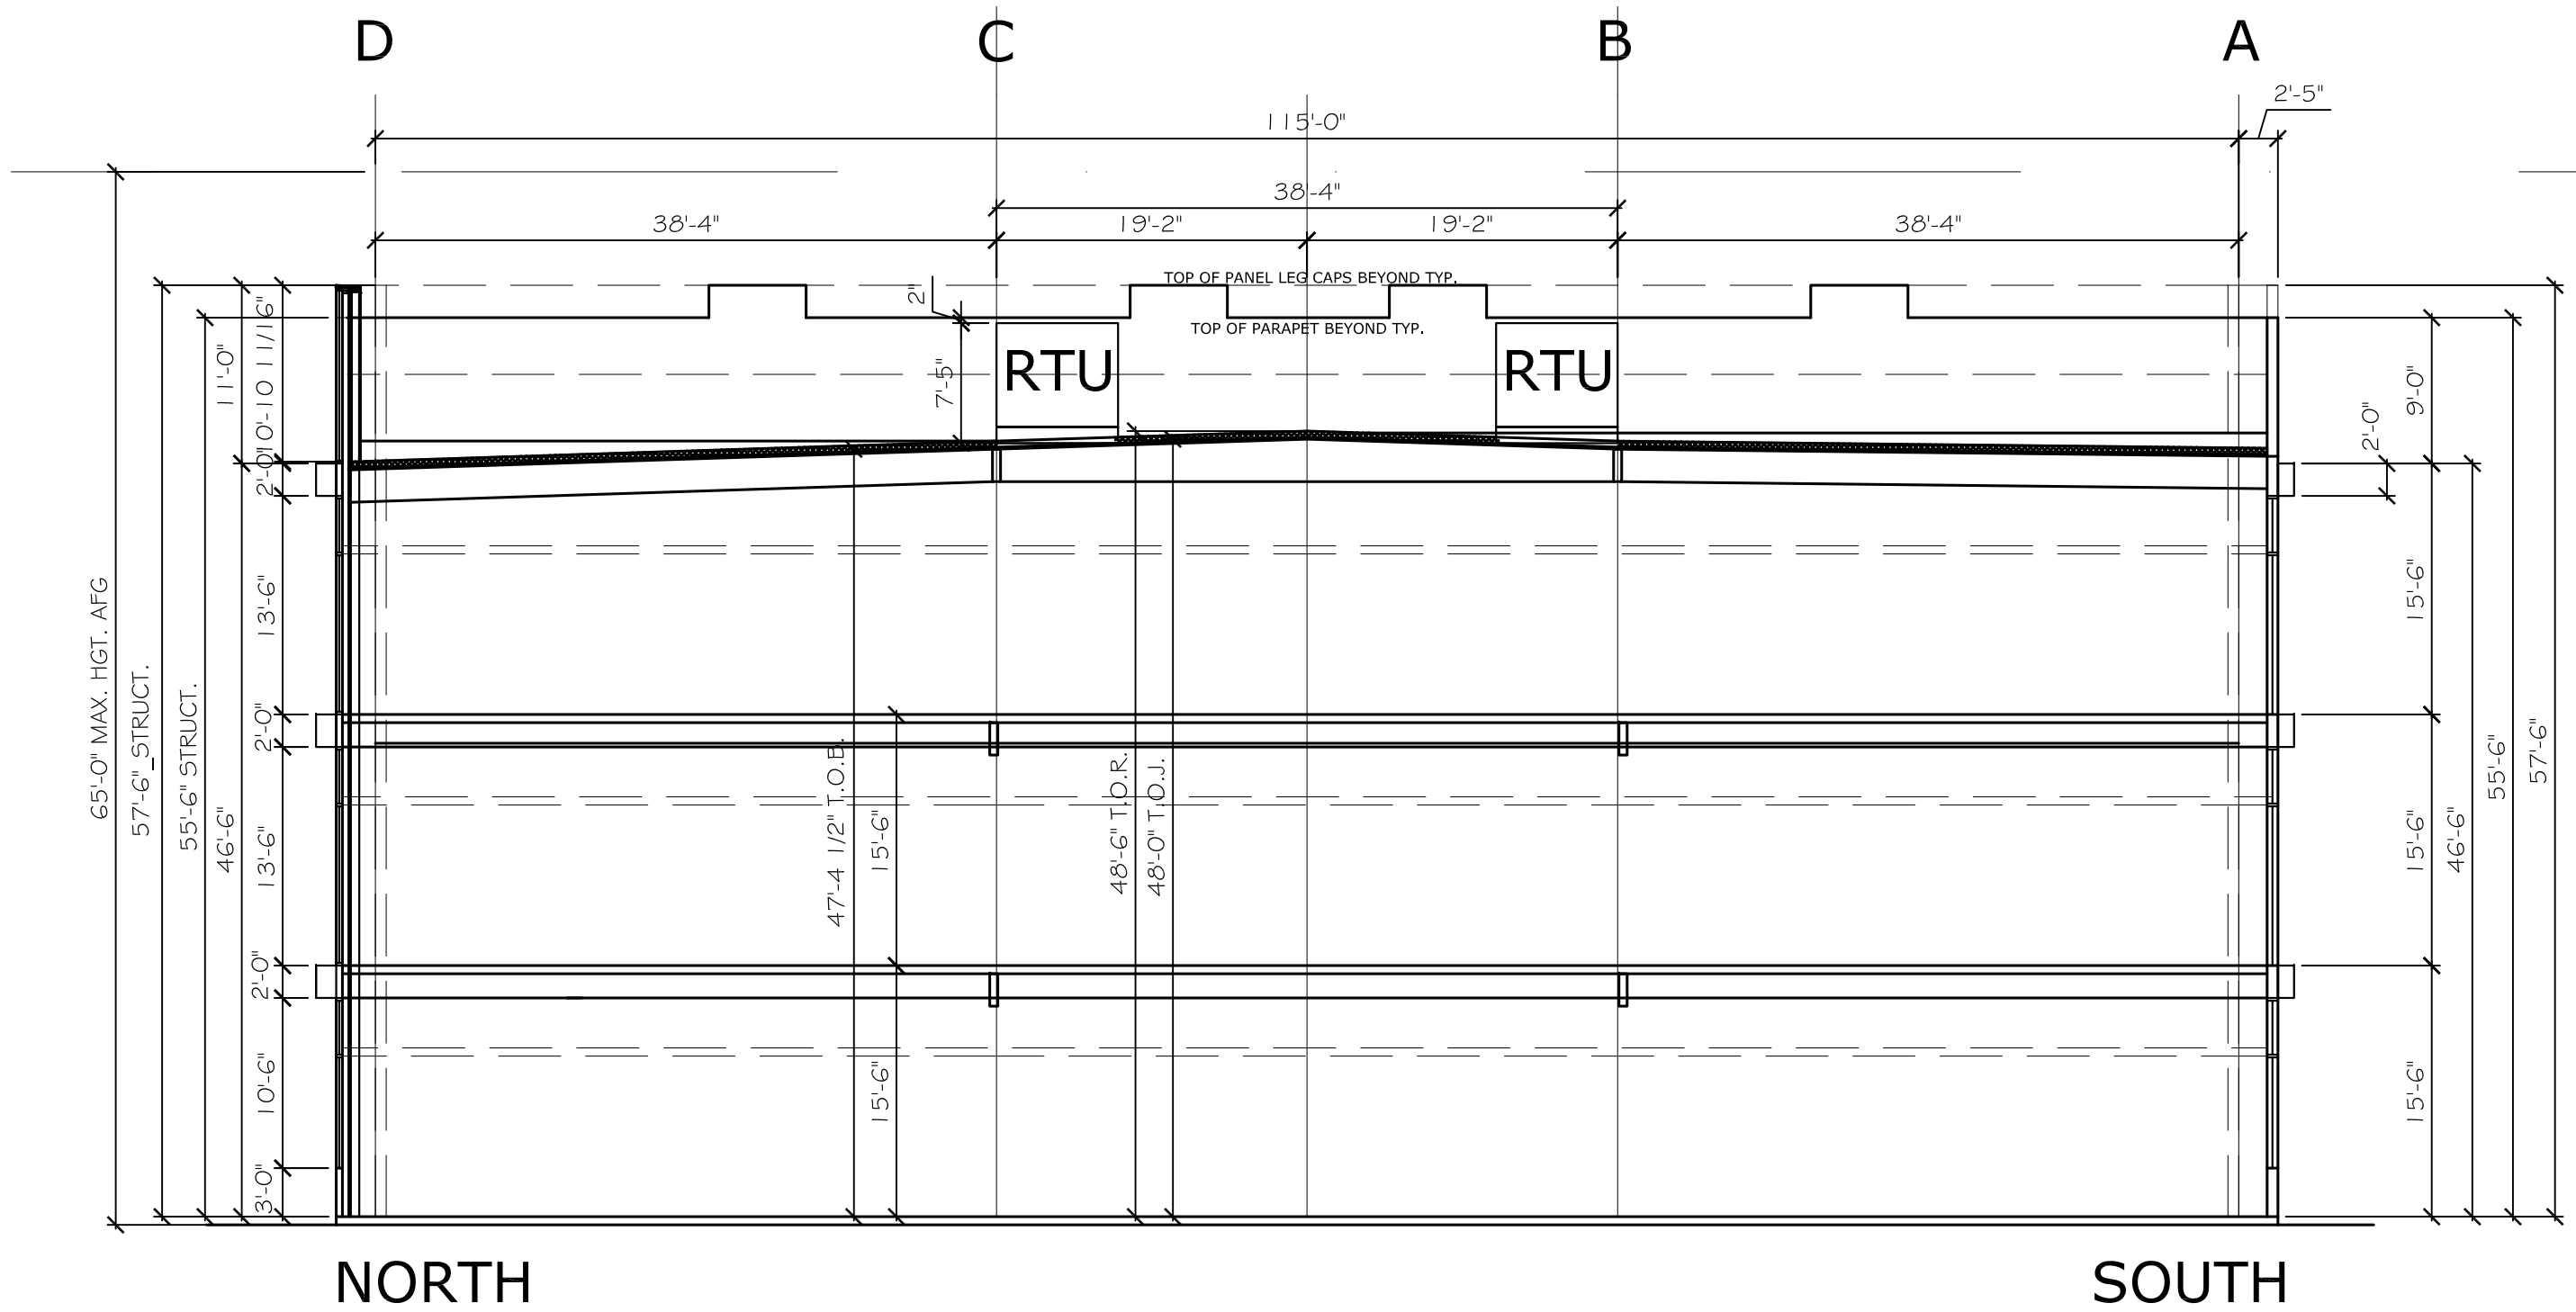

SECTION C-C

**Building Section Study**  
 Scale: 3/32" = 1'-0"



pross design group, incorporated  
 5310 Harvest Hill Road, Suite 180, Dallas, Texas 75230. 972/759-1400

**RPM x Construction Office Bulding**  
 6500 Meyer Way McKinney, TX

DWN: MBH  
 DATE: 1/5/21

job no  
 2028  
 sheet  
**A1.2**