

Standard Notations

City Of Mckinney Site Plan Notes:

- 1. Sanitation container screening walls will be brick masonry, stone, masonry, or other architectural masonry finish, including a metal gate, primed and painted, and the sanitation container screening walls, gate, and pad site will be constructed in accordance with the city's design specifications
- 2. Mechanical and heating and air conditioning equipment in nonresidential uses shall be screened from view from the public rightof-way and from adjacent residential properties
- 3. Lighting for the subject property will be constructed in conformance with Chapter 58 of the City of McKinney Code of Ordinances

Project Name: Art and Pottery Studio
Applicant: Mruthyunjaya Shastry
Address: 3846 NW Devoto Ln Portland
OR 97229


Owner: Same as Applicant


Development Location: MCKINNEY


ORIGIONAL DONATION, BLK 83 Lot

251E: 501 N Tennessee St McKinney

Texas 75069

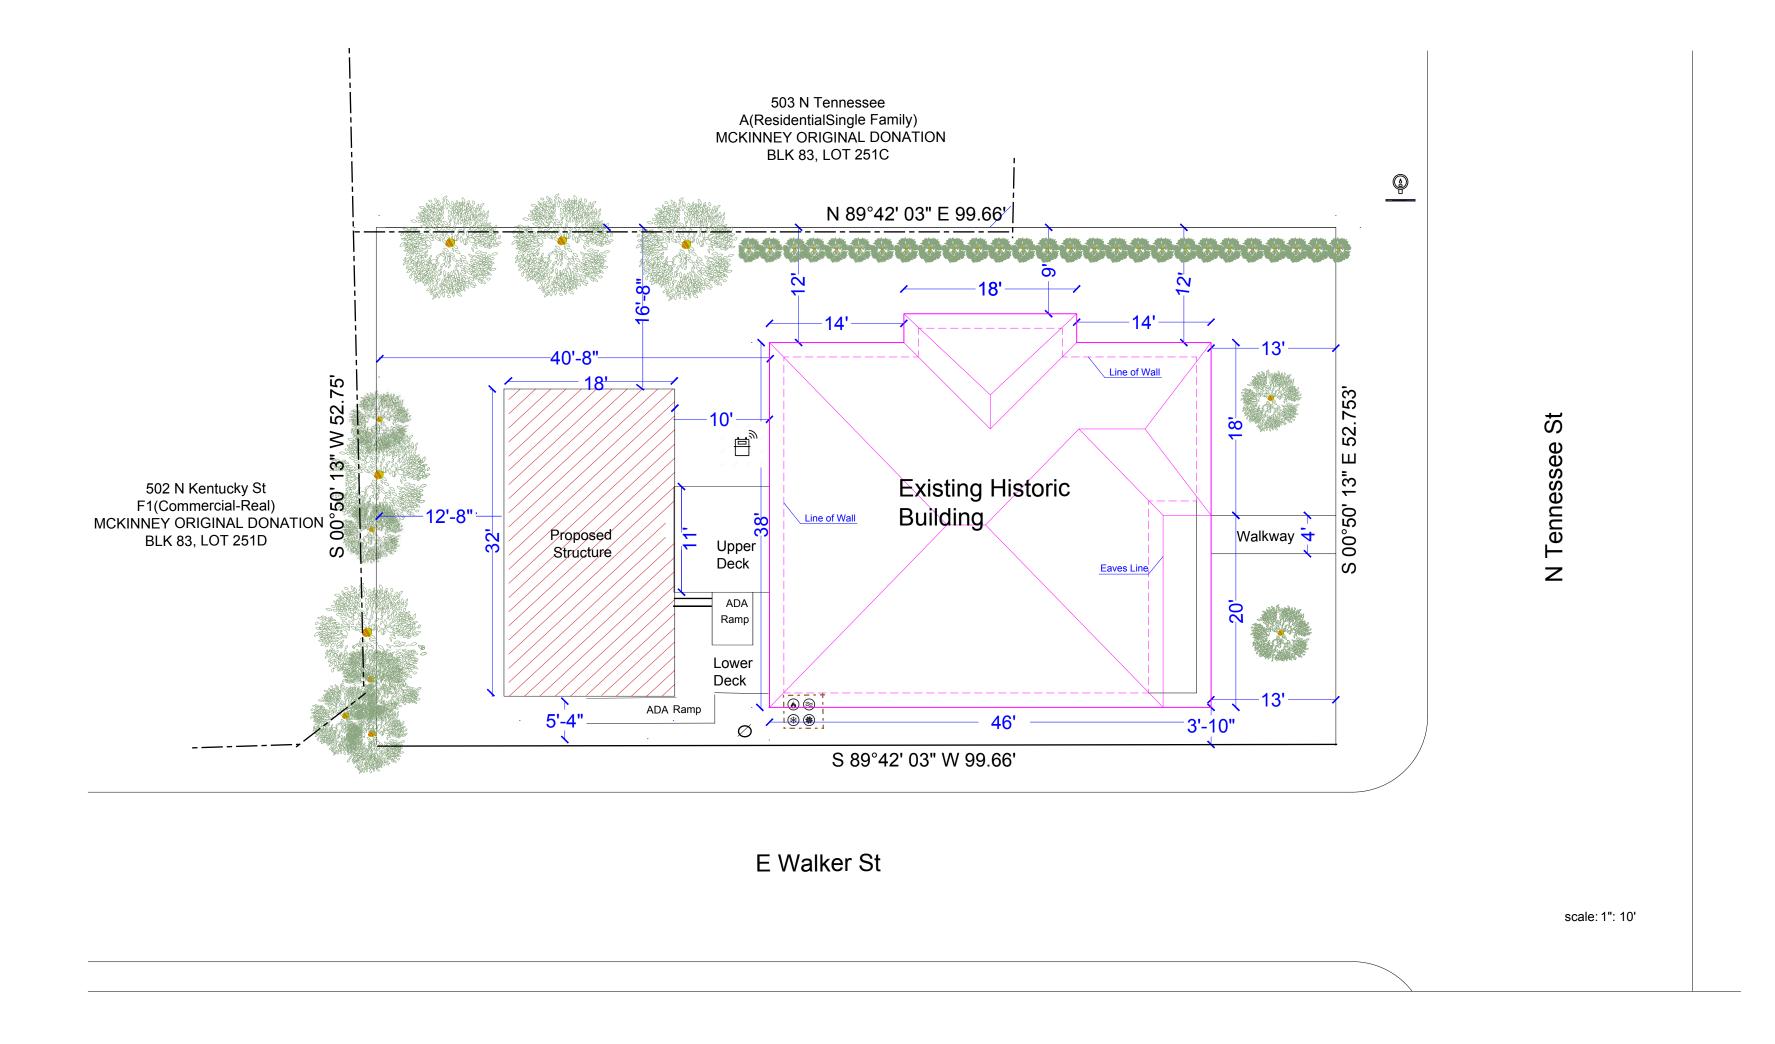

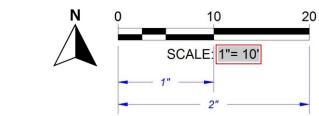

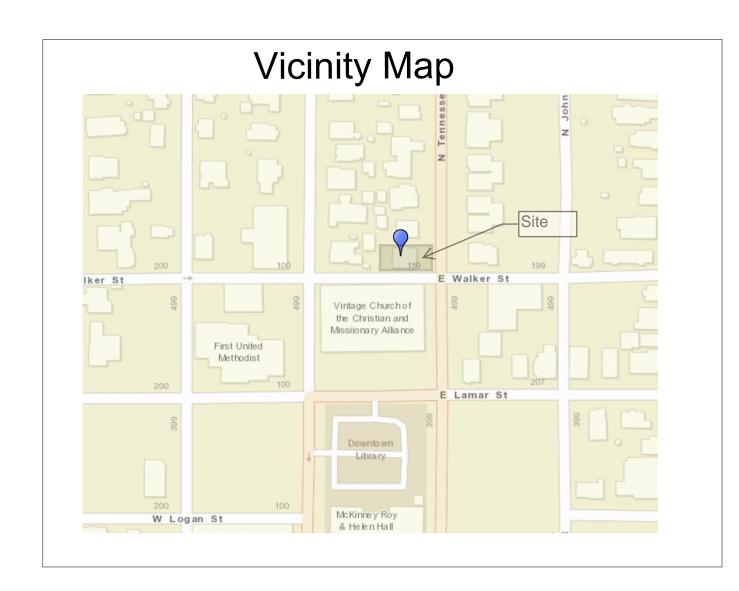

Site Data Table			
Existing Zoning	McKinney Town Center:		
	Downtown Edge Character District		
Proposed Use	Art Studio		
Building Area	1941 Sqft: 1365sqft Existing Building+		
	576 Sqft addition		
Building Height	Existing 22 ' Proposed Addition 16' 6"		
Lot Coverage	5300 Sqft		
Floor Area Ratio	0.366		
Impervious Area	2,378 Sqft : Existing: 1802 Sqft +		
	576 sqft addition		
Parking Required	No		
Parking Provided	No		
Building	Existing: Wood Framed		
Construction:	Proposed addition: Wood Framed		

Notes:

- 1. No new utility Services are planned. The new structure will use the existing water, Sewer and Electric services from the main building. There will be no Natural Gas connection to the new proposed addition.
- 2. Screening with Adjacent Residential 503 N Tennessee st will be live screen with existing trees and new plants approved by city.
- 3. Related Fire Variance Request (Code Deviation)FIREVAR2022-03-00020

Designer/Architect:	Ludjan ludjan@mysiteplan.com	SCALE: 1" = 10 FEET	
DRAWING NO.	008	DATE	03-22-2022