



RECEIVED
By PLANNING at 10:05 am, Apr 27, 2015

Sign Area Calculations					
Street	Site	Allowable Sign Area based on Frontage	Existing Sign Area	Requested Sign Area	Differences
Virginia Parkway	Kaetel	90 s.f.	0	0	90 s.f. less than allowed
	Boi (Existing)	150 s.f.	110 s.f.	0	40 s.f. less than allowed
	Retail-1	150 s.f.	0	0	150 s.f. less than allowed
	Independent Bank (Existing)	80 s.f.	40 s.f.	0	40 s.f. less than allowed
	MedPark (Existing)	150 s.f.	110 s.f.	0	40 s.f. less than allowed
Total	Sanctuary (Proposed)	20% Portion of MedPark 28 s.f.	0	64 s.f.	36 s.f. over allowed
	Total	620 s.f.	260 s.f. (Existing)	64 s.f. (Proposed)	296 s.f. less than allowed
Stonebridge Drive	Kaetel	90 s.f.	0	110 s.f.	20 s.f. over allowed
	Village Center	150 s.f.	0	0	150 s.f. less than allowed
	Total	240 s.f.	0	110 s.f.	130 s.f. less than allowed

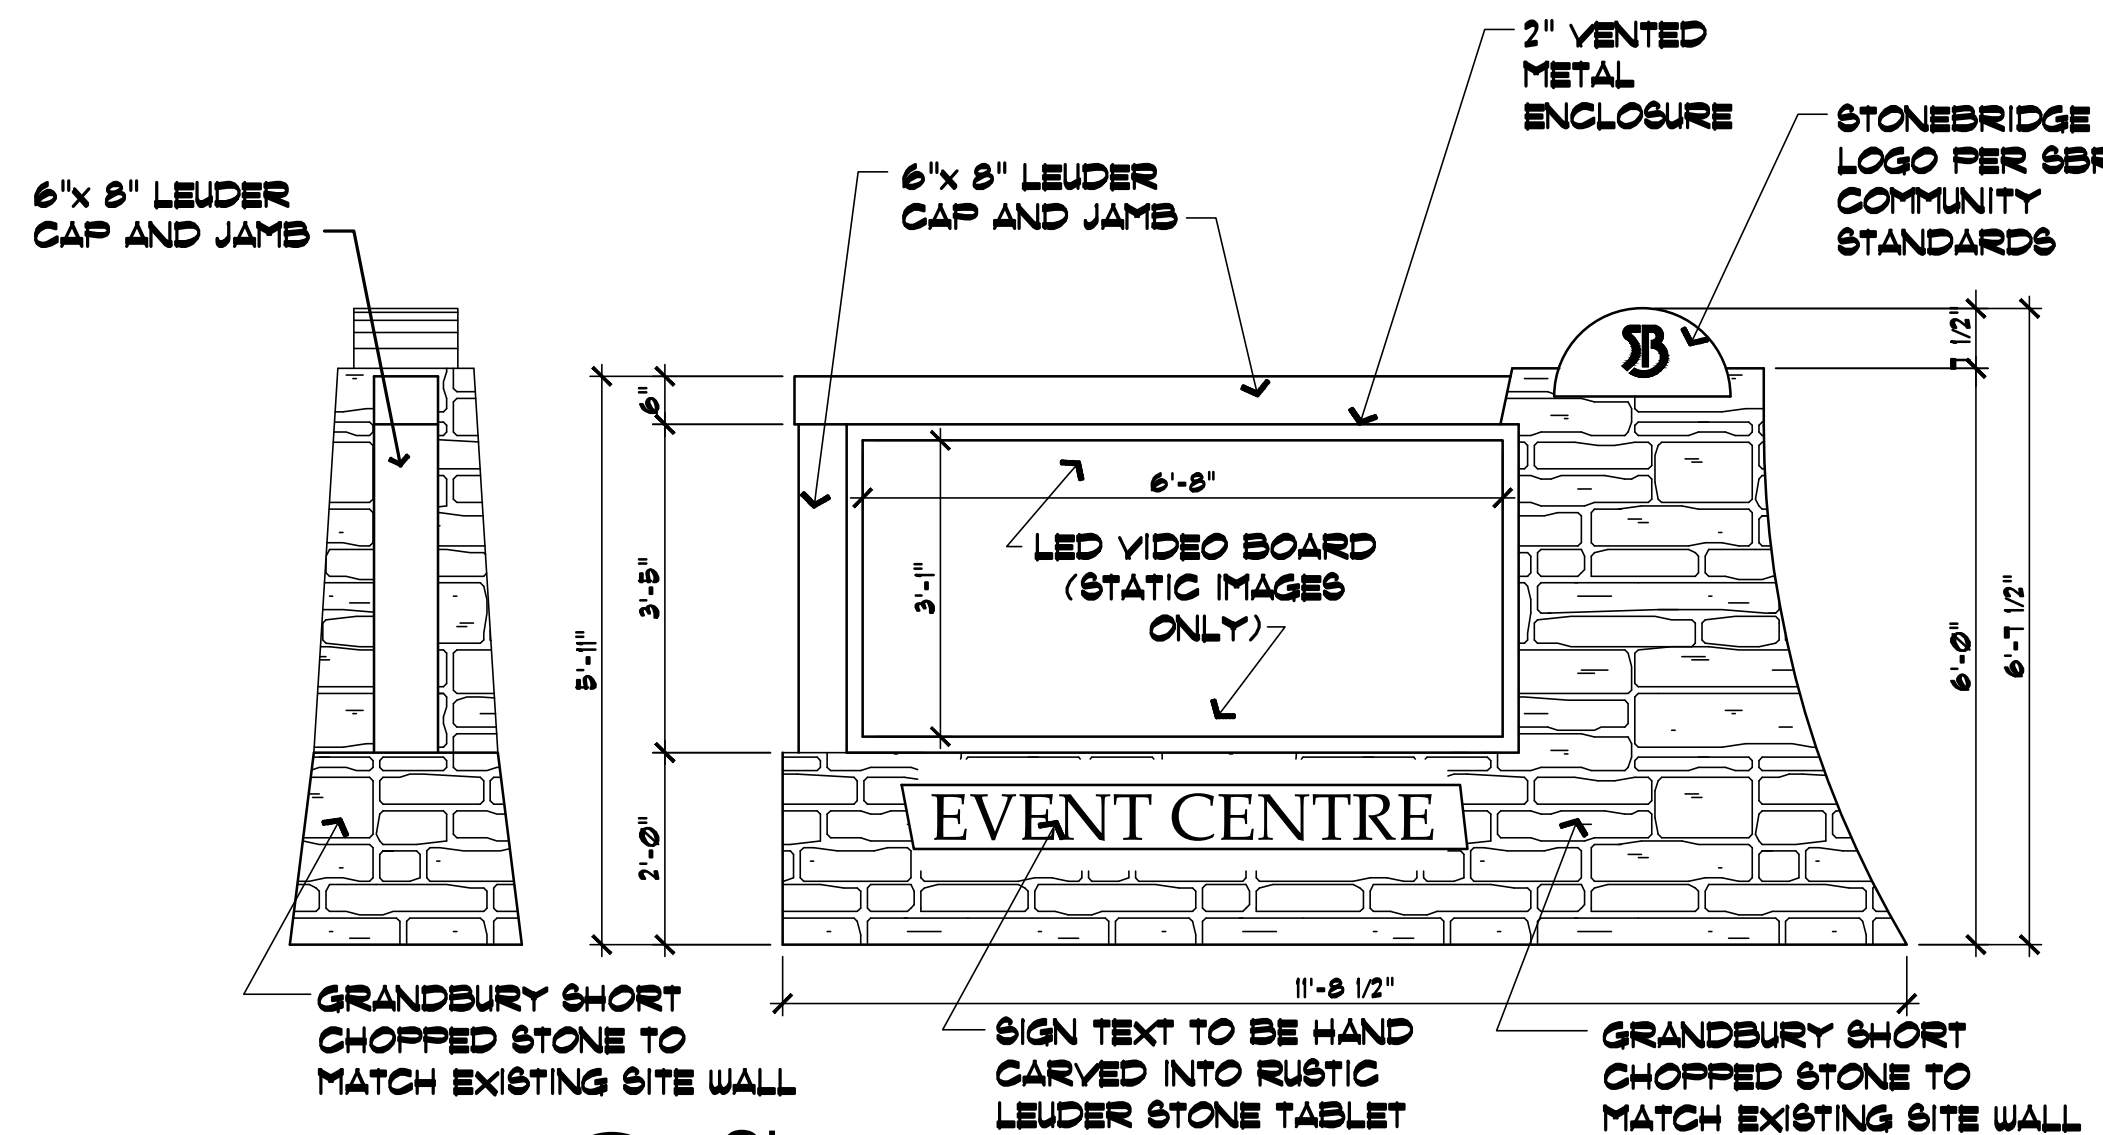


02 Sign
SCALE: 1/2" = 1'-0"
64 SQUARE FEET

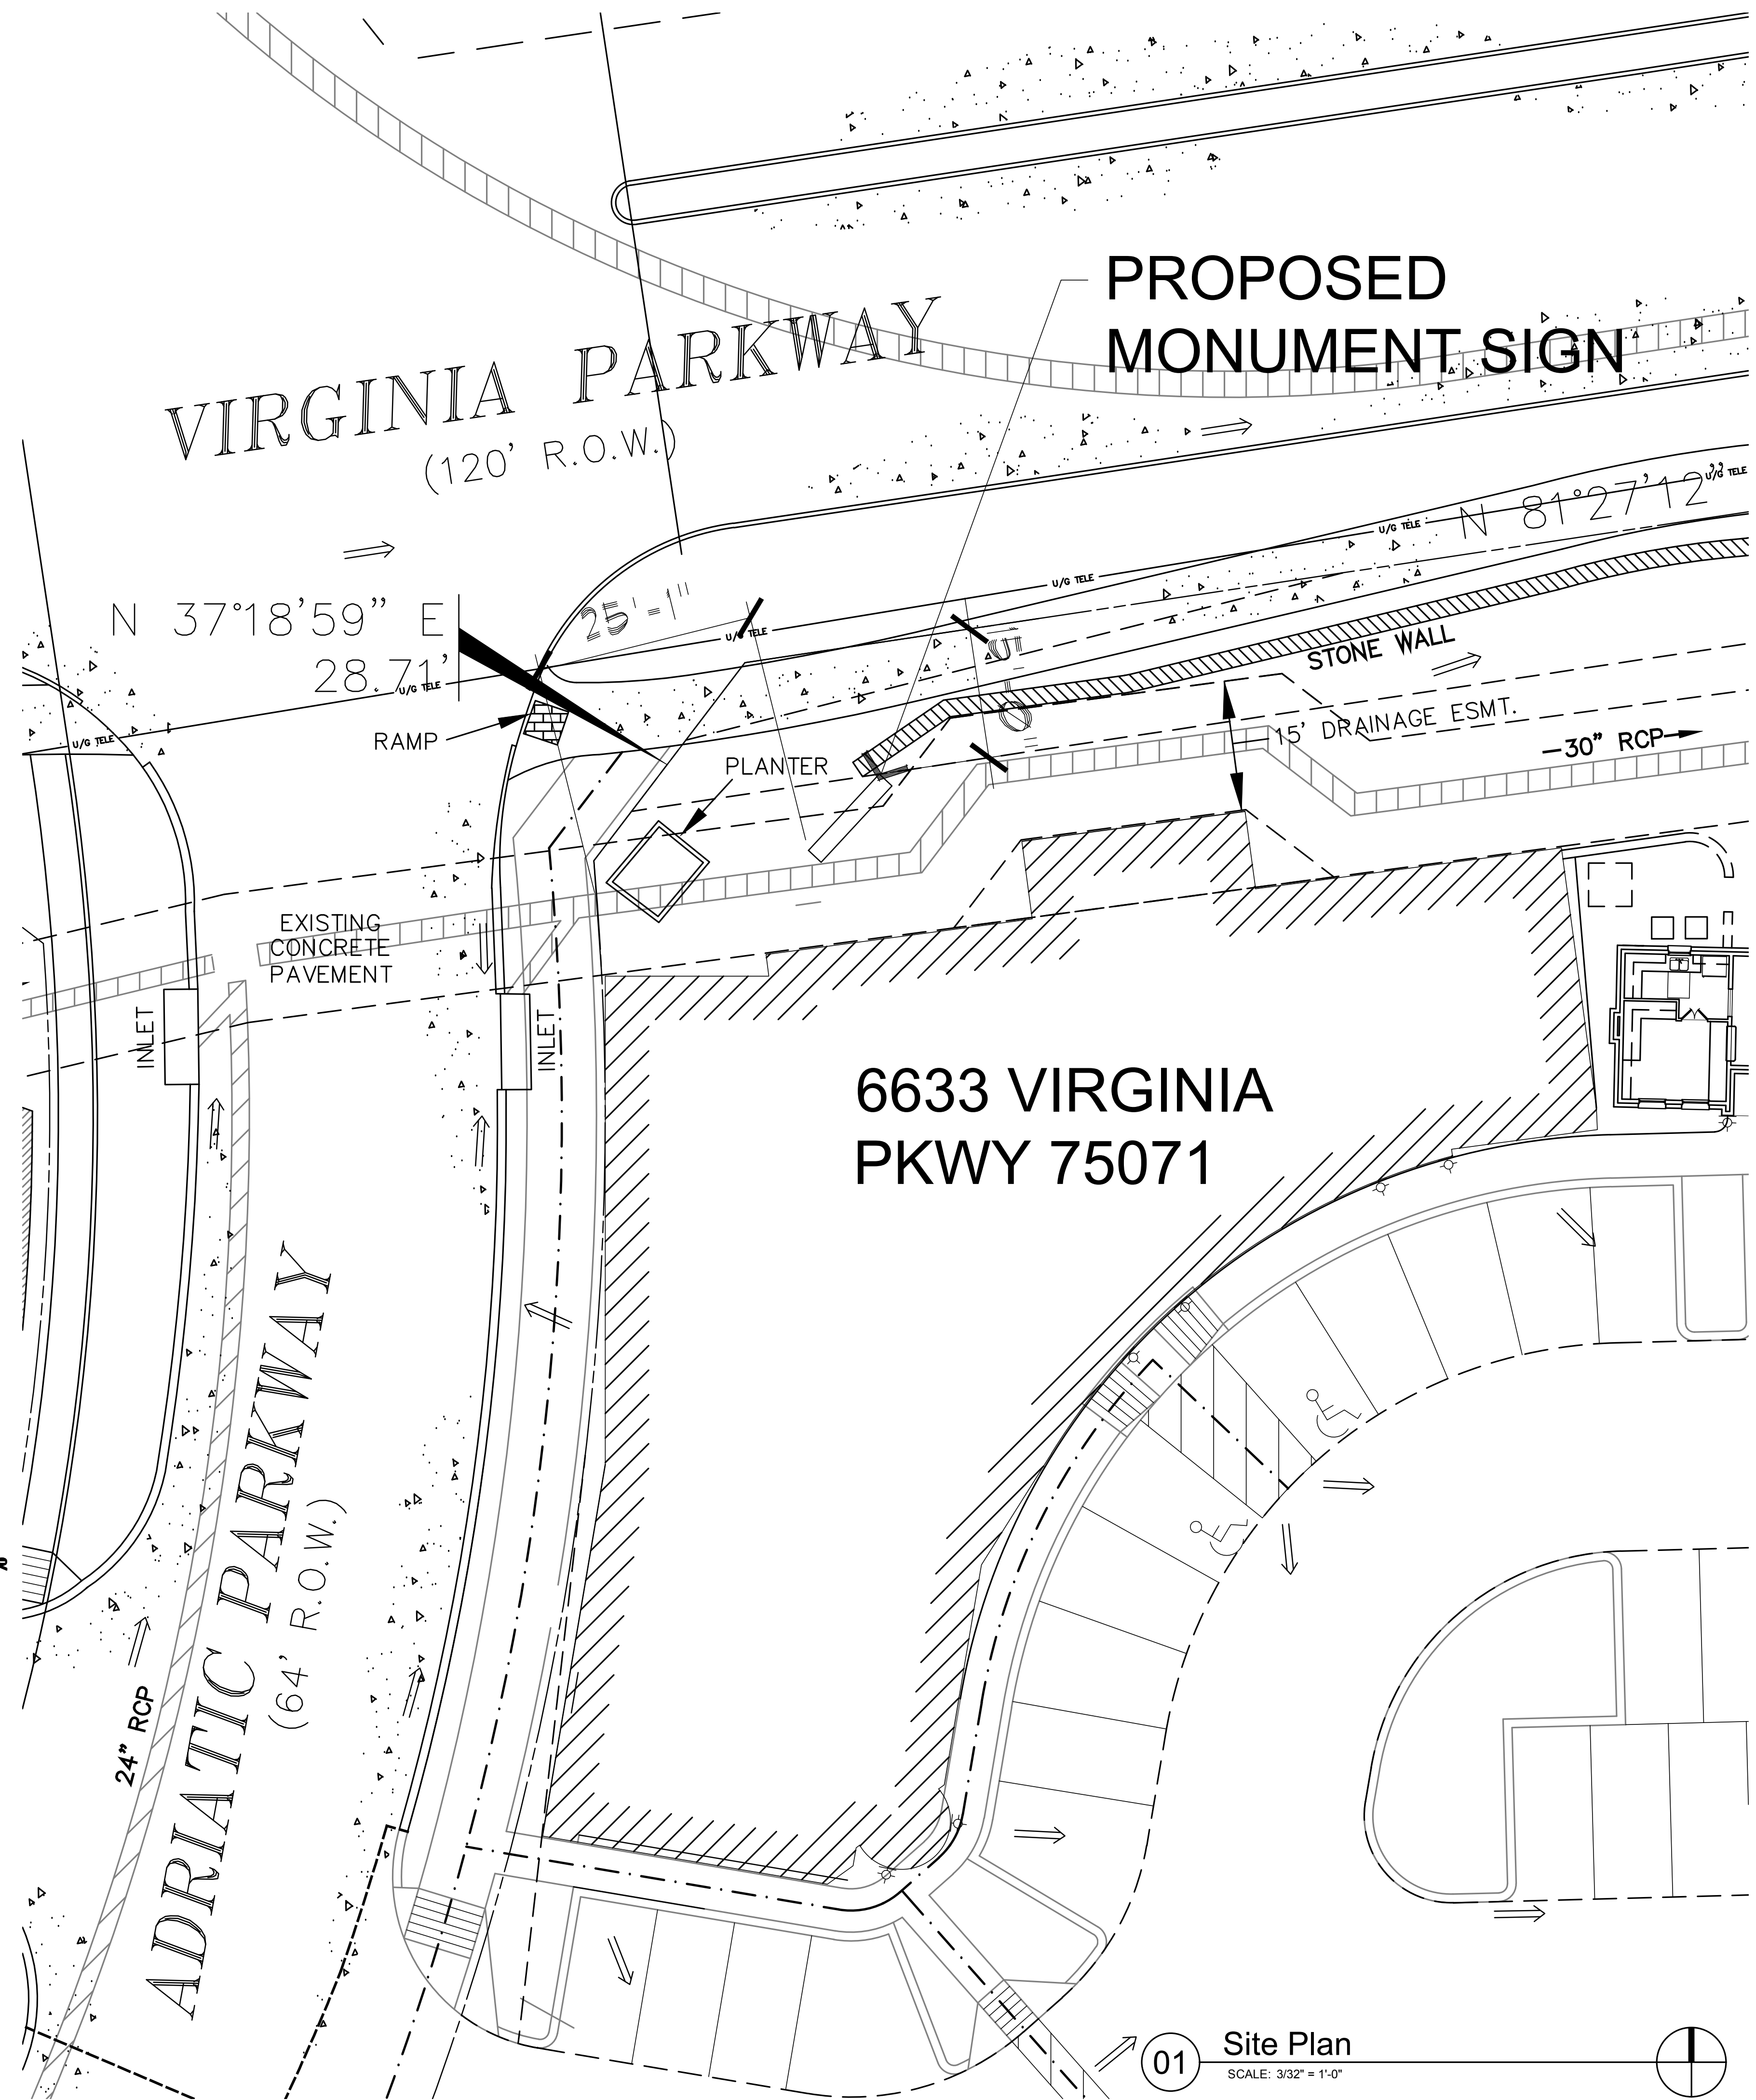

01 Site Plan
SCALE: 3/32" = 1'-0"

ADRIATICA
6625 Mediterranean Drive
McKinney, Texas 75070
george@adriaticavillage.com
214-725-0740

seven d four
kevin@7d4.net
972-768-8283
8446 Winged Foot Dr.
Frisco, Texas 75034
7D4
architecture

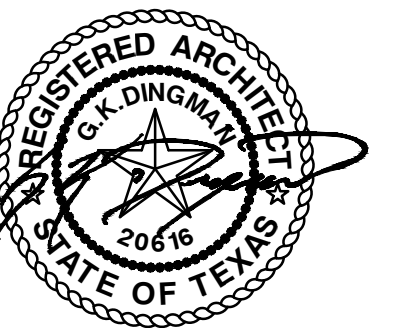

No.	Date	Revision Description

Proposed Sign

SL-101

Apr. 27, 2015