
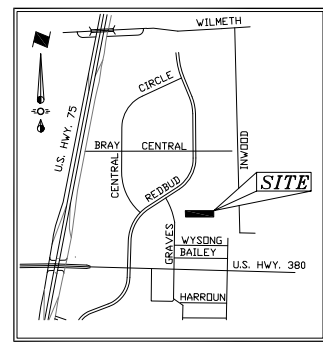


McKinney N: Central Business Park
 LOT 5R, BLOCK E, BRAY CENTRAL II
 CITY OF MCKINNEY, TEXAS

ZONING EXHIBIT

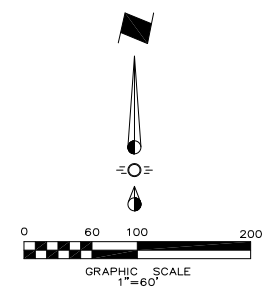

SITE DATA TABLE

Zoning:	Existing: PD 1563
	Proposed: PD to Allow Open Storage
Area Information:	1.8885 Acres out of Lot 5R, Block E Bray Central II

Legend

	Proposed Zoning Boundary
	Area of No Open Storage (Area may be utilized at a later date only after a revised site plan has been approved removing elements no longer required, i.e. Parking spaces, loading spaces, etc.)

Revisions	Date
1	
2	
3	
4	
5	
6	
7	
8	
9	
10	

Issue Dates:

Scale: 1"=60'

Drawn By: DKZ
 Checked by: DKZ


Sheet
 of
 ZE

Project No. 10057

EXHIBIT B

Owner:
 McKinney North Central Business Park, LP
 2600 Eldorado Parkway, #210
 McKinney, Texas 75070
 Telephone 972-526-2782
 Contact: Kirby Jones

Engineer:
 Cross Engineering Consultants, Inc.
 106 W. Louisiana
 McKinney, Texas 75069
 Telephone 972-562-4409
 Fax 972-562-4471
 Contact: Dwayne Zinn

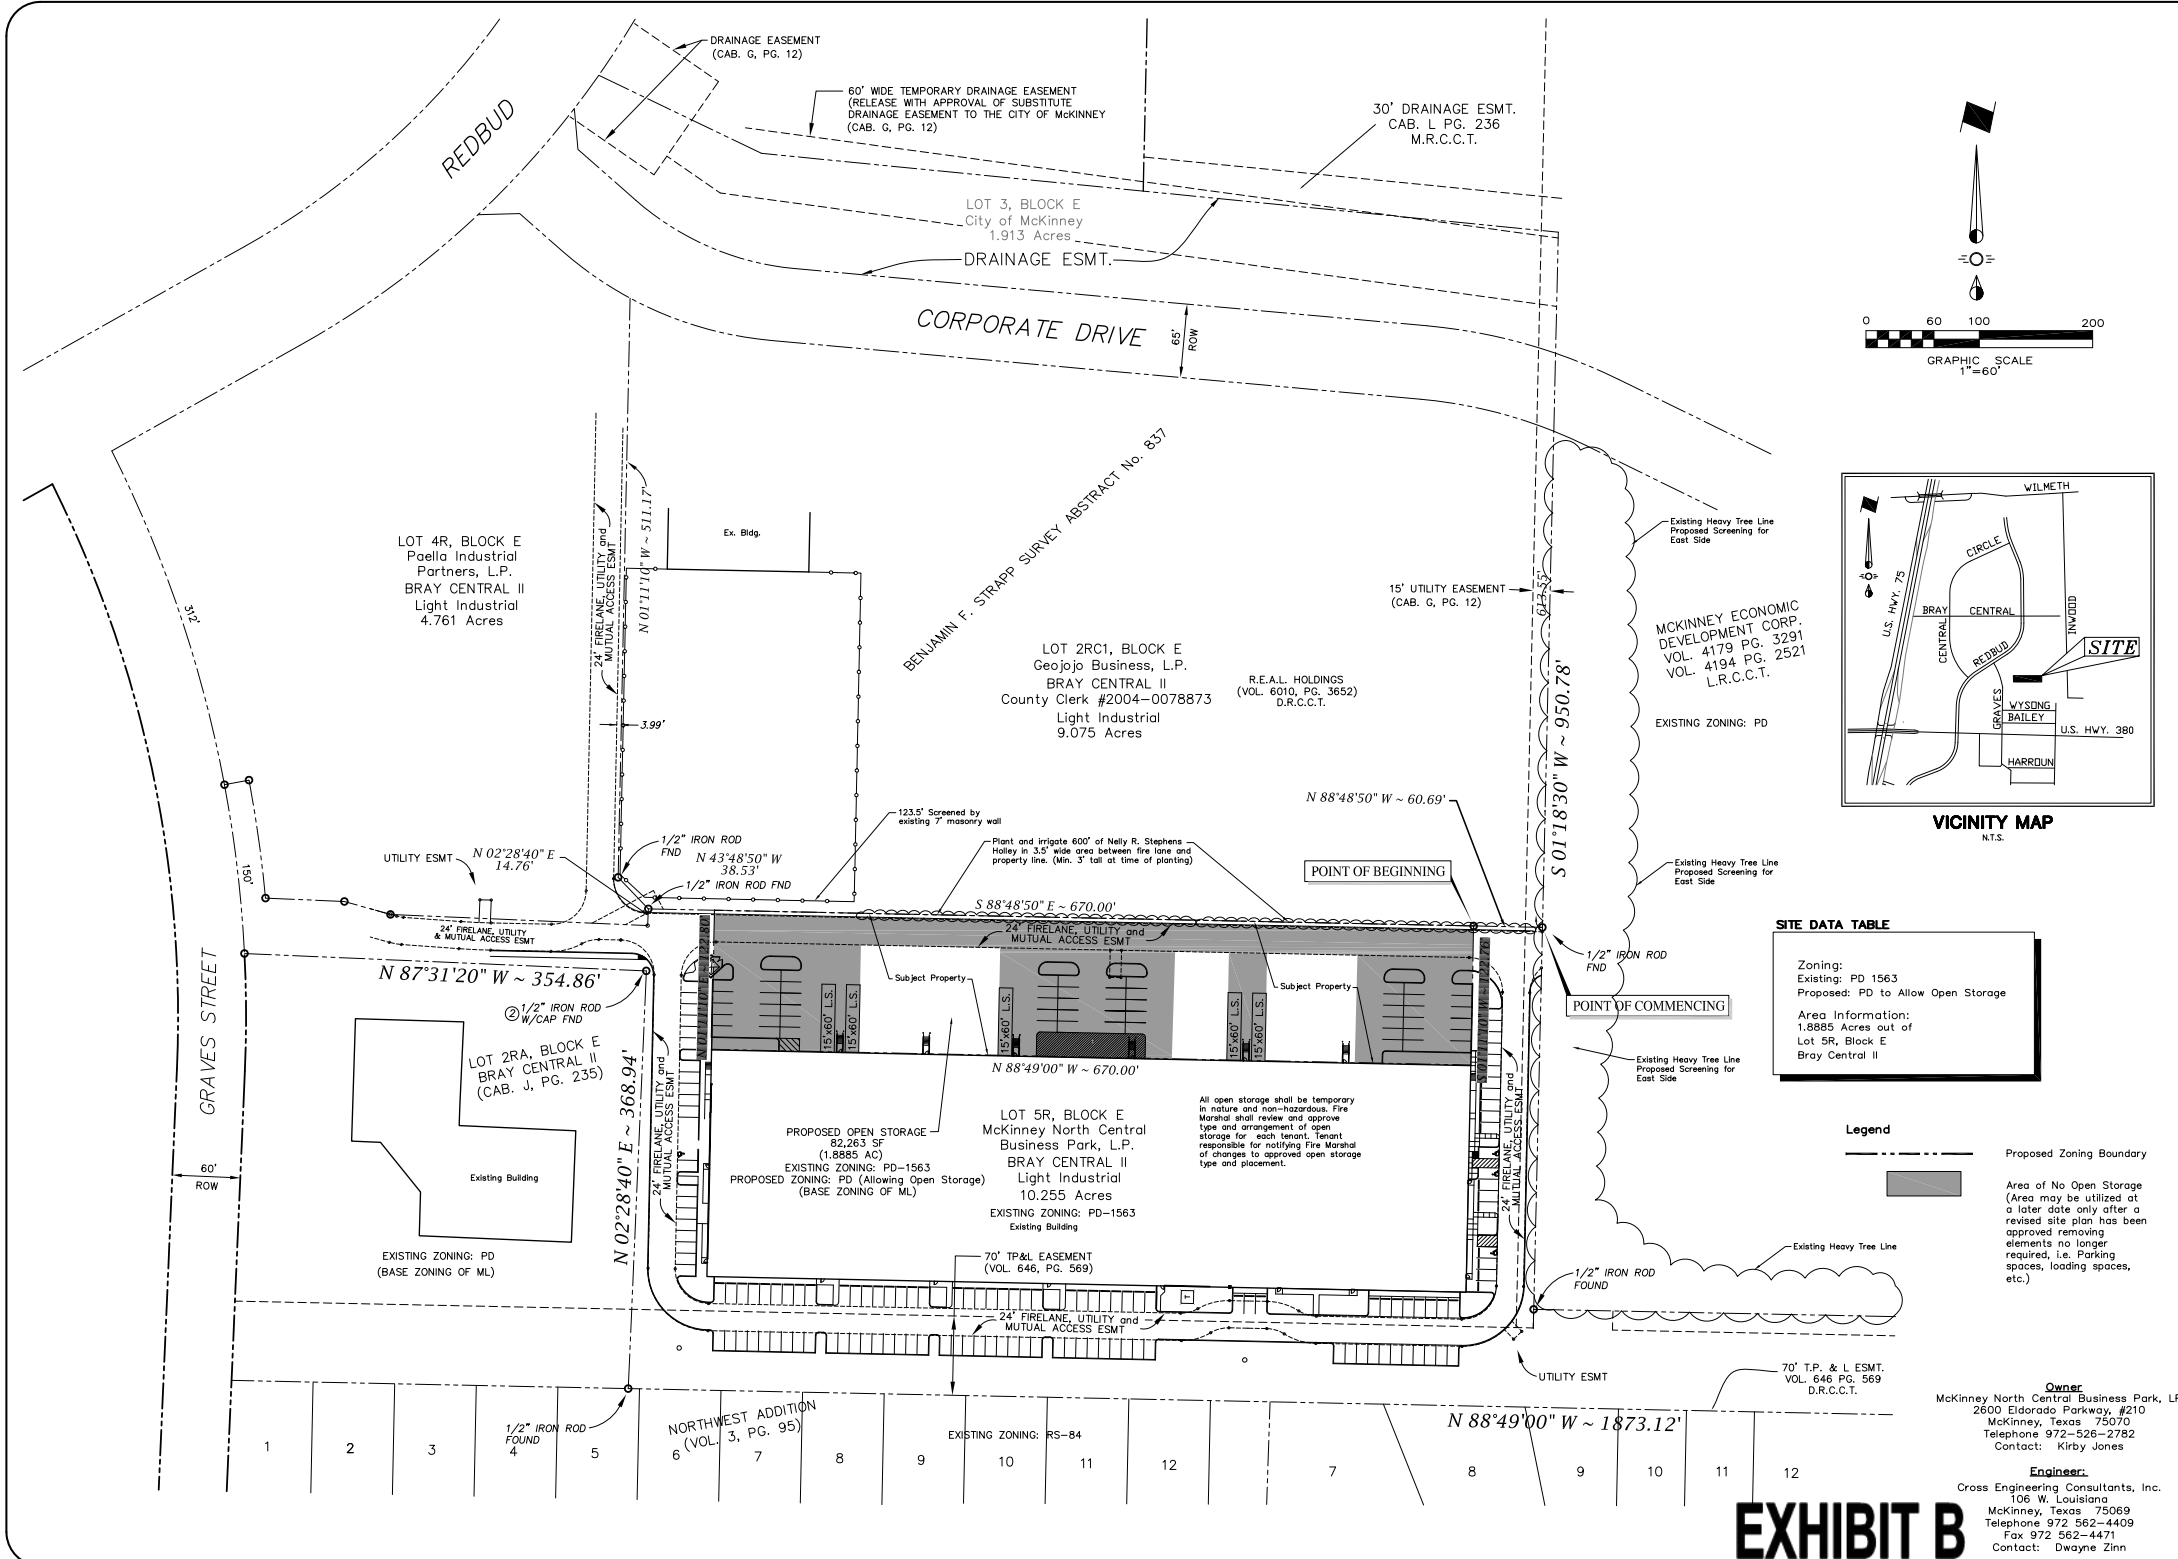

City of McKinney Case No. 10-1417Z