



davidbaca
STUDIO

Jenkins Marketplace Self-Storage
Stacy Road & Custer Road, McKinney, Texas

100 NORTH TRAVIS STREET, NO. 500A, SHERMAN, TEXAS 75090

e david@davidbacastudio.com

f 903 893 5866

t 903 893 5800


11.23.15

PROJECT NUMBER
1512


DATE
11.23.15

SHEET NUMBER
SUP-1


exterior elevations along property perimeter with perimeter screening

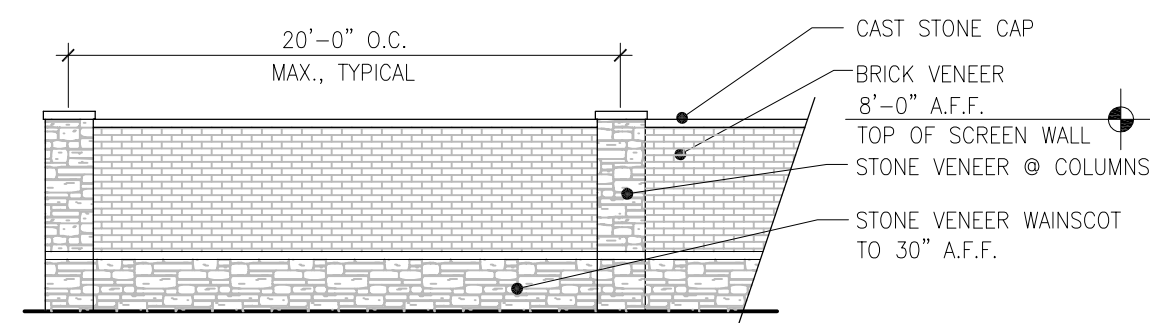

SECTION OF MASONRY SCREEN WALL, TYPICAL
SCALE: 1/8" = 1'-0"

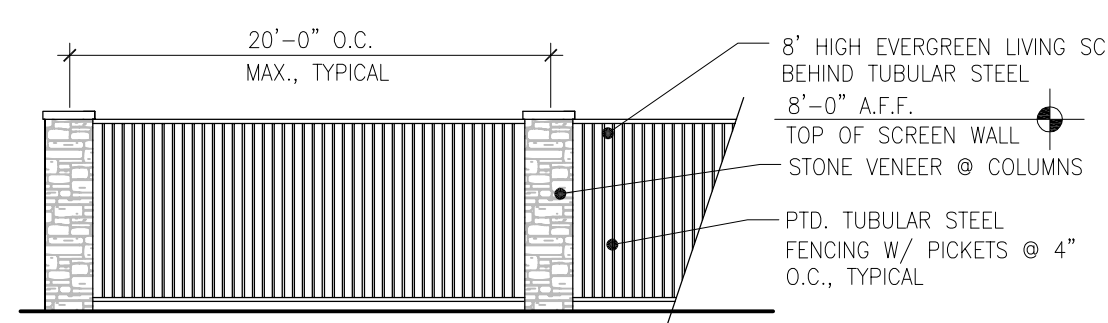

SECTION OF TUBULAR STEEL SCREEN WALL, TYPICAL
SCALE: 1/8" = 1'-0"

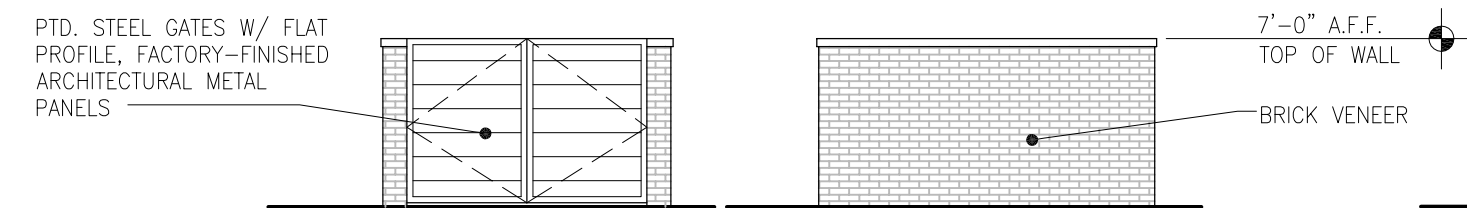


DUMPSTER SCREEN ELEVATIONS, TYP.
SCALE: 1/8" = 1'-0"


NOTE:
ROOF OFFSETS ARE SHOWN GRAPHICALLY TO EXPRESS THE DESIGN INTENT, HOWEVER, ADJUSTMENTS IN THE ROOF OFFSET LOCATIONS WILL BE FINALIZED DURING PREPARATION OF CONSTRUCTION DOCUMENTS, AS MAY BE REQUIRED, DUE TO EXISTING GRADE OR GRADE MODIFICATIONS.




STACY ROAD (SOUTH) ELEVATION
SCALE: 1/8" = 1'-0"

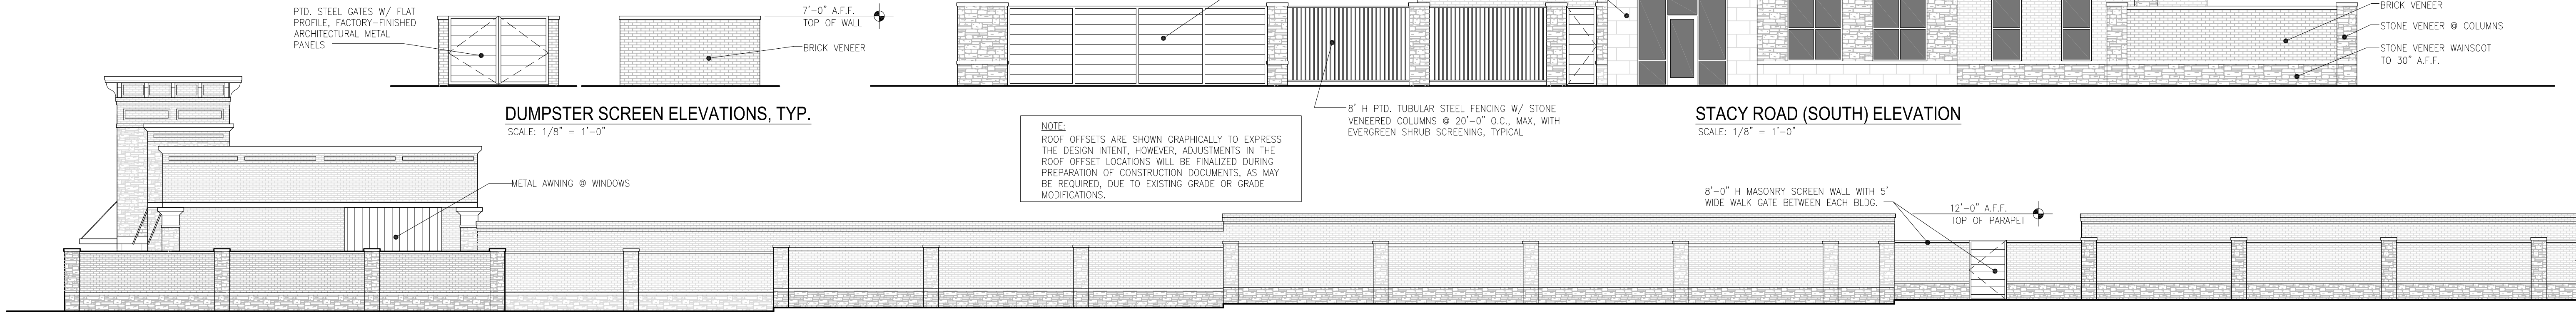


PARTIAL EAST ELEVATION (SOUTH SECTION)
SCALE: 3/32" = 1'-0"

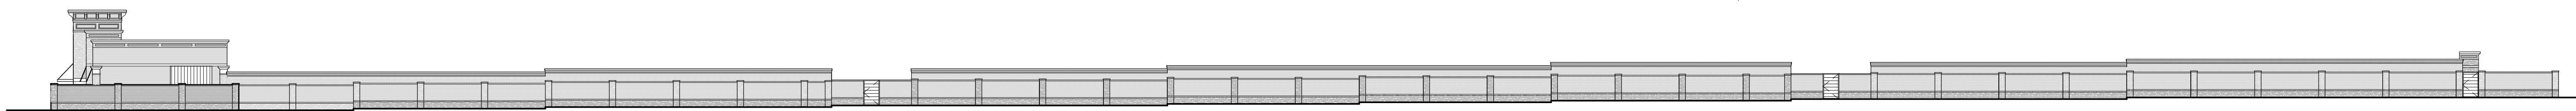


REDUCED FULL EAST ELEVATION
SCALE: NO SCALE

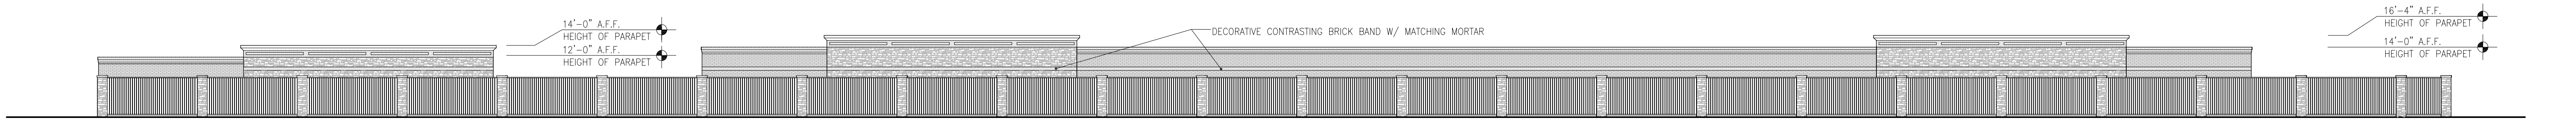


FULL NORTH ELEVATION
SCALE: 1/16" = 1'-0"

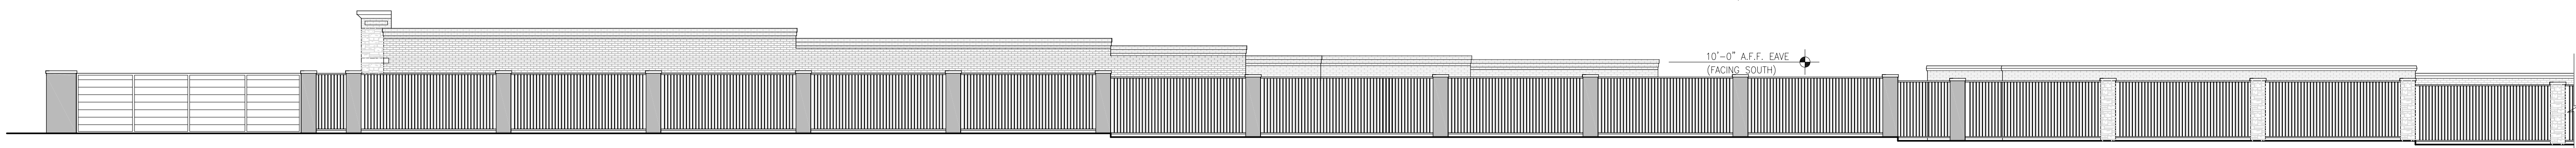


PARTIAL WEST ELEVATION (NORTH PORTION)
SCALE: 3/32" = 1'-0"

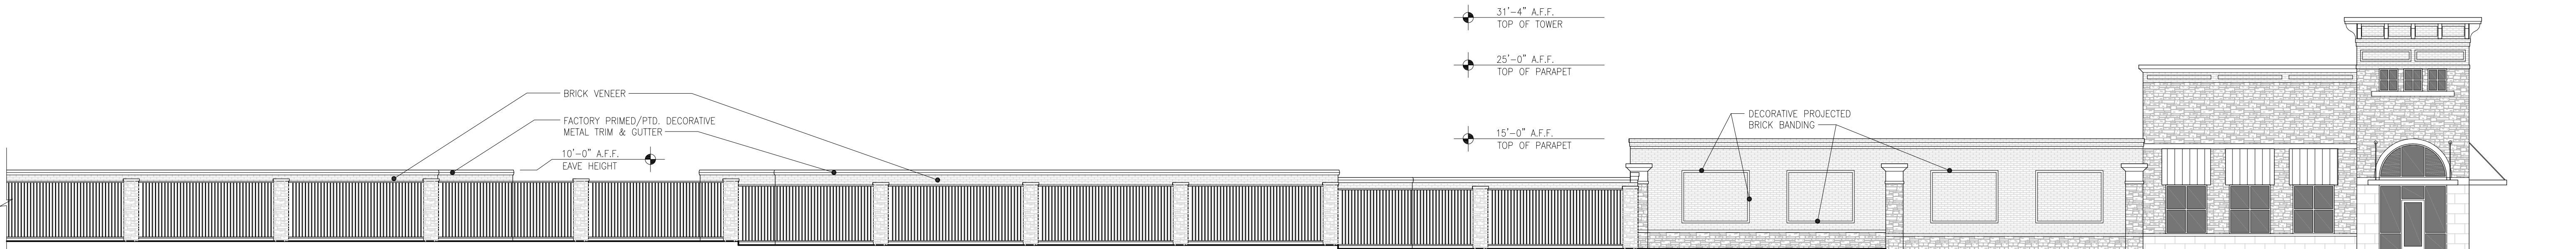

PARTIAL WEST ELEVATION (SOUTH PORTION)
SCALE: 3/32" = 1'-0"

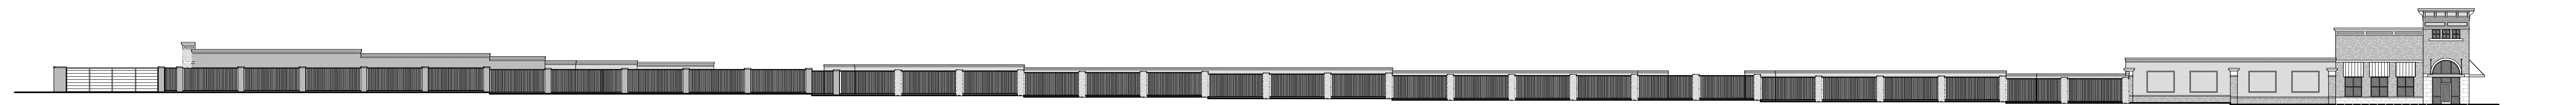

REDUCED FULL WEST ELEVATION
SCALE: NO SCALE

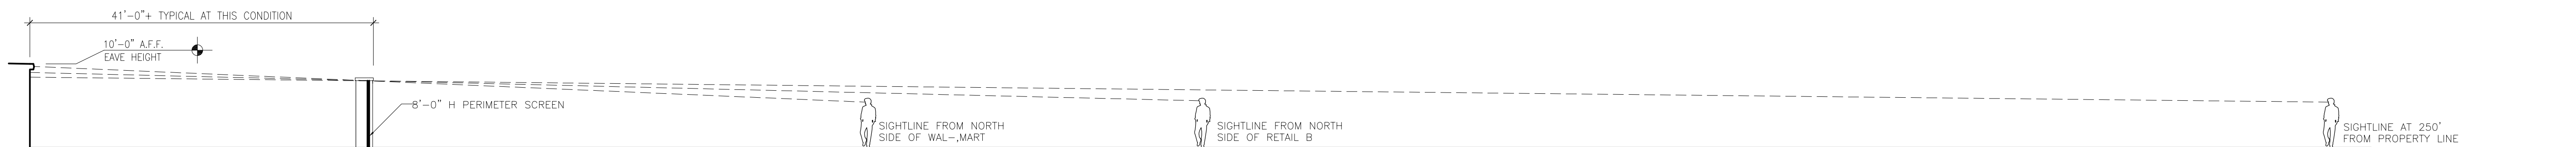

SITE VISIBILITY STUDY FOR BLDGS W/ 10' EAVE HEIGHTS (NO PARAPET)