




01 EAST ELEVATION
SCALE: 1" = 1/8"



02 WEST ELEVATION
SCALE: 1" = 1/8"

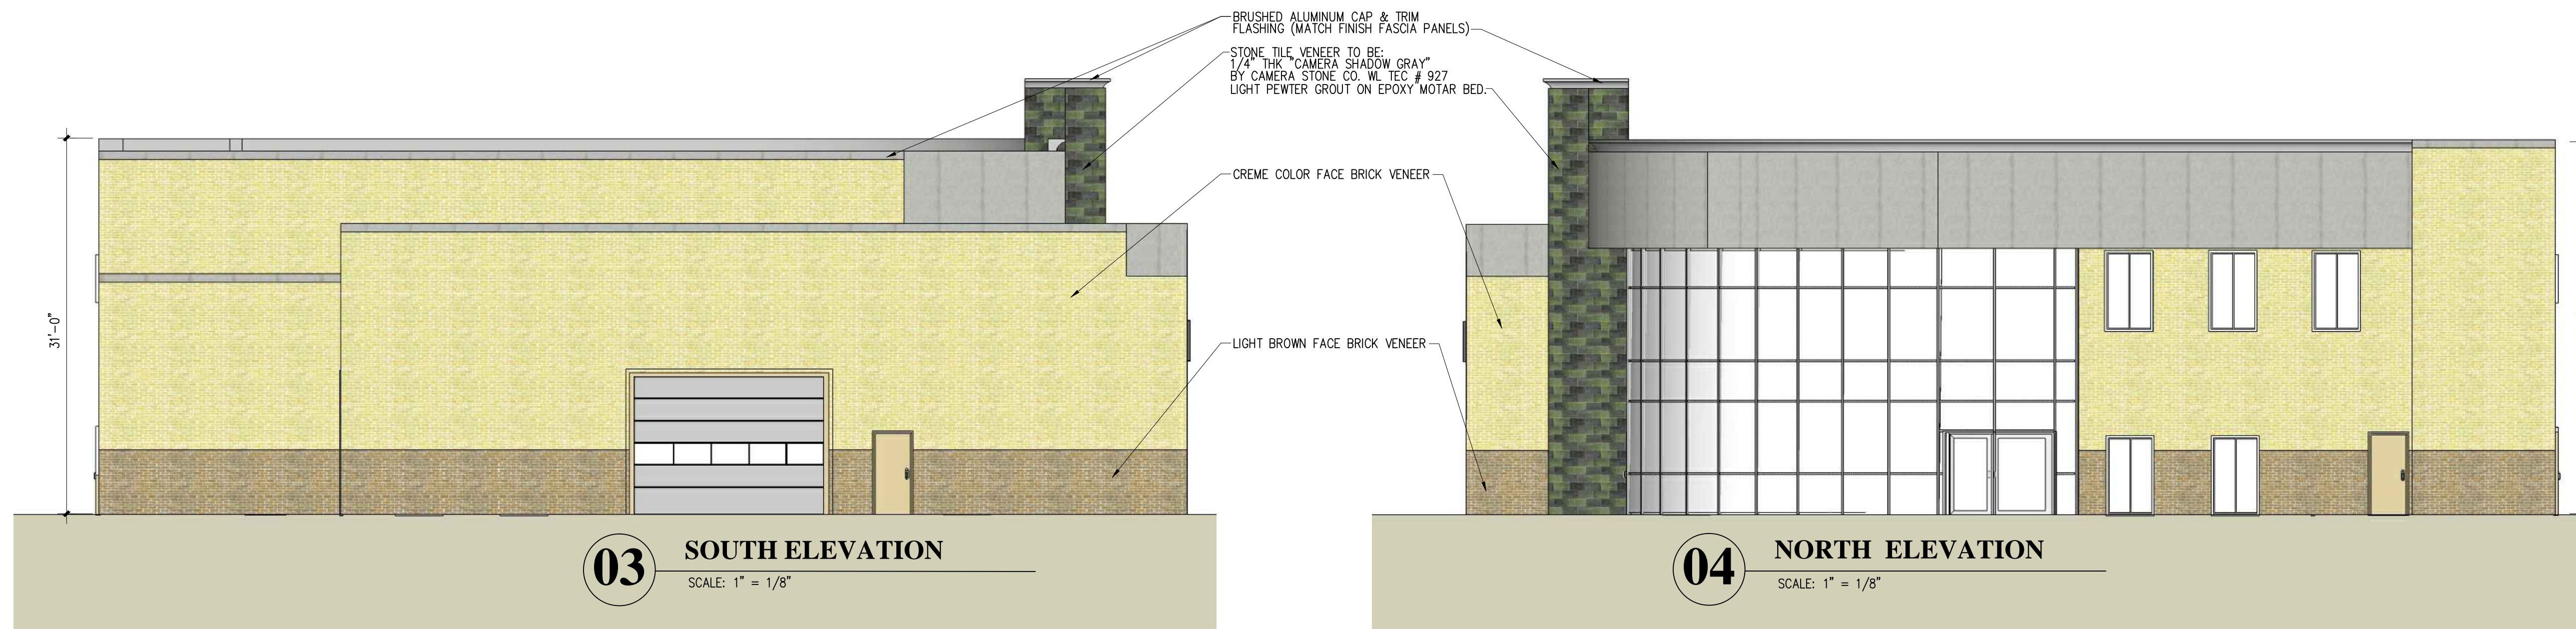

03 SOUTH ELEVATION
SCALE: 1" = 1/8"

04 NORTH ELEVATION
SCALE: 1" = 1/8"

ELEVATION KEY

EAST ELEVATION

TOTAL WALL AREA	4765.92 SF	
CURTAIN WALL AREA	757.25 SF	(15%) OF TOTAL WALL AREA
GLAZING AREA	313 SF	
SUB-TOTAL	3695.67 SF	
CREME BRICK VENEER	1971.84 SF	53%
LIGHT BROWN BRICK VENEER	613.22 SF	18%
SLATE TILE (BLUE/GREEN)	381.37 SF	10%
ALUMINUM COMPOSITE MATERIAL PANEL (ACM)	700.26 SF	19%
TOTAL MASONRY %	81%	

NOTE: FOR ALL NON RESIDENTIAL USES IN NON-INDUSTRIAL DISTRICTS AT LEAST 50% OF EACH WALL LESS THAN 24" SHALL BE COVERED WITH A MASONRY FINISH MATERIAL.

WEST ELEVATION

TOTAL WALL AREA	3404.63 SF	
WINDOW AREA	88.56 SF	
SUB-TOTAL	3409 SF	
CREME BRICK VENEER	78 %	
LIGHT BROWN BRICK VENEER	22 %	
TOTAL MASONRY %	100 %	

NOTE: FOR ALL NON RESIDENTIAL USES IN NON-INDUSTRIAL DISTRICTS AT LEAST 50% OF EACH WALL LESS THAN 24" SHALL BE COVERED WITH A MASONRY FINISH MATERIAL.

NORTH ELEVATION

TOTAL WALL AREA	3594.07 SF	
CURTAIN WALL AREA	852.75 SF	(23.7%) OF TOTAL WALL AREA
GLAZING AREA	135 SF	
SUB-TOTAL	2701.82 SF	
CREME BRICK VENEER	1606.17 SF	59%
LIGHT BROWN BRICK VENEER	390.15 SF	14%
SLATE (BLUE/GREEN)	226.04 SF	8%
ALUMINUM COMPOSITE MATERIAL PANEL (ACM)	576.5 SF	21%
TOTAL MASONRY %	81%	

NOTE: FOR ALL NON RESIDENTIAL USES IN NON-INDUSTRIAL DISTRICTS AT LEAST 50% OF EACH WALL LESS THAN 24" SHALL BE COVERED WITH A MASONRY FINISH MATERIAL.

SOUTH ELEVATION

TOTAL WALL AREA	3709.9 SF	
CURTAIN WALL AREA	241.3 SF	
SUB-TOTAL	3468.6 SF	
CREME BRICK VENEER	3131.34 SF	90.30%
LIGHT BROWN BRICK VENEER	209 SF	3.70%
SLATE (BLUE/GREEN)	209 SF	3.70%
ALUMINUM COMPOSITE MATERIAL PANEL (ACM)	128.29 SF	6.03%
TOTAL MASONRY %	97%	

NOTE: FOR ALL NON RESIDENTIAL USES IN NON-INDUSTRIAL DISTRICTS AT LEAST 50% OF EACH WALL LESS THAN 24" SHALL BE COVERED WITH A MASONRY FINISH MATERIAL.

NEW DEALERSHIP FOR
BRANDON TOMES SUBARU
MCKINNEY, TX

McINTOSH
ARCHITECTURE
INC.

michael j. mcintosh, jr., A.A.A.
7616 L.B.J. Freeway
Suite 600
Dallas, Texas 75251
(214) 954-9546



Seal

Project: 1104
File:
Date: 5/06/11
Scale:
Release Dates

Sheet Name
**EXTERIOR
RENDERED
ELEVATIONS**

Sheet Number
A-1