

PROJECT SUMMARY:

SITE SUMMARY:





GROSS AREA	+/- 13.2 ac
TOTAL UNITS	128 units
DENSITY	9.70 ac

PRODUCT SUMMARY:

Type	Total	BR./ UNIT	TOTAL
- Plan 1	31 units (24.2%)	1	31 (13.9%)
- Plan 2	31 units (24.2%)	1	31 (13.9%)
- Plan 3	38 units (29.7%)	2	76 (34.3%)
- Plan 4	13 units (10.2%)	3	39 (17.6%)
- Plan 5	15 units (11.7%)	3	45 (20.3%)
128 units (100%)			222 bedrooms (100%)


PARKING SUMMARY:

- Plan 1	0 spaces
- Plan 2	0 spaces
- Plan 3 (1-car garage + 1 on driveway)	76 spaces
- Plan 4 (2-car garage + 2 on driveway)	52 spaces
- Plan 5 (1-car garage + 1 on driveway)	30 spaces
Surface Parking:	128 spaces
Total: 286 Spaces (2.23 Ratio)	

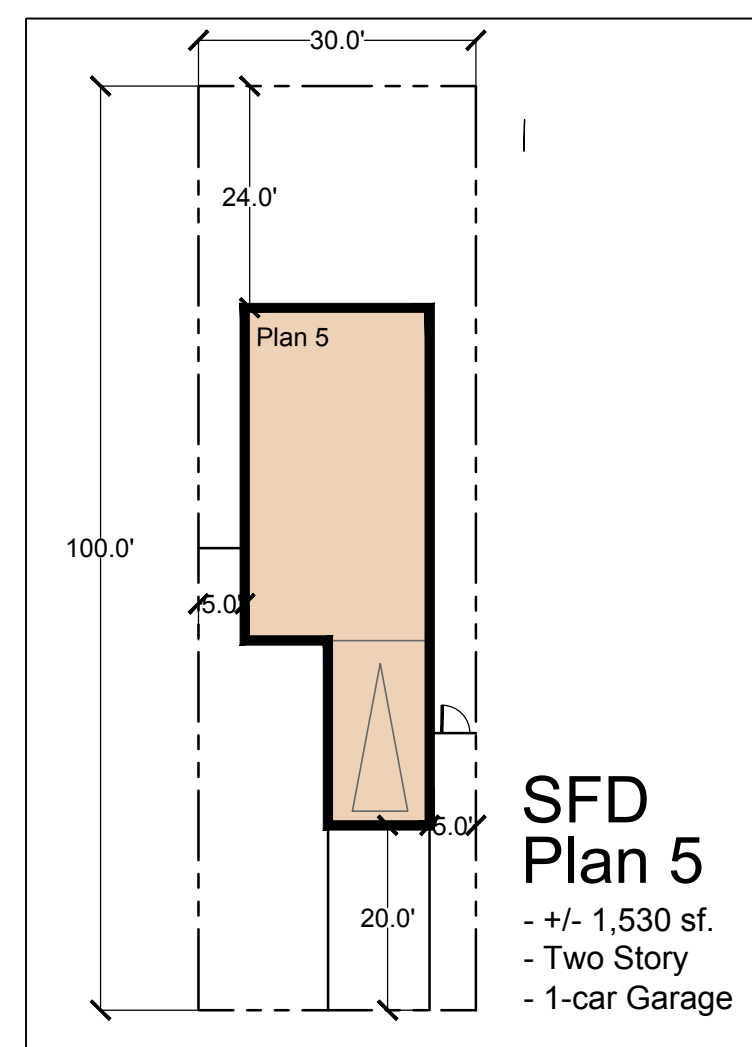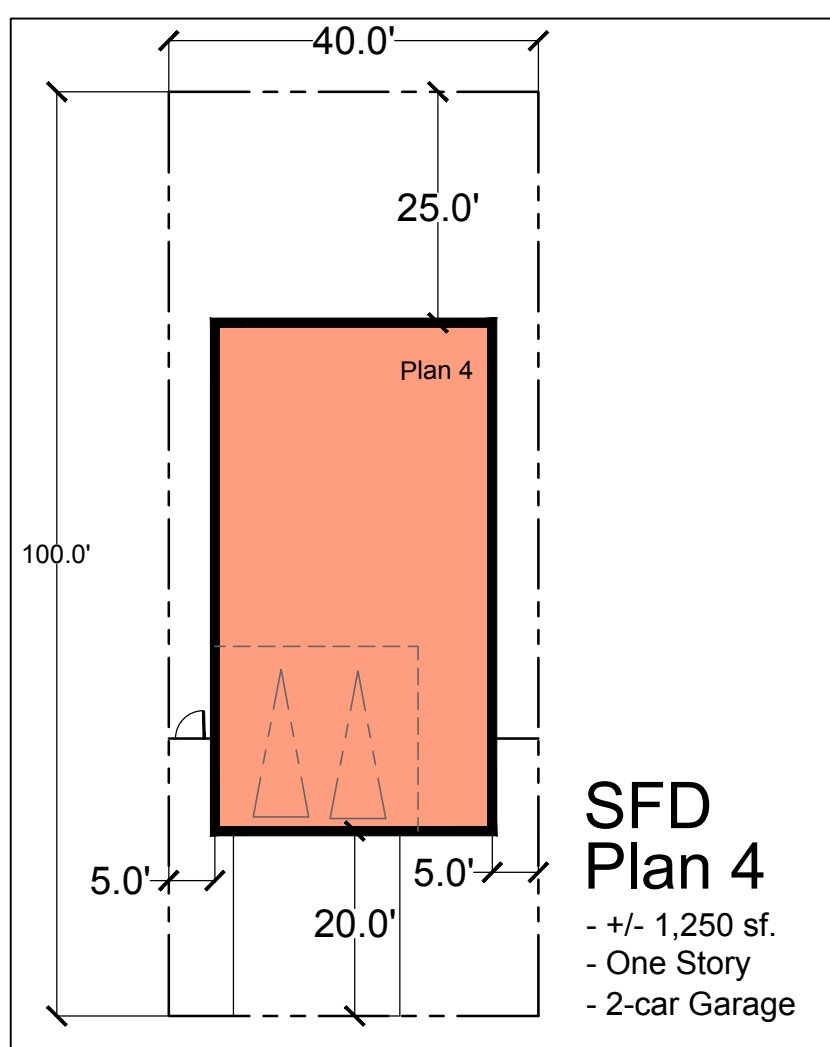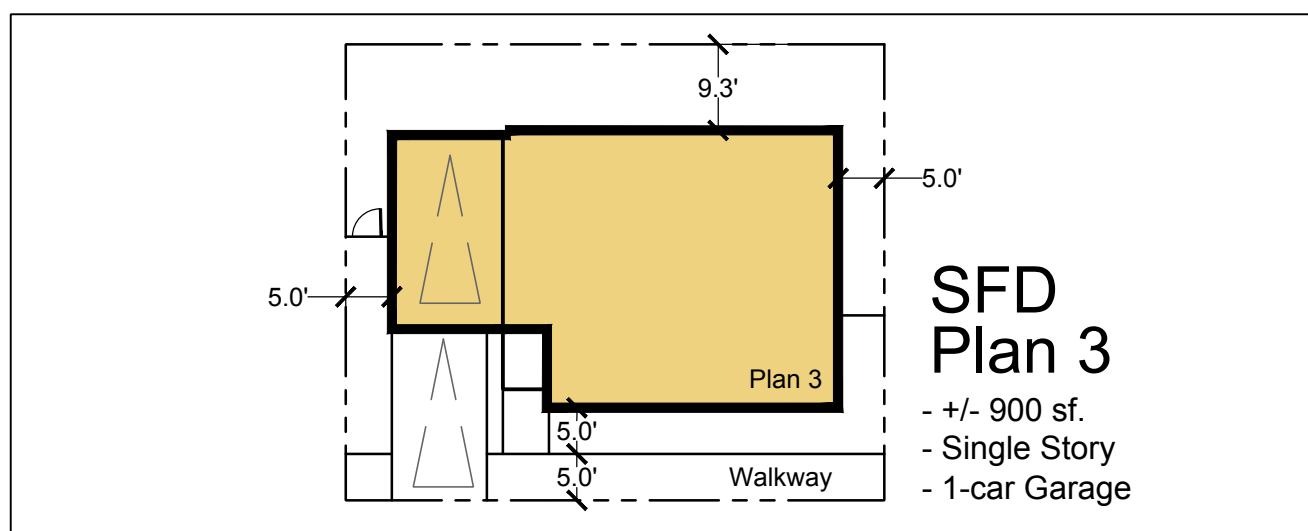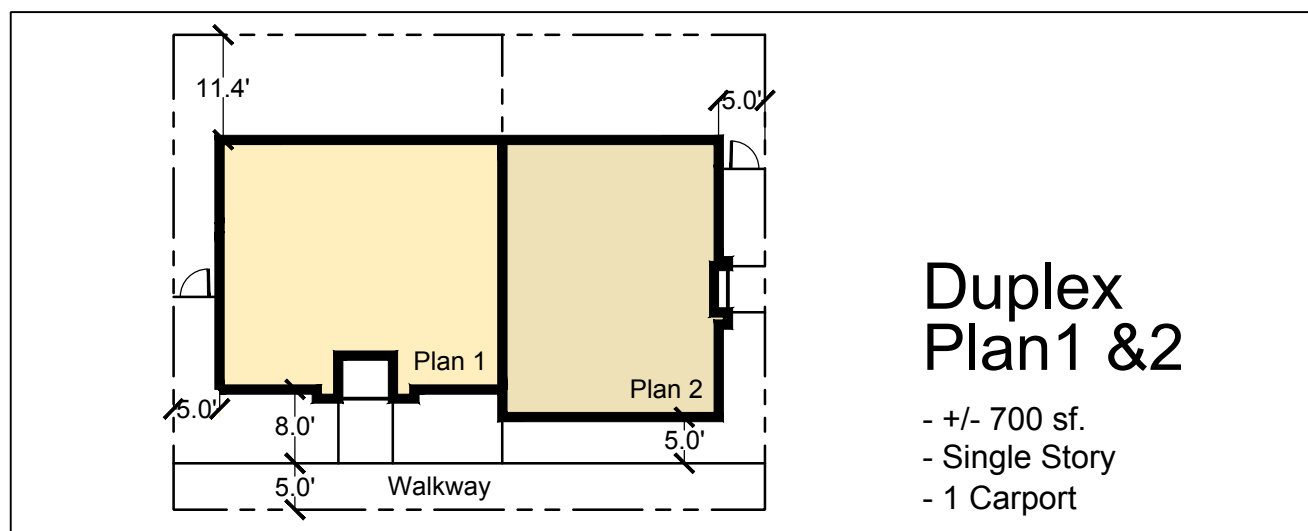

PRODUCT TYPOLOGY

SCALE: 1"=20'

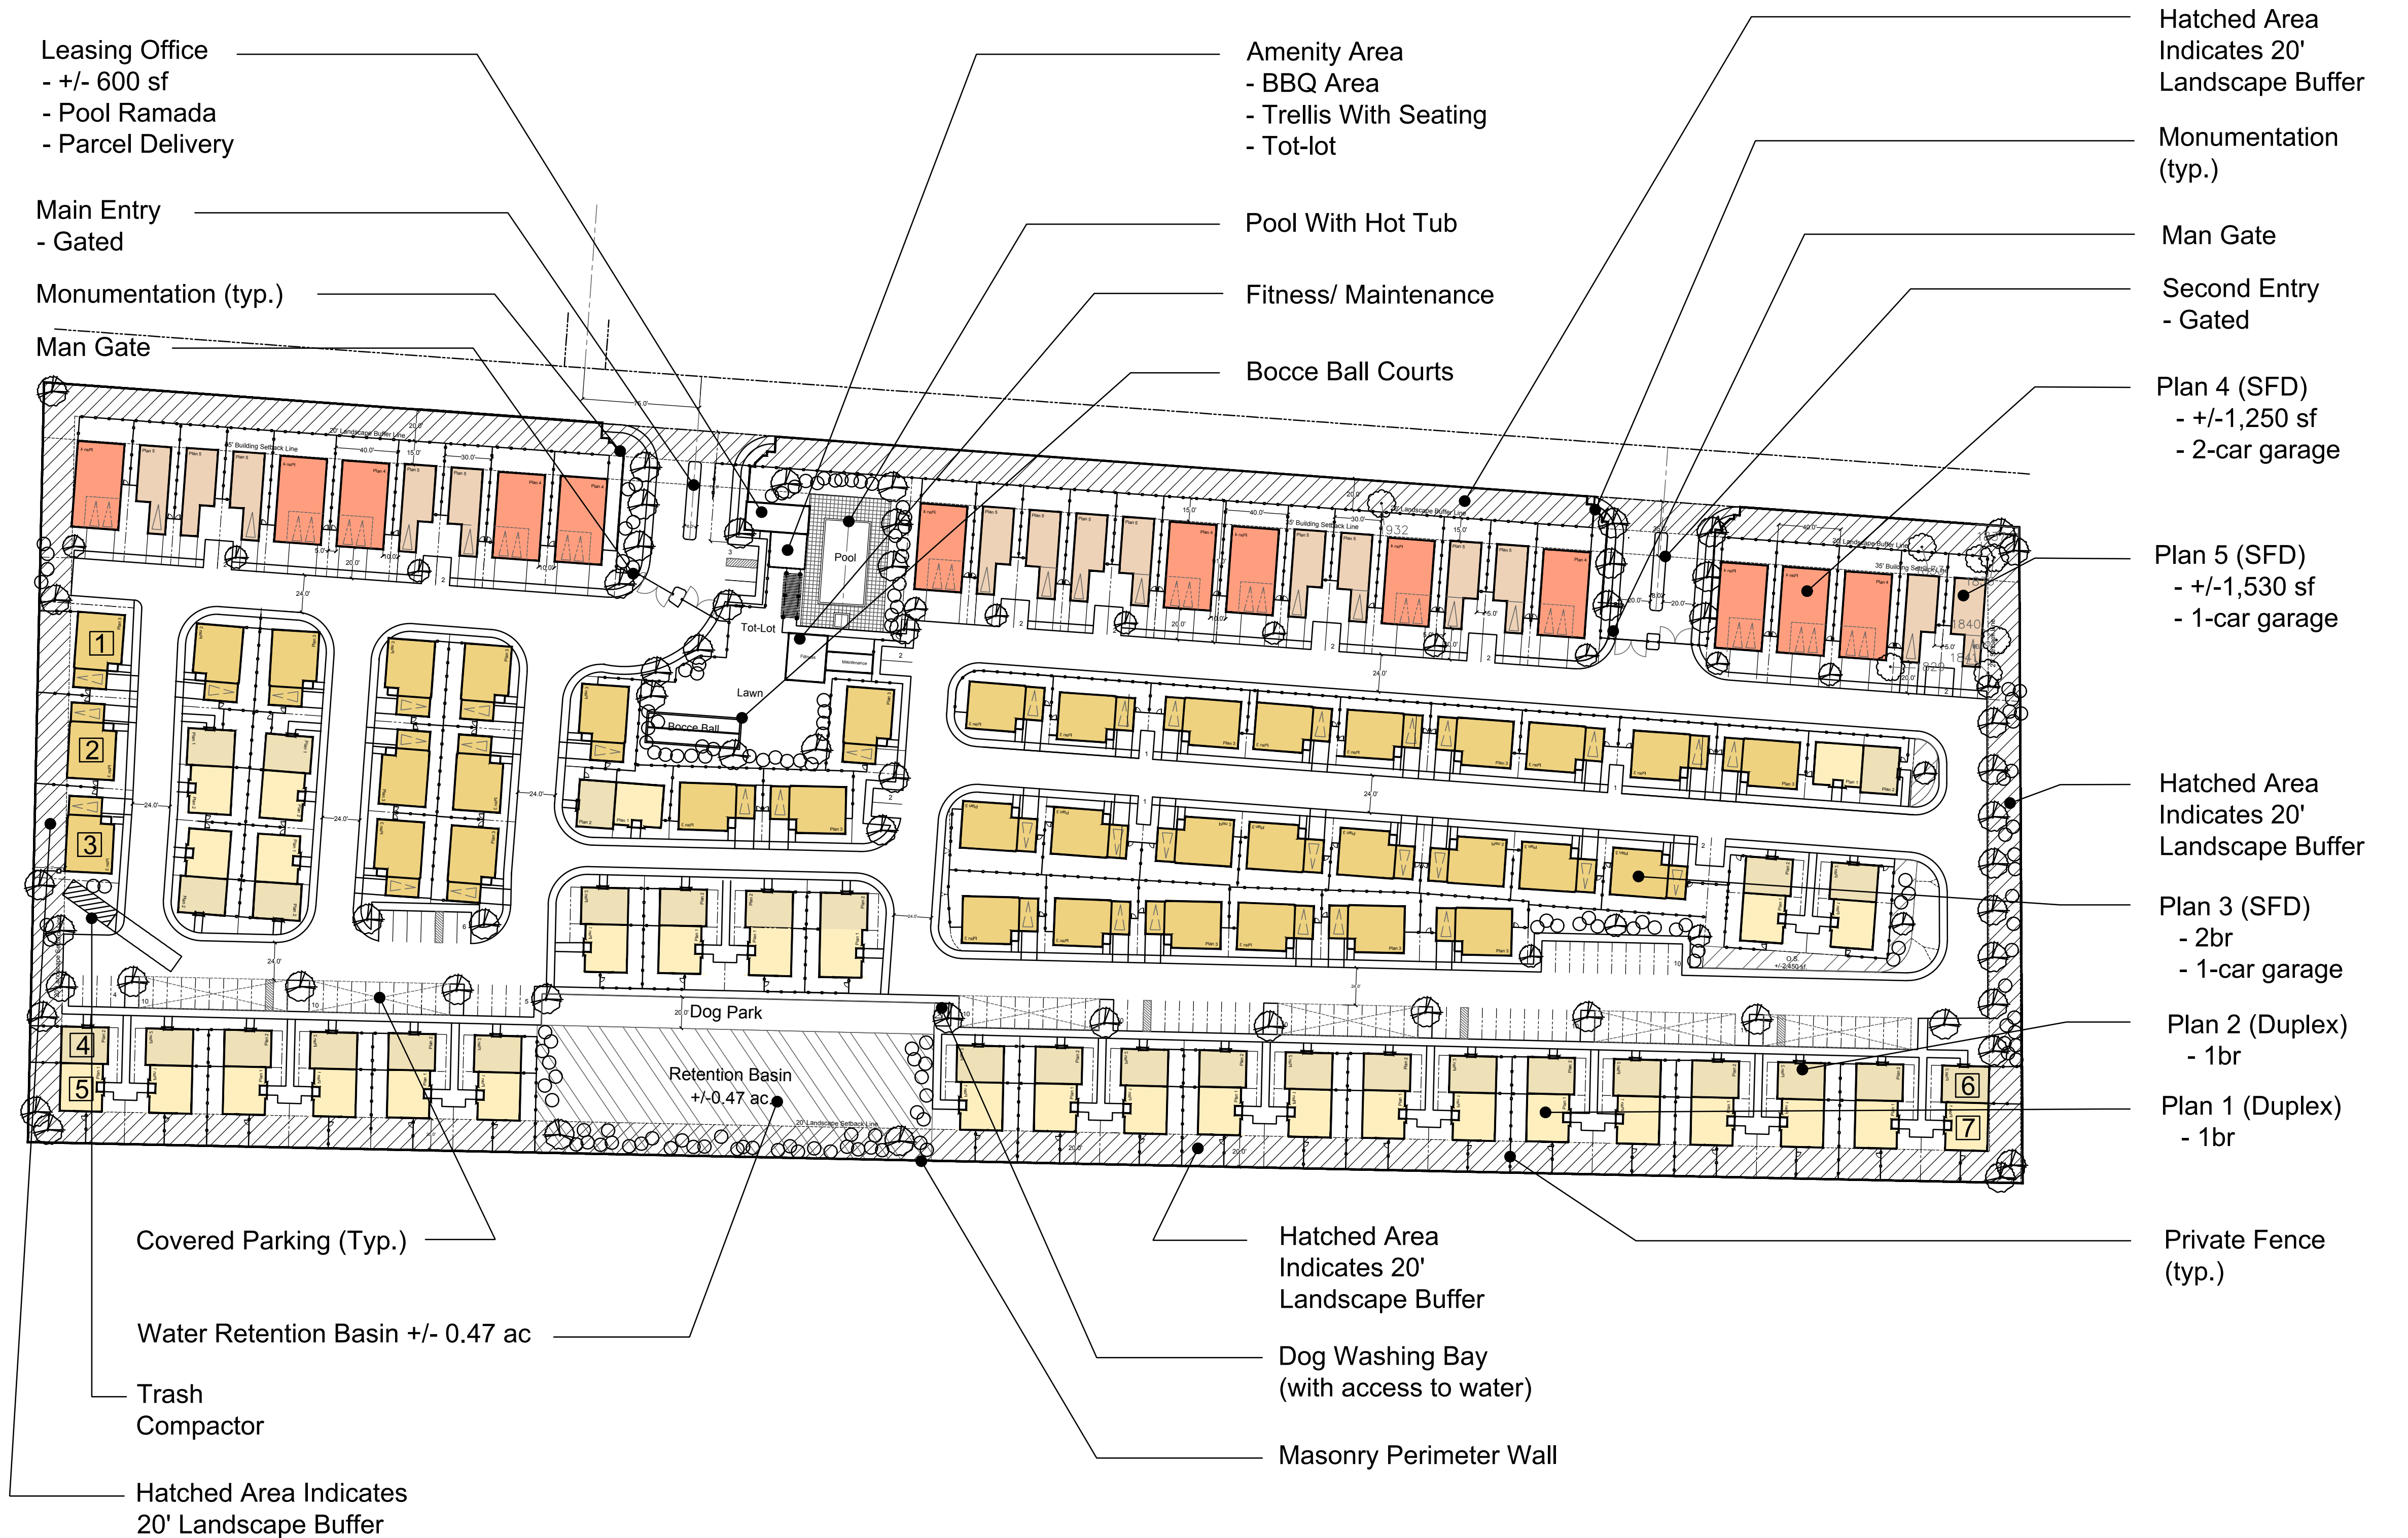


CONCEPTUAL SITE PLAN - 128 UNITS

SFD = 66 units
 SFA = 62 units

EXHIBIT A - LAYOUT

NOTE: Proposed property location, boundary lines, and shape of the parcel shown in this study are for graphic reference only and may be subject to change pending on owner's final surveying map.

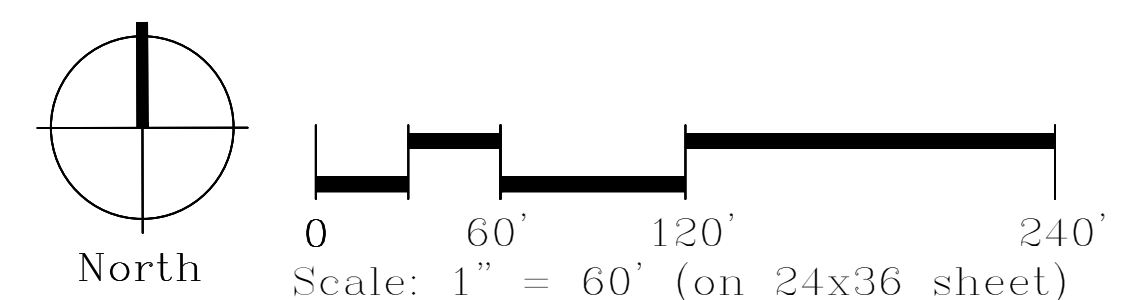

DWB INVESTMENT

McKinney Rockhill
 Collin County, Texas

