



davidbaca  
STUDIO

# Jenkins Marketplace Self-Storage

Stacy Road & Custer Road, McKinney, Texas


100 NORTH TRAVIS STREET, NO. 500A, SHERMAN, TEXAS 75090

e david@davidbacastudio.com


f 903 893 5866

t 903 893 5800


exterior elevations along property perimeter with perimeter screening

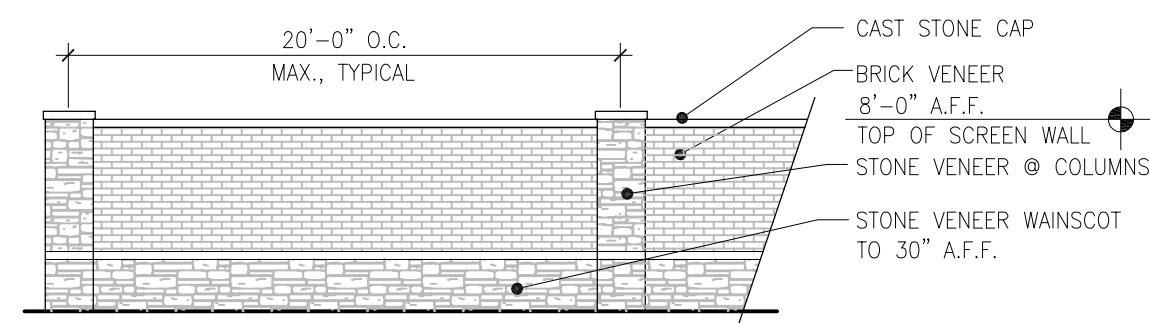

SECTION OF MASONRY SCREEN WALL, TYPICAL  
SCALE: 1/8" = 1'-0"

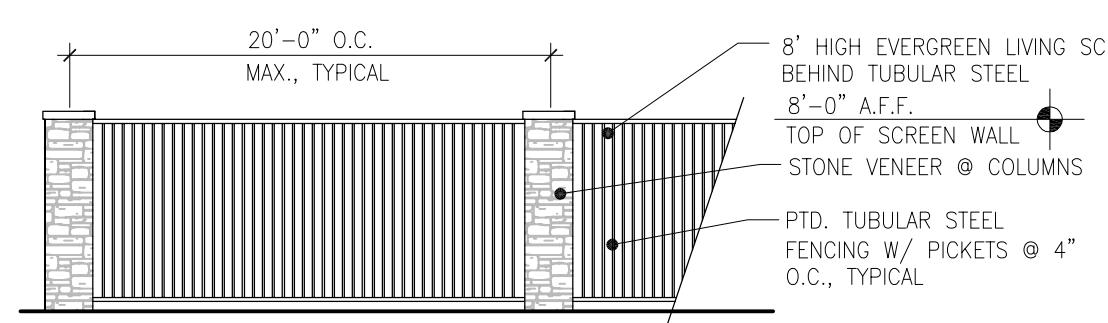

SECTION OF TUBULAR STEEL SCREEN WALL, TYPICAL  
SCALE: 1/8" = 1'-0"

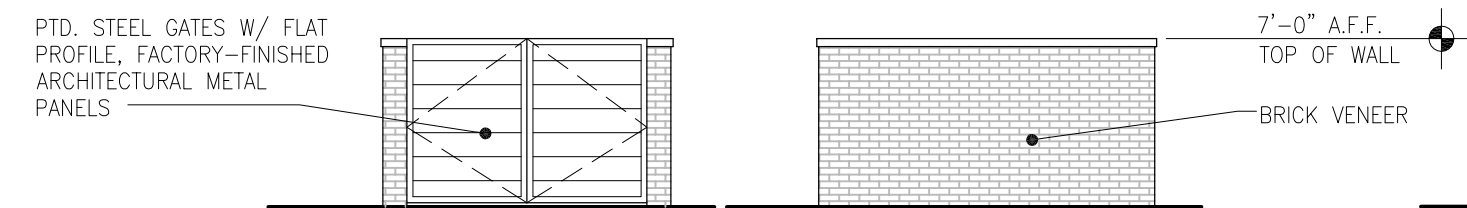


DUMPSTER SCREEN ELEVATIONS, TYP.  
SCALE: 1/8" = 1'-0"


NOTE:  
ROOF OFFSETS ARE SHOWN GRAPHICALLY TO EXPRESS THE DESIGN INTENT, HOWEVER, ADJUSTMENTS IN THE ROOF OFFSET LOCATIONS WILL BE FINALIZED DURING PREPARATION OF CONSTRUCTION DOCUMENTS, AS MAY BE REQUIRED, DUE TO EXISTING GRADE OR GRADE MODIFICATIONS.




STACY ROAD (SOUTH) ELEVATION  
SCALE: 1/8" = 1'-0"

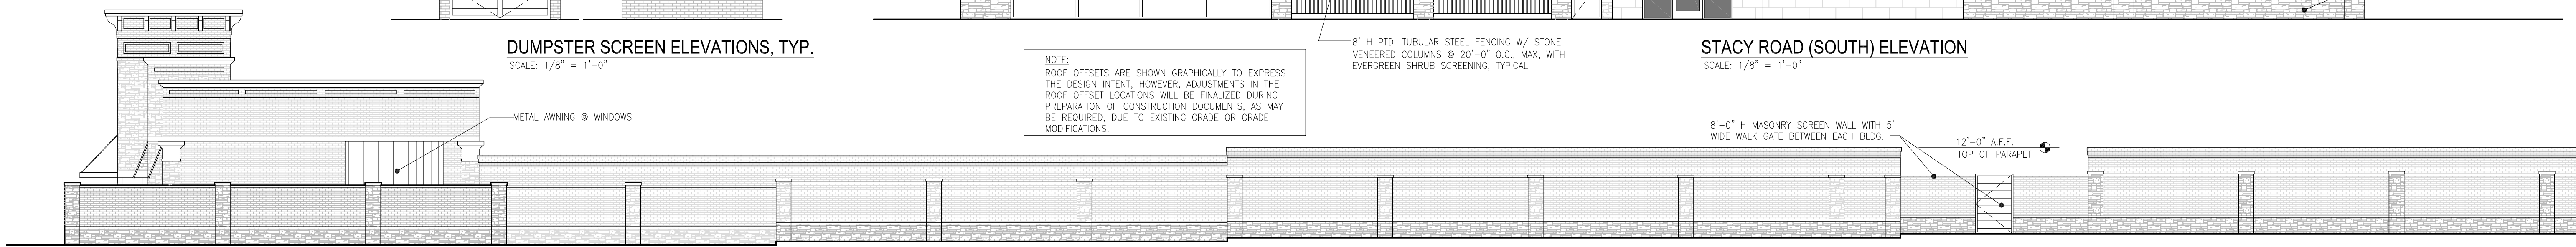


PARTIAL EAST ELEVATION (SOUTH SECTION)  
SCALE: 3/32" = 1'-0"

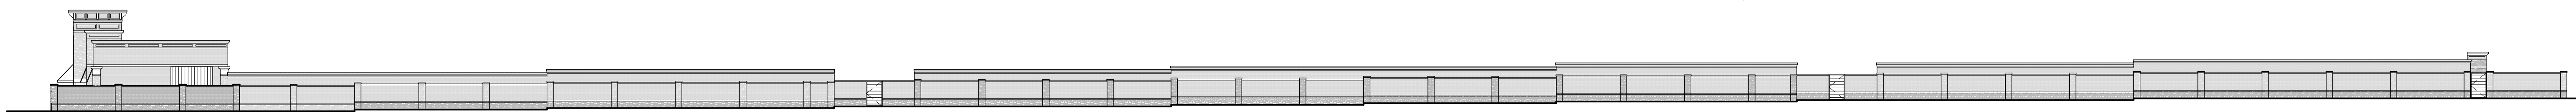


REDUCED FULL EAST ELEVATION  
SCALE: NO SCALE

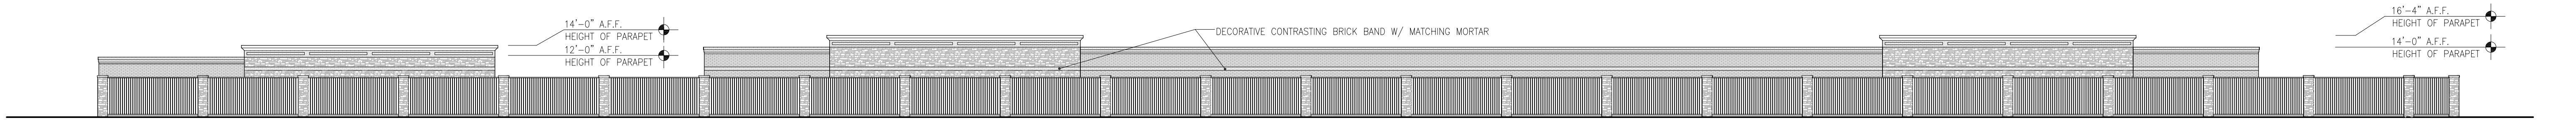


FULL NORTH ELEVATION  
SCALE: 1/16" = 1'-0"

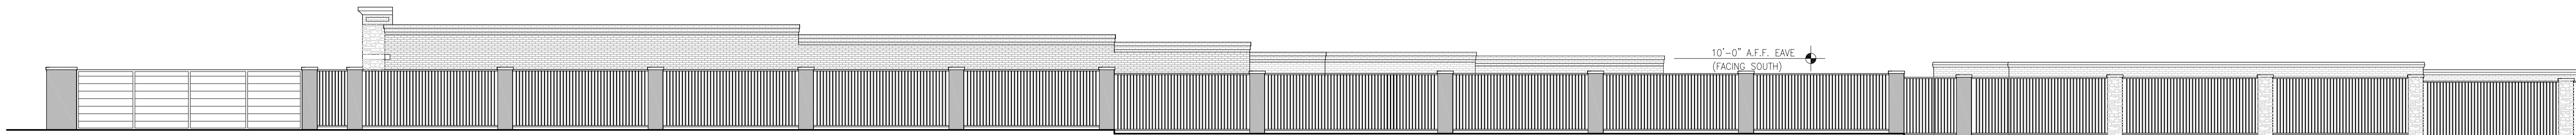


PARTIAL WEST ELEVATION (NORTH PORTION)  
SCALE: 3/32" = 1'-0"

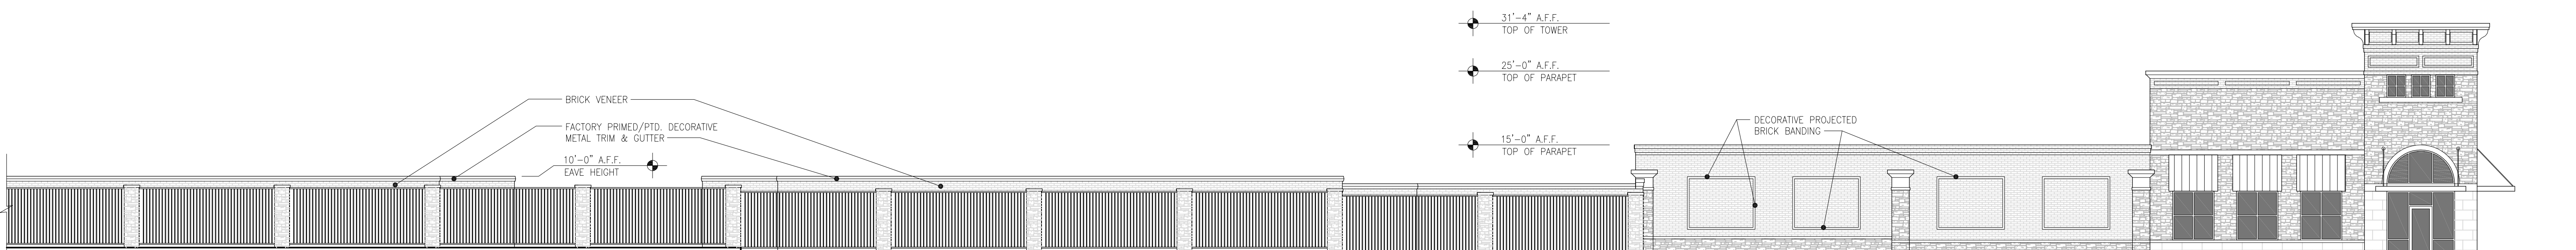

PARTIAL WEST ELEVATION (SOUTH PORTION)  
SCALE: 3/32" = 1'-0"

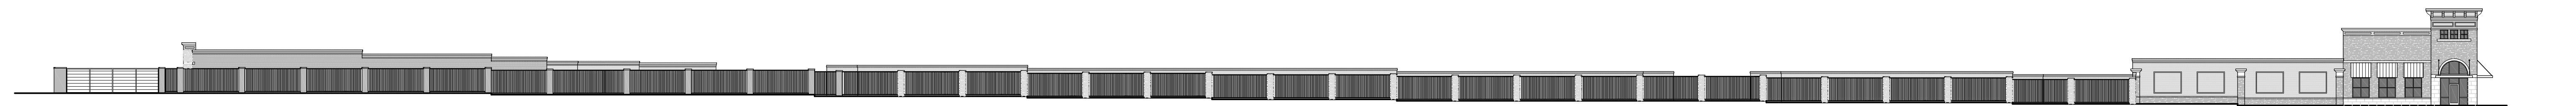

REDUCED FULL WEST ELEVATION  
SCALE: NO SCALE

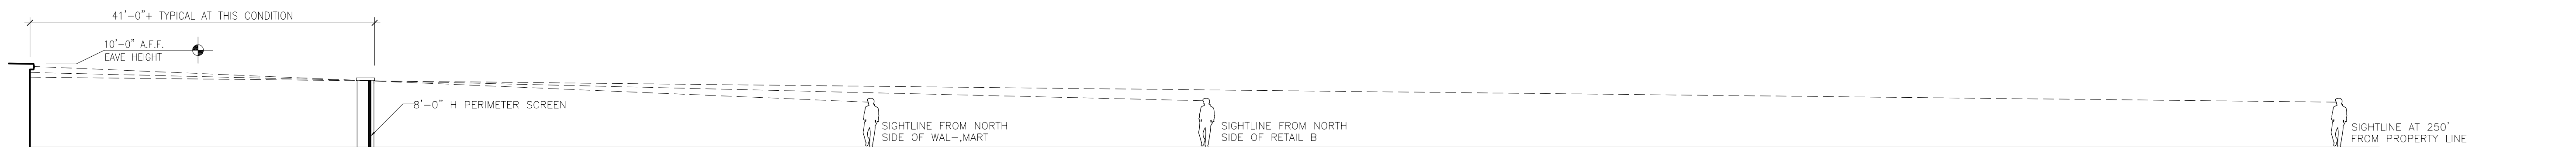

SITE VISIBILITY STUDY FOR BLDGS W/ 10' EAVE HEIGHTS (NO PARAPET)

PROJECT NUMBER	1512
DATE	11.23.15
SHEET NUMBER	SUP-1