

PRAXIS3
architecture + multidisciplinary design

100 Peachtree St NW
Suite 1450
Atlanta, GA 30303

404-875-4500 tel
404-876-8884 fax

Copyright (c) 2018 Praxis3 Architecture Corp

All reports, plans, specifications, computer files, field data, notes and other documents and instruments prepared by Praxis3 Architecture Corp shall retain all common law, statutory and other reserved rights, including copyright thereof.

This drawing may not be reproduced in whole or in part without written permission of Praxis3 Architecture Corp. It is to be returned upon request. Scales as stated are valid on the original drawings.

Rev	Date	Comments
	06.01.18	Variance Submittal
	07.06.18	Variance Revision 1
	07.13.18	Variance Revision 2

Client:

AutoNation

200 SW 1st Ave, Suite 1400,
Ft Lauderdale, FL 33301


Project Number: 17187
Project Name:

**Porsche
McKinney**

4801 S Hardin Boulevard
McKinney, TX 75070


Sheet Title:
Exterior Elevations

Sheet Number:
A4

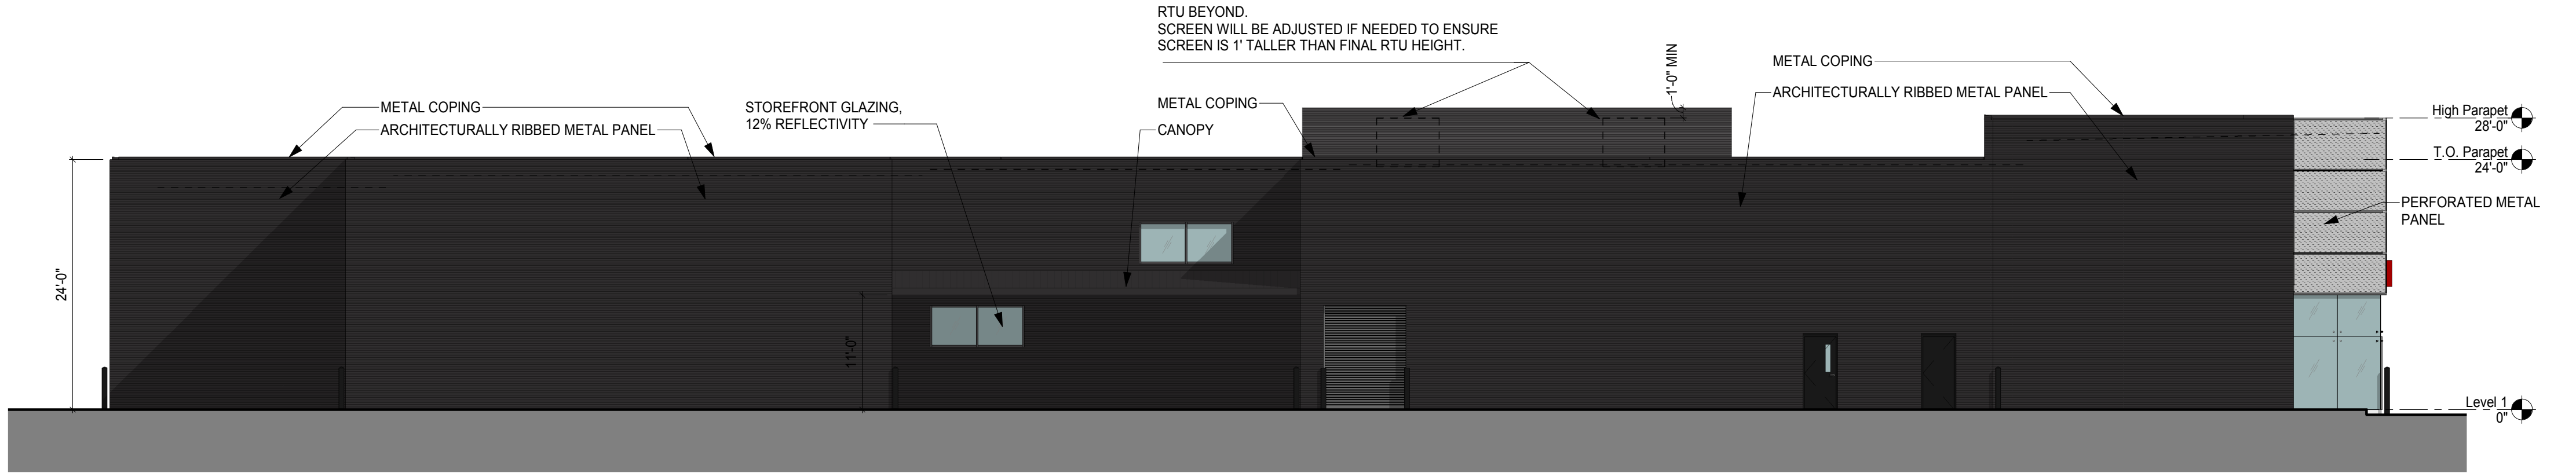


WEST FACADE MATERIAL PERCENTAGES:
METAL PANEL 100%

2
A4.1 West Elevation - Color
3/32" = 1'-0" RE: 1/A201

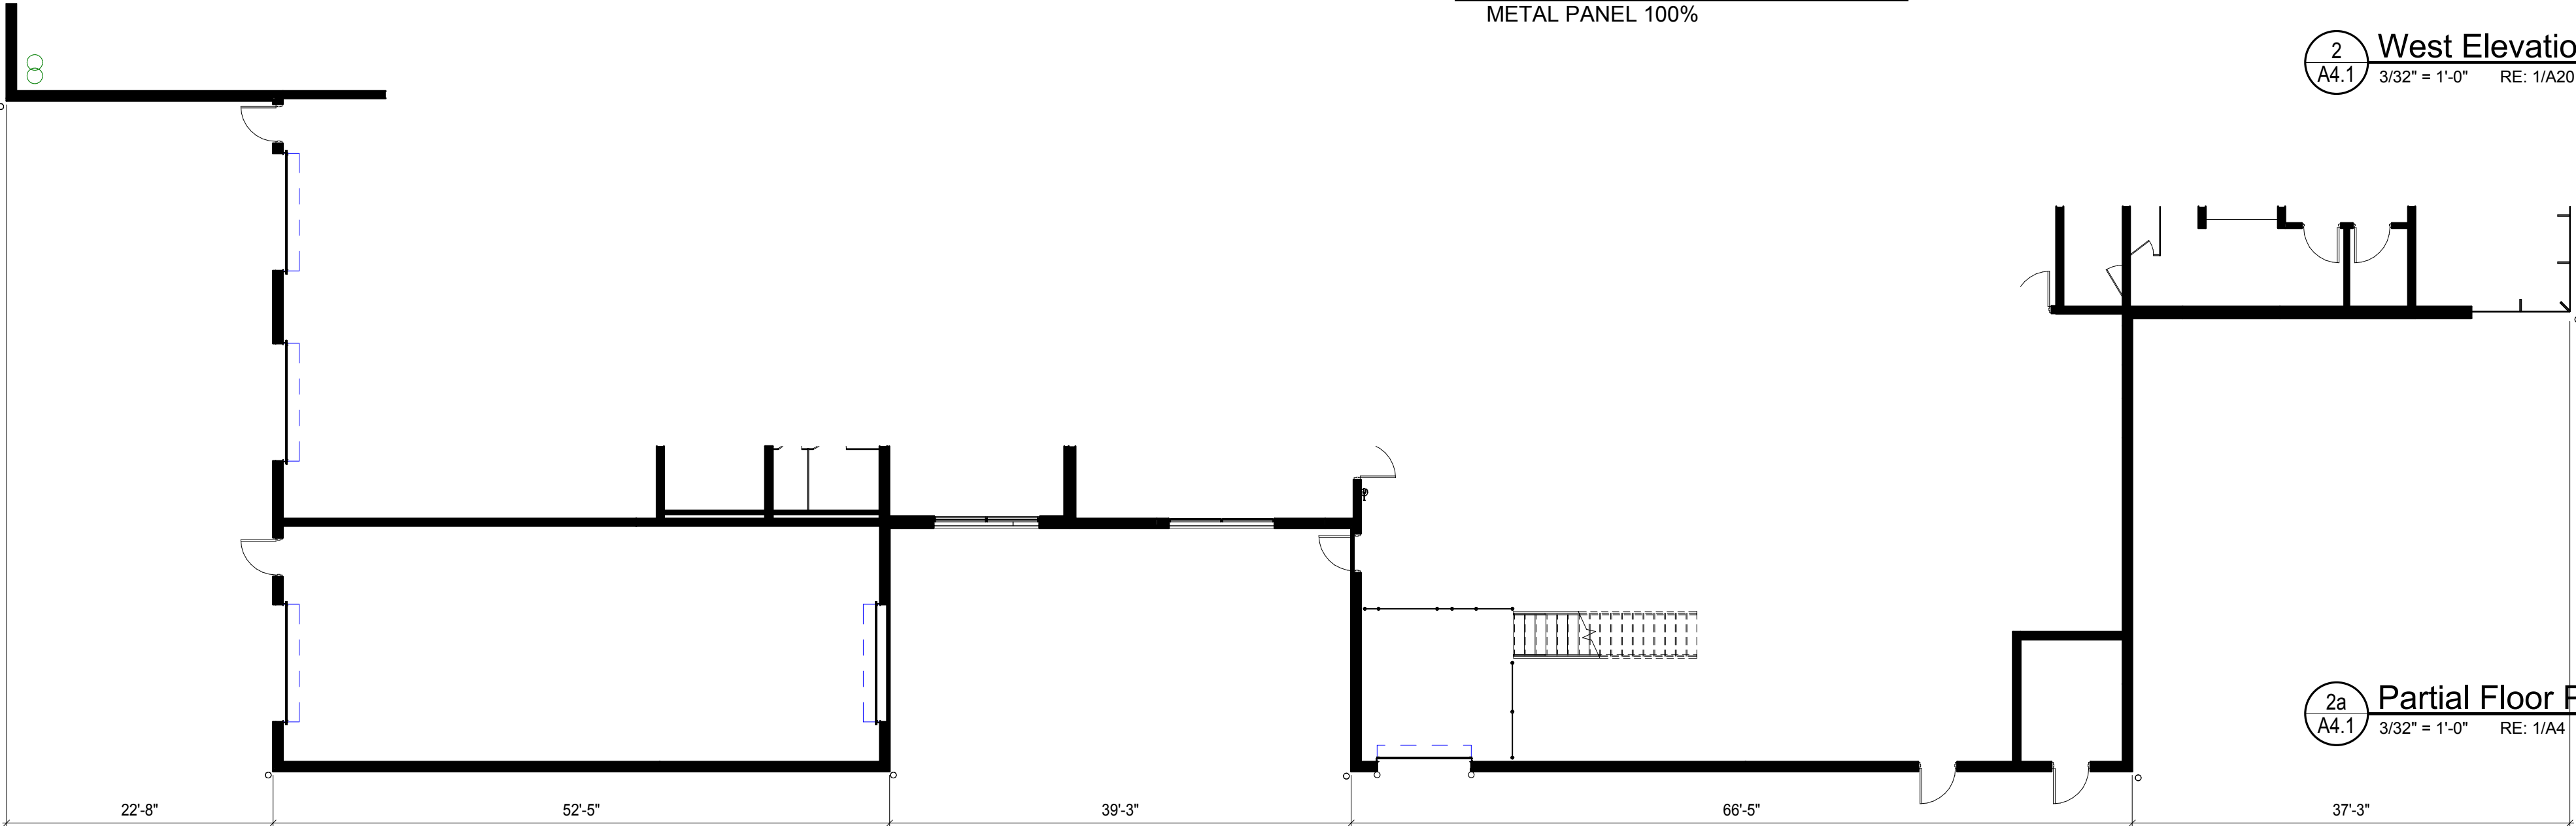


2a
A4.1 Partial Floor Plan - West
3/32" = 1'-0" RE: 1/A4

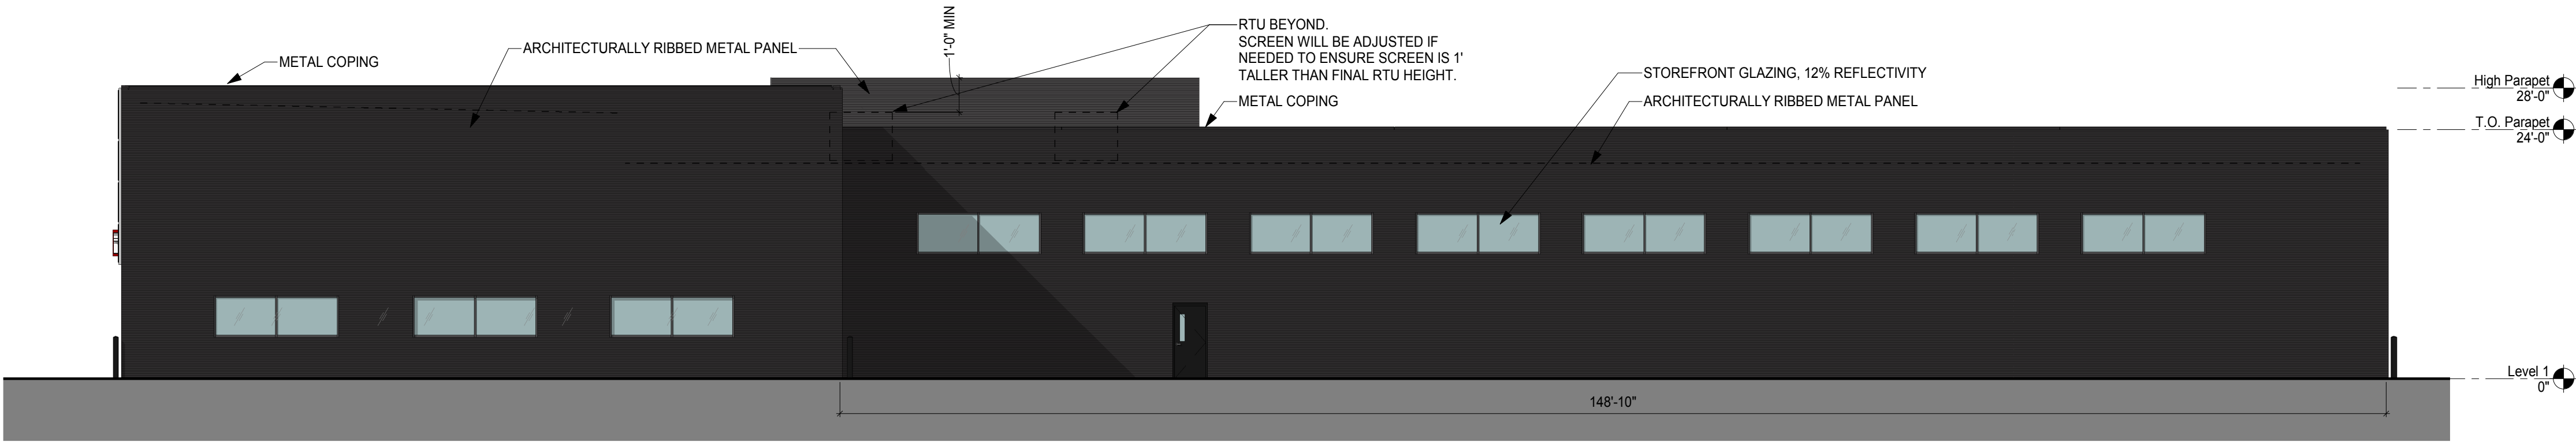


EAST FACADE MATERIAL PERCENTAGES:
METAL PANEL 100%

1
A4.1 East Elevation - Color
3/32" = 1'-0" RE: 1/A201

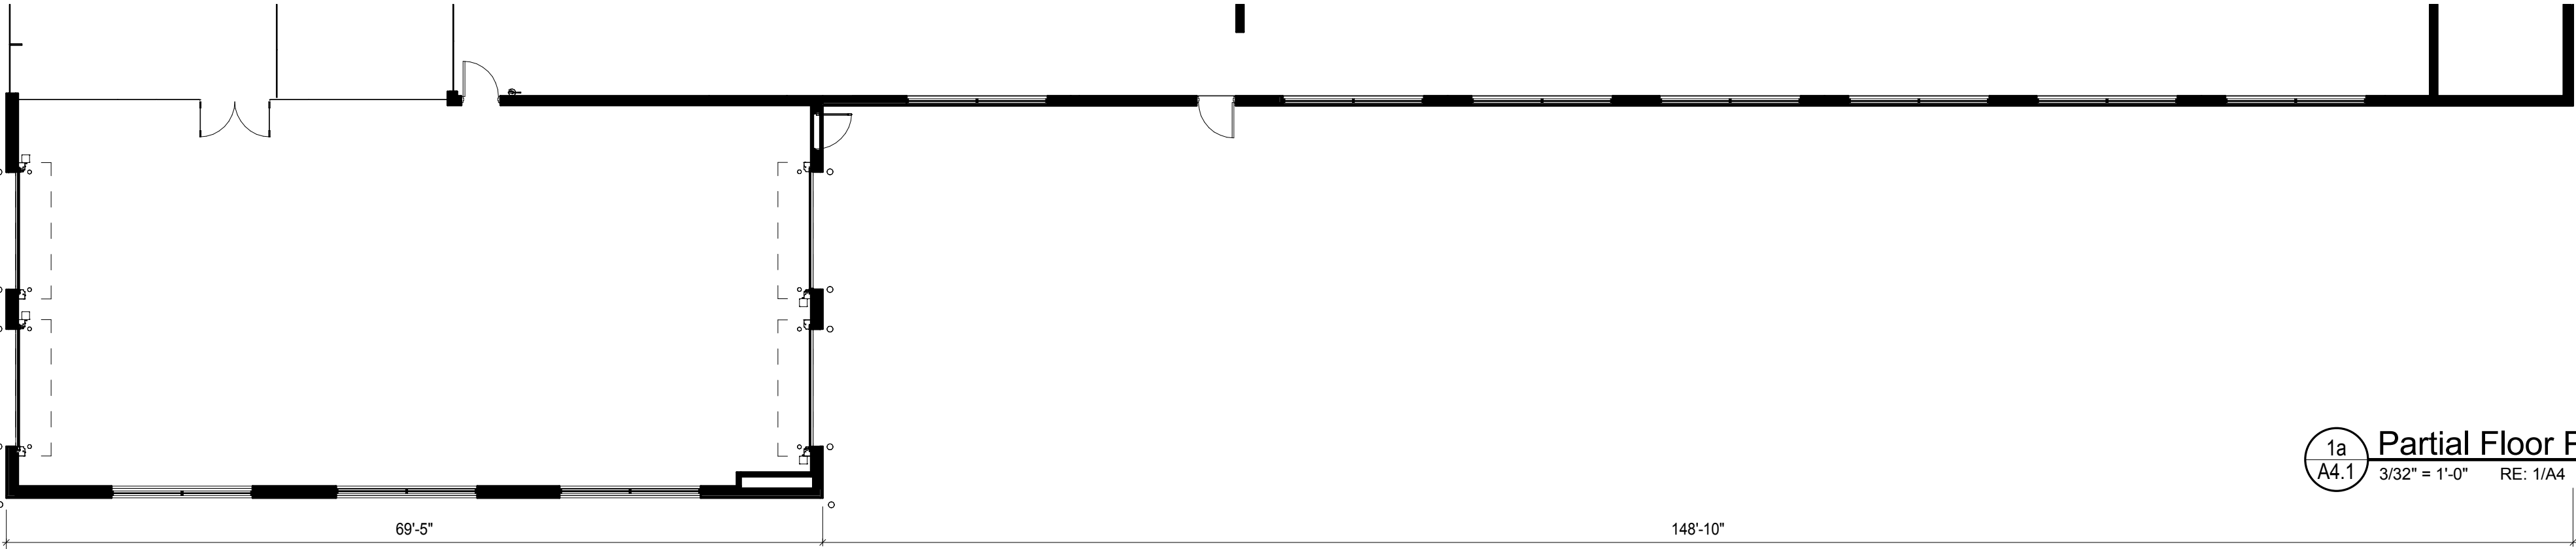

1a
A4.1 Partial Floor Plan - East
3/32" = 1'-0" RE: 1/A4

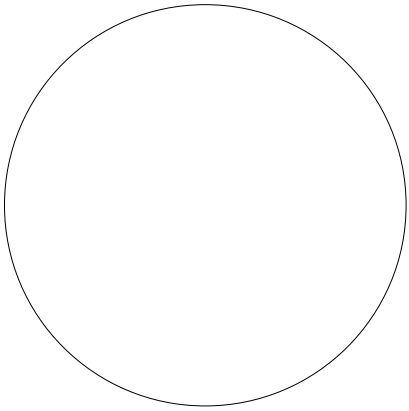

Rev	Date	Comments
	07.06.18	Variance Revision 1
	07.13.18	Variance Revision 2

Client:

AutoNation

200 SW 1st Ave, Suite 1400,
Ft Lauderdale, FL 33301

Project Number: 17187
Project Name:

**Porsche
McKinney**

4801 S Hardin Boulevard
McKinney, TX 75070

Sheet Title:
Exterior Elevations

Sheet Number:

A4.1