



DRAWN BY: JAMES
 CHECKED BY: JAMES
 DATE: 03/20/25
 PROJECT: 060077800
 SHEET: L5.02

This document, together with the concepts and designs presented herein, is an instrument of service, is intended only for the specific purpose and client for which it was prepared. Reuse of and improper reliance on this document without written authorization and permission by Kimley-Horn and Associates, Inc. shall be without liability to Kimley-Horn and Associates, Inc.

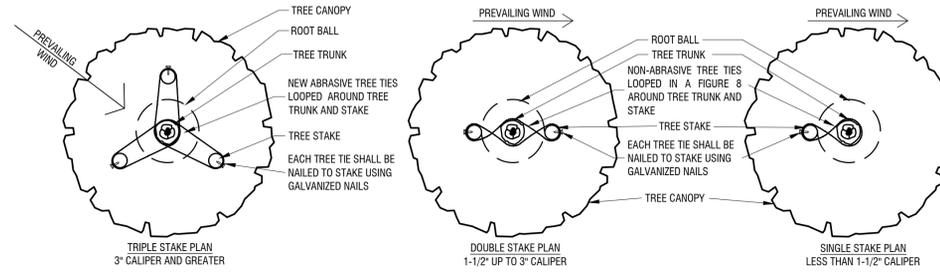


- NOTES:**
1. THIS DETAIL IS FOR TREE STAKING ONLY. REF. DETAIL A THIS SHEET FOR TYPICAL TREE PLANTING.
 2. REFERENCE PLANTING SPECIFICATIONS FOR ADDITIONAL INFORMATION.
 3. LOCATE ALL STAKES OUTSIDE OF ROOTBALL. DO NOT DRIVE STAKES INTO ROOTBALL.
 4. STAKE MUST BE DRIVEN MIN. 24" INTO SOIL.
 5. ALL MULTI-TRUNK TREES SHALL BE TRIPLE STAKED.

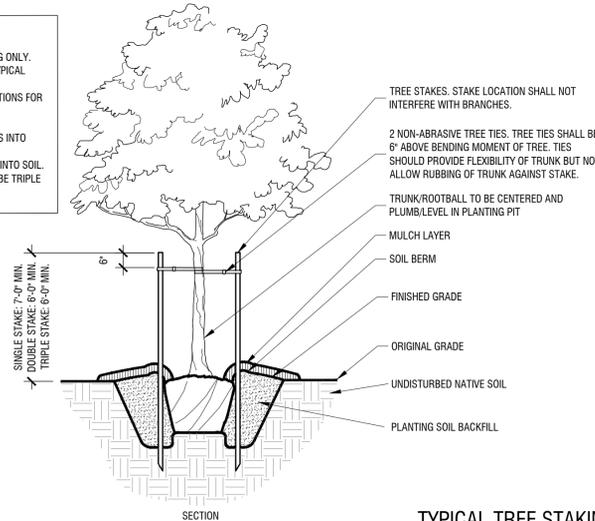

TYPICAL TREE STAKING
Scale: NTS

- NOTES:**
1. REF. PLANTING SPECIFICATIONS FOR ADDITIONAL INFORMATION.
 2. PERFORM PERCOLATION TEST PER PLANTING SPECIFICATIONS. IF SUBSURFACE DRAINAGE PROBLEMS ARE ENCOUNTERED, NOTIFY PROJECT LANDSCAPE ARCHITECT.
 3. SEE ROOTBALL PREPARATION DETAILS FOR ADDITIONAL INFORMATION.
 4. SEE TREE PRUNING DETAILS FOR ADDITIONAL INFORMATION.

- SET ROOTBALL ON UNDISTURBED STABLE SUBSOIL SO THAT TOP OF ROOTBALL IS 2-3" ABOVE FINISHED GRADE. STABILIZE/PLUMB TREE BY TAMPING SOIL FIRMLY AROUND THE LOWER 1/4 OF THE ROOTBALL.
- FOR CONTAINER STOCK: REMOVE ENTIRE CONTAINER.
 - FOR BAG STOCK: COMPLETELY REMOVE TOP 1/2 OF THE ENTIRE WIRE BASKET. COMPLETELY REMOVE ALL BURLAP/SYNTHETIC FABRICS AND STRAPPING.

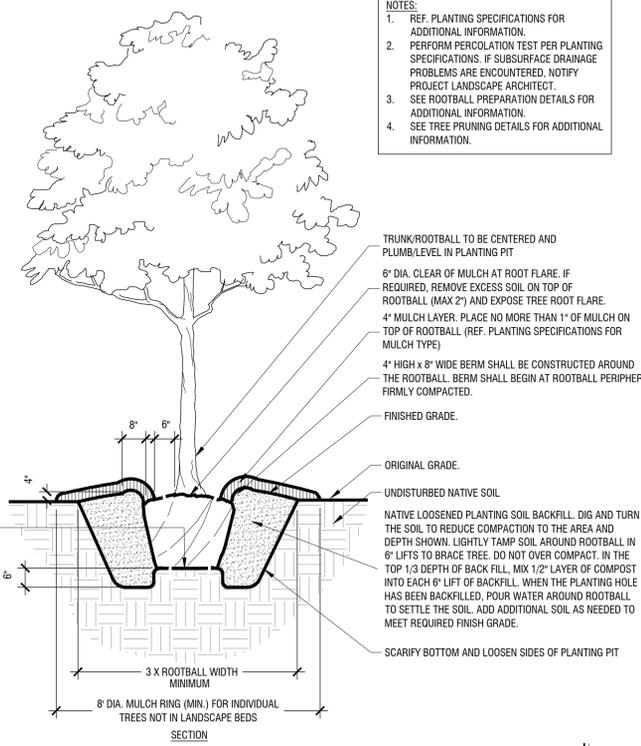

TYPICAL TREE PLANTING
Scale: NTS

SITE PLAN
PROJECT SQUARE
BLOCK 22
 Being 0.9206 Acres Out Of The
 WILLIAM DAVIS SURVEY
 Abstract No. 248
 City of McKinney, Collin County, Texas
 City Project No. SITE2026-0011
 Submitted: February 2nd, 2025

Owner: Michael & Nancy Malone
 2607 W Point
 McKinney, Texas 75070
 Contact: Michael Malone
 Phone: (561)900-3686

Developer: RG McKinney, LLC
 215 E Main St
 Lakeland, Florida 33801
 Contact: Neil Buck
 Phone: (561)900-3686

Engineer: Kimley-Horn and Associates, Inc.
 260 East Davis Street, Suite 100
 McKinney, Texas 75069
 Contact: John Tedesco, P.E.
 Phone: (469)301-2597

No.	REVISIONS	DATE	BY

Kimley-Horn
 © 2026 KIMLEY-HORN AND ASSOCIATES, INC.
 260 EAST DAVIS STREET, SUITE 100, MCKINNEY, TX 75069
 PHONE: 469-301-2597 FAX: 972-239-8820
 WWW.KIMLEY-HORN.COM TX F-928

PRELIMINARY
 FOR REVIEW ONLY
 Not for construction or permit purposes
Kimley-Horn
 P.L.A. Andrew J. Burke
 L.A. No. 3073 Date: 03/06/2025

KHA PROJECT	060077800
DATE	MAR. 2025
SCALE	AS SHOWN
DESIGNED BY	AJB
DRAWN BY	MOB
CHECKED BY	AJB


PROJECT SQUARE
 MCKINNEY, TEXAS

LANDSCAPE DETAILS

SHEET NUMBER
L5.02

DRAWN BY: JAMES MALONE
 CHECKED BY: JAMES MALONE
 DATE: 03/20/2025
 PROJECT: PROJECT SQUARE
 SHEET: L5.03


This document, together with the concepts and designs presented herein, is an instrument of service, is intended only for the specific purpose and client for which it was prepared. Reuse of and improper reliance on this document without written authorization and permission by Kimley-Horn and Associates, Inc. shall be without liability to Kimley-Horn and Associates, Inc.

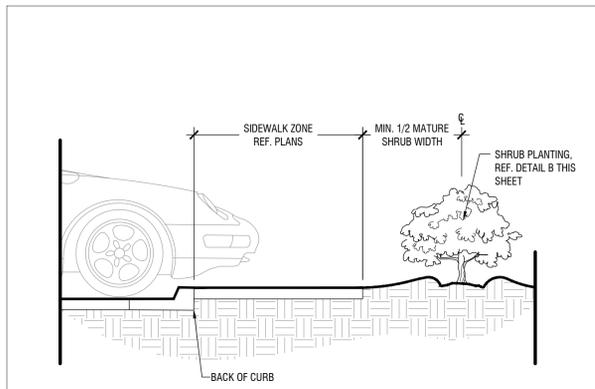

SHRUB PLANTING AT SIDEWALK

Scale: NTS


E

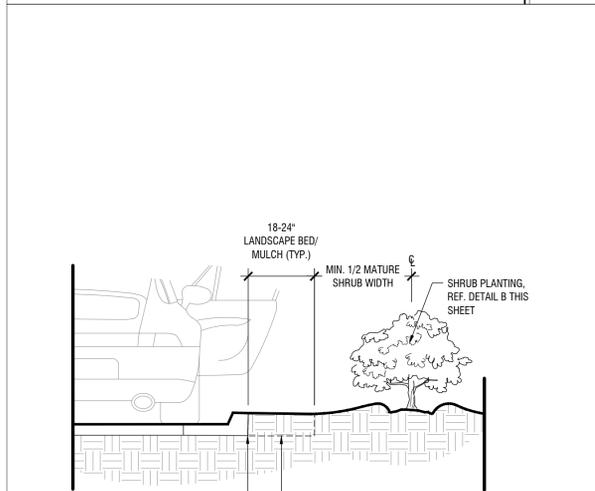

SHRUB PLANTING AT CURB

Scale: NTS

D

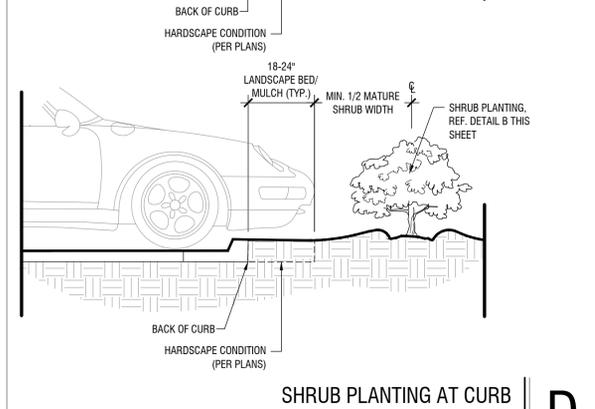


SHRUB PLANTING AT BUILDING FACE

Scale: NTS

C

NOTES:
 1. REF. PLANTING SPECIFICATIONS FOR ADDITIONAL INFORMATION.
 2. WHEN SHRUBS MASSED TOGETHER WITH GROUNDCOVER BEDS, ALL SOIL IN BED TO BE AMENDED. (REF. PLANTING SPECIFICATIONS)
 3. WHEN SHRUBS ARE USED IN MASSES, PRUNE ALL SHRUBS TO ACHIEVE UNIFORM MASS/HEIGHT.
 4. REF. TO PLANT SCHEDULE AND PLANTING PLANS FOR SPACING/LAYOUT.

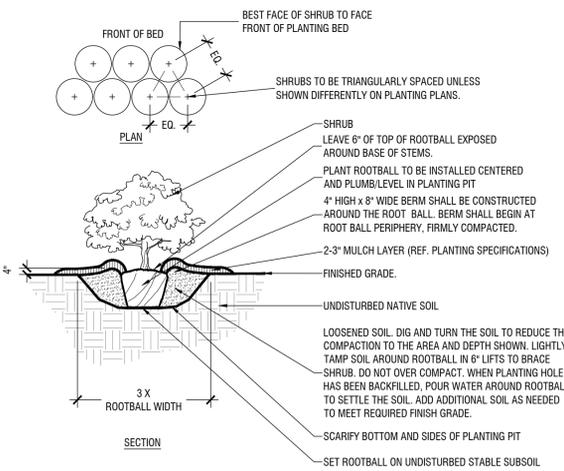


TYPICAL SHRUB PLANTING

Scale: NTS

B

NOTES:
 1. REF. PLANTING SPECIFICATIONS FOR ADDITIONAL INFORMATION.
 2. REF. PLANT SCHEDULE AND PLANTING PLANS FOR SPACING/LAYOUT.

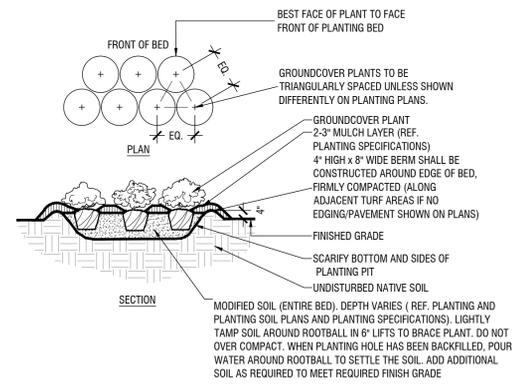

TYPICAL GROUNDCOVER PLANTING

Scale: NTS

A

SITE PLAN
PROJECT SQUARE
BLOCK 22
Being 0.9206 Acres Out Of The
WILLIAM DAVIS SURVEY
Abstract No. 248
City of McKinney, Collin County, Texas
City Project No. SITE2026-0011
Submitted: February 2nd, 2025

Owner:
 Michael & Nancy Malone
 2607 W Point
 McKinney, Texas 75070
 Contact: Michael Malone
 Phone: (561)900-3686

Developer:
 RG McKinney, LLC
 215 E Main St
 Lakeland, Florida 33801
 Contact: Neil Buck
 Phone: (561)900-3686

Engineer:
 Kimley-Horn and Associates, Inc.
 260 East Davis Street, Suite 100
 McKinney, Texas 75069
 Contact: John Tedesco, P.E.
 Phone: (469)301-2597

No.	REVISIONS	DATE	BY

Kimley-Horn
 © 2026 KIMLEY-HORN AND ASSOCIATES, INC.
 260 EAST DAVIS STREET, SUITE 100, MCKINNEY, TX 75069
 PHONE: 469-301-2597 FAX: 972-239-8320
 WWW.KIMLEY-HORN.COM TX F-928

PRELIMINARY
 FOR REVIEW ONLY
 Not for construction or permit purposes
Kimley-Horn
 P.L.A. Andrew J. Burke
 L.A. No. 3073 Date: 03/06/2026

KHA PROJECT	060077800
DATE	MAR. 2026
SCALE	AS SHOWN
DESIGNED BY	AJB
DRAWN BY	MOB
CHECKED BY	AJB

PROJECT SQUARE
 MCKINNEY, TEXAS

LANDSCAPE DETAILS

SHEET NUMBER
L5.03