


CITY OF MCKINNEY STANDARD NOTATIONS:

1. THE SANITATION CONTAINER SCREENING WALLS SHALL BE BRICK MASONRY, STONE MASONRY, OR OTHER ARCHITECTURAL MASONRY FINISH, INCLUDING A METAL GATE, PRIMED AND PAINTED, AND THE SANITATION CONTAINER SCREENING WALLS, GATE, AND PAD SITE SHALL BE CONSTRUCTED IN ACCORDANCE WITH THE CITY DESIGN SPECIFICATIONS.
2. MECHANICAL AND HEATING AND AIR CONDITIONING EQUIPMENT FOR NON-RESIDENTIAL AND MULTI-FAMILY USES SHALL BE SCREENED FROM VIEW FROM THE PUBLIC RIGHT-OF-WAY AND FROM ADJACENT RESIDENTIAL PROPERTIES.
3. THE LIGHTING FOR THE SUBJECT PROPERTY SHALL BE CONSTRUCTED AND OPERATED IN CONFORMANCE WITH ARTICLE 6 OF THIS CODE AND CHAPTER 58 OF THE CITY OF MCKINNEY CODE OF ORDINANCES.

CITY SURVEY CONTROL MONUMENTS


NAME	NORTHING	EASTING	ELEVATION	DESCRIPTION
MONUMENT 34	7113081.06	2557952.48	570.22	MOMUNMENT IN HEADWALL
MONUMENT 58	7110756.78	2550105.36	542.47	CONCRETE MONUMENT

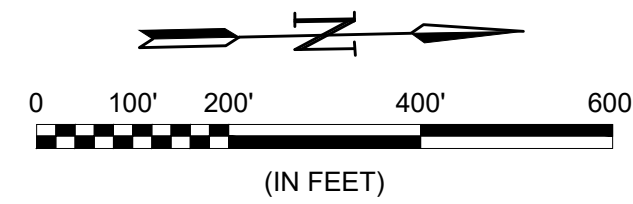

CAUTION: UNDERGROUND UTILITIES EXIST WITHIN AND ADJACENT TO THE LIMITS OF CONSTRUCTION. AN ATTEMPT HAS BEEN MADE TO LOCATE THESE UTILITIES ON THE PLANS. HOWEVER, ALL EXISTING UTILITIES MAY NOT BE SHOWN AND THE ACTUAL LOCATIONS OF THE UTILITIES MAY VARY FROM THE LOCATIONS SHOWN. PRIOR TO BEGINNING ANY TYPE OF EXCAVATION, THE CONTRACTOR SHALL CONTACT THE UTILITIES INVOLVED AND MAKE ARRANGEMENTS FOR THE LOCATION OF THE UTILITIES ON THE GROUND. THE CONTRACTOR SHALL MAINTAIN THE UTILITY LOCATION MARKINGS UNTIL THEY ARE NO LONGER NECESSARY.

TEXAS STATE LAW, THE UNDERGROUND FACILITIES DAMAGE PREVENTION ACT, REQUIRES SUFFICIENT ADVANCE NOTIFICATION THROUGH THE TEXAS ONE-CALL SYSTEM CENTER BEFORE EXCAVATING USING MECHANIZED EQUIPMENT OR EXPLOSIVES (EXCEPT IN THE CASE OF AN EMERGENCY). THE ONE-CALL SYSTEM PHONE NUMBER IS 1-800-245-4545. THE CONTRACTOR IS ADVISED THAT THERE IS A SEVERE PENALTY FOR NOT MAKING THIS CALL. NOT ALL UTILITY COMPANIES ARE MEMBERS OF THE TEXAS ONE-CALL SYSTEM; THEREFORE, THE CONTRACTOR IS ADVISED TO CONTACT ALL NON-MEMBER UTILITIES AS WELL AS THE ONE-CALL SYSTEM.

GEOGRAPHIC ID	LEGAL DESCRIPTION OF PROPERTY
R-6691-001-0030-1	ABS A0691 G B PILANT SURVEY, SHEET 1, TRACT 3, 15.2271 ACRES
R-6691-001-0530-1	ABS A0691 G B PILANT SURVEY, SHEET 1, TRACT 53, 19.4061 ACRES
R-6517-001-1180-1	ABS A0517 R H LOCKE SURVEY, SHEET 1, TRACT 118, 147.612 ACRES
R-6691-001-0340-1	ABS A0691 G B PILANT SURVEY, SHEET 1, TRACT 34, .1582 ACRES
R-6691-001-0060-1	ABS A0691 G B PILANT SURVEY, SHEET 1, TRACT 6, 69.511 ACRES
R-6691-001-0430-1	ABS A0691 G B PILANT SURVEY, SHEET 1, TRACT 43, 33.683 ACRES
R-6874-000-0200-1	ABS A0874 RUFUS SEWELL SURVEY, TRACT 20, 50.069 ACRES
R-6874-000-0010-1	ABS A0874 RUFUS SEWELL SURVEY, TRACT 1, 17.8789 ACRES

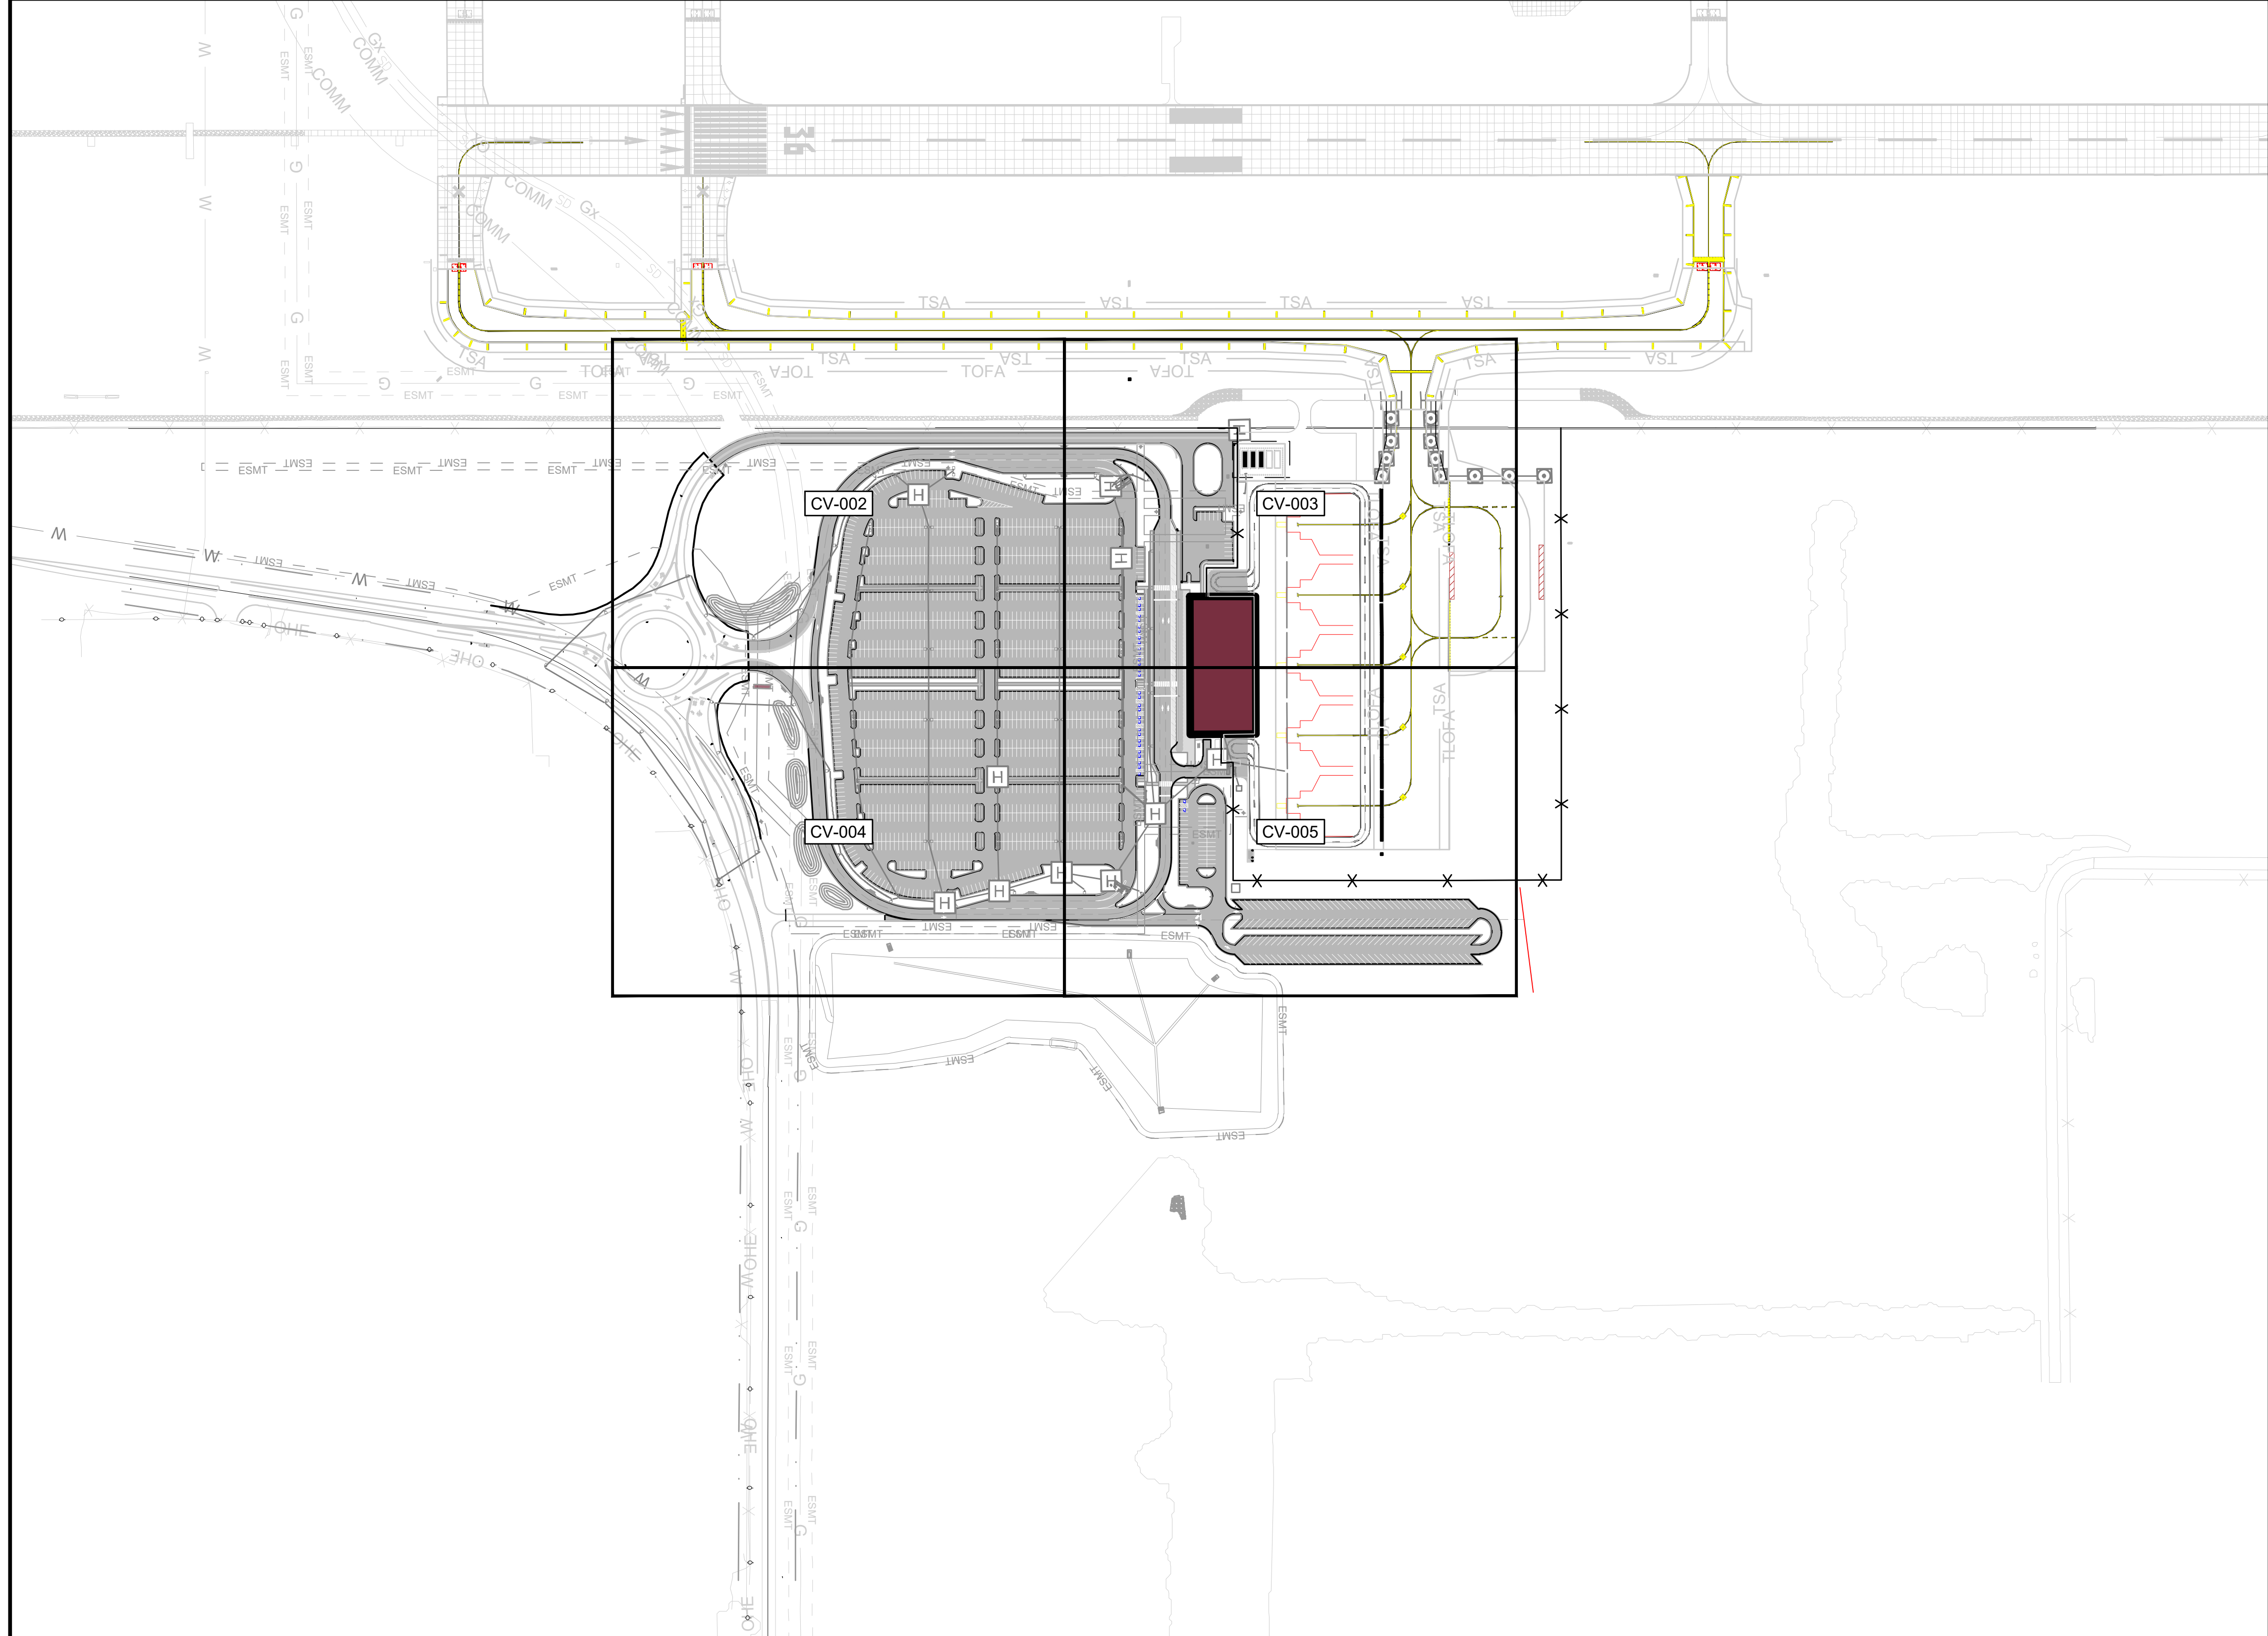

LEGEND

	PROPOSED CONCRETE PAVEMENT
	PROPOSED CONCRETE SIDEWALK
	FIRE LANE
	PROPOSED PROPERTY LINE
	EXISTING PROPERTY LINE
	PROPOSED LIGHT POLE
	PROPOSED HANDHOLE

SITE DATA TABLE

PROPOSED USE	AIRPORT TERMINAL
ZONING	AP
TOTAL BUILDING AREA	48,000 SF
BUILDING HEIGHT	<30'
DETENTION POND AND LANDSCAPE AREAS	507,585 SQ FT (30%)
FLOOR AREA RATIO	48,000 SQ FT (3%)
IMPERVIOUS AREA	1,128,010 SQ FT (67%)
TOTAL LOT AREA	1,683,595 SQ FT (38.65 ACRES)
PARKING REQUIRED	NO REQUIREMENTS
STANDARD SURFACE PARKING PROVIDED	1609 SPACES
HANDICAP REQUIRED	27 SPACES
HANDICAP PROVIDED	30 SPACES
TOTAL SPACES PROVIDED	1639 SPACES

NOTE:

1. ALL DIMENSIONS ARE TO FACE OF CURB UNLESS OTHERWISE NOTED.
2. HVAC SHALL BE ROOF MOUNTED.



© 2024 GARVER, LLC
THIS DOCUMENT, ALONG WITH THE IDEAS AND DESIGNS CONVEYED HEREIN, SHALL BE CONSIDERED INSTRUMENTS OF PROFESSIONAL SERVICE AND ARE PROPERTY OF GARVER, LLC. ANY USE, REPRODUCTION, OR DISTRIBUTION OF THIS DOCUMENT, ALONG WITH THE IDEAS AND DESIGN CONTAINED HEREIN, IS PROHIBITED UNLESS AUTHORIZED IN WRITING BY GARVER, LLC OR EXPLICITLY ALLOWED IN THE GOVERNING PROFESSIONAL SERVICES AGREEMENT FOR THIS WORK.

REGISTRATION NO. F-5713

PRELIMINARY DESIGN
THIS DOCUMENT IS RELEASED FOR THE PURPOSE OF INTERIM REVIEW UNDER THE AUTHORITY OF RIKKI D. WEAVER, P.E., NO. 183974, ON 10/18/2024. IT IS NOT TO BE USED FOR CONSTRUCTION, OR PERMIT PURPOSES.

REV.	DATE	DESCRIPTION	BY

MCKINNEY NATIONAL AIRPORT
MCKINNEY, TX

EASTSIDE TERMINAL INFRASTRUCTURE DESIGN

SITE PLAN OVERVIEW

JOB NO.: 23A11174
DATE: NOV. 2024
DESIGNED BY: WFM
DRAWN BY: KCP

BAR IS ONE INCH ON ORIGINAL DRAWING
IF NOT ONE INCH ON THIS SHEET, ADJUST SCALES ACCORDINGLY.

DRAWING NUMBER
CV-001


SHEET NUMBER
5

CITY OF MCKINNEY STANDARD NOTATIONS:

1. THE SANITATION CONTAINER SCREENING WALLS SHALL BE BRICK MASONRY, STONE MASONRY, OR OTHER ARCHITECTURAL MASONRY FINISH, INCLUDING A METAL GATE, PRIMED AND PAINTED, AND THE SANITATION CONTAINER SCREENING WALLS, GATE, AND PAD SITE SHALL BE CONSTRUCTED IN ACCORDANCE WITH THE CITY DESIGN SPECIFICATIONS.
2. MECHANICAL AND HEATING AND AIR CONDITIONING EQUIPMENT FOR NON-RESIDENTIAL AND MULTI-FAMILY USES SHALL BE SCREENED FROM VIEW FROM THE PUBLIC RIGHT-OF-WAY AND FROM ADJACENT RESIDENTIAL PROPERTIES.
3. THE LIGHTING FOR THE SUBJECT PROPERTY SHALL BE CONSTRUCTED AND OPERATED IN CONFORMANCE WITH ARTICLE 6 OF THIS CODE AND CHAPTER 58 OF THE CITY OF MCKINNEY CODE OF ORDINANCES.

CITY SURVEY CONTROL MONUMENTS


NAME	NORTHING	EASTING	ELEVATION	DESCRIPTION
MONUMENT 34	7113081.06	2557952.48	570.22	MOMUNMENT IN HEADWALL
MONUMENT 58	7110756.78	2550105.36	542.47	CONCRETE MONUMENT

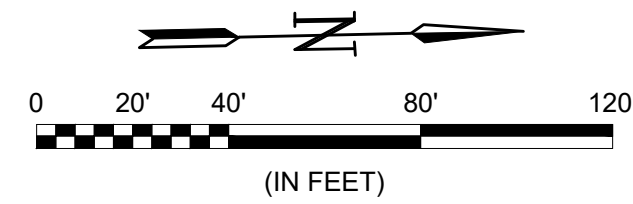

CAUTION: UNDERGROUND UTILITIES EXIST WITHIN AND ADJACENT TO THE LIMITS OF CONSTRUCTION. AN ATTEMPT HAS BEEN MADE TO LOCATE THESE UTILITIES ON THE PLANS. HOWEVER, ALL EXISTING UTILITIES MAY NOT BE SHOWN AND THE ACTUAL LOCATIONS OF THE UTILITIES MAY VARY FROM THE LOCATIONS SHOWN. PRIOR TO BEGINNING ANY TYPE OF EXCAVATION, THE CONTRACTOR SHALL CONTACT THE UTILITIES INVOLVED AND MAKE ARRANGEMENTS FOR THE LOCATION OF THE UTILITIES ON THE GROUND. THE CONTRACTOR SHALL MAINTAIN THE UTILITY LOCATION MARKINGS UNTIL THEY ARE NO LONGER NECESSARY.



TEXAS STATE LAW, THE UNDERGROUND FACILITIES DAMAGE PREVENTION ACT, REQUIRES SUFFICIENT ADVANCE NOTIFICATION THROUGH THE TEXAS ONE-CALL SYSTEM CENTER BEFORE EXCAVATING USING MECHANIZED EQUIPMENT OR EXPLOSIVES (EXCEPT IN THE CASE OF AN EMERGENCY). THE ONE-CALL SYSTEM PHONE NUMBER IS 1-800-245-4545. THE CONTRACTOR IS ADVISED THAT THERE IS A SEVERE PENALTY FOR NOT MAKING THIS CALL. NOT ALL UTILITY COMPANIES ARE MEMBERS OF THE TEXAS ONE-CALL SYSTEM; THEREFORE, THE CONTRACTOR IS ADVISED TO CONTACT ALL NON-MEMBER UTILITIES AS WELL AS THE ONE-CALL SYSTEM.

GEOGRAPHIC ID	LEGAL DESCRIPTION OF PROPERTY
R-6691-001-0030-1	ABS A0691 G B PILANT SURVEY, SHEET 1, TRACT 3, 15.2271 ACRES
R-6691-001-0530-1	ABS A0691 G B PILANT SURVEY, SHEET 1, TRACT 53, 19.4061 ACRES
R-6517-001-1180-1	ABS A0517 R H LOCKE SURVEY, SHEET 1, TRACT 118, 147.612 ACRES
R-6691-001-0340-1	ABS A0691 G B PILANT SURVEY, SHEET 1, TRACT 34, .1582 ACRES
R-6691-001-0060-1	ABS A0691 G B PILANT SURVEY, SHEET 1, TRACT 6, 69.511 ACRES
R-6691-001-0430-1	ABS A0691 G B PILANT SURVEY, SHEET 1, TRACT 43, 33.683 ACRES
R-6874-000-0200-1	ABS A0874 RUFUS SEWELL SURVEY, TRACT 20, 50.069 ACRES
R-6874-000-0010-1	ABS A0874 RUFUS SEWELL SURVEY, TRACT 1, 17.8789 ACRES

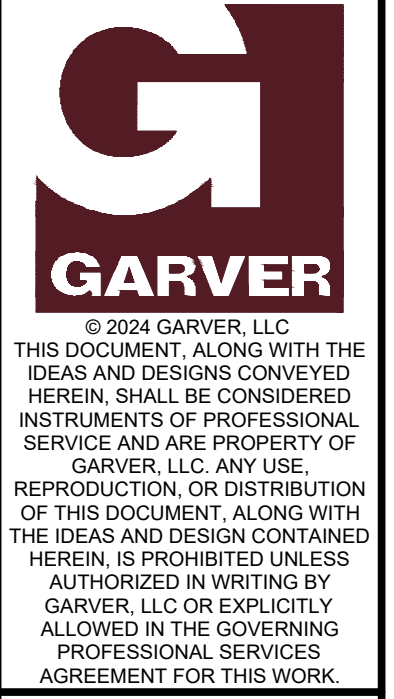

REGISTRATION NO. F-5713

PRELIMINARY DESIGN
 THIS DOCUMENT IS RELEASED FOR THE PURPOSE OF INTERIM REVIEW UNDER THE AUTHORITY OF RIKKI D. WEAVER, P.E., LIC. 193974, ON 10/18/2024. IT IS NOT TO BE USED FOR CONSTRUCTION, OR PERMIT PURPOSES.

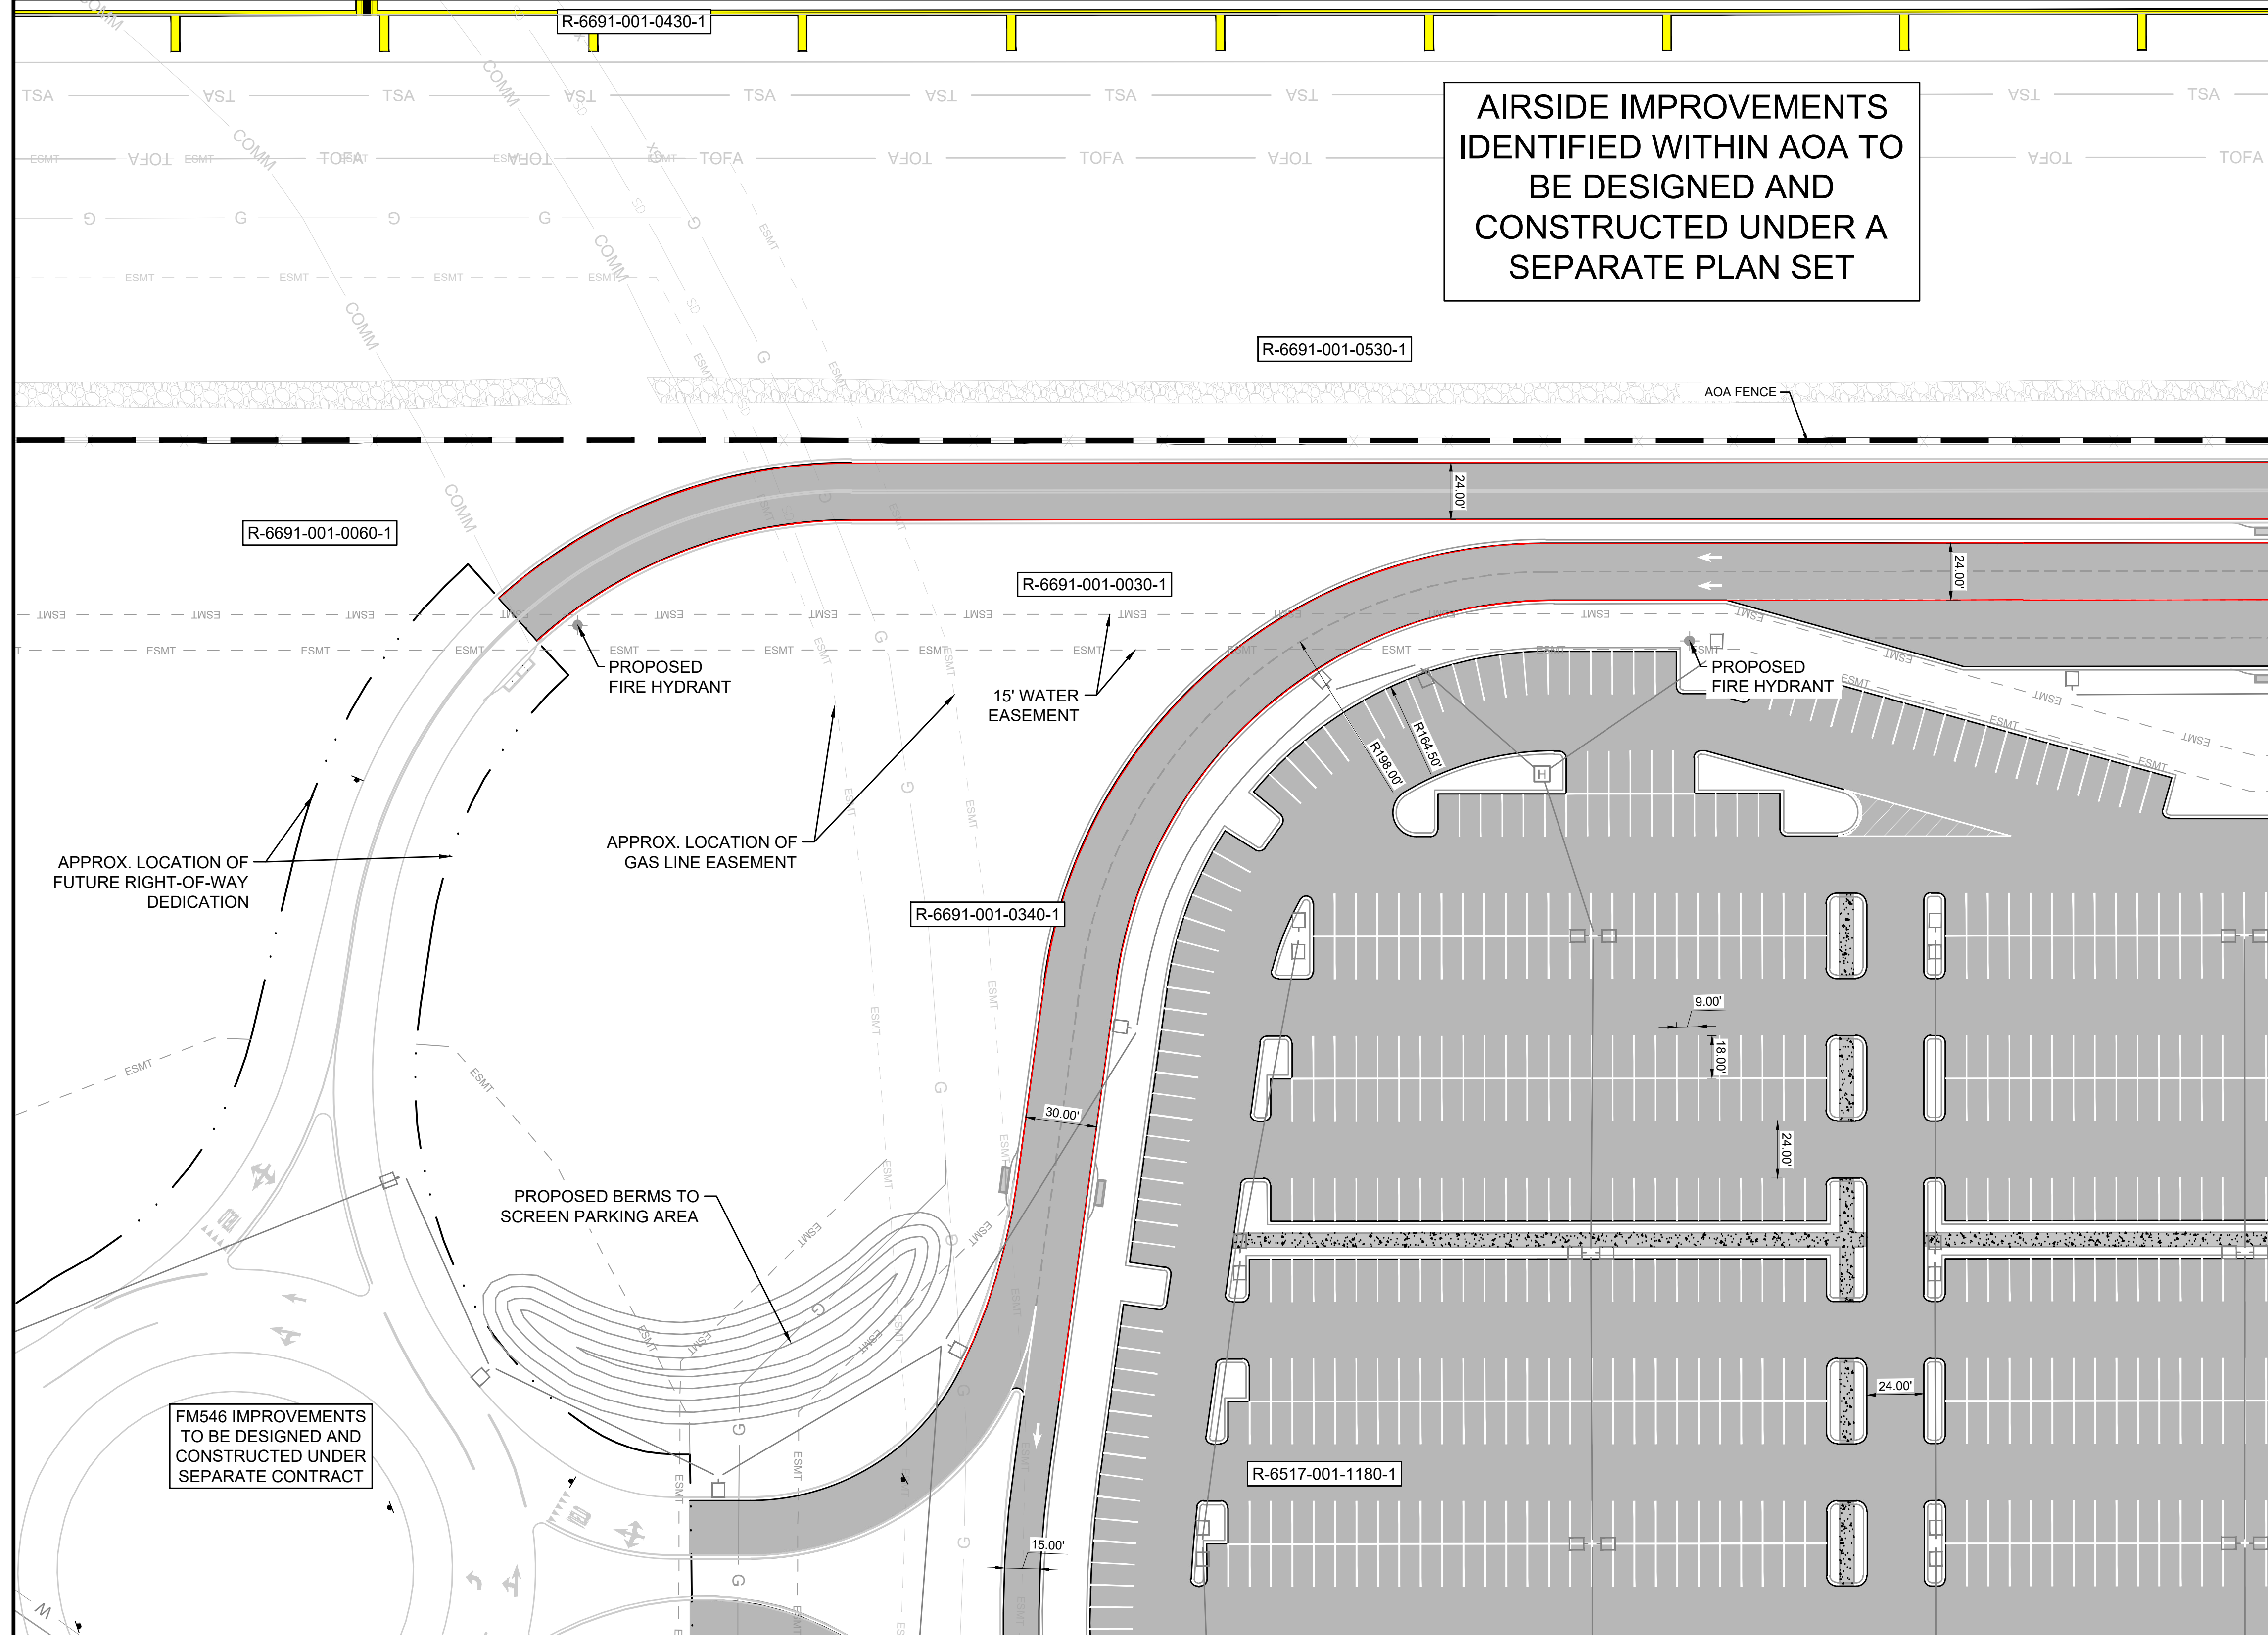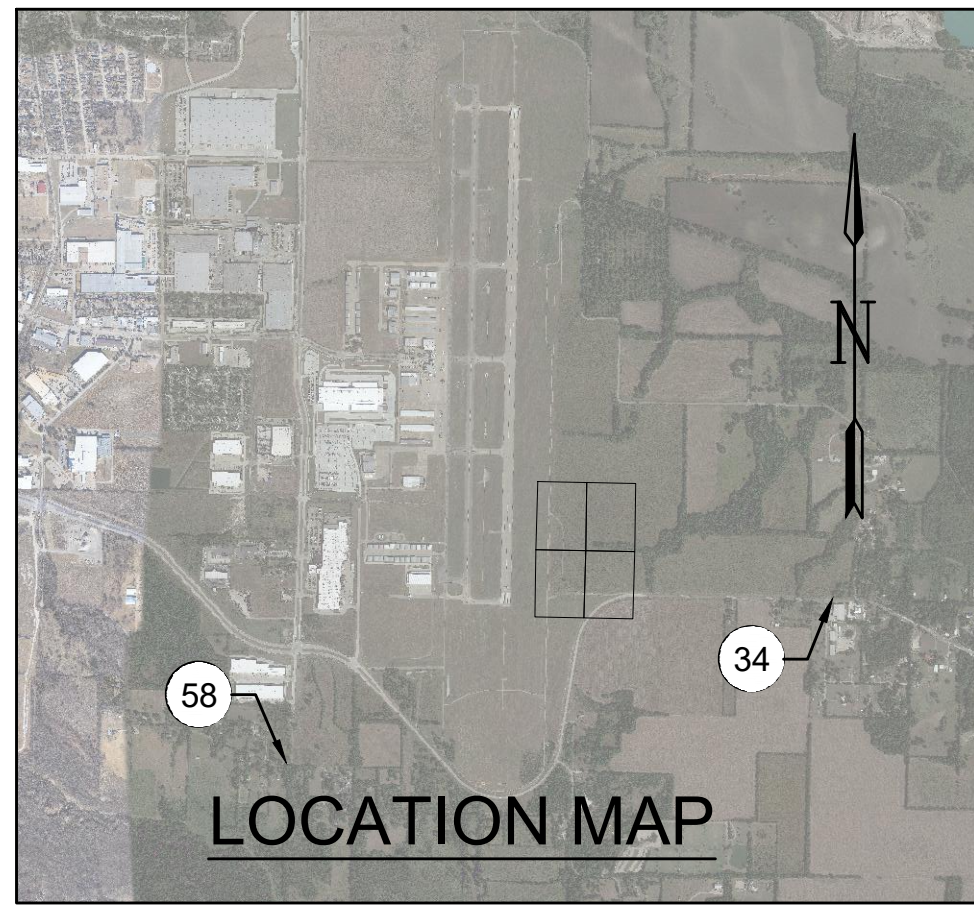

AIRSIDE IMPROVEMENTS IDENTIFIED WITHIN AOA TO BE DESIGNED AND CONSTRUCTED UNDER A SEPARATE PLAN SET

MATCHLINE SHEET CV-003

MATCHLINE SHEET CV-004

REV.	DATE	DESCRIPTION	BY

MCKINNEY NATIONAL AIRPORT
 MCKINNEY, TX
 EASTSIDE TERMINAL INFRASTRUCTURE DESIGN

SITE PLAN 1

JOB NO.: 23A11174
 DATE: NOV. 2024
 DESIGNED BY: WFM
 DRAWN BY: KCP

BAR IS ONE INCH ON ORIGINAL DRAWING
 IF NOT ONE INCH ON THIS SHEET, ADJUST SCALES ACCORDINGLY.

DRAWING NUMBER
CV-002

SHEET NUMBER
6

File: L:\2023\23A11174 - TKI - Eastside Design\Landside\Drawings\EXHIBITS\SITE PLAN\TKI EAST SIDE - SITE PLAN.dwg Last Save: 11/20/2024 1:47 PM Last saved by: WFMurray
 Last plotted by: Murray, William F. (Bill) Plot Style: AECmono.ctb Plot Scale: 1:1 Plot Date: 11/20/2024 1:48 PM Plotter Used: AutoCAD PDF (General Documentation).pc3

LEGEND

- PROPOSED CONCRETE PAVEMENT
- PROPOSED CONCRETE SIDEWALK
- FIRE LANE
- PROPOSED PROPERTY LINE
- EXISTING PROPERTY LINE
- PROPOSED LIGHT POLE
- PROPOSED HANDHOLE

SITE DATA TABLE

PROPOSED USE	AIRPORT TERMINAL
ZONING	AP
TOTAL BUILDING AREA	48,000 SF
BUILDING HEIGHT	<30'
DETENTION POND AND LANDSCAPE AREAS	507,585 SQ FT (30%)
FLOOR AREA RATIO	48,000 SQ FT (3%)
IMPERVIOUS AREA	1,128,010 SQ FT (67%)
TOTAL LOT AREA	1,683,595 SQ FT (38.65 ACRES)
PARKING REQUIRED	NO REQUIREMENTS
STANDARD SURFACE PARKING PROVIDED	1609 SPACES
HANDICAP REQUIRED	27 SPACES
HANDICAP PROVIDED	30 SPACES
TOTAL SPACES PROVIDED	1639 SPACES

- NOTE:
1. ALL DIMENSIONS ARE TO FACE OF CURB UNLESS OTHERWISE NOTED.
 2. HVAC SHALL BE ROOF MOUNTED.


MATCHLINE SHEET CV-004

CITY OF MCKINNEY STANDARD NOTATIONS:

1. THE SANITATION CONTAINER SCREENING WALLS SHALL BE BRICK MASONRY, STONE MASONRY, OR OTHER ARCHITECTURAL MASONRY FINISH, INCLUDING A METAL GATE, PRIMED AND PAINTED, AND THE SANITATION CONTAINER SCREENING WALLS, GATE, AND PAD SITE SHALL BE CONSTRUCTED IN ACCORDANCE WITH THE CITY DESIGN SPECIFICATIONS.
2. MECHANICAL AND HEATING AND AIR CONDITIONING EQUIPMENT FOR NON-RESIDENTIAL AND MULTI-FAMILY USES SHALL BE SCREENED FROM VIEW FROM THE PUBLIC RIGHT-OF-WAY AND FROM ADJACENT RESIDENTIAL PROPERTIES.
3. THE LIGHTING FOR THE SUBJECT PROPERTY SHALL BE CONSTRUCTED AND OPERATED IN CONFORMANCE WITH ARTICLE 6 OF THIS CODE AND CHAPTER 58 OF THE CITY OF MCKINNEY CODE OF ORDINANCES.

CITY SURVEY CONTROL MONUMENTS

NAME	NORTHING	EASTING	ELEVATION	DESCRIPTION
MONUMENT 34	7113081.06	2557952.48	570.22	MOMUNMENT IN HEADWALL
MONUMENT 58	7110756.78	2550105.36	542.47	INSTALLED IN 2007

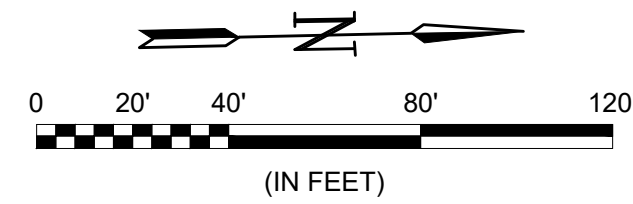

CAUTION: UNDERGROUND UTILITIES EXIST WITHIN AND ADJACENT TO THE LIMITS OF CONSTRUCTION. AN ATTEMPT HAS BEEN MADE TO LOCATE THESE UTILITIES ON THE PLANS. HOWEVER, ALL EXISTING UTILITIES MAY NOT BE SHOWN AND THE ACTUAL LOCATIONS OF THE UTILITIES MAY VARY FROM THE LOCATIONS SHOWN. PRIOR TO BEGINNING ANY TYPE OF EXCAVATION, THE CONTRACTOR SHALL CONTACT THE UTILITIES INVOLVED AND MAKE ARRANGEMENTS FOR THE LOCATION OF THE UTILITIES ON THE GROUND. THE CONTRACTOR SHALL MAINTAIN THE UTILITY LOCATION MARKINGS UNTIL THEY ARE NO LONGER NECESSARY.

TEXAS STATE LAW, THE UNDERGROUND FACILITIES DAMAGE PREVENTION ACT, REQUIRES SUFFICIENT ADVANCE NOTIFICATION THROUGH THE TEXAS ONE-CALL SYSTEM BEFORE EXCAVATING USING MECHANIZED EQUIPMENT OR EXPLOSIVES (EXCEPT IN THE CASE OF AN EMERGENCY). THE ONE-CALL SYSTEM PHONE NUMBER IS 1-800-245-4545. THE CONTRACTOR IS ADVISED THAT THERE IS A SEVERE PENALTY FOR NOT MAKING THIS CALL. NOT ALL UTILITY COMPANIES ARE MEMBERS OF THE TEXAS ONE-CALL SYSTEM; THEREFORE, THE CONTRACTOR IS ADVISED TO CONTACT ALL NON-MEMBER UTILITIES AS WELL AS THE ONE-CALL SYSTEM.

GEOGRAPHIC ID	LEGAL DESCRIPTION OF PROPERTY
R-6691-001-0030-1	ABS A0691 G B PILANT SURVEY, SHEET 1, TRACT 3, 15.2271 ACRES
R-6691-001-0530-1	ABS A0691 G B PILANT SURVEY, SHEET 1, TRACT 53, 19.4061 ACRES
R-6517-001-1180-1	ABS A0517 R H LOCKE SURVEY, SHEET 1, TRACT 118, 147.612 ACRES
R-6691-001-0340-1	ABS A0691 G B PILANT SURVEY, SHEET 1, TRACT 34, .1582 ACRES
R-6691-001-0060-1	ABS A0691 G B PILANT SURVEY, SHEET 1, TRACT 6, 69.511 ACRES
R-6691-001-0430-1	ABS A0691 G B PILANT SURVEY, SHEET 1, TRACT 43, 33.683 ACRES
R-6874-000-0200-1	ABS A0874 RUFUS SEWELL SURVEY, TRACT 20, 50.069 ACRES
R-6874-000-0010-1	ABS A0874 RUFUS SEWELL SURVEY, TRACT 1, 17.8789 ACRES



LEGEND

- PROPOSED CONCRETE PAVEMENT
- PROPOSED CONCRETE SIDEWALK
- FIRE LANE
- PROPOSED PROPERTY LINE
- EXISTING PROPERTY LINE
- PROPOSED LIGHT POLE
- PROPOSED HANDHOLE


SITE DATA TABLE

PROPOSED USE	AIRPORT TERMINAL
ZONING	AP
TOTAL BUILDING AREA	48,000 SF
BUILDING HEIGHT	<30'
DETENTION POND AND LANDSCAPE AREAS	507,585 SQ FT (30%)
FLOOR AREA RATIO	48,000 SQ FT (3%)
IMPERVIOUS AREA	1,128,010 SQ FT (67%)
TOTAL LOT AREA	1,683,595 SQ FT (38.65 ACRES)
PARKING REQUIRED	NO REQUIREMENTS
STANDARD SURFACE PARKING PROVIDED	1609 SPACES
HANDICAP REQUIRED	27 SPACES
HANDICAP PROVIDED	30 SPACES
TOTAL SPACES PROVIDED	1639 SPACES

NOTE:

1. ALL DIMENSIONS ARE TO FACE OF CURB UNLESS OTHERWISE NOTED.
2. HVAC SHALL BE ROOF MOUNTED.

MATCHLINE SHEET CV-002

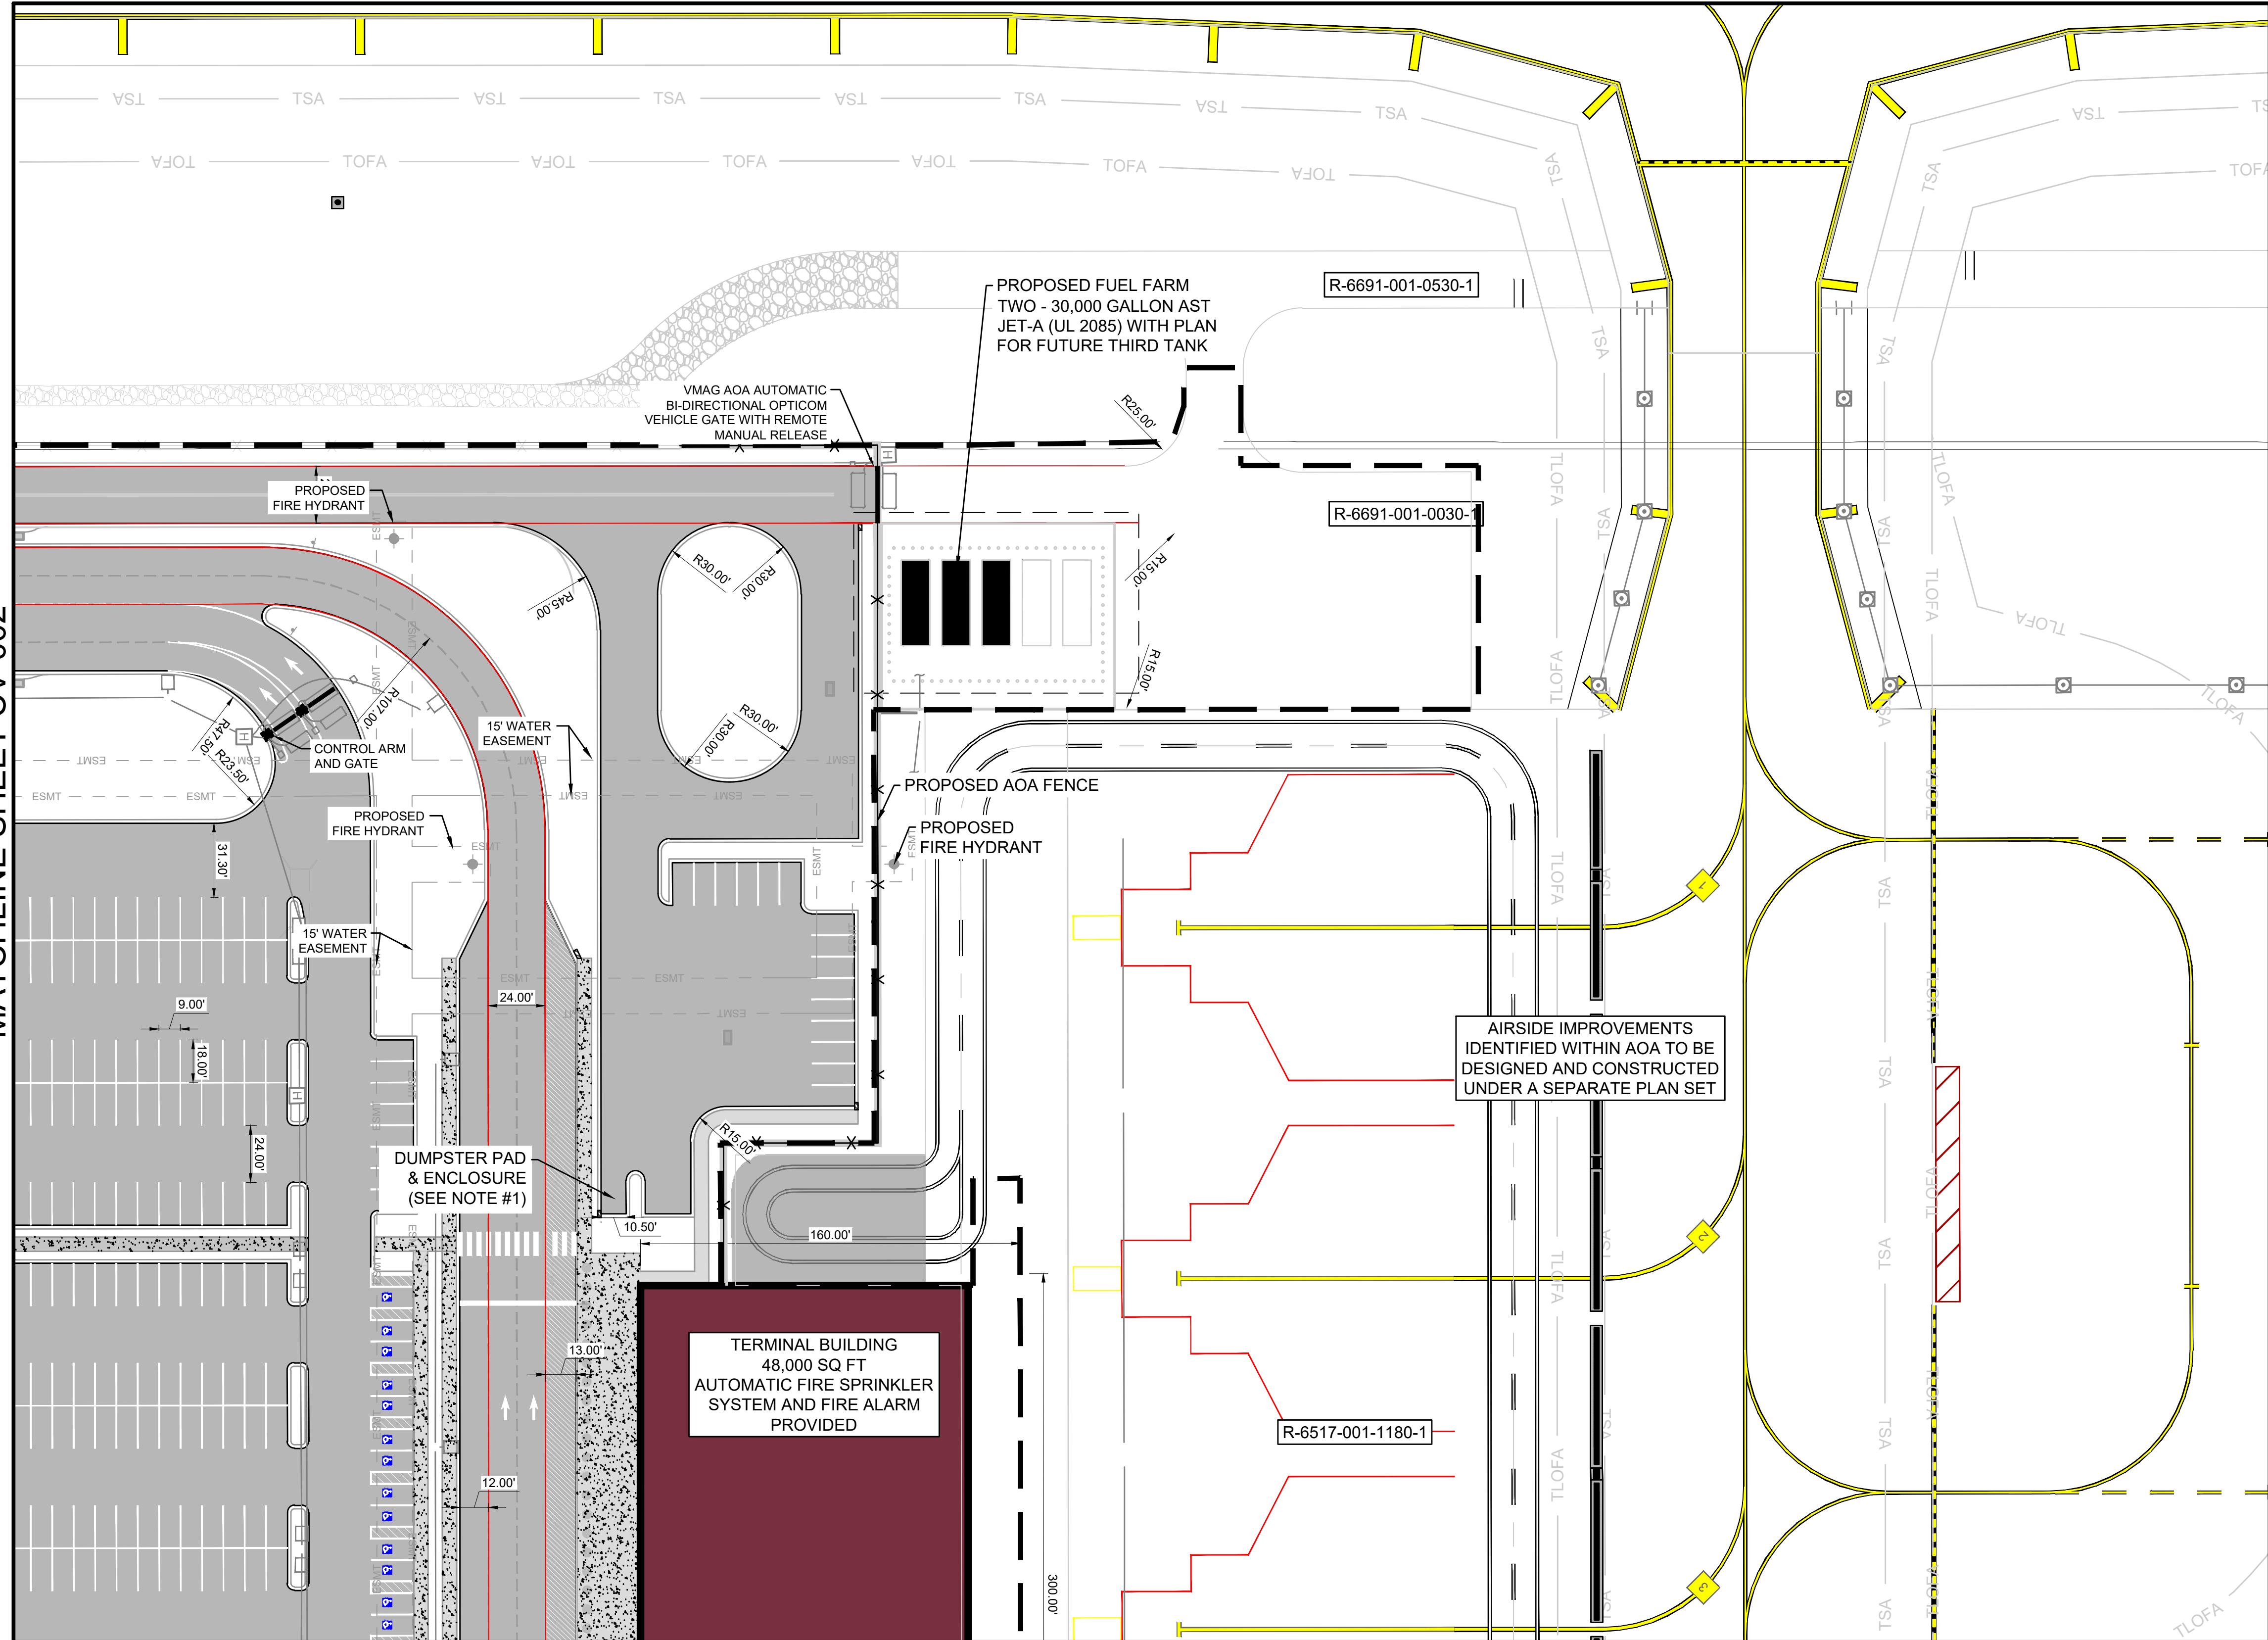

© 2024 GARVER, LLC
THIS DOCUMENT, ALONG WITH THE
IDEAS AND DESIGNS CONVEYED
HEREIN, SHALL BE CONSIDERED
INSTRUMENTS OF PROFESSIONAL
SERVICE AND ARE PROPERTY OF
GARVER, LLC. ANY USE,
REPRODUCTION, OR DISTRIBUTION
OF THIS DOCUMENT, ALONG WITH
THE IDEAS AND DESIGN CONTAINED
HEREIN, IS PROHIBITED UNLESS
AUTHORIZED IN WRITING BY
GARVER, LLC OR EXPLICITLY
ALLOWED IN THE GOVERNING
PROFESSIONAL SERVICES
AGREEMENT FOR THIS WORK.

REGISTRATION NO.
F-5713

PRELIMINARY DESIGN

THIS DOCUMENT IS RELEASED FOR THE
PURPOSE OF INTERIM REVIEW UNDER THE
AUTHORITY OF RIKKI D. WEAVER, P.E. AND
193974, ON 10/18/2024. IT IS NOT TO BE USED
FOR CONSTRUCTION, OR PERMIT PURPOSES.

REV.	DATE	DESCRIPTION	BY

MCKINNEY NATIONAL AIRPORT
MCKINNEY, TX

McKinney
National Airport

EASTSIDE TERMINAL
INFRASTRUCTURE DESIGN

SITE PLAN 2

JOB NO.: 23A11174
DATE: NOV. 2024
DESIGNED BY: WFM
DRAWN BY: KCP

BAR IS ONE INCH ON
ORIGINAL DRAWING
IF NOT ONE INCH ON THIS SHEET,
ADJUST SCALES ACCORDINGLY.

DRAWING NUMBER
CV-003


SHEET
NUMBER **7**

CITY OF MCKINNEY STANDARD NOTATIONS:

1. THE SANITATION CONTAINER SCREENING WALLS SHALL BE BRICK MASONRY, STONE MASONRY, OR OTHER ARCHITECTURAL MASONRY FINISH, INCLUDING A METAL GATE, PRIMED AND PAINTED, AND THE SANITATION CONTAINER SCREENING WALLS, GATE, AND PAD SITE SHALL BE CONSTRUCTED IN ACCORDANCE WITH THE CITY DESIGN SPECIFICATIONS.
2. MECHANICAL AND HEATING AND AIR CONDITIONING EQUIPMENT FOR NON-RESIDENTIAL AND MULTI-FAMILY USES SHALL BE SCREENED FROM VIEW FROM THE PUBLIC RIGHT-OF-WAY AND FROM ADJACENT RESIDENTIAL PROPERTIES.
3. THE LIGHTING FOR THE SUBJECT PROPERTY SHALL BE CONSTRUCTED AND OPERATED IN CONFORMANCE WITH ARTICLE 6 OF THIS CODE AND CHAPTER 58 OF THE CITY OF MCKINNEY CODE OF ORDINANCES.

CITY SURVEY CONTROL MONUMENTS


NAME	NORTHING	EASTING	ELEVATION	DESCRIPTION
MONUMENT 34	7113081.06	2557952.48	570.22	MONUMENT IN HEADWALL
MONUMENT 58	7110756.78	2550105.36	542.47	INSTALLED IN 2007

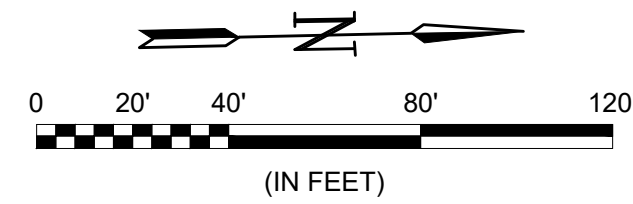

CAUTION: UNDERGROUND UTILITIES EXIST WITHIN AND ADJACENT TO THE LIMITS OF CONSTRUCTION. AN ATTEMPT HAS BEEN MADE TO LOCATE THESE UTILITIES ON THE PLANS. HOWEVER, ALL EXISTING UTILITIES MAY NOT BE SHOWN AND THE ACTUAL LOCATIONS OF THE UTILITIES MAY VARY FROM THE LOCATIONS SHOWN. PRIOR TO BEGINNING ANY TYPE OF EXCAVATION, THE CONTRACTOR SHALL CONTACT THE UTILITIES INVOLVED AND MAKE ARRANGEMENTS FOR THE LOCATION OF THE UTILITIES ON THE GROUND. THE CONTRACTOR SHALL MAINTAIN THE UTILITY LOCATION MARKINGS UNTIL THEY ARE NO LONGER NECESSARY.


TEXAS STATE LAW, THE UNDERGROUND FACILITIES DAMAGE PREVENTION ACT, REQUIRES SUFFICIENT ADVANCE NOTIFICATION THROUGH THE TEXAS ONE-CALL SYSTEM CENTER BEFORE EXCAVATING USING MECHANIZED EQUIPMENT OR EXPLOSIVES (EXCEPT IN THE CASE OF AN EMERGENCY). THE ONE-CALL SYSTEM PHONE NUMBER IS 1-800-245-4545. THE CONTRACTOR IS ADVISED THAT THERE IS A SEVERE PENALTY FOR NOT MAKING THIS CALL. NOT ALL UTILITY COMPANIES ARE MEMBERS OF THE TEXAS ONE-CALL SYSTEM; THEREFORE, THE CONTRACTOR IS ADVISED TO CONTACT ALL NON-MEMBER UTILITIES AS WELL AS THE ONE-CALL SYSTEM.

GEOGRAPHIC ID	LEGAL DESCRIPTION OF PROPERTY
R-6691-001-0030-1	ABS A0691 G B PILANT SURVEY, SHEET 1, TRACT 3, 15.2271 ACRES
R-6691-001-0530-1	ABS A0691 G B PILANT SURVEY, SHEET 1, TRACT 53, 19.4061 ACRES
R-6517-001-1180-1	ABS A0517 R H LOCKE SURVEY, SHEET 1, TRACT 118, 147.612 ACRES
R-6691-001-0340-1	ABS A0691 G B PILANT SURVEY, SHEET 1, TRACT 34, .1582 ACRES
R-6691-001-0060-1	ABS A0691 G B PILANT SURVEY, SHEET 1, TRACT 6, 69.511 ACRES
R-6691-001-0430-1	ABS A0691 G B PILANT SURVEY, SHEET 1, TRACT 43, 33.683 ACRES
R-6874-000-0200-1	ABS A0874 RUFUS SEWELL SURVEY, TRACT 20, 50.069 ACRES
R-6874-000-0010-1	ABS A0874 RUFUS SEWELL SURVEY, TRACT 1, 17.8789 ACRES

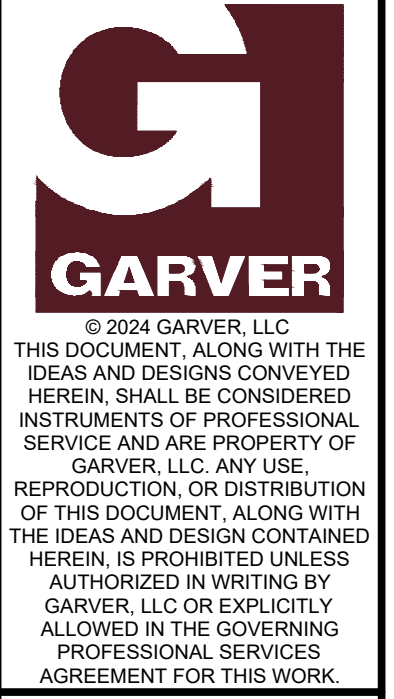


REGISTRATION NO. F-5713

PRELIMINARY DESIGN
 THIS DOCUMENT IS RELEASED FOR THE PURPOSE OF INTERIM REVIEW UNDER THE AUTHORITY OF RIKKI D. WEAVER, P.E. AND 193974. ON 10/18/2024. IT IS NOT TO BE USED FOR CONSTRUCTION, OR PERMIT PURPOSES.

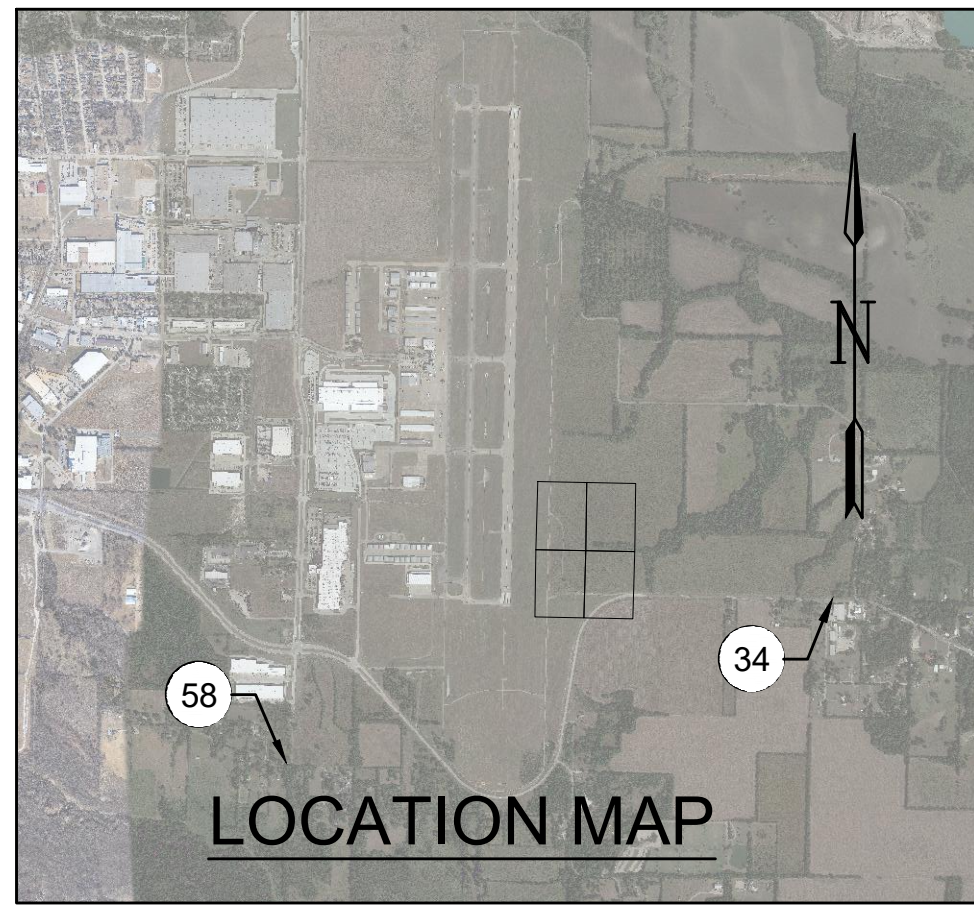

MATCHLINE SHEET CV-002

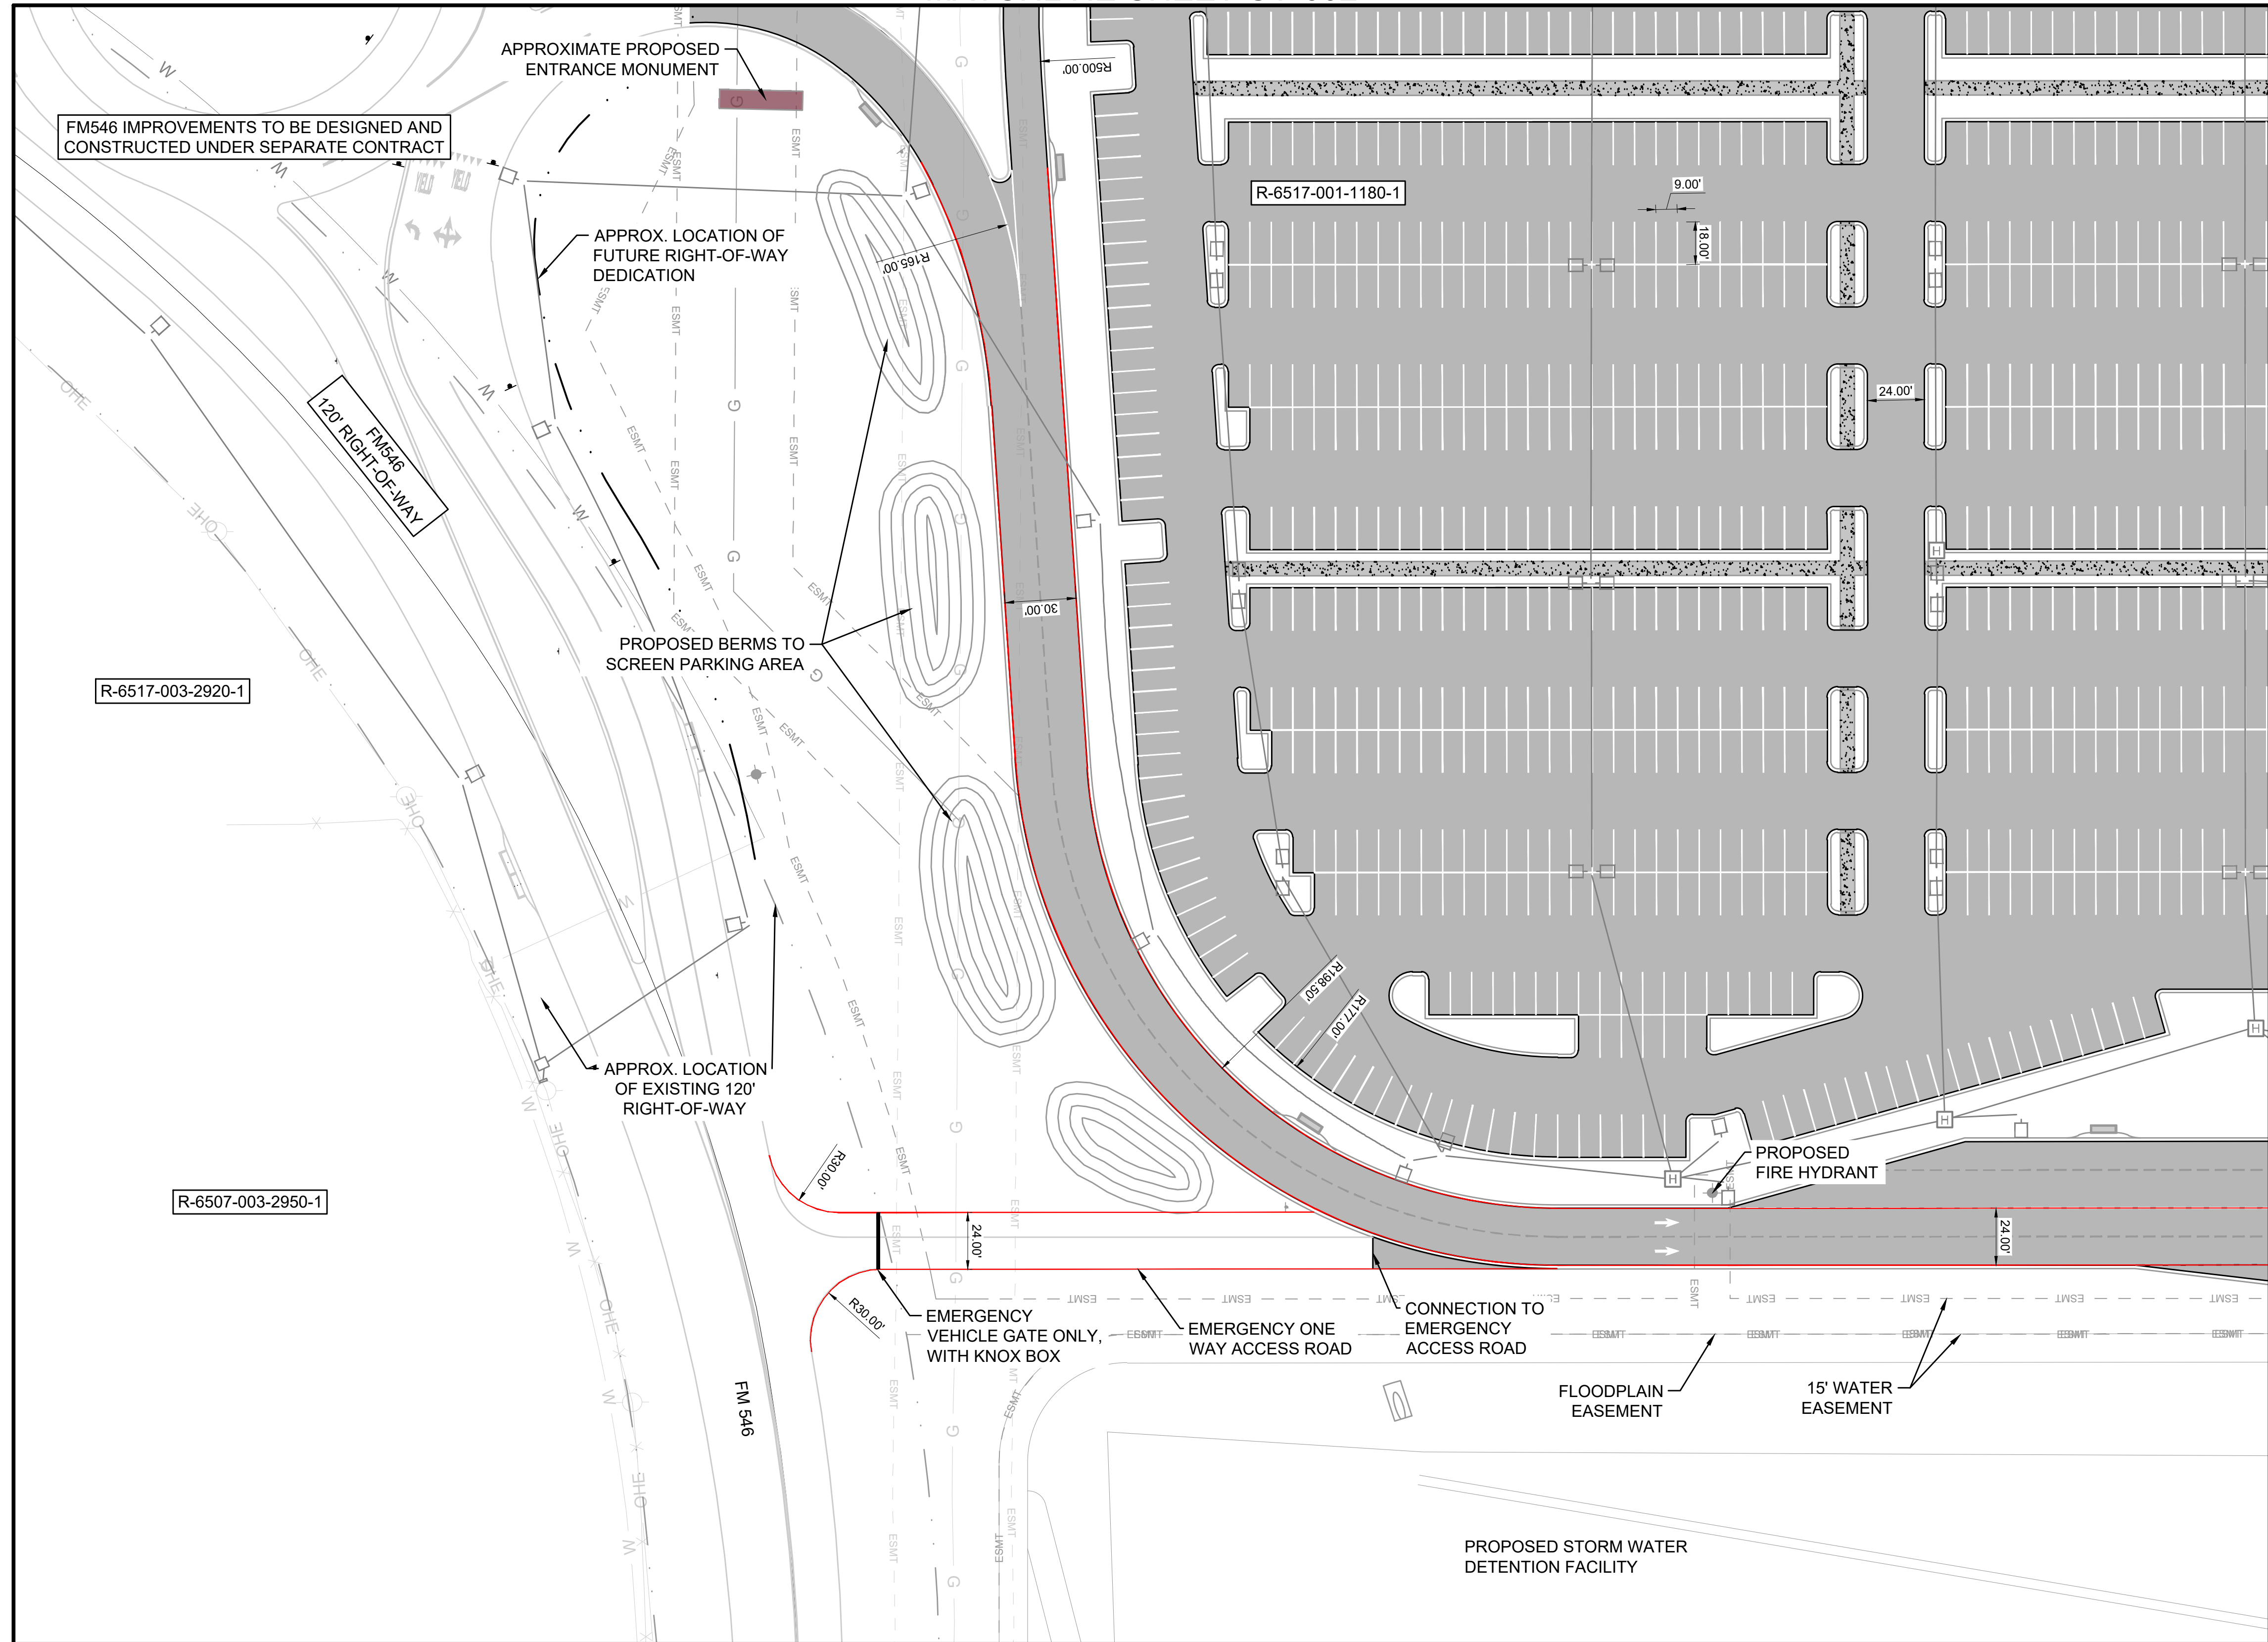

MATCHLINE SHEET CV-005

MCKINNEY NATIONAL AIRPORT
MCKINNEY, TX

EASTSIDE TERMINAL
INFRASTRUCTURE DESIGN

BY	DESCRIPTION
REV.	DATE
SITE PLAN 3	
JOB NO.: 23A11174	
DATE: NOV. 2024	
DESIGNED BY: WFM	
DRAWN BY: KCP	
BAR IS ONE INCH ON ORIGINAL DRAWING	
IF NOT ONE INCH ON THIS SHEET, ADJUST SCALES ACCORDINGLY.	
DRAWING NUMBER	
CV-004	
SHEET NUMBER	
8	

LEGEND

- PROPOSED CONCRETE PAVEMENT
- PROPOSED CONCRETE SIDEWALK
- FIRE LANE
- PROPOSED PROPERTY LINE
- EXISTING PROPERTY LINE
- PROPOSED LIGHT POLE
- PROPOSED HANDHOLE

SITE DATA TABLE

PROPOSED USE	AIRPORT TERMINAL
ZONING	AP
TOTAL BUILDING AREA	48,000 SF
BUILDING HEIGHT	<30'
DETENTION POND AND LANDSCAPE AREAS	507,585 SQ FT (30%)
FLOOR AREA RATIO	48,000 SQ FT (3%)
IMPERVIOUS AREA	1,128,010 SQ FT (67%)
TOTAL LOT AREA	1,683,595 SQ FT (38.65 ACRES)
PARKING REQUIRED	NO REQUIREMENTS
STANDARD SURFACE PARKING PROVIDED	1609 SPACES
HANDICAP REQUIRED	27 SPACES
HANDICAP PROVIDED	30 SPACES
TOTAL SPACES PROVIDED	1639 SPACES

NOTE:

1. ALL DIMENSIONS ARE TO FACE OF CURB UNLESS OTHERWISE NOTED.
2. HVAC SHALL BE ROOF MOUNTED.


File: L:\2023\23A11174 - TKI - Eastside Design\Drawings\EXHIBITS\SITE PLAN\TKI EAST SIDE - SITE PLAN.dwg Last Save: 11/20/2024 1:47 PM Last saved by: WFMurray
 Last plotted by: Murray, William F. (Bill) Plot Scale: 1:1 Plot Date: 11/20/2024 1:48 PM Plotter Used: AutoCAD PDF (General Documentation).pc3

CITY OF MCKINNEY STANDARD NOTATIONS:

1. THE SANITATION CONTAINER SCREENING WALLS SHALL BE BRICK MASONRY, STONE MASONRY, OR OTHER ARCHITECTURAL MASONRY FINISH, INCLUDING A METAL GATE, PRIMED AND PAINTED, AND THE SANITATION CONTAINER SCREENING WALLS, GATE, AND PAD SITE SHALL BE CONSTRUCTED IN ACCORDANCE WITH THE CITY DESIGN SPECIFICATIONS.
2. MECHANICAL AND HEATING AND AIR CONDITIONING EQUIPMENT FOR NON-RESIDENTIAL AND MULTI-FAMILY USES SHALL BE SCREENED FROM VIEW FROM THE PUBLIC RIGHT-OF-WAY AND FROM ADJACENT RESIDENTIAL PROPERTIES.
3. THE LIGHTING FOR THE SUBJECT PROPERTY SHALL BE CONSTRUCTED AND OPERATED IN CONFORMANCE WITH ARTICLE 6 OF THIS CODE AND CHAPTER 58 OF THE CITY OF MCKINNEY CODE OF ORDINANCES.

CITY SURVEY CONTROL MONUMENTS

NAME	NORTHING	EASTING	ELEVATION	DESCRIPTION
MONUMENT 34	7113081.06	2557952.48	570.22	MONUMENT IN HEADWALL
MONUMENT 58	7110756.78	2550105.36	542.47	INSTALLED IN 2007

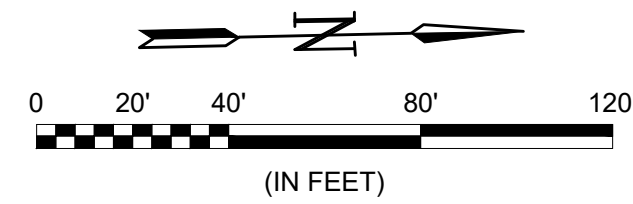

CAUTION: UNDERGROUND UTILITIES EXIST WITHIN AND ADJACENT TO THE LIMITS OF CONSTRUCTION. AN ATTEMPT HAS BEEN MADE TO LOCATE THESE UTILITIES ON THE PLANS. HOWEVER, ALL EXISTING UTILITIES MAY NOT BE SHOWN AND THE ACTUAL LOCATIONS OF THE UTILITIES MAY VARY FROM THE LOCATIONS SHOWN. PRIOR TO BEGINNING ANY TYPE OF EXCAVATION, THE CONTRACTOR SHALL CONTACT THE UTILITIES INVOLVED AND MAKE ARRANGEMENTS FOR THE LOCATION OF THE UTILITIES ON THE GROUND. THE CONTRACTOR SHALL MAINTAIN THE UTILITY LOCATION MARKINGS UNTIL THEY ARE NO LONGER NECESSARY.

TEXAS STATE LAW, THE UNDERGROUND FACILITIES DAMAGE PREVENTION ACT, REQUIRES SUFFICIENT ADVANCE NOTIFICATION THROUGH THE TEXAS ONE-CALL SYSTEM CENTER BEFORE EXCAVATING USING MECHANIZED EQUIPMENT OR EXPLOSIVES (EXCEPT IN THE CASE OF AN EMERGENCY). THE ONE-CALL SYSTEM PHONE NUMBER IS 1-800-245-4545. THE CONTRACTOR IS ADVISED THAT THERE IS A SEVERE PENALTY FOR NOT MAKING THIS CALL. NOT ALL UTILITY COMPANIES ARE MEMBERS OF THE TEXAS ONE-CALL SYSTEM; THEREFORE, THE CONTRACTOR IS ADVISED TO CONTACT ALL NON-MEMBER UTILITIES AS WELL AS THE ONE-CALL SYSTEM.

GEOGRAPHIC ID	LEGAL DESCRIPTION OF PROPERTY
R-6691-001-0030-1	ABS A0691 G B PILANT SURVEY, SHEET 1, TRACT 3, 15.2271 ACRES
R-6691-001-0530-1	ABS A0691 G B PILANT SURVEY, SHEET 1, TRACT 53, 19.4061 ACRES
R-6517-001-1180-1	ABS A0517 R H LOCKE SURVEY, SHEET 1, TRACT 118, 147.612 ACRES
R-6691-001-0340-1	ABS A0691 G B PILANT SURVEY, SHEET 1, TRACT 34, .1582 ACRES
R-6691-001-0060-1	ABS A0691 G B PILANT SURVEY, SHEET 1, TRACT 6, 69.511 ACRES
R-6691-001-0430-1	ABS A0691 G B PILANT SURVEY, SHEET 1, TRACT 43, 33.683 ACRES
R-6874-000-0200-1	ABS A0874 RUFUS SEWELL SURVEY, TRACT 20, 50.069 ACRES
R-6874-000-0010-1	ABS A0874 RUFUS SEWELL SURVEY, TRACT 1, 17.8789 ACRES



© 2024 GARVER, LLC
THIS DOCUMENT, ALONG WITH THE IDEAS AND DESIGNS CONVEYED HEREIN, SHALL BE CONSIDERED INSTRUMENTS OF PROFESSIONAL SERVICE AND ARE PROPERTY OF GARVER, LLC. ANY USE, REPRODUCTION, OR DISTRIBUTION OF THIS DOCUMENT, ALONG WITH THE IDEAS AND DESIGN CONTAINED HEREIN, IS PROHIBITED UNLESS AUTHORIZED IN WRITING BY GARVER, LLC OR EXPLICITLY ALLOWED IN THE GOVERNING PROFESSIONAL SERVICES AGREEMENT FOR THIS WORK.

REGISTRATION NO. F-5713

PRELIMINARY DESIGN
THIS DOCUMENT IS RELEASED FOR THE PURPOSE OF INTERIM REVIEW UNDER THE AUTHORITY OF RIKKI D. WEAVER, P.E. AND 183974, ON 10/18/2024. IT IS NOT TO BE USED FOR CONSTRUCTION, OR PERMIT PURPOSES.

MATCHLINE SHEET CV-003



LEGEND


- PROPOSED CONCRETE PAVEMENT
- PROPOSED CONCRETE SIDEWALK
- FIRE LANE
- PROPOSED PROPERTY LINE
- EXISTING PROPERTY LINE
- PROPOSED LIGHT POLE
- PROPOSED HANDHOLE

SITE DATA TABLE

PROPOSED USE	AIRPORT TERMINAL
ZONING	AP
TOTAL BUILDING AREA	48,000 SF
BUILDING HEIGHT	<30'
DETENTION POND AND LANDSCAPE AREAS	507,585 SQ FT (30%)
FLOOR AREA RATIO	48,000 SQ FT (3%)
IMPERVIOUS AREA	1,128,010 SQ FT (67%)
TOTAL LOT AREA	1,683,595 SQ FT (38.65 ACRES)
PARKING REQUIRED	NO REQUIREMENTS
STANDARD SURFACE PARKING PROVIDED	1609 SPACES
HANDICAP REQUIRED	27 SPACES
HANDICAP PROVIDED	30 SPACES
TOTAL SPACES PROVIDED	1639 SPACES

NOTE:

1. ALL DIMENSIONS ARE TO FACE OF CURB UNLESS OTHERWISE NOTED.
2. HVAC SHALL BE ROOF MOUNTED.

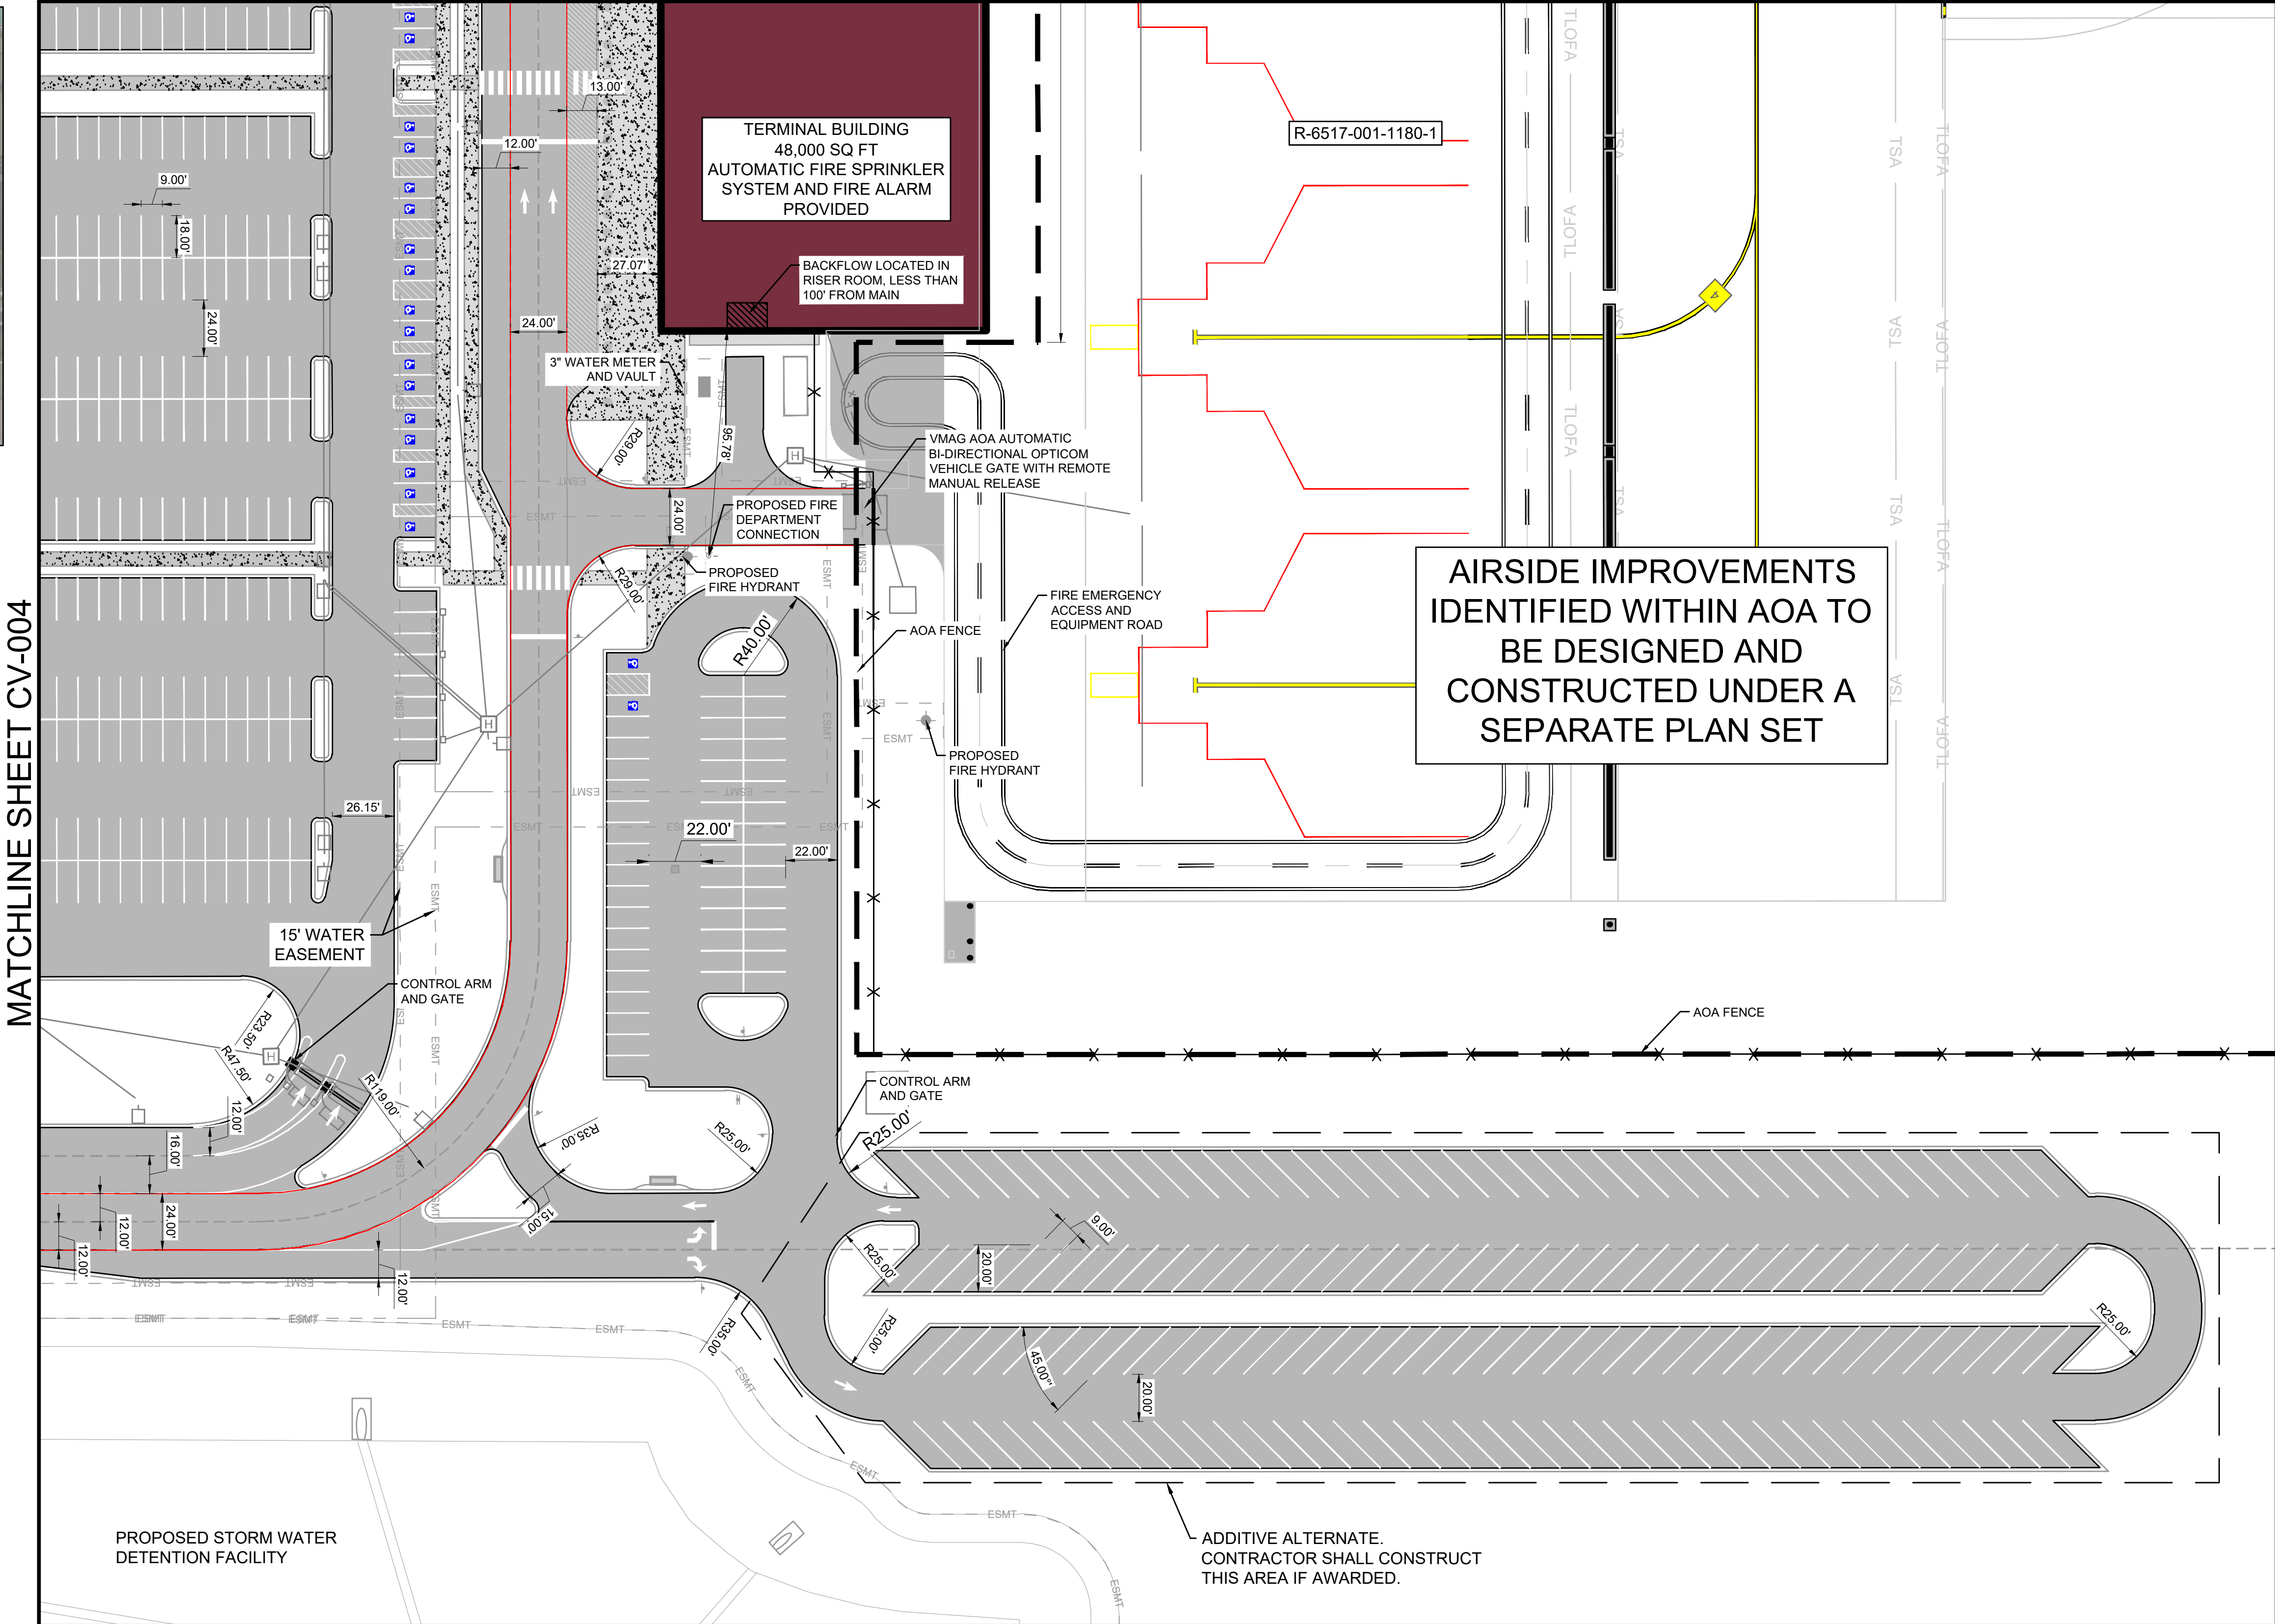

REV.	DATE	DESCRIPTION	BY

MCKINNEY NATIONAL AIRPORT
McKINNEY, TX
EASTSIDE TERMINAL INFRASTRUCTURE DESIGN

SITE PLAN 4

JOB NO.: 23A11174
DATE: NOV. 2024
DESIGNED BY: WFM
DRAWN BY: KCP

BAR IS ONE INCH ON ORIGINAL DRAWING
IF NOT ONE INCH ON THIS SHEET, ADJUST SCALES ACCORDINGLY.

DRAWING NUMBER
CV-005

SHEET NUMBER
9

File: L:\2023\23A11174 - TKI - Eastside Design\Drawings\EXHIBITS\SITE PLAN\TKI EAST SIDE - SITE PLAN.dwg Last Save: 11/20/2024 1:47 PM Last saved by: WFMurray
Last plotted by: Murray, William F. (Bill) Plot Style: AECmono.ctb Plot Scale: 1:1 Plot Date: 11/20/2024 1:48 PM Plotter Used: AutoCAD PDF (General Documentation).pc3