



1 - South Elevation - Office Block

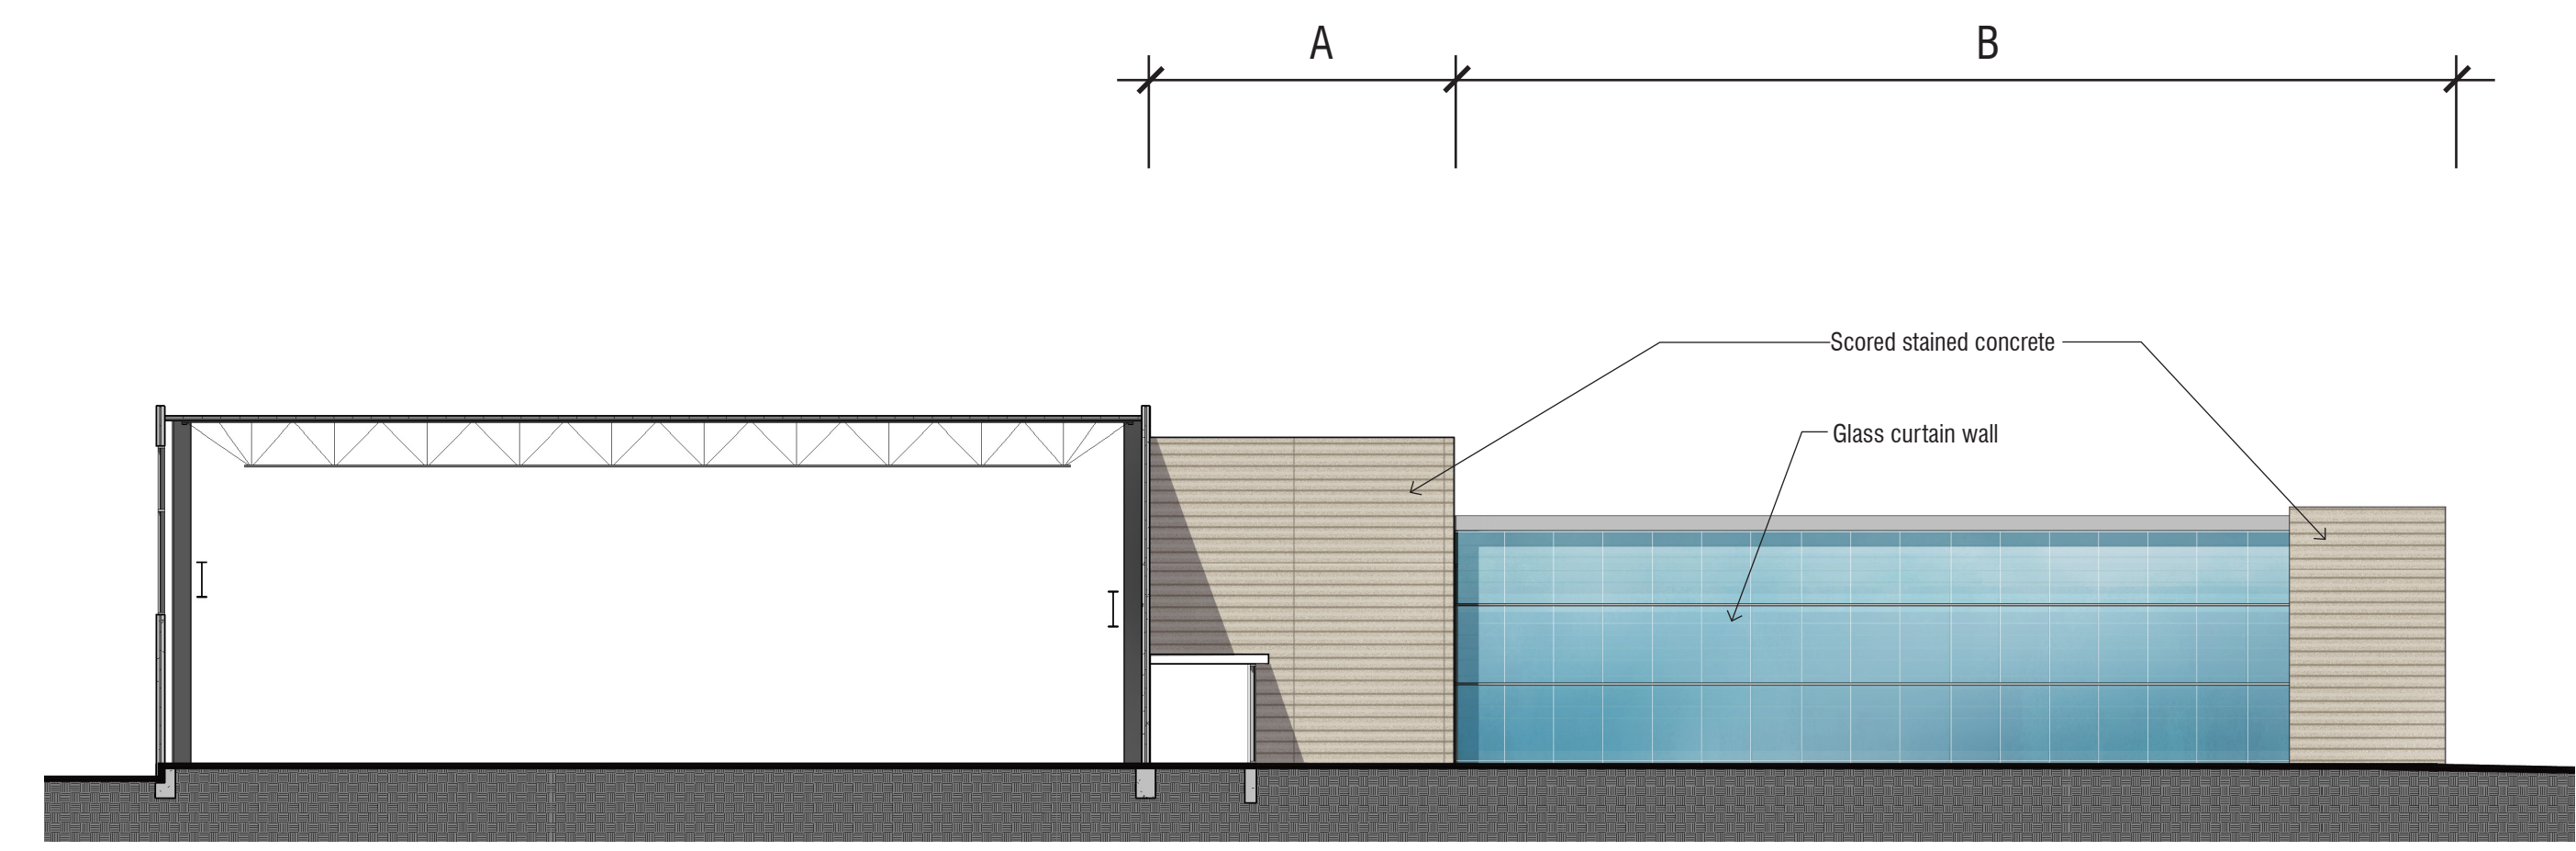

2 - South Elevation - Lab - Distribution Block

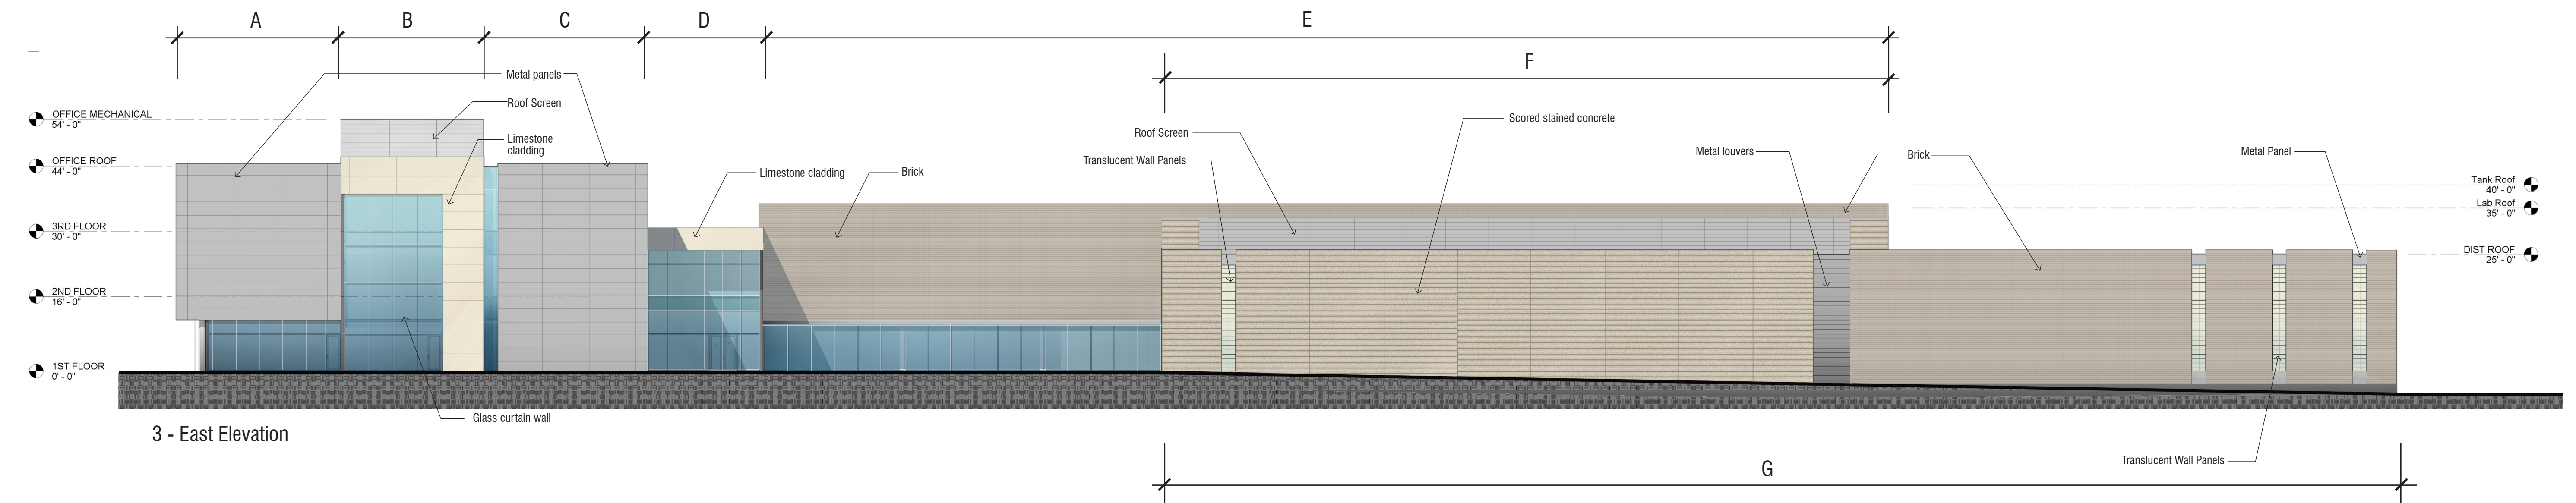

3 - East Elevation

South Elevation - Office Block


Material	Area (sf)	%
A Façade		
Glass curtain wall	138	78%
Limestone	39	22%
B Façade		
Glass curtain wall	9515	83%
Metal panels	1334	12%
Metal roof screen	592	5%
C Façade		
Glass curtain wall	138	78%
Limestone	39	22%

East Elevation


Material	Area (sf)	%
A Façade		
Metal panels	1184	79%
Glass curtain wall	310	21%
B Façade		
Limestone	607	34%
Glass curtain wall	857	49%
Metal roof screen	300	17%
C Façade		
Metal panels	1402	92%
Glass curtain wall	127	8%
D Façade		
Limestone	197	21%
Glass curtain wall	735	79%
E Façade		
Brick	7300	89%
Glass curtain wall	857	11%
F Façade		
Scored stained concrete	146	11%
Metal roof screen	1193	89%
G Façade		
Scored stained concrete	3488	48%
Metal louvers	223	3%
Glass curtain wall	336	5%
Brick	3290	45%
Metal Panels	68	1%

Building Totals


Material	Area (sf)	%
Brick	24062	34%
Glass curtain wall	23651	33%
Scored stained concrete	8589	12%
Metal panels	7414	10%
Metal roof screen	2978	4%
Limestone	3365	5%
Translucent wall panels	302	0%

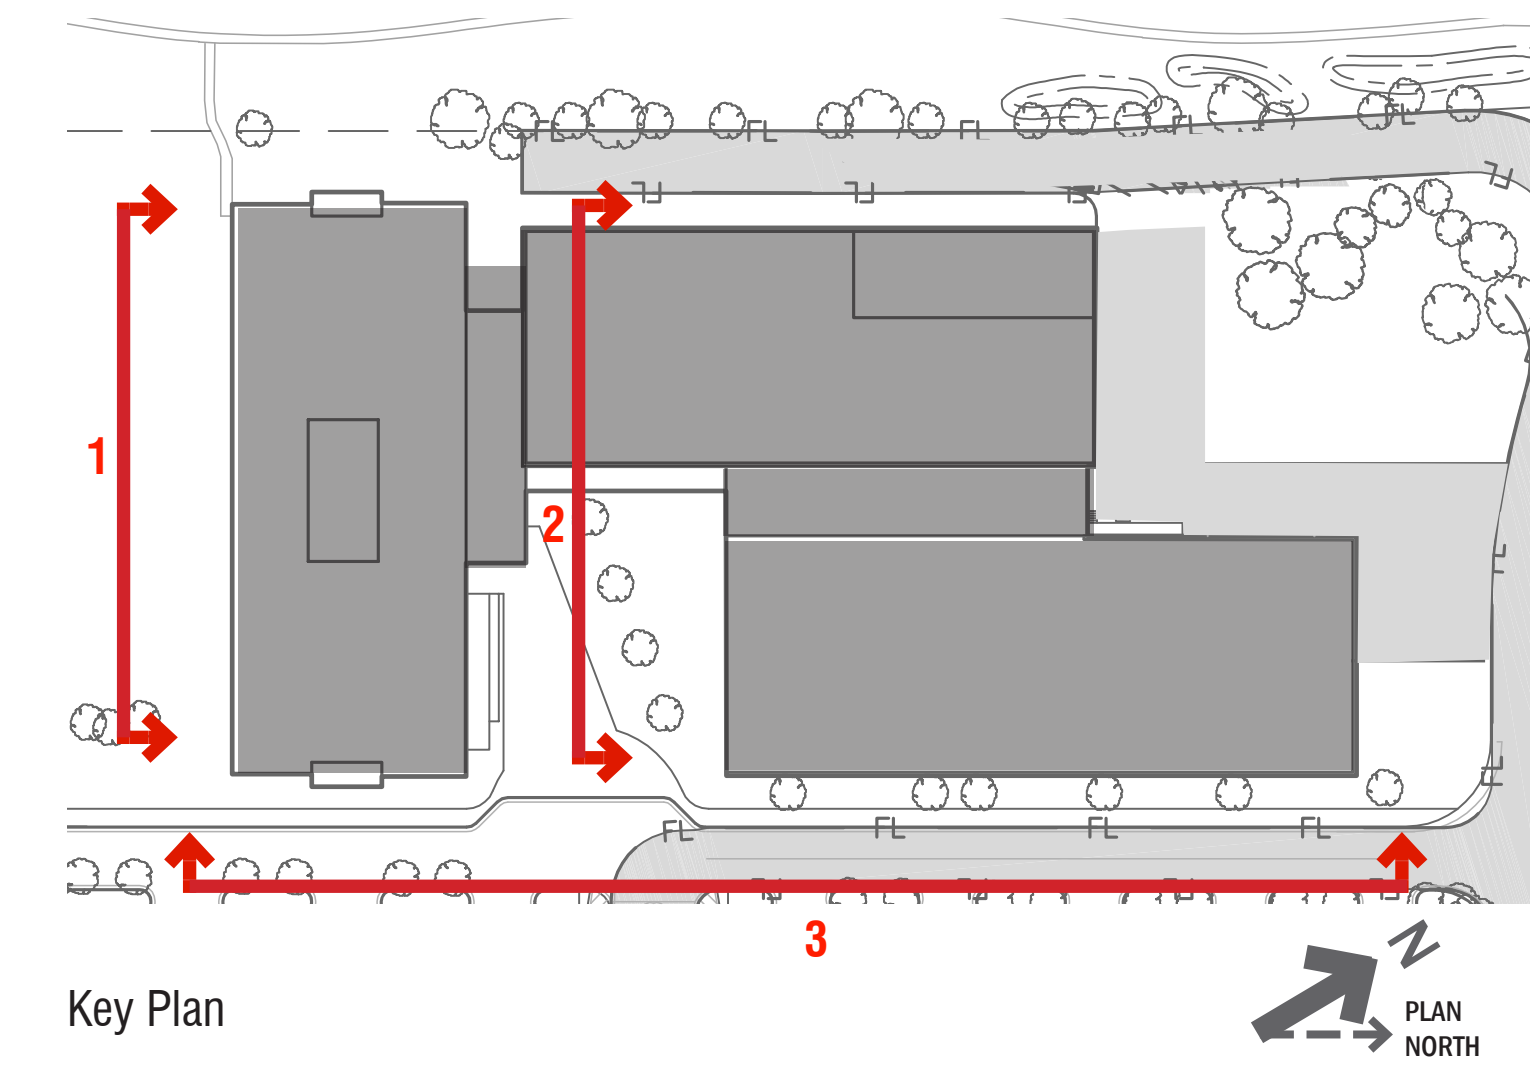


Key Plan

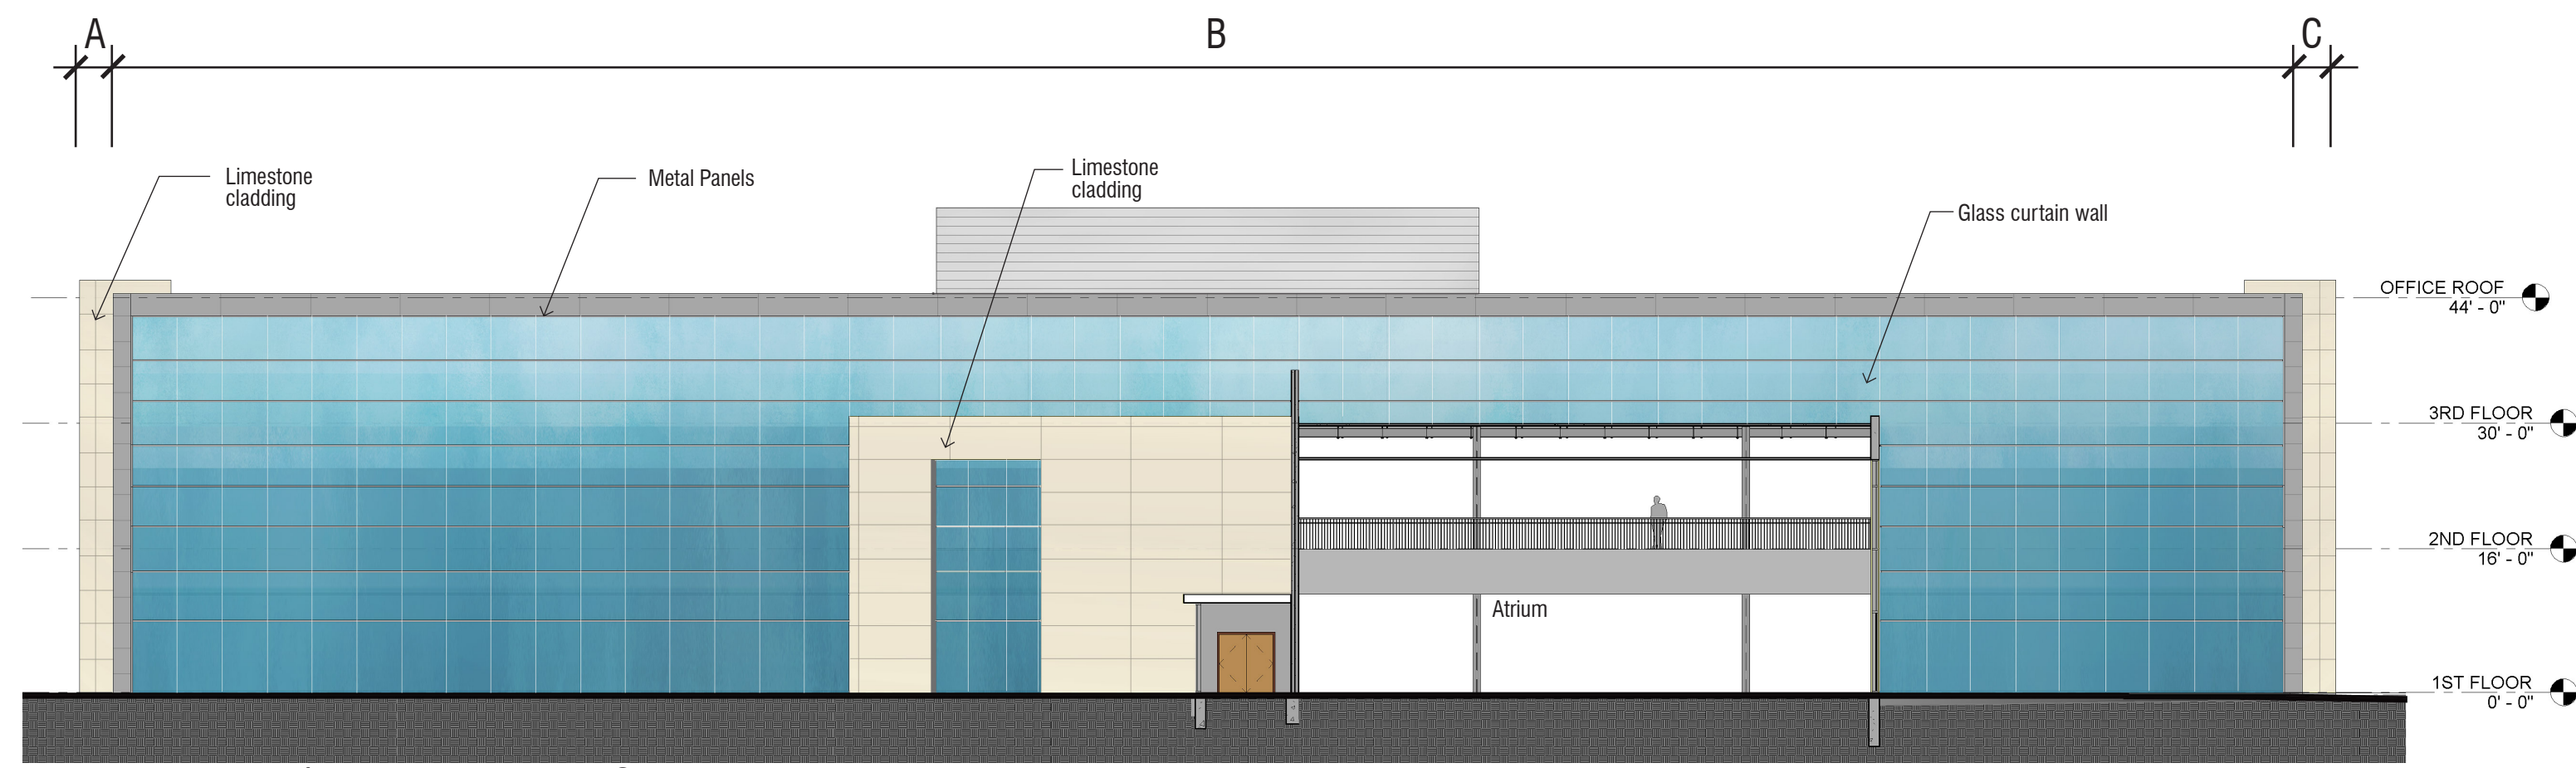

4 - North Elevation - Office Block

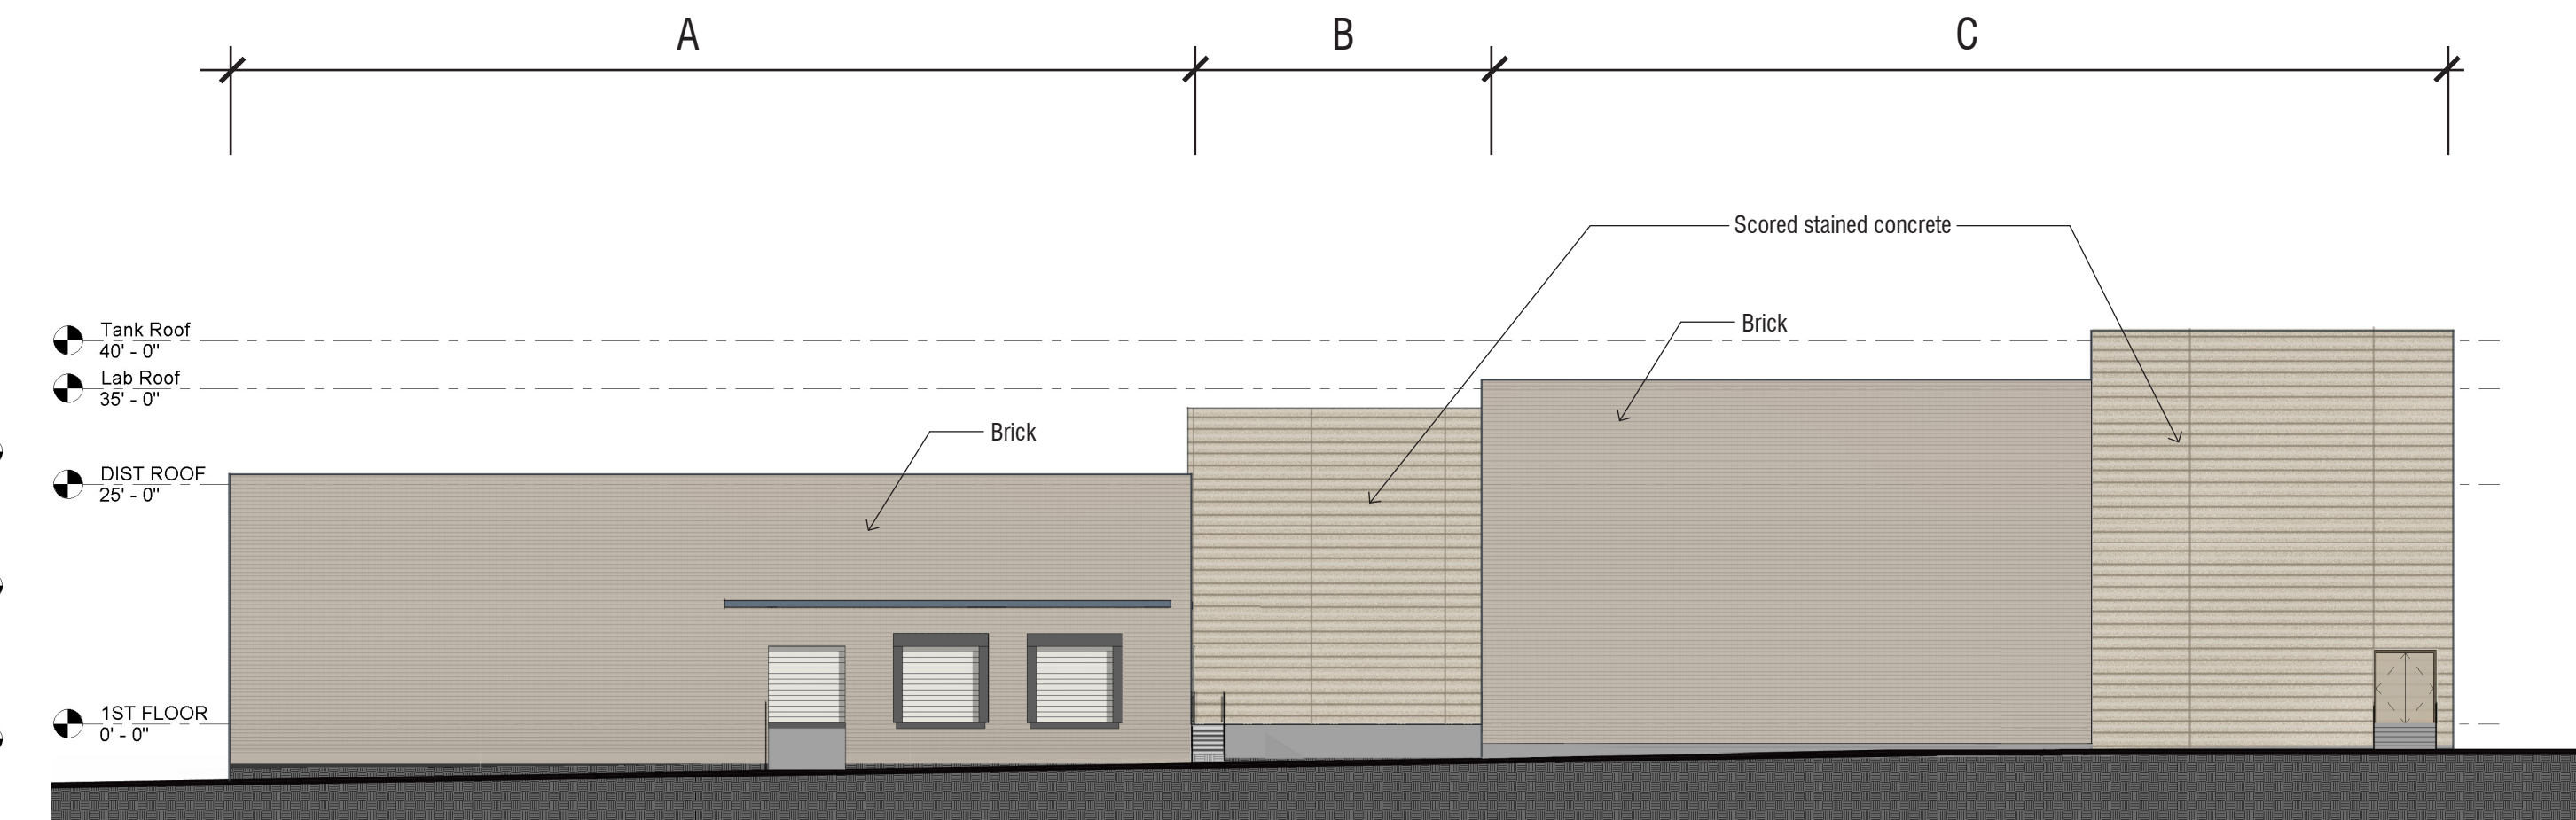

5 - North Elevation - Lab - Distribution Block

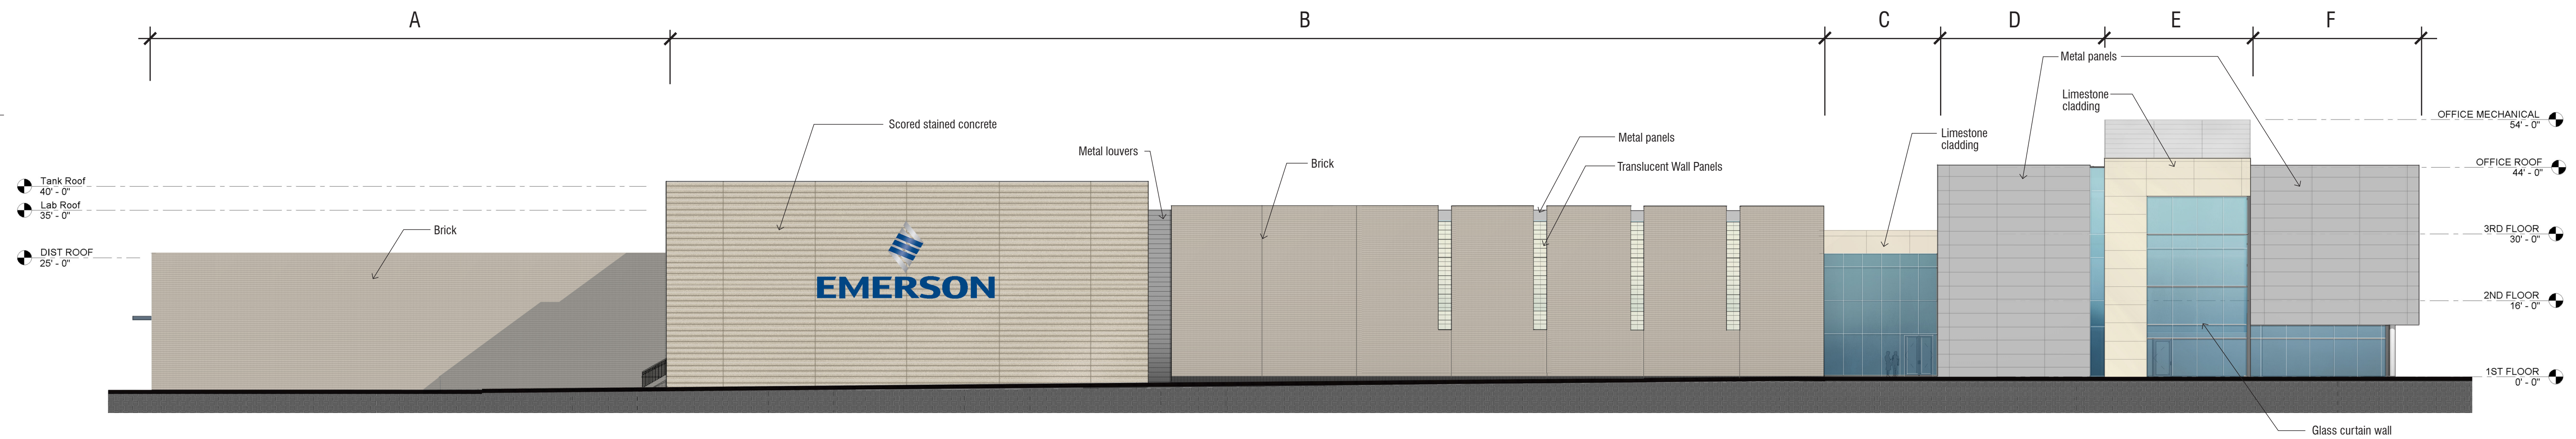

6 - West Elevation

North Elevation - Office Block

Material	Area (sf)	%
A Façade		
Limestone	238	100%
B Façade		
Glass curtain wall	6597	71%
Limestone	1265	14%
Metal panels	779	8%
Metal roof screen	593	6%
C Façade		
Limestone	238	100%

North Elevation - Lab - Distribution Block


Material	Area (sf)	%
A Façade		
Brick	2867	100%
B Façade		
Scored stained concrete	1323	100%
C Façade		
Scored stained concrete	1474	38%
Brick	2388	62%

West Elevation

Material	Area (sf)	%
A Façade		
Brick	3210	100%
B Façade		
Scored stained concrete	4364	44%
Metal louvers	177	2%
Brick	5007	51%
Translucent wall panels	302	3%
Metal	68	1%
C Façade		
Limestone	135	16%
Glass curtain wall	712	84%
D Façade		
Metal panels	1402	92%
Glass curtain wall	127	8%
E Façade		
Limestone	607	34%
Glass curtain wall	857	49%
Metal roof screen	300	17%
F Façade		
Metal panels	1184	79%
Glass curtain wall	310	21%

Building Totals

Material	Area (sf)	%
Brick	24062	34%
Glass curtain wall	23651	33%
Scored stained concrete	8589	12%
Metal panels	7414	10%
Metal roof screen	2978	4%
Limestone	3365	5%
Translucent wall panels	302	0%

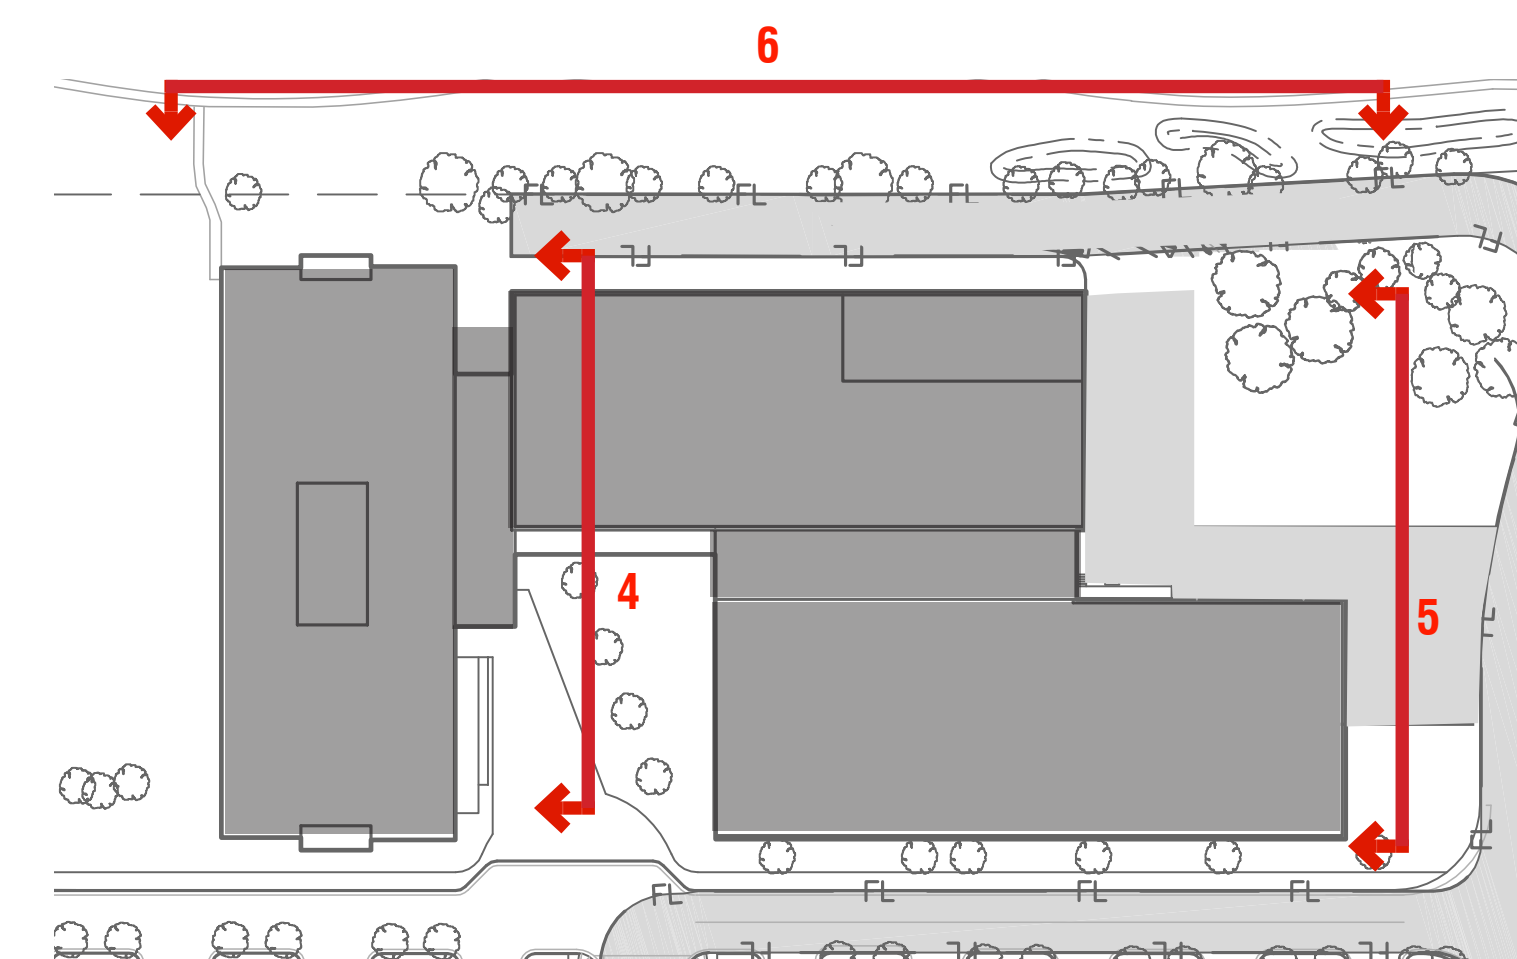

Key Plan

