


**Case No. 13-132Z**

# **Skyline/380 Multi-Family**

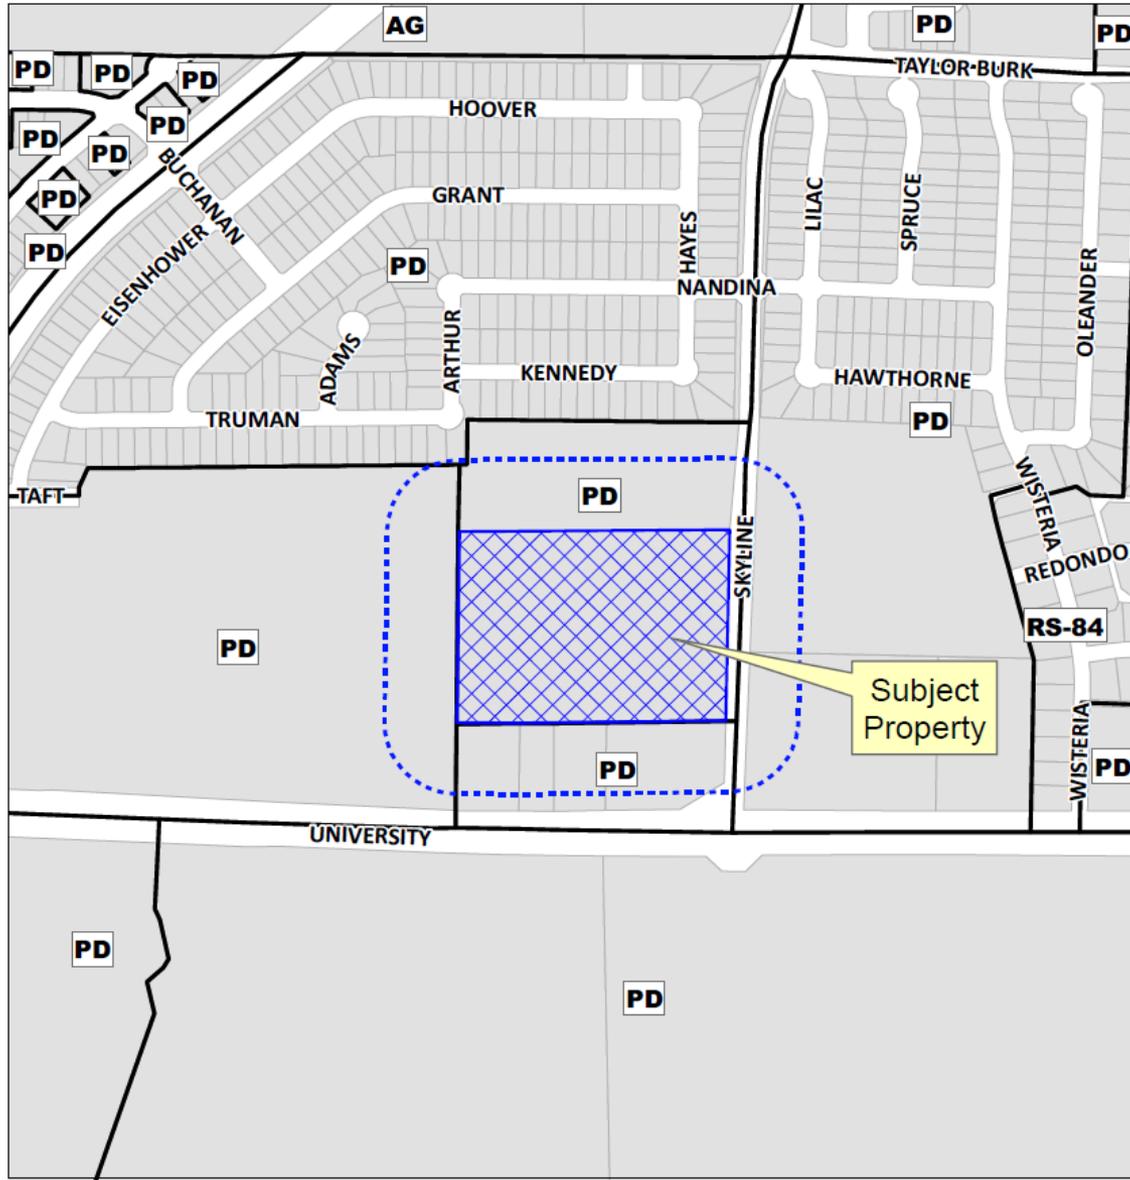


# Location Map



# Aerial Exhibit



# Informational Zoning Exhibit

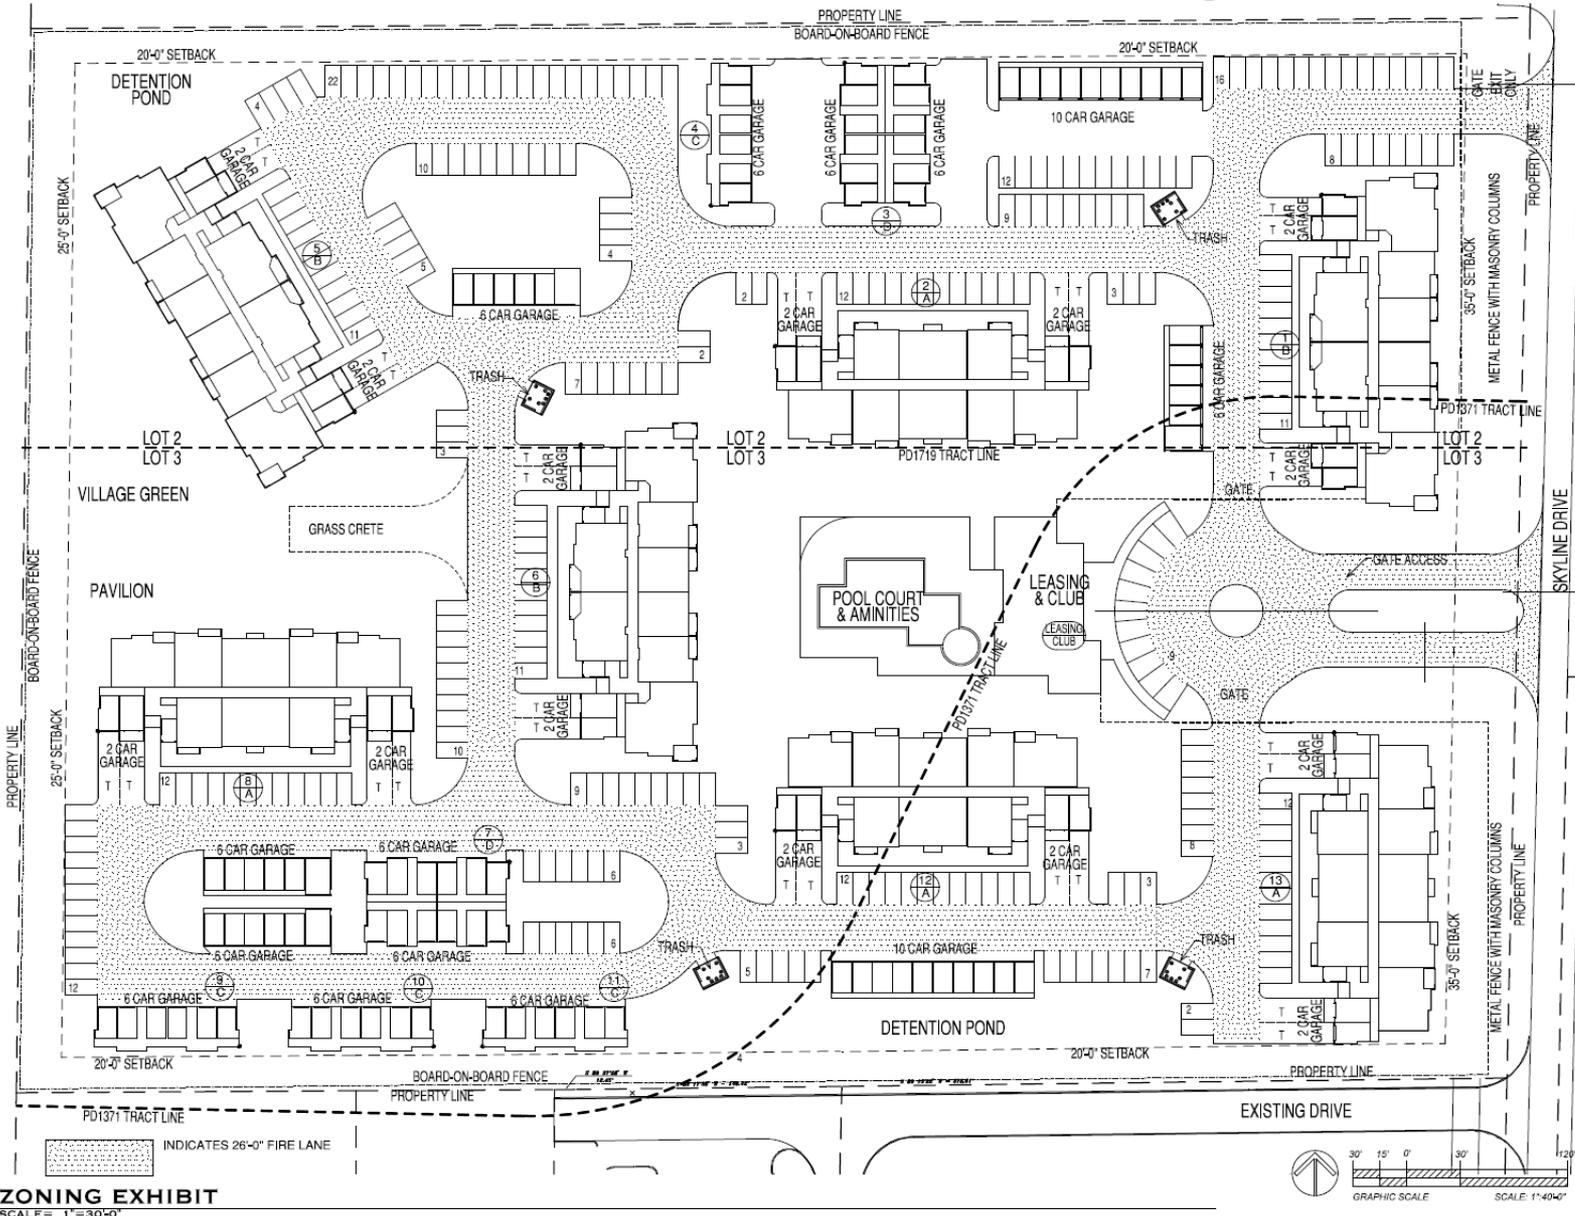

**ZONING EXHIBIT**  
SCALE = 1" = 30'-0"

<b>Platinum Skyline</b> 212 APARTMENTS IN KOKINNEY, TEXAS FOR ODEN HUGHES	
ISSUED FOR	
<b>360 architects</b> <small>4202 Gateway Drive          Dallas, TX 75207          214.352.6878          bgs@360architects.com</small>	
DATE	05-30-13
PROJECT	10151
SHEET NUMBER	A1-01
<small>COPYRIGHT © Oden Hughes Architects. ALL RIGHTS RESERVED.</small>	

# STAFF RECOMMENDATION:

Staff recommends approval of the proposed rezoning request as outlined in the Staff Report.