
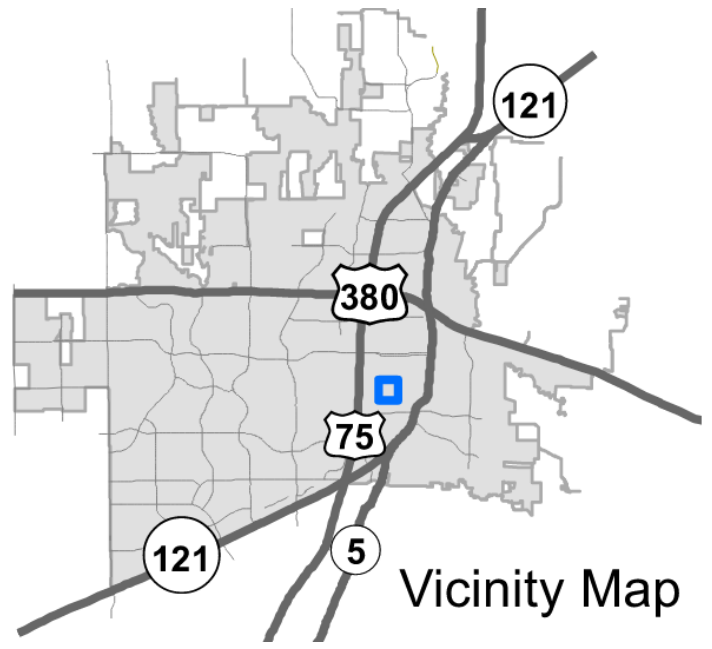



# Pinehurst Townhomes

22-0084Z



# Location Map

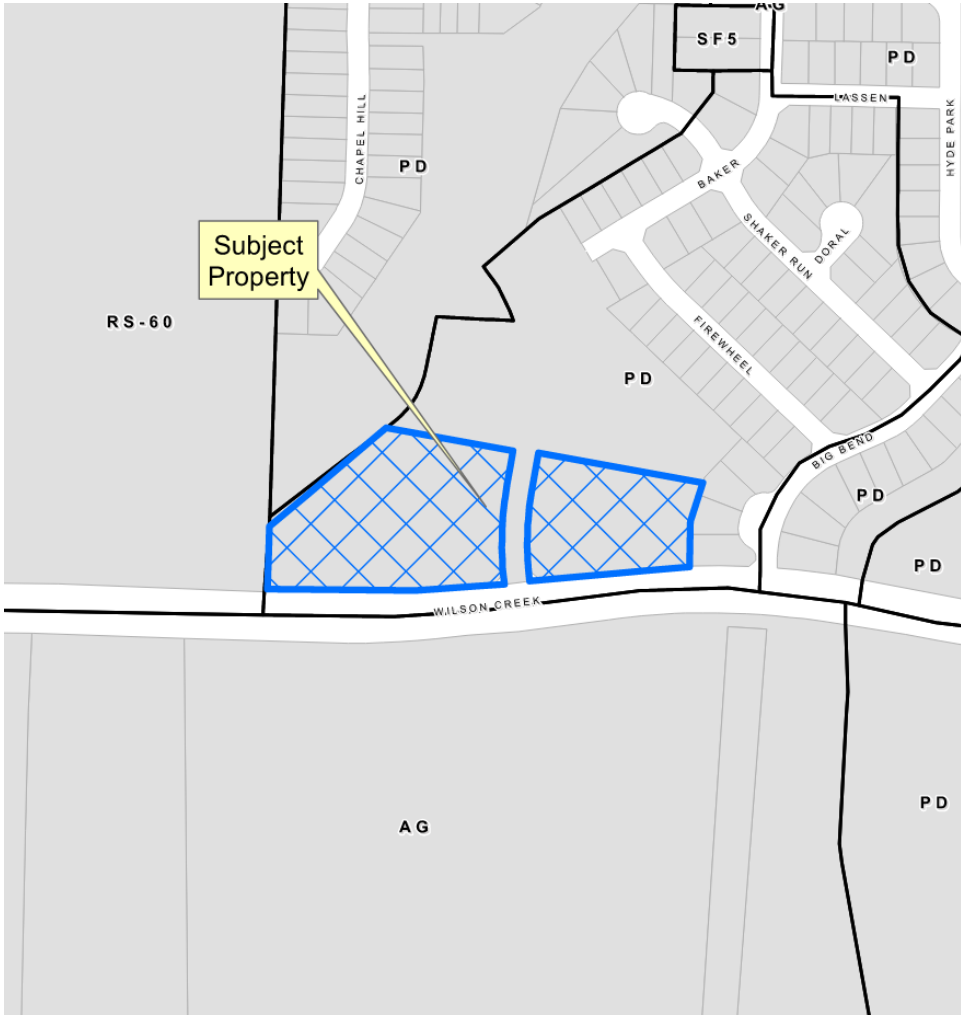

# Aerial Exhibit

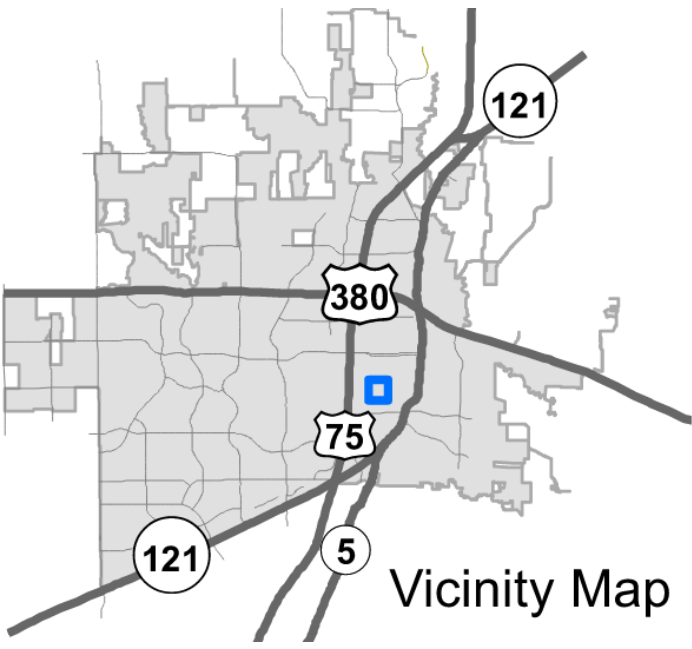

# Proposed Zoning Exhibit

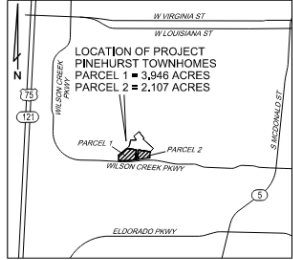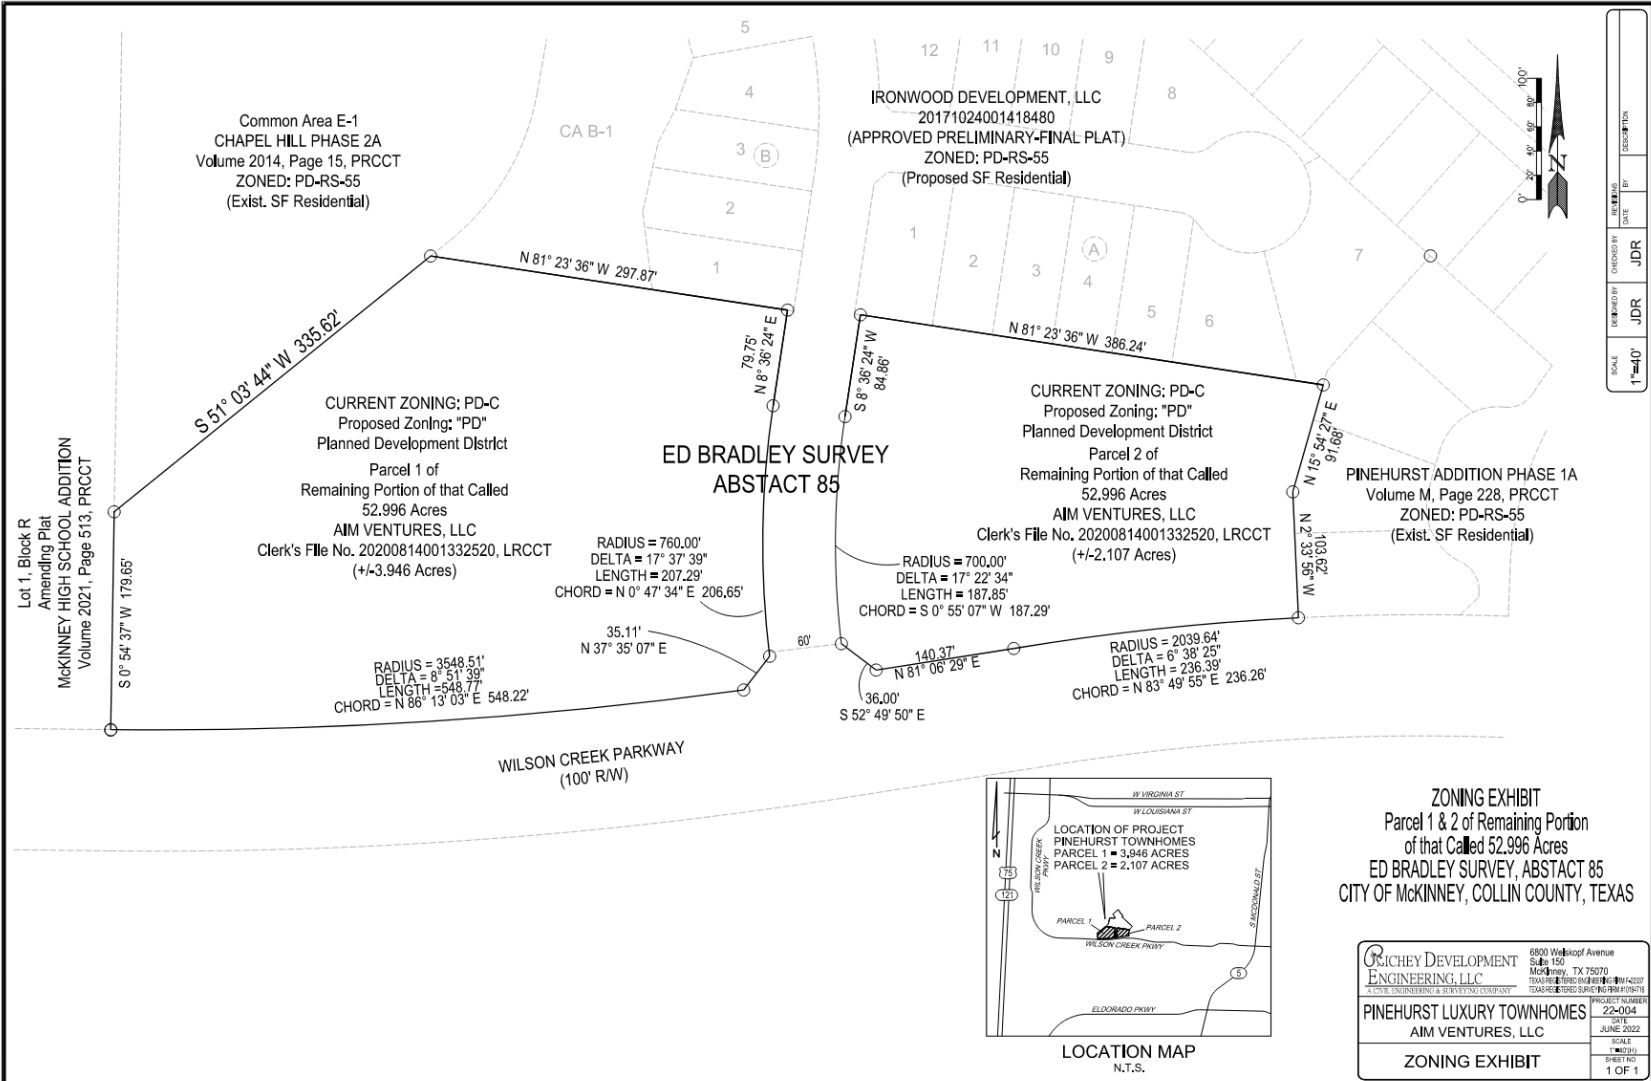

**ZONING EXHIBIT**  
Parcel 1 & 2 of Remaining Portion  
of that Called 52.996 Acres  
ED BRADLEY SURVEY, ABSTRACT 85  
CITY OF MCKINNEY, COLLIN COUNTY, TEXAS

<b>RICHEY DEVELOPMENT ENGINEERING, LLC</b> A PROFESSIONAL ENGINEERING & SURVEYING COMPANY 6800 Winkopf Avenue Suite 150 McKinney, TX 75070 TEXAS REG. NO. 26080 SURVEYING REG. NO. 19848	PROJECT NUMBER
	22-004
	SCALE
	JUNE 2022
<b>PINEHURST LUXURY TOWNHOMES</b> AIM VENTURES, LLC	
<b>ZONING EXHIBIT</b>	
SHEET NO 1 OF 1	

SCALE	1"=40'
DRAWN BY	JDR
CHECKED BY	JDR
DATE	
REVISIONS	

22-004 ZONING EXHIBIT.dwg April 2022 2:30:00 PM

