


Case No. 13-103Z

McKinney Seven 50, L.P.




Location Map

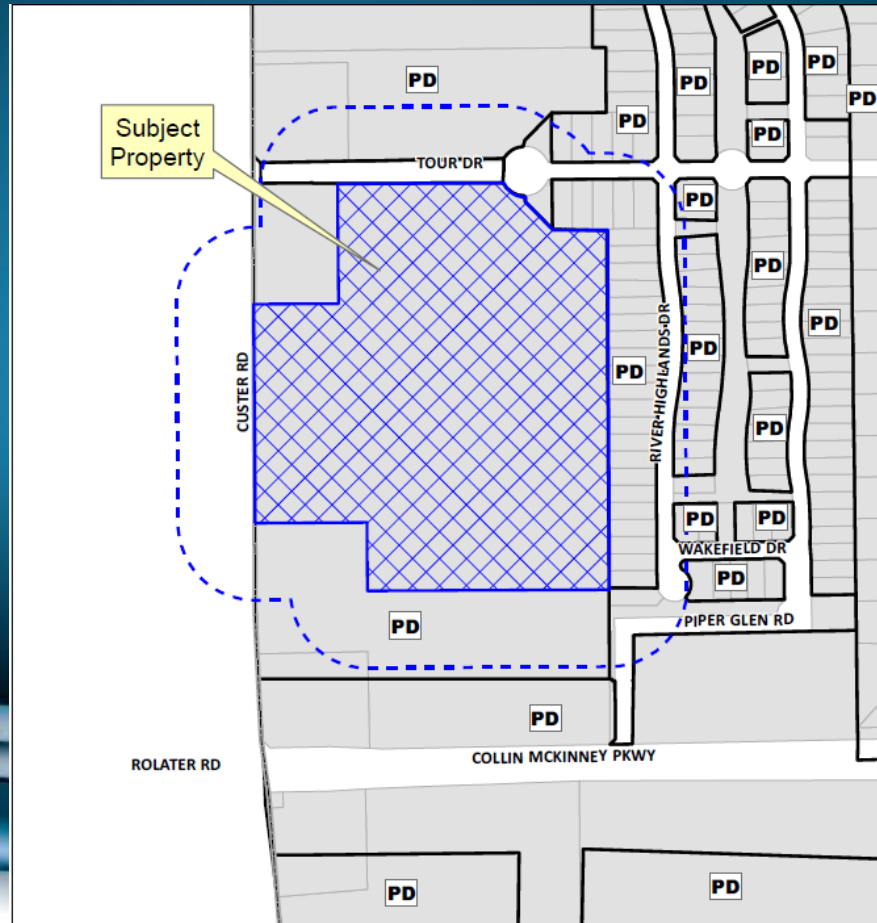

Notification Map


Case: 13-103Z

--- 200' Notification Buffer

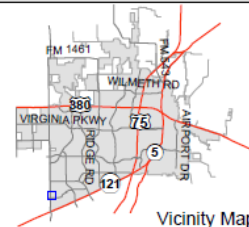

Vicinity Map

Aerial Exhibit

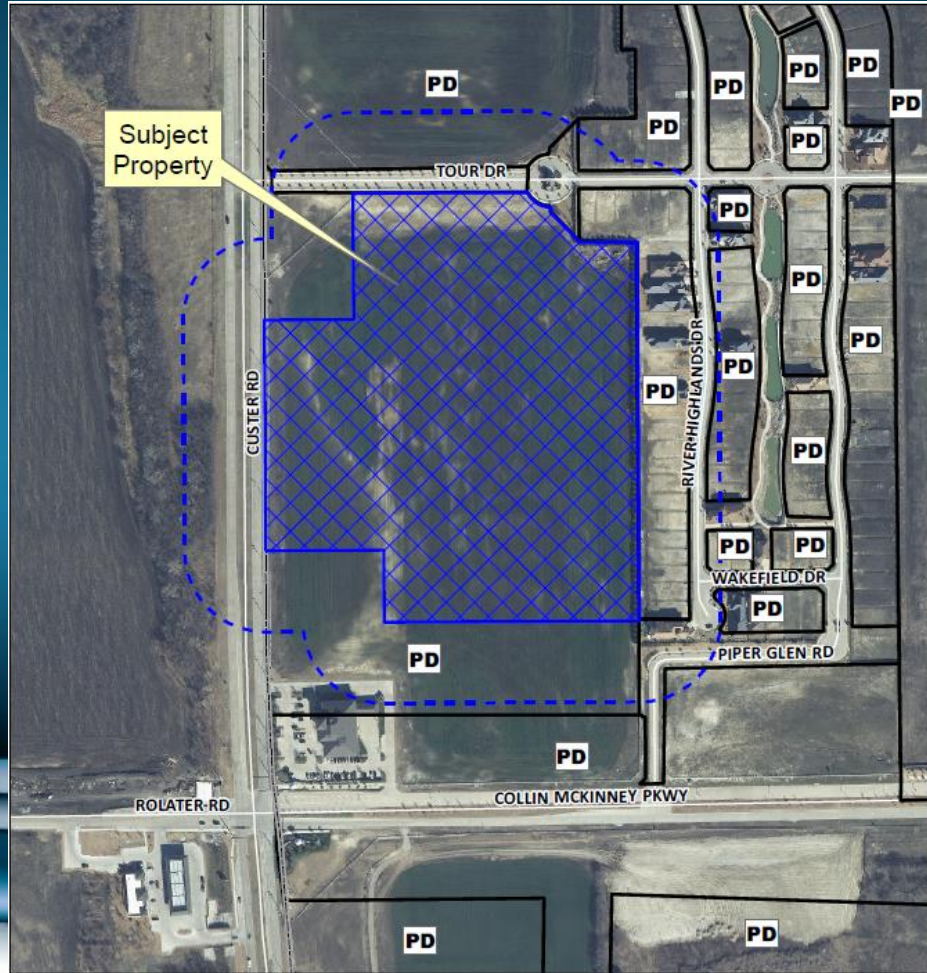


Subject Property



Notification Map




Case: 13-103Z

--- 200' Notification Buffer

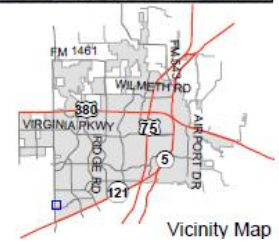

Vicinity Map

Proposed Zoning Exhibit

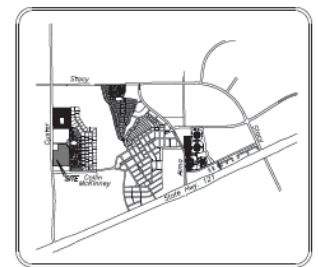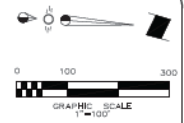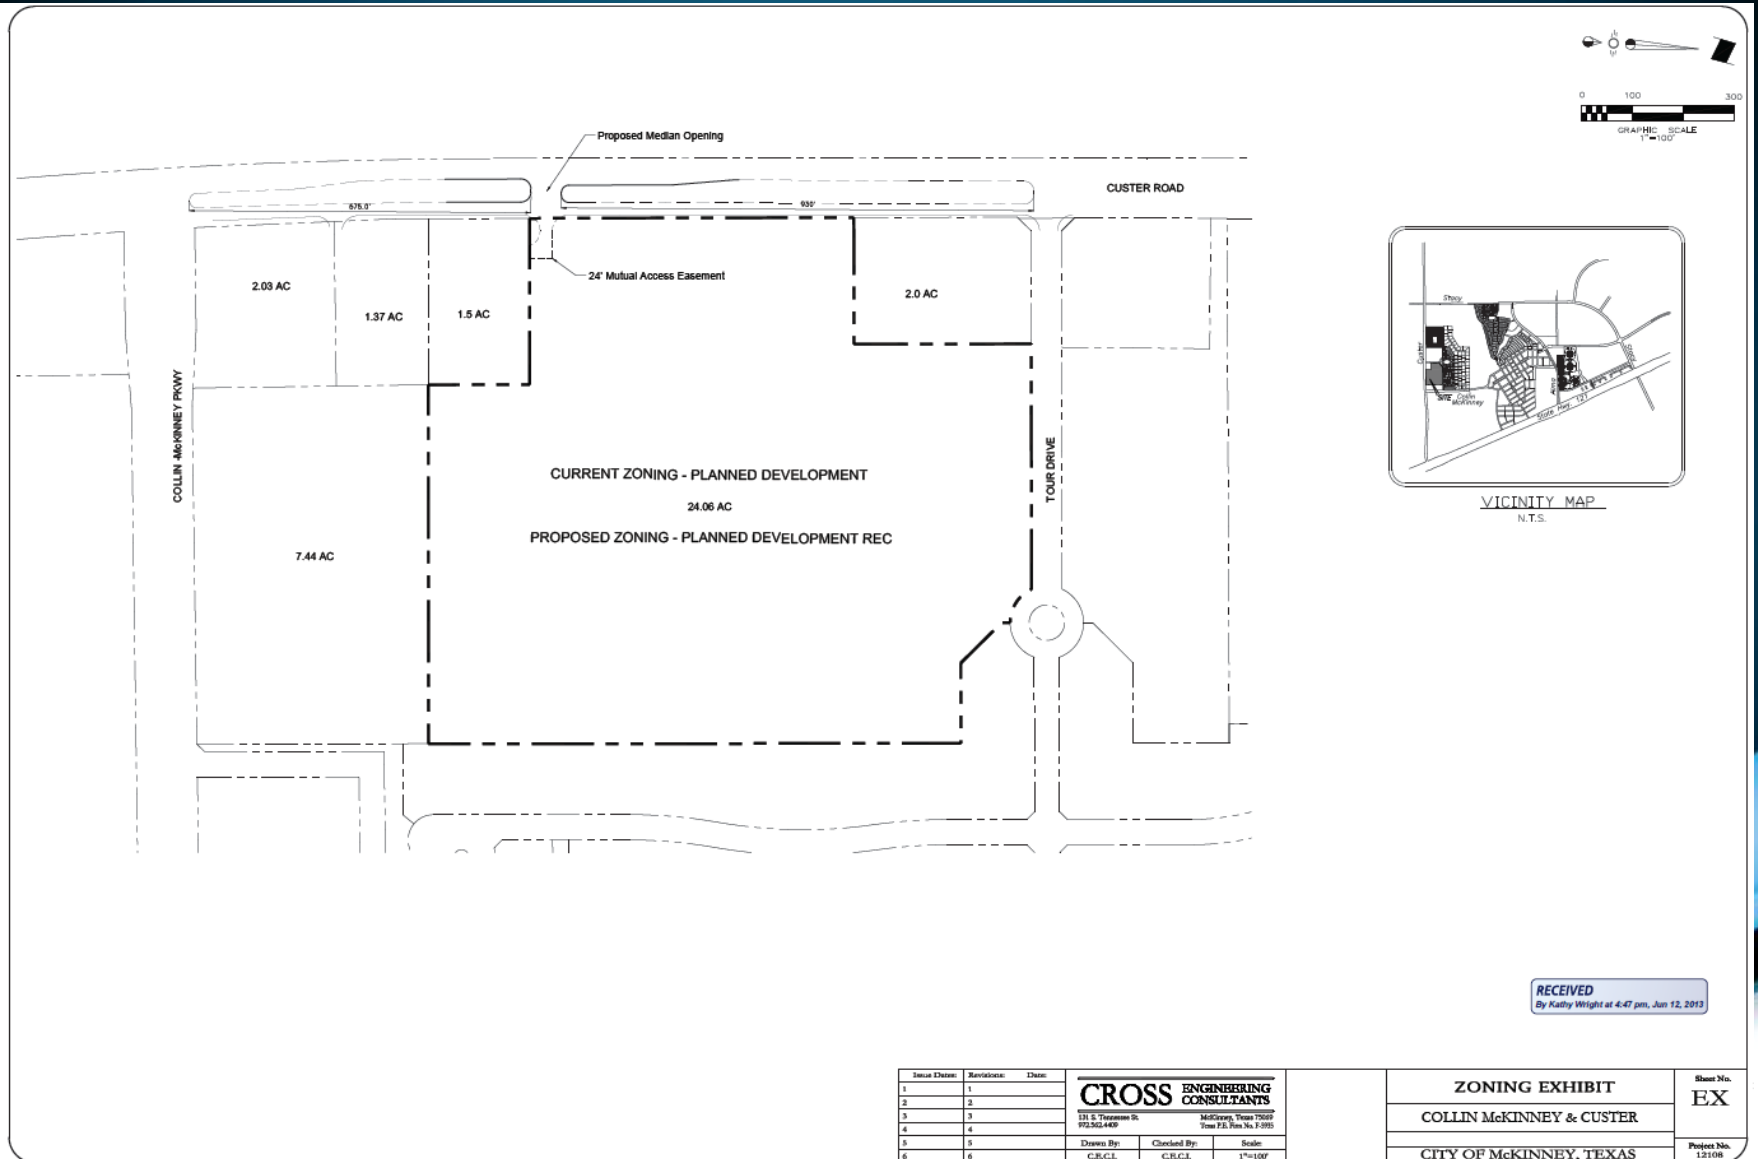

VICINITY MAP
N.T.S.

RECEIVED
By Kathy Wright at 4:47 pm, Jun 12, 2013

Issue Dates	Revisions	Date
1	1	
2	2	
3	3	
4	4	
5	5	
6	6	

CROSS ENGINEERING CONSULTANTS		
131 S. Tennessee St. McKinney, Texas 75069		
972.562.4439 Fax 972.562.4439		
Drawn By:	Checked By:	Scale:
C.R.C.L.	C.R.C.L.	1"=100'

ZONING EXHIBIT	Sheet No.
COLLIN MCKINNEY & CUSTER	EX
CITY OF MCKINNEY, TEXAS	Project No.
	12108