




**4 WEST ELEVATION**  
1/4" = 1'-0"



**3 SOUTH ELEVATION**  
1/4" = 1'-0"



**2 NORTH ELEVATION**  
1/4" = 1'-0"

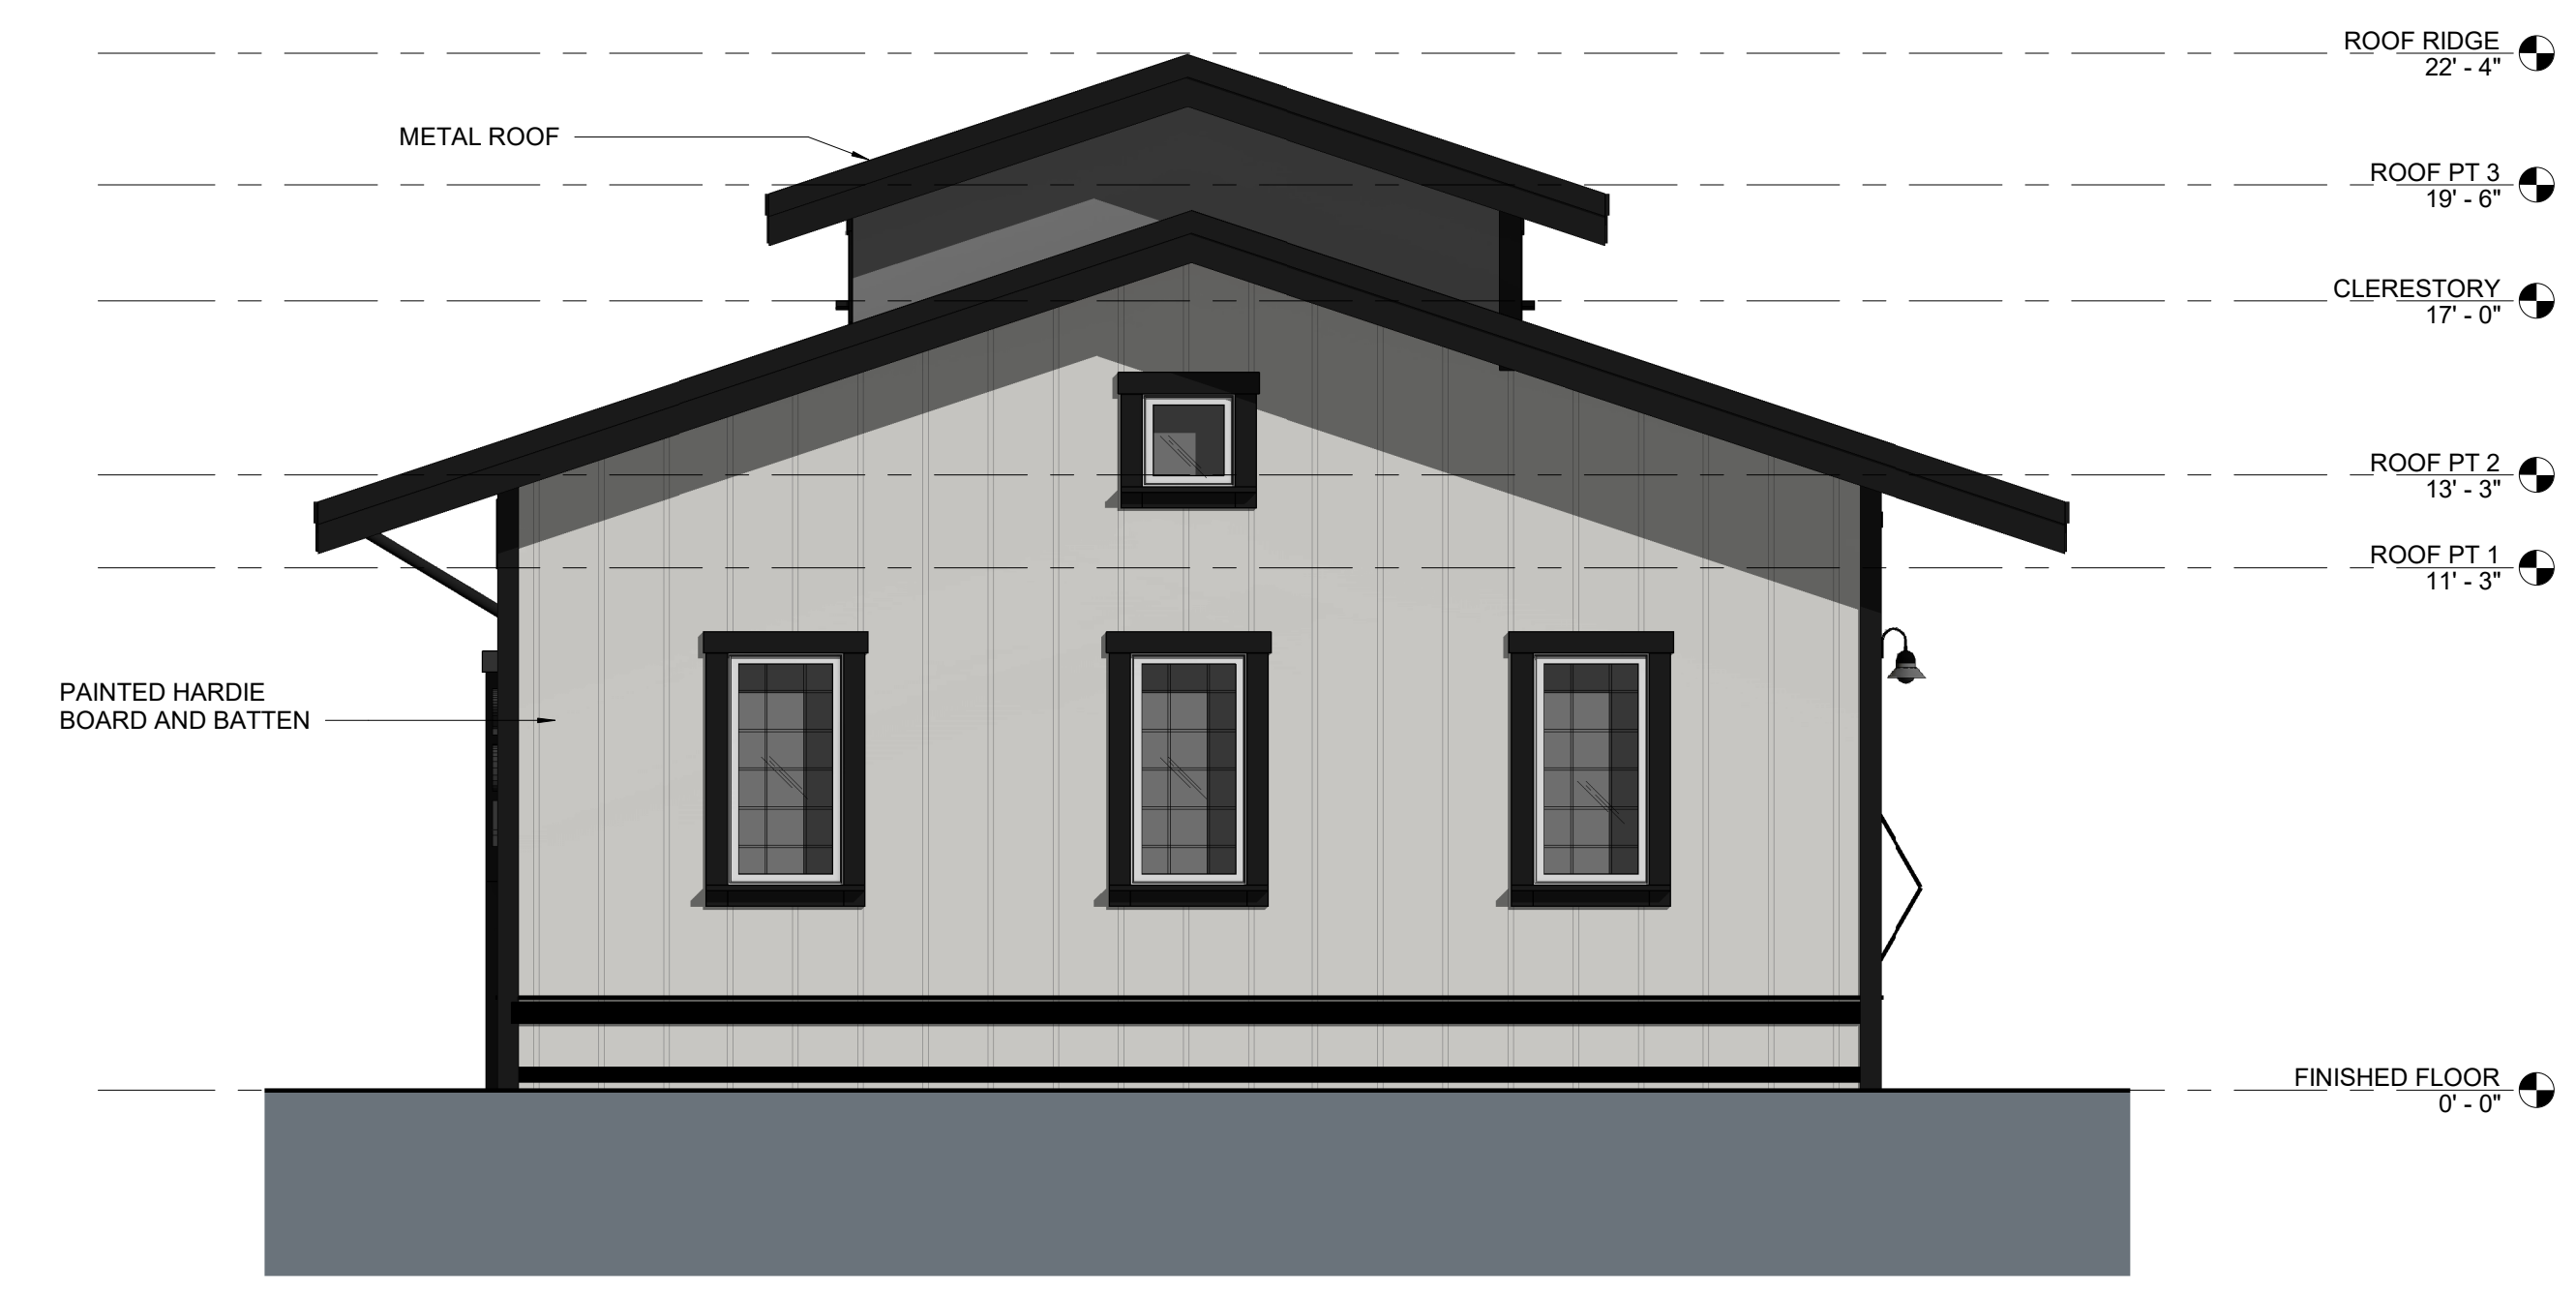

**1 EAST ELEVATION**  
1/4" = 1'-0"