


Simply Storage
Specific Use Permit
16-165SUP

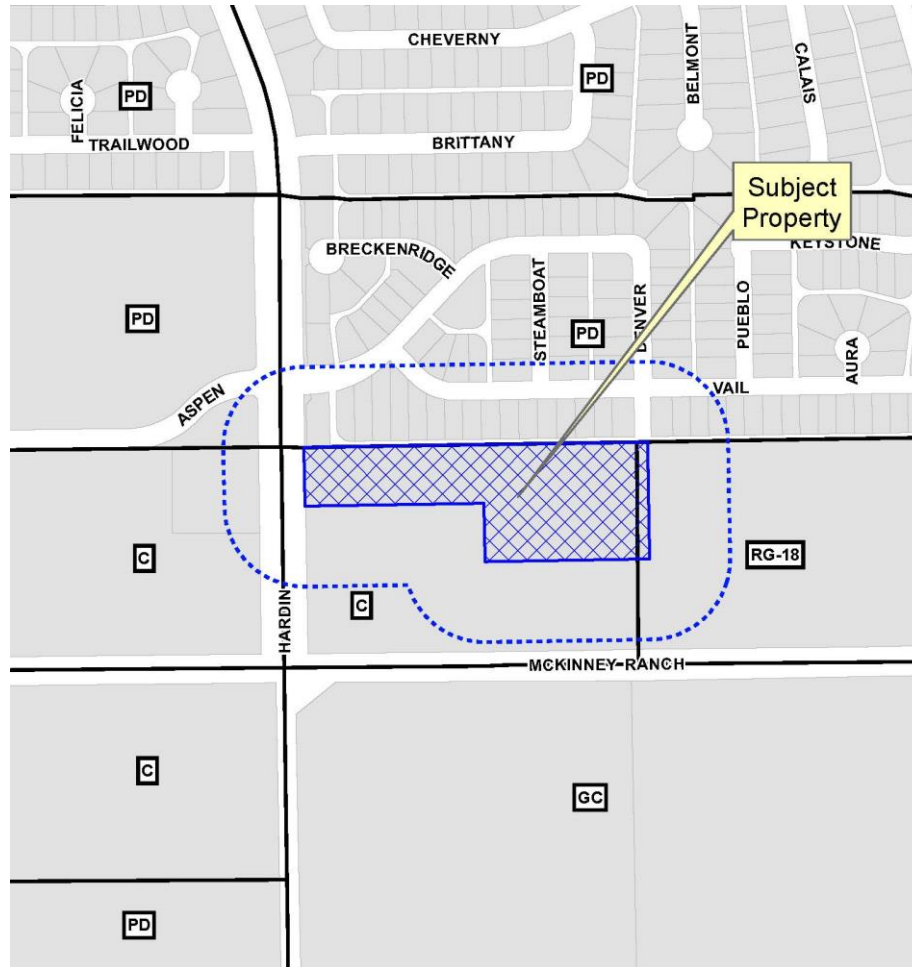


Location Map



Aerial Exhibit




Proposed SUP Exhibit

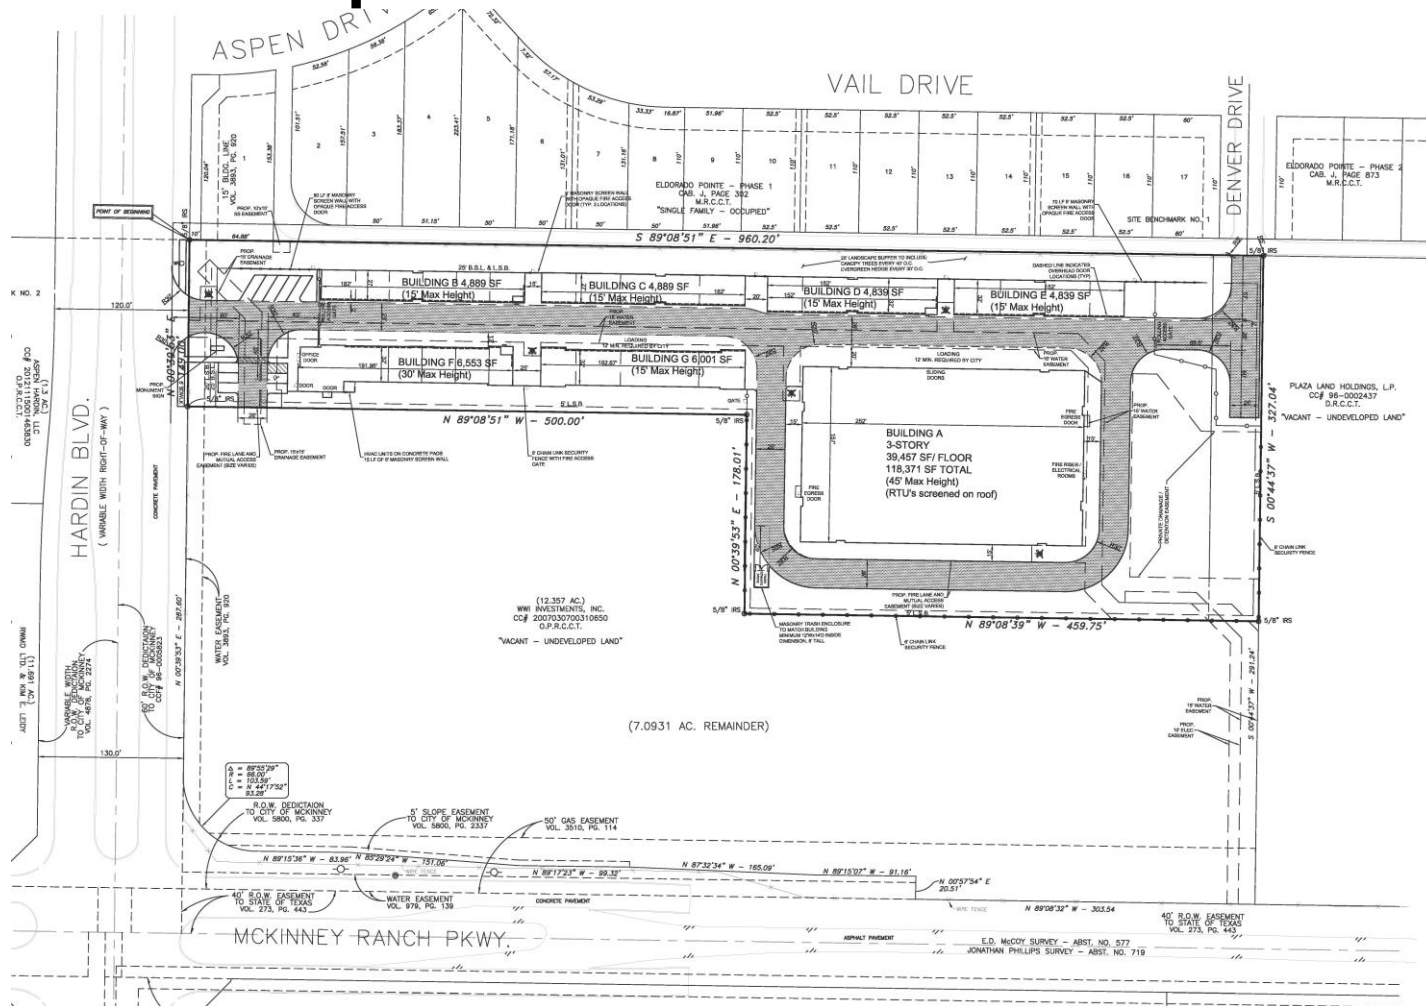

Proposed Elevations


Informational Only

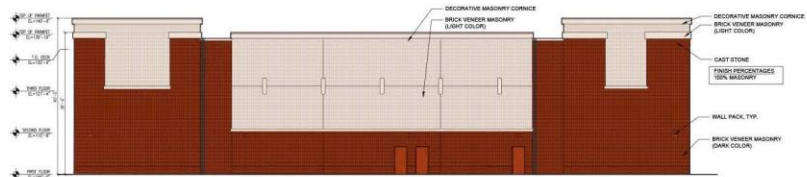


04 EXTERIOR ELEVATION - WEST
Scale: 3/8"=1'-0"



03 EXTERIOR ELEVATION - NORTH
Scale: 3/8"=1'-0"

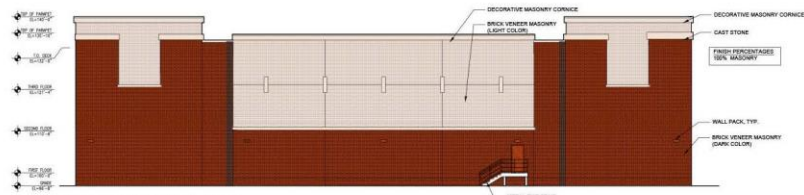

02 EXTERIOR ELEVATION - EAST
Scale: 3/8"=1'-0"

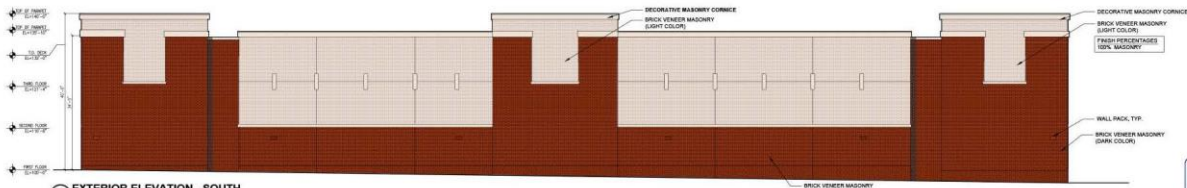



01 EXTERIOR ELEVATION - SOUTH
Scale: 3/8"=1'-0"

RECEIVED
By Planning Department at 1:49 pm, Jul 1



Proposed Elevations

Informational Only

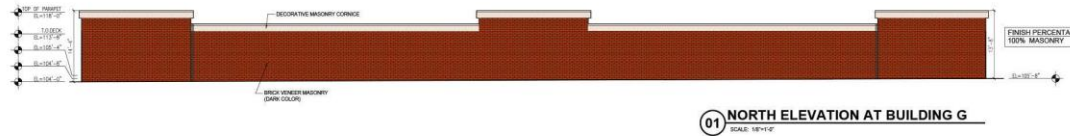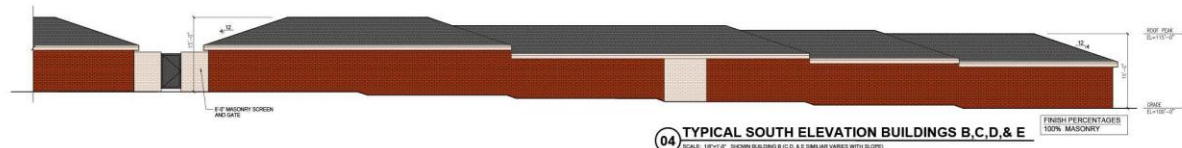


SIMPLY SELF STORAGE - ELEVATIONS BUILDINGS B, C, D, E & G
 MCKINNEY, TX

0 4' 8' 16'
 1/8" = 1'-0"
 SCALE: 1/8" = 1'-0"


callaway
 architecture
 007 HAMPSHIRE LN, STE 105, RICHARDSON, TX 75080
 PHONE: 214.368.2525 PROJECT #16099 DATE: 01.22.2016

Proposed Elevations

Informational Only

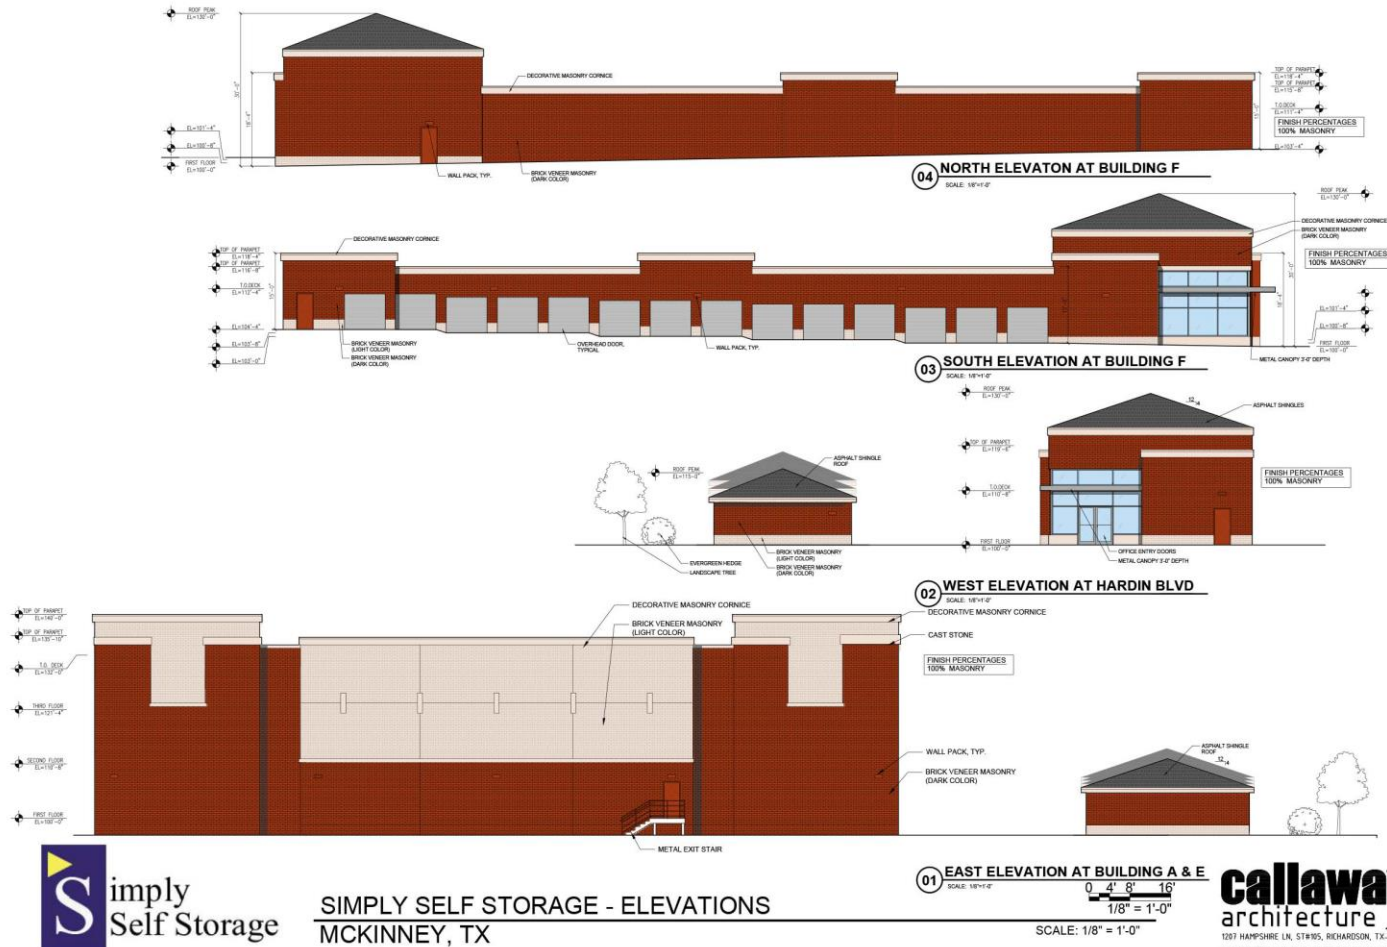

SIMPLY SELF STORAGE - ELEVATIONS
MCKINNEY, TX

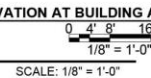

callaway
architecture
1207 HAMPSHIRE LN, ST#105, RICHARDSON, TX, 75080
PHONE: 214.368.2525 PROJECT#16009 DATE: 07.22.2016

Proposed Open Space

Informational Only



Proposed Self-Storage Density Map

