


END ELEVATION



FRONT ELEVATION



CANTILEVERED CARPORT