

**LANDSCAPE LEGEND**

SYMBOL	COMMON/BOTANICAL NAME
	LIVE OAK / QUERCUS VIRGINIANA, 4" CALIPER
	RED OAK / QUERCUS SHUMARDI 'TEXANA', 4" CALIPER
	CEDAR ELM / ULMUS CRASSIFOLIA, 3" CALIPER
<b>8'-10' HT. ORNAMENTAL TREES</b>	
	CRAPE MYRTLE / LAGERSTROEMIA INDICA 'DALLAS RED'
	RED BUD // CERCI'S CANADENSIS 'TEXENSIS'
	DESERT WILLOW / CHILOPSIS LINEARIS
<b>5 GALLON SHRUBS</b>	
	ML MORNING LIGHT MISCANTHUS / MISCANTHUS SNIENSIS
	NR NELLIE R. STEVENS HOLLY / ILEX 'NELLIE R. STEVENS'
	KR KNOCK OUT ROSE / ROSA RADRAZ
	LP LOROPETALUM / LOROPETALUM CHINESE VAR. 'DARUMA COMPACT'
	DYH DWARF YAUPON HOLLY / ILEX VOMITORIA 'NANA'
	RY RED YUCCA / HESPERALOE PARVIFLORA

\*\* SEE CITY APPROVED LANDSCAPE PLANS FOR COMPLETE PLANT LIST AND PLANTING DETAILS \*\*

NO.	REVISIONS DURING CONSTRUCTION	BY	DATE	NO.	REVISIONS DURING PLAN REVIEW	BY	DATE

DESIGNED BY:  
JBI

DRAWN BY:  
JBI

CHECKED BY:  
JBI

16301 Quorum Drive  
Suite 200 B  
Addison, Texas 75240  
Main 972.248.7676  
Fax 972.248.1414  
www.jbipartners.com

Texas Registered Engineering Firm F-438

**EXHIBIT C**

PRIVATE RECREATION FACILITY IMPROVEMENTS


SOUTHERN HILLS AT CRAIG RANCH

City of McKinney, Collin County, Texas

PROJECT NO.  
SBK 001

SHEET NO.  
1 OF 4

Plotted By: rgraciano Plot Date: 1/15/2016 3:30 PM  
 Drawing: H:\Projects\SBK001\Phase 1\LANDSCAPE\SBK001-LSP-Dev Package.dwg Saved By: rgraciano Save Time: 1/15/2016 2:32 PM

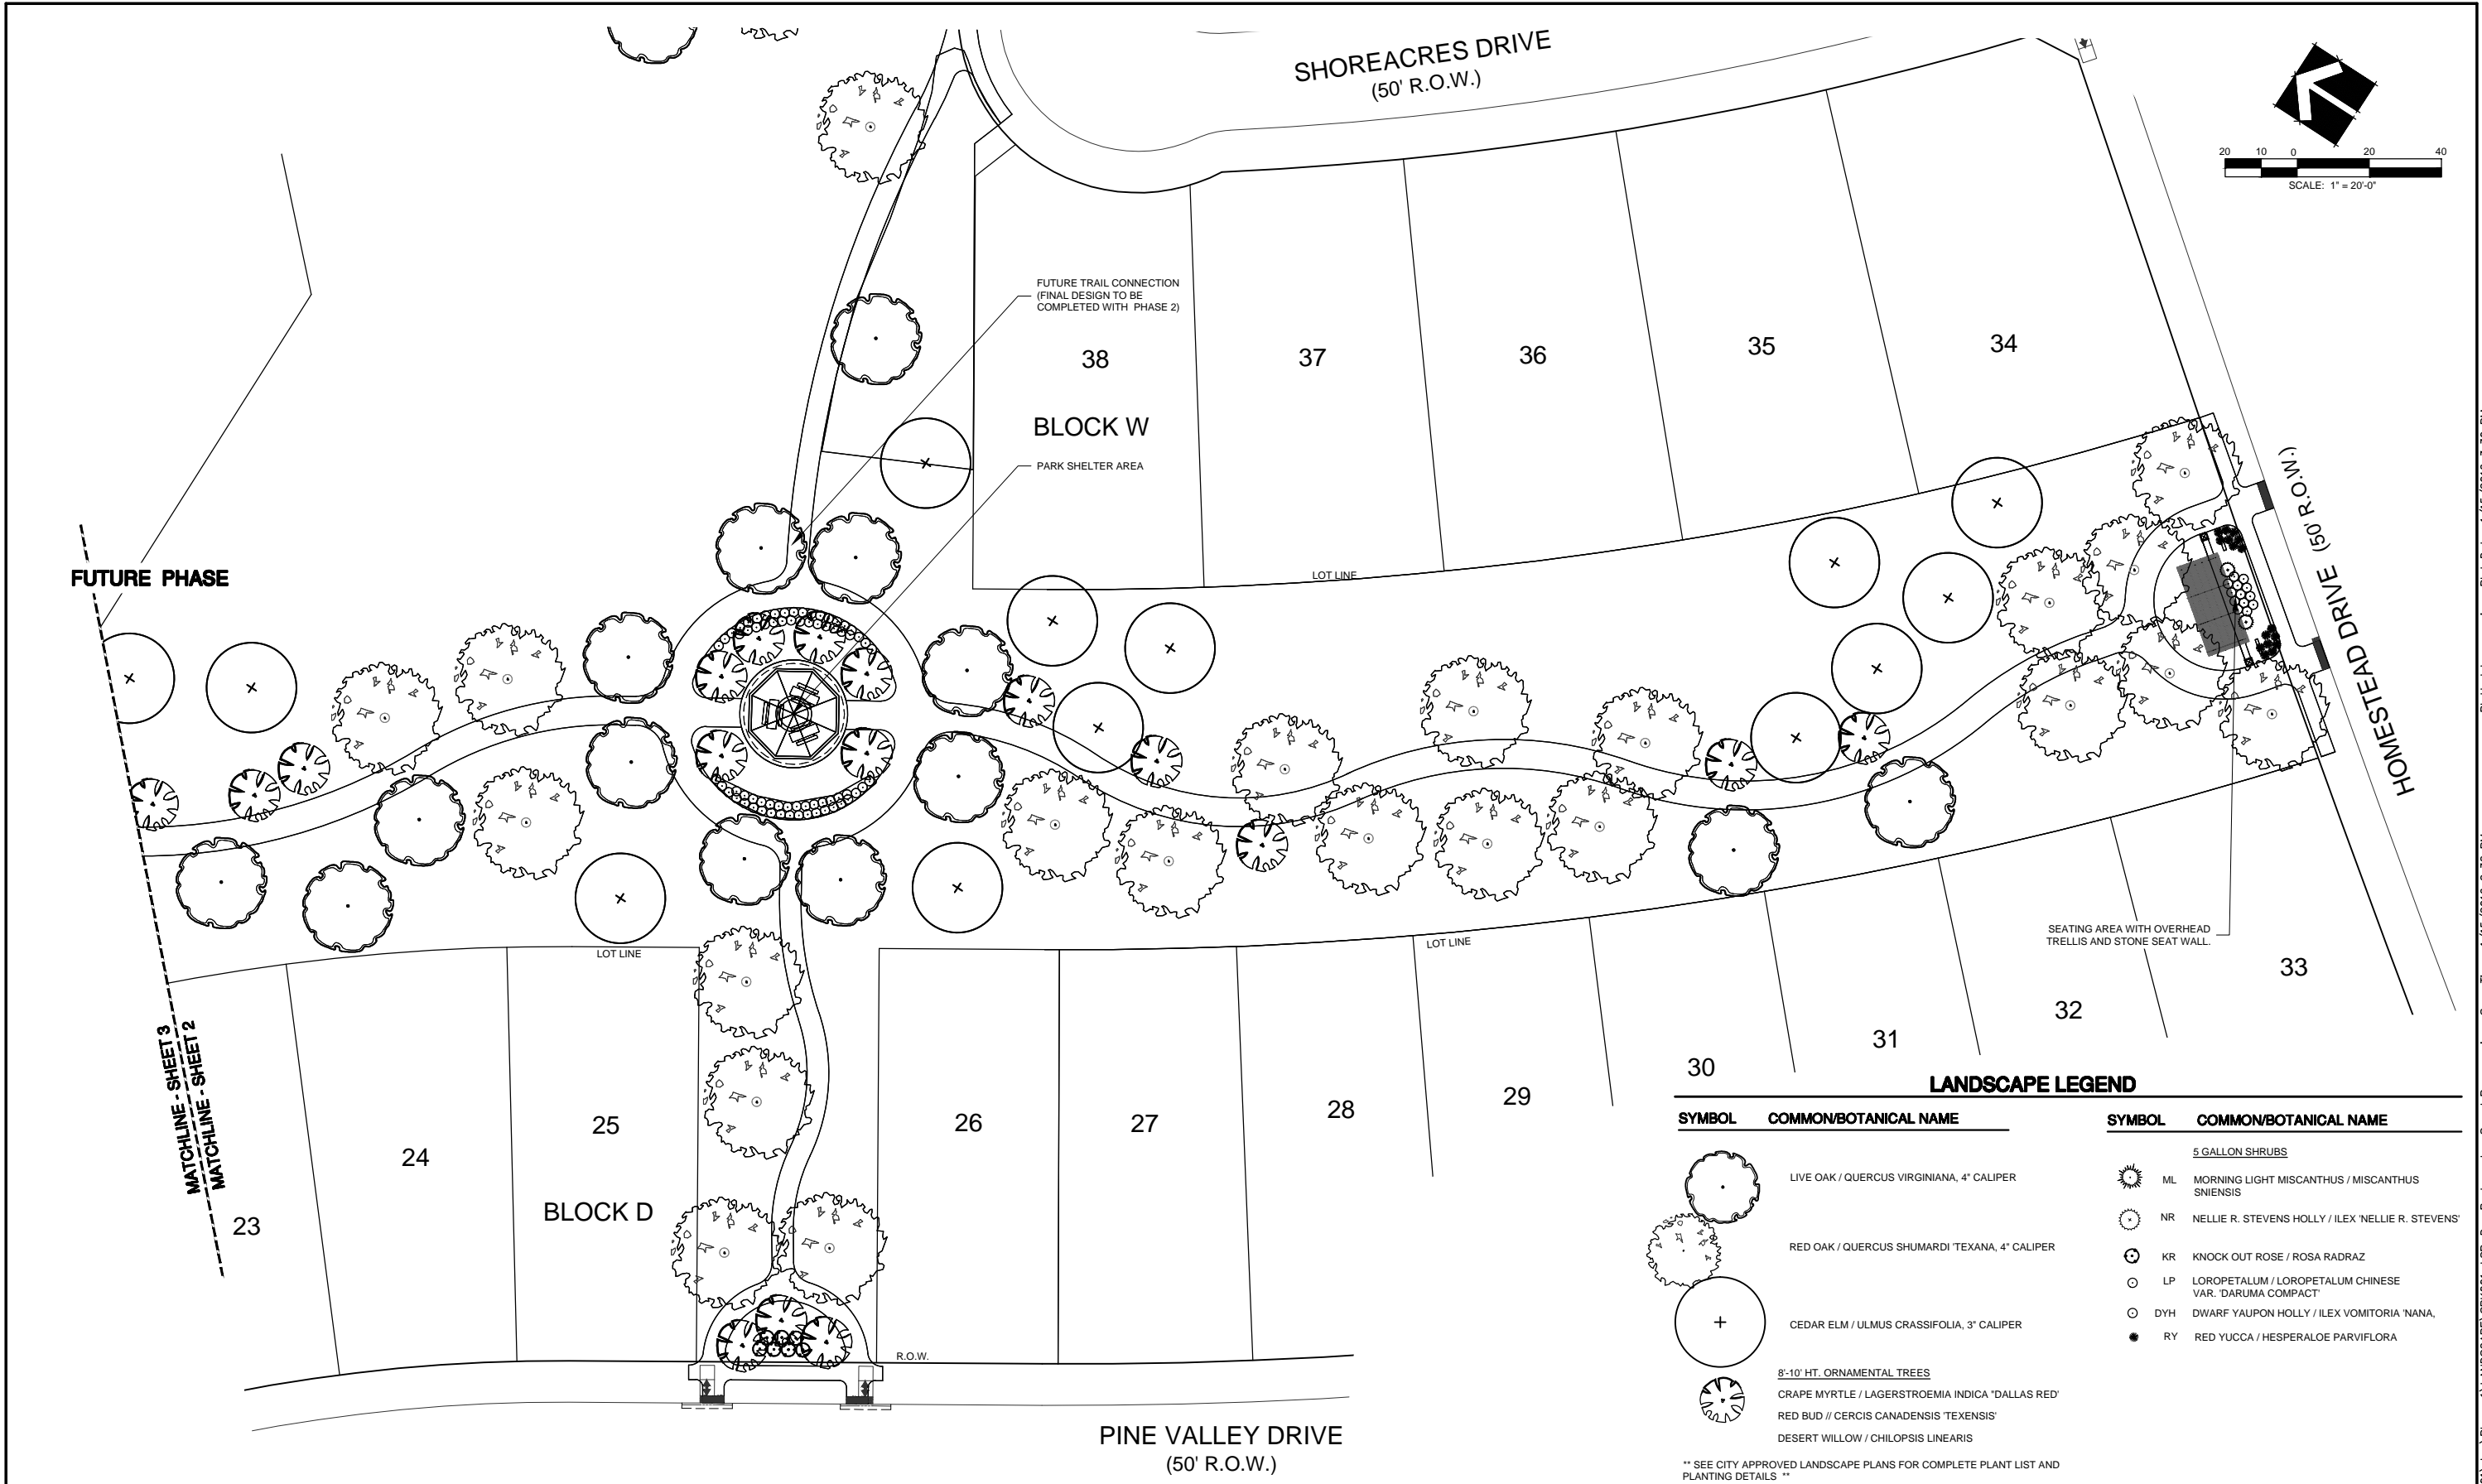

FUTURE PHASE

MATCHLINE - SHEET 3  
MATCHLINE - SHEET 2

FUTURE TRAIL CONNECTION  
(FINAL DESIGN TO BE  
COMPLETED WITH PHASE 2)

BLOCK W

PARK SHELTER AREA

SEATING AREA WITH OVERHEAD  
TRELLIS AND STONE SEAT WALL.

PINE VALLEY DRIVE  
(50' R.O.W.)

**LANDSCAPE LEGEND**

SYMBOL	COMMON/BOTANICAL NAME	SYMBOL	COMMON/BOTANICAL NAME
<u>5 GALLON SHRUBS</u>			
	ML MORNING LIGHT MISCANTHUS / MISCANTHUS SNIENSIS		NR NELLIE R. STEVENS HOLLY / ILEX 'NELLIE R. STEVENS'
	RED OAK / QUERCUS SHUMARDI 'TEXANA, 4" CALIPER		KR KNOCK OUT ROSE / ROSA RADRAZ
	CEDAR ELM / ULMUS CRASSIFOLIA, 3" CALIPER		LP LOROPETALUM / LOROPETALUM CHINESE VAR. 'DARUMA COMPACT'
<u>8'-10' HT. ORNAMENTAL TREES</u>			
	CRAPE MYRTLE / LAGERSTROEMIA INDICA 'DALLAS RED'		DYH DWARF YAUPON HOLLY / ILEX VOMITORIA 'NANA,
	RED BUD // CERCIS CANADENSIS 'TEXENSIS'		RY RED YUCCA / HESPERALOE PARVIFLORA
	DESERT WILLOW / CHILOPSIS LINEARIS		

\*\* SEE CITY APPROVED LANDSCAPE PLANS FOR COMPLETE PLANT LIST AND PLANTING DETAILS \*\*

NO.	REVISIONS DURING CONSTRUCTION	BY	DATE	NO.	REVISIONS DURING PLAN REVIEW	BY	DATE

DESIGNED BY:  
JBI  
DRAWN BY:  
JBI  
CHECKED BY:  
JBI



16301 Quorum Drive  
Suite 200 B  
Addison, Texas 75240  
Main 972.248.7676  
Fax 972.248.1414  
www.jbipartners.com


Texas Registered Engineering Firm F-438

**EXHIBIT C**  
**PRIVATE RECREATION FACILITY IMPROVEMENTS**  
**SOUTHERN HILLS AT CRAIG RANCH**  
City of McKinney, Collin County, Texas

PROJECT NO.  
SBK 001  
SHEET NO.  
2 OF 4

Drawing: H:\Projects\SBK001\dwg\Phase 1\LANDSCAPE\SBK001-LSP-Dev Package.dwg Saved By: rgraciano Save Time: 1/15/2016 2:32 PM Plotted By: rgraciano Plot Date: 1/15/2016 3:30 PM


ROYAL LIVERPOOL DRIVE (50' R.O.W.)

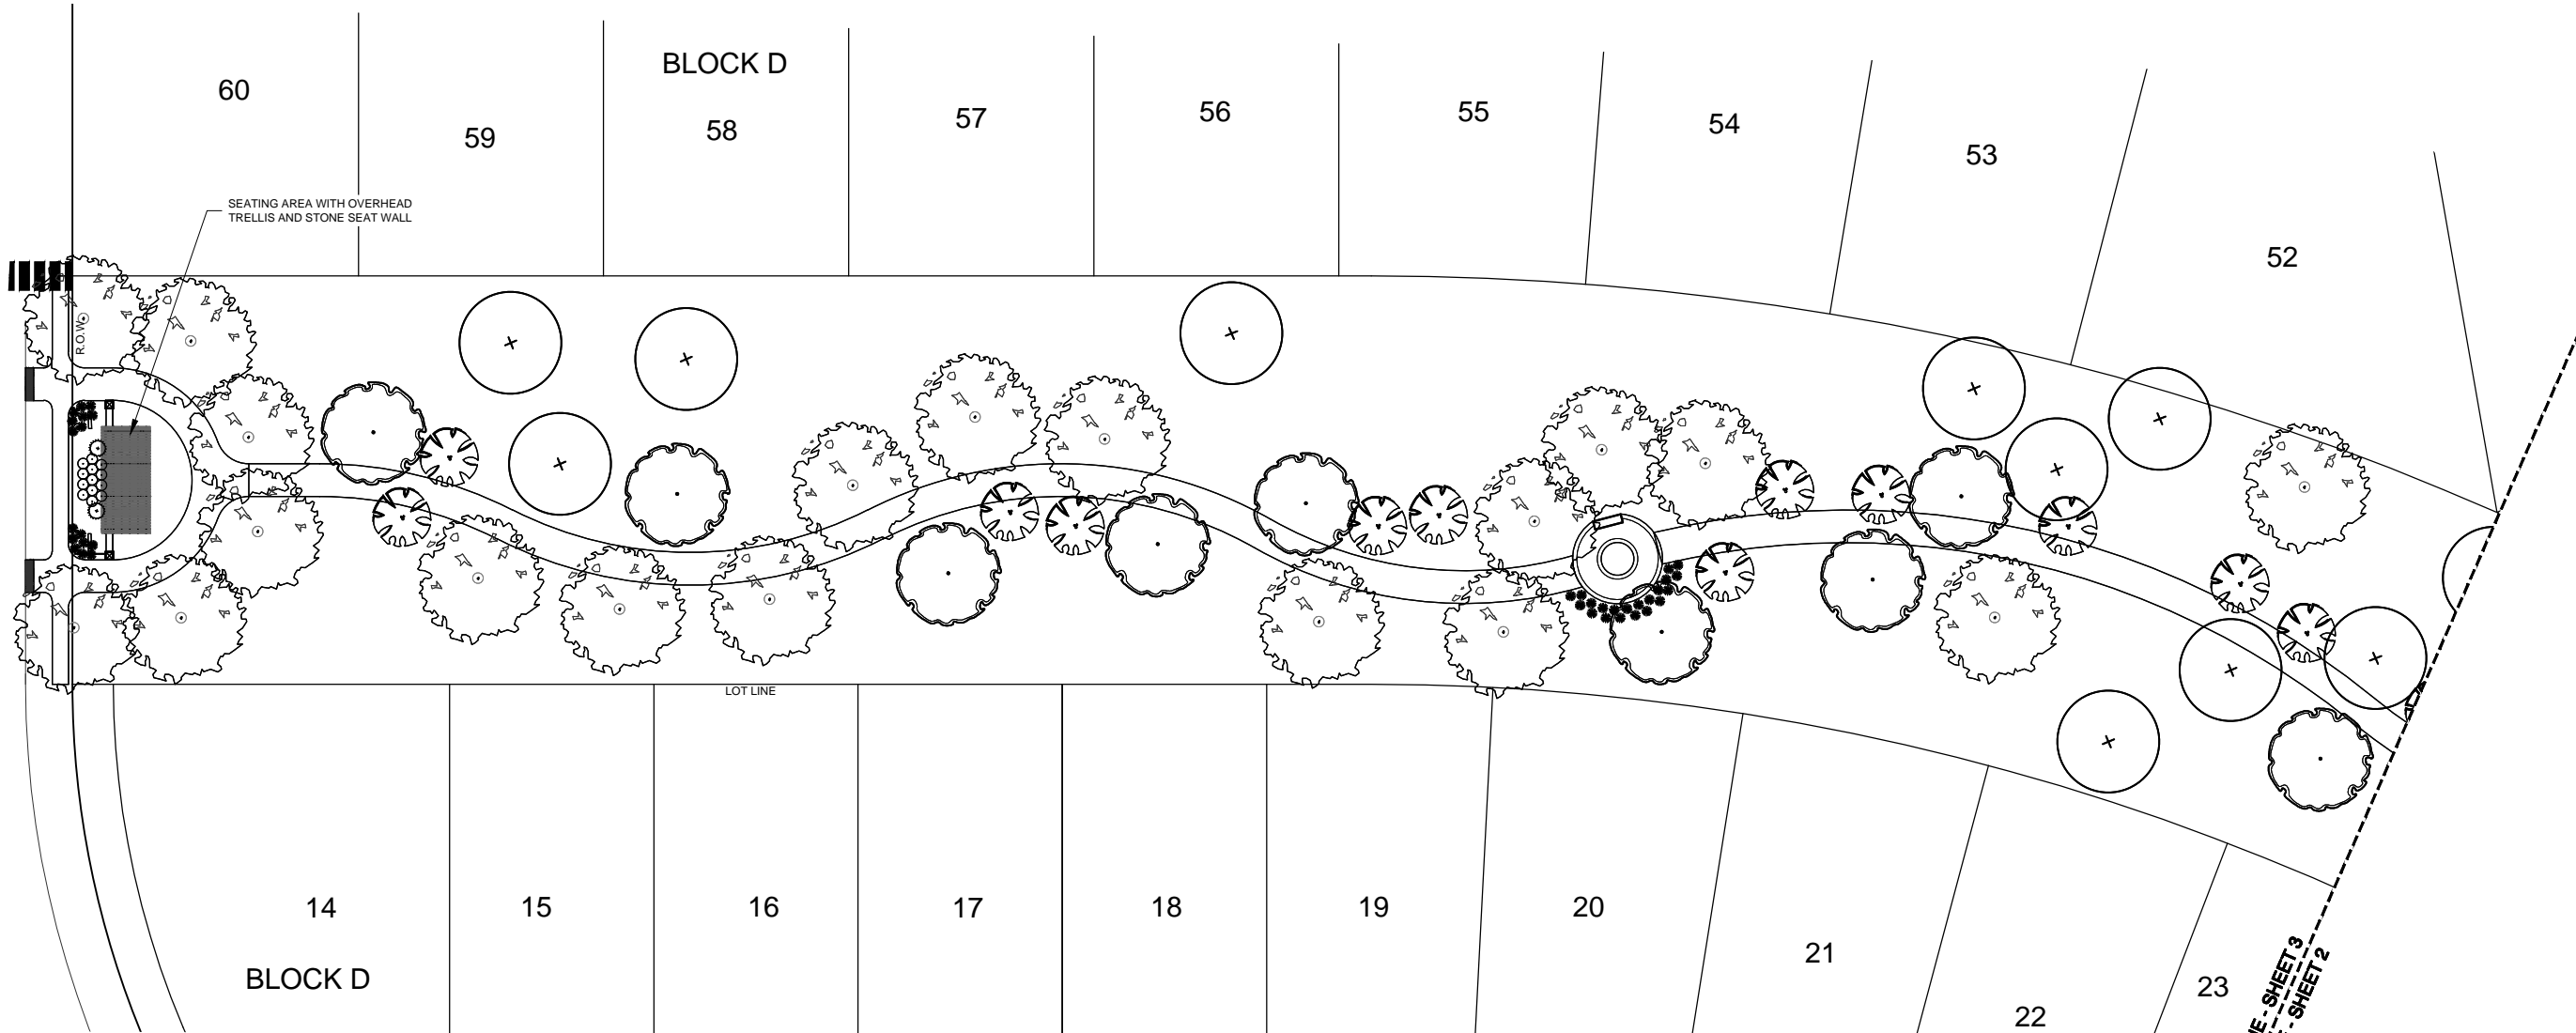

**LANDSCAPE LEGEND**

SYMBOL	COMMON/BOTANICAL NAME	SYMBOL	COMMON/BOTANICAL NAME
	LIVE OAK / QUERCUS VIRGINIANA, 4" CALIPER		5 GALLON SHRUBS
	RED OAK / QUERCUS SHUMARDI 'TEXANA', 4" CALIPER		ML MORNING LIGHT MISCANTHUS / MISCANTHUS SNIENSIS
	CEDAR ELM / ULMUS CRASSIFOLIA, 3" CALIPER		NR NELLIE R. STEVENS HOLLY // ILEX 'NELLIE R. STEVENS'
	8'-10' HT. ORNAMENTAL TREES		KR KNOCK OUT ROSE / ROSA RADRAZ
	CRAPE MYRTLE / LAGERSTROEMIA INDICA 'DALLAS RED'		LP LOROPETALUM / LOROPETALUM CHINESE VAR. 'DARUMA COMPACT'
	RED BUD // CERCIS CANADENSIS 'TEXENSIS'		DYH DWARF YAUPON HOLLY // ILEX VOMITORIA 'NANA'
	DESERT WILLOW // CHILOPSIS LINEARIS		RY RED YUCCA / HESPERALOE PARVIFLORA

\*\* SEE CITY APPROVED LANDSCAPE PLANS FOR COMPLETE PLANT LIST AND PLANTING DETAILS \*\*

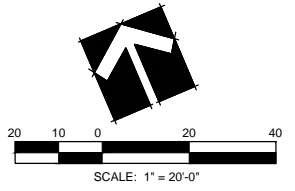

NO.	REVISIONS DURING CONSTRUCTION	BY	DATE	NO.	REVISIONS DURING PLAN REVIEW	BY	DATE


DESIGNED BY:  
JBI  
DRAWN BY:  
JBI  
CHECKED BY:  
JBI

16301 Quorum Drive  
Suite 200 B  
Addison, Texas 75240  
Main 972.248.7676  
Fax 972.248.1414  
www.jbipartners.com

Texas Registered Engineering Firm F-438

**EXHIBIT C**  
PRIVATE RECREATION FACILITY IMPROVEMENTS  
SOUTHERN HILLS AT CRAIG RANCH  
City of McKinney, Collin County, Texas



PROJECT NO.  
SBK 001  
SHEET NO.  
3 OF 4

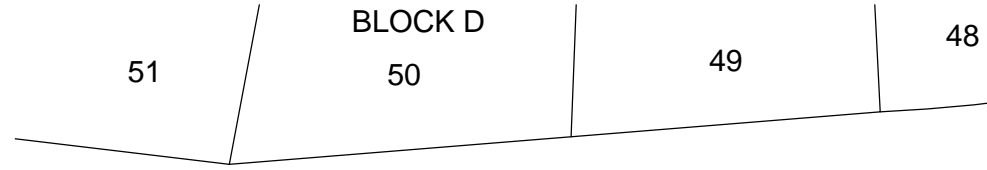

**LANDSCAPE LEGEND**

SYMBOL	COMMON/BOTANICAL NAME	SYMBOL	COMMON/BOTANICAL NAME
	LIVE OAK / QUERCUS VIRGINIANA, 4" CALIPER		<b>5 GALLON SHRUBS</b>
	RED OAK / QUERCUS SHUMARDI 'TEXANA, 4" CALIPER		ML MORNING LIGHT MISCANTHUS / MISCANTHUS SNIENSIS
	CEDAR ELM / ULMUS CRASSIFOLIA, 3" CALIPER		NR NELLIE R. STEVENS HOLLY / ILEX 'NELLIE R. STEVENS'
	<b>8-10' HT. ORNAMENTAL TREES</b>		KR KNOCK OUT ROSE / ROSA RADRAZ
	CRAPE MYRTLE / LAGERSTROEMIA INDICA 'DALLAS RED'		LP LOROPETALUM / LOROPETALUM CHINESE VAR. 'DARUMA COMPACT'
	RED BUD // CERCIS CANADENSIS 'TEXENSIS'		DYH DWARF YAUPON HOLLY / ILEX VOMITORIA 'NANA'
	DESERT WILLOW / CHILOPSIS LINEARIS		RY RED YUCCA / HESPERALOE PARVIFLORA

\*\* SEE CITY APPROVED LANDSCAPE PLANS FOR COMPLETE PLANT LIST AND PLANTING DETAILS \*\*

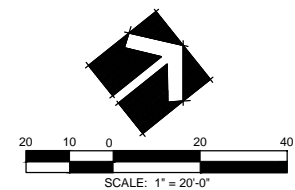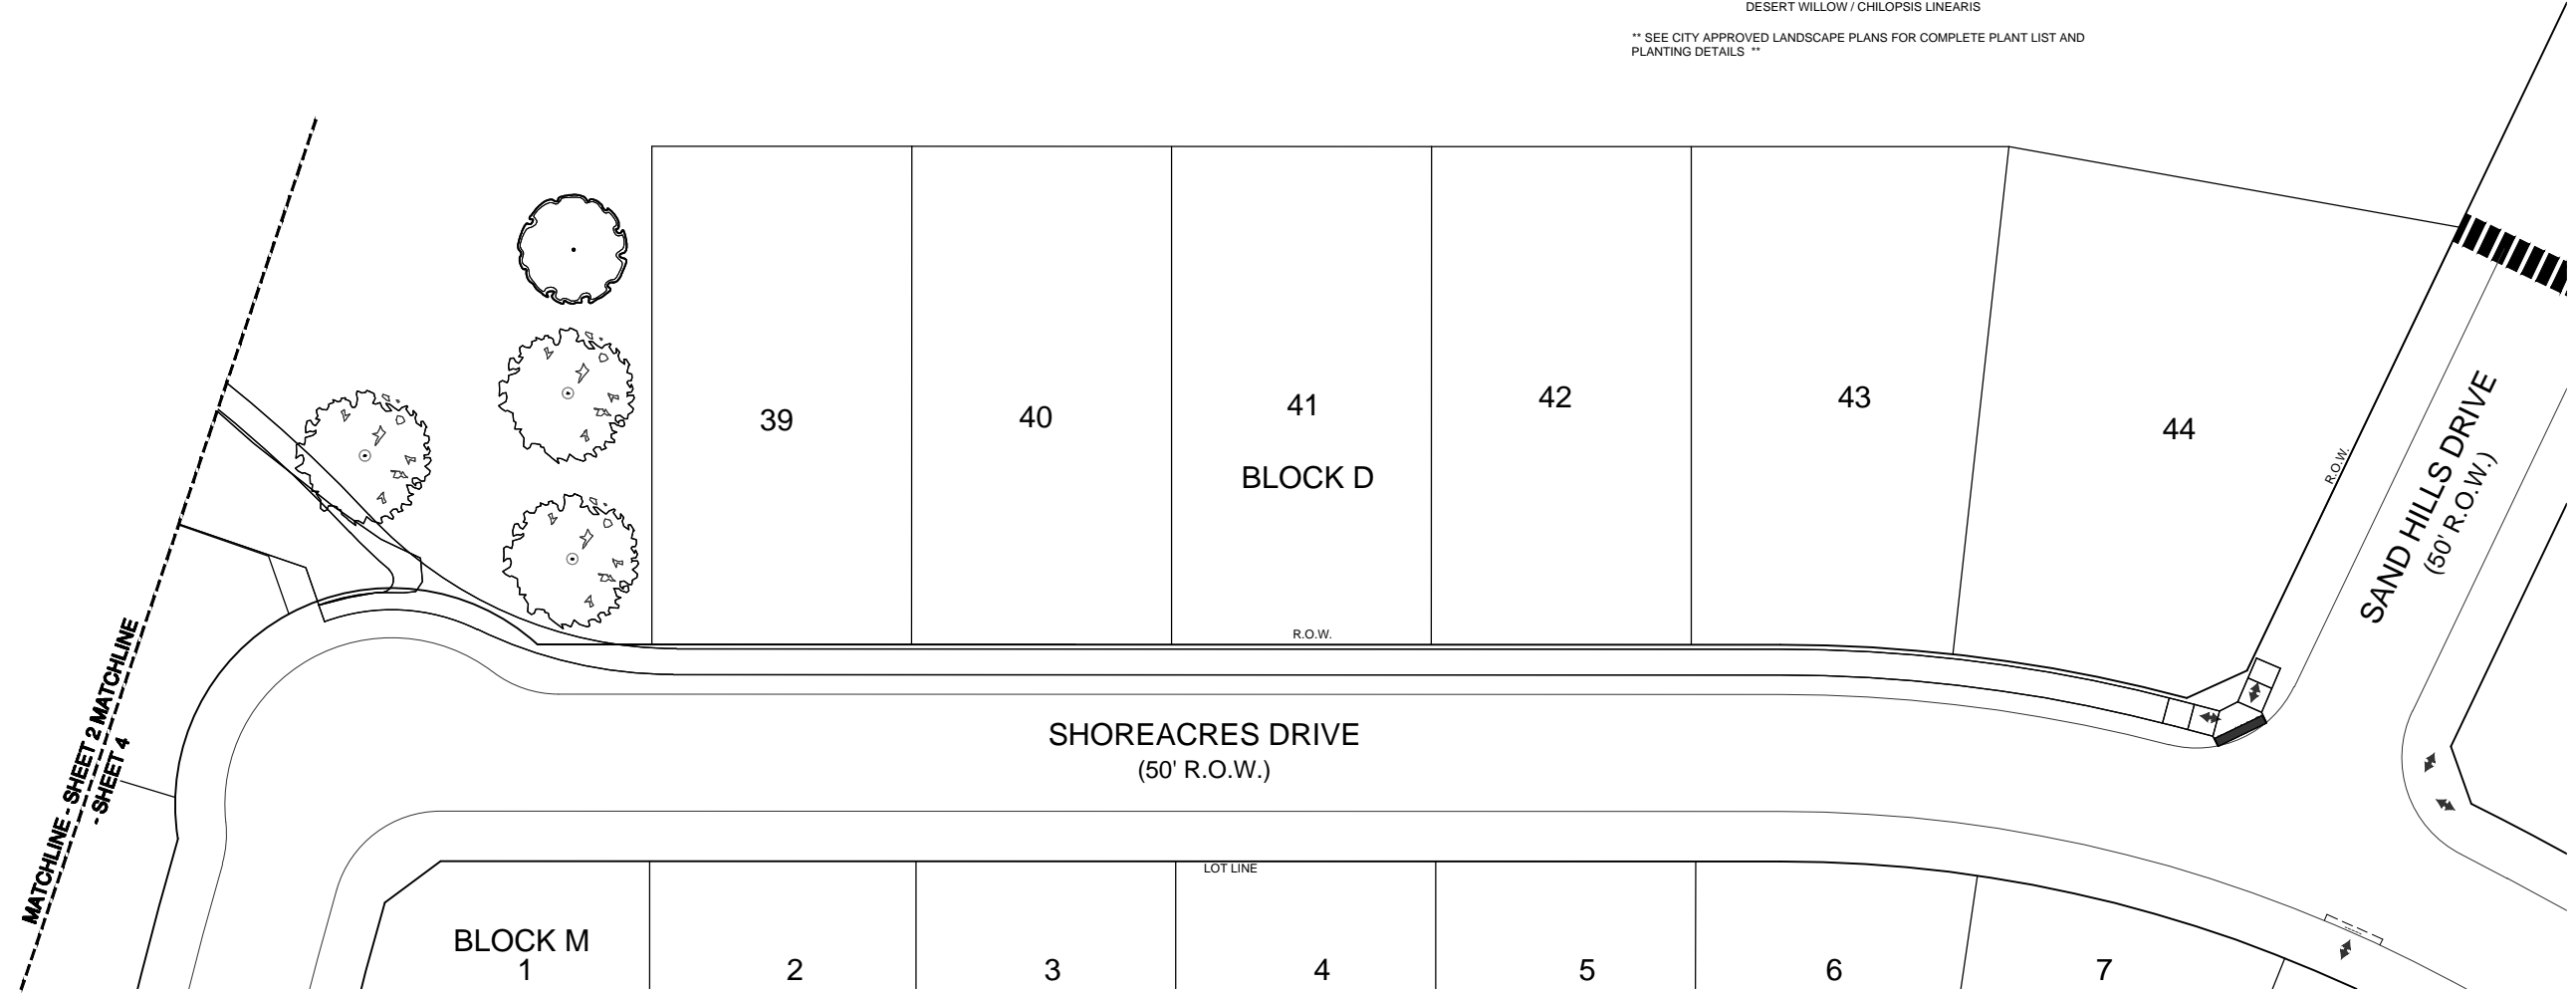

NO.	REVISIONS DURING CONSTRUCTION	BY	DATE	NO.	REVISIONS DURING PLAN REVIEW	BY	DATE

DESIGNED BY:  
JBI  
DRAWN BY:  
JBI  
CHECKED BY:  
JBI



16301 Quorum Drive  
Suite 200 B  
Addison, Texas 75240  
Main 972.248.7676  
Fax 972.248.1414  
www.jbipartners.com

Texas Registered Engineering Firm F-438

**EXHIBIT C**  
**PRIVATE RECREATION FACILITY IMPROVEMENTS**  
**SOUTHERN HILLS AT CRAIG RANCH**  
City of McKinney, Collin County, Texas

PROJECT NO.  
**SBK 001**  
SHEET NO.  
**4 OF 4**