
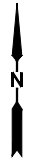


HIGHLAND LAKES PHASE 1 DEV2021-00007 UPSIZED SEWER EXHIBIT

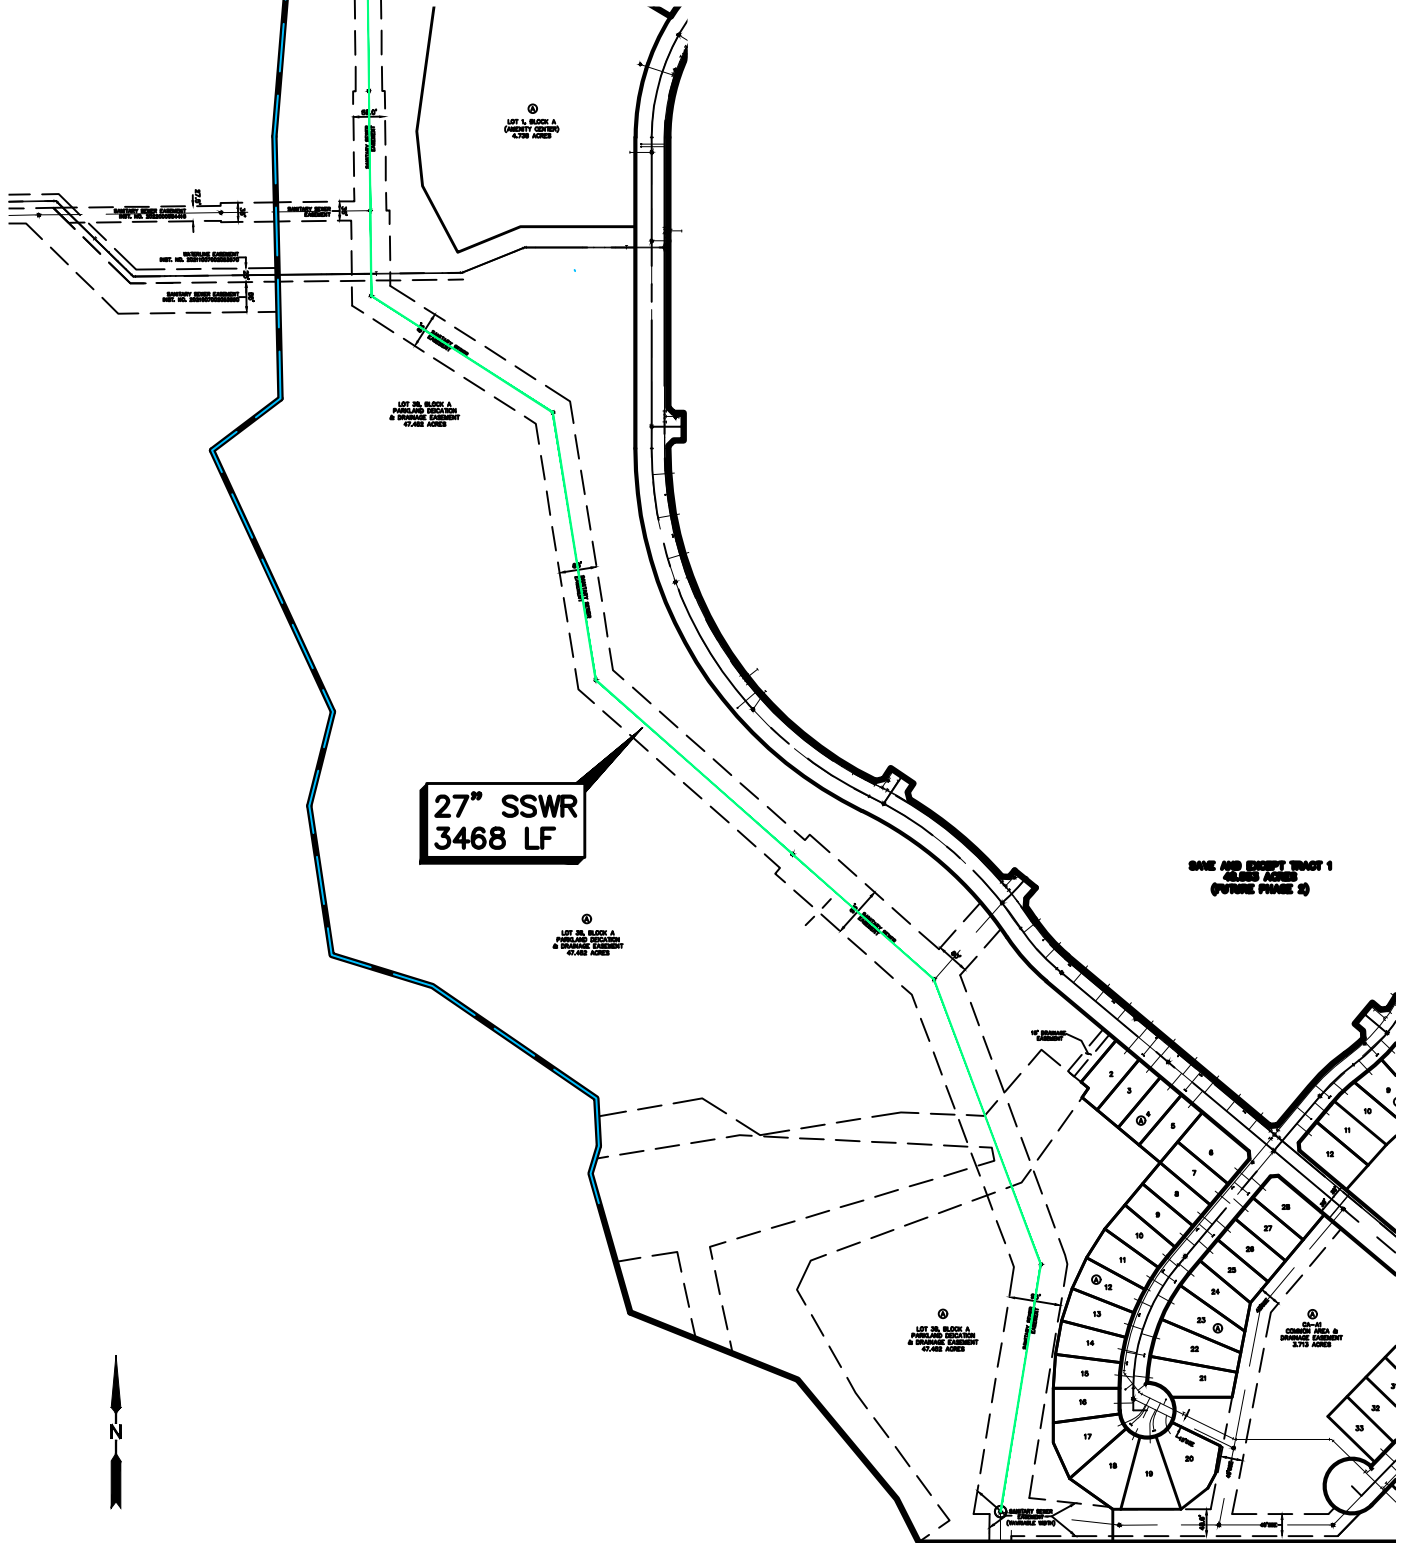

SCALE:
1" = 350'

DATE
12/30/2022

DRAWN
JAC

PROJECT
TMH003



2121 Midway Road
Suite 300
Carrollton, Texas 75006
972.248.7676
TBPE No. F-438
TBPLS No. 10076000