
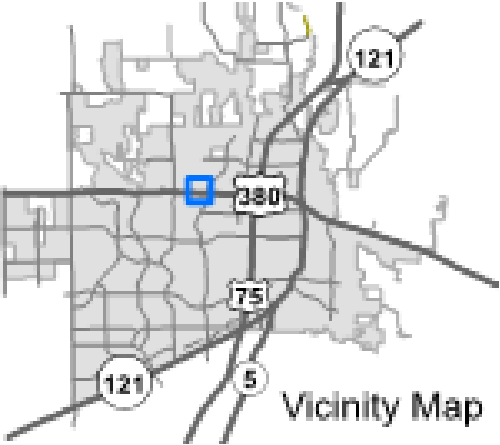




380 North Multi-Family and Commercial

21-0062Z


Location Map

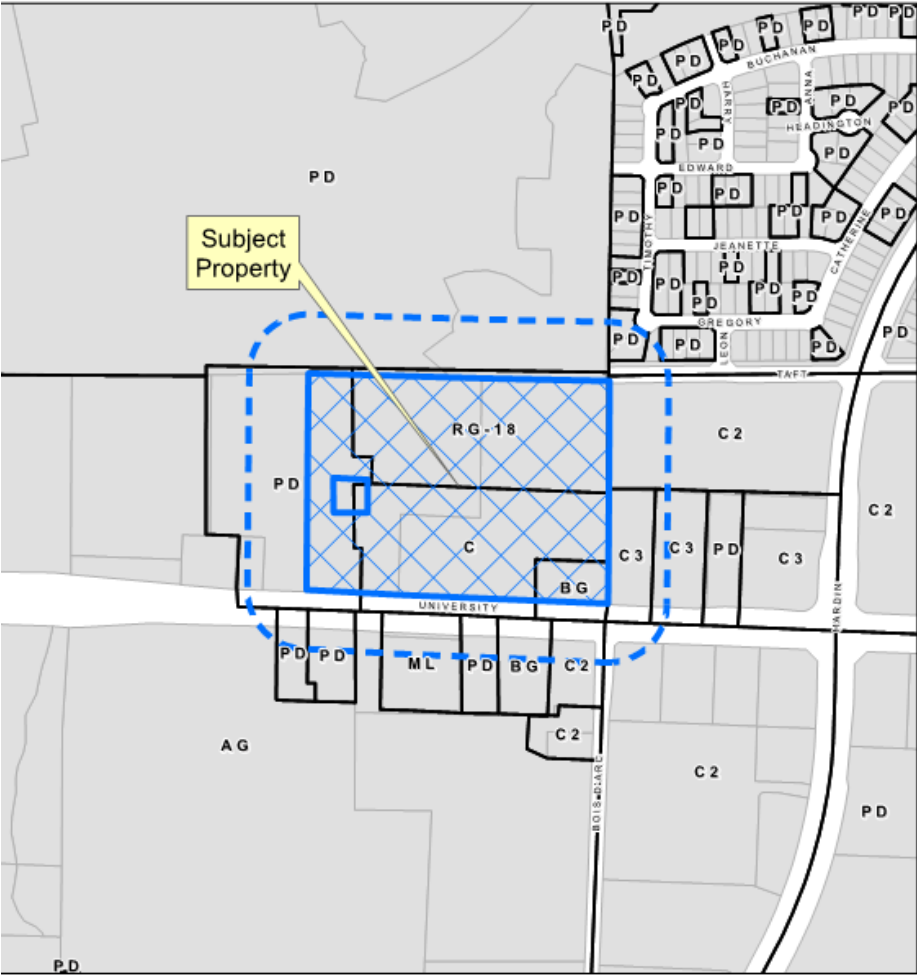

Aerial Exhibit

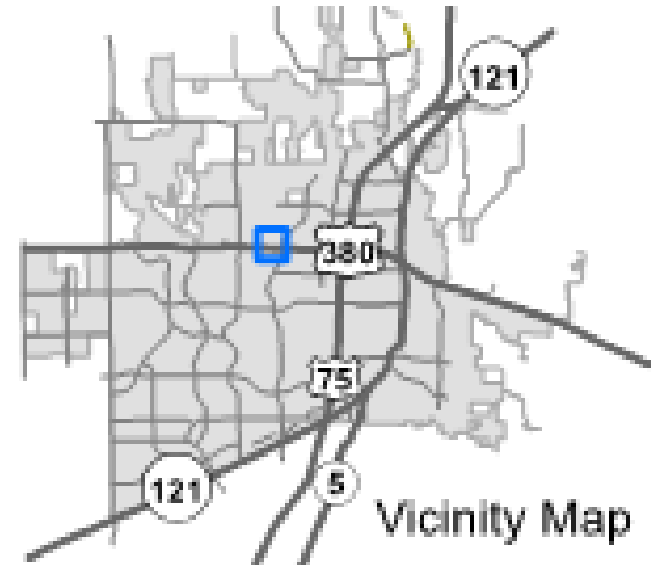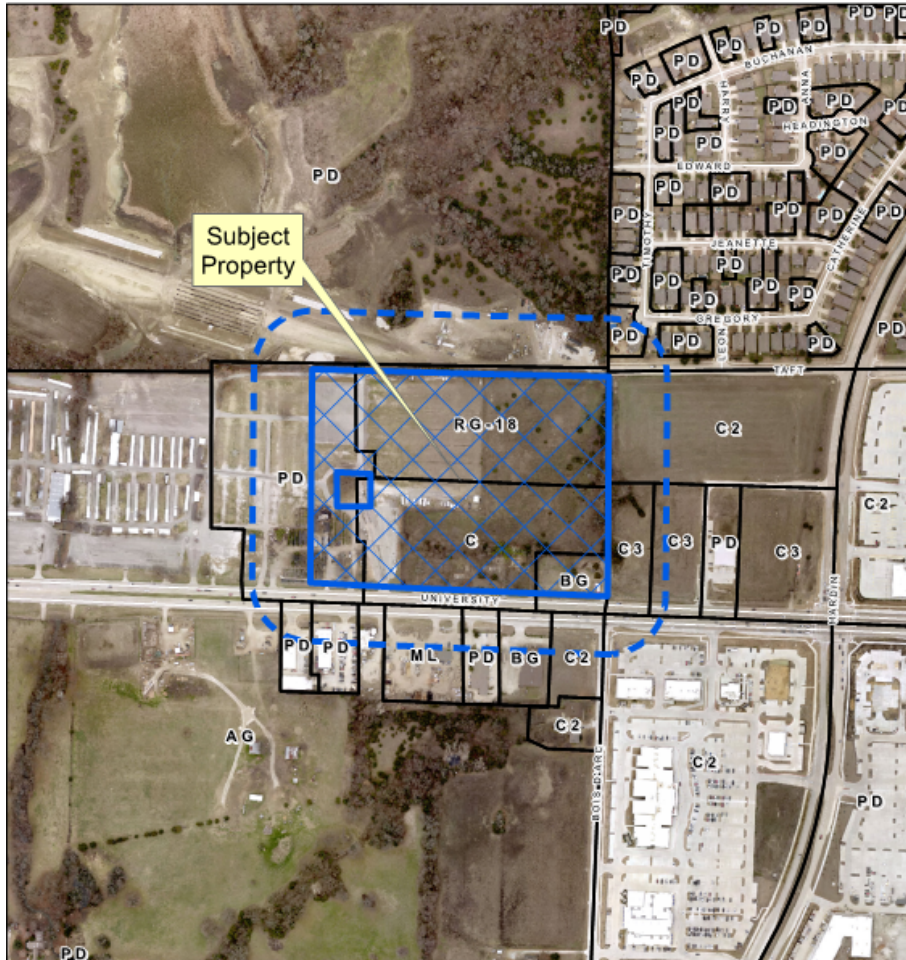

Proposed Zoning Exhibit

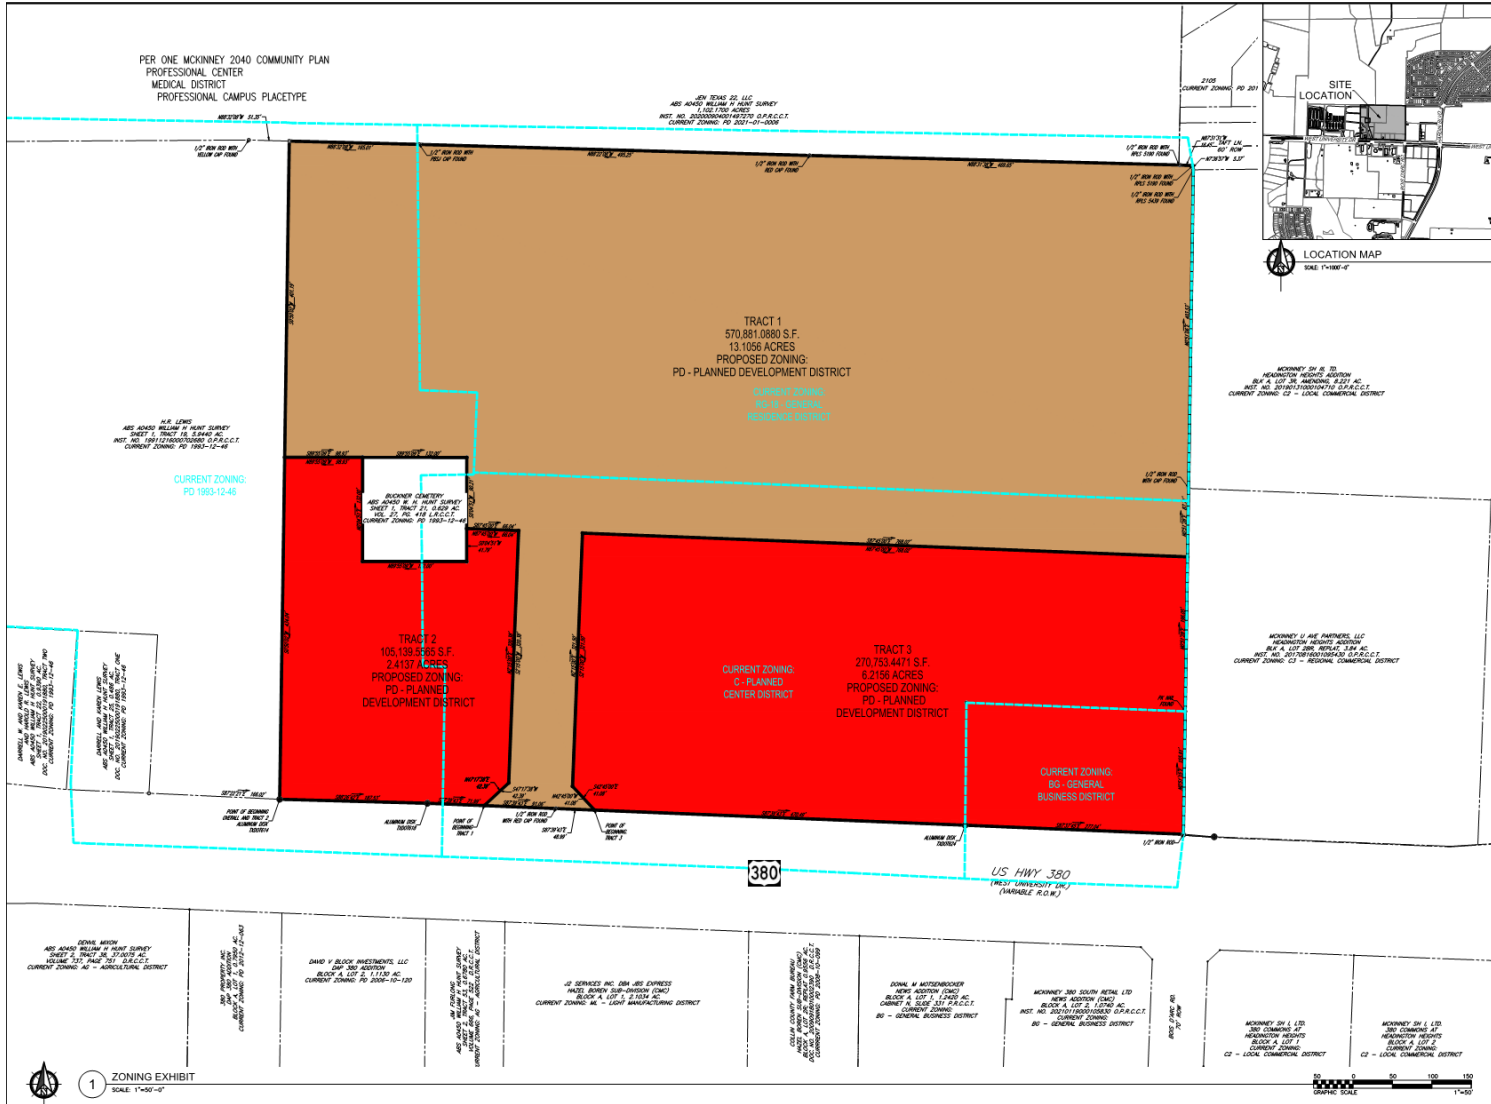

1110 COWAN RD.
 CEINA, TX 75009
 4800, 4008 & 3800 NORTH RETAIL & MF
 CITY OF MCKINNEY
 COLLIN COUNTY, TEXAS

380 NORTH RETAIL & MF
 4800, 4008 & 3800 NORTH RETAIL & MF DRIVE
 CITY OF MCKINNEY
 COLLIN COUNTY, TEXAS



ZONING EXHIBIT

SEPTEMBER 6, 2021
 DATE
 1"=50'
 SCALE
 20-19
 YEAR
ZE

