
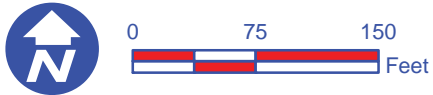



# Exhibit A

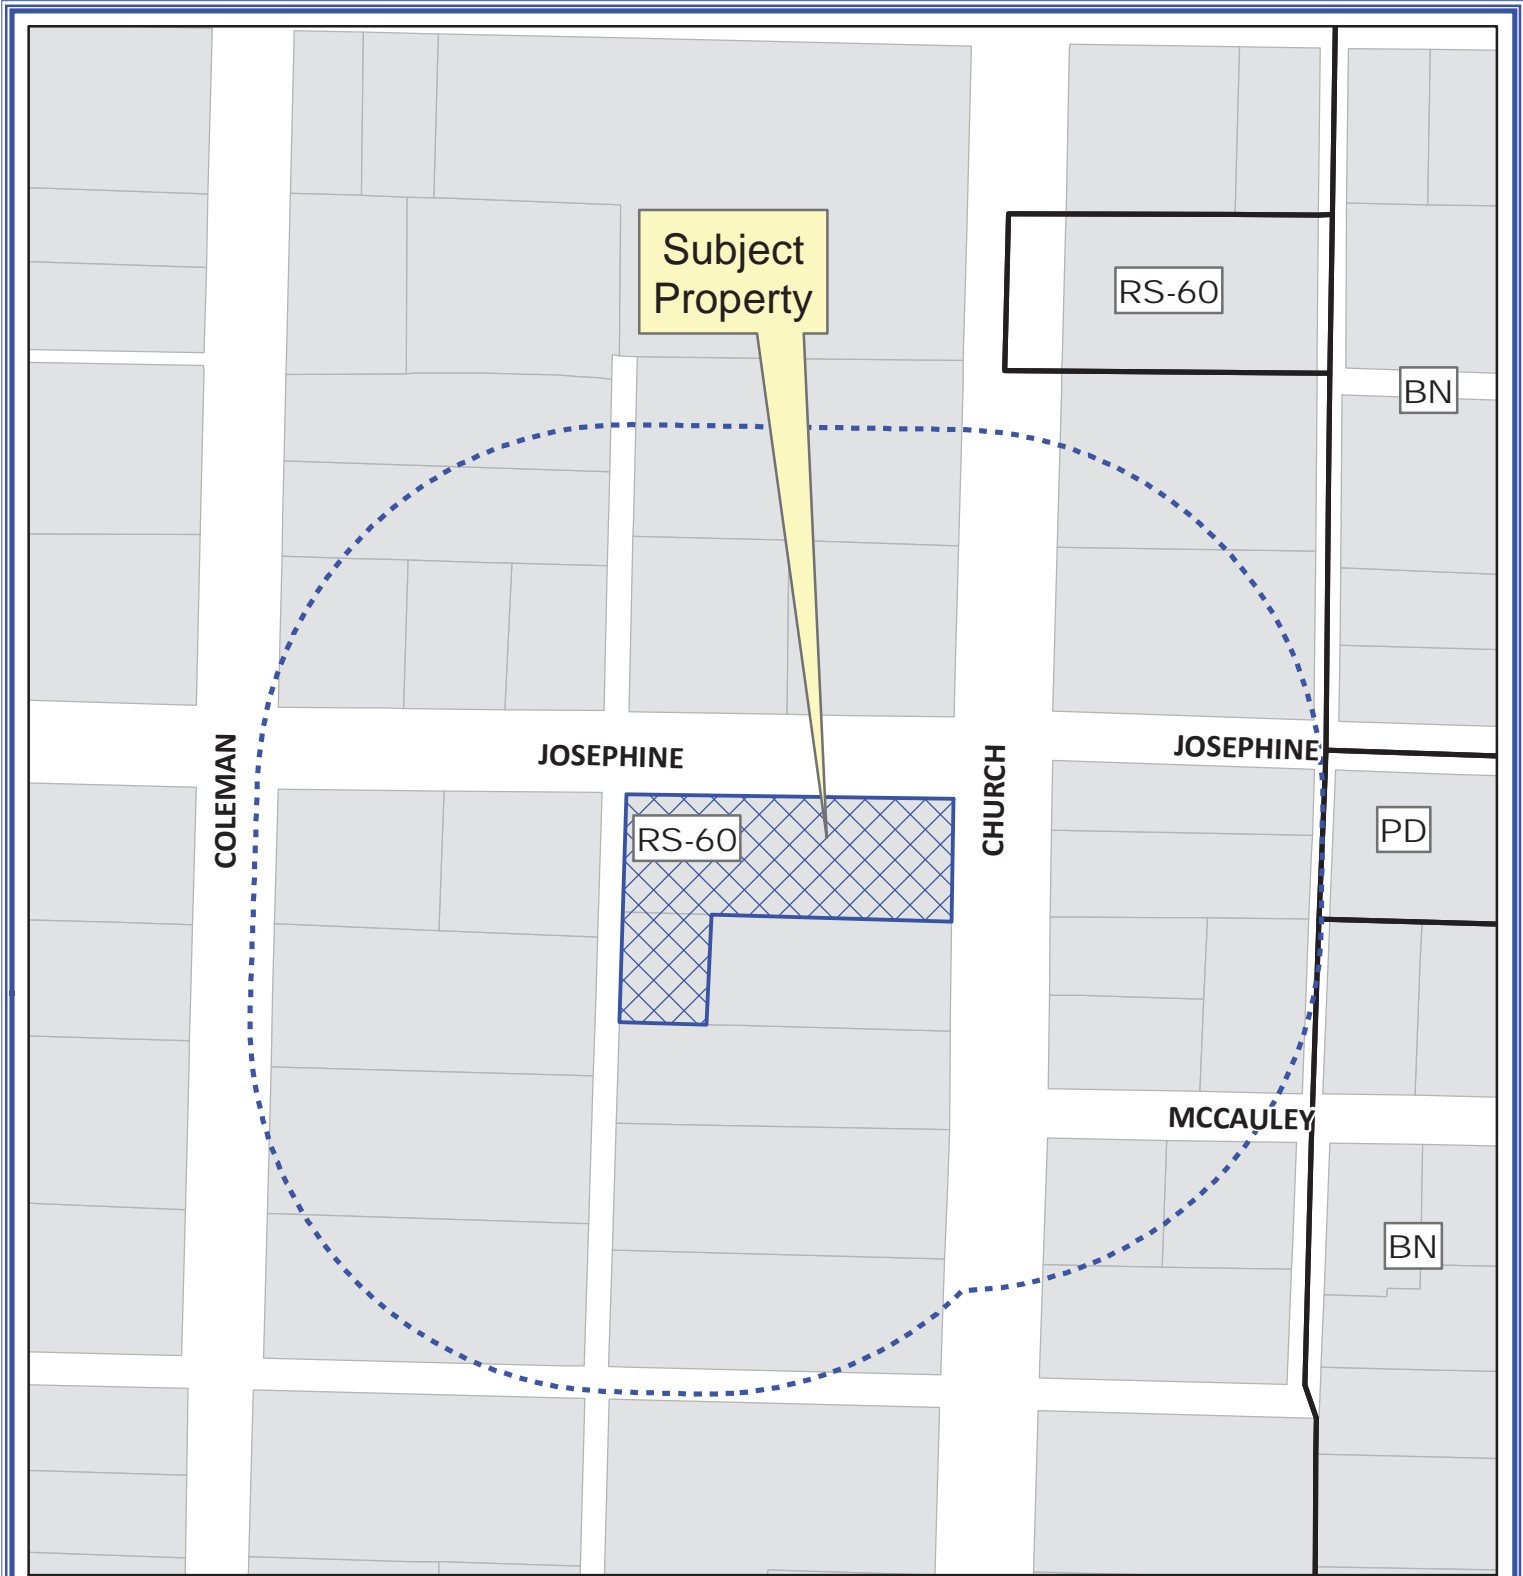

## Notification Map

Case: 13-196SUP

--- 200' Notification Buffer

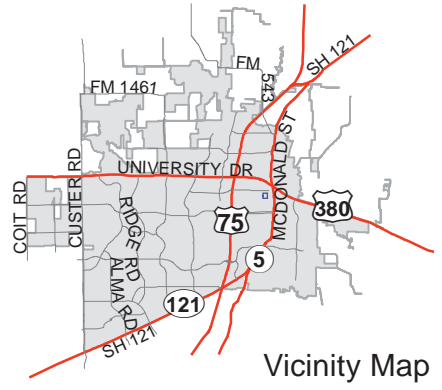

Path: S:\MCKGIS\Notification\Projects\2013\13-196SUP.mxd

DISCLAIMER: This map and information contained in it were developed exclusively for use by the City of McKinney. Any use or reliance on this map by anyone else is at that party's risk and without liability to the City of McKinney, its officials or employees for any discrepancies, errors, or variances which may exist.

Exhibit B

Dwarf Buford Holly  
 3' tall at time of planting  
 Planted 3' O.C.  
 Existing Wood Fence to be  
 maintained

Dwarf Buford Holly  
 3' tall at time of planting  
 Planted 3' O.C.

