


Case No. 14-013Z


Cooper Life

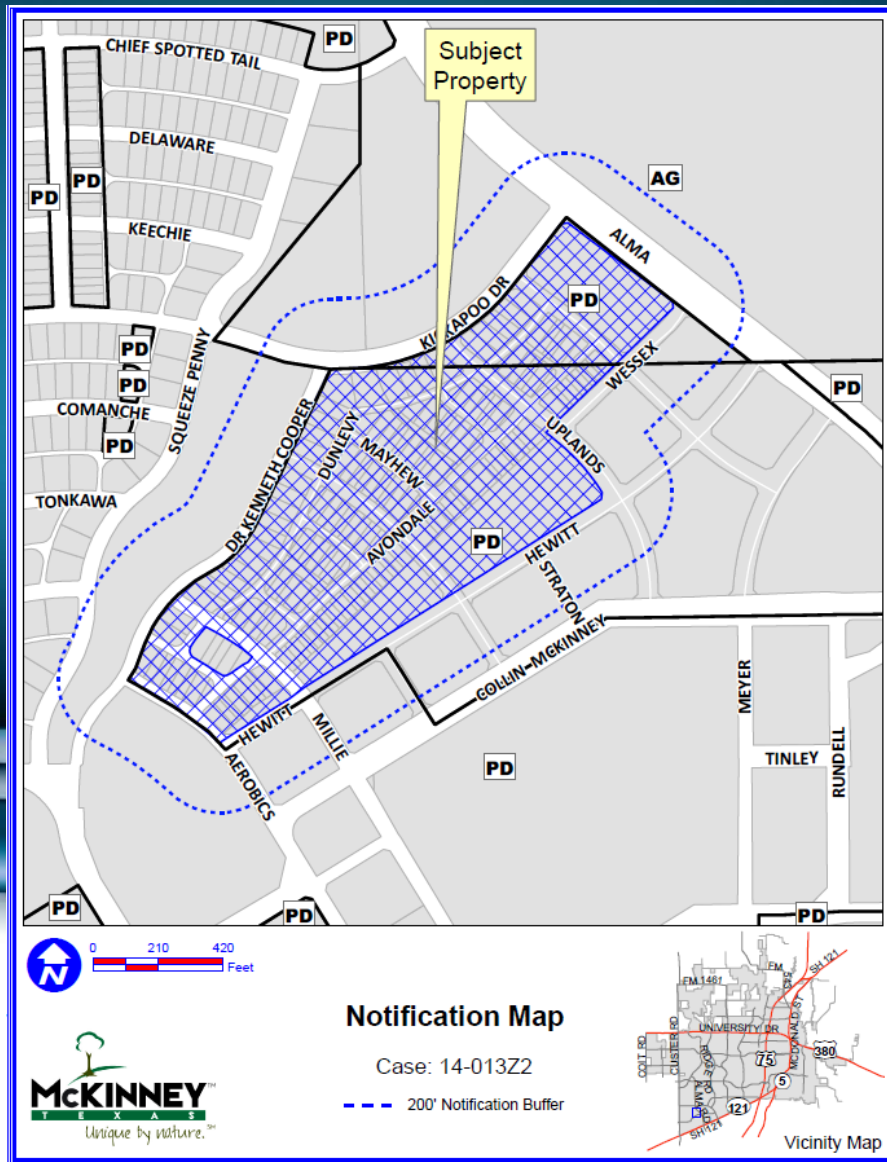



Location Map



Aerial Exhibit

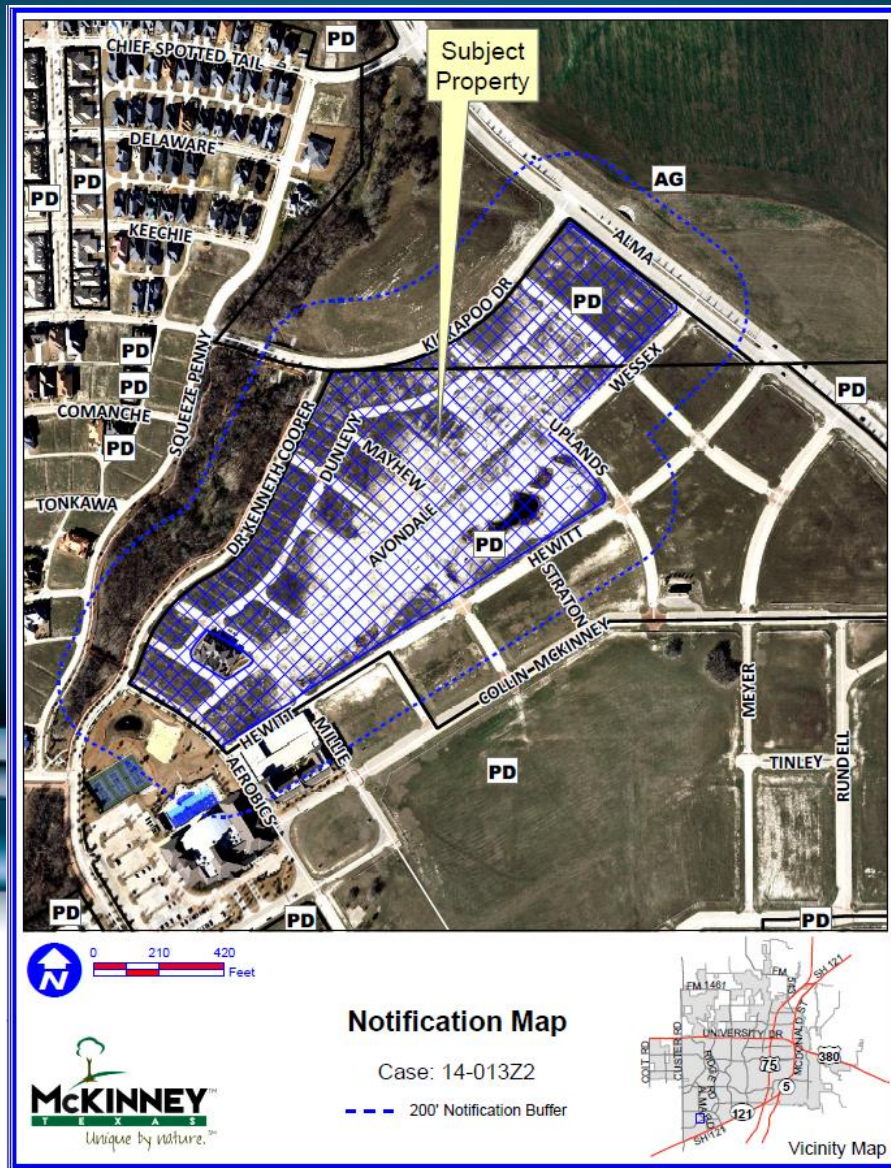

Boundary Exhibit

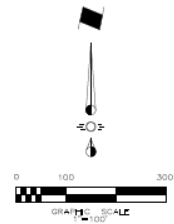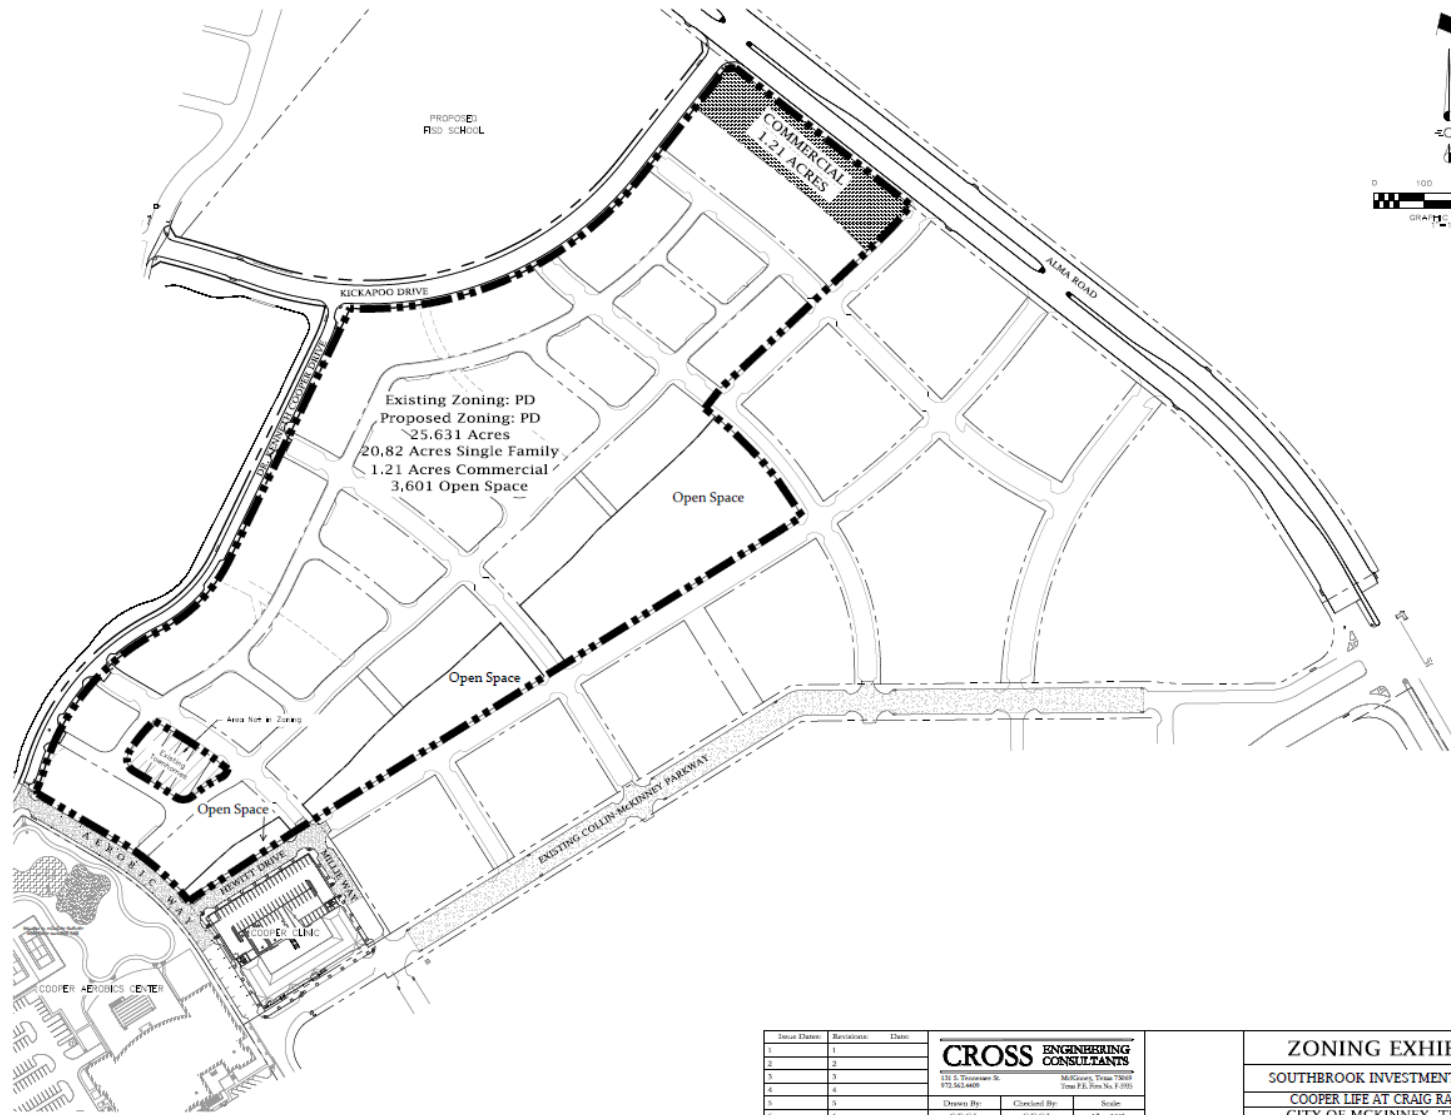

Issue Dates	Revisions	Date
1	1	
2	2	
3	3	
4	4	
5	5	
6	6	

CROSS ENGINEERING CONSULTANTS		
111 S. TRAMMAN ST.		MCKINNEY, TEXAS 75069
972.562.4459		www.cei.com
Drawn By:	Checked By:	Scale:
C.E.C.L.	C.E.C.L.	1" = 100'

ZONING EXHIBIT
 SOUTHBROOK INVESTMENTS, INC.
 COOPER LIFE AT CRAIG RANCH
 CITY OF MCKINNEY, TEXAS

Sheet No.
ZE
 Project No.
 13-002

Native Open Space Plan



EXHIBIT 1 - OVERALL NATIVE OPEN SPACE PLAN

CRAIG RANCH MCKINNEY, TX

ENGINEERING, PLANNING, AND LANDSCAPE ARCHITECTURE
FOR REAL ESTATE DEVELOPMENT

16301 QUORUM DR. SUITE
ADDISSON, TX

JUNE 25, 2014
SHOWN

RECEIVED

By Planning Department at 2:52 pm, Jun 26, 2014