




3 SOUTH ELEVATION
1/8" = 1'-0"

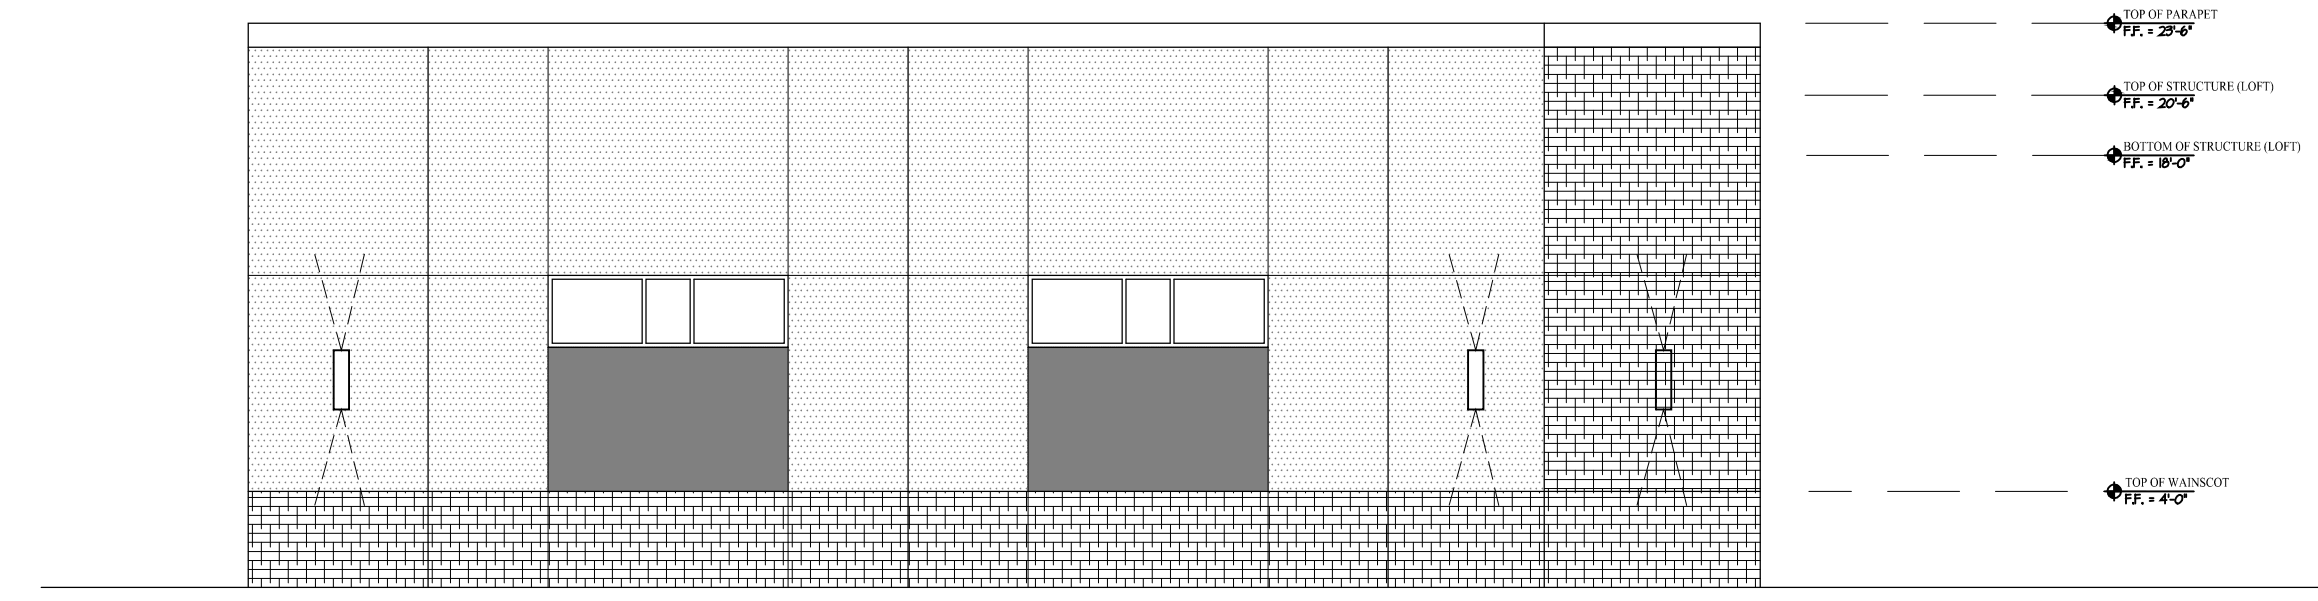

4 NORTH ELEVATION
1/8" = 1'-0"

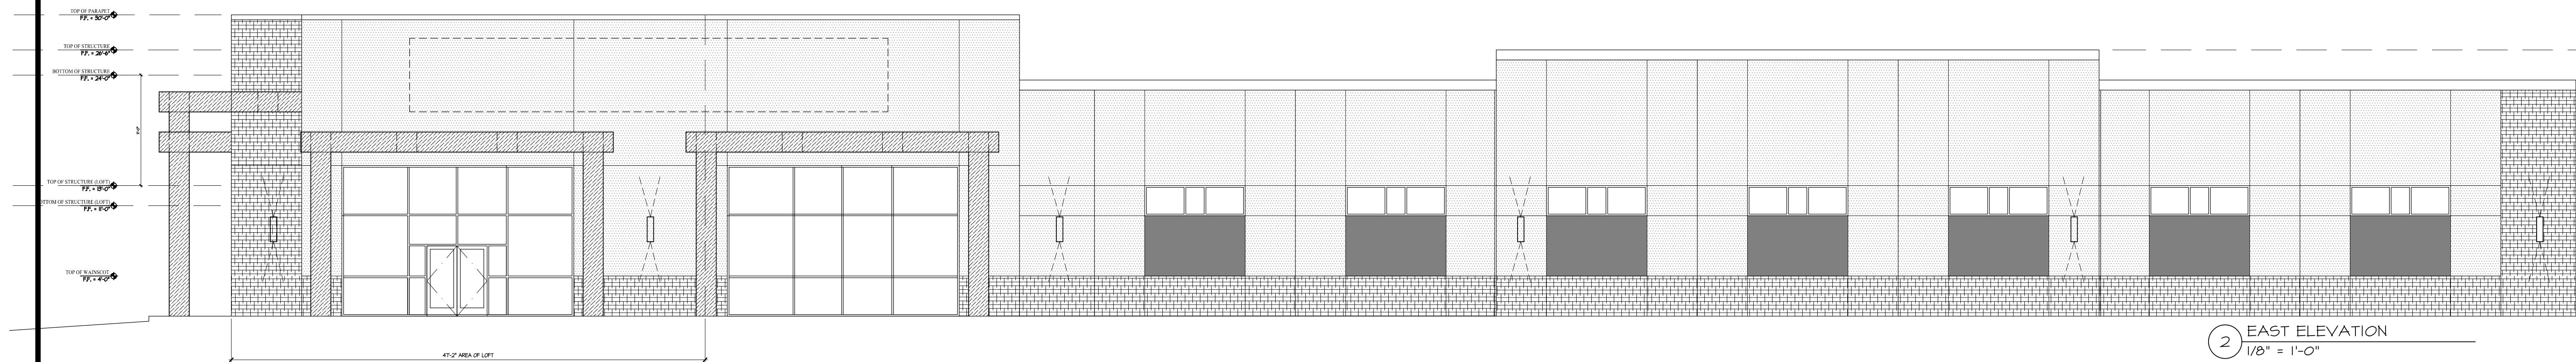

2 EAST ELEVATION
1/8" = 1'-0"

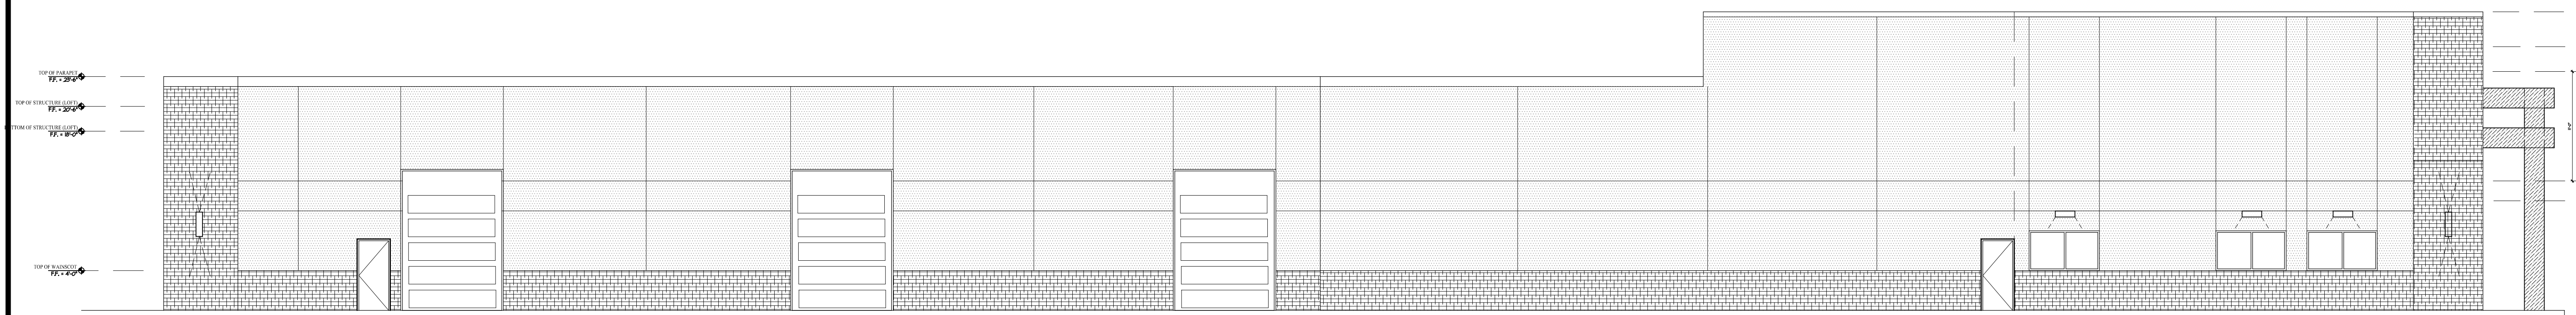

1 WEST ELEVATION
1/8" = 1'-0"

BEST PRICE AUTO GROUP
751 N. CENTRAL EXPRESSWAY
MCKINNEY, TX 75071



CLARA CARLISLE
5000 Elorado Pkwy, Suite 150
FRISCO, TX 75033
www.708STUDIOS.com
214.789.6196

These drawings were prepared by, and are the sole property of 708 STUDIOS, LLC. Unauthorized use or duplication of these drawings is prohibited by law and will subject the violator to damages under Title 17 United States Code and other applicable law.
Copyright by 708 STUDIOS, LLC.

PROFESSIONAL STAMPS:



REVISIONS:
10 APR 2021
PERMIT SET

JOB No.: 21041

DATE: 29 APR 2021

EXTERIOR
ELEVATIONS

A5.1