


VICINITY MAP
NTS

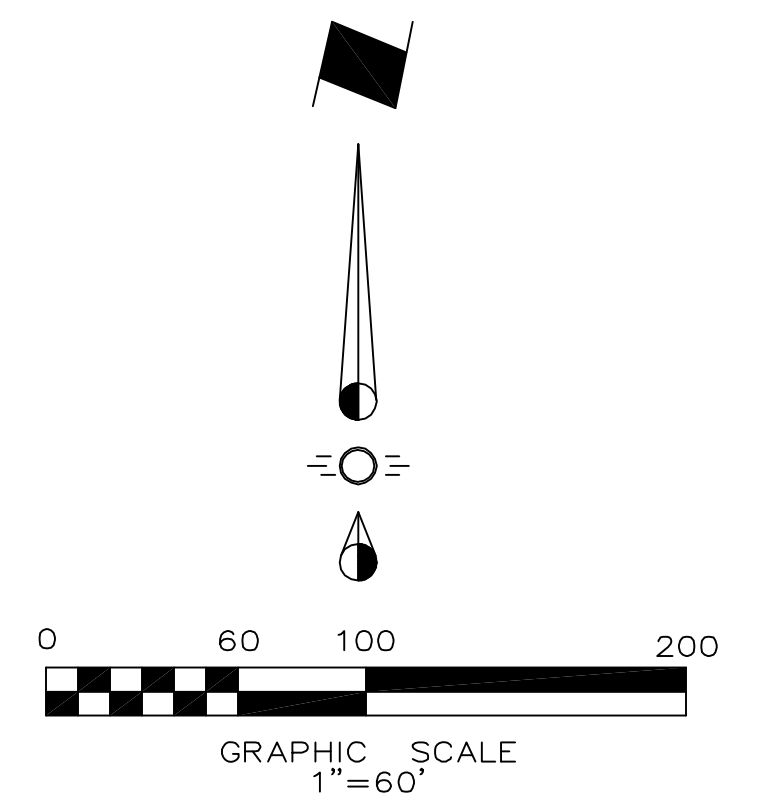

RECEIVED
By Karen McCutcheon at 11:46 am, Nov 25, 2013

ENGINEER:
Cross Engineering Consultants, Inc.
131 S. Tennessee St.
McKinney, Texas 75069
Phone (972) 562-4409
Fax (972) 562-4471
Contact: Jon David Cross, P.E.

ARCHITECT:
IAM Construction
6900 North Dallas Parkway,
Suite 770
Plano, Texas 75024
Phone (972) 608-8988
Fax (972) 403-9292
Contact: Scott Bryant

SURVEYOR:
AJ Bedford Group, Inc.
301 N. Alamo Road
Rockwall, Texas 75087
Phone (972) 722-0225
Fax (972) 722-0361
Contact: Jay Bedford

Issue Dates:	Revisions:	Date:
1	1	
2	2	
3	3	
4	4	
5	5	
6	6	

CROSS ENGINEERING CONSULTANTS		
131 S. Tennessee St. McKinney, Texas 75069 972.562.4409 Texas P.E. Firm No. F-5935		
Drawn By:	Checked By:	Scale:
C.E.C.I.	C.E.C.I.	1"=60'

Zoning Exhibit
BOB TOMES COLLISION CENTER
PARKING EXPANSION
BLOCK Q, NORTH BROOK
MCKINNEY, TEXAS

Sheet No.
ZE
Project No.
13094

BOB TOMES COLLISION CENTER PARKING EXPANSION