
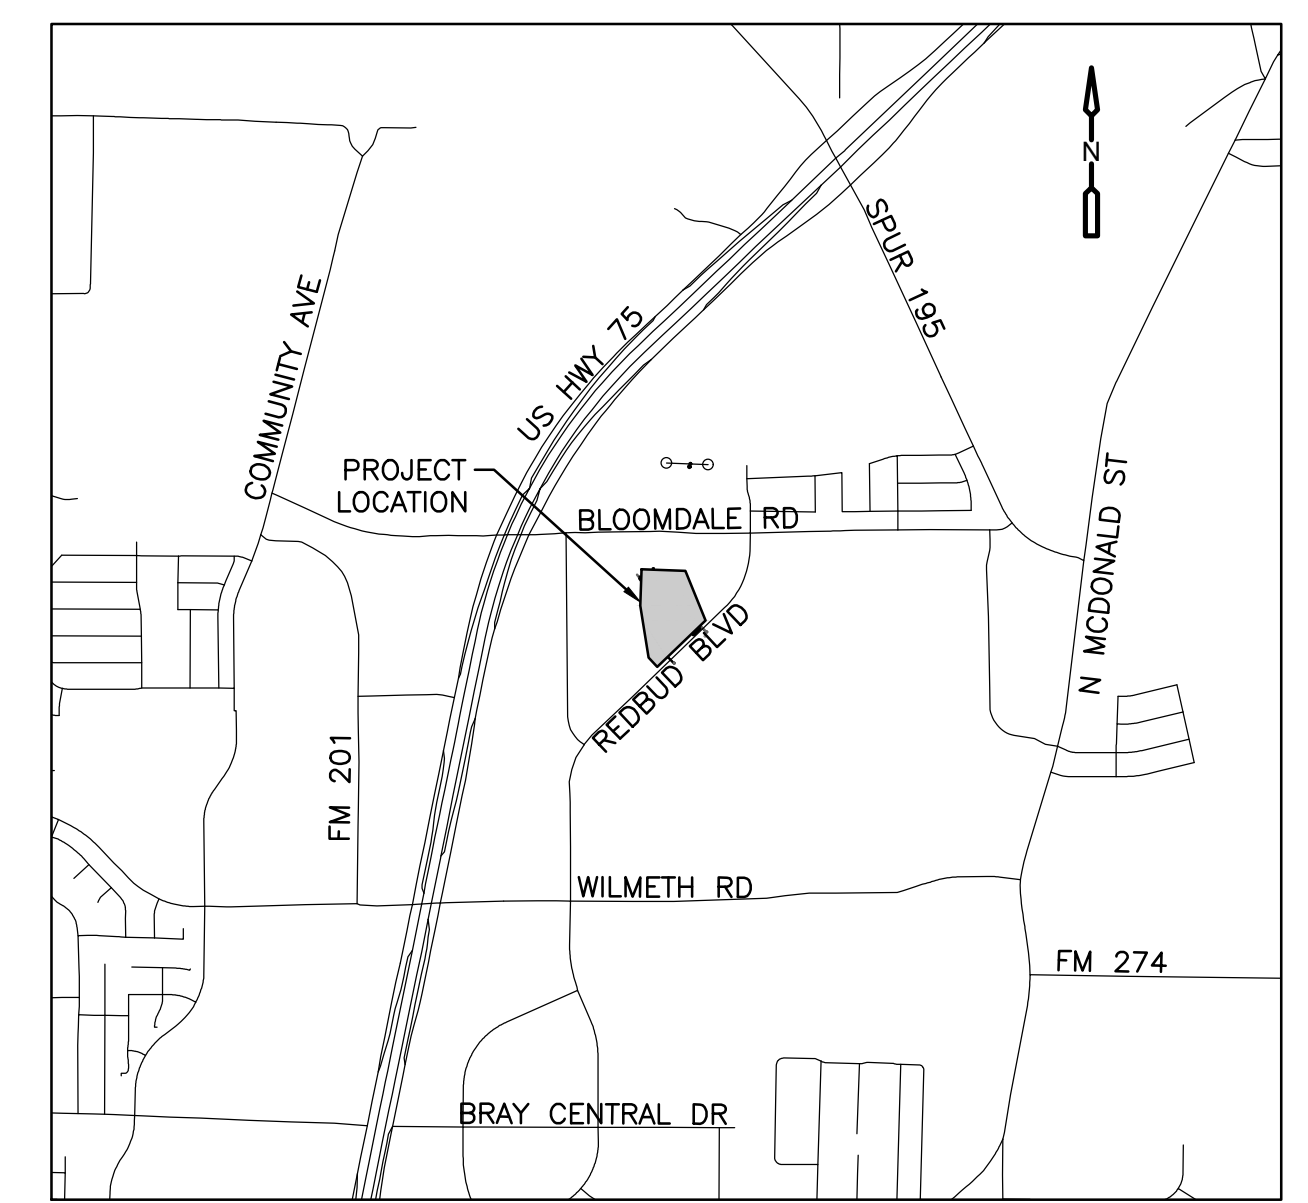


VERIFY SCALE
 BAR IS ONE INCH IN LENGTH
 ON ORIGINAL DRAWING. CHECK
 SCALE AND ADJUST ACCORDINGLY.
 0 1" 1"
 ONE INCH

1" = 50'
 25 0 50

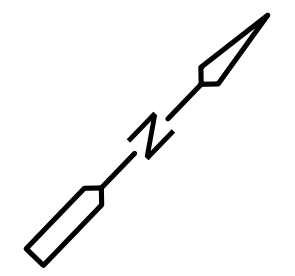

LOCATION MAP

SCALE: 1" = 2000'

| SITE DATA TABLE | |
|----------------------------|-----------------------|
| EXISTING ZONING | AG |
| PROPOSED USE | WATER PUMPING STATION |
| LOT SIZE | 468,845 SF |
| REQUIRED FRONT SETBACK | 35' |
| REQUIRED REAR SETBACK | 35' |
| REQUIRED SIDE SETBACK | 20' |
| REQUIRED LANDSCAPE SETBACK | 10' |
| BUILDING AREA | |
| PUMP BUILDING | 10,920 SF |
| ELECTRICAL BUILDING | 8,213 SF |
| GROUND STORAGE TANK | 26,880 SF |
| TOTAL BUILDING AREA | 46,013 SF |
| BUILDING HEIGHT | |
| PUMP BUILDING | 38'-0" |
| ELECTRICAL BUILDING | 16'-0" |
| *GROUND STORAGE TANK | 70'-0" |

*GROUND STORAGE TANK HEIGHT FROM FINISHED FLOOR ELEVATION. TANK TO BE PARTIALLY BURIED.

THIS DOCUMENT IS INCOMPLETE AND IS RELEASED TEMPORARILY FOR INTERIM REVIEW ONLY. IT IS NOT INTENDED FOR CONSTRUCTION, BIDDING, OR PERMIT PURPOSES.
 LISA M. WANG P.E.
 SERIAL NO. 131335
 DATE: SEPTEMBER 2022

| REV. NO. | DATE | DRWN | CHKD | REMARKS |
|----------|------|------|------|---------|
| | | | | |

DESIGNED BY: LMW
 DRAWN BY: IQ
 SHEET CHK'D BY: MAS
 CROSS CHK'D BY:
 APPROVED BY:
 DATE: SEPTEMBER 2022



**NORTHEAST MCKINNEY PUMP STATION
 PROJECT NO. 591
 PHASE I FACILITIES**

SUP EXHIBIT

PROJECT NO. 37897-260521
 FILE NAME:
 SHEET NO.
C1