


Location Map - Proposed NTMWD Bloomdale Road Waterline



CITY OF MCKINNEY PARKS PROPOSED PIPELINE CROSSING
MCKINNEY DELIVERY POINT NO. 3 TO MCKINNEY DELIVERY POINT NO. 4 PIPELINE
FIGURE 5-1

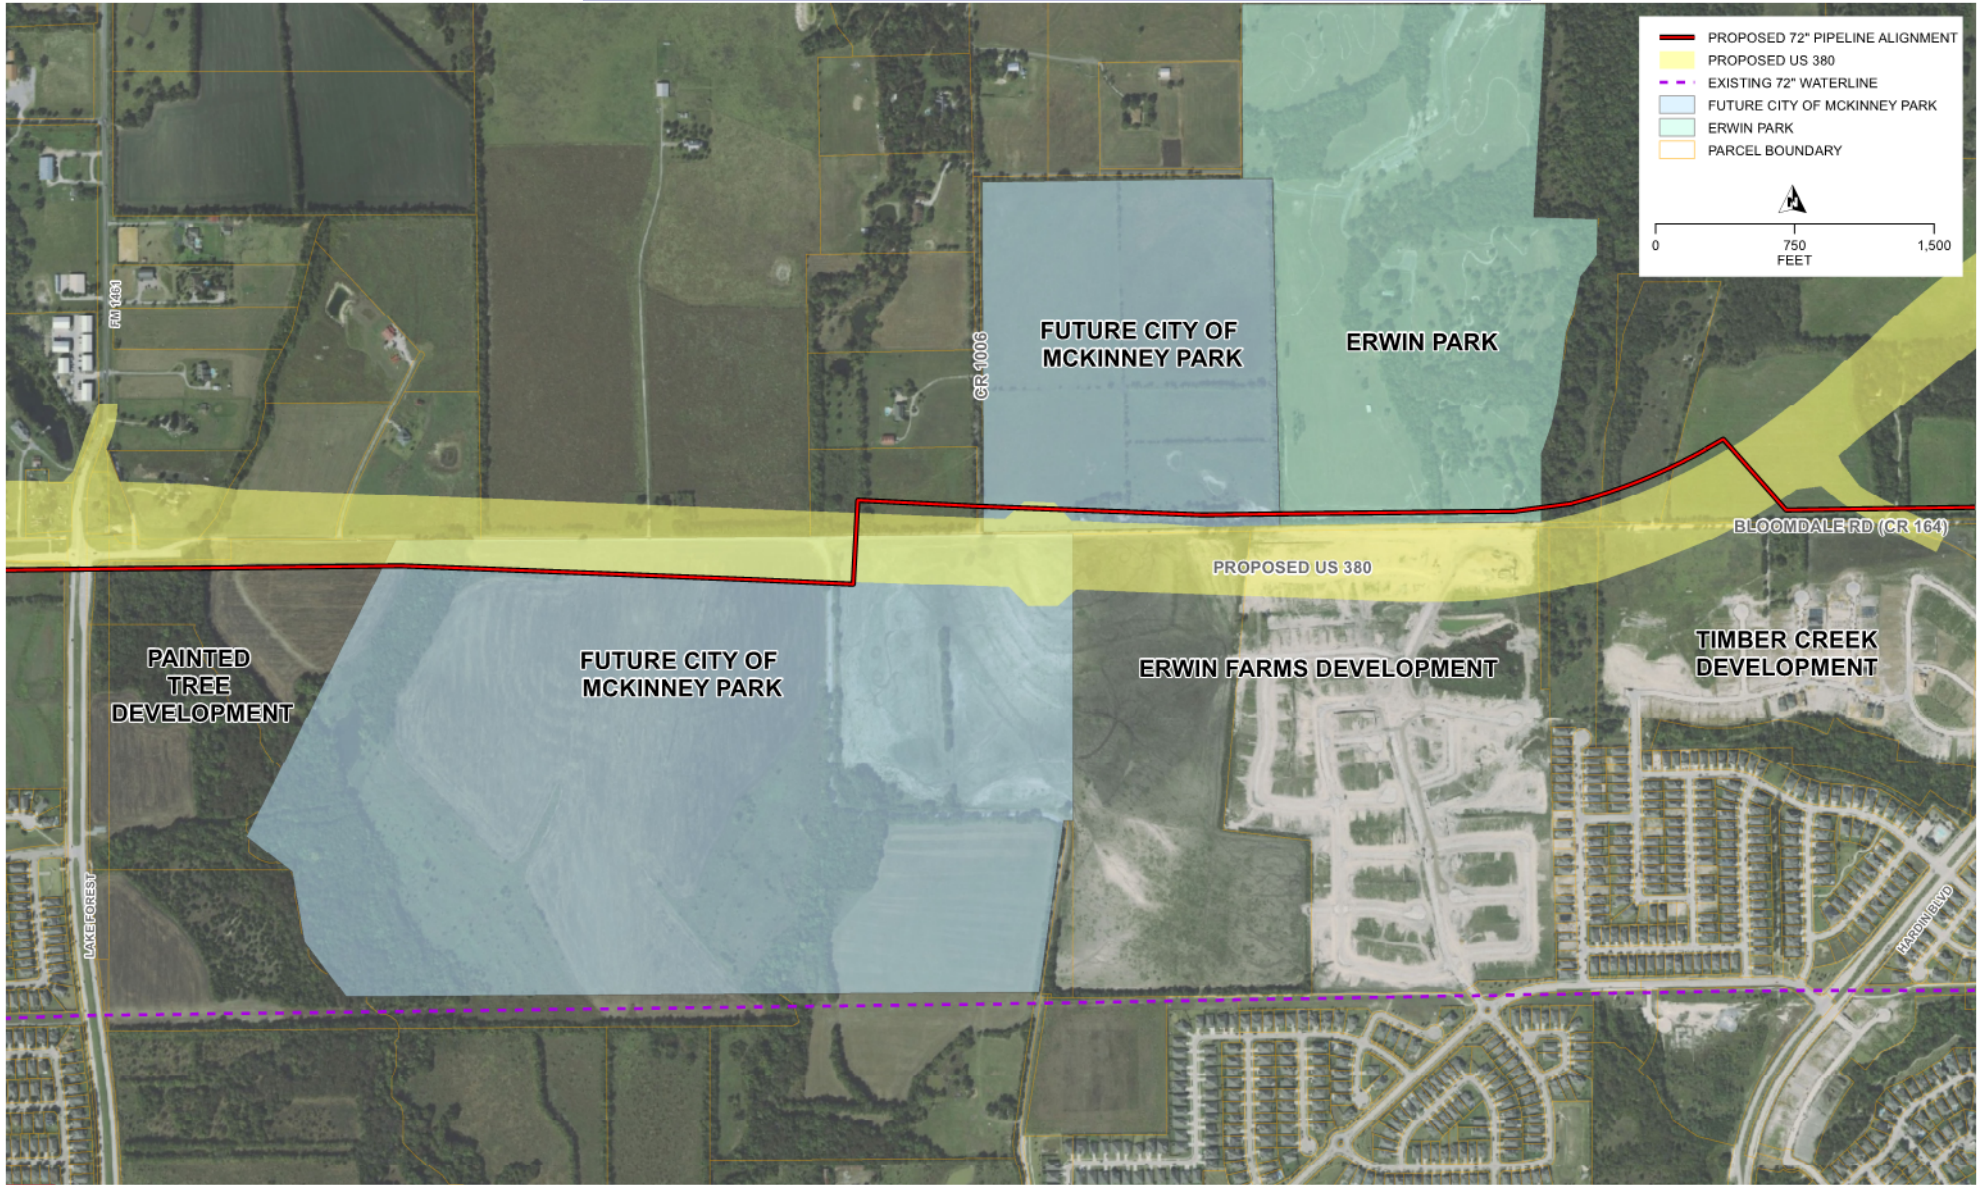