


Exhibit A

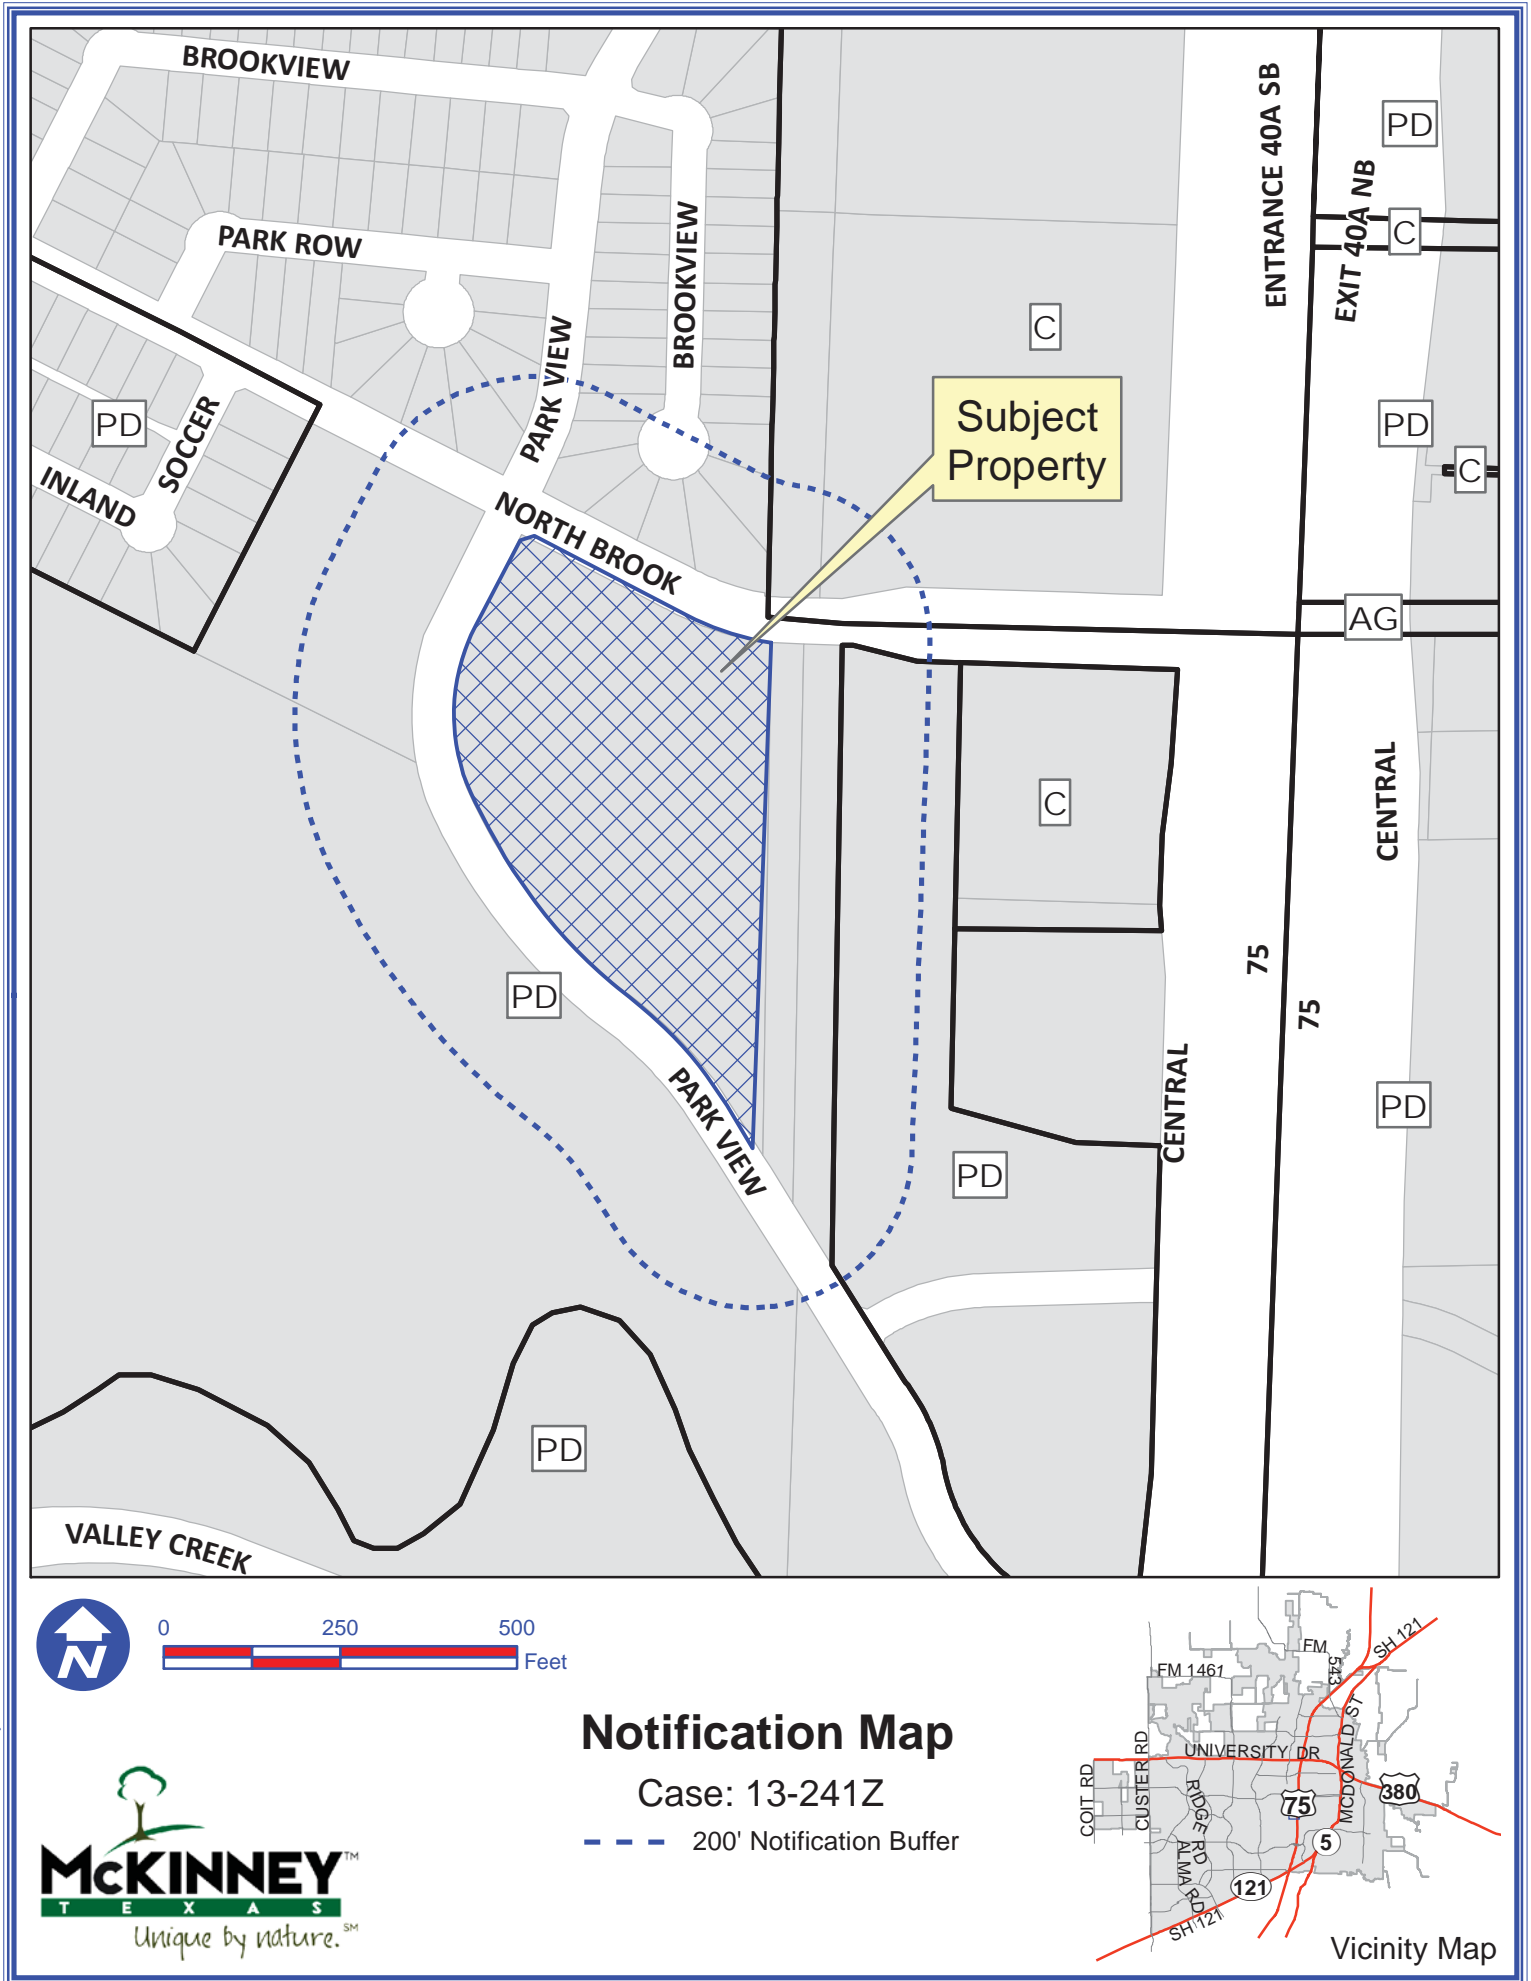


Path: S:\MCKGIS\Notification\Projects\2013\13-241Z.mxd


DISCLAIMER: This map and information contained in it were developed exclusively for use by the City of McKinney. Any use or reliance on this map by anyone else is at that party's risk and without liability to the City of McKinney, its officials or employees for any discrepancies, errors, or variances which may exist.

Exhibit B

BOB TOMES COLLISION CENTER PARKING EXPANSION

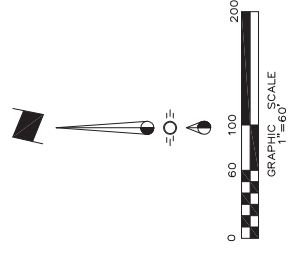

VICINITY MAP
NTS

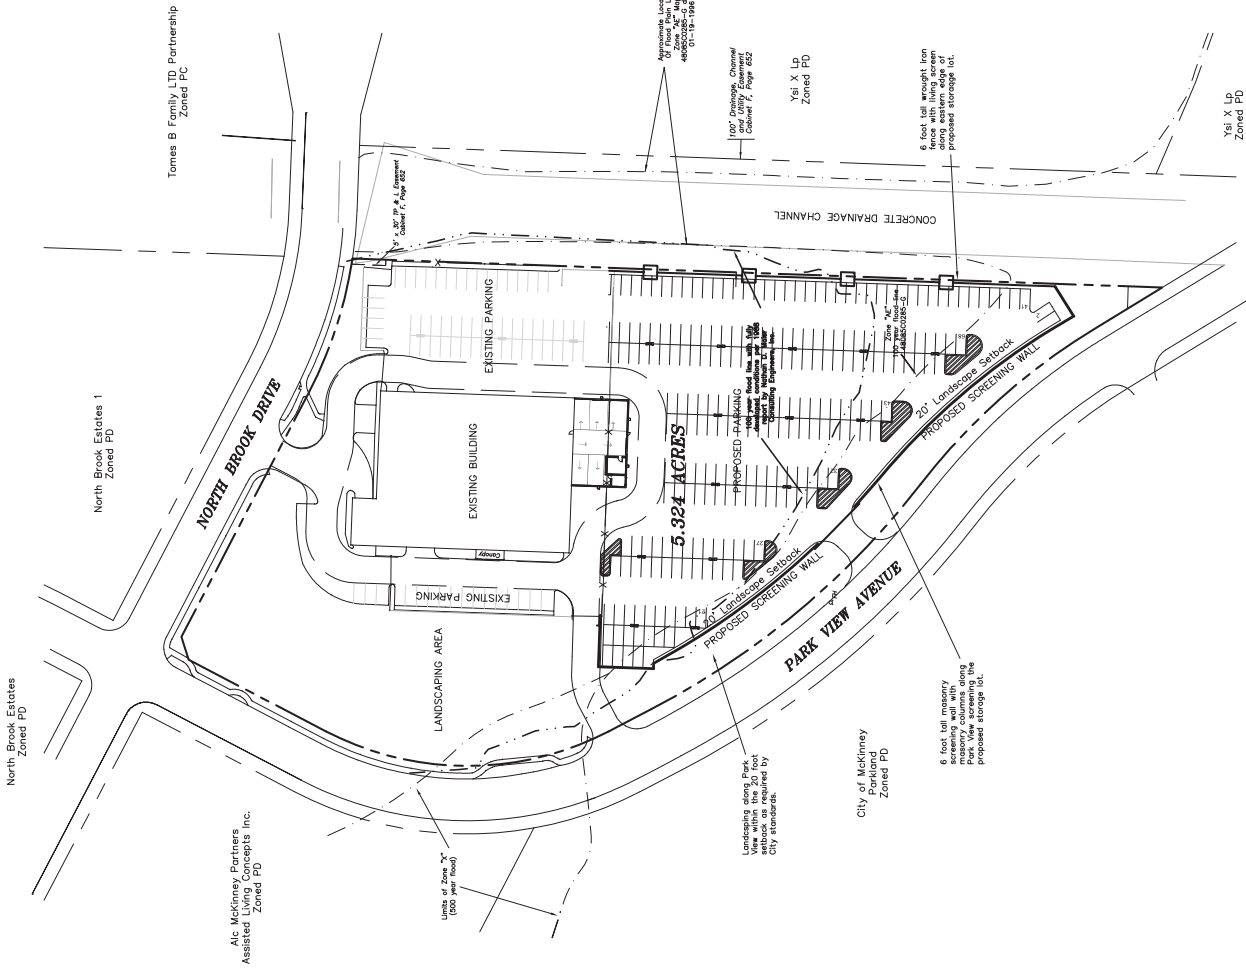

ENGINEER:
Cross Engineering Consultants, Inc.
131 S. Tennessee St.
McKinney, Texas 75069
Phone (972) 562-4469
Fax (972) 562-4471
Contact: Jon David Cross, P.E.

ARCHITECT:
IAM Construction
6900 North Dallas Parkway,
Plano, Texas 75024
Phone (972) 608-8988
Fax (972) 403-9292
Contact: Scott Bryant

SURVEYOR:
J. J. McQuinn, Inc.
301 N. Alamo Road
Rockwall, Texas 75087
Phone (972) 722-0225
Fax (972) 722-0225
Contact: Jay Bedford

| Issue Dates | Revisions | Date |
|-------------|-----------|------|
| 1 | 1 | |
| 2 | 2 | |
| 3 | 3 | |
| 4 | 4 | |
| 5 | 5 | |
| 6 | 6 | |

CROSS ENGINEERING CONSULTANTS
131 S. Tennessee St.
McKinney, Texas 75069
972.562.4469
Team P.E. Item No. 15015

Drawn By: C.E.C.L.
Checked By: C.E.C.L.
Seal: 1"=60'

Zoning Exhibit
BOB TOMES COLLISION CENTER
PARKING EXPANSION
BLOCK Q, NORTH BROOK
MCKINNEY, TEXAS

Sheet No.
ZE
Project No.
13094