



EXHIBIT "A"

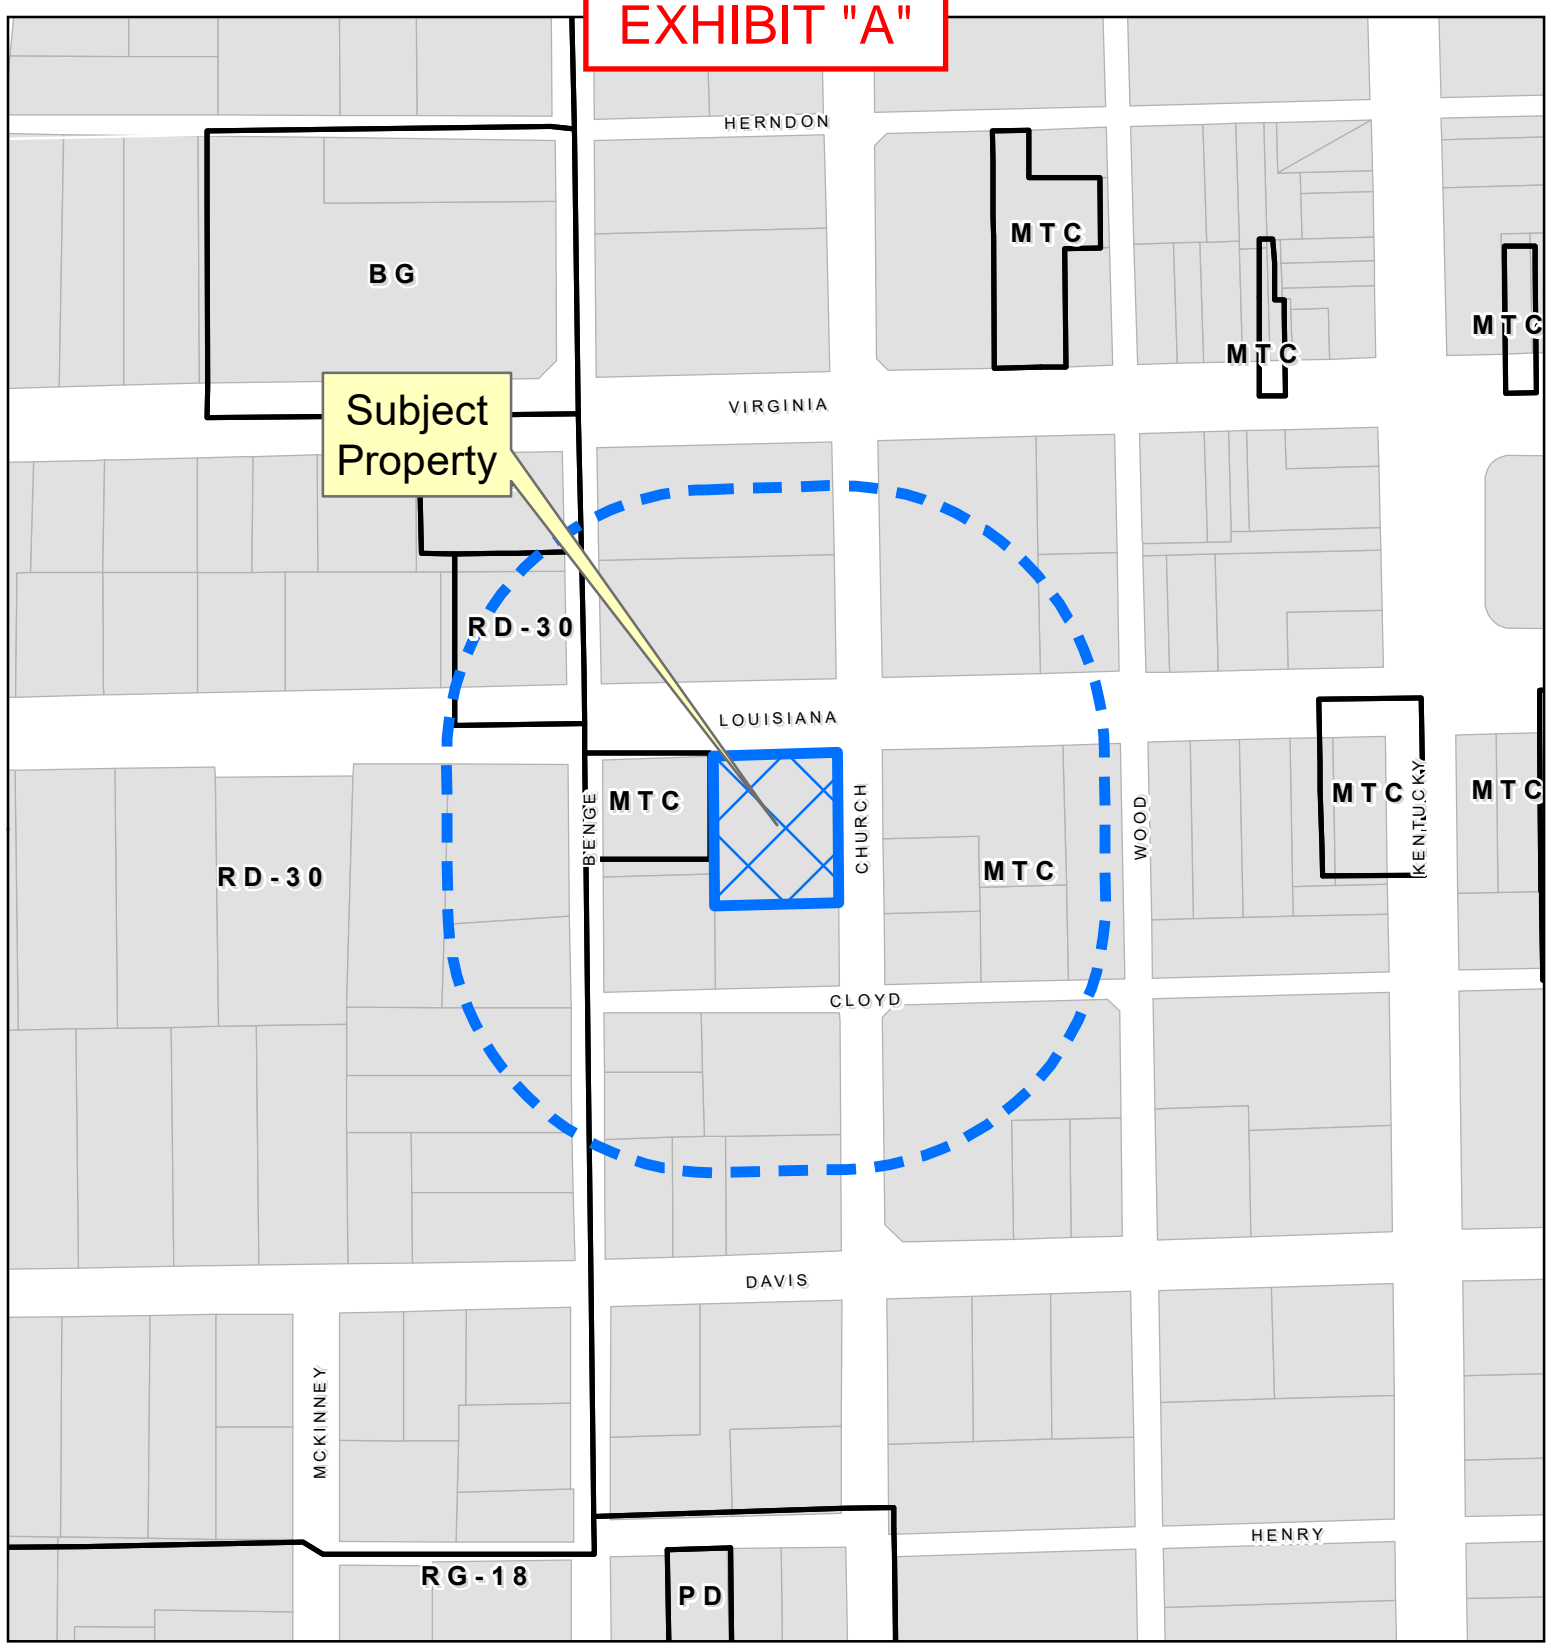


Subject Property

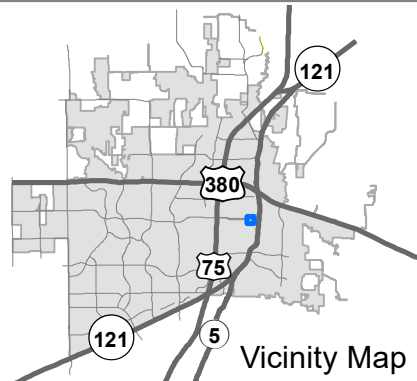

Property Owner Notification Map

SUP2021-0008

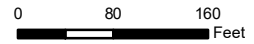

DISCLAIMER: This map and information contained in it were developed exclusively for use by the City of McKinney. Any use or reliance on this map by anyone else is at that party's risk and without liability to the City of McKinney, its officials or employees for any discrepancies, errors, or variances which may exist.





EXHIBIT "B"

SOUTH CHURCH ST

MKA
 MATTHEW KING ARCHITECT
 Architecture • Design • Planning
 Phone: 469-742-0678
 matting@mkingarchitect.com
 www.mkingarchitect.com
©Matthew King Architect



April 13, 2021

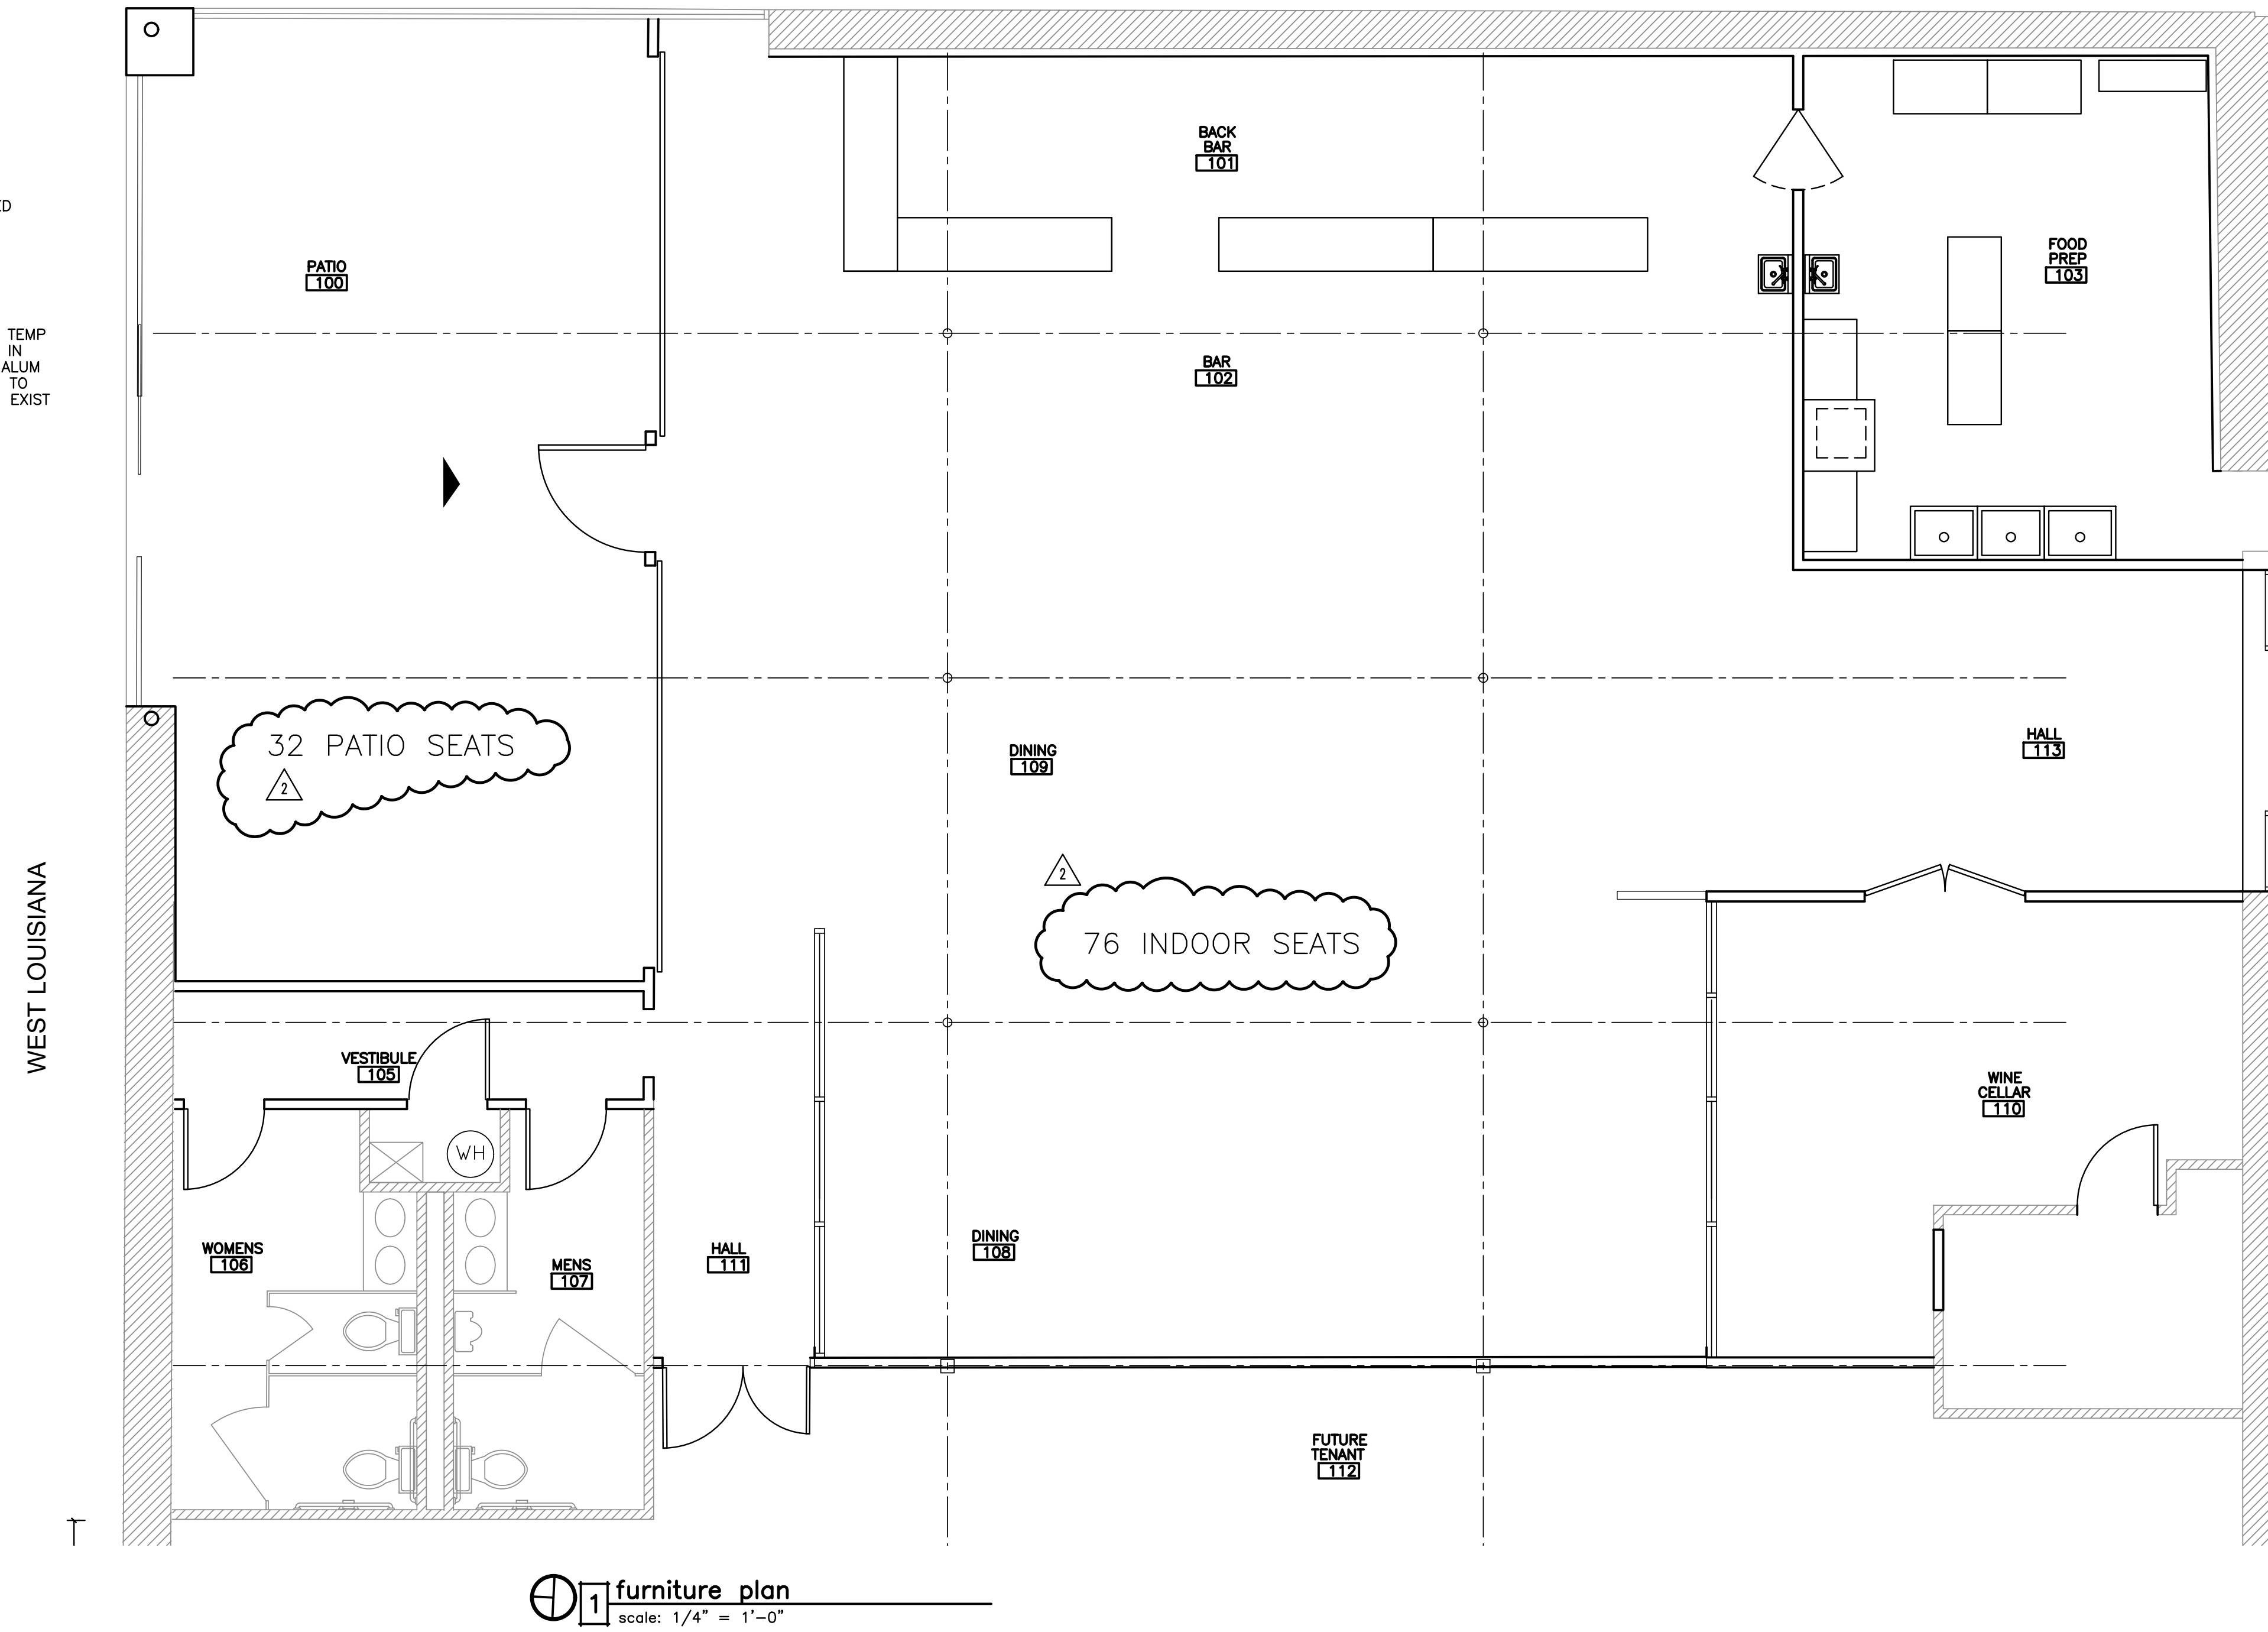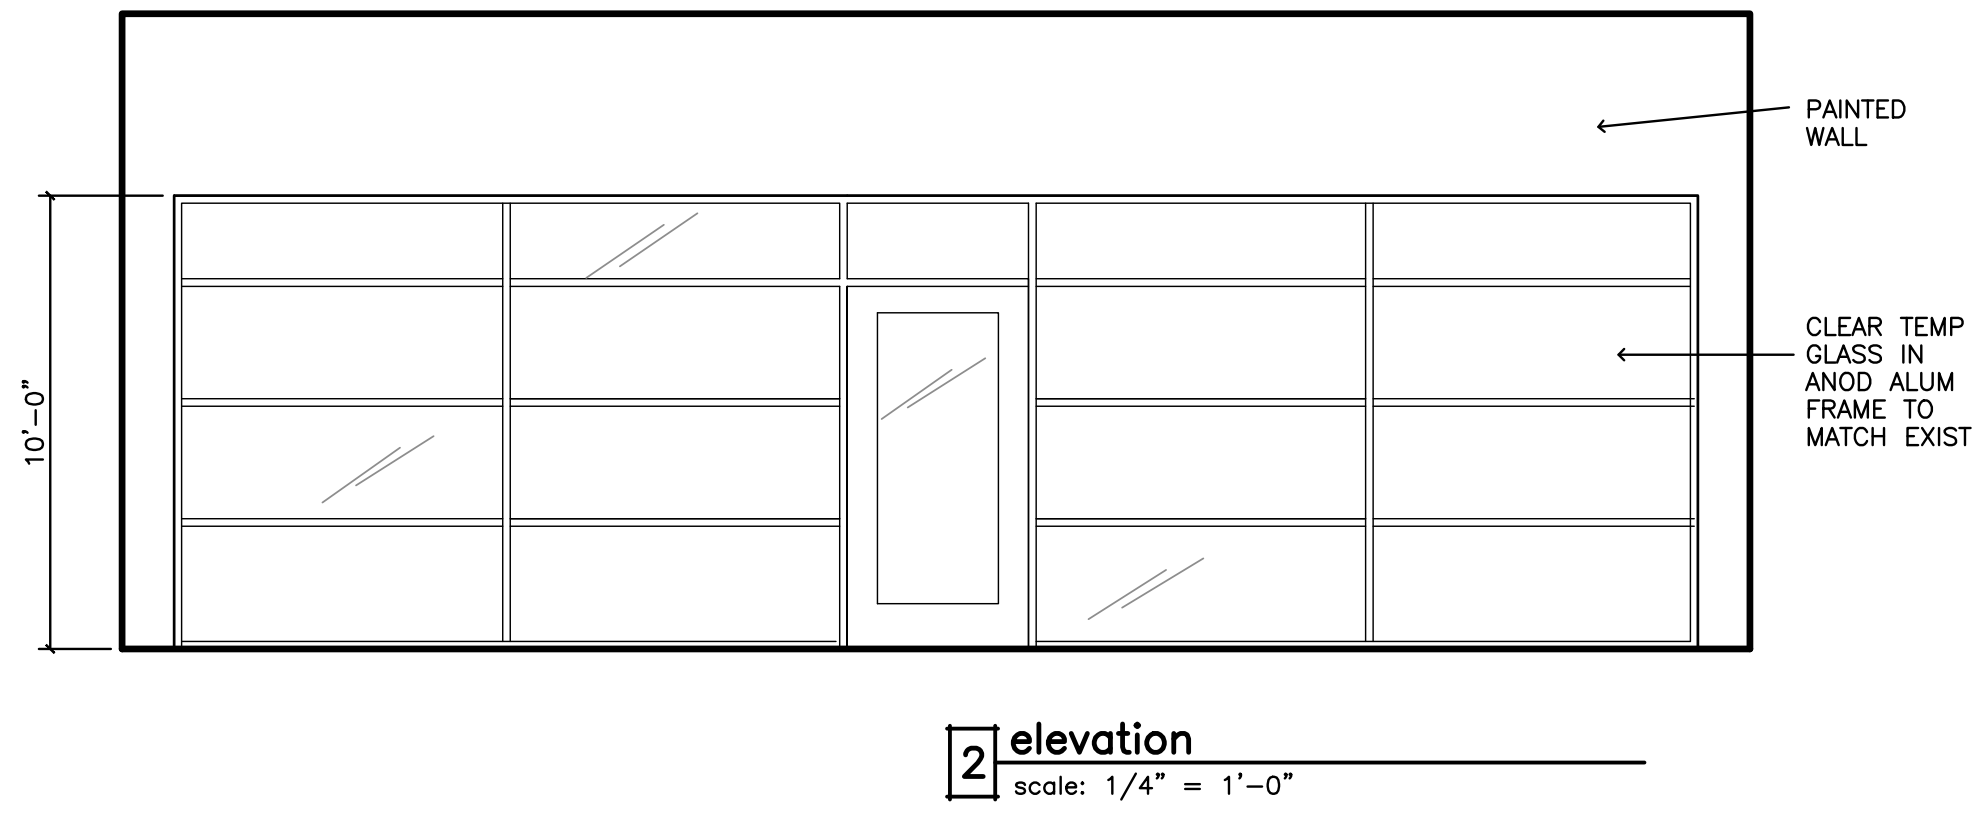

Owner:
 Barons Creek Vinyards
 5865 E Hwy 290
 Fredericksburg, Tx. 78624

Project:
Interior finish out
 301 W Louisiana St
 McKinney, Texas 75070

Scale: as noted
 Issue For:
 2-18-21 Client review
 3-1-21 Client review
 4-13-21 Permit
 6-3-21 City Comments
 6-7-21 Special Use Permit
 7-6-21 City Comments

Sheet Number:
A1.1
 Furniture Plan