



Christian & McDonald
Retail
Rezone
16-167Z

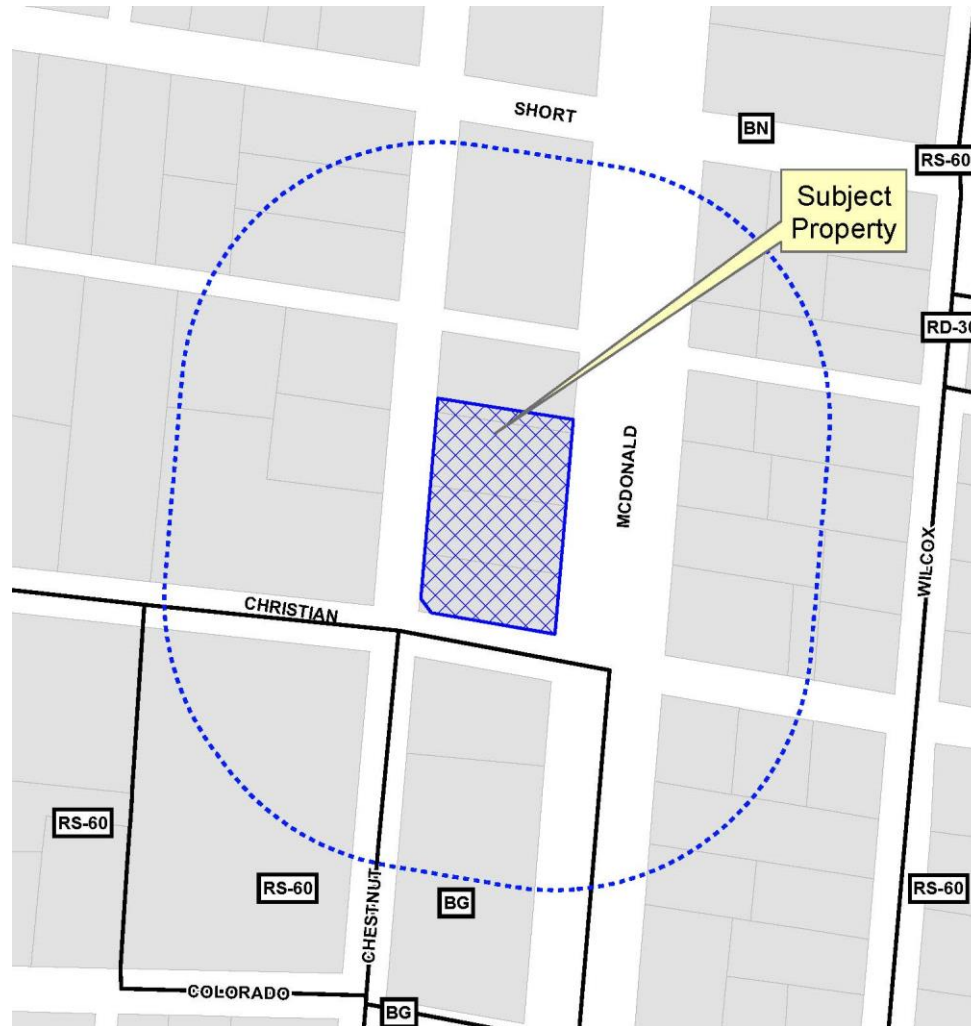


Location Map



Aerial Exhibit

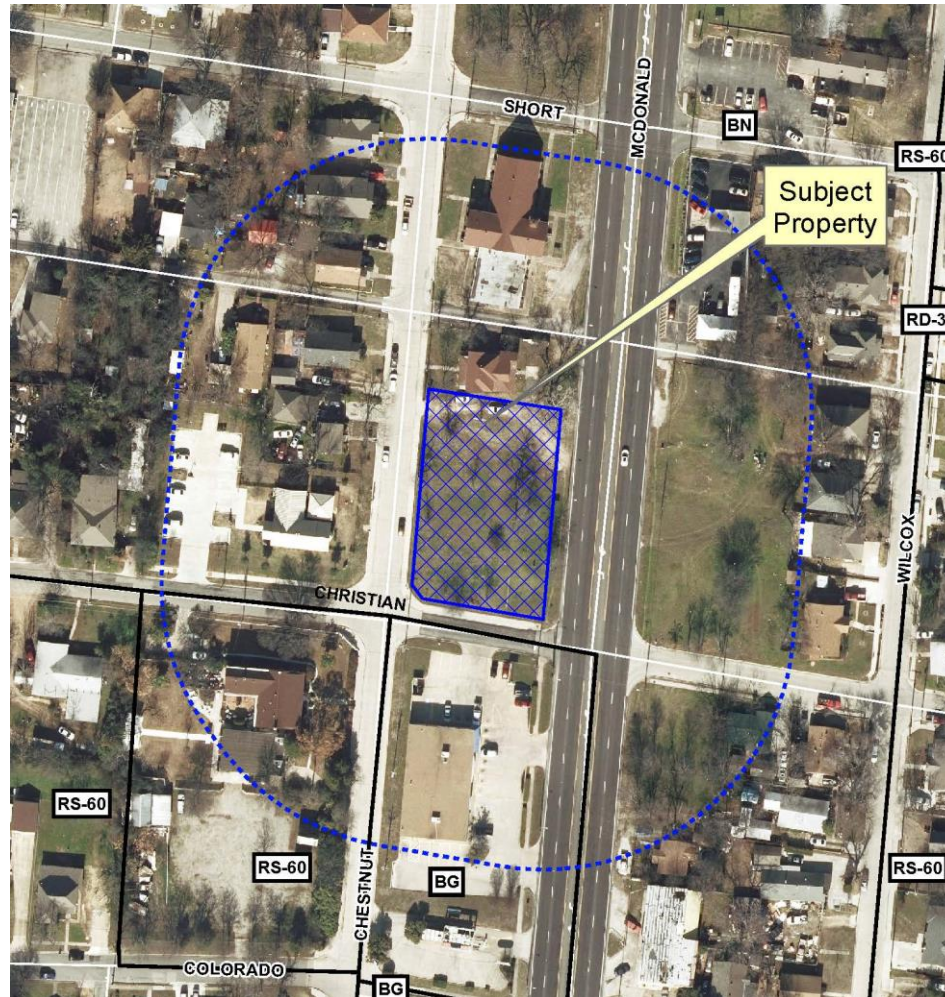


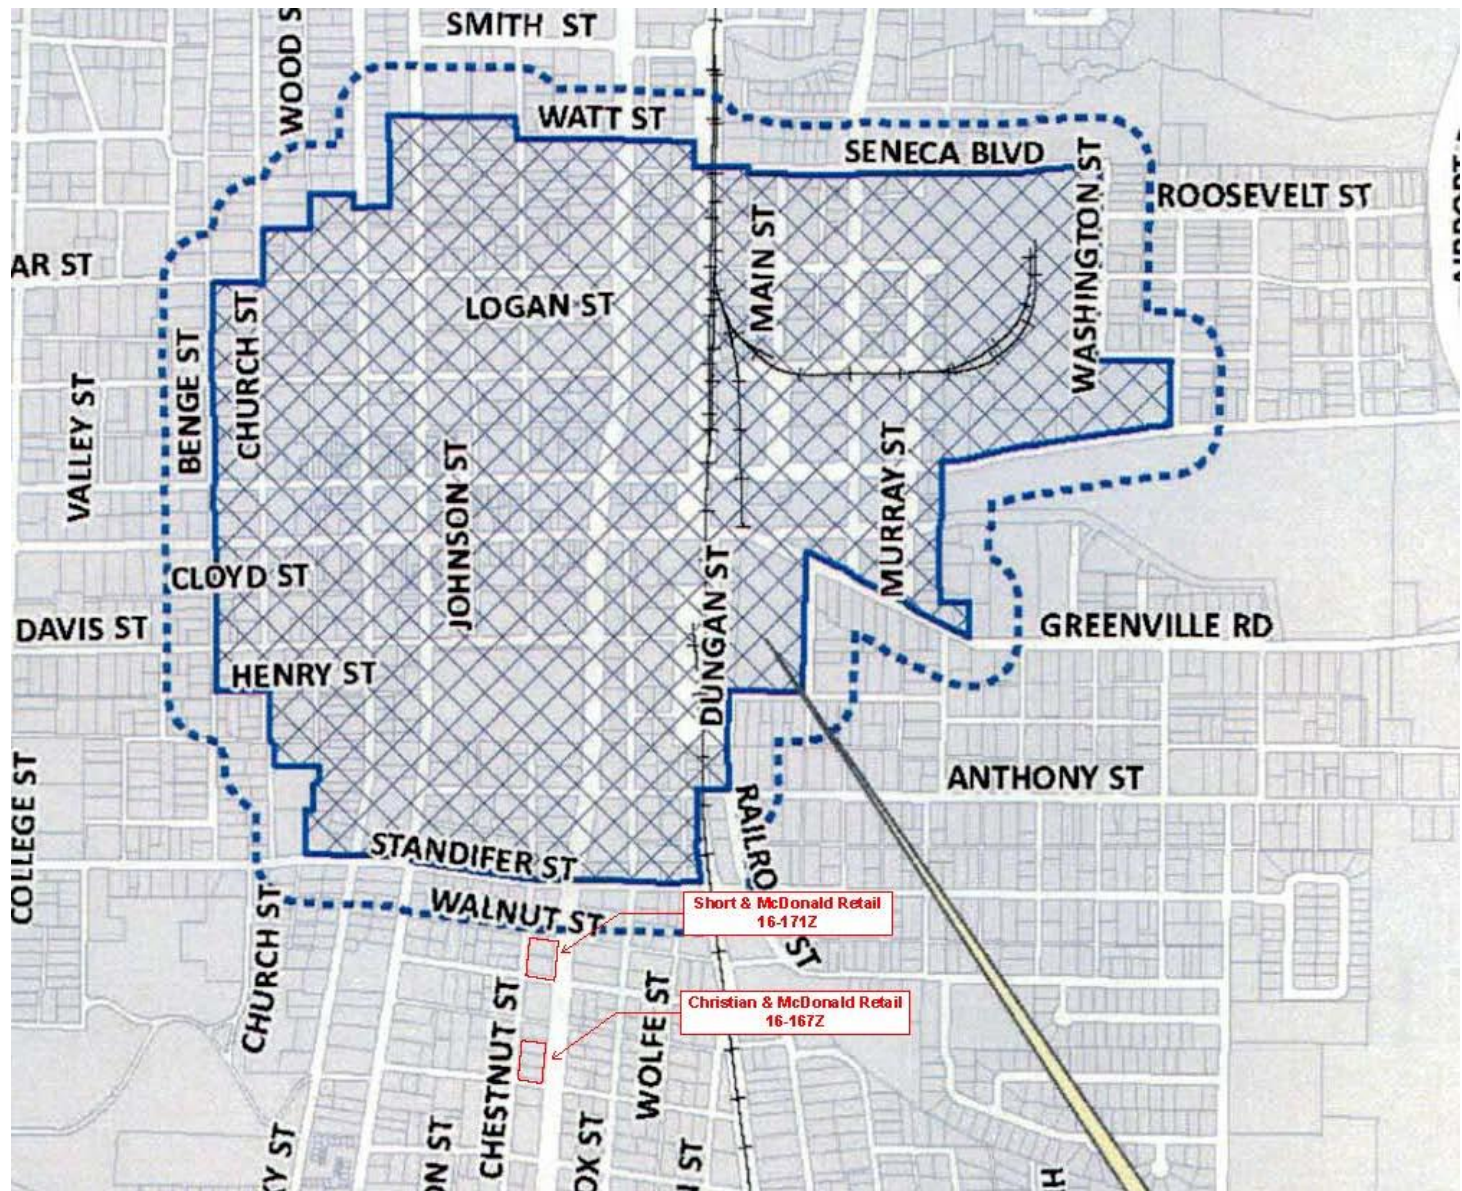

Short & McDonald Retail
16-1712

Christian & McDonald Retail
16-1672

Proposed Concept Plan

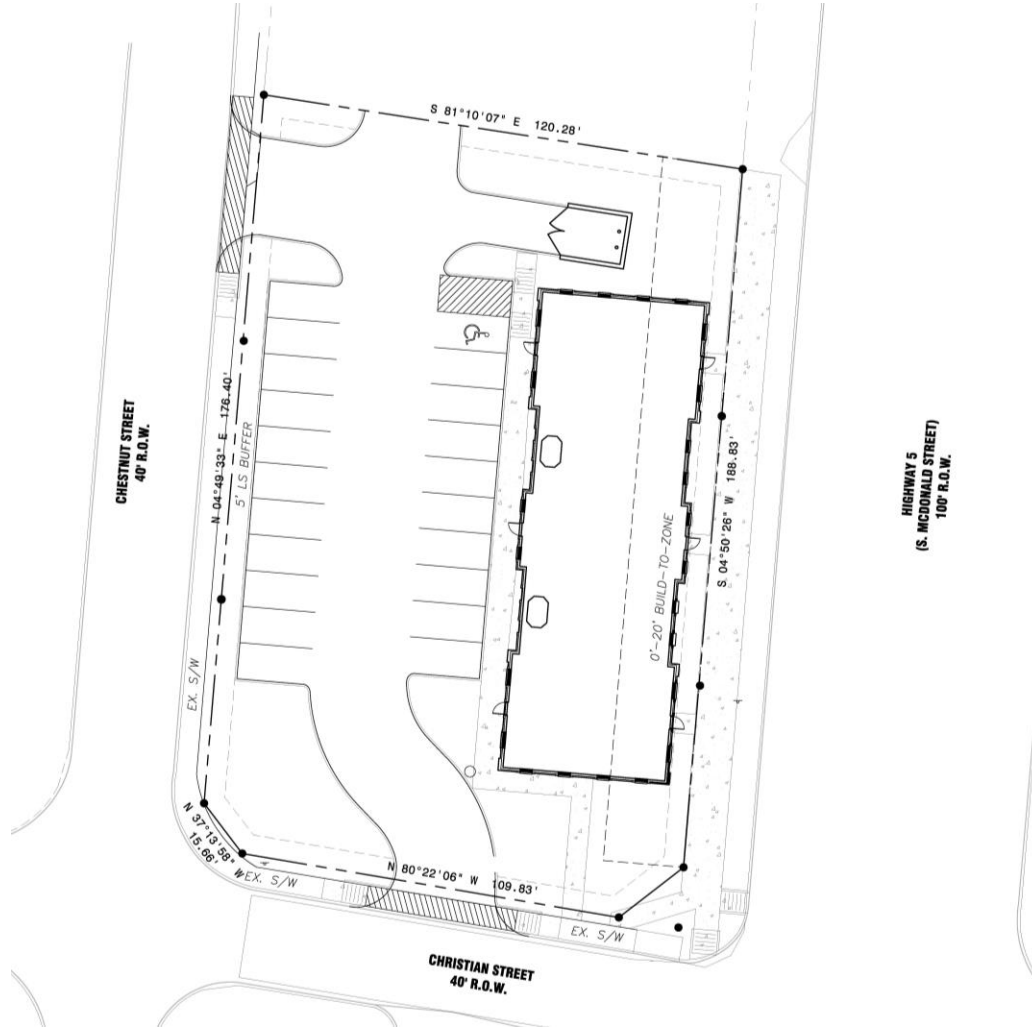

Proposed Architectural Elevations



④ WEST ELEVATION
SCALE: 3/16" = 1'-0"
EXT-EL01.DWG



③ NORTH ELEVATION
SCALE: 3/16" = 1'-0"
EXT-EL01.DWG



② SOUTH ELEVATION
SCALE: 3/16" = 1'-0"
EXT-EL01.DWG



① EAST (FRONT) ELEVATION
SCALE: 3/16" = 1'-0"
EXT-EL01.DWG